


DESIGN DOCUMENTS FOR

ALABAMA MERCHANTS ASSOCIATION

10777 HIGHWAY 119, ALABASTER, AL

VICINITY MAP

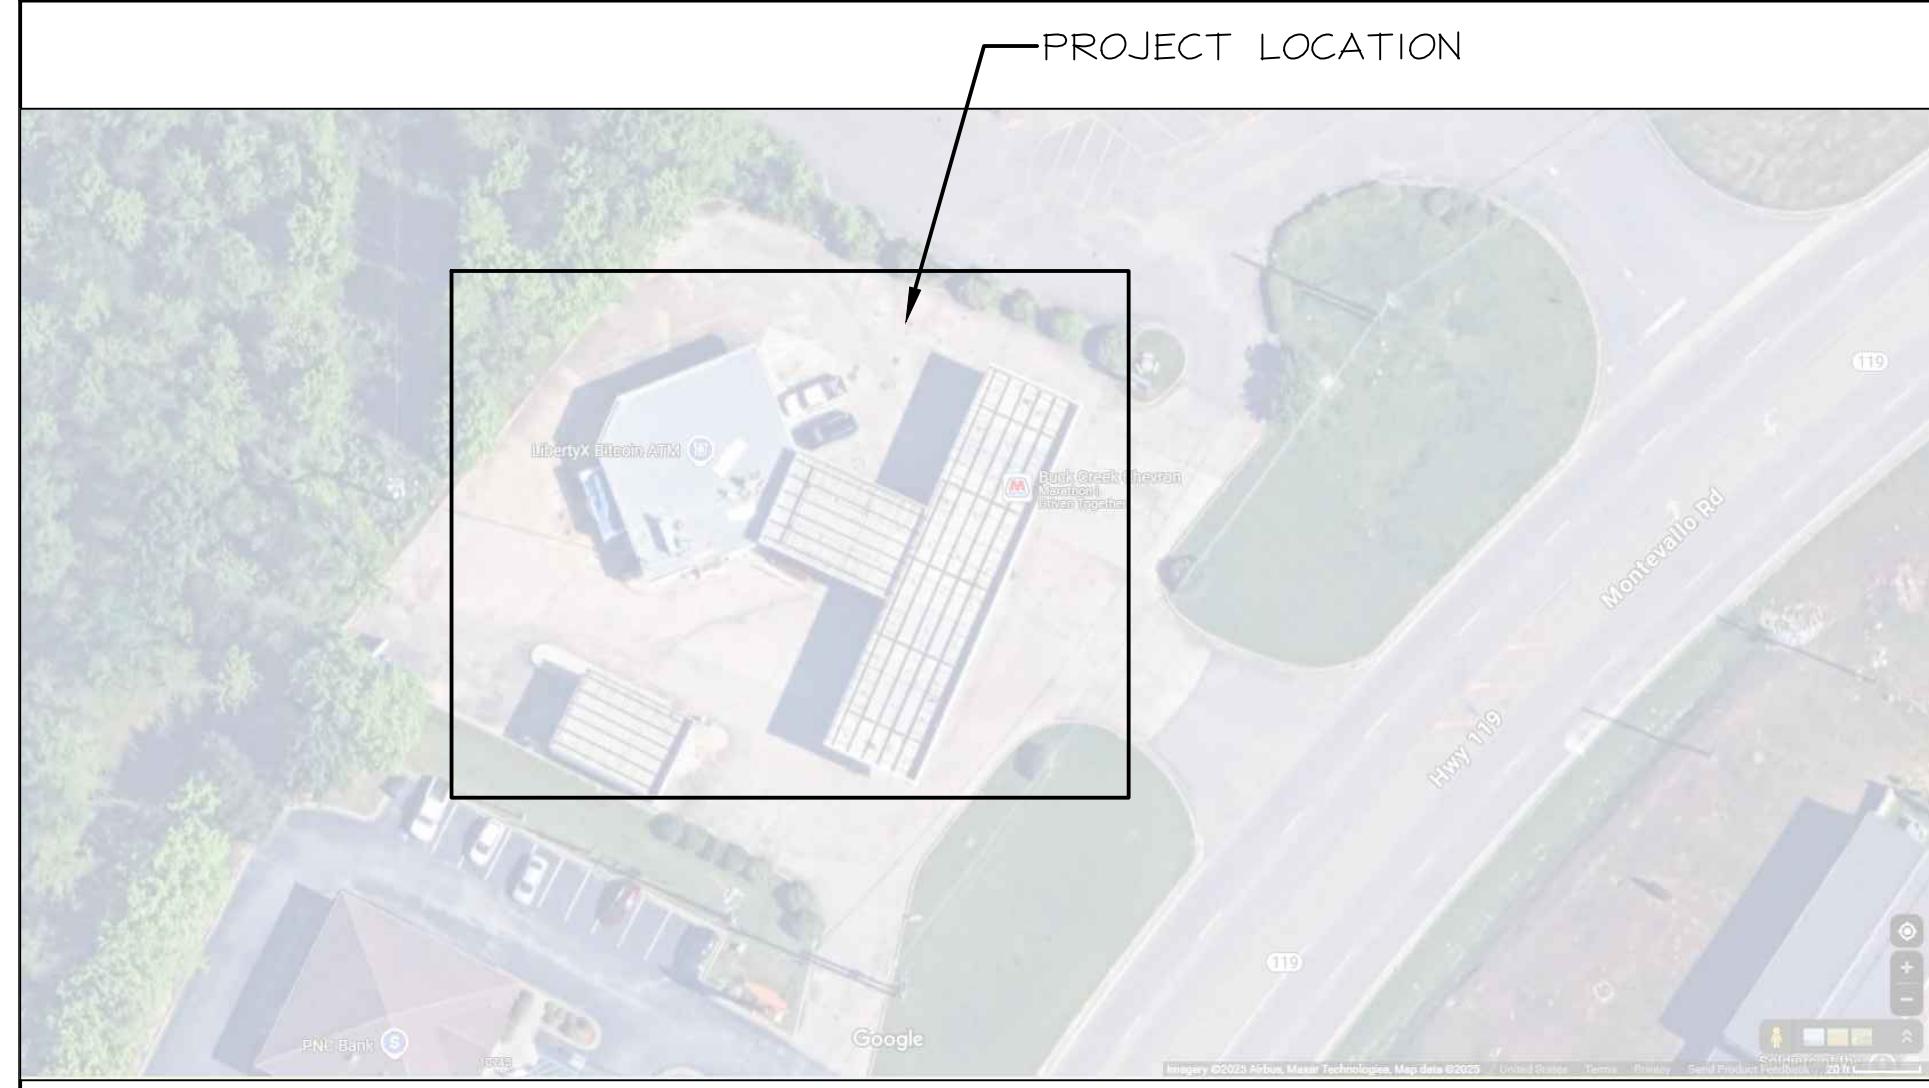

ADDRESS OR CROSS STREETS

PROJECT DIRECTORY

RELATIONSHIP MGR	JAKE PFAFF 817.291.8432 JPFAFF@PARAGON4DESIGN.COM
CUSTOMER EXPERIENCE	ART JENSEN AJENSEN@PARAGON4DESIGN.COM 682.350.8946
RETAIL DESIGNER	CLAIRE BURNS CBURNS@PARAGON4DESIGN.COM 682-350-9131
GRAPHIC DESIGNER	DAVIS MCCUALEY DMCCAULEY@PARAGON4DESIGN.COM 682.350.9051

GENERAL NOTES:

1. THE FOLLOWING DESIGN DOCUMENT PACKAGE IS CONCEPTUAL IN NATURE AND NOT MEANT FOR CONSTRUCTION. PARAGON SOLUTIONS ASSUMES NO RESPONSIBILITY FOR THE STRUCTURAL APPROPRIATENESS OF THIS DESIGN, AND WILL NOT BE RESPONSIBLE FOR IMPROPER ENGINEERING, CONSTRUCTION, FABRICATION, ELECTRICAL, OR PLUMBING INSTALLATIONS. THE GENERAL CONTRACTOR, ARCHITECT, AND/OR ENGINEER AUTHORIZED BY THE OWNER(S) OF THE PROJECT TO CONFIRM APPROPRIATENESS PRIOR TO STARTING CONSTRUCTION.
2. THE FOLLOWING DESIGN DOCUMENT PACKAGE TO BE CONFIRMED BY ARCHITECT AND/OR ENGINEER TO ENSURE PROPER FEDERAL AND LOCAL CODES ARE FOLLOWED.

SHEET LEGEND

- DD 0.0 TITLE SHEET
- DD 1.1 SITE PLAN
- DD 2.0 DEMOLITION PLAN
- DD 2.1 STORE LAYOUT PLAN
- DD 2.2 LAYOUT CLEARANCE PLAN
- DD 3.1 EQUIPMENT LAYOUT PLAN
- DD 3.2 EQUIPMENT SCHEDULE
- DD 4.1 REFLECTED CEILING PLAN
- DD 4.2 LIGHTING SCHEDULE
- DD 5.1 FLOOR FINISH PLAN
- DD 6.1 EXTERIOR & INTERIOR CALLOUTS PLAN
- DD 7.1 INTERIOR GRAPHICS SCHEDULE
- DD 7.2 INTERIOR GRAPHICS DETAILS
- DD 8.1 INTERIOR FINISH SCHEDULE
- DD 8.2 INTERIOR ELEVATIONS
- DD 8.3 INTERIOR ELEVATIONS
- DD 8.4 INTERIOR ELEVATIONS
- DD 8.5 INTERIOR ELEVATIONS
- DD 8.6 INTERIOR ELEVATIONS
- DD 8.7 INTERIOR ELEVATIONS
- DD 8.8 INTERIOR ELEVATIONS
- DD 9.1 EXTERIOR GRAPHICS SCHEDULE & DETAILS
- DD 10.1 EXTERIOR FINISH SCHEDULE & ELEVATIONS
- DD 10.2 EXTERIOR ELEVATIONS


ALABAMA MERCHANTS ASSOCIATION
10777 HIGHWAY 119, ALABASTER, AL

TITLE SHEET

PARAGON SOLUTIONS



201 MAIN STREET, SUITE 1150 | FORT WORTH, TEXAS 76102 | PHONE: 817-927-7171

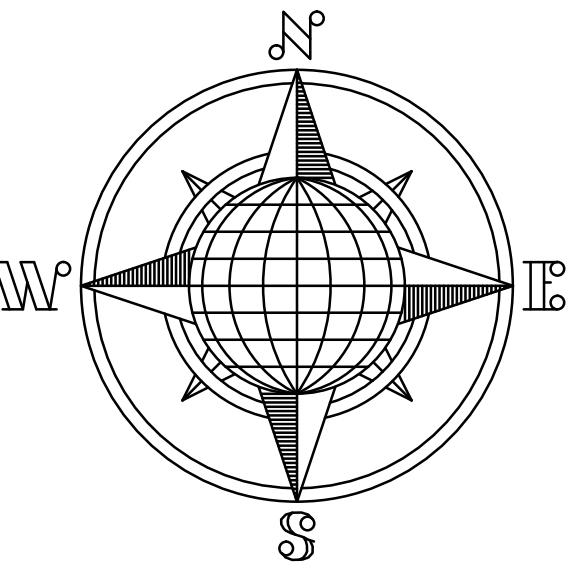

P A R A G O N S O L U T I O N S

© 2024 PARAGON SOLUTIONS
ALL DESIGNS ARE UNAUTHORIZED AND CONSTITUTE
INFRINGEMENT. DISCLOSING ANY OF PARAGON SOLUTIONS
DESIGNS OR PRICING, IN WHOLE OR IN PART, IN EITHER HAR-
DWARE OR SOFTWARE FORM, IS UNAUTHORIZED AND CONSTITUTES
COPYRIGHT INFRINGEMENT. PARAGON SOLUTIONS TRADE
MARKS AND TRADE SECRETS ARE THE PROPERTY OF
PARAGON SOLUTIONS. ALL RIGHTS RESERVED.

THE JOURNAL OF CLIMATE



SITE PLAN


ALADAMIA MILKMAN ASSOCIATION
10777 HIGHWAY 119, ALABASTER, AL

WN BY: AJ
CKED BY: JDM
E: 2025-08-26
NUMBER: 4261
LE: 1" = 20'-0"
ET DD 1.1



<p>INTELLECTUAL PROPERTY NOTICE:</p> <p>THIS DRAWING AND ANY ATTACHMENTS THERETO MAY CONTAIN CONFIDENTIAL INFORMATION AND IS INTENDED SOLELY FOR THE USE OF THE DESIGNATED RECIPIENT(S) SPECIFICALLY IDENTIFIED FOR THIS DRAWING. THE INFORMATION CONTAINED HEREIN MAY ALSO BE ENTITLED TO PROTECTION UNDER FEDERAL AND STATE CIVIL AND CRIMINAL LAWS PROTECTING INTELLECTUAL PROPERTY, INCLUDING PATENT, COPYRIGHT, TRADEMARK, TRADE SECRET AND TRADE DRESS RIGHTS, AND MAY SUBJECT UNAUTHORIZED USERS TO SEVERE CIVIL AND CRIMINAL PENALTIES. THIS INFORMATION CONTAINED OR ATTACHED IN THESE DRAWINGS MAY NOT BE USED, COPIED, OR OTHERWISE EXPLOITED IN ANY MANNER OR DISCLOSED, DIRECTLY OR INDIRECTLY, BY OR TO ANY PERSON WITHOUT THE EXPRESS PRIOR WRITTEN PERMISSION OF PARAGON SOLUTIONS. IN PARTICULAR, ANY COPYING OF PARAGON SOLUTIONS SPECIFICATIONS, DRAWINGS OR DESIGNS IS UNAUTHORIZED AND CONSTITUTES COPYRIGHT INFRINGEMENT. USING OR DISCLOSING ANY OF PARAGON SOLUTIONS' SPECIFICATIONS, DRAWINGS, DESIGNS, OR PRICING, IN WHOLE OR IN PART, IN EITHER HARD COPY OR DIGITAL FORMAT, IS UNAUTHORIZED AND CONSTITUTES COPYRIGHT INFRINGEMENT AND A MISAPPROPRIATION OF PARAGON SOLUTIONS' TRADE SECRET RIGHTS.</p>	<p>© 2024 PARAGON SOLUTIONS</p>
---	----------------------------------------

P A R A G O N S O L U T I O N S

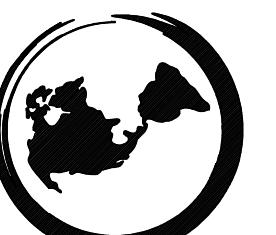

201 MAIN STREET, SUITE 100 • TORONTO, ON M5S 1Z2 • 1-800-321-1111

© 2024 PARAGUN SOLUTIONS

DEMOLITION PLAN


DEMOLITION PLAN


BY: AJ
ED BY: JDM
2025-08-26
NUMBER: 4261
: 3/16" = 1'-0"
DD 2.0

GENERAL DEMOLITION NOTES:

1.	GENERAL CONTRACTOR AND SUBCONTRACTORS SHALL BE RESPONSIBLE FOR FIELD VERIFYING THE PROPOSED SPACE. ANY INCONSISTENCIES BETWEEN THE DRAWINGS AND EXISTING CONDITIONS ARE TO BE REPORTED TO THE ARCHITECT & PARAGON PRIOR TO DEMOLITION OF THE AREAS IN QUESTION.
2.	CONTRACTOR TO REMOVE ALL EXISTING ELECTRICAL AND COMMUNICATIONS EQUIPMENT, SWITCHES AND RECEPTACLES NOT TO BE REUSED WITH DEMOLISHED WALLS AND/OR CEILINGS. ALL WIRING TO BE REMOVED BACK TO POINT OF ORIGIN. CONTRACTOR TO CLEAN UP ALL ABANDONED/EXISTING DATA OR TELEPHONE WIRING IN CEILING. (VERIFY IN FIELD)
3.	DIMENSIONS AND EXTENT OF DEMO SHOWN IS APPROXIMATE FOR INTENT OF NEW SCOPE. GENERAL CONTRACTOR TO DETERMINE FULL EXTENT OF DEMO REQUIRED TO ACHIEVE DESIRED FINISH.
4.	REFER TO ALL CONSULTANT DRAWINGS AND SPECIFICATIONS FOR ADDITIONAL DEMO SCOPE.
5.	ALL WALLS THAT ARE BEING DEMOLISHED CAP OFF ALL UTILITY LINES (ELECTRICAL, PLUMBING, HVAC, ECT.) FLUSH BEHIND NEW SURFACE, UNLESS OTHERWISE NOTED ON THE EQUIPMENT AND OR DEMOLITION PLAN.

DEMOLITION LEGEND

 SYMBOL	DESCRIPTION
	EXISTING TO BE DEMOLISHED
	EXISTING TO REMAIN

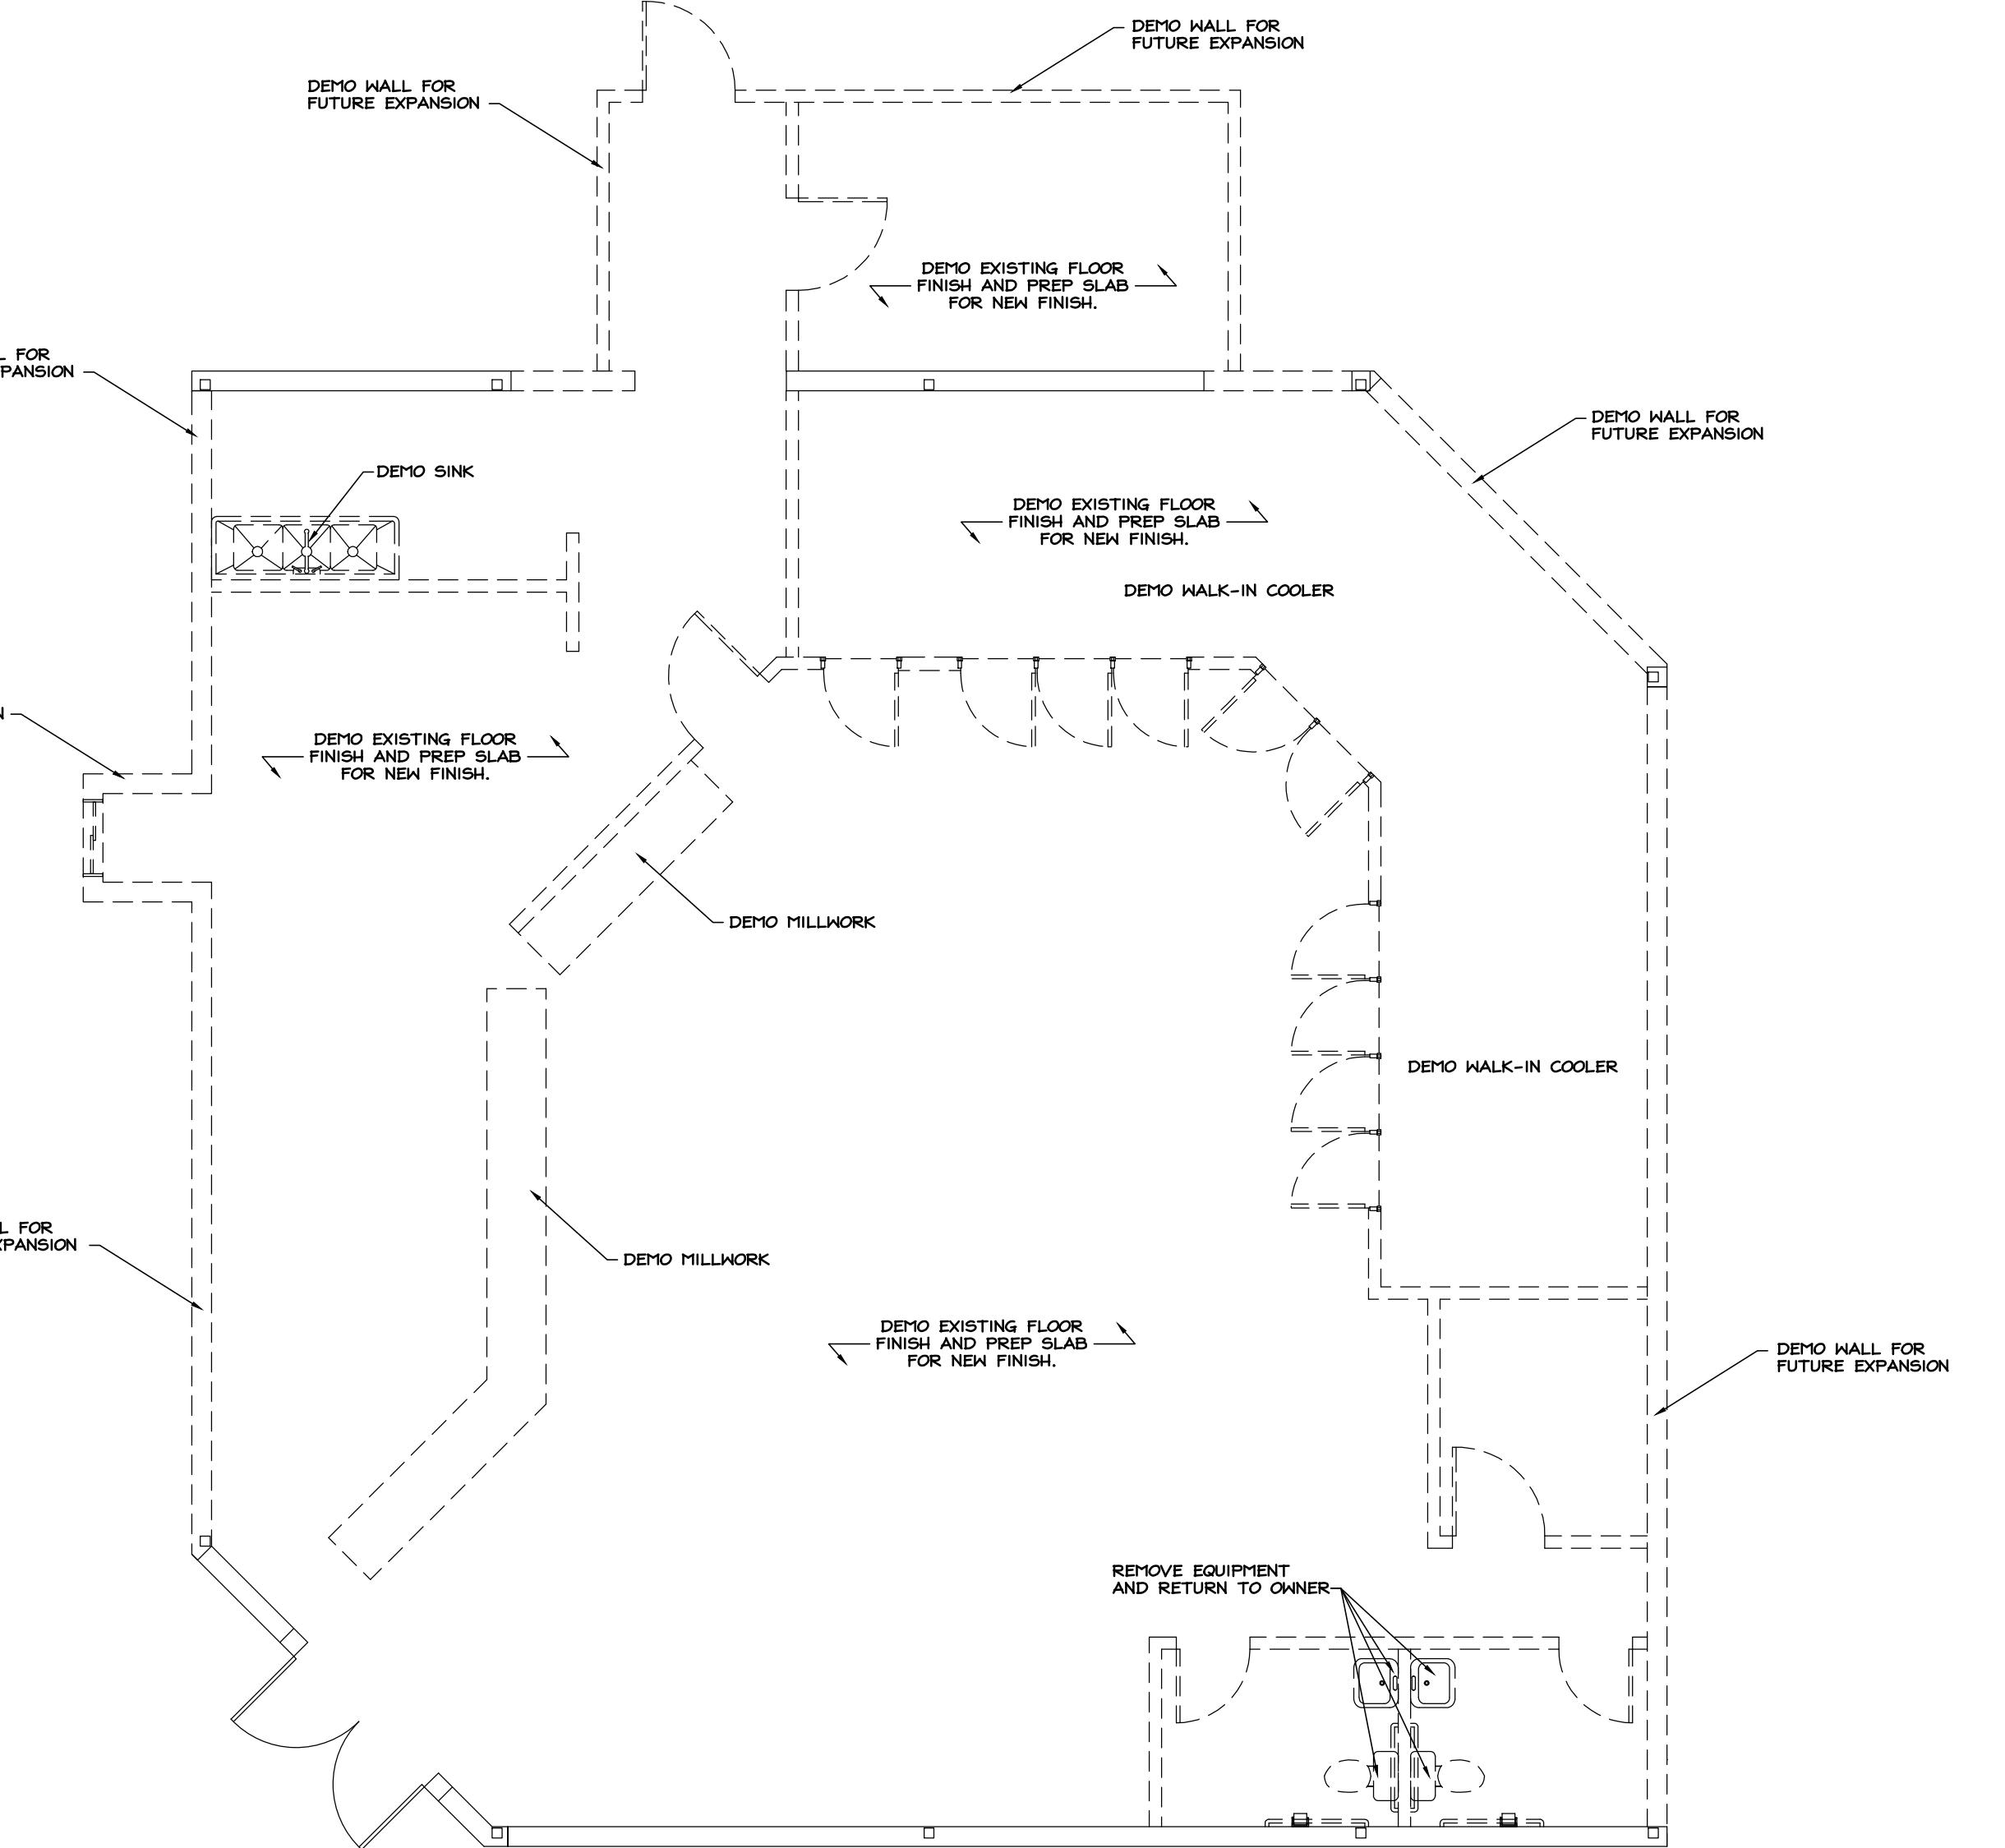

10777 HIGHWAY 119, ALABASTER, AL

BY: AJ
ED BY: JDM
2025-08-26
NUMBER: 4261
: 3/16" = 1'-0"
DD 2.0




P A R A G O N S O L U T I O N S

THE INFORMATION CONTAINED HEREIN MAY ALSO BE NAMED FOR THIS DRAWING. THE INFORMATION CONTAINED HEREIN IS INTENDED FOR PROTECTION UNDER FEDERAL AND STATE CIVIL AND CRIMINAL LAWS PROTECTING INTELLECTUAL PROPERTY, INCLUDING PATENT, COPYRIGHT, TRADEMARK, TRADE SECRET AND TRADE DRESS RIGHTS, AND MAY BE SUBJECT TO UNAUTHORIZED USERS TO SEVERE CIVIL AND CRIMINAL PENALTIES. THIS INFORMATION CONTAINED OR ATTACHED IN THESE DRAWINGS MAY NOT BE USED, COPIED, OR OTHERWISE EXPLOITED IN ANY MANNER OR DISCLOSED DIRECTLY OR INDIRECTLY, BY OR TO ANY PERSON WITHOUT THE EXPRESS PRIOR WRITTEN PERMISSION OF PARAGON SOLUTIONS. IN PARTICULAR, ANY COPYING OF PARAGON SPECIFICATIONS, DRAWINGS, OR DESIGNS IS UNAUTHORIZED AND CONSTITUTES UNLAWFUL INFRINGEMENT. INFRINGING, USING, OR DISLOSING ANY OF PARAGON SOLUTIONS' SPECIFICATIONS, DRAWINGS, DESIGNS, OR PRICING, IN WHOLE OR IN PART, IN EITHER HARD COPY OR DIGITAL FORM, IS UNAUTHORIZED AND CONSTITUTES COPYRIGHT INFRINGEMENT AND A MISAPPROPRIATION OF PARAGON SOLUTIONS' TRADE SECRET RIGHTS.

10777 HIGHWAY 119, ALABASTER, AL

N BY: _____ AJ
KED BY: _____ JDM
: _____ 2025-08-26
NUMBER: _____ 4261
E: _____ 3/16" = 1'-0"
T DD 2.1


DD 2.1

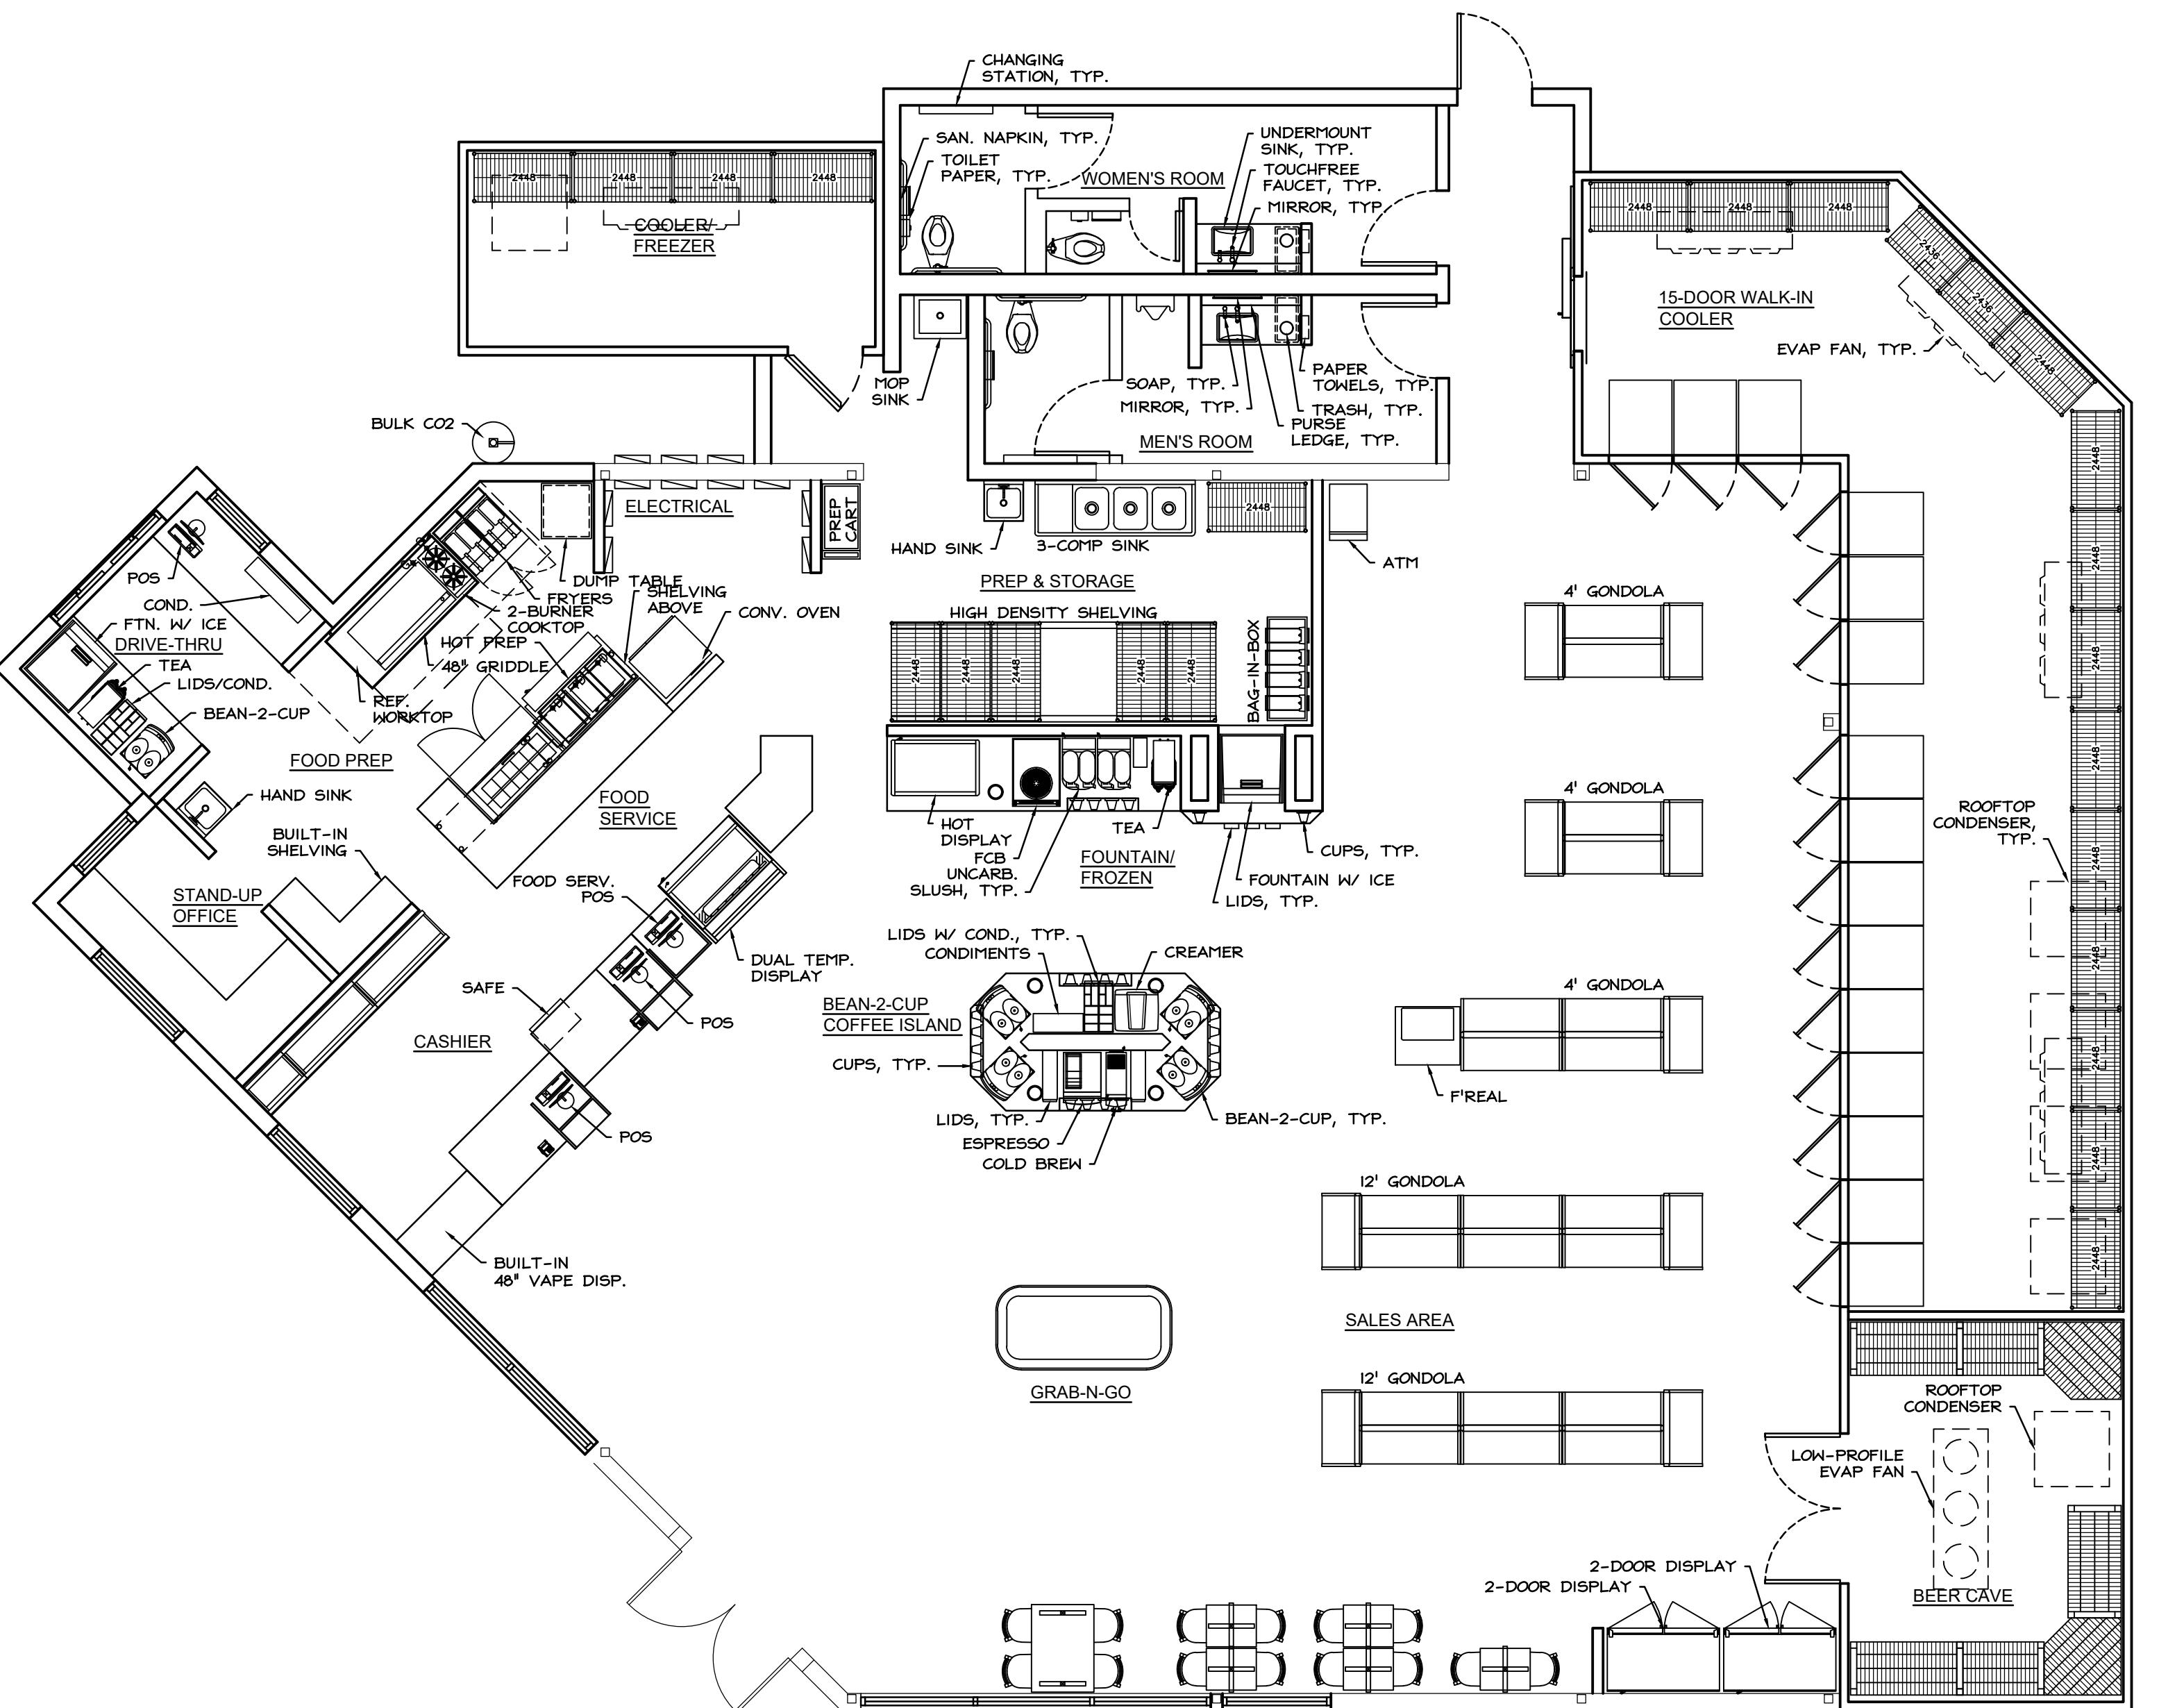

10777 HIGHWAY 119, ALABASTER, AL

N BY: _____ AJ
KED BY: _____ JDM
: _____ 2025-08-26
NUMBER: _____ 4261
E: _____ 3/16" = 1'-0"
T DD 2.1

DD 2.1

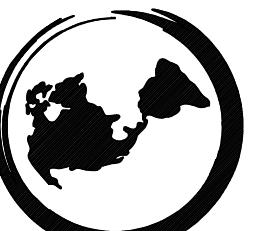

PARAGON SOLUTIONS


201 MAIN STREET, SUITE 1150 | FORT WORTH, TEXAS 76102 | PHONE: 817-927-7171

10777 HIGHWAY 119, ALABASTER, AL

LAIUI CLLANINCL | LAN

BY: AJ
ED BY: JDM
2025-08-26
NUMBER: 4261
: 3/16" = 1'-0"
DD 2 2

D D E.E

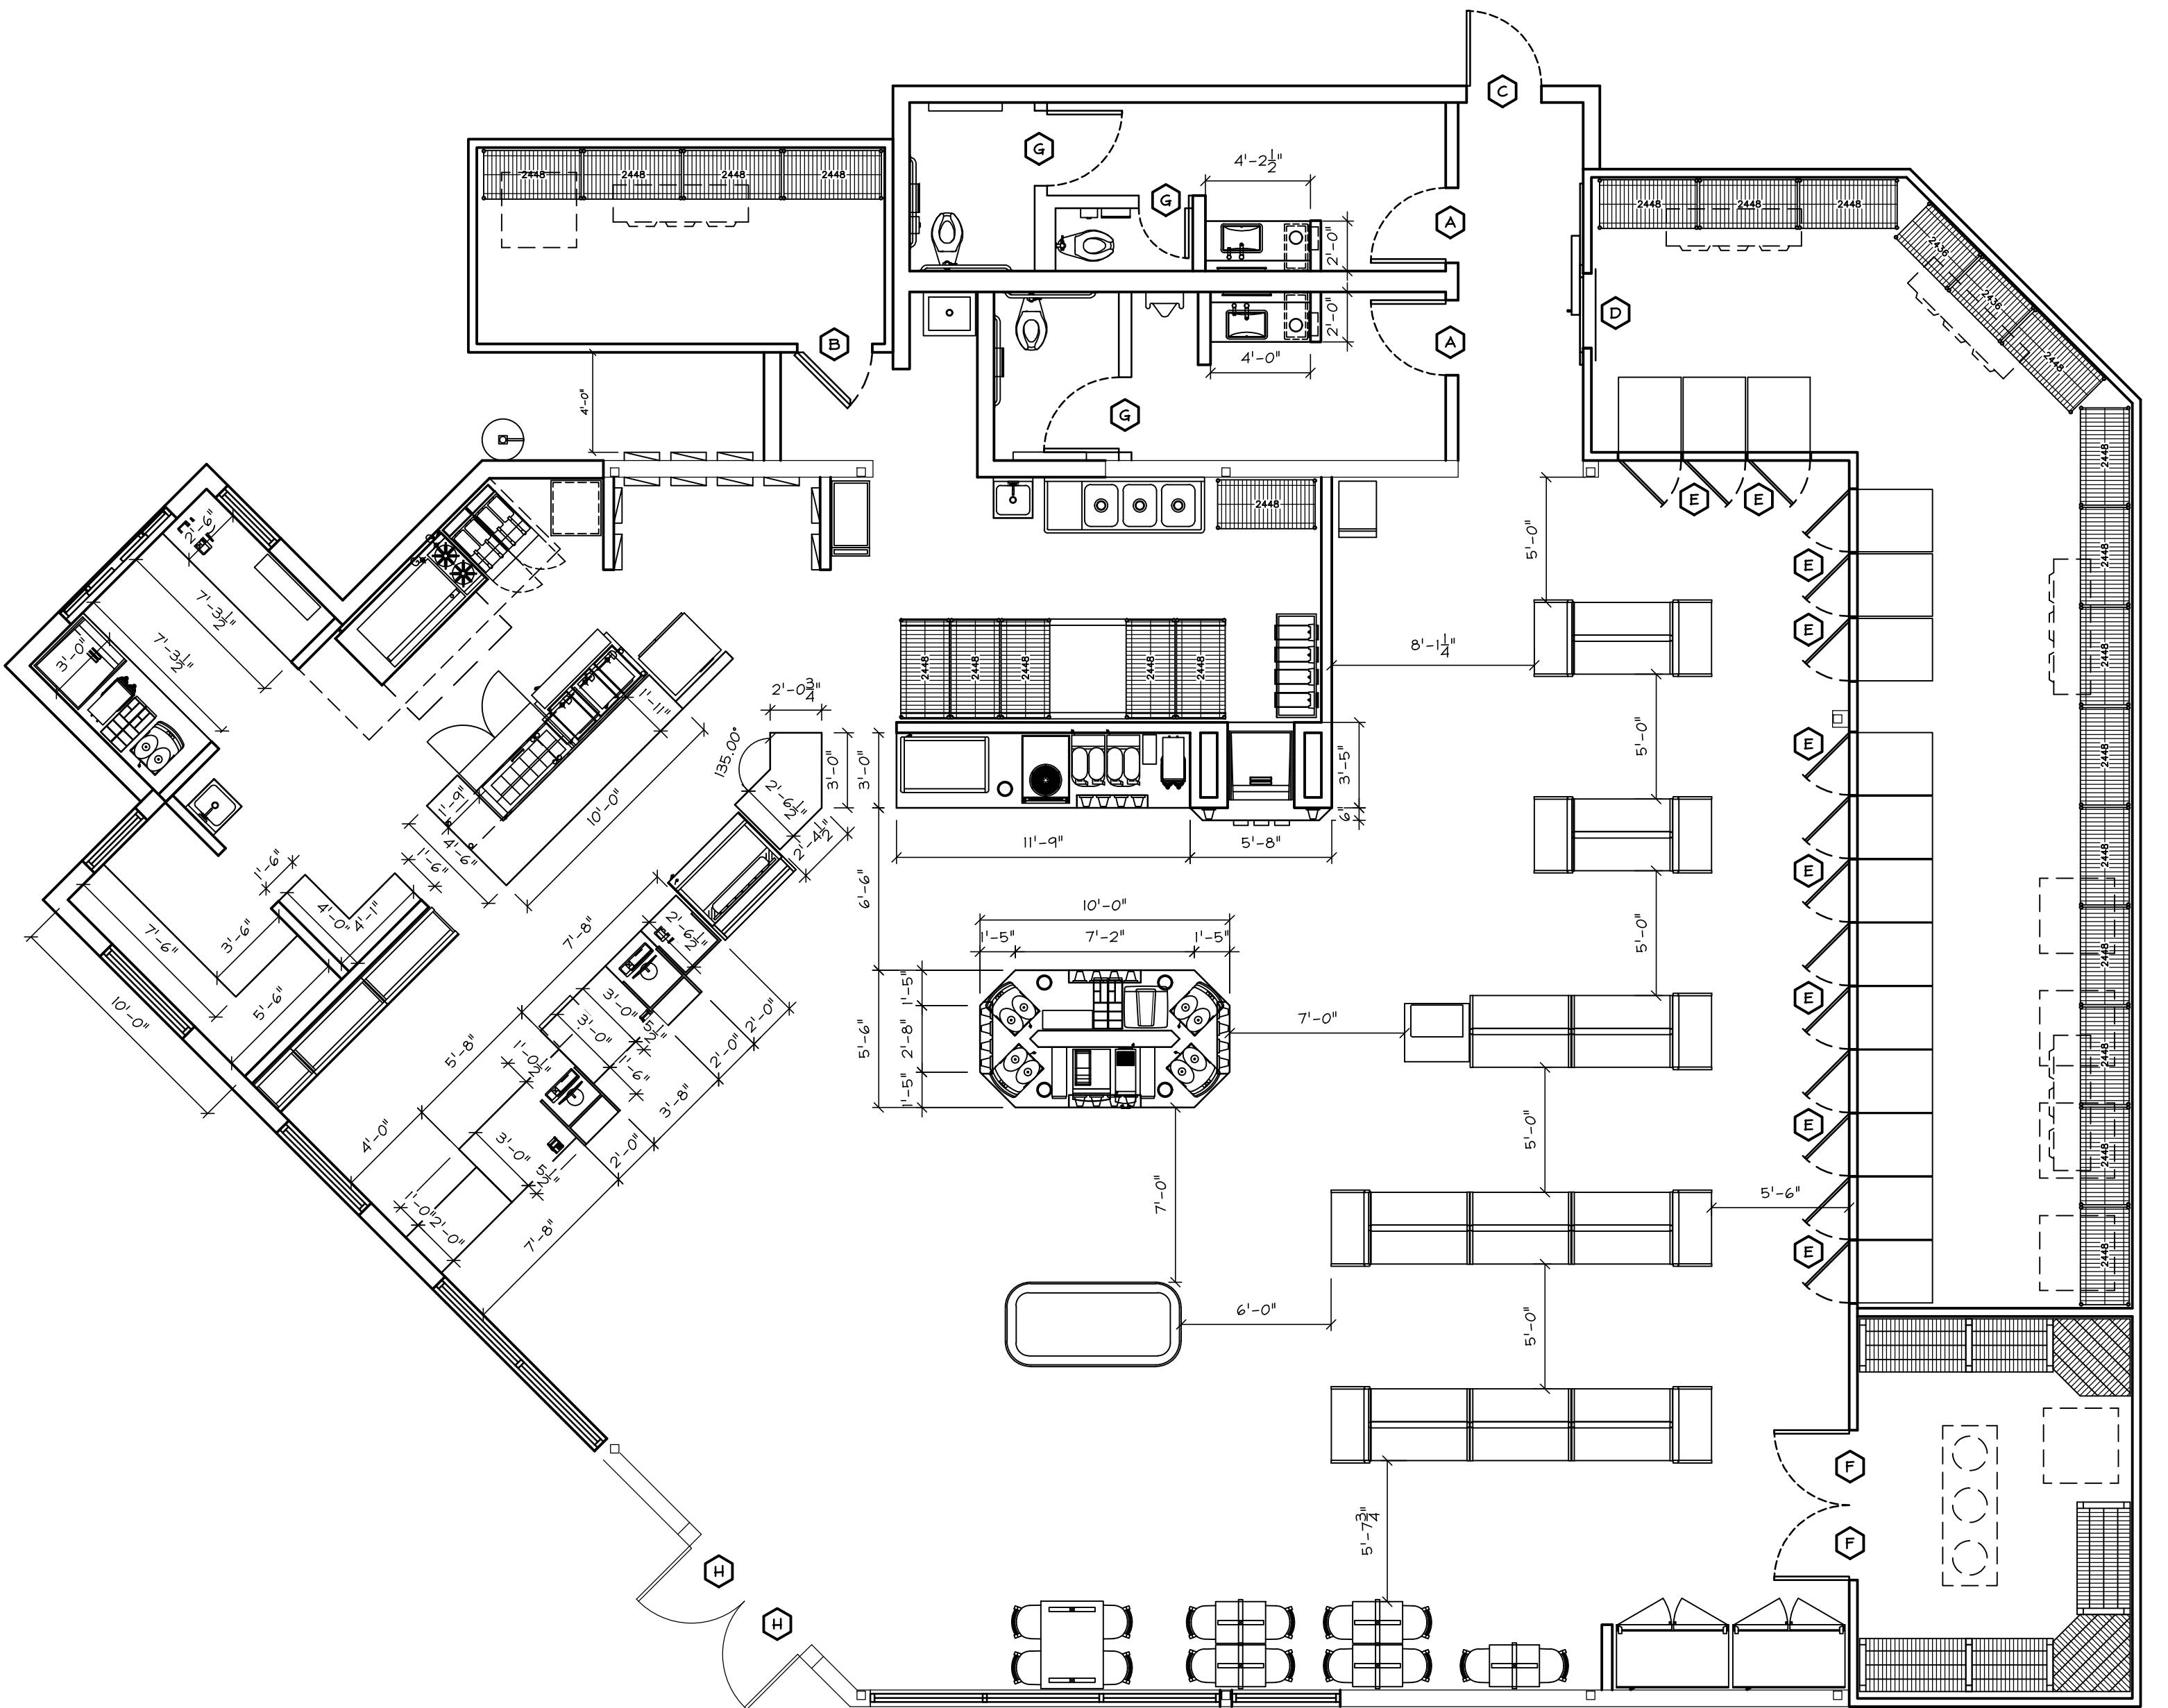

DOOR SCHEDULE:	
A	HOLLOW METAL STEEL DOOR WITH AUTO CLOSER AND LOCK.
B	3'-0" VAULT DOOR PROVIDED BY COOLER MANUFACTURER.
C	EXTERIOR HOLLOW METAL STEEL DOOR WITH EMERGENCY HARDWARE.
D	3'-0" SLIDING VAULT DOOR PROVIDED BY COOLER MANUFACTURER.
E	30" X 75" WALK-IN COOLER DOORS ARE ANTHONY WITH LED LIGHTING, BLACK FRAMES AND HARDWARE.
F	36" X 81" WALK-THRU ANTHONY KODIAK SUPER DUTY DOOR, HD BEER COOLER WITH BLACK FRAMES AND HARDWARE.
G	SOLID WOOD DOOR WITH HM FRAME, UNDER CUT 12". WITH COAT HOOK ON INTERIOR OF STALL.
H	EXISTING DOOR

LAYOUT CLEARANCE NOTES:	
1.	PLAN IS FOR REFERENCE ONLY AND NOT TO BE USED FOR CONSTRUCTION. DIMENSIONS SHOWN ARE FOR CRITICAL ELEMENTS THROUGHOUT DESIGN. FINAL DIMENSIONS TO BE CONFIRMED BY ARCHITECT/ENGINEER OR GC.
2.	EXTERIOR WALLS SHOWN ARE 8" CMU BLOCK WITH SPLIT FACE BLOCK VENEER. SHOULD ANY OTHER CONSTRUCTION METHODS BE USED IT BECOMES THE RESPONSIBILITY OF THE GENERAL CONTRACTOR TO ADJUST THE OVERALL OUTSIDE DIMENSIONS IN ORDER TO MAINTAIN THE INSIDE CLEAR DIMENSIONS AS INDICATED.
3.	INTERIOR WALLS ARE TO BE 3 1/2" WOOD OR METAL STUDS WITH 5/8" THICK FIRE RATED GYPSUM BOARD. FOR WALL FINISH SEE INTERIOR SCHEDULE. (DIMENSIONS ON PLAN ARE NOMINAL).
4.	RESTROOM WALLS ARE SHOWN AS 3 1/2" WOOD OR METAL STUDS WITH 5/8" THICK FIRE RATED GYPSUM BOARD AND TILE ON ALL VISIBLE SIDES FOR AN OVERALL THICKNESS OF 7".
5.	LAYOUT AS DIMENSIONED ONLY, DO NOT SCALE DRAWING.
6.	WALK-IN COOLER FACES ARE TO BE COVERED WITH 1/2" DURO-ROCK OR CONCRETE BOARD. CONFIRM PRIOR TO INSTALLATION.
7.	FINAL DOOR HARDWARE TO BE DETERMINED BY OTHERS.

ITEM	DESCRIPTION	MANUFACTURER	MODEL	QTY	ELECTRICAL			PLUMBING			REMARKS	
					VOLTS	PHASE	AMPS	DATA	HOT	COLD	DRAIN	
REFRIGERATION												
101	WALK-IN COOLER	KPS GLOBAL OR EQUAL	-	1	115	I	I	-	-	-	-	4" POLYURETHANE FILLED - 10' CEILING HEIGHT
102	WALK-IN COOLER CONDENSING UNIT	RUSSELL OR EQUAL	-	4	VERIFY	VERIFY	VERIFY	-	-	-	VERIFY	- REMOTE REFRIGERATION TO ROOFTOP MOUNTED RACK
103	WALK-IN COOLER COIL FAN	RUSSELL OR EQUAL	-	4	VERIFY	VERIFY	VERIFY	-	-	-	VERIFY	- FINAL LOCATION OF FAN AND SYSTEM TO BE DONE BY REFRIGERATION COMPANY
104	NORMAL TEMP REACH-IN COOLER DOORS	ANTHONY	#INFINITY-080	15	115	I	30	-	-	-	-	30" x 75" WESF SYSTEM; BLACK DOORS, FRAMES, POSTS & SHELVES,
105	WALK-IN COOLER SLIDE DOOR	FRANK DOORS	#EFD-SHMS	1	-	-	-	-	-	-	-	MANUAL COOLER SLIDE DOOR WITH TRACK HOOD AND FLOOR GUIDE
106	BEER CAVE	KPS GLOBAL OR EQUAL	-	1	115	I	I	-	-	-	-	4" POLYURETHANE FILLED - 11' CEILING HEIGHT
107	BEER CAVE CONDENSING UNIT	RUSSELL OR EQUAL	-	1	VERIFY	VERIFY	VERIFY	-	-	-	VERIFY	- REMOTE REFRIGERATION TO ROOFTOP MOUNTED RACK
108	BEER CAVE COIL FAN	RUSSELL OR EQUAL	-	1	VERIFY	VERIFY	VERIFY	-	-	-	VERIFY	- LOW PROFILE, LOW VELOCITY; FINAL LOCATION OF FAN AND SYSTEM TO BE DONE BY REFRIGERATION CONTRACTOR
109	BEER CAVE PASS THRU DOORS	ANTHONY	#KODIAK SUPER DUTY	2	115	I	4	-	-	-	-	36" x 81" WESF SYSTEM; BLACK DOORS & FRAMES
110	STEP-IN COOLER/FREEZER	KPS GLOBAL OR EQUAL	-	1	115	I	I	-	-	-	-	4" POLYURETHANE FILLED - 10' CEILING HEIGHT
111	STEP-IN COOLER/FREEZER CONDENSING UNIT	RUSSELL OR EQUAL	-	1	VERIFY	VERIFY	VERIFY	-	-	-	VERIFY	- REMOTE REFRIGERATION TO ROOFTOP MOUNTED RACK
112	STEP-IN COOLER/FREEZER COIL FAN	RUSSELL OR EQUAL	-	1	VERIFY	VERIFY	VERIFY	-	-	-	VERIFY	- FINAL LOCATION OF FAN AND SYSTEM TO BE DONE BY REFRIGERATION COMPANY
113	2-DOOR REACH-IN REFRIGERATOR	TRUE MFG.	#FLM-54-TSL01	2	115	I	6.3	-	-	-	-	BLACK, INTERIOR AND EXTERIOR; PROVIDE DEDICATED CIRCUITS FOR OPEN CASE AND REMOTE REFRIGERATION; FINAL ENGINEERING BY OTHERS
114	GRAB-N-GO	FEDERAL INDUSTRIES	#155845C-2	1	208	60	20	-	-	-	-	-
CASHIER AREA												
201	CASH REGISTER / GAS CONSOLE	GILBARCO	#PASSPORT	4	115	I	VERIFY	YES	-	-	-	CASH DRAWER, RECEIPT PRINTER, PINPAD, SCANNER, LED DISPLAY, MONITOR, CPU, PREPAID CARD TERMINAL AND MISC. BY OWNER.
202	CIGARETTE DISPLAY	IMAGWORKS OR EQUAL	#IMPACT	3	120	I	1.9 EA	-	-	-	-	VARIOUS SIZES
203	UNDER-COUNTER SAFE	TIDEL	#TACC VI	1	120	I	VERIFY	-	-	-	-	-
FOUNTAIN & FROZEN PROGRAMS												
301	ICE AND POST MIX	CORNELIUS	#FLAVOR FUSION	2	120	I	9.3	-	-	YES	1"	- WITH FLAVOR BURST
302	ICE MAKER	SCOTSMAN	#NS1322R-32	2	208	I	20	-	-	3/8"	3/4"	- NUGGET STYLE ICE; REMOTE REFRIGERATION; FINAL ENGINEERING BY OTHERS
303	FOUNTAIN ACCESSORIES	FOR (2) SYSTEMS	-	1	VERIFY	VERIFY	VERIFY	-	-	VERIFY	VERIFY	- FAST FLOW CARBONATORS, BULK CO2, REGULATORS, BIB PUMPS, BIB RACKS, BUNDLE TUBING & INSTALL KITS
304	CUP DISPENSER	DISPENSE-RITE	#5TL	-	-	-	-	-	-	-	-	- IN-WALL & CABINET
305	LID DISPENSER	VOLLRATH	#LSO1	-	-	-	-	-	-	-	-	- IN-WALL & CABINET
306	TEA BREWER	BUNN	#ITB-DBC-DUAL DILUTION WITH SWEETENER	2	120	I	14	-	-	3/8"	-	-
307	DOME LID DISPENSER	DISPENSE-RITE	#TLO-DL-3BT	1	-	-	-	-	-	-	-	-
308	NON CARBONATED FROZEN BEVERAGE	BUNN	#ULTRA II BLACK	2	120	I	12	-	-	1/4"	VERIFY	-
309	3-HEAD FROZEN CARBONATED BEVERAGE	CORNELIUS	#G213G0141	1	230	I	30	-	-	1/2"	VERIFY	- REMOTE CONDENSER REQUIRED
310	COUNTERTOP HOT FOOD MERCHANDISER	HATCO	#GR25D5-3G	1	120	I	10.2	-	-	-	-	-
COFFEE PROGRAMS												
401	BEAN TO CUP COFFEE BREWER/DISPENSER	SCHAERER	#COFFEE ARTS PLUS	5	208	I	30	-	-	3/8"	1"	- REQUIRES INDIRECT DRAIN INTO 1 1/2" DRAIN PIPE TO FLOOR DRAIN
402	BEAN-2-CUP CAPPUCCINO DISPENSER	CONCORDIA	#INTEGRA	1	208-240	I	30	-	-	1/4"	3/4"	-
403	NITRO COFFEE DISPENSER	BUNN	#51600.0016	1	120	I	4.5	-	-	3/8"	VERIFY	1/4" N2 TANK REGULATOR REQUIRED
404	CREAMER	CREAMISER	#400	1	120	I	20	-	-	-	-	-
405	LID & STRAW ORGANIZER	DISPENSE-RITE	#TLO-4BT	2	-	-	-	-	-	-	-	-
406	COUNTERTOP LID DISPENSER W/ CONDIMENTS	VOLLRATH	#C3VLCCLDS	4	-	-	-	-	-	-	-	-
407	COUNTERTOP LID RACK	ROYSTON, MILLWORK OR EQUAL	#LID RACK	2	-	-	-	-	-	-	-	-
PLUMBING & RESTROOM FIXTURES												
501	UNDERMOUNT SINK	AMERICAN STANDARD	#0614.000	2	-	-	-	-	-	1 1/4"	-	-
502	FAUCET - METRO SERIES	BRADLEY	#553-3300	2	VERIFY	VERIFY	VERIFY	-	VERIFY	1 1/4"	-	FINISH: MATTE BLACK
503	SOAP - METRO SERIES	BRADLEY	#6-3300	2	VERIFY	VERIFY	VERIFY	-	VERIFY	1 3/8"	-	TOP FULL SOAP DISPENSER SYSTEM - FINISH: MATTE BLACK
504	VINTAGE ARCH MIRROR	POTTERY BARN	#VINTAGE ARCH MIRROR	2	-	-	-	-	-	-	-	-
505	SUM JIM UNDERCOUNTER TRASH	RUBBERMAID	#2026695	2	-	-	-	-	-	-	-	-
506	RECESSED PAPER TOWEL DISPENSER	BOBRICK	#B-359033.MBLK	2	VERIFY	VERIFY	VERIFY	-	-	-	-	(4) D-SIZED BATTERIES REQUIRED FOR OPERATION AS OPTION
507	WALL MOUNTED TOILET	TOTO	#CT708U(G)	3	-	-	-	-	-	35 MIN - 80 MAX PSI	YES	-
508	WALL MOUNTED URINAL	TOTO	#UT445U#01	1	-	-	-	-	-	15 PSI MIN	YES	-
509	SURFACE-MOUNTED MULTI ROLL TOILET TISSUE	BOBRICK	#B-3588	3	-	-	-	-	-	-	-	-
510	SURFACE-MOUNTED SANITARY NAPKIN DISPOSAL	BOBRICK	#B-35139	2	-	-	-	-	-	-	-	-
511	SURFACE MOUNT HORIZONTAL BABY CHANGER	KOALA KARE	#KB300-55	2	-	-	-	-	-	-	-	-
512	3-COMPARTMENT SINK	ADVANCE TABCO	#94-3-54-18L	1	-	-	-	-	1/2"	1/2"	1/2"	- WITH T#5 BRASS B-0156 FAUCET & B-0133 PRE-RINSE
513	WALL-MOUNTED HAND SINK	ADVANCE TABCO	#7-PS-20	2	-	-	-	-	1/2"	1/2"	1/2"	-
514	MOP SINK	ADVANCE	#9-OP-28	1	-	-	-	-	1/2"	1/2"	2"	- WITH K-240 FAUCET
SALES FLOOR												
601	COUNTERS	-	-	-	-	-	-	-	-	-	-	FURNISHED BY OWNER - 34" COUNTER TOP HEIGHT UNLESS NOTED OTHERWISE - REFERENCE INTERIORS FOR FINISHES
602	GONDOLA SHELVING	ROYSTON, MILLWORK OR EQUAL	-	-	-	-	-	-	-	-	-	GONDOLA AND WALL SHELVING, PER PLANS - BLACK FINISH
603	BEER CAVE HEAVY DUTY SHELVING	PFI OR EQUAL	#RETAIL SHELVING	-	-	-	-	-	-	-	-	PER PLANS
604	ICE CREAM SHAKE	FREAL	#BG SELF SERVE BLENDER	1	120	I	15	-	-	1/4"	3/4"	- BLENDER REQUIRES DEDICATED 120V/15A CIRCUITS
605	ICE CREAM FREEZER	FREAL	#B7 UNDER COUNTER	1	-	-	-	-	-	-	-	- FREEZER REQUIRES DEDICATED 120V/15A CIRCUITS
606	ATM	TRITON	#ARG07	1	120	I	3.3	YES	-	-	-	-
607	SQUARE TABLE	GRAND RAPIDS	#BRADY PEDESTAL TABLE	5	-	-	-	-	-	-	-	SELECT WOOD: DRIFTWOOD - SELECT METAL: INK BLACK - SELECT TABLE EDGES: EASED
608	CHAIRS	GRAND RAPIDS	#SADIE II SEATING	14	-	-	-	-	-	-	-	SELECT WOOD: BLACK NO GRAIN - SELECT METAL: COBALT BLUE
609	RECTANGLE TABLE	GRAND RAPIDS	#BRADY PEDESTAL TABLE	1	-	-	-	-	-	-	-	SELECT WOOD: DRIFTWOOD - SELECT METAL: INK BLACK - SELECT TABLE EDGES: EASED
FOOD SERVICE												
701	HOT & COLD DISPLAY CASE	FEDERAL INDUSTRIES	#CH4828SS/R5565C	1	VERIFY	VERIFY	VERIFY	-	-	-	VERIFY	- BLACK, INTERIOR AND EXTERIOR; PROVIDE DEDICATED CIRCUITS FOR OPEN CASE AND REMOTE REFRIGERATION; FINAL ENGINEERING BY OTHERS

PARAGON SOLUTIONS

201 MAIN STREET, SUITE 1150 | FORT WORTH, TEXAS 76102 | PHONE: 817-927-7171



10777 HIGHWAY 119, ALABASTER, AL

1777 HIGHWAY 119, ALABASTER, AL

REFLECTED CEILING PLAN

N BY: AJ
ED BY: JDM
2025-08-26
NUMBER: 4261
: 3/16" = 1'-0"
DD 4.1

BUCKHEAD WALL AND TOP
OF VAULT COVERED WITH
1/2" FIRE CODE GYPSUM
BOARD.

DURO-ROCK OR
CONCRETE BOARD FOR TILE
OTHER FINISH
APPLICATION. FLUSH TO THE
GYPSUM FACE ABOVE.

NOTE: SEE INTERIOR
FINISH SCHEDULE FOR
FINISH ON COOLER FACE.

PREFAB COOLER

DETAIL - COOLER BULKHEAD
SCALE: NONE

CEILING FINISH LEGEND:	
	CEILING TO BE OPEN TO RAFTERS
	CEILING TO BE A GYPSUM BOARD SOFFIT OR DROP CEILING. REFERENCE PLANS FOR HEIGHTS AND FINISHES OF SOFFIT OR DROP CEILING.
	WALK-IN COOLER & FREEZER CEILING PANELS TO BE PROVIDED BY WALK-IN COOLER MANUFACTURE. REFERENCE PLANS FOR HEIGHTS.
	LAY-IN GRID CEILING WITH WHITE FISSURED LAY-IN PANELS. REFERENCE PLANS FOR SIZES, HEIGHTS, AND ORIENTATION. HEALTH DEPARTMENT APPROVED LAY-IN PANELS WHERE REQUIRED PER CODE.

This architectural ceiling plan provides a detailed layout of the ceiling systems for a specific building section. The plan includes the following key components and details:

- WALK-IN CEILING TO BE PROVIDED BY WALK-IN COOLER MANUFACTURER. CEILING TO BE 10'-0" A.F.F. (TYP):** Located in the top left and top right areas.
- Q - ARCHER LED PARAPET DOWNLIGHT:** Indicated by arrows pointing to various locations along the building's perimeter.
- 2'x2' WHITE CLEAN ROOM VL SQUARE LAY-IN PANELS. CEILING 11'-0" A.F.F. WHITE GRID & WHITE TILE BY ARMSTRONG:** Located in the top center and middle left areas.
- EXTERIOR AWNING AT 9'-0" A.F.F.:** Indicated by arrows pointing to the left and middle left sections.
- IMA LAY-IN SQUARE CEILING 10'-0" A.F.F. WHITE TILE BY ARMSTRONG:** Located in the middle left and middle right sections.
- VENT HOOD:** Indicated by a large arrow pointing to the middle left section.
- Q - ARCHER LED PARAPET DOWNLIGHT:** Indicated by arrows pointing to the left and middle left sections.
- Q - ARCHER LED PARAPET DOWNLIGHT:** Indicated by arrows pointing to the top right and middle right sections.
- CEILINGS IN RESTROOMS & HALLWAY TO BE 10'-0" A.F.F. GYPSUM BOARD PAINTED (P1):** Located in the top right and middle right sections.
- GYP SOFFIT AT 10'-0" A.F.F. PAINTED (P1):** Located in the middle right section.
- CEILING IN THIS AREA IS TO BE OPEN TO THE RAFTERS. THE BOTTOM OF THE PENDANT LIGHT FIXTURES (H) ARE TO BE HUNG AT 12'-6" A.F.F. ALL EXPOSED TRUSSES, HVAC SPIRAL DUCTS, AND DECKING TO BE PAINTED (P1):** Located in the middle right section.
- GYPSUM BOARD SOFFIT FACED WITH CLOUD AT 10'-0" A.F.F. PAINTED (P1):** Reference graphics for details on Sheet DD 8.8, Detail B.
- Q - ARCHER LED PARAPET DOWNLIGHT:** Indicated by arrows pointing to the middle right and bottom right sections.
- GYP SOFFIT AT 8'-0" A.F.F. PAINTED (P2):** Located in the bottom right section.
- BEER CAVE CEILING TO BE PROVIDED BY WALK-IN COOLER MANUFACTURER. CEILING TO BE 10'-0" A.F.F. (TYP):** Located in the bottom right section.
- CEILING CLOUD AT 10'-9" A.F.F. REFERENCE INTERIORS FOR SEATING CLOUD DETAILS ON DD8.8, DETAIL A. TO INCLUDE ELECTRICAL CONNECTION FOR LIGHTING:** Located in the bottom center section.
- Q - ARCHER LED PARAPET DOWNLIGHT:** Indicated by arrows pointing to the bottom center and bottom right sections.

10777 HIGHWAY 119, ALABASTER, AL
REFLECTED CEILING PLAN

4261 - LIGHTING SCHEDULE

4261 - LIGHTING SCHEDULE					
ID	DESCRIPTION/NAME	MANUFACTURER	MODEL	FINISH	CONTACT
A	2'x2' FLATMAX BACKLIT PANELS G4 FIXTURE.	MAXLITE	#MLFP-22G43040	-	NICK BROWN - 215.378.1522 - NBROWN@SNTECHNICALSALES.COM
B	2'x2' FLATMAX BACKLIT PANELS G4 FIXTURE W/ BATTERY BACKUP	MAXLITE	#MLFP-22G43040-EM	-	NICK BROWN - 215.378.1522 - NBROWN@SNTECHNICALSALES.COM
C	VAPOR TIGHT LINEAR SURFACE MOUNT FIXTURE	MAXLITE	#LSV4U23WCSCR	-	NICK BROWN - 215.378.1522 - NBROWN@SNTECHNICALSALES.COM
D	SINGLE TUBE LED STRIP LIGHT MOUNTED ON EACH SIDE OF EACH DOOR.	COOLER MFG	-	-	-
E	EXIT AND EMERGENCY LIGHT	MAXLITE	#EML-2HW	-	NICK BROWN - 215.378.1522 - NBROWN@SNTECHNICALSALES.COM
F	4" RECESSED LED DOWNLIGHT	SOLAIS	#BDLR4-1-PW-PW-FL-940-2000-UNV3	WHITE	TERRY CHRIST - 214.697.2032 - TERRYC@RICE-CHRIST.COM
G	Highbay LED Lighting Fixture	MAXLITE	#MP-CP55UP-40B	-	NICK BROWN - 215.378.1522 - NBROWN@SNTECHNICALSALES.COM
H	VELA 6 HIGH PERFORMING CYLINDER	METEOR	#VA6-75-408-UNV-STV-CPD-WHT-AD10	CLEAR POLYCARBONATE DIFFUSER + WHITE FINISH	HANSON CHEN - 213.255.2060 - HANSON@METEOR-LIGHTING.COM
J	LED HIGH OUTPUT LINEAR WALL WASHER	LSI INDUSTRIES	#LXW2-60-LED-NW-24-WHS	WHITE	TERRY CHRIST - 214.697.2032 - TERRYC@RICE-CHRIST.COM
K	12" FLUSH MOUNT PENDANT (SEATING)	BARN LIGHT ELECTRIC	#BLE-F-LEGT12-495-NA-NA-495	SHERBERT ORANGE	DARLENE EVANS - 214.864.8588 - DARLENE@LIGHTSPEK.COM
L	16" MINI PENDANT (CASHIER)	NUVO LIGHTING	#62/820	ASH WOOD	THRU BUILD.COM
M	12" PENDANT (FOUNTAIN)	BARN LIGHT ELECTRIC	#BLE-C-DBL12-100-495-NA-100	BLACK EXTERIOR, SHERBERT ORANGE INTERIOR	DARLENE EVANS - 214.864.8588 - DARLENE@LIGHTSPEK.COM
N	8" SCONCE (RESTROOM)	BARN LIGHT ELECTRIC	BLE-G-DBW8-700-G26-NA-700	ROYAL BLUE	DARLENE EVANS - 214.864.8588 - DARLENE@LIGHTSPEK.COM
P	EXCURSION CANOPY DIRECT MOUNT LUMINAIRE	LSI INDUSTRIES	#EXN-D-EGLED-8L-T5W-UNV-DIM-40-90CRI-MSV	METALLIC SILVER	TERRY CHRIST - 214.697.2032 - TERRYC@RICE-CHRIST.COM
Q	ARCHER CANOPY LIGHTING SYSTEM	LSI INDUSTRIES	#ARCH	SILVER	TERRY CHRIST - 214.697.2032 - TERRYC@RICE-CHRIST.COM
LIGHTING GENERAL NOTES					
1					
2	SINGLE TUBE LED STRIP LIGHT MOUNTED ON EACH SIDE OF EACH DOOR.				
3	ALL EXPOSED TRUSSES AND HVAC DUCTS TO BE PAINTED (P1) PER INTERIOR DESIGN DOCUMENTS, IF APPLICABLE.				
4	REFERENCE INTERIOR ELEVATIONS FOR HEIGHTS OF HEADERS, SOFFITS, AND FURR-DOWNS.				
5	REFERENCE INTERIOR FINISH SCHEDULE FOR FINISH KEY.				
6	REFER TO INTERIOR ELEVATIONS TO VERIFY LIGHTING PLACEMENT DOES NOT INTERFERE WITH INTERIOR GRAPHICS.				
7	COORDINATE DIMMER SWITCHES WITH ENGINEER AND FINAL LIGHTING CALCULATIONS, AS NEEDED.				

AND IS INTENDED SOLELY FOR THE USE OF THE DESIGNATED RECIPIENT(S), SPECIFICALLY IDENTIFIED FOR THIS DRAWING. THE INFORMATION CONTAINED HEREIN MAY ALSO BE ENTITLED TO PROTECTION UNDER FEDERAL AND STATE CIVIL AND CRIMINAL LAWS PROTECTING INTELLECTUAL PROPERTY, INCLUDING PATENT, COPYRIGHT, TRADEMARK, TRADE SECRET AND TRADE DRESS RIGHTS, AND MAY SUBJECT UNAUTHORIZED USERS TO SEVERE CIVIL AND CRIMINAL PENALTIES. THIS INFORMATION CONTAINED OR ATTACHED IN THESE DRAWINGS MAY NOT BE USED, COPIED, OR OTHERWISE EXPLOITED IN ANY MANNER OR DISCLOSED, DIRECTLY OR INDIRECTLY, BY OR TO ANY PERSON WITHOUT THE EXPRESS PRIOR WRITTEN PERMISSION OF PARAGON SOLUTIONS. IN PARTICULAR, ANY COPYING OF PARAGON SOLUTIONS SPECIFICATIONS, DRAWINGS OR DESIGNS IS UNAUTHORIZED AND CONSTITUTES COPYRIGHT INFRINGEMENT. USING OR DISCLOSING ANY OF PARAGON SOLUTIONS' SPECIFICATIONS, DRAWINGS, DESIGNS OR PRICING, IN WHOLE OR IN PART, IN EITHER HARD COPY OR DIGITAL FORMAT, IS UNAUTHORIZED AND CONSTITUTES COPYRIGHT INFRINGEMENT AND A MISAPPROPRIATION OF PARAGON SOLUTIONS' TRADE SECRET RIGHTS.

ALABAMA MERCANTILE ASSOCIATION
10777 HIGHWAY 119, ALABASTER, AL

LIGHTING SCHEDULE


WN BY: AJ
CKED BY: JDM
E: 2025-08-26
NUMBER: 4261
E: 3/16" = 1'-0"
ET DD 4.2



ALABAMA MERCHANTS ASSOCIATION

10777 HIGHWAY 119, ALABASTER, AL

FLOOR FINISH PLAN

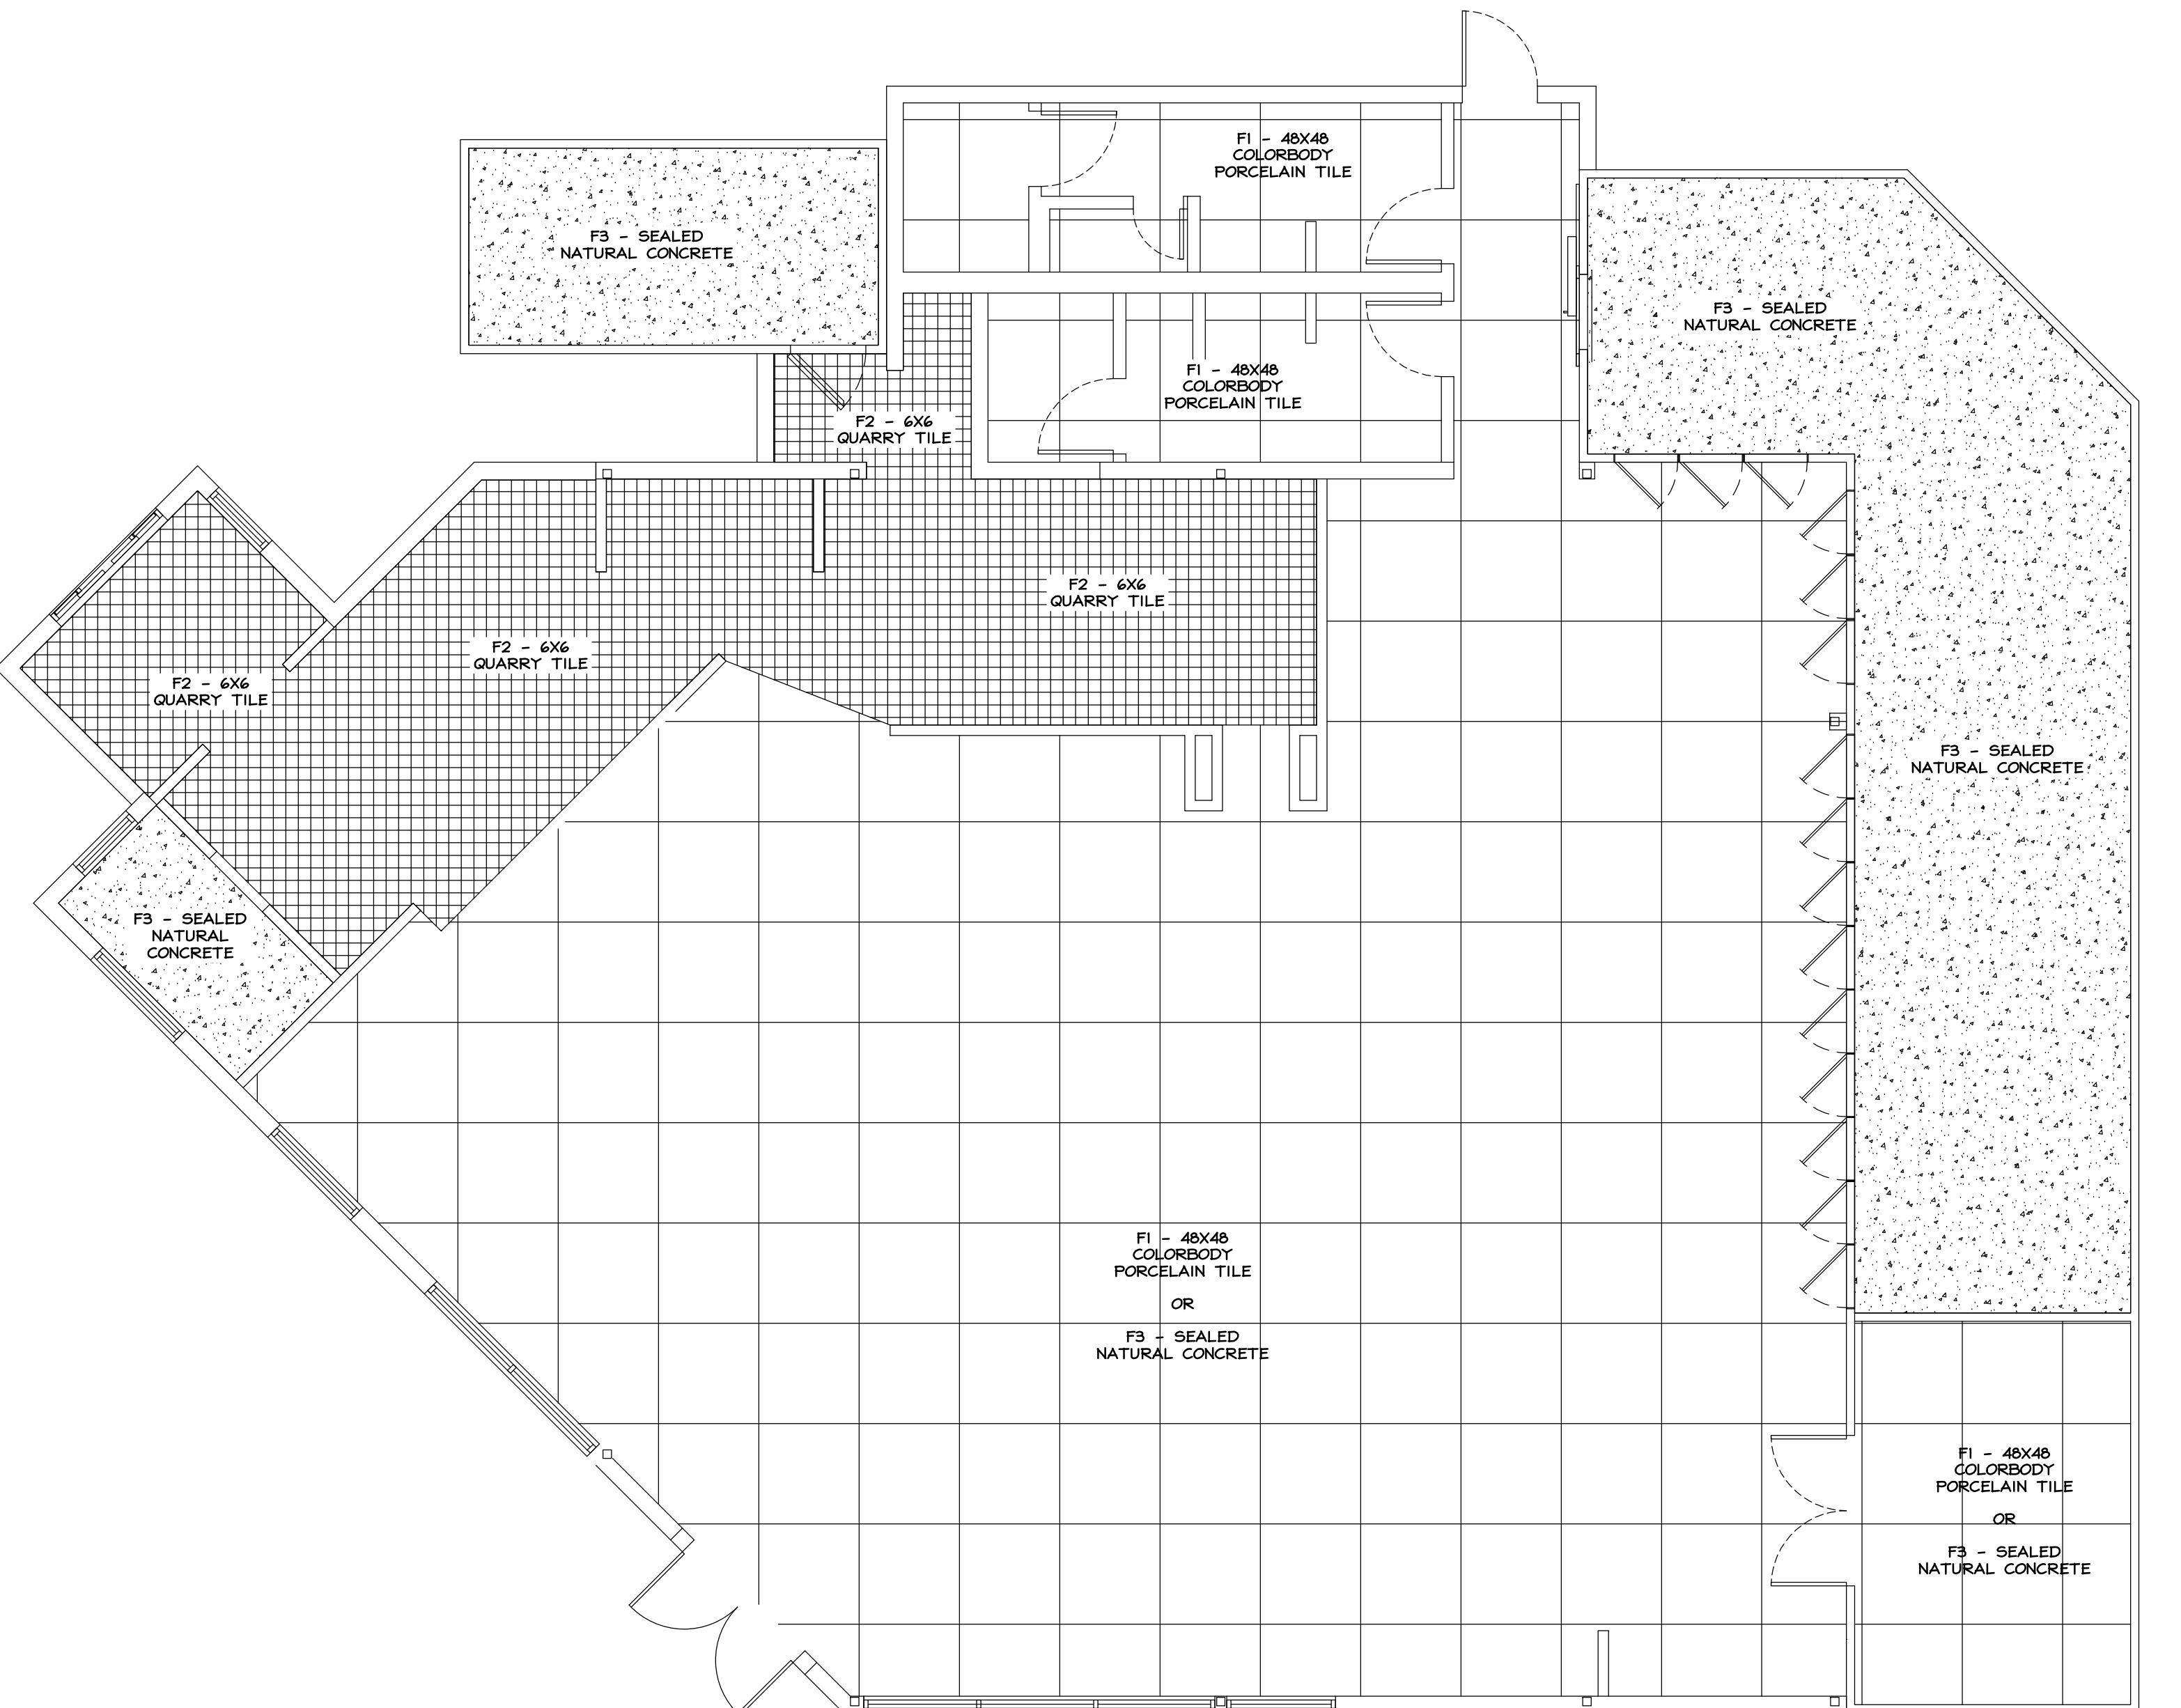

FLOOR FINISH SCHEDULE

T-CODES = TILES USED ON FLOORS. WALL TILES MAY BE FOUND ON INTERIOR ELEVATIONS

MAIN TILE FIELD A -

	F1 48 X 48 COLORBODY PORCELAIN TILE FLOOR FINISH - STACKED BOND INSTALLATION	CENTRIC - #GREY CROSSCUT CBP #19 PEWTER GROUT (1/8" LINES)	CREATIVE MATERIALS CORP. TAMARA RAMSEY - 518.713.5398 - TRAMSEY@CREATIVEMATERIALSCORP.COM
	F2 6 X 6 QUARRY TILE & MATCHING COVE BASE FLOOR FINISH - STACKED BOND INSTALLATION	QUARRY TILE - #DARK GREY ABRASIVE CBP #185 NEW TAUPE GROUT (3/8" LINES)	CREATIVE MATERIALS CORP. TAMARA RAMSEY - 518.713.5398 - TRAMSEY@CREATIVEMATERIALSCORP.COM
	F3 SEALED NATURAL CONCRETE FLOOR FINISH	UNSTAINED BY LOCAL SUPPLIER SOURCED BY GENERAL CONTRACTOR	

GC NOTE: TILE TO RUN CONTINUOUS UNDER CABINETS.

TCNA EJ171 - TILE MOVEMENT JOINTS	
INTERIOR	MAXIMUM 25'-0" EACH DIRECTION
EXTERIOR	8'-0" TO 12'-0" EACH DIRECTION
INTERIOR TILE WORK EXPOSED TO DIRECT SUNLIGHT OR MOISTURE	MAXIMUM 12'-0" EACH DIRECTION
ABOVE-GROUND CONCRETE SLAB SUBSTRATE	MAXIMUM 12'-0" EACH DIRECTION

REV. #	REV. DATE	BY

DRAWN BY:	AJ
CHECKED BY:	
DATE:	2025-08-26
JOB NUMBER:	4261
SCALE:	3/16" = 1'-0"
SHEET	DD 5.1



P A R A G O N S O L U T I O N S


201 MAIN STREET, SUITE 1150 | FORT WORTH, TEXAS 76102 | PHONE: 817-927-7171

© 2024 PARAGON SOLUTIONS

10777 HIGHWAY 119, ALABASTER, AL

卷之三

BY: _____ AJ
BY: _____ JDM
: _____ 2025-08-26
NUMBER: _____ 4261
E: _____ 3/16" = 1'-0"
T DD 6.1

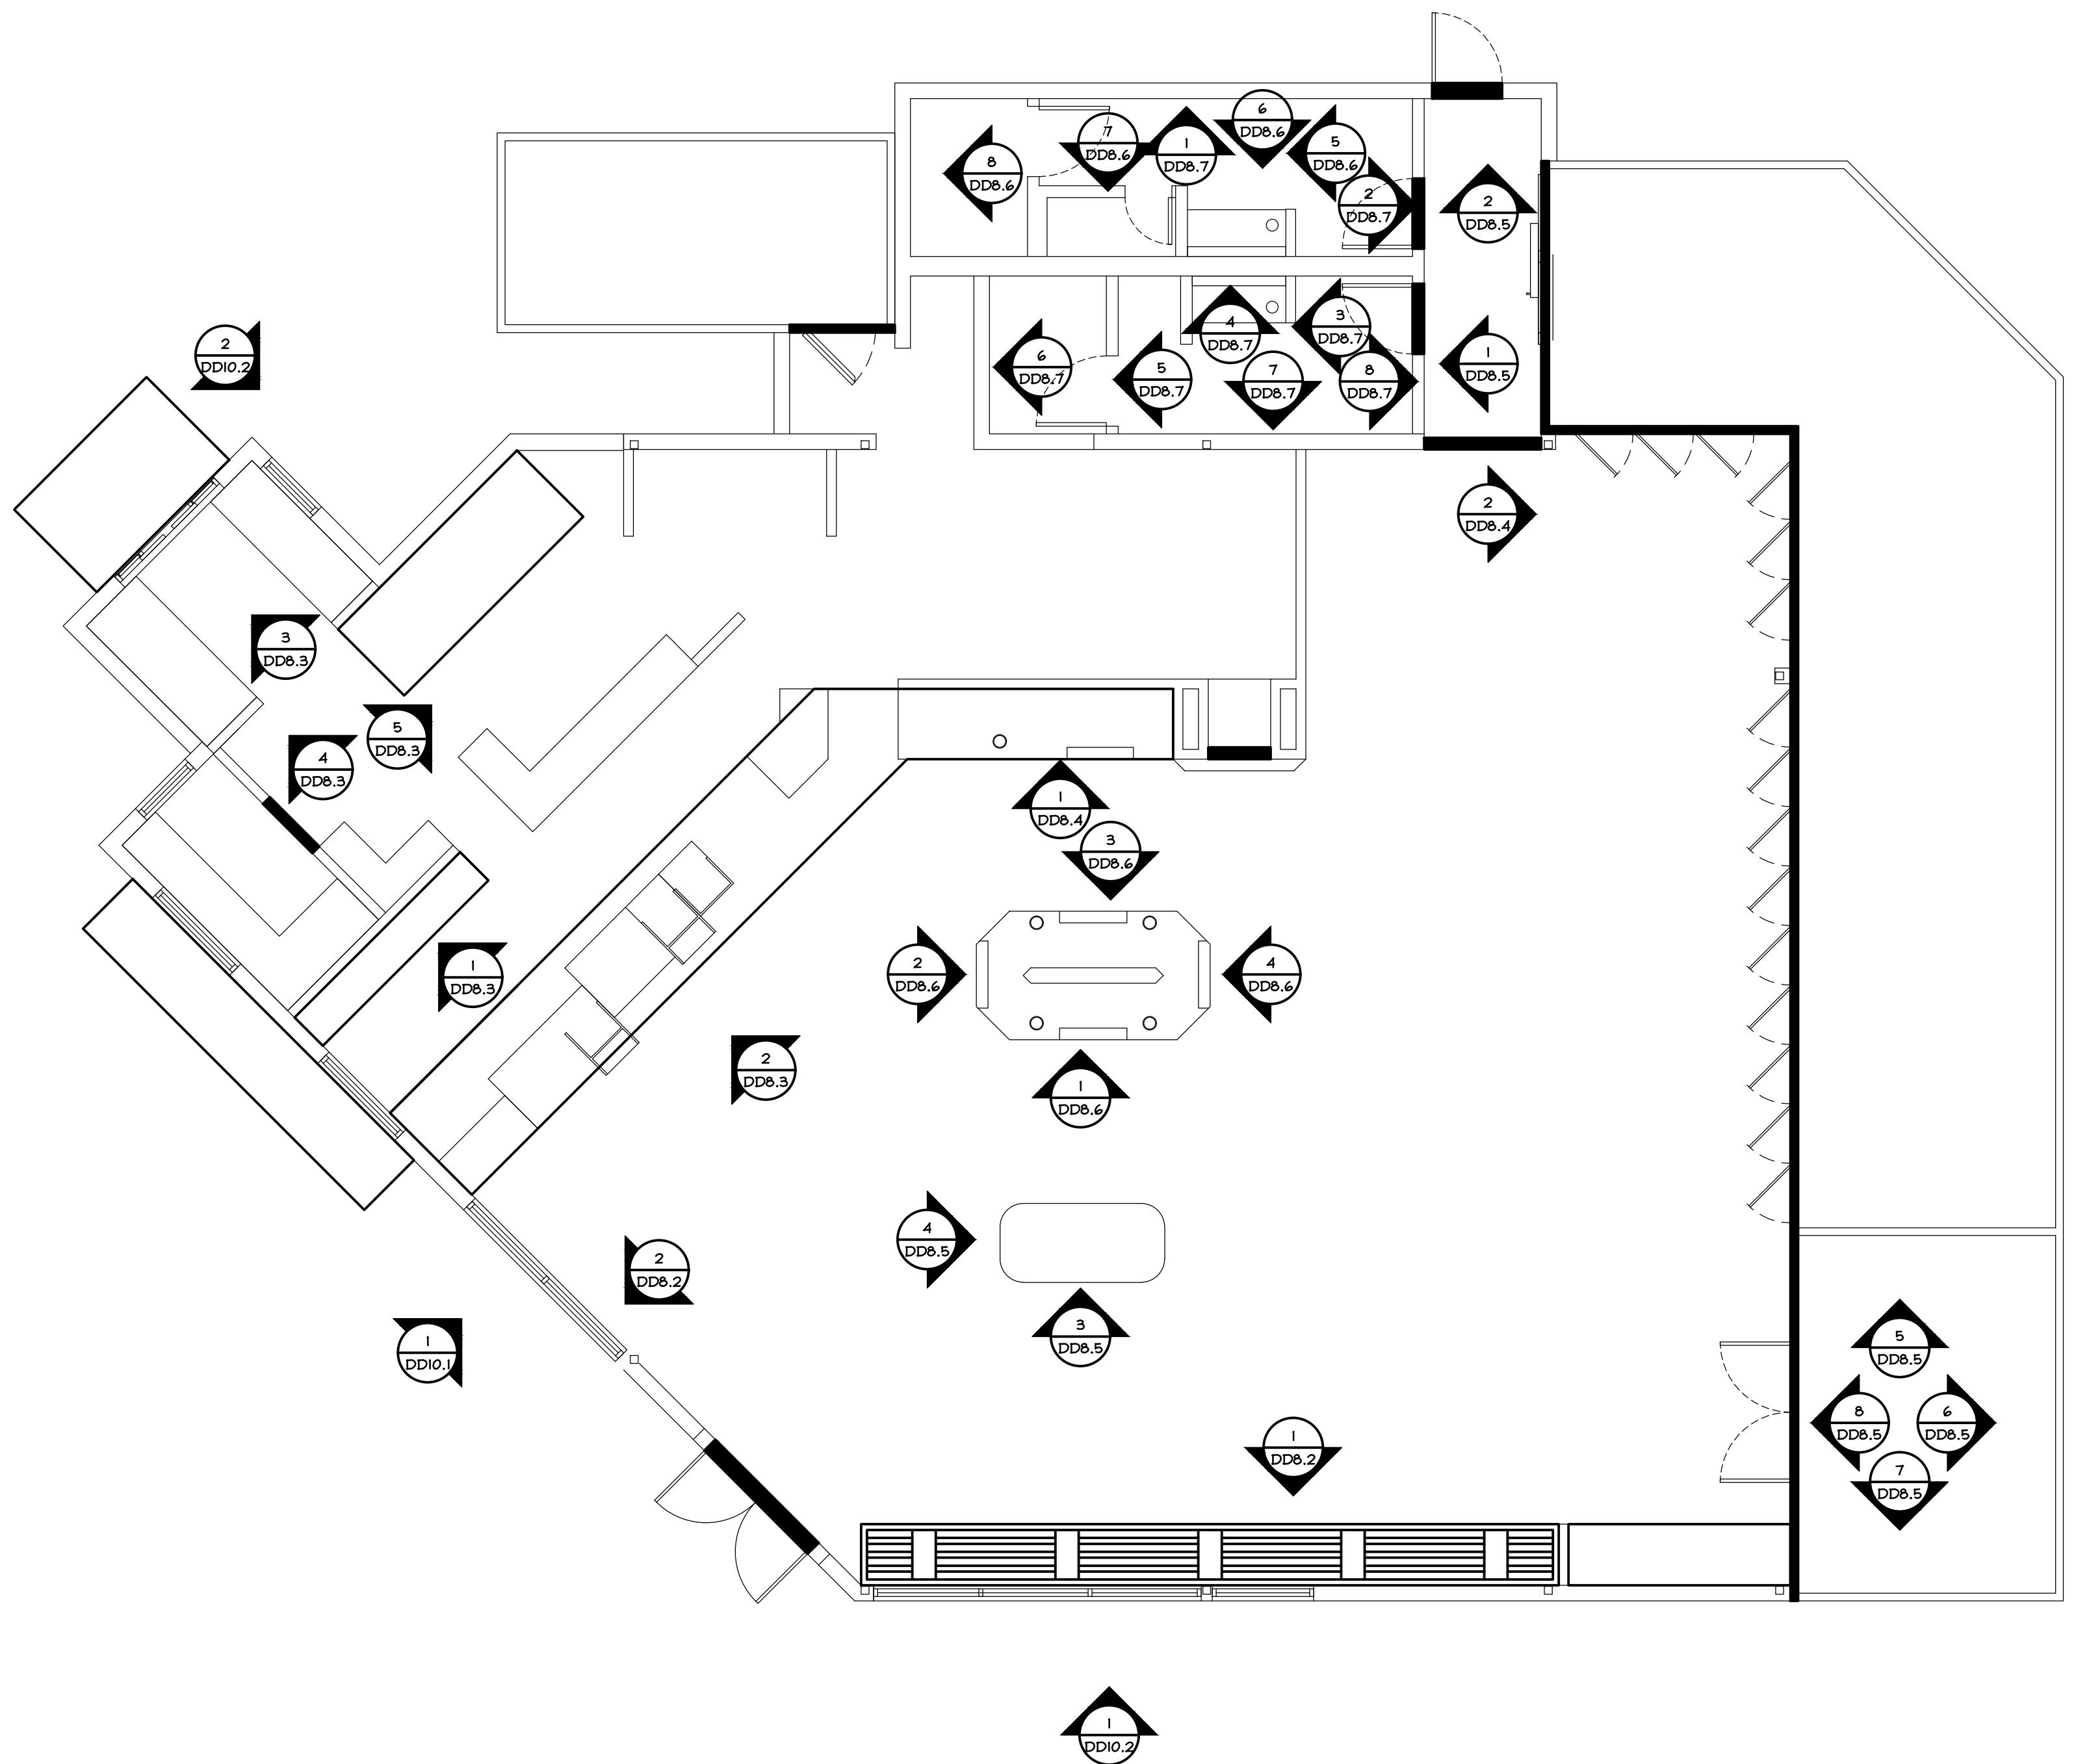


P A R A G O N S O L U T I O N S

4261 - INTERIOR GRAPHICS SCHEDULE


ID	NAME	QTY	ELECTRICAL	DESCRIPTION	INSTALLATION
1G	WAKE & FUEL ICON ROUGH WALL GRAPHIC	1	N	COMMERCIAL GRADE DIECUT TRANSLUCENT MATERIAL FINISHED TO MATCH ARTWORK COLORS.	APPLIED DIRECTLY TO PREPARED TILE WALL SURFACE.
2G	CRAFT BEER WALL GRAPHICS	1	N	LETTERS - 1" EXPANDED PVC LETTERS WITH FACES & RETURNS FINISHED TO MATCH ARTWORK COLORS. STRIPES - TRANSLUCENT MATERIAL.	LETTERS - MOUNTED TO PREPARED TILE WALL WITH HIDDEN STANOFFS. STRIPES - APPLIED DIRECTLY TO FINISHED & PREPARED WALL SURFACE.
3G	THANK YOU WALL GRAPHICS	1	N	LETTERS - 1" EXPANDED PVC LETTERS WITH FACES & RETURNS FINISHED TO MATCH ARTWORK COLORS. STRIPES - TRANSLUCENT MATERIAL.	LETTERS - MOUNTED TO FINISHED & PREPARED WALL WITH HIDDEN STANOFFS. STRIPES - APPLIED DIRECTLY TO FINISHED & PREPARED WALL SURFACE.
4G	HAVE A GREAT DAY DIMENSIONAL LETTERS	1	N	WHITE 1" EXPANDED PVC LETTERS.	MOUNTED TO FINISHED & PREPARED WALL WITH HIDDEN STANOFFS.
5G	WAKE & FUEL LOGO DIMENSIONAL LETTERS	1	N	1" EXPANDED PVC LETTERS FINISHED TO MATCH BRAND COLORS WITH WHITE RETURNS.	MOUNTED TO ARCHITECTURAL SLAT WALL WITH HIDDEN SUPPORTS.
6G	CANTINA GRILL WALL WRAP	1	N	DIGITALLY PLOTTED & PRINTED VINYL GRAPHICS.	APPLIED DIRECTLY TO FINISHED & PREPARED WALL SURFACE.
7G	CANTINA GRILL LOGO SIGN	1	N	TO BE PROVIDED BY QSR.	MOUNTED TO FINISHED & PREPARED WALL WITH HIDDEN STANOFFS.
8G	BEVERAGE COUNTER SIGNAGE	1	N	1/2" EXPANDED PVC LETTERS ON 1" EXPANDED PVC OR RIGID SUBSTRATE BACK PANEL. FACES & RETURNS FINISHED TO MATCH BRAND COLORS.	MOUNTED TO PREPARED TILE WALL WITH HIDDEN STANOFFS.
9G	FUEL UP FOUNTAIN SIGNAGE	1	N	DIGITALLY PLOTTED & PRINTED VINYL OR DIRECT PRINT GRAPHICS ON THREE RIGID TRANSLUCENT PANELS	MOUNTED TO PREPARED TILE WALL WITH SUPPORTS.
10G	RESTROOMS WAYFINDING SIGNAGE	1	N	LETTERS - 1" EXPANDED PVC LETTERS WITH FACES & RETURNS FINISHED TO MATCH BRAND BLUE. ICON - WHITE COMMERCIAL GRADE VINYL DIECUT GRAPHICS.	LETTERS - MOUNTED TO PREPARED TILE WALL WITH HIDDEN STANOFFS. ICON - APPLIED DIRECTLY TO PREPARED TILE WALL SURFACE.
11G	ABOVE COOLER SIGNAGE	1 SET	Y	LETTERS - WHITE FAUX-NEON LED ILLUMINATED LETTERS. FRAME - EXTRUDED METAL FRAME WITH MESH BACK FINISHED TO MATCH BRAND ORANGE. BLUE BACKGROUND - EXPANDED PVC OR RIGID SUBSTRATE FINISHED TO MATCH ARTWORK COLORS.	MOUNTED TO PREPARED TILE WALL WITH HIDDEN SUPPORTS.
12G	COLD CAVE WALL GRAPHICS	1	Y	LETTERS - WHITE LED FACE-LIT ILLUMINATED LETTERS. BACKER - DIGITALLY PLOTTED & PRINTED VINYL OR DIRECT PRINT GRAPHICS ON RIGID SUBSTRATE PANEL.	MOUNTED TO PREPARED TILE WALL WITH HIDDEN SUPPORTS.
13G	COLD CAVE ENTRY VINYL DOOR LETTERS	1 SET	N	WHITE COMMERCIAL GRADE DIECUT VINYL LETTERS. TEMP & MOISTURE RESISTANT.	APPLIED DIRECTLY TO PREPARED GLASS DOOR SURFACE.
14G	WALL MURAL	1 WALL	N	DIGITALLY PLOTTED & PRINTED VINYL GRAPHICS. OR MURAL BY LOCAL ARTIST.	APPLIED TO SUBSTRATE OR DIRECTLY TO FINISHED & PREPARED WALL SURFACE.
15G	RESTROOM ENTRY STRIPE DETAILS	2	N	TRANSLUCENT MATERIAL.	APPLIED DIRECTLY TO FINISHED & PREPARED WALL SURFACE.
16G	RESTROOM GENDER DOOR BADGES	1 SET	N	DIGITALLY PLOTTED & PRINTED VINYL OR DIRECT PRINT GRAPHICS ON 1/2" EXPANDED PVC OR RIGID SUBSTRATE BACKER.	MOUNTED TO FINISHED & PREPARED DOOR WITH HIDDEN SUPPORTS.
17G	GRAB & GO MERCHANDISER TOPPER	1	N	DIGITALLY PLOTTED & PRINTED VINYL OR DIRECT PRINT GRAPHICS ON 3" RIGID SUBSTRATE BOX FINISHED TO MATCH BRAND COLORS.	MOUNTED TO TOP OF MERCHANDISER.
18G	BEER CAVE INTERIOR GRAPHICS WRAP	4 WALLS	N	DIGITALLY PLOTTED & PRINTED VINYL GRAPHICS. TEMP & MOISTURE RESISTANT.	APPLIED TO SUBSTRATE & MOUNTED TO PREPARED COOLER WALLS.
19G	COFFEE ISLAND CLOUD	1	Y	LETTERS - 1" EXPANDED PVC LETTERS WITH FACES & RETURNS FINISHED TO MATCH BRAND COLORS. UNDER CLOUD - WHITE FAUX-NEON LED ILLUMINATED GRAPHICS ON CORRUGATED METAL PANEL FINISHED TO MATCH BRAND BLUE.	SUSPENDED FROM CEILING.

INTERIOR GRAPHIC GENERAL NOTES


- DETERMINE ALL GRAPHIC APPLICATIONS BY USING FIELD DIMENSIONS ONLY.
- NO GRAPHIC SUBSTITUTIONS ARE ALLOWED WITHOUT PARAGON SOLUTIONS OR OWNERS CONSENT.
- REFERENCE INTERIOR FINISH SCHEDULE FOR COLOR AND/OR MATERIAL SPECIFICATIONS, WHERE APPLICABLE.
- CAD GRAPHIC DETAILS SHEETS FOR MEASUREMENT REFERENCE. CONTACT PARAGON SOLUTIONS FOR COMPLETE VECTOR ARTWORK FILES.
- REVIEW ALL FINAL PRODUCTION DRAWINGS WITH PARAGON SOLUTIONS PRIOR TO PRODUCTION.
- COORDINATE AND DETERMINE WITH GC AND/OR ARCHITECT ON PURCHASE AND INSTALLATION OF ACCENT AND/OR RECESSED LIGHTING FOR CEILING CLOUDS AND/OR OTHER ELEMENTS, IF APPLICABLE.
- PROVIDE INSTALLATION COSTS UNLESS OTHERWISE NOTED.
- WALLS THAT WILL BE COVERED WITH VINYL GRAPHIC WALLCOVERING(S) TO BE PRIMED WITH PRO-935 R-35® ADHESION PROMOTING WALLCOVERING PRIMER BY ROMAN DECORATING PRODUCTS.

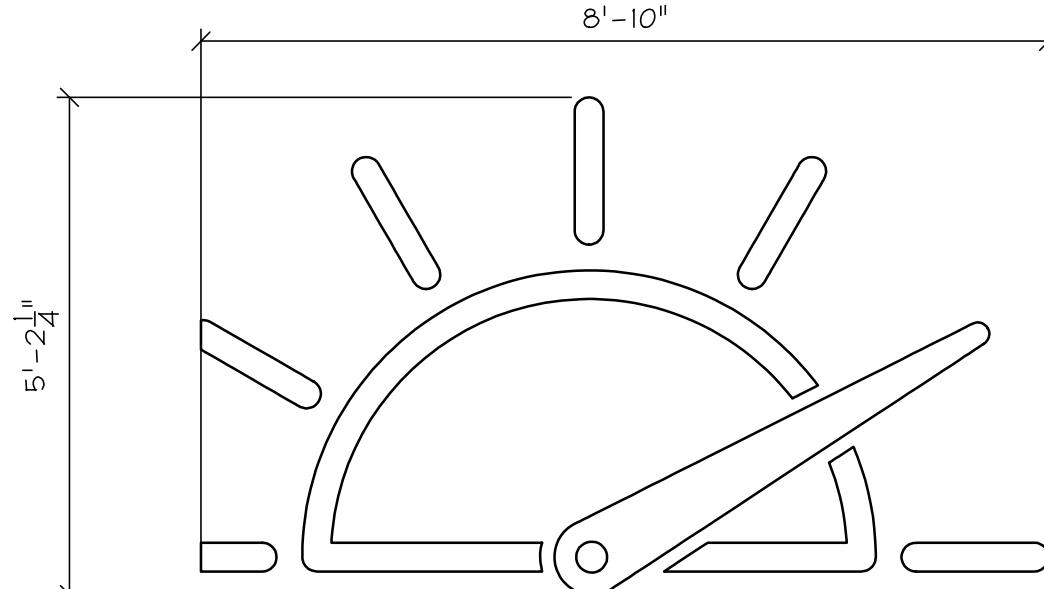

IG WAKE & FUEL ICON ROUGH WALL GRAPHIC
DD7.1

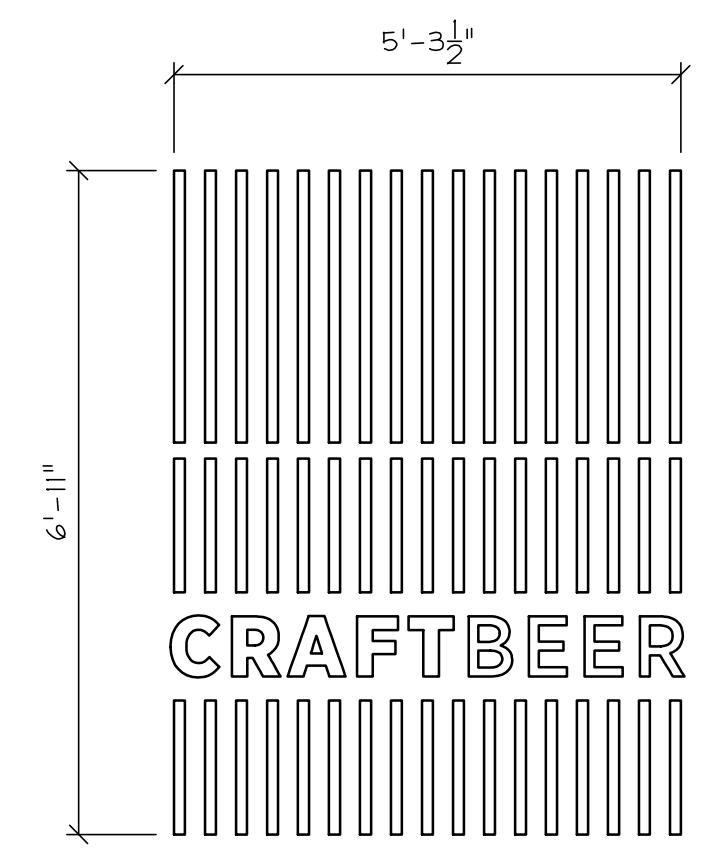

CRAFT BEER WALL GRAPHICS

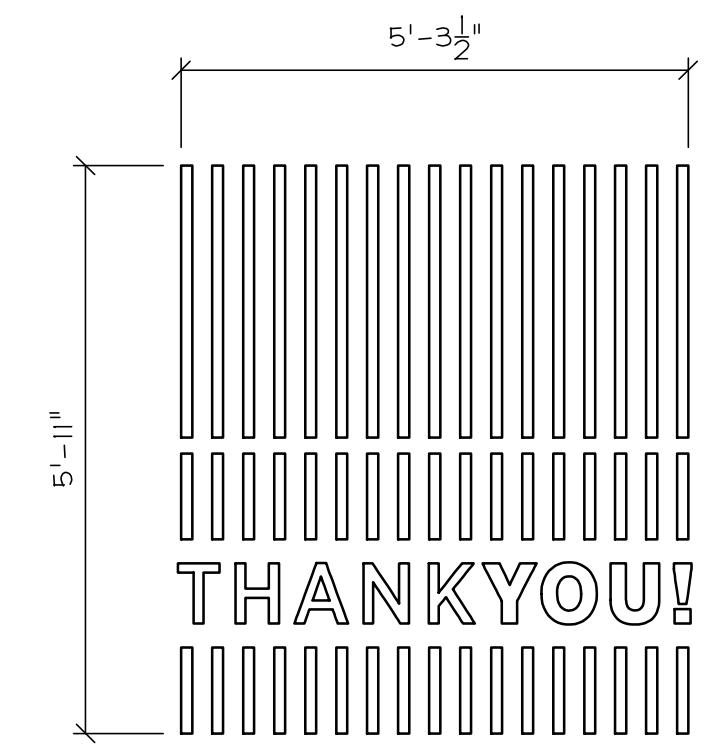


A circular graphic divided horizontally. The top half contains the text '3G' and the bottom half contains the text 'DD7.1'.



A circular logo on the left contains the text '4G' at the top and 'DD7.1' at the bottom. To the right of the circle, the text 'HAVE A GREAT DAY DIMENSIONAL LETTERS' is written in a large, bold, black font.

ALABAMA MERCHANTS ASSOCIATION
10777 HIGHWAY 119, ALABASTER, AL
INT. GRAPHICS SCHEDULE # DETAILS


DRAWN BY: _____ CJB
CHECKED BY: _____ MN
DATE: _____ 2025-08-26
JOB NUMBER: _____ 4261
SCALE: _____ 1/2" = 1'-0"
SHEET DD7.1

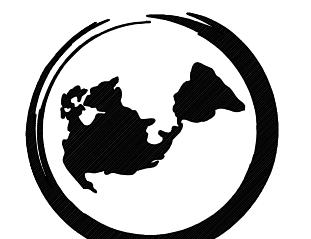

PARAGON

SOUND TONES

201 MAIN STREET, SUITE 100 • WORCESTER, MASSACHUSETTS 01652 • 508/851-3221

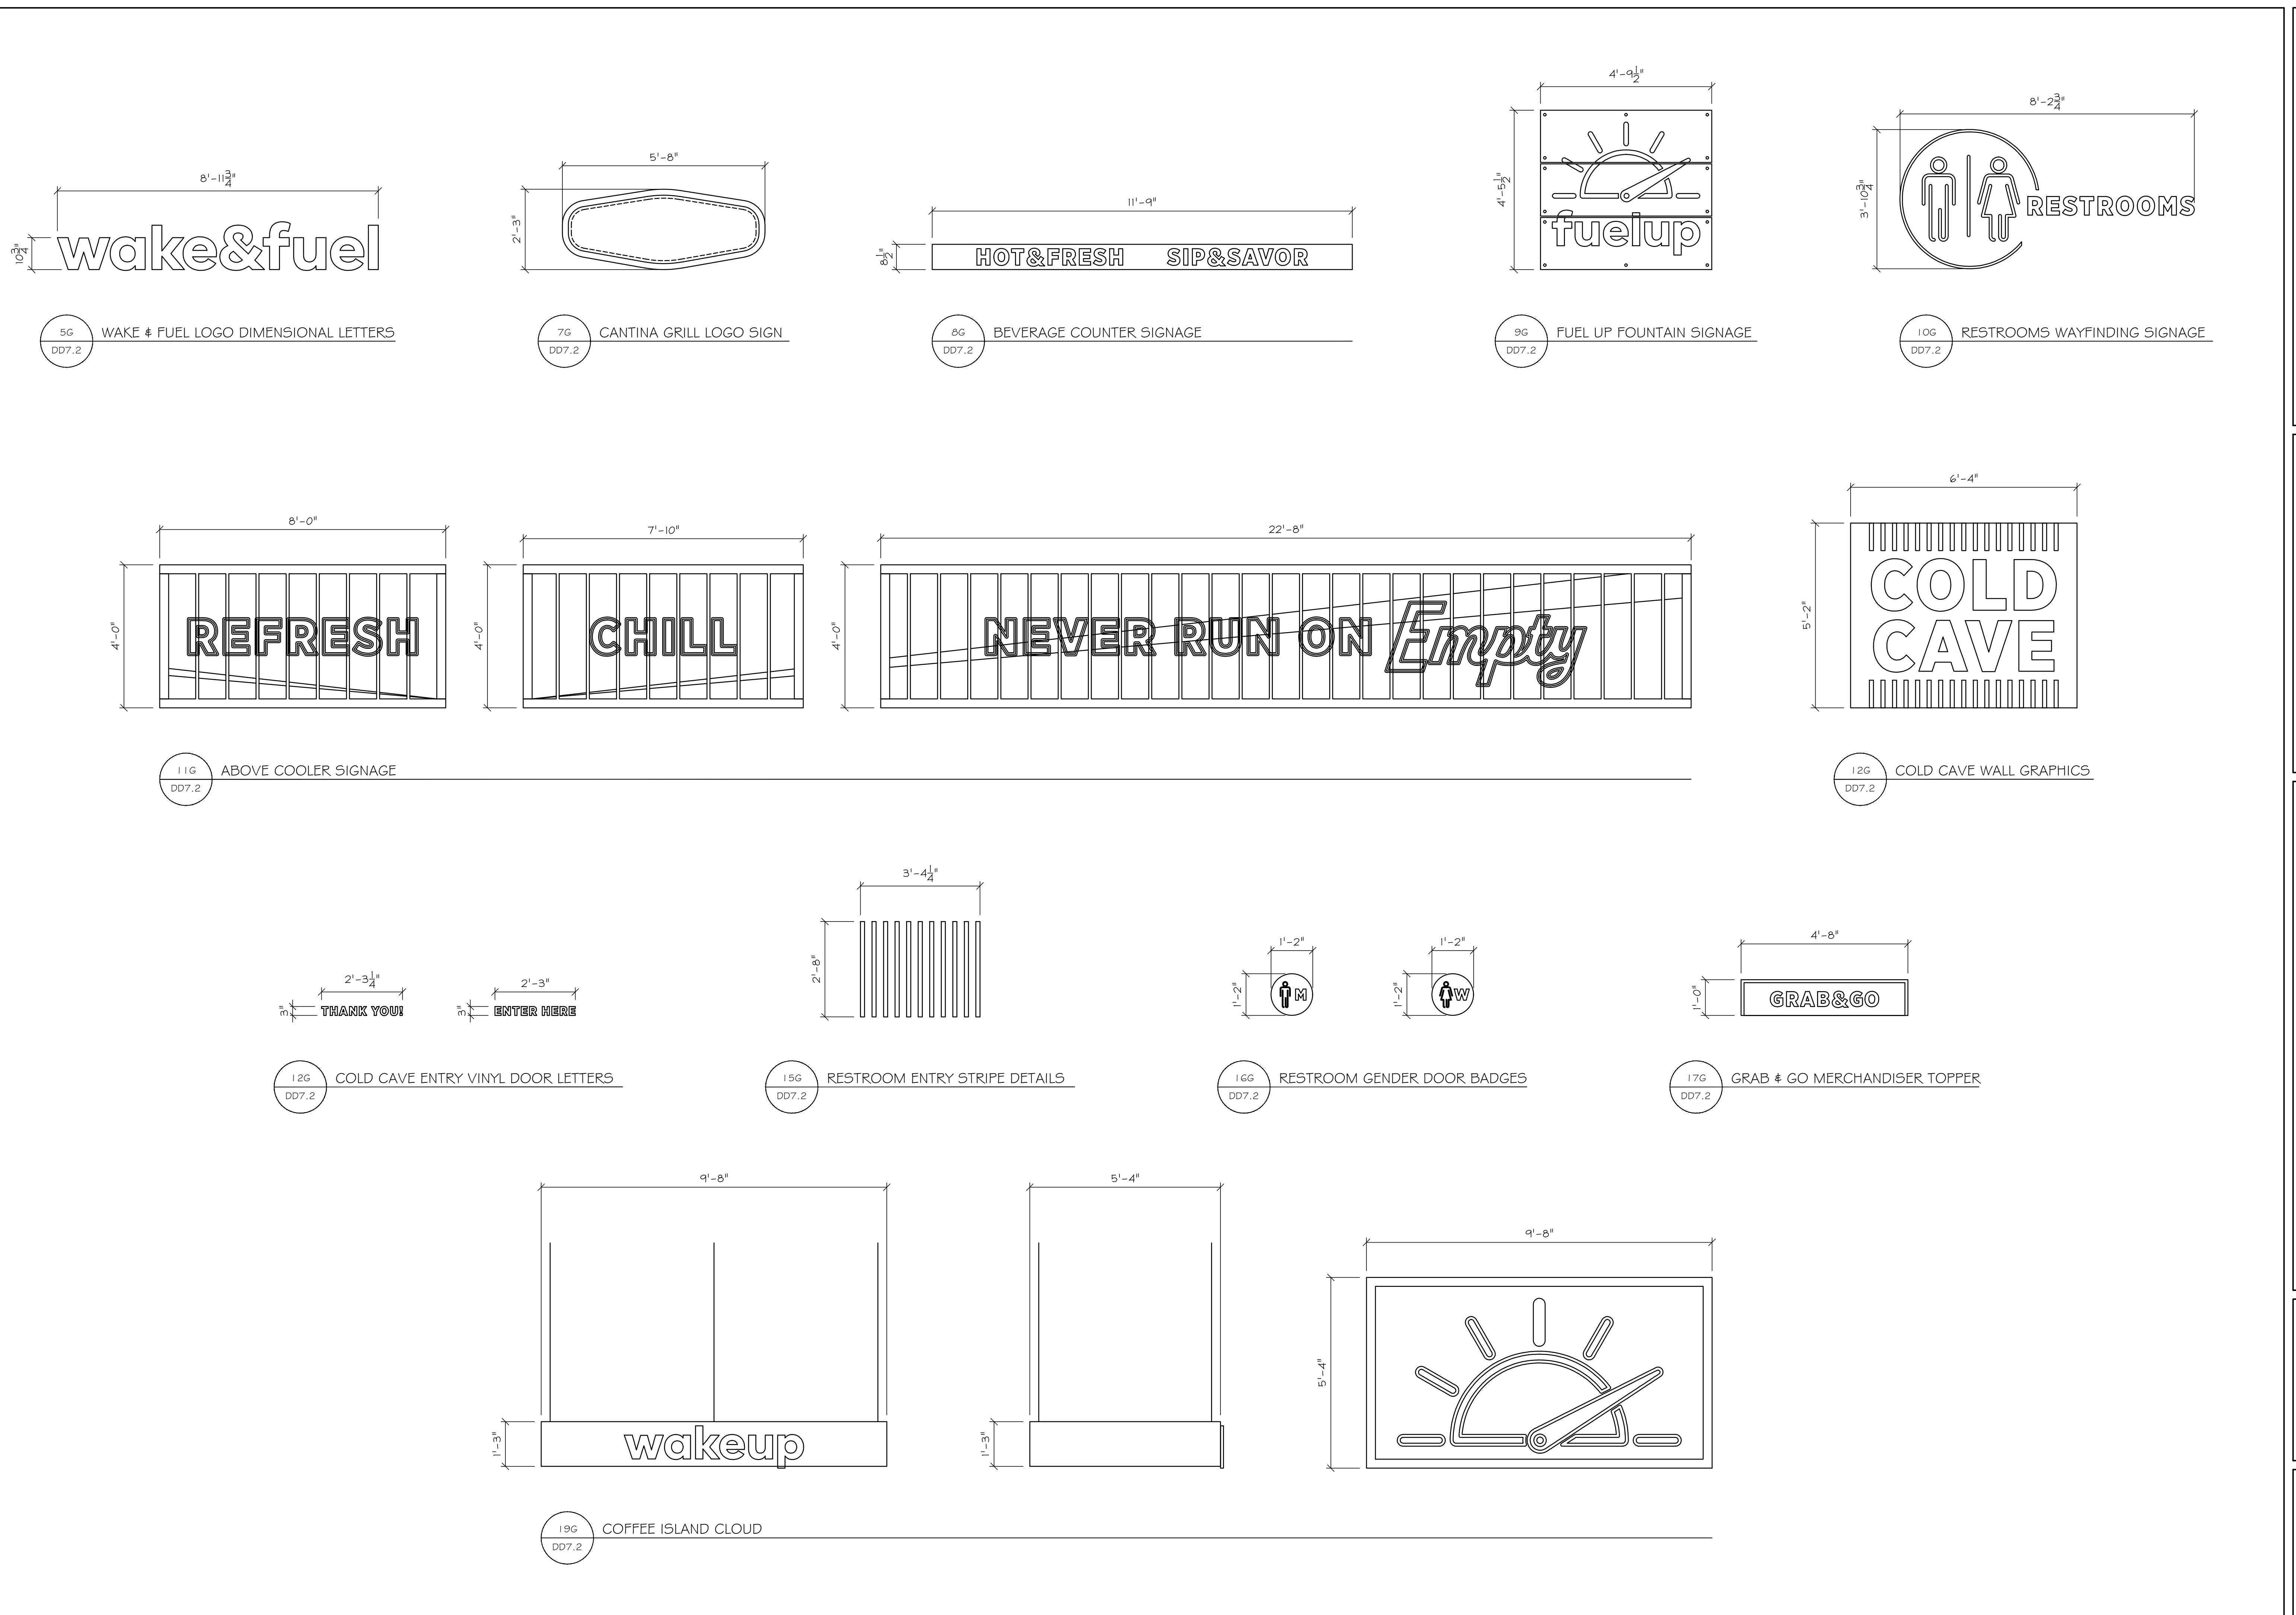

ALABAMA MILITARY ASSOCIATION
10777 HIGHWAY 119, ALABASTER, AL

4261 - INTERIOR FINISH SCHEDULE

ID	DESCRIPTION	FINISH	MANUFACTURER/CONTACT
P1	EGGSHELL FINISH INTERIOR LATEX WALL, EXPOSED CEILING PAINT	#5W9543 GYPSUM	SHERWIN WILLIAMS
	PAINT MIX TBD BY SUBSTRATE		CHAR HETCHER - 469.822.2881 - CHARLENE.M.HETCHER@SHERWIN.COM
P2	EGGSHELL FINISH INTERIOR LATEX WALL PAINT	#SW7068 GRIZZLE GREY	SHERWIN WILLIAMS
	PAINT MIX TBD BY SUBSTRATE		CHAR HETCHER - 469.822.2881 - CHARLENE.M.HETCHER@SHERWIN.COM
P3	EGGSHELL FINISH INTERIOR LATEX WALL PAINT	#SWG887 NAVEL	SHERWIN WILLIAMS
	PAINT MIX TBD BY SUBSTRATE		CHAR HETCHER - 469.822.2881 - CHARLENE.M.HETCHER@SHERWIN.COM
P4	EGGSHELL FINISH INTERIOR GYPSUM CEILING PAINT	#SW7757 HIGH REFLECTIVE WHITE	SHERWIN WILLIAMS
	PAINT MIX TBD BY SUBSTRATE		CHAR HETCHER - 469.822.2881 - CHARLENE.M.HETCHER@SHERWIN.COM
QU1	3CM QUARTZ SURFACING (AND 4" BACKSPLASH, WHERE APPLICABLE)	#Q4008 HAIDA	WILSONART
			LISA PORTILLO - 214.634.2310 - PORTILL@WILSONART.COM
PL1	PLASTIC LAMINATE - MATTE FINISH (METAL CABINETRY, WHERE APPLICABLE)	#7850-60 BEIGEWOOD	WILSONART
		METAL POWDERCOAT CAB COLOR: #08 MEDIUM GRAY	LISA PORTILLO - 214.634.2310 - PORTILL@WILSONART.COM
PL2	PLASTIC LAMINATE - TIMBERGRAIN FINISH (METAL CABINETRY, WHERE APPLICABLE)	#8248K-05 WHITE OAK PB SPICE	WILSONART
		METAL POWDERCOAT CAB COLOR: #15 CHOCOLATE BROWN	LISA PORTILLO - 214.634.2310 - PORTILL@WILSONART.COM
PL3	PLASTIC LAMINATE - TIMBERGRAIN FINISH	#2962-90 CLEMENTINE	FORMICA
			JANE HAWKINS - 469.203.1467 - JANE.HAWKINS@FORMICA.COM
SW1	3" SLATWALL WITH LAMINATE INSERTS	FACE OF SLATWALL TO BE (PL2)	MARLITE (OR COMPARABLE)
		INSERTS OF SLATWALL TO BE (PL2)	NICK VILARDELL - 330.260.7624 - NVILARDELL@MARLITE.COM
WD1	WOOD STAIN (SEATING CLOUD)	#MW2716 DARK WALNUT	SHERWIN WILLIAMS
			CHAR HETCHER - 469.822.2881 - CHARLENE.M.HETCHER@SHERWIN.COM
WD2	WOOD STAIN (CASHIER SLATS)	#MW425 FALLEN CYPRESS	SHERWIN WILLIAMS
			CHAR HETCHER - 469.822.2881 - CHARLENE.M.HETCHER@SHERWIN.COM
TR1	METAL TRIM	#JOLLY PROFILE IN #SATIN ANODIZED ALUMINUM	SCHLUTER SYSTEMS
			CHELSEA ENLOE - 682.338.2069 - CENLOE@SCHLUTER.COM
WT1	8 X 48 COLORBODY PORCELAIN TILE	PLANKWOOD #NATURAL	CREATIVE MATERIALS CORP.
	WALL TILE - 1/3 OFFSET INSTALLATION, VERTICAL	CBP #380 HAYSTACK GROUT (1/8" LINES)	TAMARA RAMSEY - 518.713.5398 - TRAMSEY@CREATIVEMATERIALSCORP.COM
WT2	3 X 24 UNGLAZED PORCELAIN TILE	FINECRAFT #GREY, NATURAL FINISH	CREATIVE MATERIALS CORP.
	WALL TILE - VERTICAL STACKED, 1/2 OFFSET (SEE RENDERINGS)	CBP #165 DELOREAN GRAY GROUT (1/8" LINES)	TAMARA RAMSEY - 518.713.5398 - TRAMSEY@CREATIVEMATERIALSCORP.COM
WT3	24 X 24 COLORBODY PORCELAIN TILE	EPIC #WHITE, MATTE FINISH	CREATIVE MATERIALS CORP.
	WALL TILE - STACKED BOND INSTALLATION	CBP #545 BLEACHED WOOD GROUT (1/8" LINES)	TAMARA RAMSEY - 518.713.5398 - TRAMSEY@CREATIVEMATERIALSCORP.COM
WT4	3 X 12 OBLONG CERAMIC TILE	PERSPECTIVE #WHITE OBLONG GLOSSY	CREATIVE MATERIALS CORP.
	WALL TILE - VERTICAL STACKED, 1/2 OFFSET (SEE RENDERINGS)	CBP #640 ARCTIC WHITE GROUT (1/8" LINES)	TAMARA RAMSEY - 518.713.5398 - TRAMSEY@CREATIVEMATERIALSCORP.COM
WT5	2 X 10 CERAMIC TILE	CHROMA #BLUE, GLOSSY FINISH	CREATIVE MATERIALS CORP.
	WALL TILE - HORIZONTAL STACKED BOND INSTALLATION	CBP #165 DELOREAN GRAY GROUT (1/8" LINES)	TAMARA RAMSEY - 518.713.5398 - TRAMSEY@CREATIVEMATERIALSCORP.COM
WT6	24 X 24 COLORBODY PORCELAIN TILE	VITALIZE, #BEIGE	CREATIVE MATERIALS CORP.
	WALL TILE - STACKED BOND INSTALLATION	CBP #386 OYSTER GRAY GROUT (1/8" LINES)	TAMARA RAMSEY - 518.713.5398 - TRAMSEY@CREATIVEMATERIALSCORP.COM
WT7	12 X 24 COLORBODY PORCELAIN TILE	CENTRIC - #GREY CROSSCUT	CREATIVE MATERIALS CORP.
	WALL TILE - HORIZONTAL STACKED BOND INSTALLATION	CBP #19 PEWTER GROUT (1/8" LINES)	TAMARA RAMSEY - 518.713.5398 - TRAMSEY@CREATIVEMATERIALSCORP.COM
WT8	3 X 6 CERAMIC TILE	COLOR SCHEME, #BURNT ORANGE - GLOSSY	CREATIVE MATERIALS CORP.
	WALL TILE - VERTICAL STACKED BOND INSTALLATION	CBP #643 WARM GRAY GROUT (1/8" LINES)	TAMARA RAMSEY - 518.713.5398 - TRAMSEY@CREATIVEMATERIALSCORP.COM
WT9	5 X 5 CERAMIC TILE	WT9A: SPIN #PEARL GRAPHITE GLOSSY, CURVE	CREATIVE MATERIALS CORP.
	WALL TILE - SEE RENDERINGS FOR INSTALLATION	WT9B: SPIN #PEARL GRAPHITE GLOSSY, LINEAR	TAMARA RAMSEY - 518.713.5398 - TRAMSEY@CREATIVEMATERIALSCORP.COM
WT9		CBP #643 WARM GRAY GROUT (1/8" LINES)	
B1	6" TILE WITH (B3) 3/8" METAL COVE WALL BASE - IF TILE FLOOR	EXPEDITION #LIGHT GREY, CBP #19 PEWTER GROUT (1/8" LINES)	CREATIVE MATERIALS CORP.
	6" RUBBER COVE WALL BASE - IF CONCRETE FLOOR (AT WALLS; NON-CABINTRY)	#178 PEWTER	ROPPE (THRU PROFESSIONAL FLOORING SUPPLY)
B2	6" RUBBER COVE WALL BASE (AT LIGHT CABINTRY)	#680 LATTE	ROPPE (THRU PROFESSIONAL FLOORING SUPPLY)
			TABITHA MYERS - 1.800.537.9527 - TABITHA.MYERS@PROFESSIONALFLOORING.COM
B3	6" RUBBER COVE WALL BASE (AT DARK CABINTRY)	#675 BISCOTTI	ROPPE (THRU PROFESSIONAL FLOORING SUPPLY)
			TABITHA MYERS - 1.800.537.9527 - TABITHA.MYERS@PROFESSIONALFLOORING.COM
B4	3/8" METAL COVE WALL BASE	#DILEX-AHK PROFILE IN #SATIN ANODIZED ALUMINUM	SCHLUTER SYSTEMS
			CHELSEA ENLOE - 682.338.2069 - CENLOE@SCHLUTER.COM
F1	48 X 48 COLORBODY PORCELAIN TILE	CENTRIC - #GREY CROSSCUT	CREATIVE MATERIALS CORP.
	FLOOR FINISH - STACKED BOND INSTALLATION	CBP #19 PEWTER GROUT (1/8" LINES)	TAMARA RAMSEY - 518.713.5398 - TRAMSEY@CREATIVEMATERIALSCORP.COM
F2	6 X 6 QUARRY TILE & MATCHING COVE BASE	QUARRY TILE - #DARK GREY ABRASIVE	CREATIVE MATERIALS CORP.
	FLOOR FINISH - STACKED BOND INSTALLATION	CBP #185 NEW TAUPE GROUT (3/8" LINES)	TAMARA RAMSEY - 518.713.5398 - TRAMSEY@CREATIVEMATERIALSCORP.COM
F3	SEALED NATURAL CONCRETE	UNSTAINED	BY LOCAL SUPPLIER
	FLOOR FINISH		SOURCED BY GENERAL CONTRACTOR
INTERIOR FINISH GENERAL NOTES			
1	ROUTE ALL ELECTRICAL COMPONENTS TO DECORATIVE LIGHTING OUT OF CUSTOMER'S VIEW, IF APPLICABLE.		
2	SCHLUTER STAINLESS STEEL CORNER GUARDS USED ON ALL HIGH TRAFFIC WALLS.		
3	SCHLUTER ECK-K STAINLESS STEEL EDGING PROFILE FOR OUTSIDE CORNERS OF ALL TILED WALLS.		
4	USE STAINLESS STEEL KICK PLATES ON BOTH THE INSIDE AND OUTSIDE OF RESTROOM DOORS, IF APPLICABLE.		
5	ALL FIXTURES ON DOORS AND JAMBS TO BE SATIN BRUSHED ALUMINUM UNLESS OTHERWISE SPECIFIED.		
6	MAIN SALES CABINET TO BE FINISHED IN (PL2) ON EMPLOYEE SERVICE SIDE AND SUPPORT AREAS.		
7	FINAL DETAILS OF ALL CABINTRY COORDINATED BETWEEN OWNER AND/OR GC AND MILLWORK OR METAL CABINET FABRICATOR. METAL POWDERCOAT COLOR SPEC NOTED IN (PL1 & PL2), IF APPLICABLE. CONTACT PARAGON IF RAL IS NEEDED.		
8	ALL WALLS THAT ARE NOT DRYWALL (INCLUDING BUT NOT LIMITED TO TILE, WOOD, MASONRY, ETC.) TO BE REINFORCED WITH GREEN BOARD BEHIND WALL FINISHES.		
9	ALL TILE GROUT TO HAVE CLEAR SEALANT (GROUT COLORS SPECIFIED ON FINISH SCHEDULE.)		
10	ALL B.O.H. WALLS TBD BY OWNER AND/OR FOOD SERVICE PROGRAM, IF APPLICABLE.		
11	MANAGER OFFICE WALLS PAINTED (P1) WITH (B1) AND (PL1) MILLWORK WITH (QU1) COUNTERTOPS, IF APPLICABLE.		
12	DIGITAL SCREENS/MENU BOARD SIZES, MAKES, MODELS, QUANTITY, MOUNTING HEIGHTS, PLACEMENT, ETC. TO BE VERIFIED BY OWNER AND/OR FOOD SERVICE PROGRAM PRIOR TO PURCHASE AND INSTALLATION, IF APPLICABLE.		
13	REFERENCE COLORED INTERIOR RENDERINGS BY PARAGON SOLUTIONS FOR OVERALL APPEARANCE OF MATERIAL PLACEMENT.		
14	ANY AND ALL MATERIAL SUBSTITUTIONS MUST BE APPROVED BY PARAGON SOLUTIONS.		
15	ALLOW 4-6 WEEKS (MINIMUM) LEAD TIME FOR ORDERING.		
16	CORPORATE QSR AREA(S) (INCLUDING BUT NOT LIMITED TO FINISHES, GRAPHICS, MENU BOARDS, MILLWORK, SOFFIT HEIGHTS, ETC.) TBD BY VENDORS, IF APPLICABLE.		
17	WALLS THAT WILL BE COVERED WITH VINYL GRAPHIC WALLCOVERING(S) TO BE PRIMED WITH PRO-935 R-35® ADHESION PROMOTING WALLCOVERING PRIMER BY ROMAN DECORATING PRODUCTS.		

INTERIOR FINISH GENERAL NOTES	
1	ROUTE ALL ELECTRICAL COMPONENTS TO DECORATIVE LIGHTING OUT OF CUSTOMER'S VIEW, IF APPLICABLE.
2	SCHLUTER STAINLESS STEEL CORNER GUARDS USED ON ALL HIGH TRAFFIC WALLS.
3	SCHLUTER ECK-K STAINLESS STEEL EDGING PROFILE FOR OUTSIDE CORNERS OF ALL TILED WALLS.
4	USE STAINLESS STEEL KICK PLATES ON BOTH THE INSIDE AND OUTSIDE OF RESTROOM DOORS, IF APPLICABLE.
5	ALL FIXTURES ON DOORS AND JAMBS TO BE SATIN BRUSHED ALUMINUM UNLESS OTHERWISE SPECIFIED.
6	MAIN SALES CABINET TO BE FINISHED IN (PL2) ON EMPLOYEE SERVICE SIDE AND SUPPORT AREAS.
7	FINAL DETAILS OF ALL CABINERY COORDINATED BETWEEN OWNER AND/OR GC AND MILLWORK OR METAL CABINET FABRICATOR. METAL POWDERCOAT COLOR SPEC NOTED IN (PL1 & PL2), IF APPLICABLE. CONTACT PARAGON IF RAL IS NEEDED.
8	ALL WALLS THAT ARE NOT DRYWALL (INCLUDING BUT NOT LIMITED TO TILE, WOOD, MASONRY, ETC.) TO BE REINFORCED WITH GREEN BOARD BEHIND WALL FINISHES.
9	ALL TILE GROUT TO HAVE CLEAR SEALANT (GROUT COLORS SPECIFIED ON FINISH SCHEDULE.)
10	ALL B.O.H. WALLS TBD BY OWNER AND/OR FOOD SERVICE PROGRAM, IF APPLICABLE.
11	MANAGER OFFICE WALLS PAINTED (P1) WITH (B1) AND (PL1) MILLWORK WITH (QU1) COUNTERTOPS, IF APPLICABLE.
12	DIGITAL SCREENS/MENU BOARD SIZES, MAKES, MODELS, QUANTITY, MOUNTING HEIGHTS, PLACEMENT, ETC. TO BE VERIFIED BY OWNER AND/OR FOOD SERVICE PROGRAM PRIOR TO PURCHASE AND INSTALLATION, IF APPLICABLE.
13	REFERENCE COLORED INTERIOR RENDERINGS BY PARAGON SOLUTIONS FOR OVERALL APPEARANCE OF MATERIAL PLACEMENT.
14	ANY AND ALL MATERIAL SUBSTITUTIONS MUST BE APPROVED BY PARAGON SOLUTIONS.
15	ALLOW 4-6 WEEKS (MINIMUM) LEAD TIME FOR ORDERING.
16	CORPORATE QSR AREA(S) (INCLUDING BUT NOT LIMITED TO FINISHES, GRAPHICS, MENU BOARDS, MILLWORK, SOFFIT HEIGHTS, ETC.) TBD BY VENDORS, IF APPLICABLE.
17	WALLS THAT WILL BE COVERED WITH VINYL GRAPHIC WALLCOVERING(S) TO BE PRIMED WITH PRO-935 R-35® ADHESION PROMOTING WALLCOVERING PRIMER BY ROMAN DECORATING PRODUCTS

07777 HIGHWAY 119, ALABASTER, AL
INTERIOR FINISH SCHEDULE



PARAGON SOLUTIONS

A stylized globe icon showing the outlines of the continents of Europe and Africa in black against a white background.



201 MAIN STREET, SUITE 1150 | FORT WORTH, TEXAS 76102 | PHONE: 817-927-7171


© 2024 PARAGON SOLUTIONS
OF PARAGON SOLUTIONS' TRADE SECRET RIGHTS.

CHRONOLOGY

ALABAMA MILITARY ASSOCIATION
10777 HIGHWAY 119, ALABASTER, AL
INTERIOR ELEVATIONS

WN BY: _____ CJB
CKED BY: _____ WB
E: _____ 2025-08-26
NUMBER: _____ 4261
E: _____ 3/8" = 1'-0"
ET DD8.2

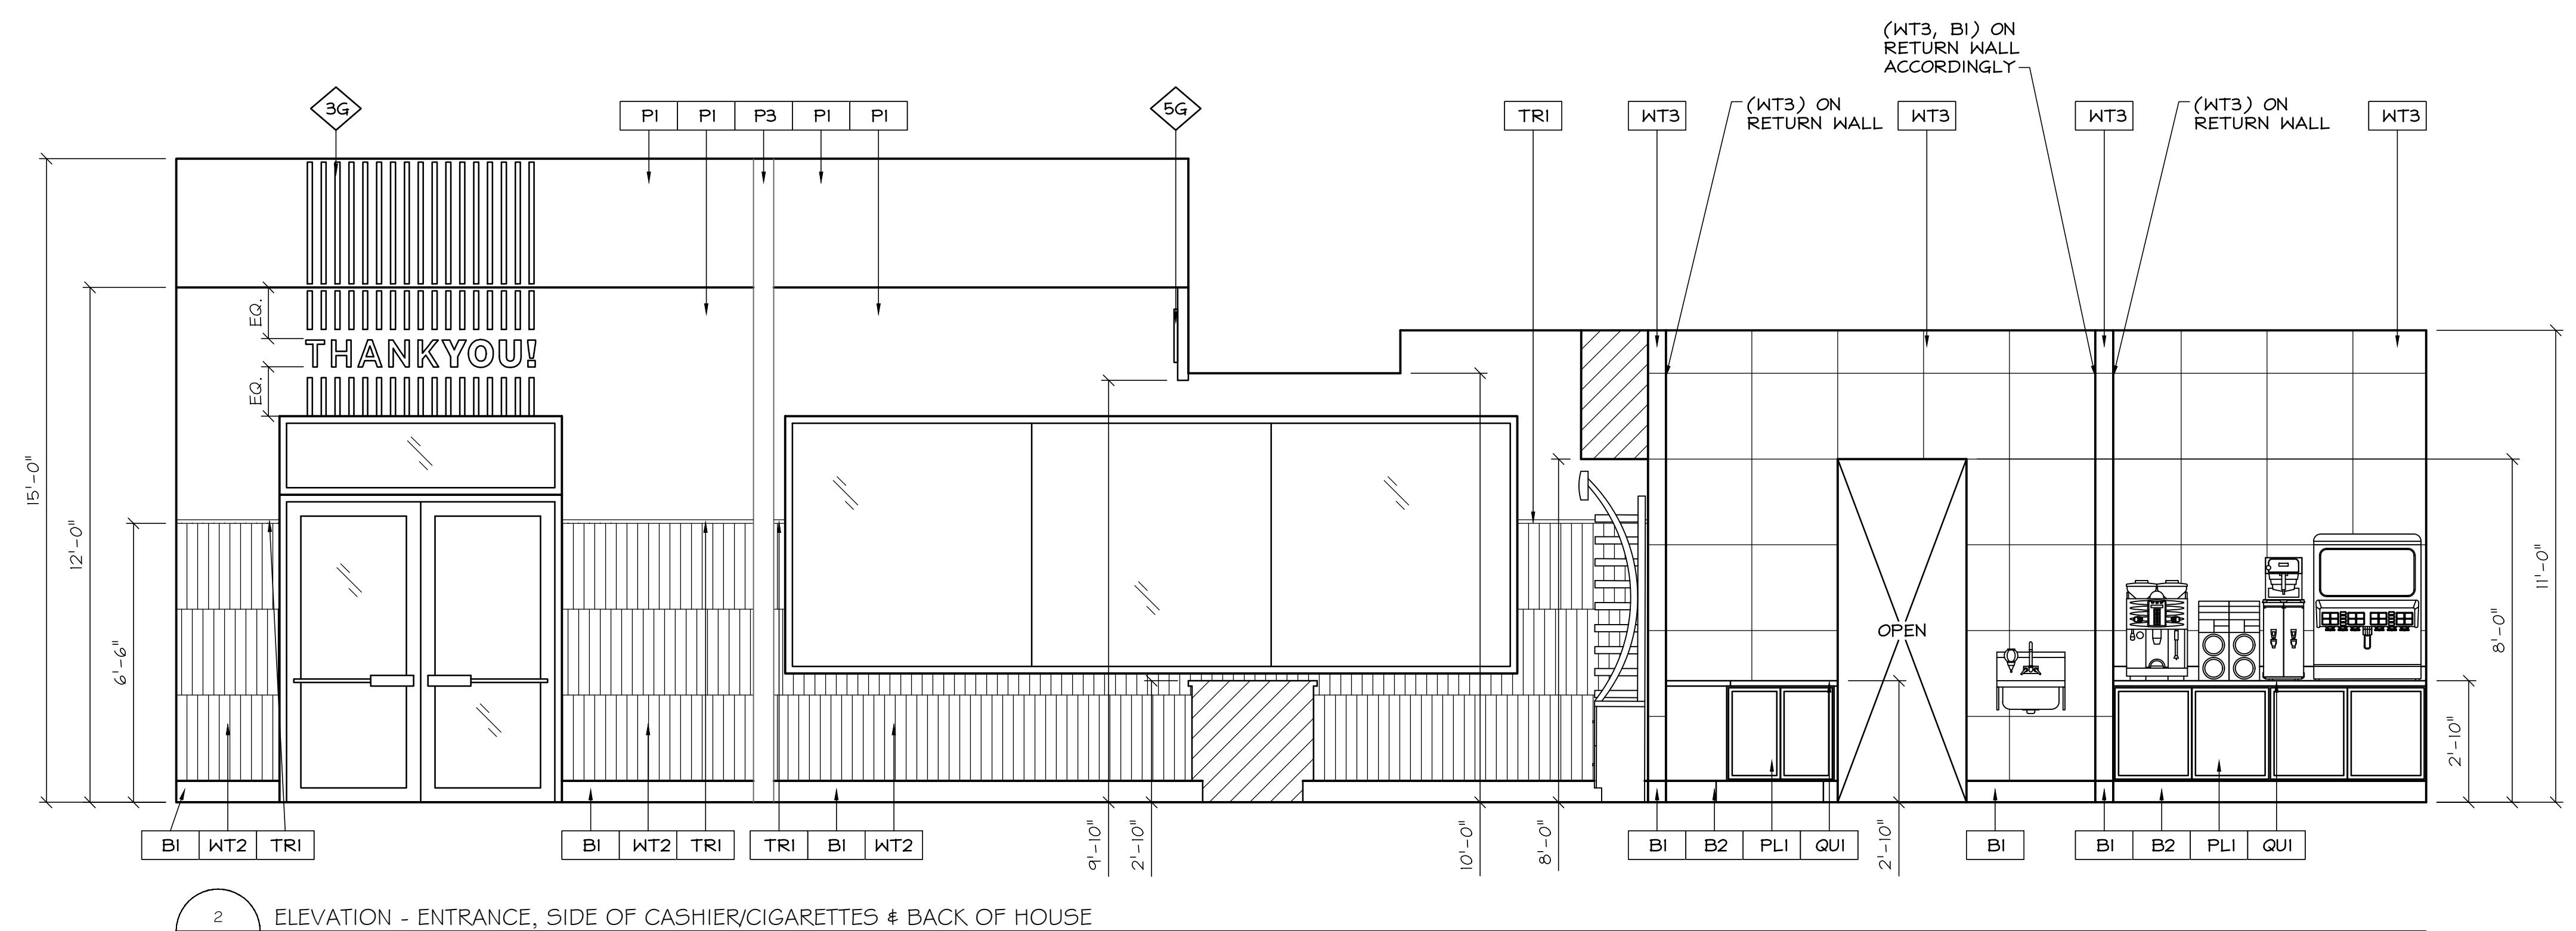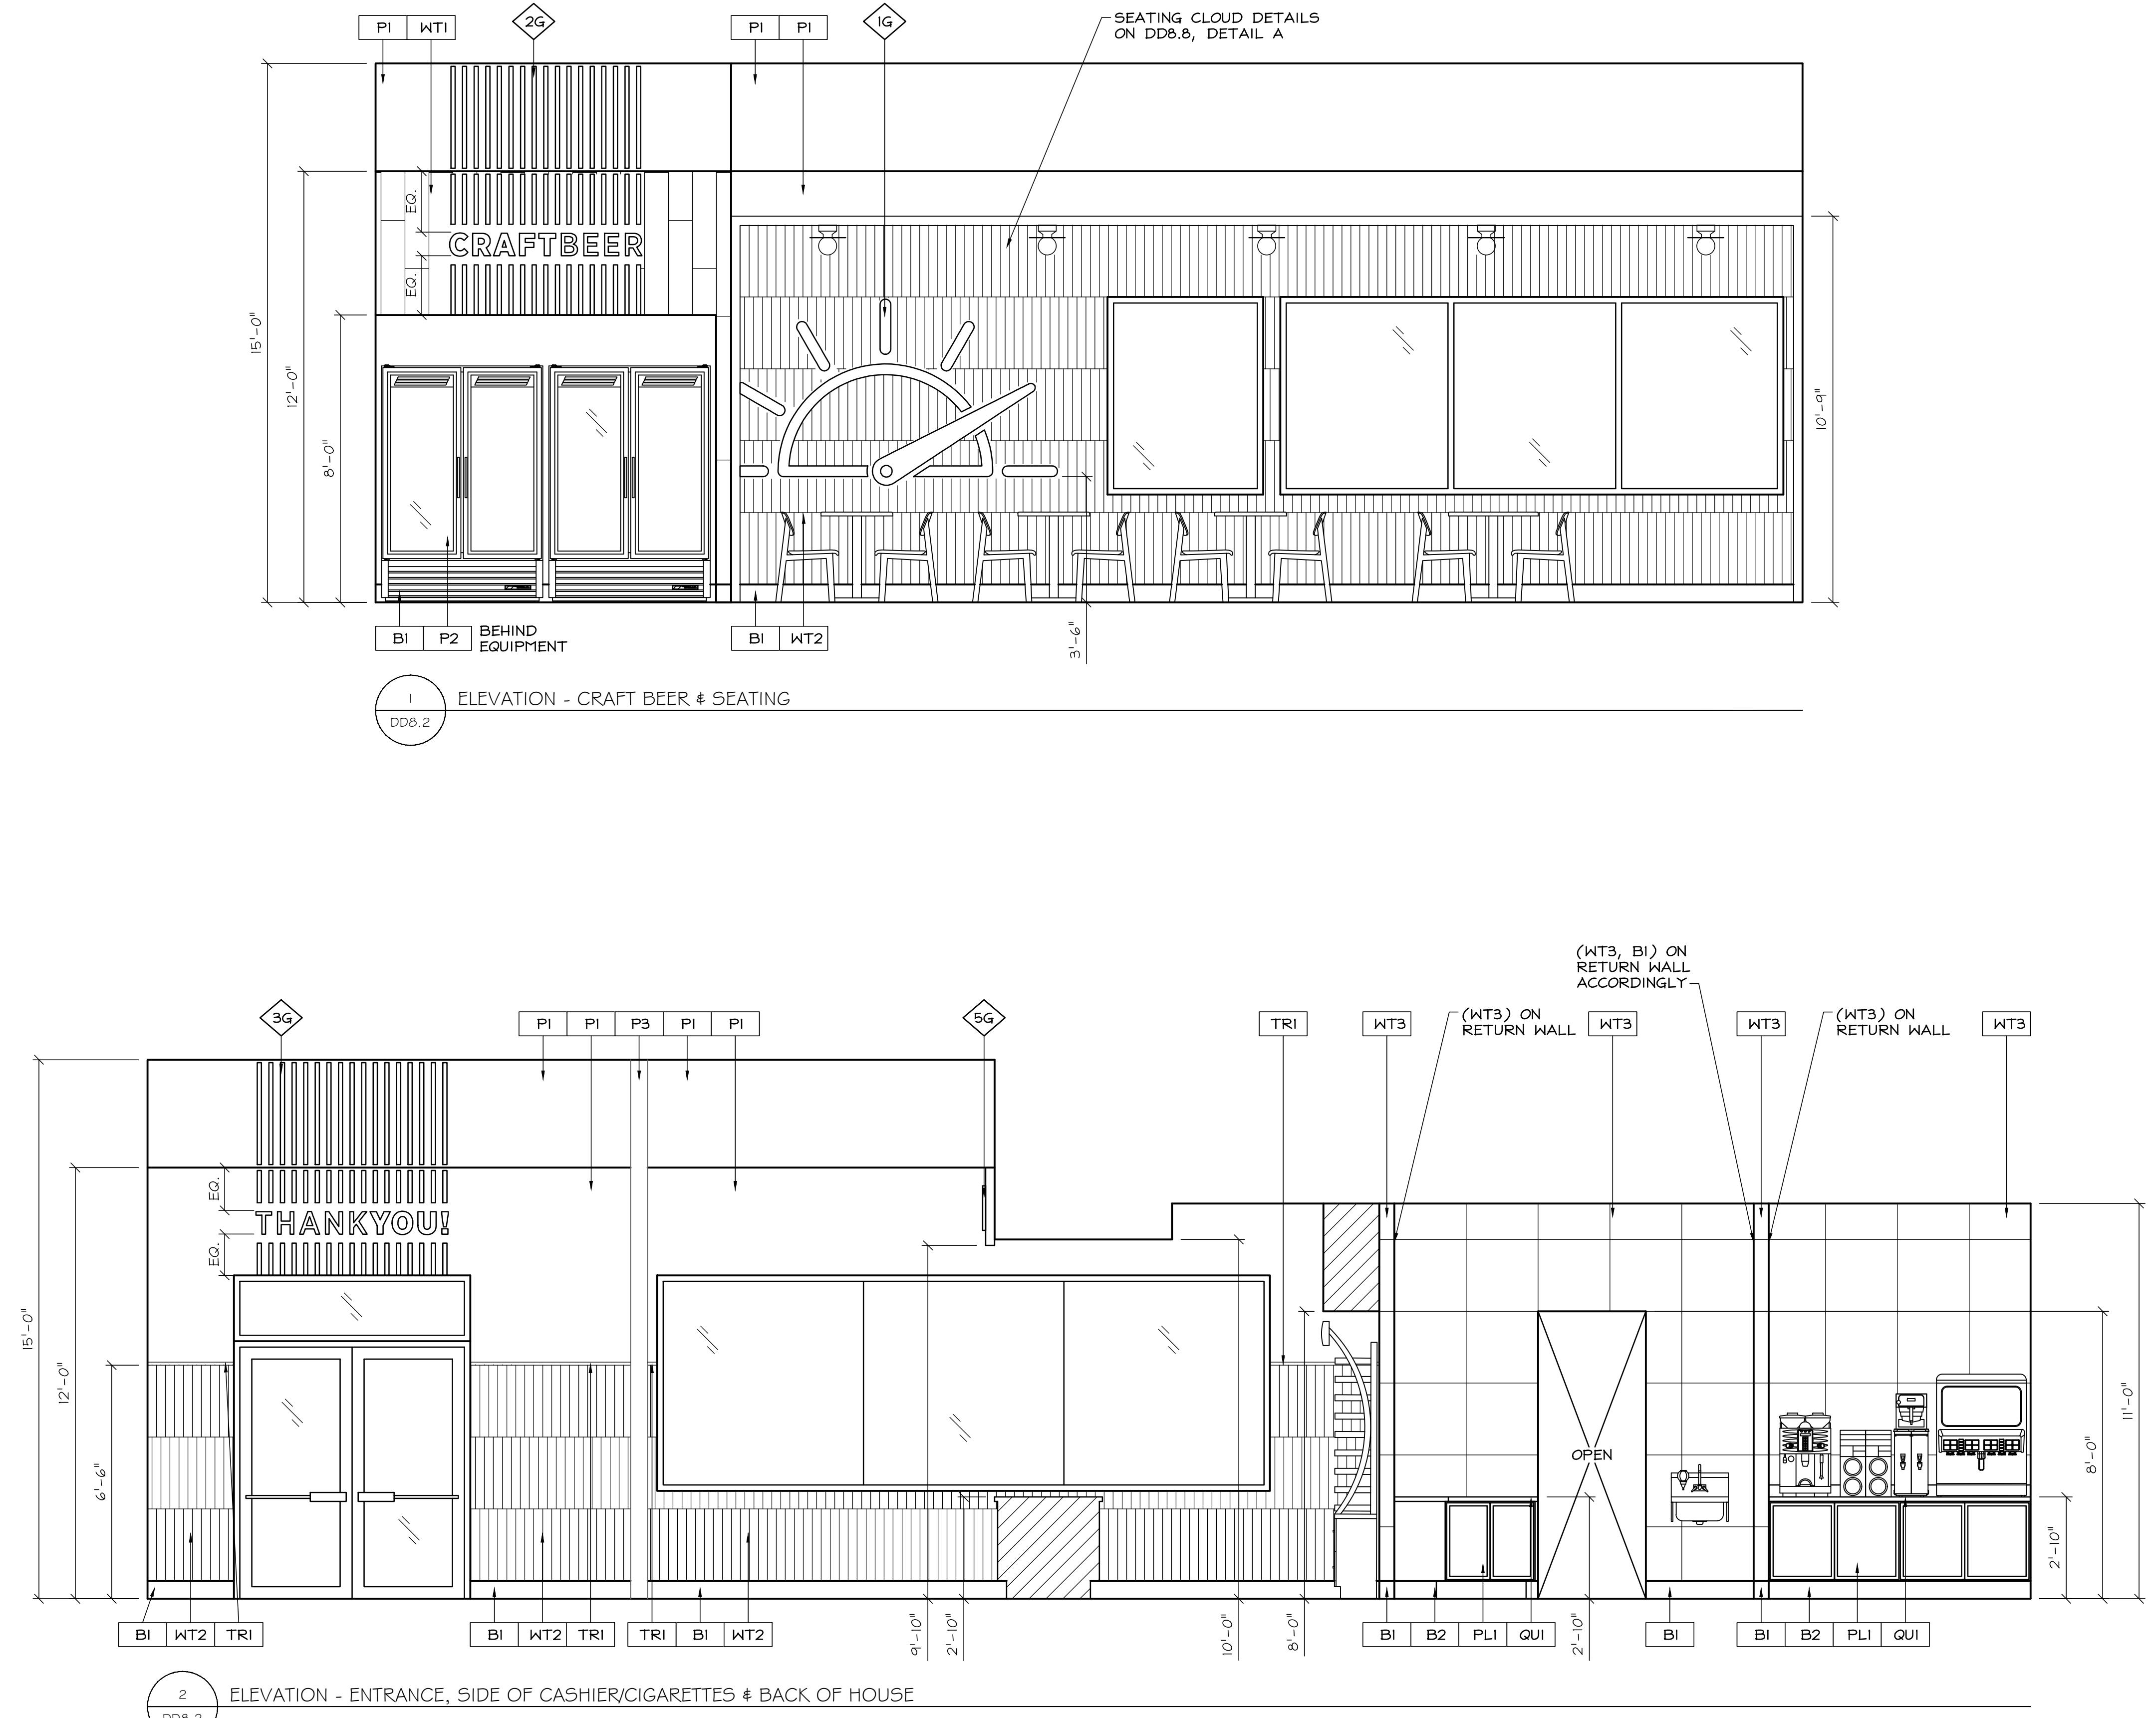

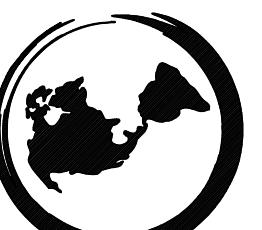

10777 HIGHWAY 119, ALABASTER, AL


7777 HIGHWAY 119, ALABASTER, AL

#	REV.	DATE	BY

BY: _____ CJ
ED BY: _____ WB

2025-08-26
NUMBER: _____ 4261
: _____ 3/8" = 1'-0"

DD8.3

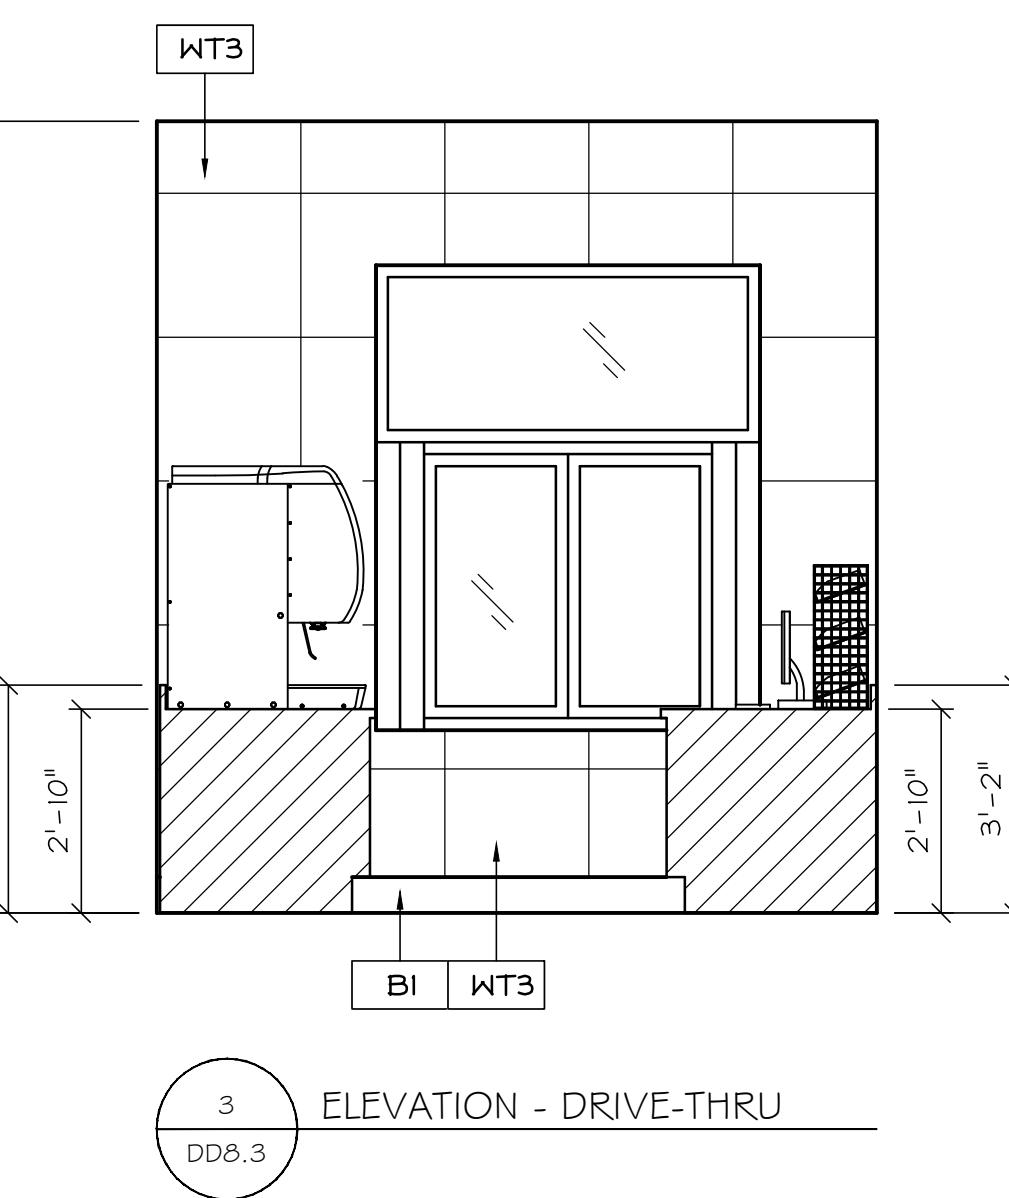

WT3

11'-0"

3'-2"

2'-10"


B2 PLI QUI

BI WT3 TYP. BACK OF HOUSE
BASE AND WALLS

5

DD8.3

EL ELEVATION - BACK OF HOUSE

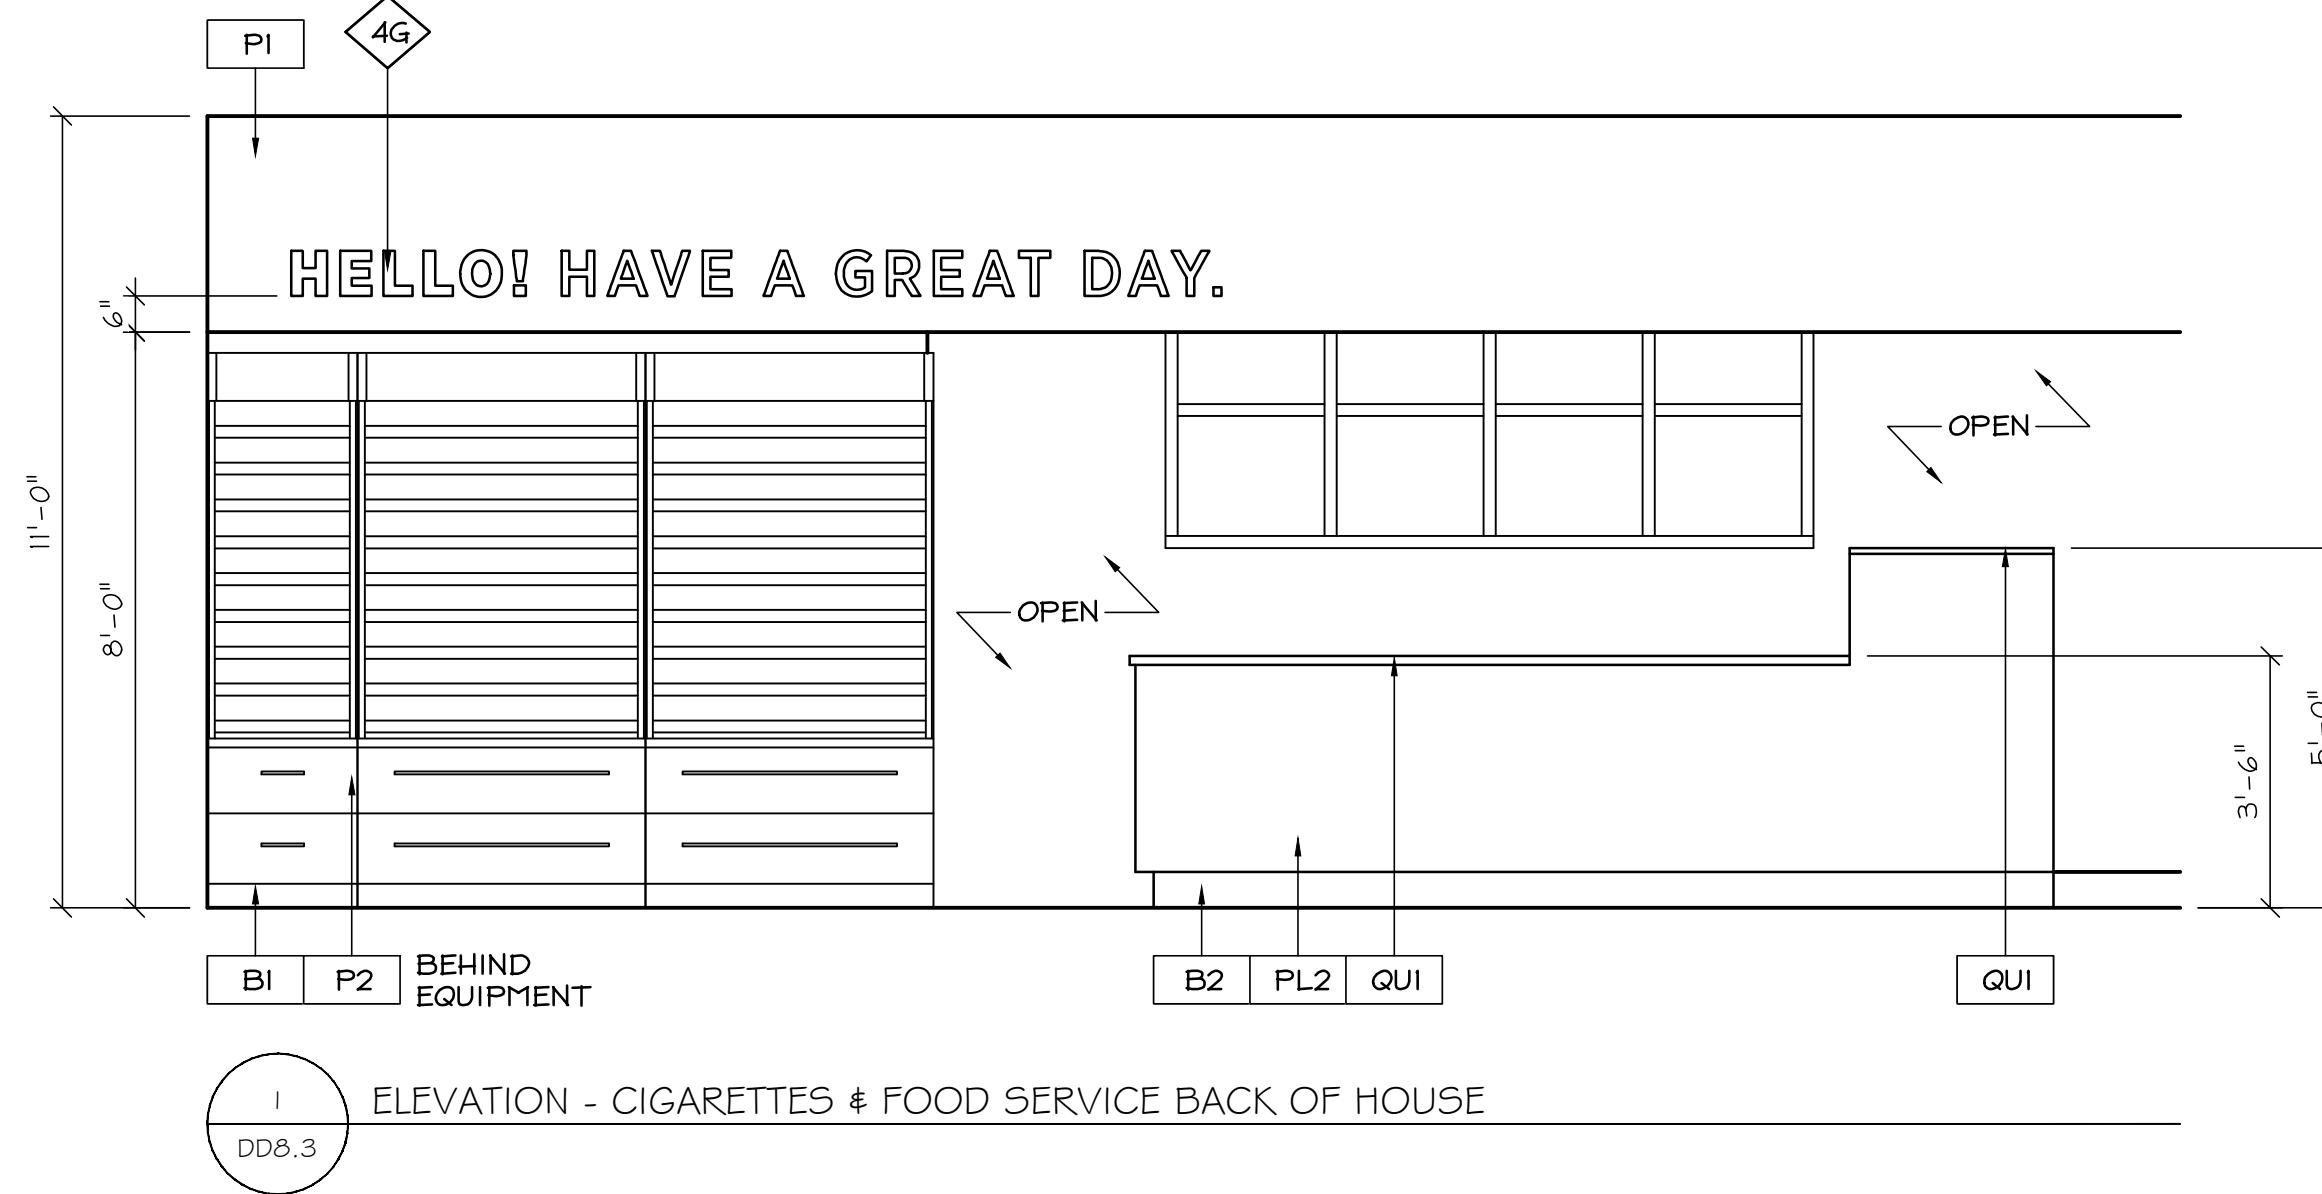

15'-0"

12'-0"

10'-0"

9'-0"

7'-6"

3'-11 1/4"

2'-10"

9'-3"

PI P3 BEHIND SLATS 5G

SLAT DETAILS ON DD8.8, DETAIL B

6G 7G

wake&fuel

TYP. CASHIER

B3 WT4 QUI


B3 SWI

B3 SWI B3 PL2

B3 PL2 QUI

2 DD8.3

ELEVATION - CASHIER & FOOD SERVICE

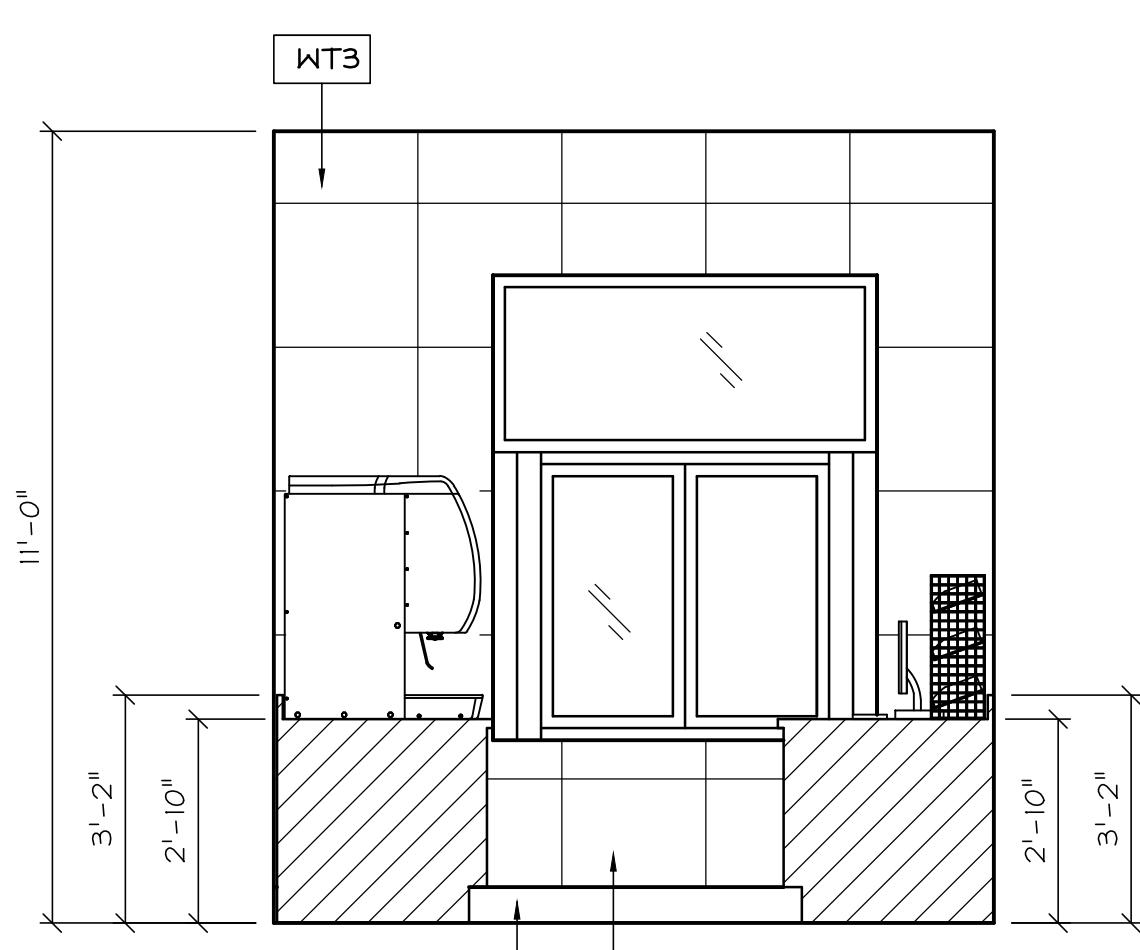

OPEN

1'-0"

BI WT3 TYP. BACK OF HOUSE
BASE AND WALLS

4
DD8.3

ELEVATION - BACK OF HOUSE

WT3

11'-0"

3'-2"

B2 PLI QUI

BI WT3 TYP. BACK OF HOUSE
BASE AND WALLS

5

DD8.3

ELEVATION - BACK OF HOUSE





PARAGON SOLUTIONS

AND IS INTENDED SOLELY FOR THE USE OF THE DESIGNATED RECIPIENT(S). SPECIFICALLY IDENTIFIED FOR THIS DRAWING. THE INFORMATION CONTAINED HEREIN MAY ALSO BE ENTITLED TO PROTECTION UNDER FEDERAL AND STATE CIVIL AND CRIMINAL LAWS PROTECTING INTELLECTUAL PROPERTY, INCLUDING PATENT, COPYRIGHT, TRADE SECRET, AND TRADE DRESS RIGHTS, AND MAY SUBJECT UNAUTHORIZED USERS TO SEVERE CIVIL AND CRIMINAL PENALTIES. THIS INFORMATION CONTAINED OR ATTACHED IN THESE DRAWINGS MAY NOT BE USED, COPIED, OR OTHERWISE EXPLOITED IN ANY MANNER OR DISCLOSED, DIRECTLY OR INDIRECTLY, BY OR TO ANY PERSON WITHOUT THE EXPRESS PRIOR WRITTEN PERMISSION OF PARAGON SOLUTIONS. IN PARTICULAR, ANY COPYING OF PARAGON SOLUTIONS' SPECIFICATIONS, DRAWINGS OR DESIGNS IS UNAUTHORIZED AND CONSTITUTES COPYRIGHT INFRINGEMENT. USING OR DISCLOSEING ANY OF PARAGON SOLUTIONS' SPECIFICATIONS, DRAWINGS, DESIGNS OR PRICING, IN WHOLE OR IN PART, IN EITHER HARD COPY OR DIGITAL FORMAT, IS UNAUTHORIZED AND CONSTITUTES COPYRIGHT INFRINGEMENT AND A MISAPPROPRIATION OF PARAGON SOLUTIONS' TRADE SECRET RIGHTS.


0
2
0
-
-
0
11
0
0
0
0
0

INTERIOR ELEVATIONS

ALABAMA MILITIA ASSOCIATION
10777 HIGHWAY 119, ALABASTER, AL
INTERIOR EVALUATIONS

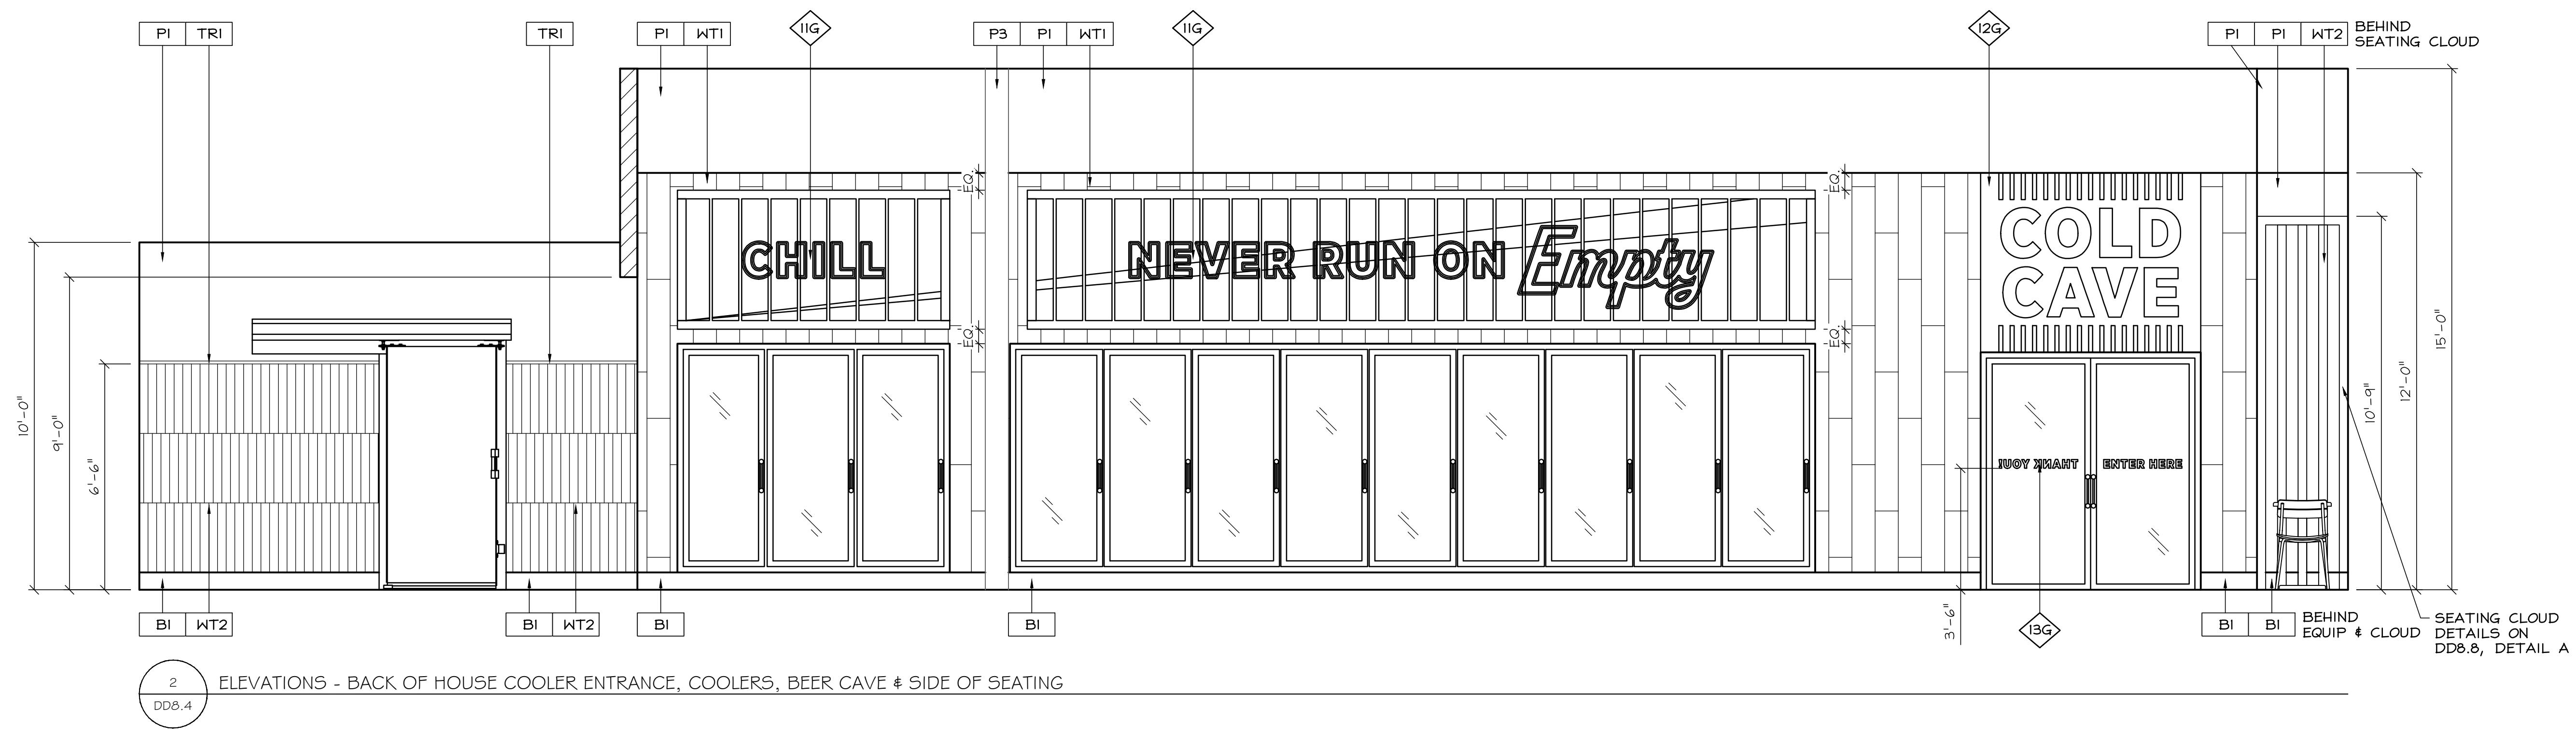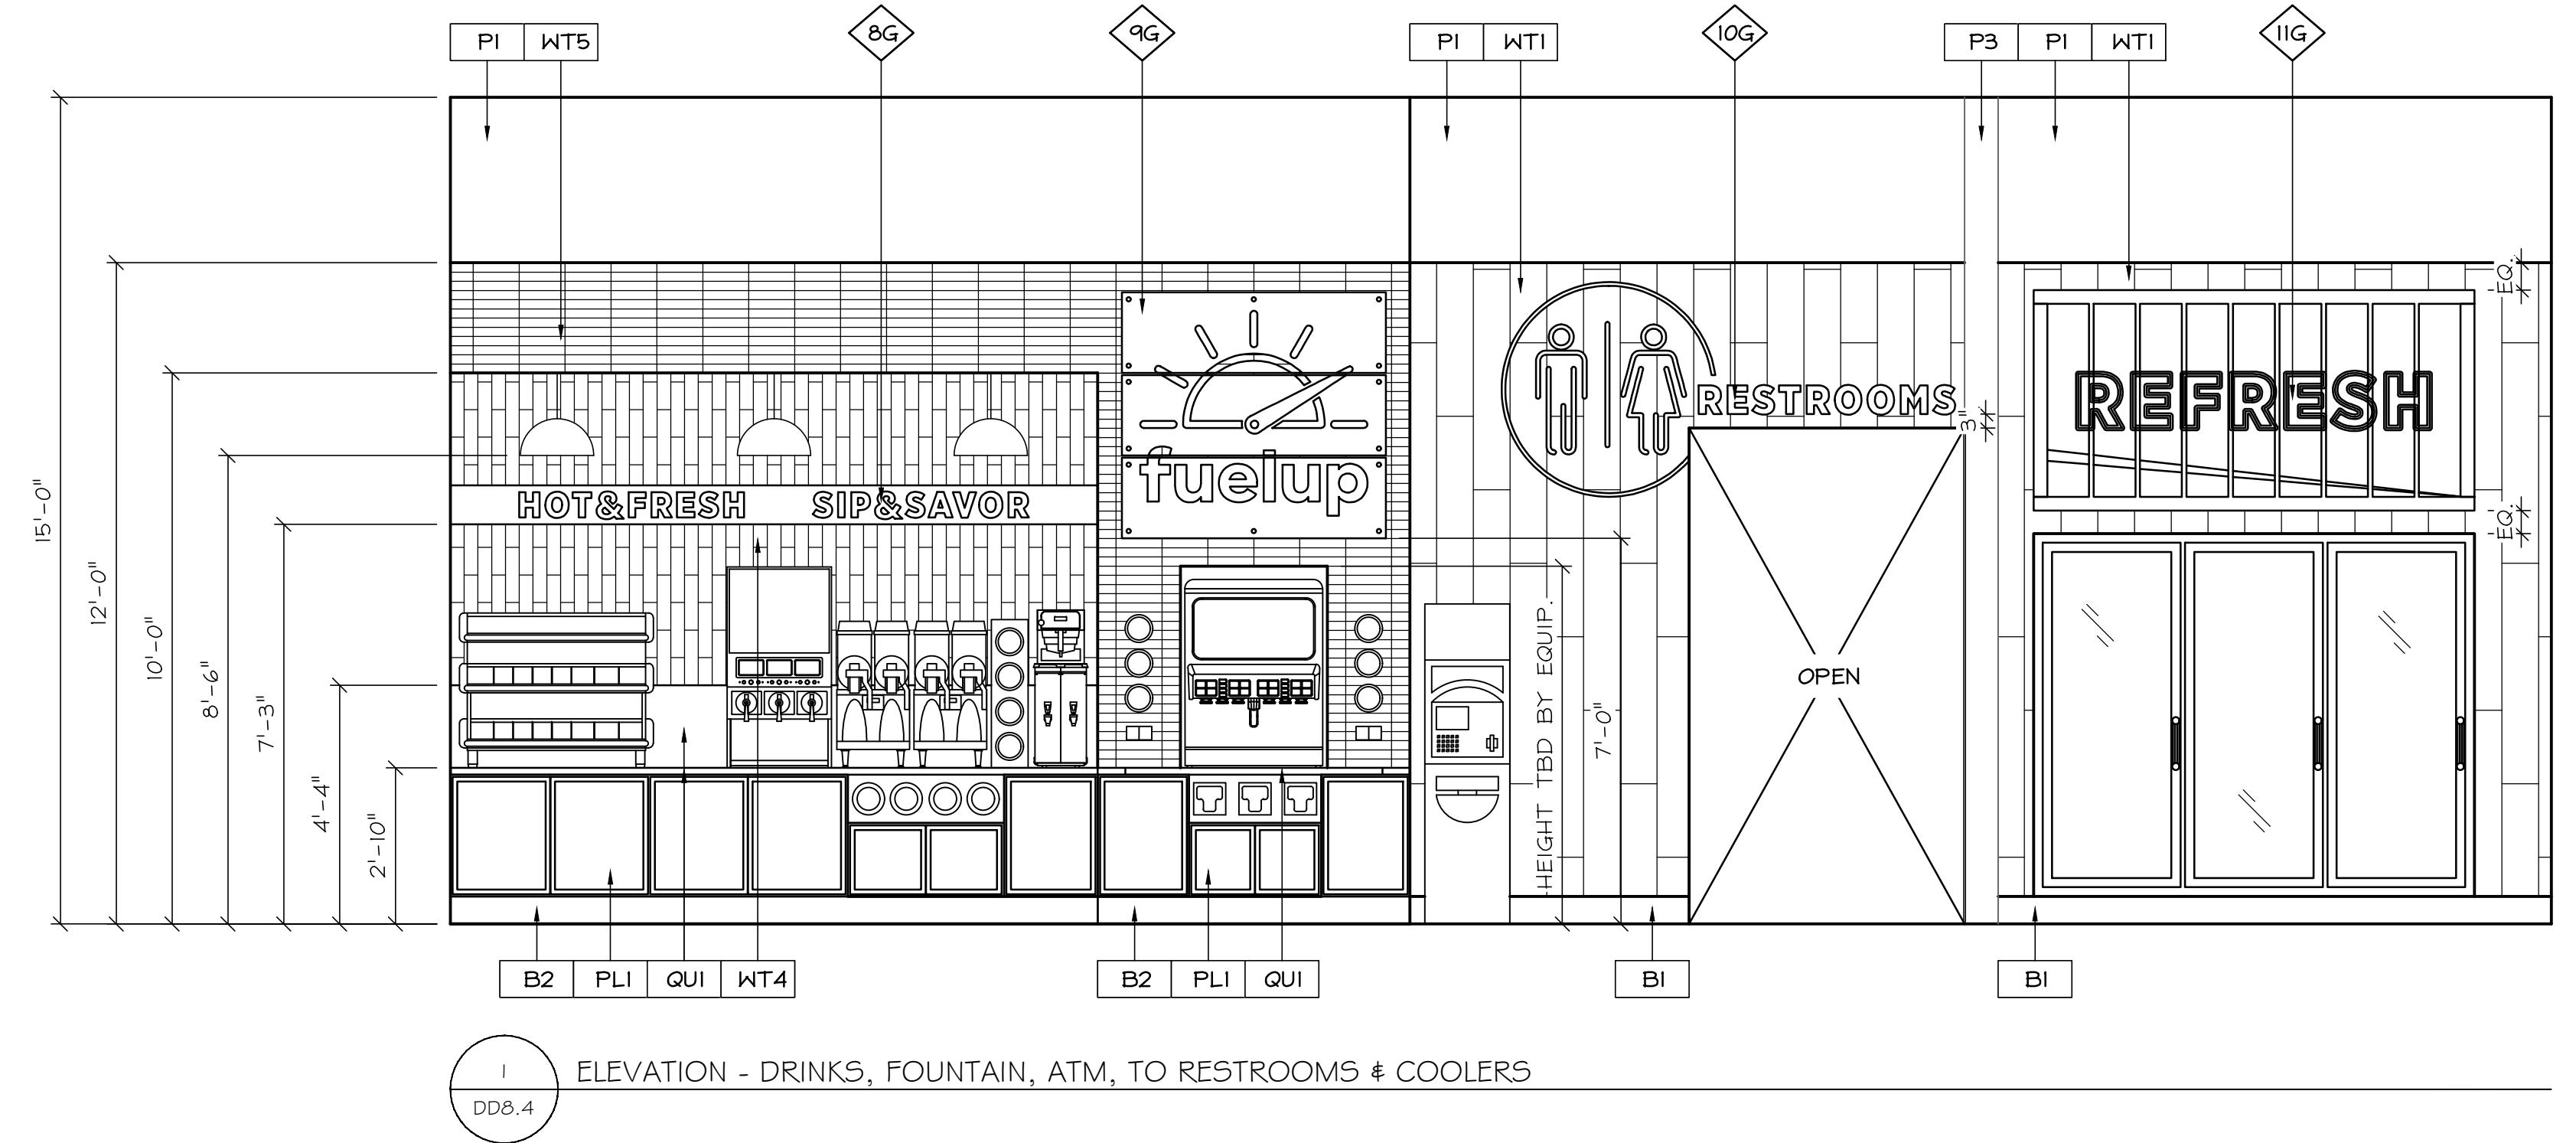

ELEVATIONS - BACK OF HOUSE COOLER ENTRANCE, COOLERS, BEER CAVE & SIDE OF SEATING

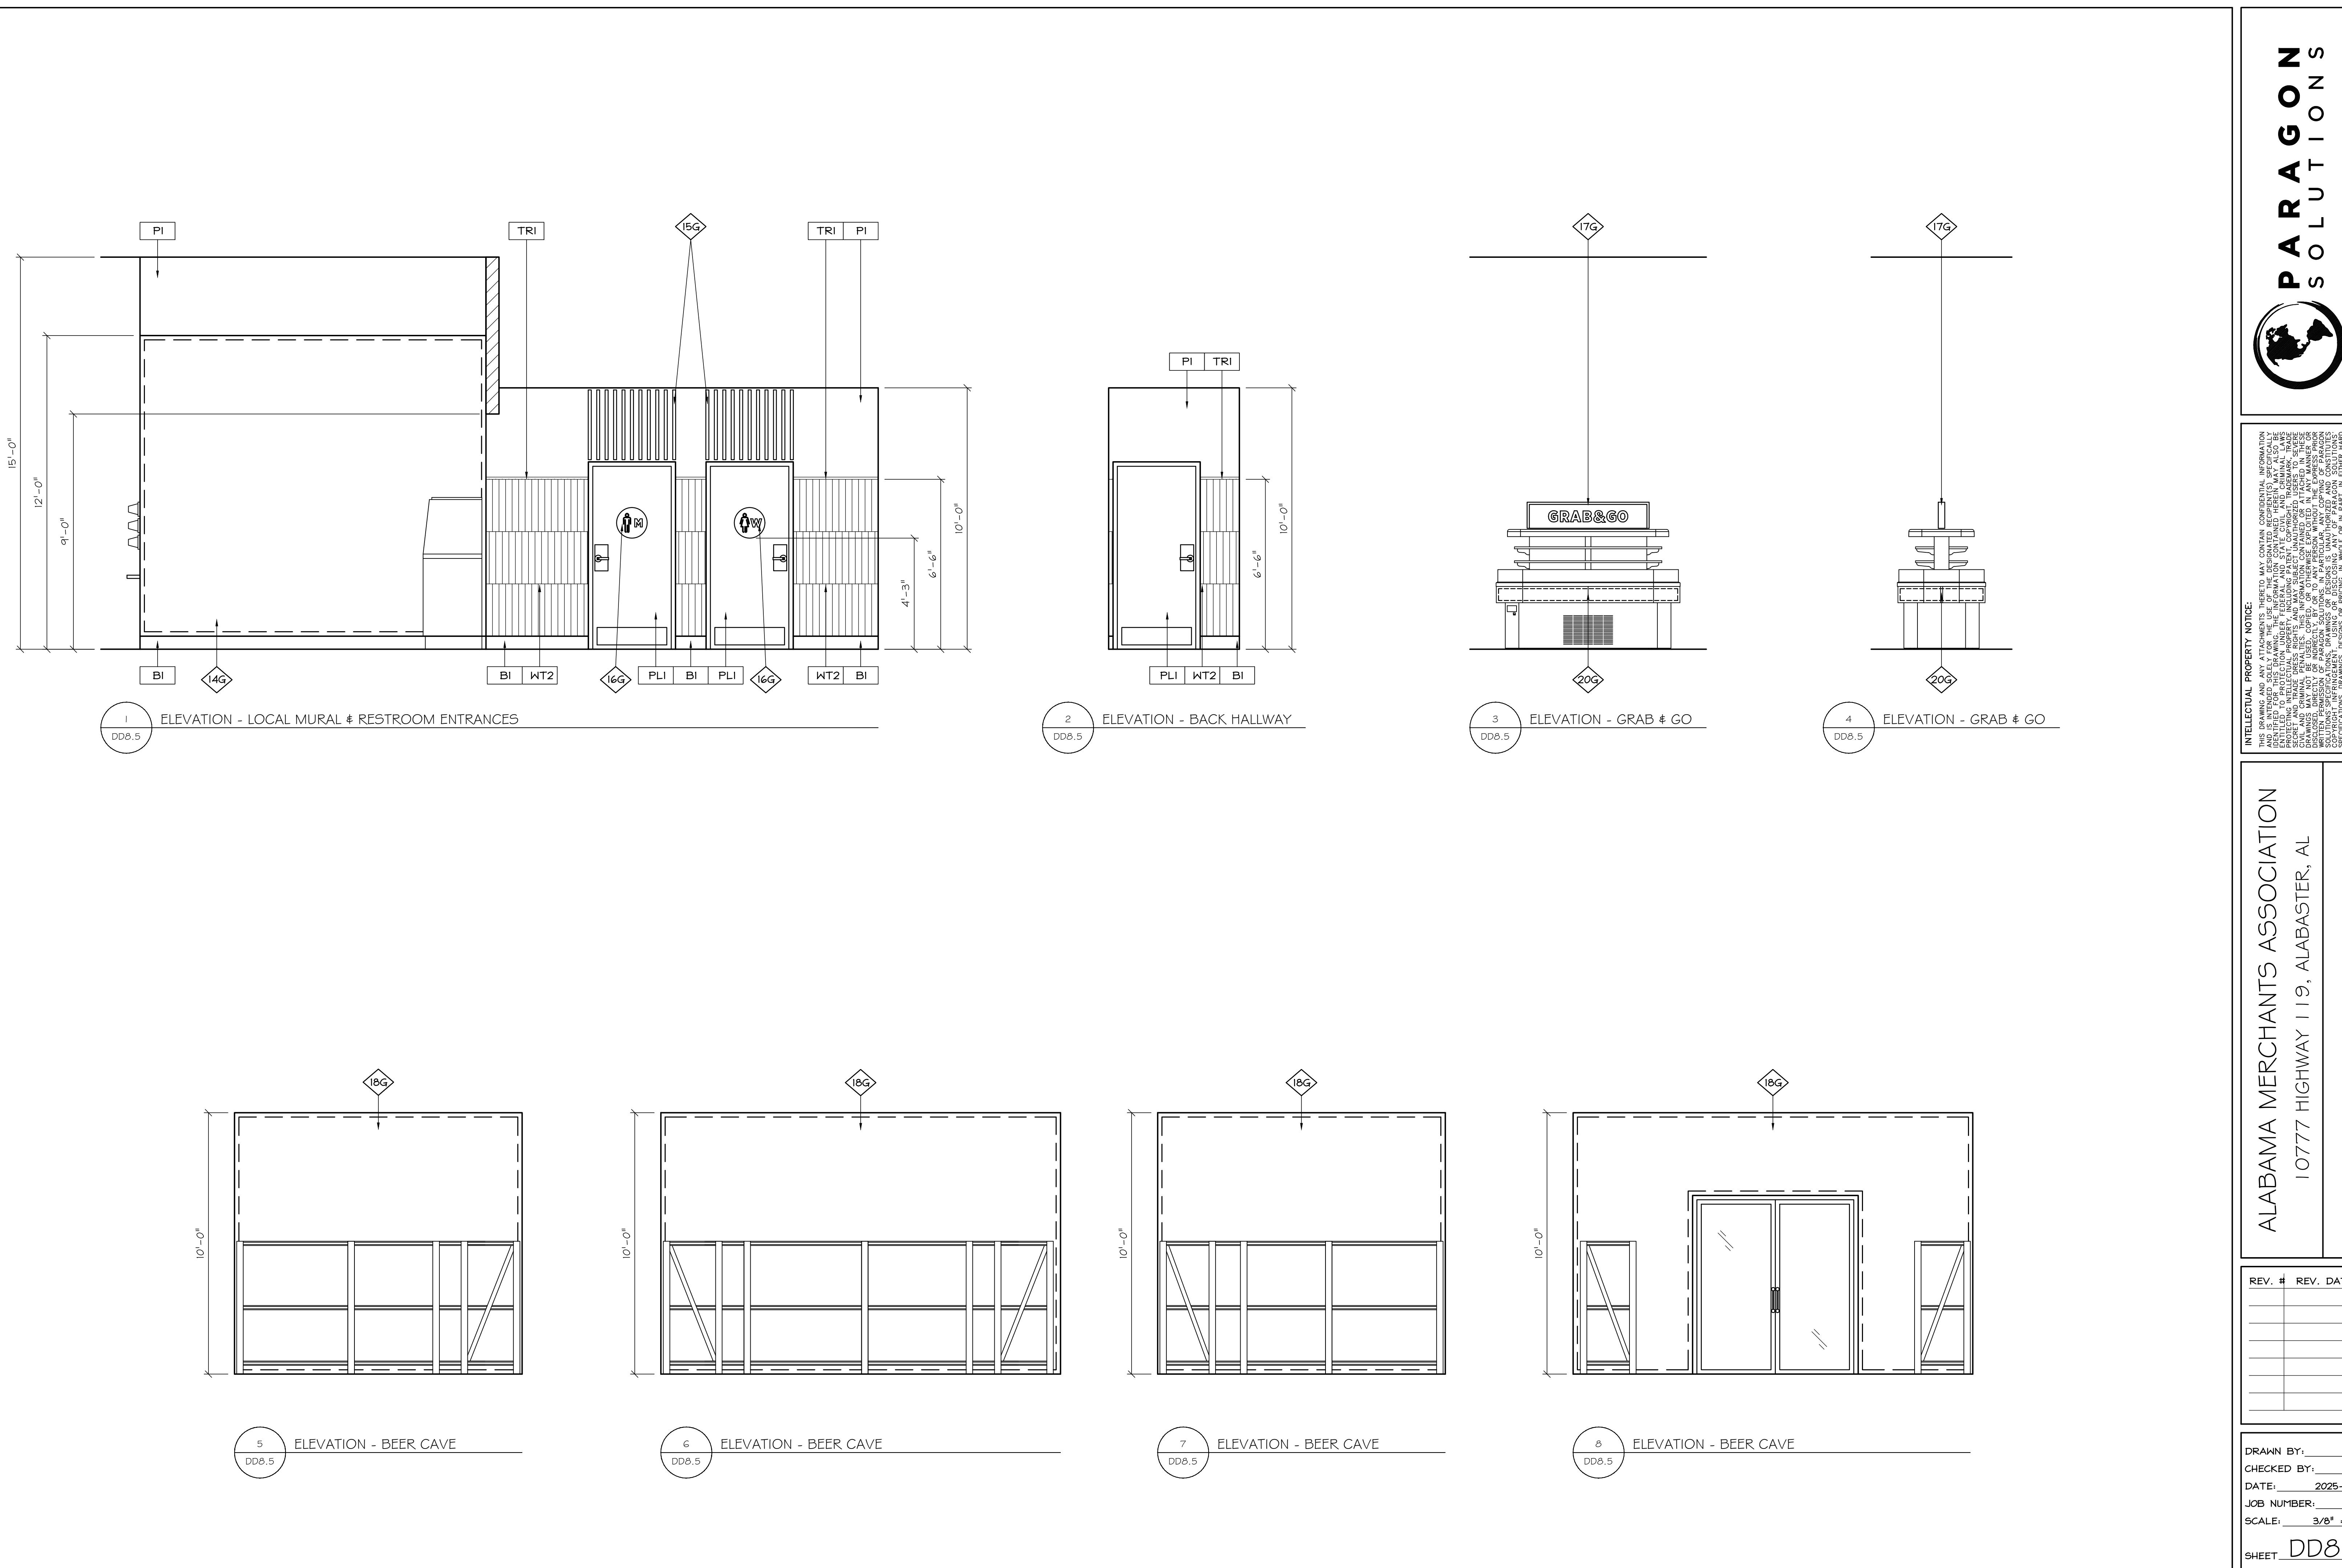

10777 HIGHWAY 119, ALABASTER, AL
INTERIOR ELEVATIONS


10777 HIGHWAY 119, ALABASTER, AL

INTERIOR ELEVATIONS

BY: _____	CL
ED BY: _____	WL
2025-08-21	
NUMBER: _____	426
<u>3/8" = 1'-0"</u>	
DD8.5	

PARAGON
SOLUTIONS

251 MAIN STREET, SUITE 100, WORCESTER, MASS. 01608

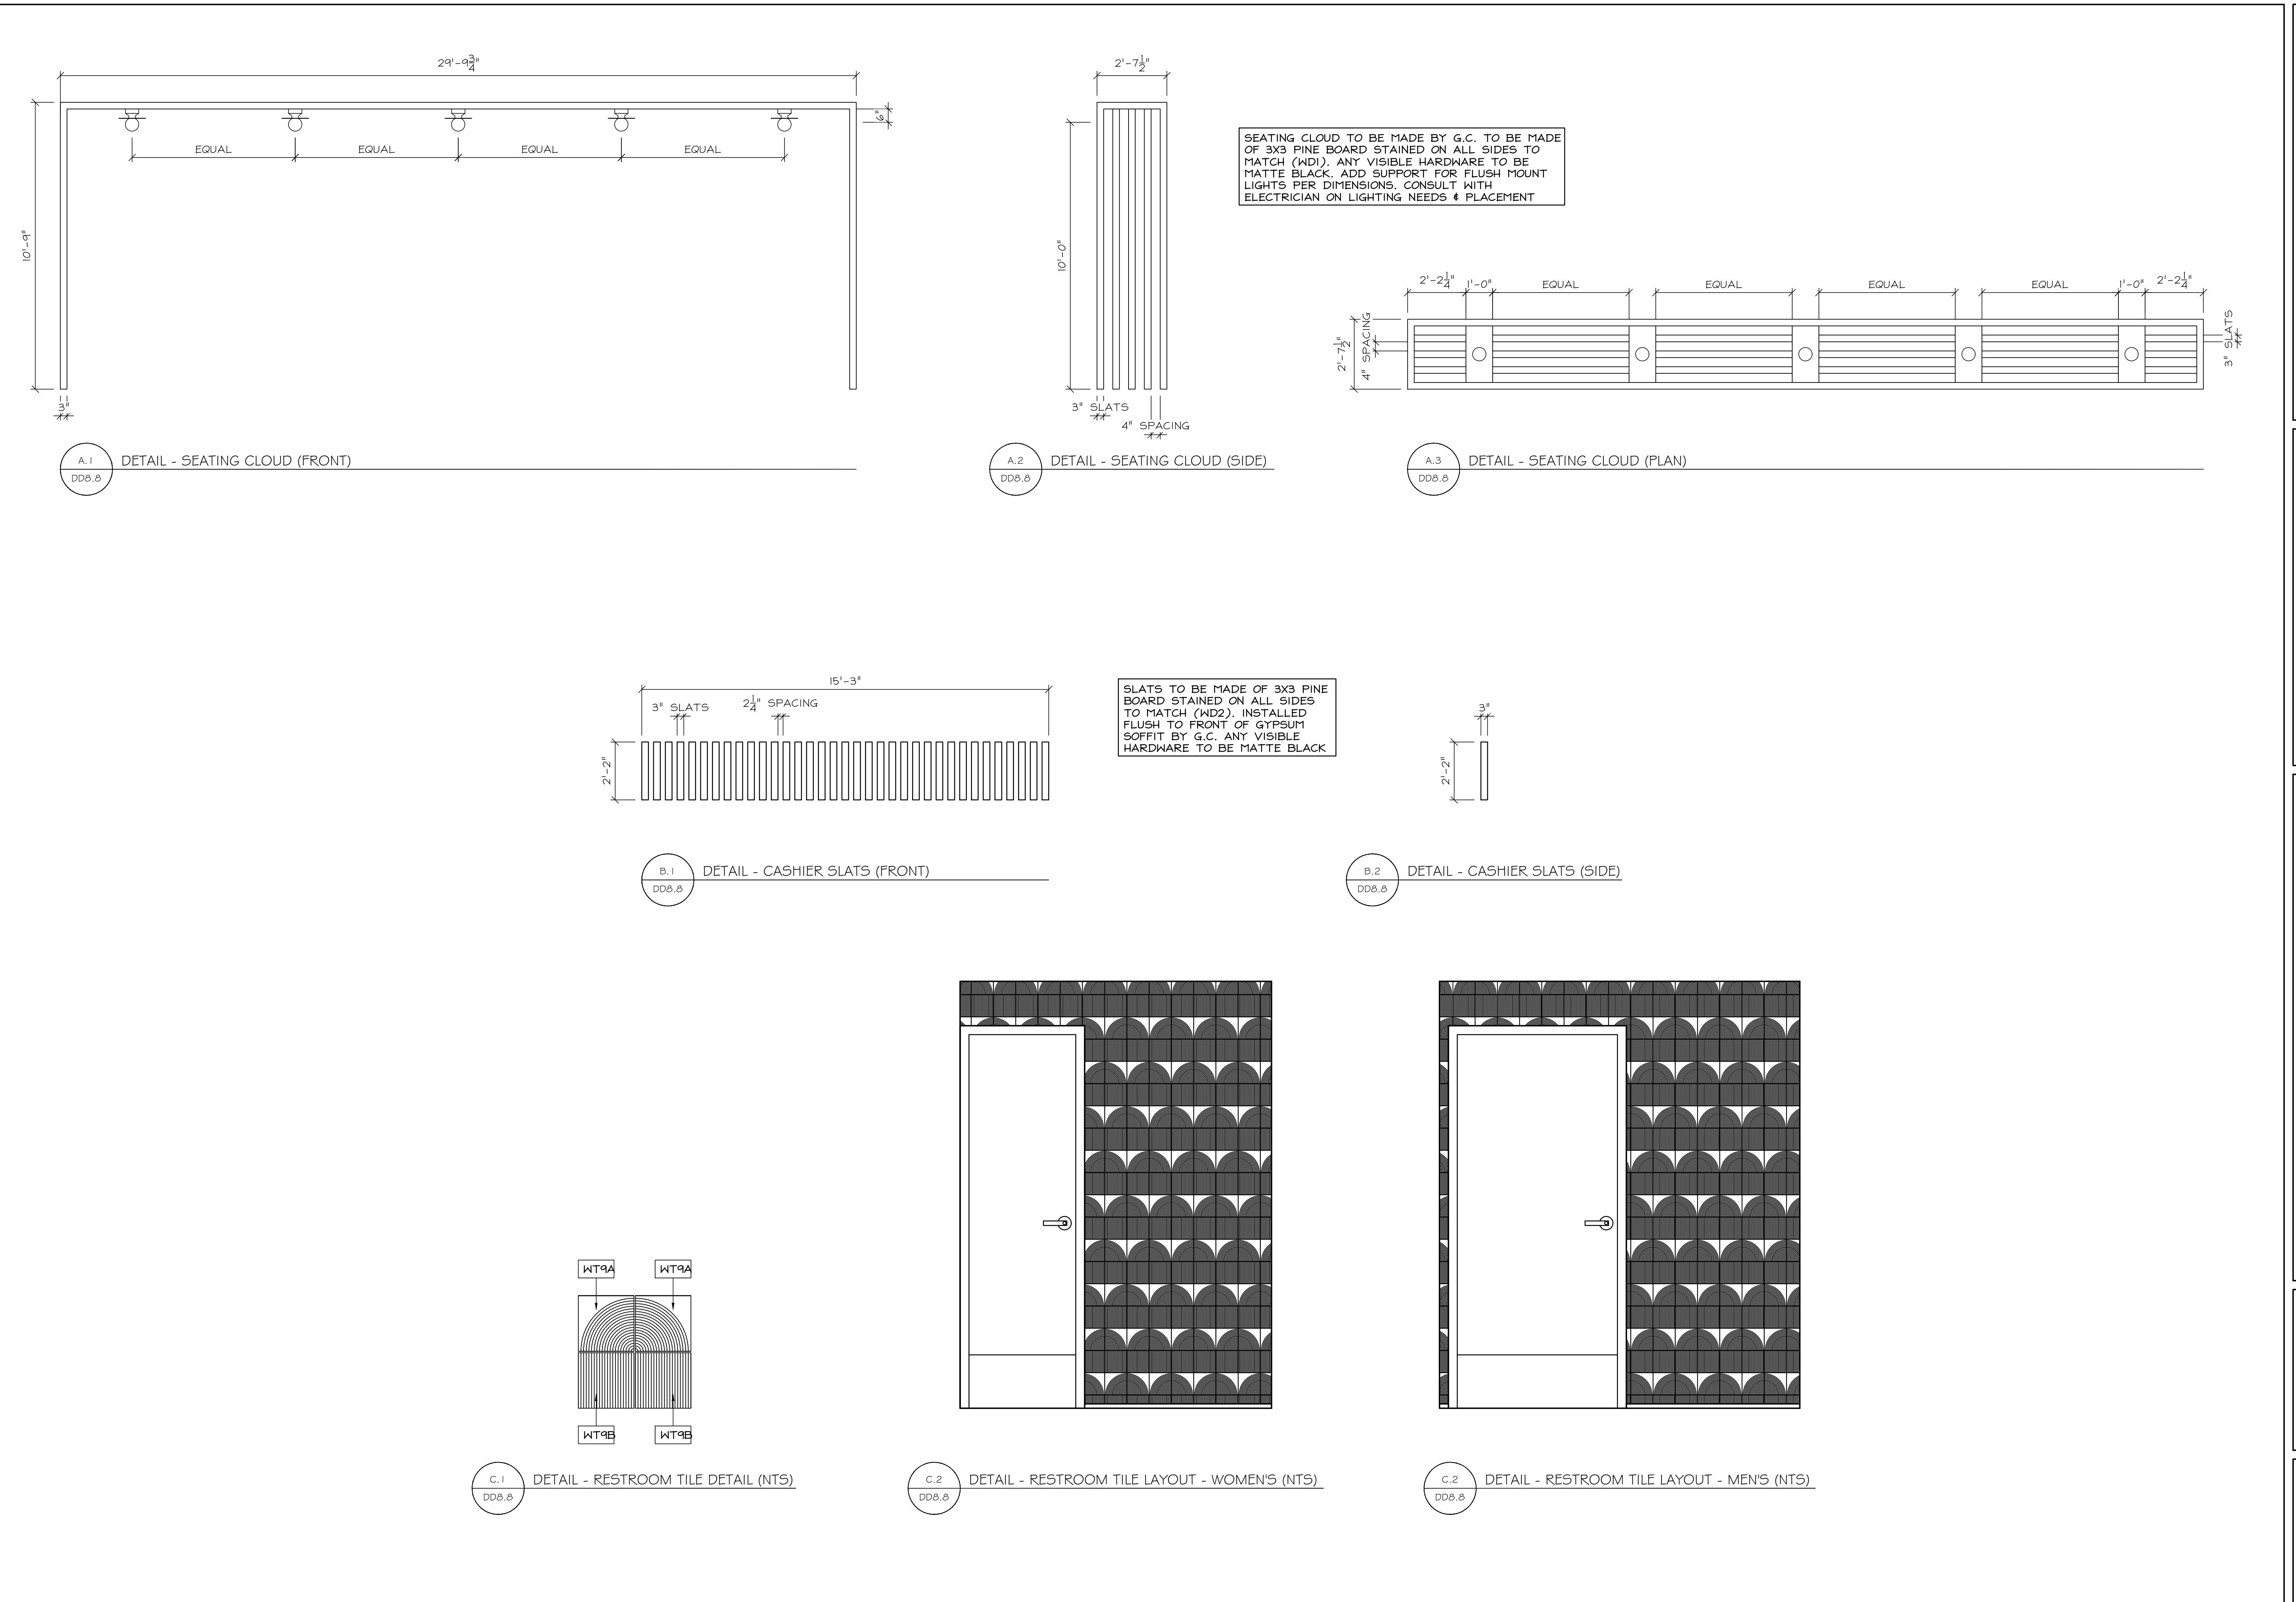


201 MAIN STREET, SUITE 1150 | FORT WORTH, TEXAS 76102 | PHONE: 817-927-7171

ALABAMA MERCHANTS ASSOCIATION
10777 HIGHWAY 119, ALABASTER, AL

INTERIOR ELEVATIONS

REV. #	REV. DATE BY

DRAWN BY: CJB
CHECKED BY: WB
DATE: 2025-08-26
JOB NUMBER: 4261
SCALE: 3/8" = 1'-0"
SHEET DD8.8

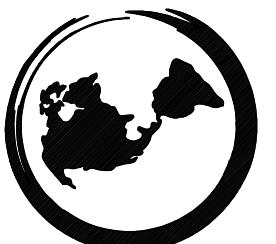

P A R A G O N S O L U T I O N S

201 MAIN STREET, SUITE 1150 | FORT WORTH, TEXAS 76102 | PHONE: 817-927-7171

4261 - EXTERIOR GRAPHICS SCHEDULE


4261 - EXTERIOR GRAPHICS SCHEDULE					
ID	NAME	QTY	ELECTRICAL	DESCRIPTION	INSTALLATION
1EG	WAKE & FUEL LOGO ILLUMINATED SIGN	1	Y	LED FACE-LIT ILLUMINATED EXTERIOR SIGNAGE WITH WHITE RETURNS.	OUNTS TO EXTERIOR WALL WITH HIDDEN SUPPORTS.
2EG	WELCOME ILLUMINATED LETTERS	1	Y	LED HALO-LIT ILLUMINATED EXTERIOR LETTERS FINISHED TO MATCH BRAND BLUE.	OUNTS TO EXTERIOR WALL WITH HIDDEN SUPPORTS.
3EG	DRIVE THRU DIRECTIONAL LETTERS	1	Y	LED HALO-LIT ILLUMINATED EXTERIOR LETTERS FINISHED TO MATCH BRAND BLUE.	OUNTS TO EXTERIOR WALL WITH HIDDEN SUPPORTS.
4EG	DRIVE THRU AWNING EXTERIOR LETTERS	1	N	EXTERIOR LETTERS FINISHED TO MATCH BRAND BLUE WITH 3" RETURNS.	OUNTS TOP TOP OF AWNING STRUCTURE WITH HIDDEN SUPPORTS.

IDENTIFIED FOR THIS DRAWING. THE INF
ENTITLED TO PROTECTION UNDER FEDER
PROTECTING INTELLECTUAL PROPERTY, INC
SECRET AND TRADE DRESS RIGHTS AND M
CIVIL AND CRIMINAL PENALTIES. THIS INF
DRAWINGS MAY NOT BE USED, COPIED, O
DISCLOSED, DIRECTLY OR INDIRECTLY, BY O
WRITTEN PERMISSION OF PARAGON SOLUTION
SOLUTIONS SPECIFICATIONS, DRAWINGS OR


201 MAIN STREET, SUITE 1150 | FORT WORTH, TEXAS 76102 | PHONE: 817-927-7171

10777 HIGHWAY 119, ALABASTER, AL


卷之三

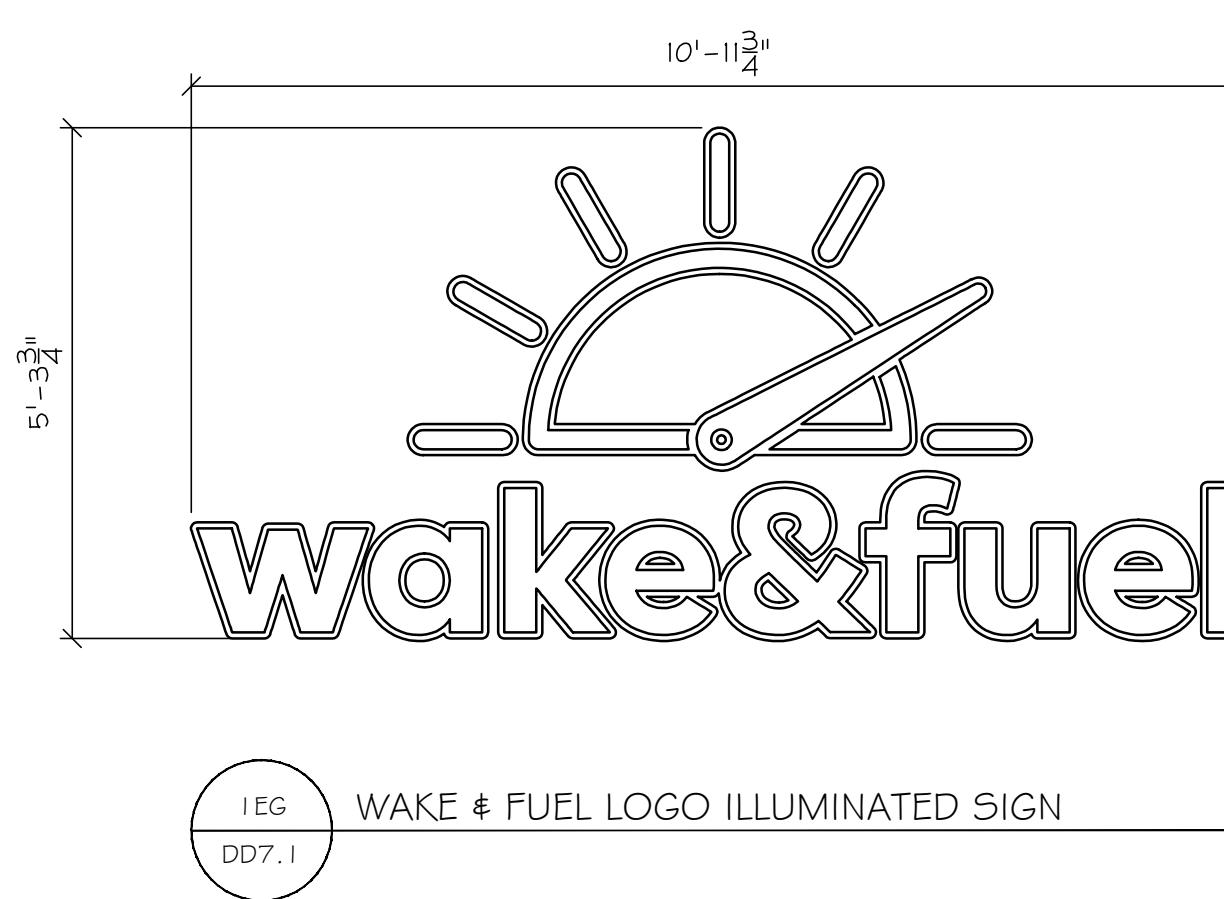


IEG WAKE & FUEL LOGO ILLUMINATED SIGN
DD7.1

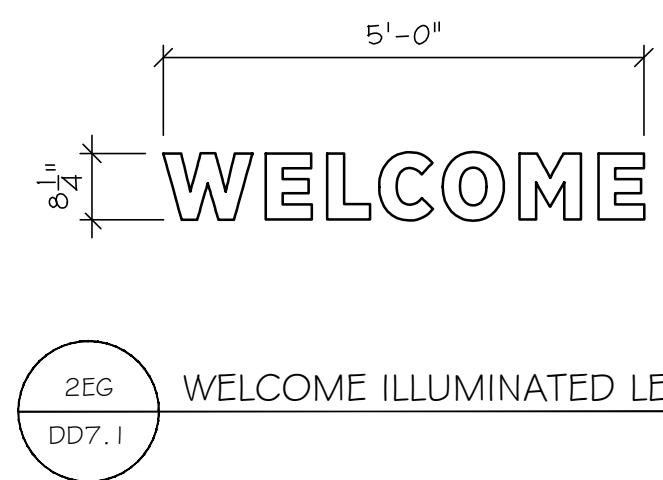

WELCOME ILLUMINATED LETTERS

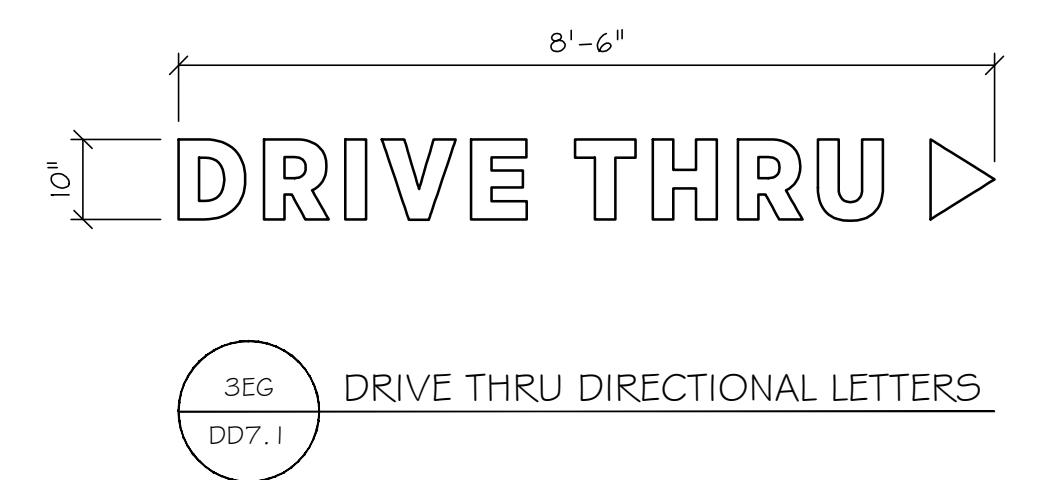

3EG DRIVE THRU DIRECTIONAL LETTERS
DD7.1

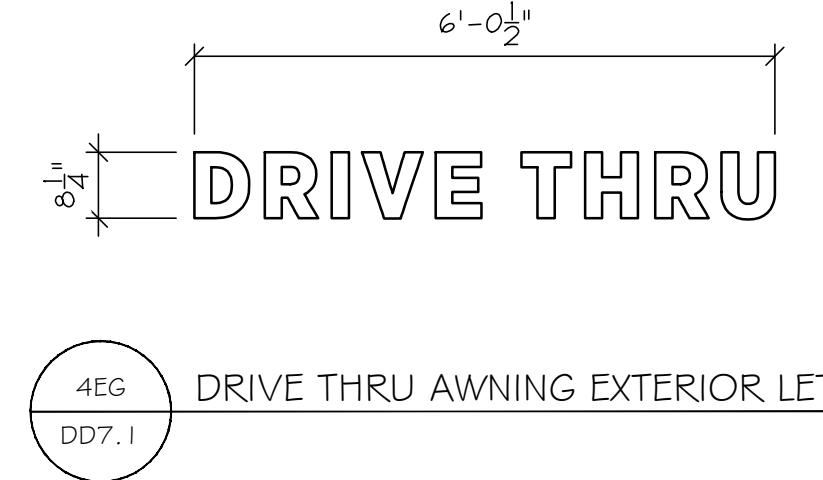

4EG DRIVE THRU AWNING EXTERIOR LETTERS
DD7.1

N BY: _____ CJB
KED BY: _____ MN
: _____ 2025-08-26
NUMBER: _____ 4261
E: _____ 1/2" = 1'-0"
T DD9.1

4261 - EXTERIOR FINISH SCHEDULE

ID	DESCRIPTION	COLOR	MANUFACTURER/CONTACT
EX 1	ARCHITECTURAL STONE VENEER	PRO-LEDGE #BLACK FOREST	CORONADO STONE
			TONYA OWEN - 214.809.5277 - TONYAO@CORONADO.COM
EX2	EXISTING BRICK	#PAINTED TO MATCH (EX 11)	SHERWIN WILLIAMS
			CHAR HETCHER - 469.822.2881 - CHARLENE.M.HETCHER@SHERWIN.COM
EX3	CORRUGATED METAL SIDING	HR-16 PANEL, #PAINTED TO MATCH (EX 12)	BERRIDGE MANUFACTURING (THRU CONNER-LEGRAND INC.)
			LUKE LEGRAND - 972.221.1800 - LUKE@CONNER-LEGRAND.COM
EX4	HARDIEPANEL LAP SIDING	PLANK, SMOOTH #CRISP WHITE	JAMES HARDIE
			1.888.542.7343 - WWW.JAMESHARDIE.COM
EX5	WOOD SIMULATED METAL SIDING (3" V-GROOVE PROFILE)	NORWOOD MINI #CORK	MAC METAL ARCHITECTURAL (THRU ACME)
			BRIAN GARRETT - 817.296.1587 - BGARRETT@BRICK.COM
EX6	CAST-FIT WATERTABLE/SILL	CHISELED STONE SILL #CHARCOAL	CORONADO STONE
			TONYA OWEN - 214.809.5277 - TONYAO@CORONADO.COM
EX7	METAL CAPS/CORNICES	#LEAD-COTE	BERRIDGE MANUFACTURING (THRU CONNER-LEGRAND INC.)
			LUKE LEGRAND - 972.221.1800 - LUKE@CONNER-LEGRAND.COM
EX8	METAL CAPS/CORNICES	#CHARCOAL GREY	BERRIDGE MANUFACTURING (THRU CONNER-LEGRAND INC.)
			LUKE LEGRAND - 972.221.1800 - LUKE@CONNER-LEGRAND.COM
EX9	METAL PANELING (ROOF)	TEE-PANEL #ZINC-GREY	BERRIDGE MANUFACTURING (THRU CONNER-LEGRAND INC.)
			LUKE LEGRAND - 972.221.1800 - LUKE@CONNER-LEGRAND.COM
EX10	SUPER LUMIDECK FLAT SOFFIT CANOPY WITH DOWNLIGHTS (WITH VISIBLE TIE BACKS)	#COLOR MATCH TO WAKE & FUEL ORANGE	MAPES ARCHITECTURAL CANOPIES
			888.273.1132 - CANOPY@MAPES.COM
EX11	EXTERIOR GRADE PAINT	#SW7065 ARGOS	SHERWIN WILLIAMS
	SUBSTRATE TO DETERMINE PAINT		CHAR HETCHER - 469.822.2881 - CHARLENE.M.HETCHER@SHERWIN.COM
EX12	EXTERIOR GRADE PAINT	#SW6887 NAVEL	SHERWIN WILLIAMS
	SUBSTRATE TO DETERMINE PAINT		CHAR HETCHER - 469.822.2881 - CHARLENE.M.HETCHER@SHERWIN.COM
EX13	EXTERIOR GRADE PAINT	#SW7674 PEPPERCORN	SHERWIN WILLIAMS
	SUBSTRATE TO DETERMINE PAINT		CHAR HETCHER - 469.822.2881 - CHARLENE.M.HETCHER@SHERWIN.COM
EX14	ALUMINUM STOREFRONT MULLIONS	BLACK ANODIZED ALUMINUM (INSIDE & OUTSIDE)	KAWEER (OR COMPARABLE)
			STEVE KESTERSON - 214.878.2697 - STEVE.KESTERSON@ARCONIC.COM
EX15	UV WINDOW TREATMENTS (IF NEEDED)		CONSULT CONTRACTOR OR ARCHITECT

EXTERIOR FINISH GENERAL NOTES

1 CONSULT LOCAL CONTRACTOR FOR STANDARD MATERIALS.

2 CONSULT PARAGON SOLUTIONS FOR COLOR VERIFICATIONS AND GRAPHICS.

3 MATERIALS MAY NOT BE SUBSTITUTED WITHOUT PERMISSIONS FROM OWNER OR PARAGON SOLUTIONS.

4 FIELD VERIFY ALL EXTERIOR ELEVATIONS AND GRAPHICS FOR ACCURATE DIMENSIONS.




P A R A G O N S O L U T I O N S

201 MAIN STREET, SUITE 1150 | FORT WORTH, TEXAS 76102 | PHONE: 817-927-7171

© 2024 PARAGON SOLUTIONS | 201 MAIN STREET, SUITE 1150 | FORT WORTH, TEXAS 76102 | PHONE: 817-927-7171
OF PARAGON SOLUTIONS TRADE SECRET RIGHTS.

10777 HIGHWAY 119, ALABASTER, AL

BY: _____ CJB
ED BY: _____ WB
2025-08-26
NUMBER: _____ 4261
: _____ 1/4" = 1'-0"
DD | O. |

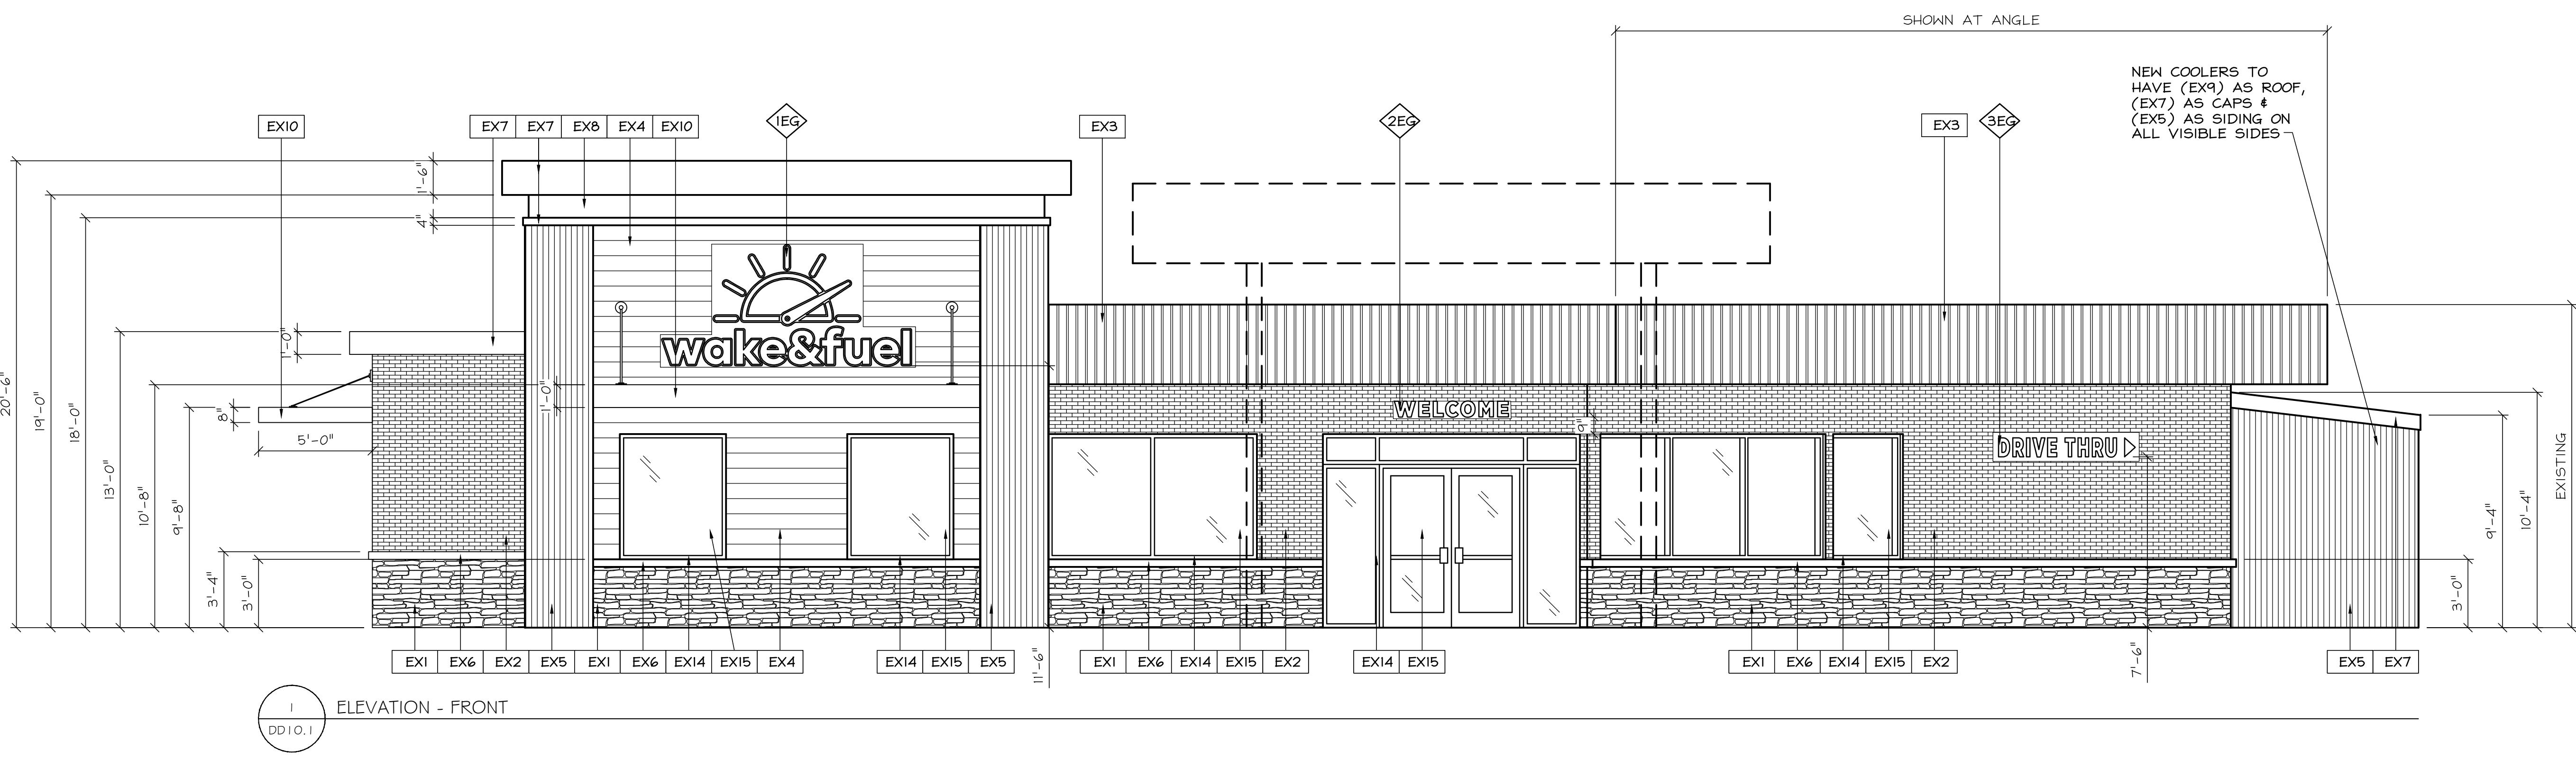

BY: _____ CJB
ED BY: _____ WB
2025-08-26
NUMBER: _____ 4261
: _____ 1/4" = 1'-0"
DD | O. |

