
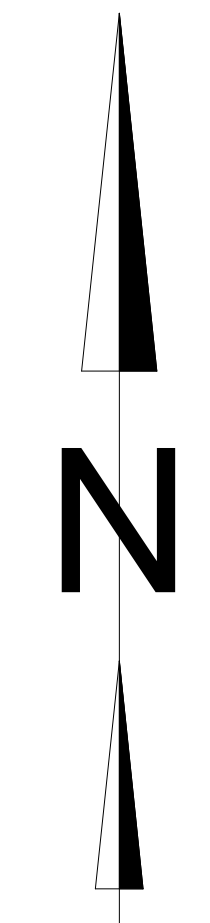


PARCEL # 37182941520600  
 ALINE EST BLK 2  
 LOT 2  
 0.5 ACRES

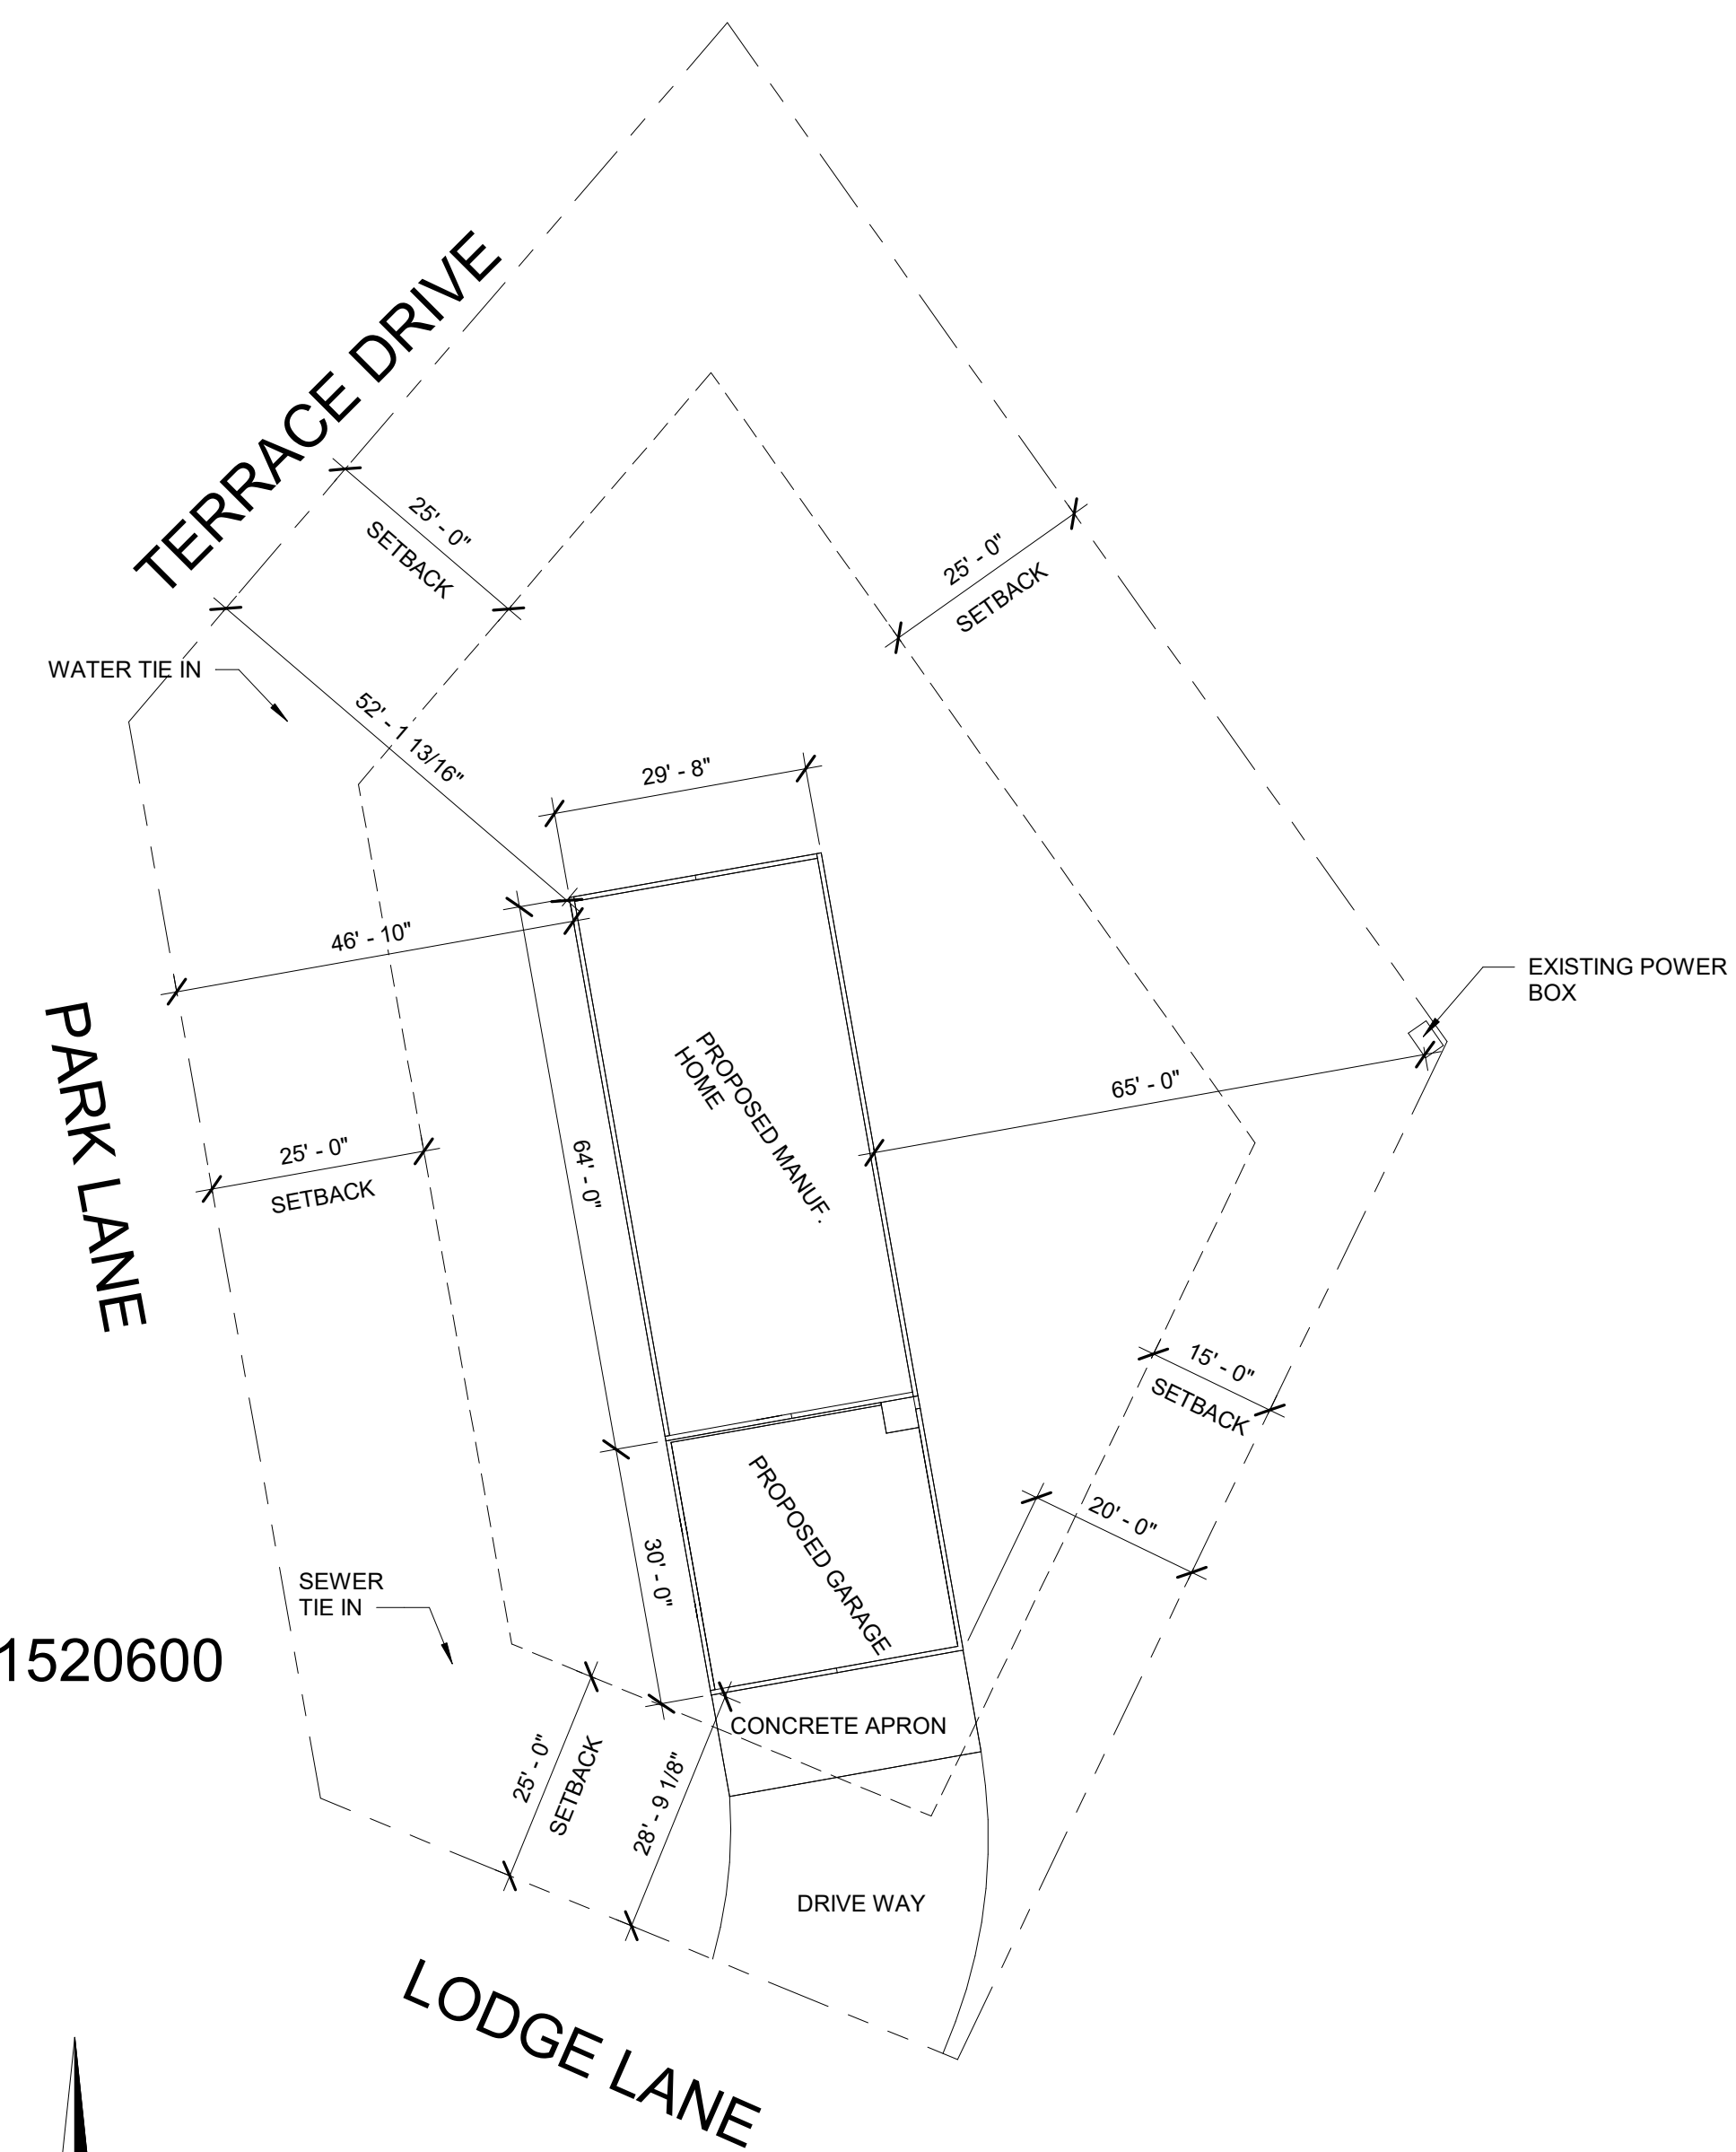

SITE PLAN  
 1" = 20'-0"

DISCLAIMER: LOT LEGAL DESCRIPTION & SURVEY BY OTHERS. METES & BOUNDS HAVE NOT BEEN VERIFIED. NO SURVEY WORK HAS BEEN DONE BY TETON DRAFTING SERVICES NOR TSE ENGINEERS, PC.

STEPHEN BIBB RESIDENCE  
 852 TERRACE DRIVE  
 ALPINE, WY

THIS DRAWING IS PROPERTY OF TETON DRAFTING SERVICES. IT IS TO BE USED ONLY FOR THE PROJECT AND SITE SPECIFICALLY INDICATED WITHIN THIS DRAWING. IT IS NOT TO BE USED FOR ANY OTHER PROJECTS WITHOUT THE WRITTEN CONSENT OF TETON DRAFTING SERVICES. ASSUMES NO LIABILITY BEYOND THE PRODUCTION OF THESE PRINTS. ALL DIMENSIONS AND LOCATIONS ARE TO BE FIELD CHECKED AND ACCEPTED BY THE CUSTOMER AND HAVE BEEN ACCEPTED AS IS.

CHECKED BY: EVB	DATE:
DRAWN BY: EVB	06/03/26
DATE	BY
REVISIONS	

TETON DRAFTING SERVICES  
 136 SOUTH STATE STREET SHELLEY, IDAHO 83274  
 PHONE (208) 357-2420 FAX (208) 357-2419

PROJECT NO. 226103
SHEET NO. <b>C1</b>
OF ONE