


1 SITE
1" = 10'-0"

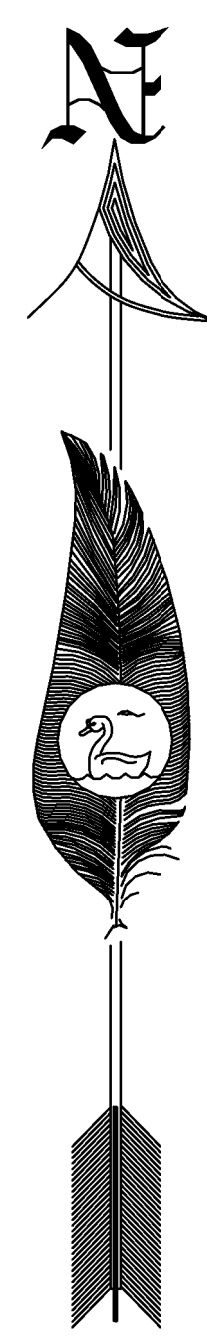

Lot 20
Div Block Lot
ac
Wyoming

This Site plan is based on a legal description provided by others, this site plan is provided by a drafting service. No survey work has been done nor is implied. For Actual boundary lines and corners, a licensed surveyor should be consulted. B'n'R Drafting Services assumes no liability for the accuracy of these documents.

These plans have been prepared under the direction of a ADDA Certified Drafting Services has had no involvement in the Civil, Structural, Mechanical or Electrical Engineering for this project unless explicitly noted. B'n'R Drafting Services assumes no liability for the accuracy of these documents. All Liability for this project shall remain with the contractor, subcontractors and Owner. Final Plans are accepted AS IS.

REV	DATE	DESCRIPTION

B'n'R Drafting Services LLC
1993 N. 37th E
Idaho Falls, ID 83401
208-589-8383
services@bndrafting.com

SINGLE FAMILY DWELLING	
DATE: 18 Mar 2026	FOR: Ortega
DRAWN BY: RRS	Lot 20
PROJECT: 23XXXXX	Jurisdiction, Idaho

SITE
PLAN
C1