


1 SITE PLAN
1" = 30'-0"

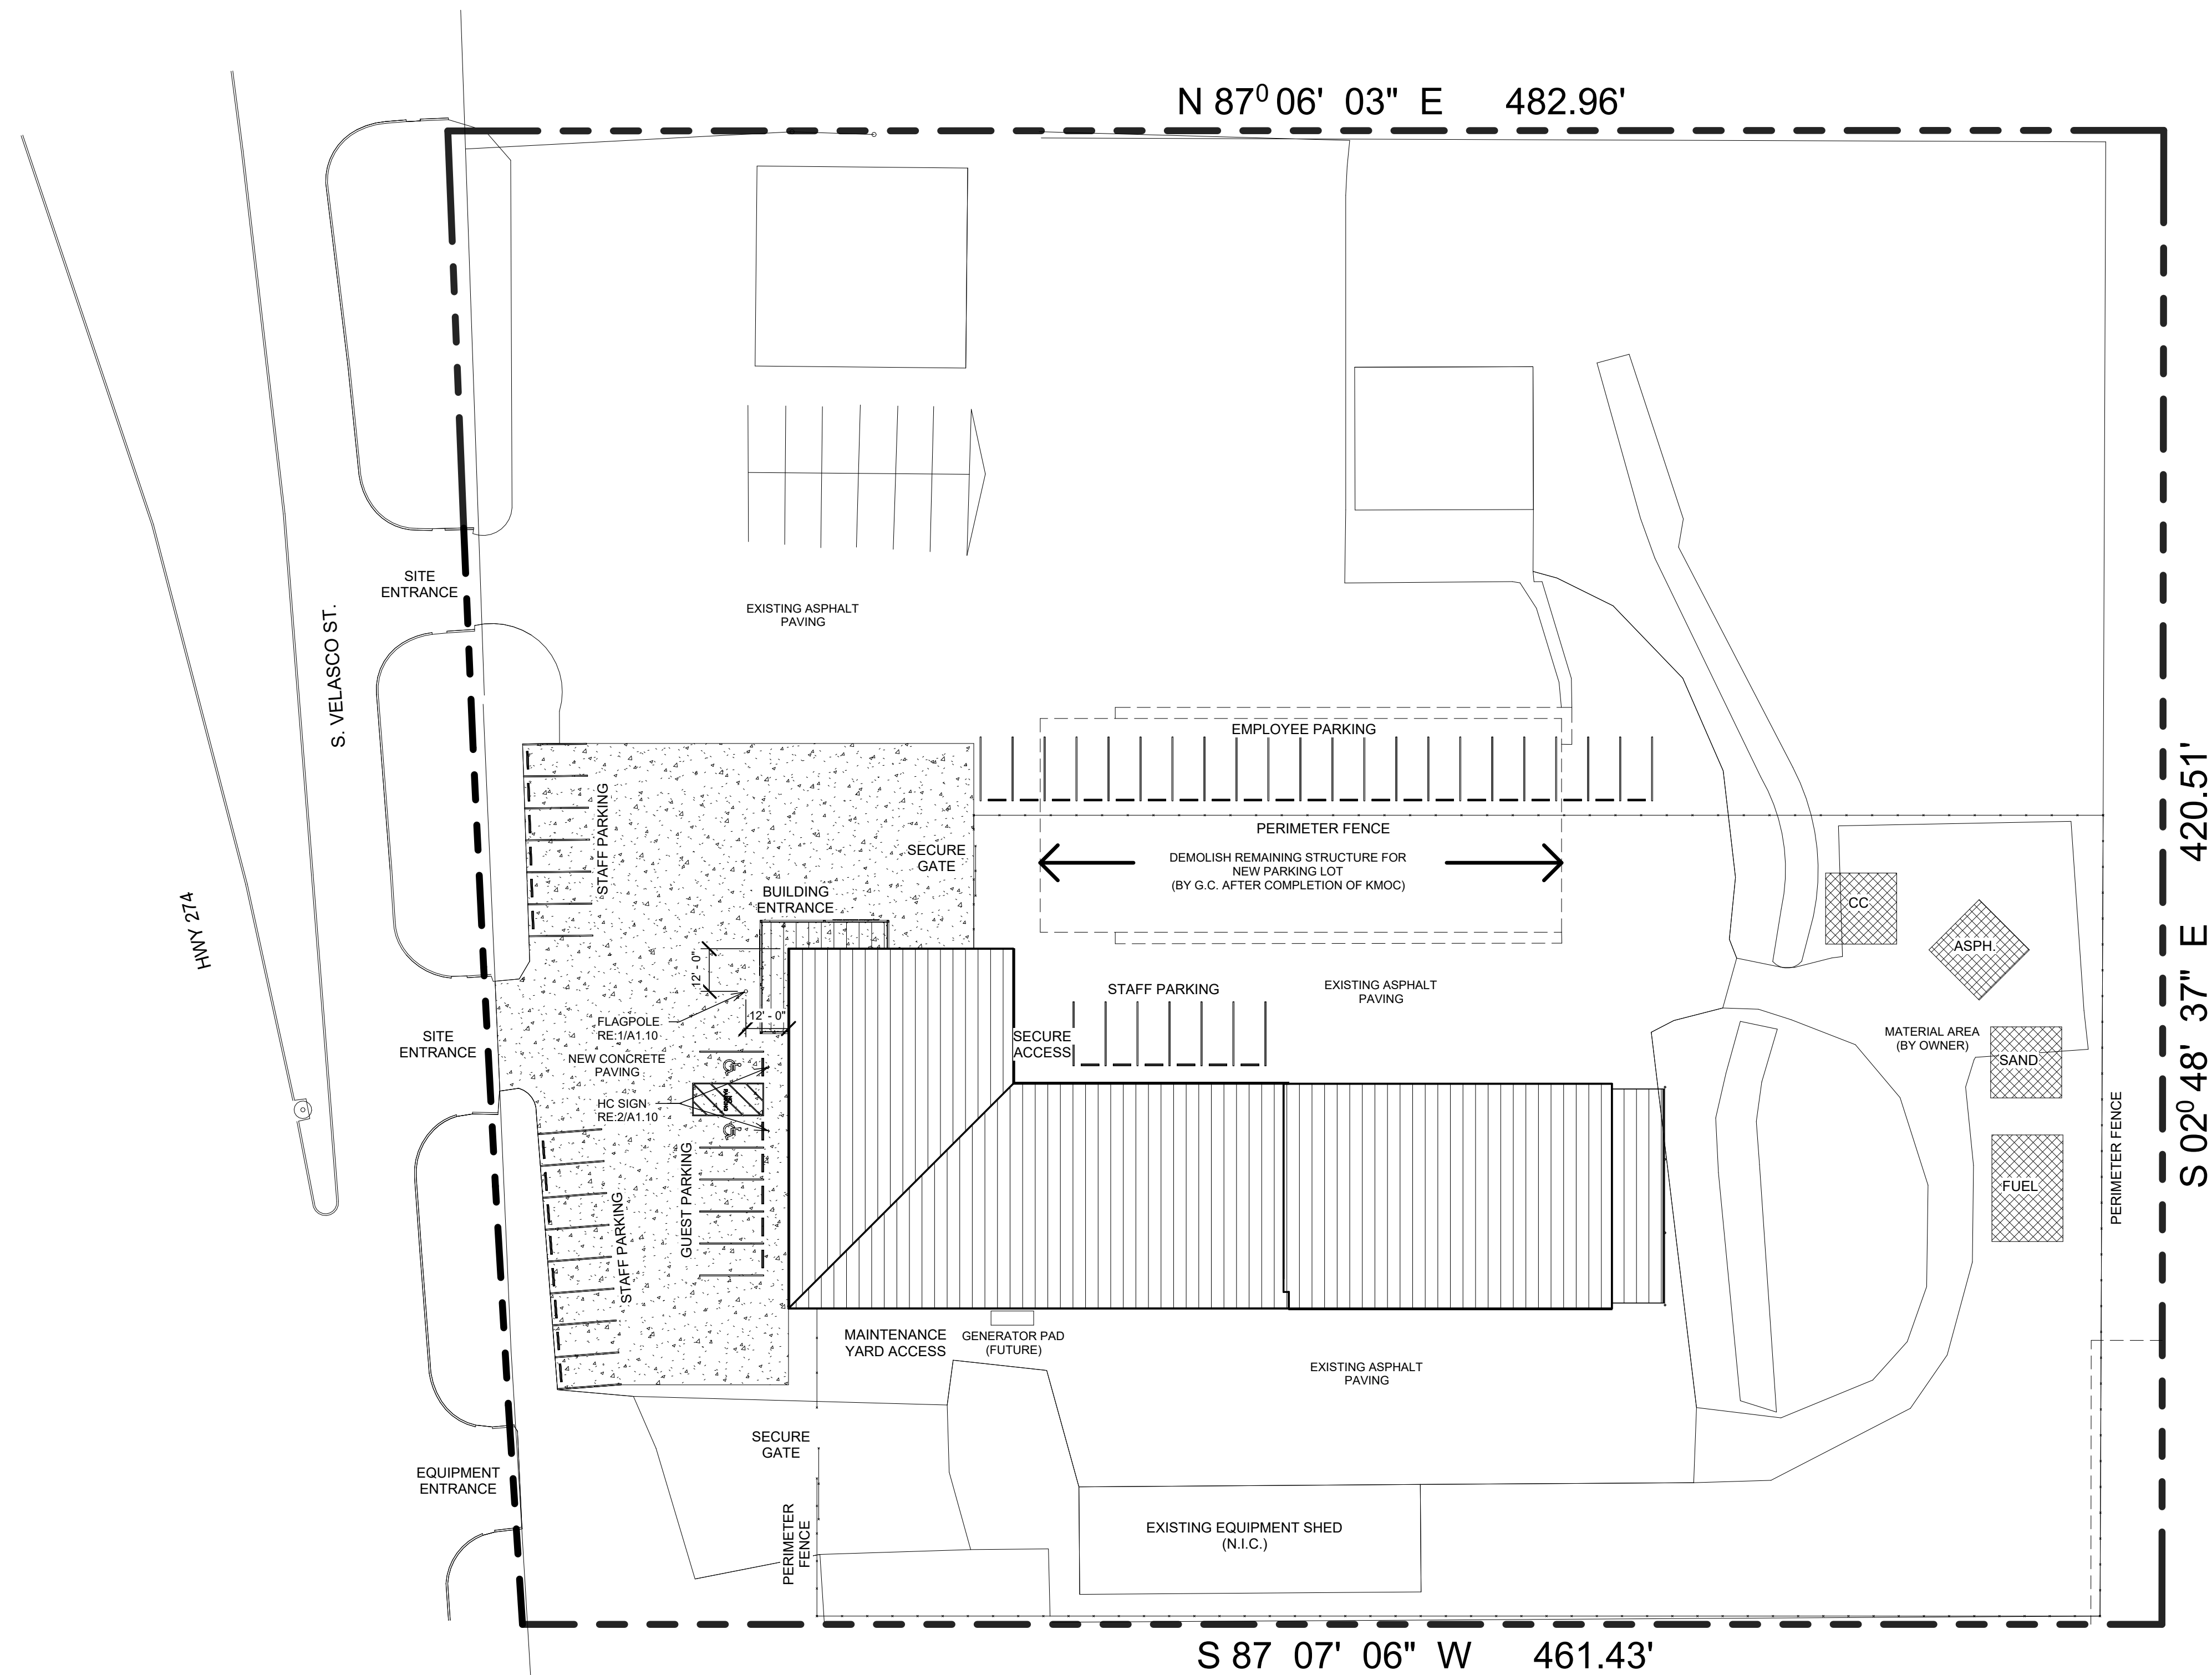

**Angleton King
Municipal
Operations Center**
901 South Velasco Street
Angleton, Tx 77515



Integrated Architecture & Design, LLC
107 West Way, Suite 16
Lake Jackson, Texas 77566
979.297.1411 p. 979.297.1418 f.
www.iadarchitects.com

PROJECT CONSULTANTS

Civil
PRD Land Development Services
a Dunaway Co.
12621 Featherwood Drive, Suite 200
Houston, TX 77034
281.760.1541 p.
Structural
CJG Engineers
6051 North Course Drive, Suite 375
Houston, TX 77042
713.780.3345 p.
Mechanical, Electrical, & Plumbing
DVO an Urban-Gro Company
825 Town and Country Lane, Suite 1150
Houston, TX 77042
281.293.7500 p.

NOT FOR
REGULATORY
APPROVAL,
PERMITTING OR
CONSTRUCTION

IAD PROJECT #		23018
ISSUE DATE:		03/17/25
03/17/25	95% GMP PACKAGE	

REVISION LOG		

SITE PLAN



A1.00

SCALE: AS NOTED
COPYRIGHT I A D ARCHITECTS, LLC

- 5/8" TYPE 'X' FIRECODE GYP.BD. ON EACH SIDE OF 3 5/8" METAL STUDS TO 12" ABOVE CEILING W/3 5/8" METAL STUD BRACING @ 4'-0" O.C. BRACED ACROSS TOP OF WALLS. PROVIDE SOUND BATT INSULATION.
- 5/8" TYPE 'X' FIRECODE GYP.BD. ON EACH SIDE OF 3 5/8" METAL STUDS TO DECK. PROVIDE SOUND BATT INSULATION.
- 5/8" TYPE 'X' FIRECODE GYP.BD. ON EACH SIDE OF 3 5/8" METAL STUDS TO DECK. PROVIDE SOUND BATT INSULATION. 1 HOUR RATED UL419
- 5/8" TYPE 'X' FIRECODE GYP.BD. ON ONE SIDE OF 2 1/2" METAL STUDS TO 12" ABOVE CEILING W/3 5/8" METAL STUD BRACING @ 4'-0" O.C. BRACED ACROSS TOP OF WALLS.
- 5/8" TYPE 'X' FIRECODE GYP.BD. ON ONE SIDE OF 3 5/8" METAL STUDS TO 12" ABOVE CEILING W/3 5/8" METAL STUD BRACING @ 4'-0" O.C. BRACED ACROSS TOP OF WALLS.
- 5/8" TYPE 'X' FIRECODE GYP.BD. ON ONE SIDE OF 2 1/2" METAL STUDS TO DECK.
- 5/8" WATER RESISTANT GYP.BD. ON EACH SIDE OF 3 5/8" METAL STUDS TO 12" ABOVE CEILING W/3 5/8" METAL STUD BRACING @ 4'-0" O.C. BRACED ACROSS TOP OF WALLS. PROVIDE SOUND BATT INSULATION.
- 5/8" WATER RESISTANT GYP.BD. ON ONE SIDE & 5/8" TYPE 'X' FIRECODE GYP. BD. ON OTHER SIDE OF 3 5/8" METAL STUDS TO 12" ABOVE CEILING W/3 5/8" METAL STUD BRACING @ 4'-0" O.C. BRACED ACROSS TOP OF WALLS. PROVIDE SOUND BATT INSULATION.
- 5/8" WATER RESISTANT GYP.BD. ON ONE SIDE & 5/8" TYPE 'X' FIRECODE GYP. BD. ON OTHER SIDE OF 3 5/8" METAL STUDS TO DECK. PROVIDE SOUND BATT INSULATION.
- TILE ON 5/8" TILE BACKER BOARD ON ONE SIDE OF 3 5/8" METAL STUDS TO 12" ABOVE CEILING W/3 5/8" METAL STUD BRACING @ 4'-0" O.C. BRACED ACROSS TOP OF WALLS. PROVIDE SOUND BATT INSULATION.
- TILE ON 5/8" TILE BACKER BOARD ON EACH SIDE OF 3 5/8" METAL STUDS TO 12" ABOVE CEILING W/3 5/8" METAL STUD BRACING @ 4'-0" O.C. BRACED ACROSS TOP OF WALLS. PROVIDE SOUND BATT INSULATION.
- 5/8" WATER RESISTANT GYP. BD. ON ONE SIDE OF 2 1/2" METAL STUDS TO DECK.

2 PARTITION TYPES

1/2" = 1'-0"

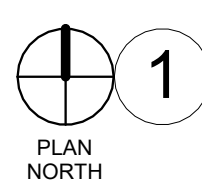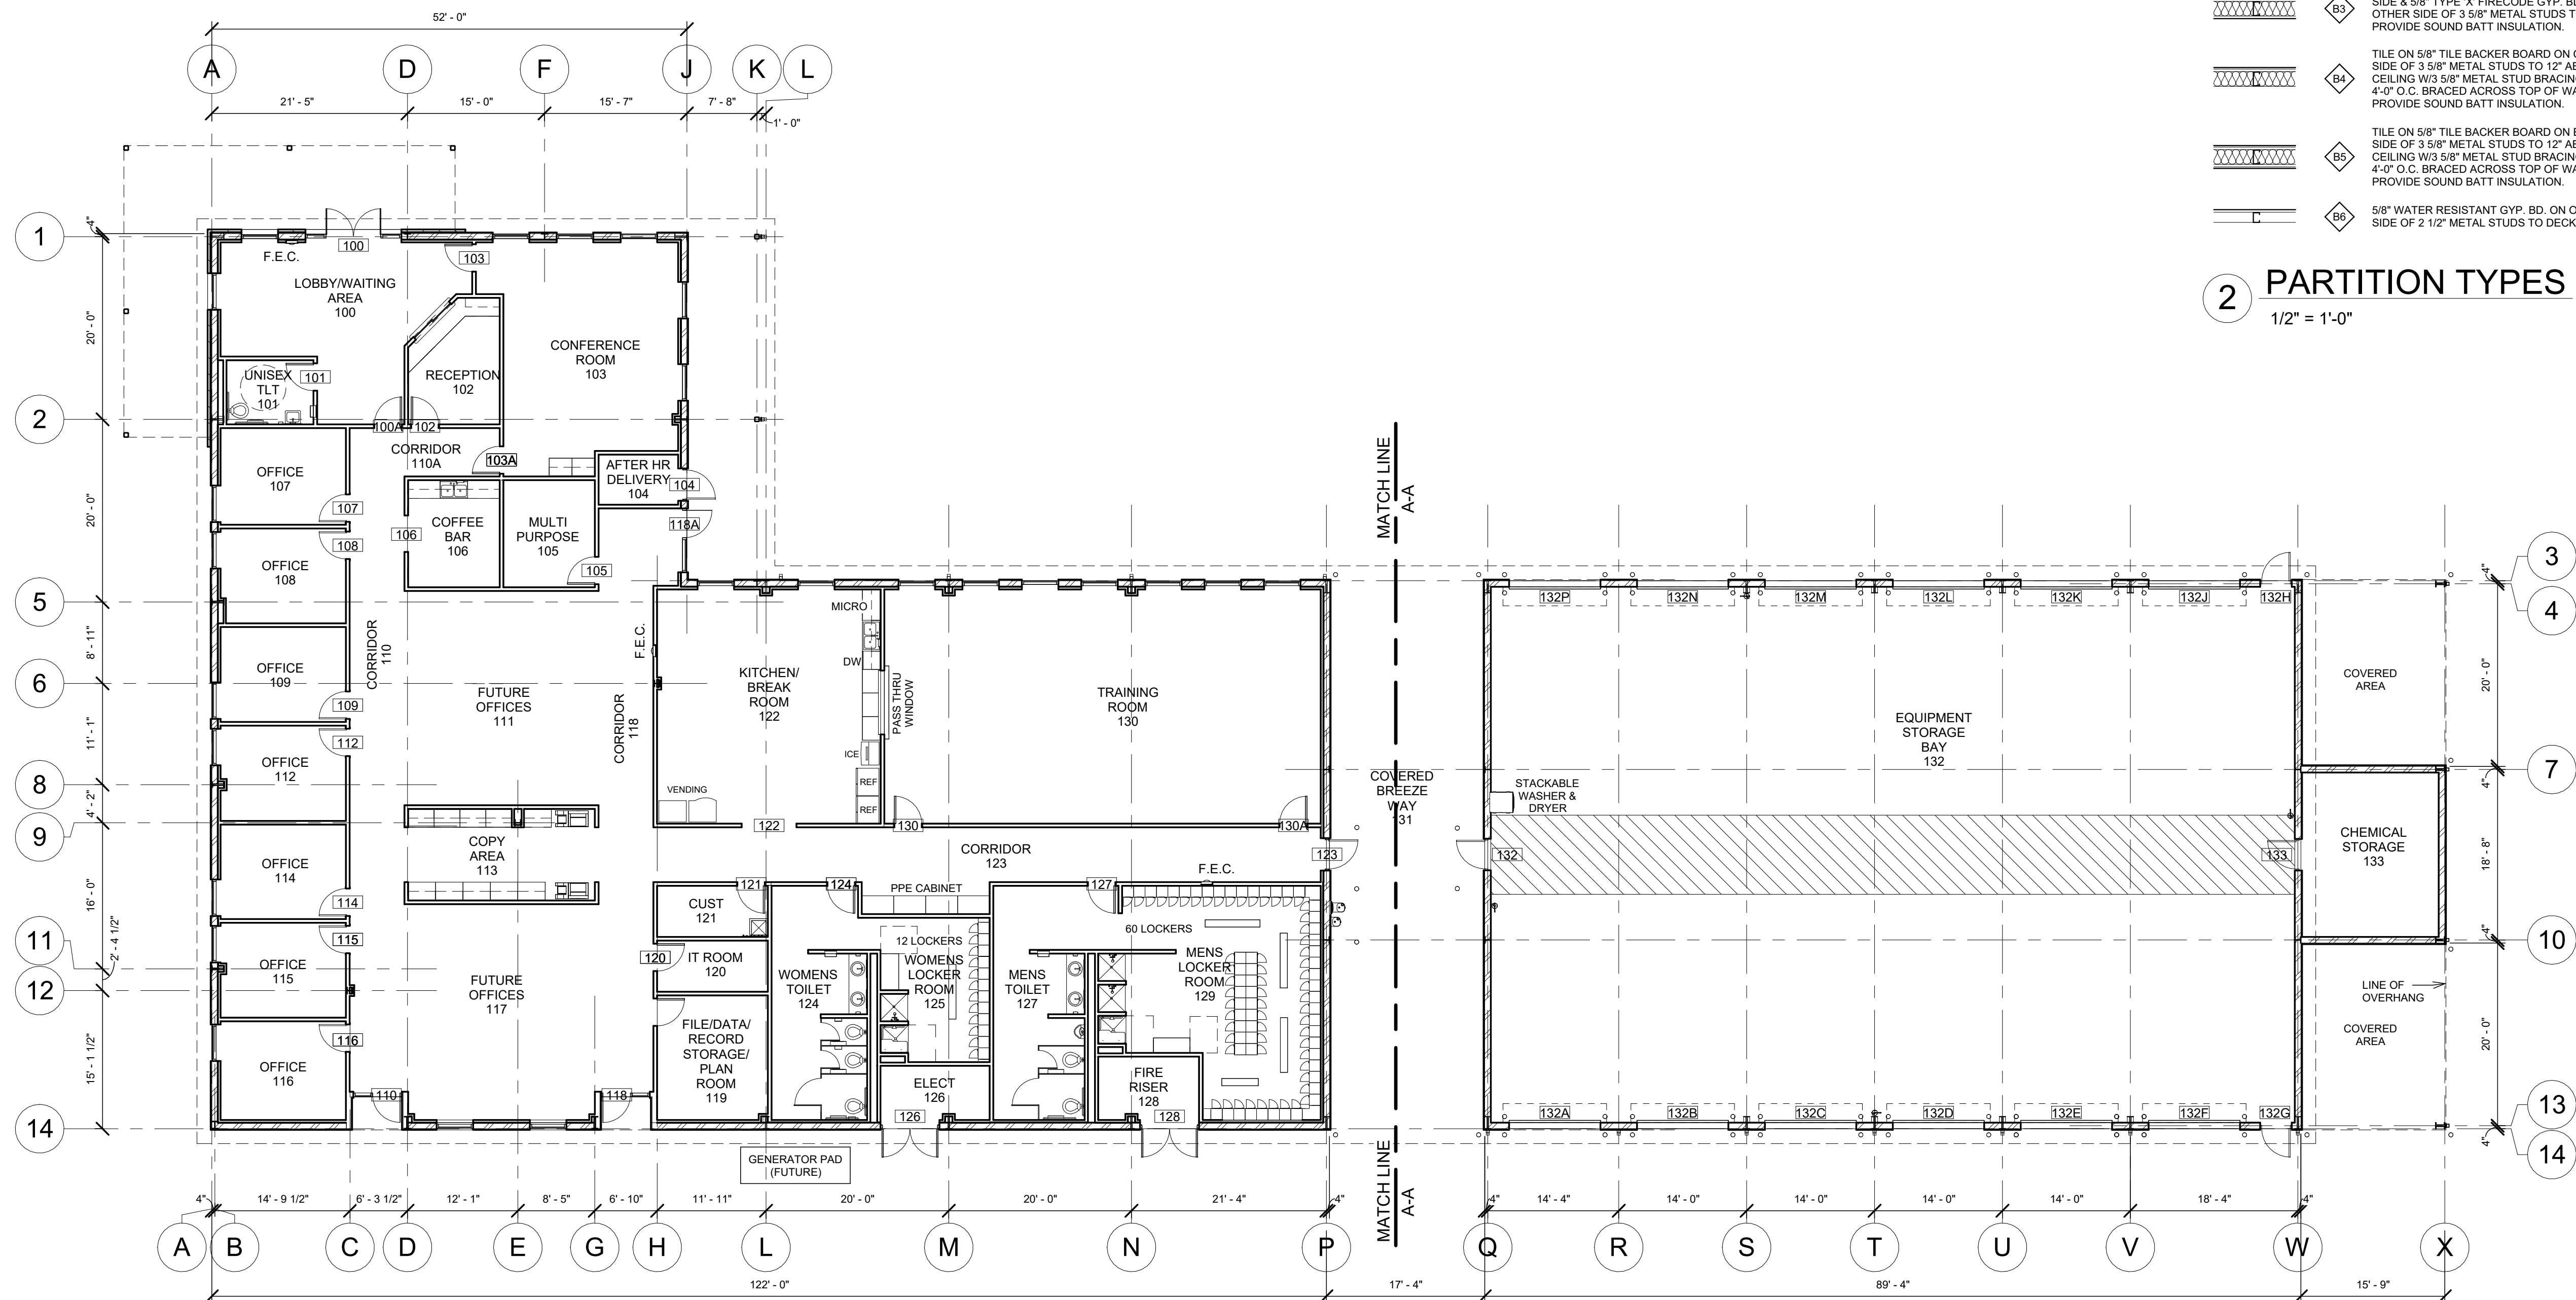


1 COMPOSITE GROUND FLOOR PLAN

3/32" = 1'-0"

Angleton King
Municipal
Operations Center

901 South Velasco Street
Angleton, Tx 77515

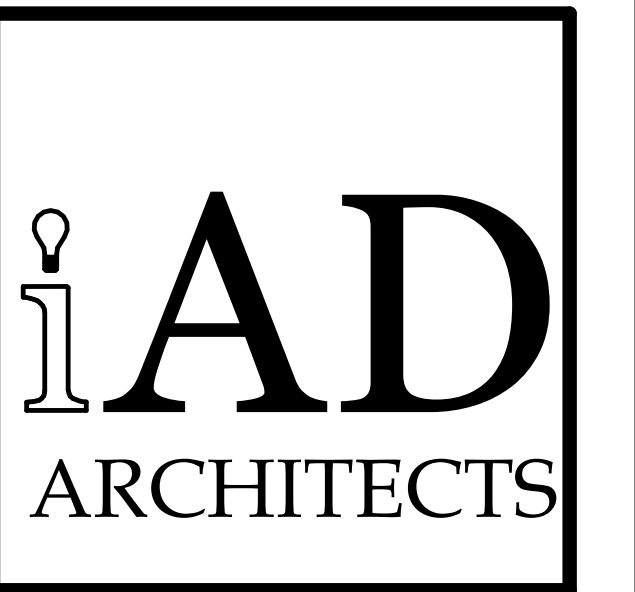

Integrated Architecture & Design, LLC
107 West Way, Suite 16
Lake Jackson, Texas 77566
979.297.1411 p. 979.297.1418 f.
www.iadarchitects.com

PROJECT CONSULTANTS

Civil
PRD Land Development Services
a Dunaway Co.
12621 Featherwood Drive, Suite 200
Houston, TX 77034
281.760.1541 p.
Structural
CJG Engineers
6051 North Course Drive, Suite 375
Houston, TX 77042
713.780.3345 p.
Mechanical, Electrical, & Plumbing
DVO an Urban-Gro Company
825 Town and Country Lane, Suite 1150
Houston, TX 77042
281.293.7500 p.

NOT FOR
REGULATORY
APPROVAL,
PERMITTING OR
CONSTRUCTION

IAD PROJECT # 23018

ISSUE DATE: 03/17/25


03/17/25 95% GMP PACKAGE

REVISION LOG

GROUND FLOOR PLAN -
WEST

A2.01

SCALE: AS NOTED
COPYRIGHT I A D ARCHITECTS, LLC

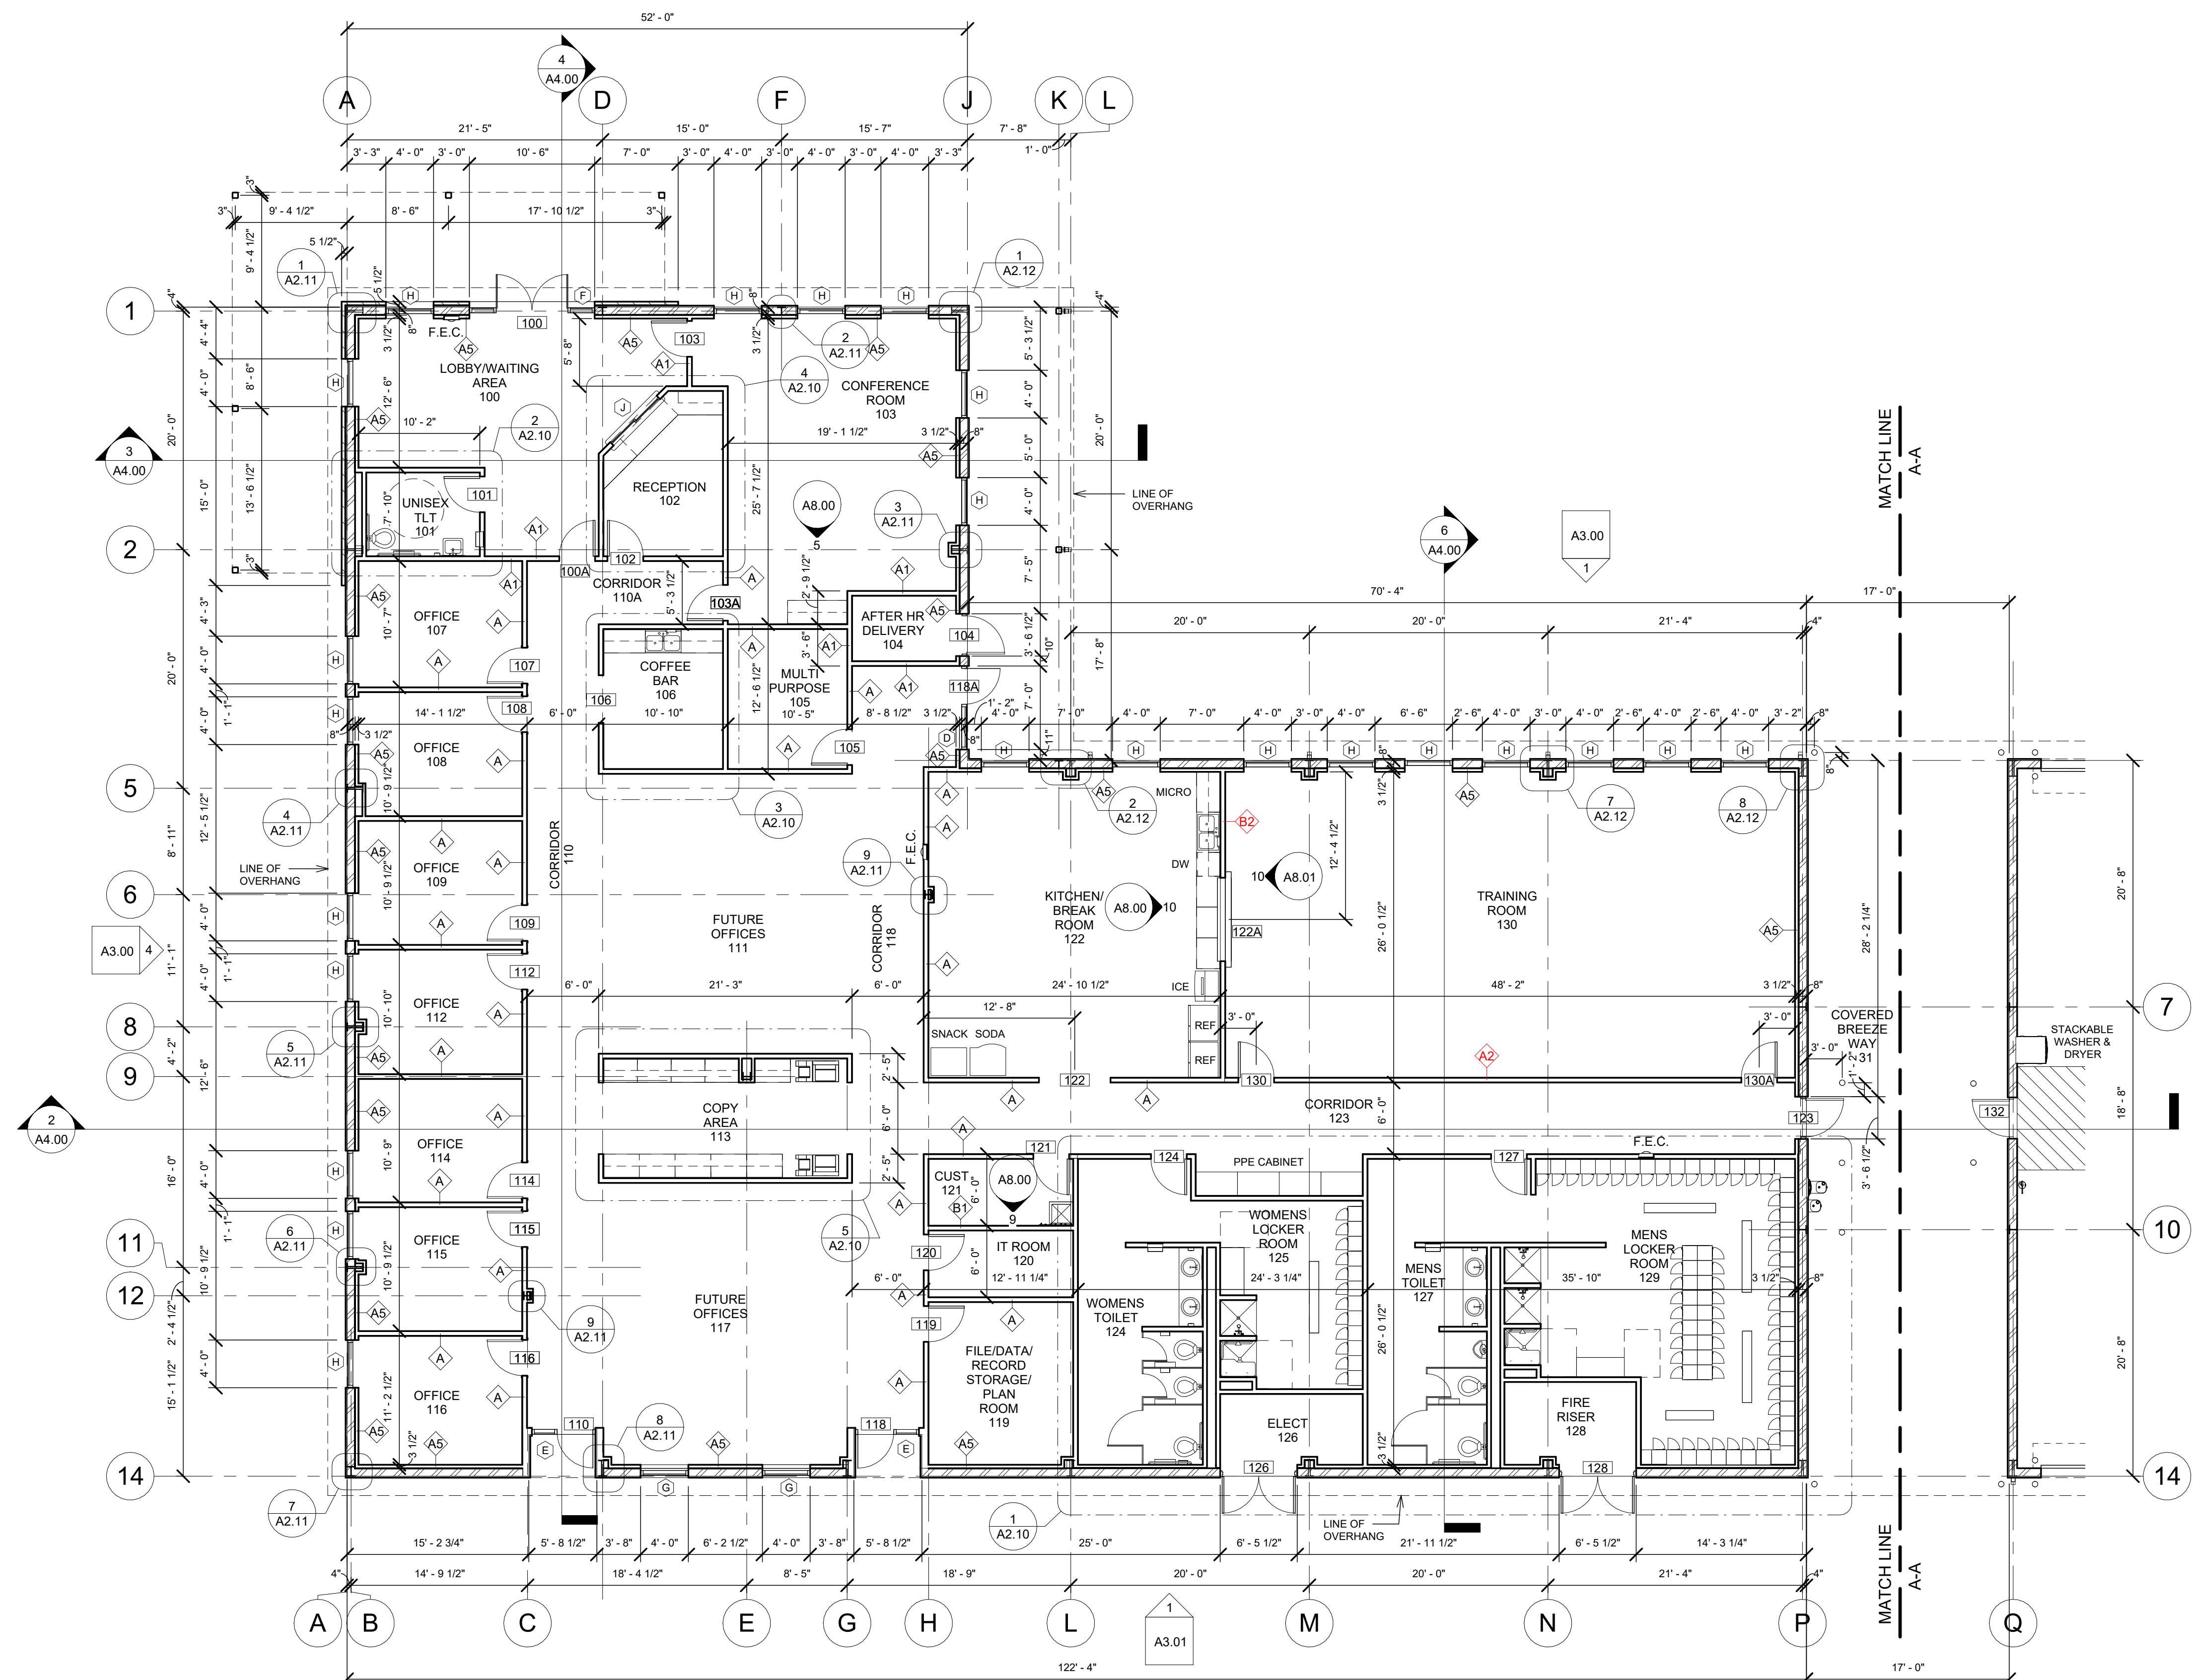

1 GROUND FLOOR PLAN - WEST
1/8" = 1'-0"



Angleton King
Municipal
Operations Center

901 South Velasco Street
Angleton, Tx 77515



Integrated Architecture & Design, LLC
107 West Way, Suite 16
Lake Jackson, Texas 77566
979.297.1411 p. 979.297.1418 f.
www.iadarchitects.com

PROJECT CONSULTANTS

Civil
PRD Land Development Services
a Dunaway Co.
12621 Featherwood Drive, Suite 200
Houston, TX 77034
281.760.1541 p.
Structural
CJG Engineers
6051 North Course Drive, Suite 375
Houston, TX 77042
713.780.3345 p.
Mechanical, Electrical, & Plumbing
DVO an Urban-Gro Company
825 Town and Country Lane, Suite 1150
Houston, TX 77042
281.293.7500 p.

NOT FOR
REGULATORY
APPROVAL,
PERMITTING OR
CONSTRUCTION

IAD PROJECT # 23018

ISSUE DATE: 03/17/25



03/17/25 95% GMP PACKAGE

REVISION LOG

GROUND FLOOR PLAN -
EAST


A2.02

SCALE: AS NOTED
COPYRIGHT I A D ARCHITECTS, LLC

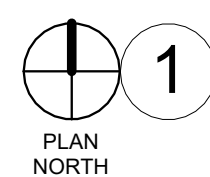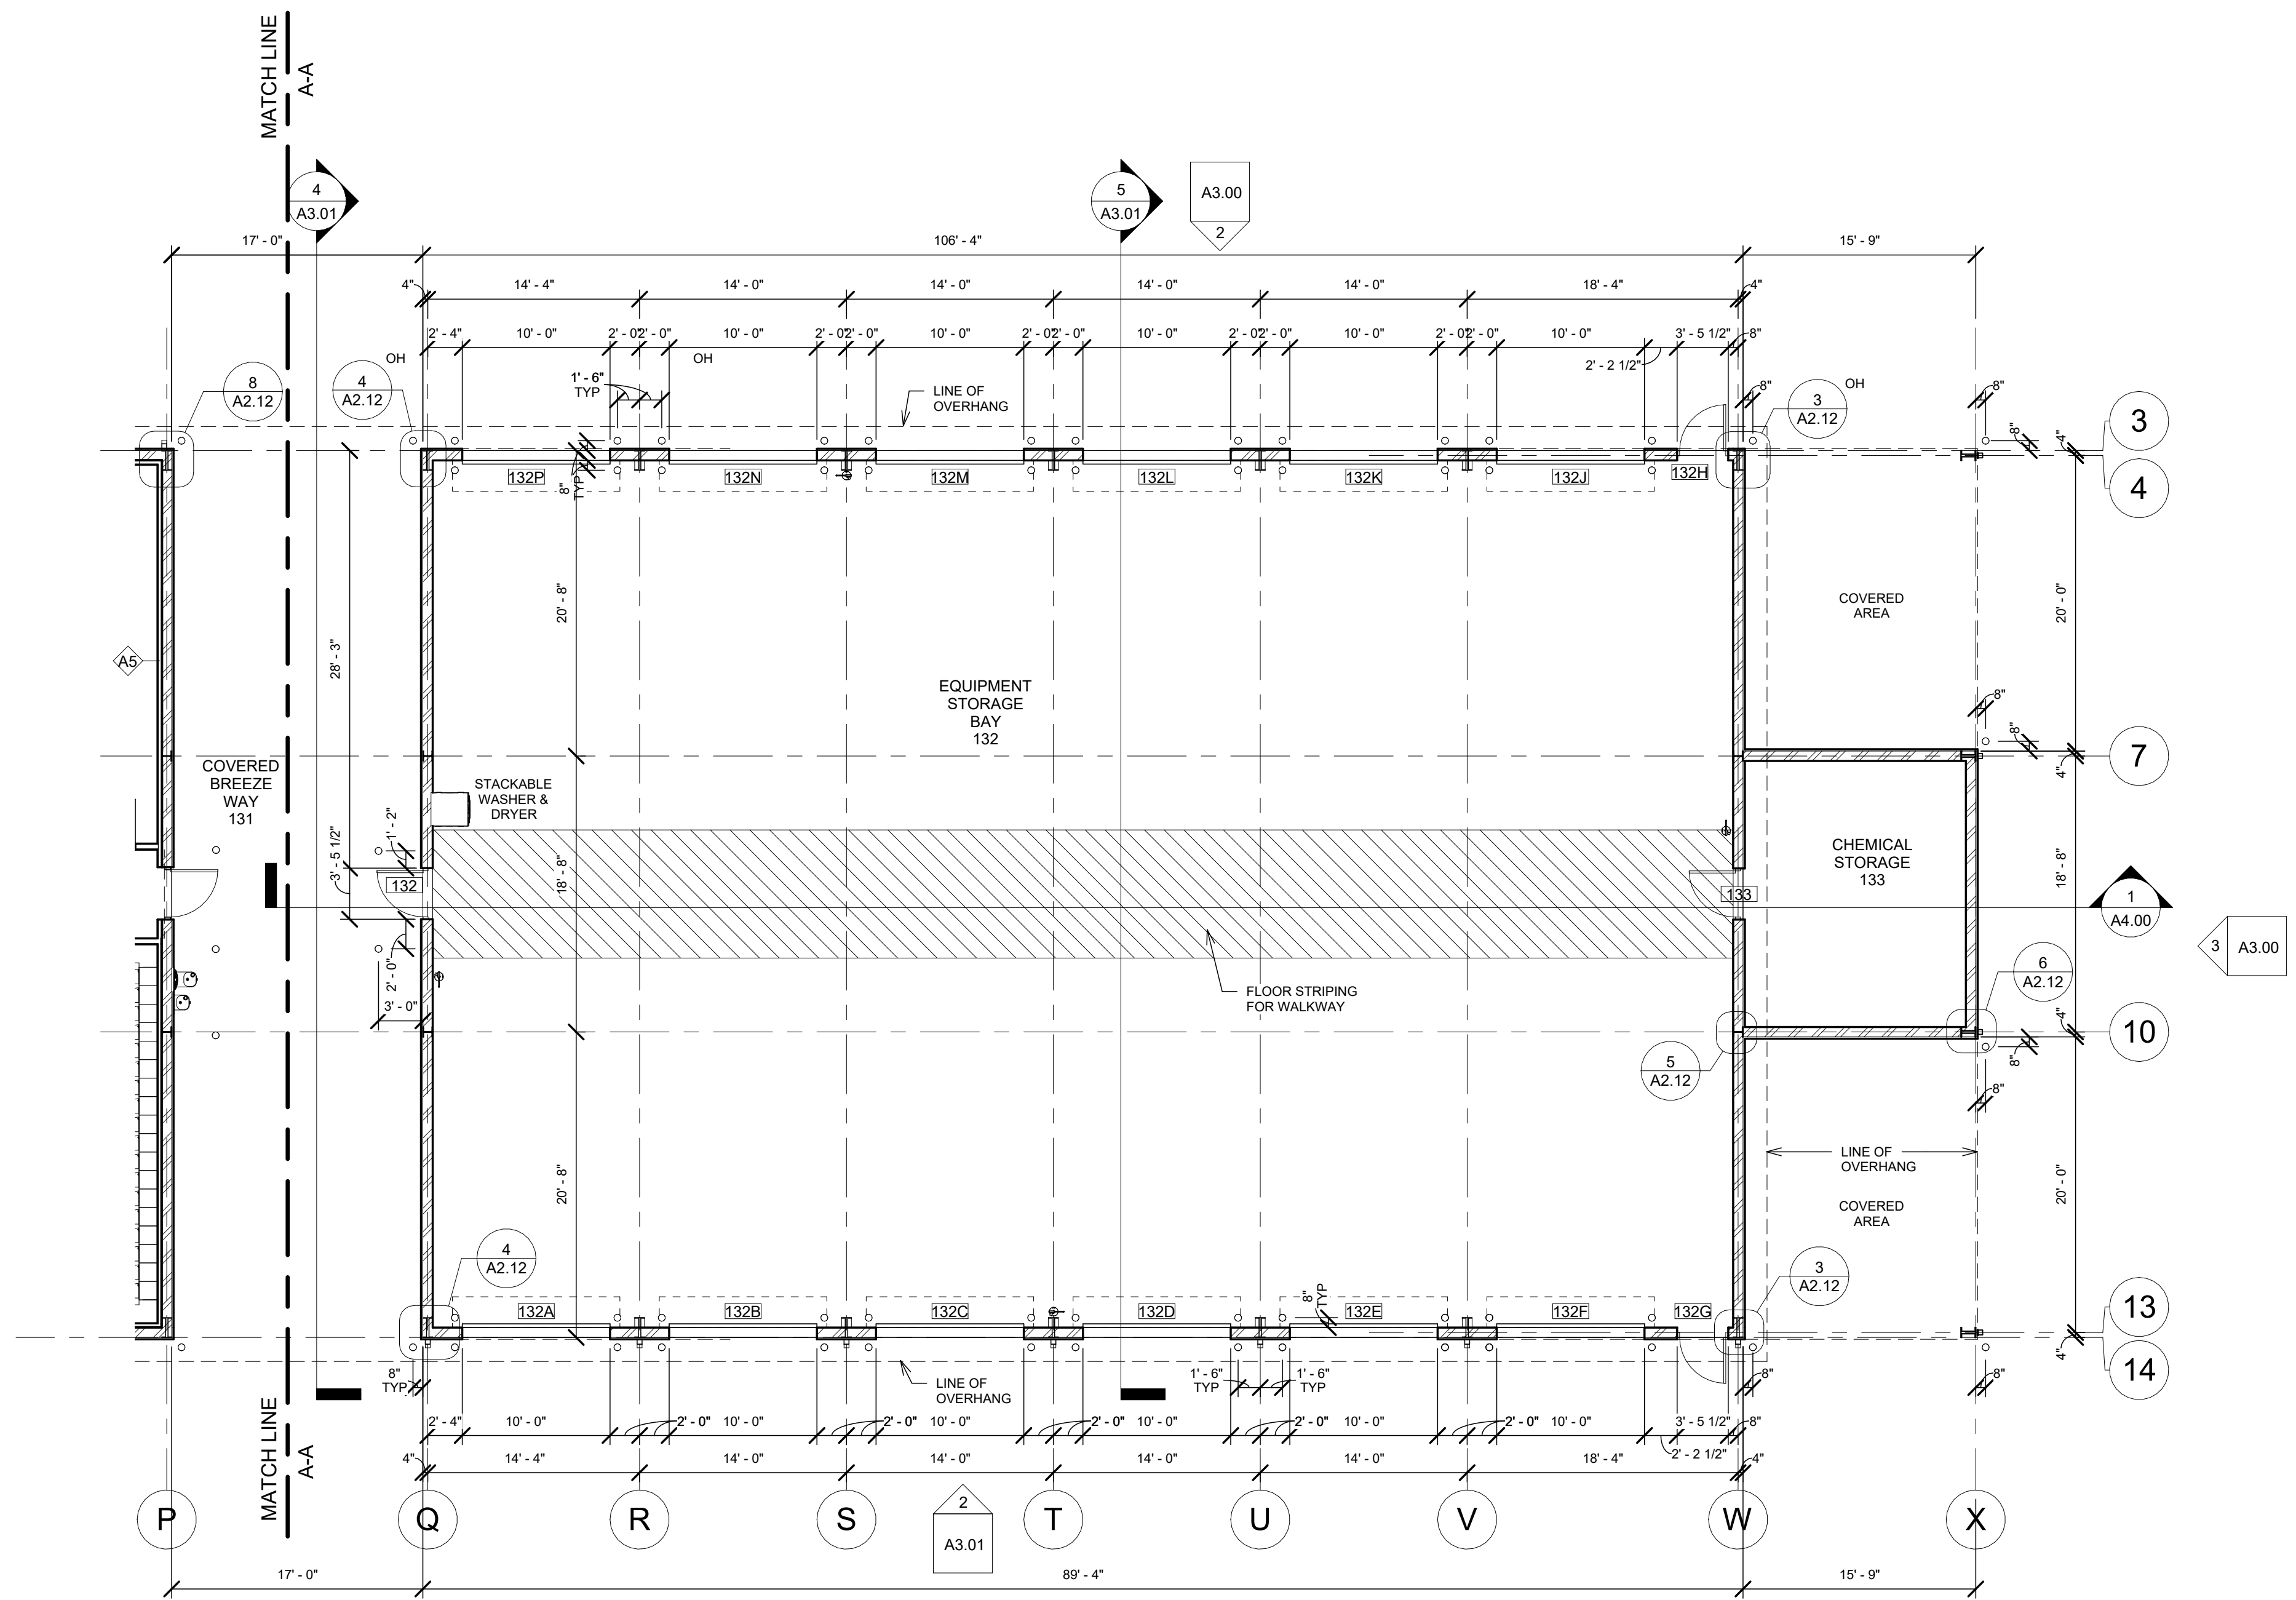

GROUND FLOOR PLAN - EAST

1/8" = 1'-0"

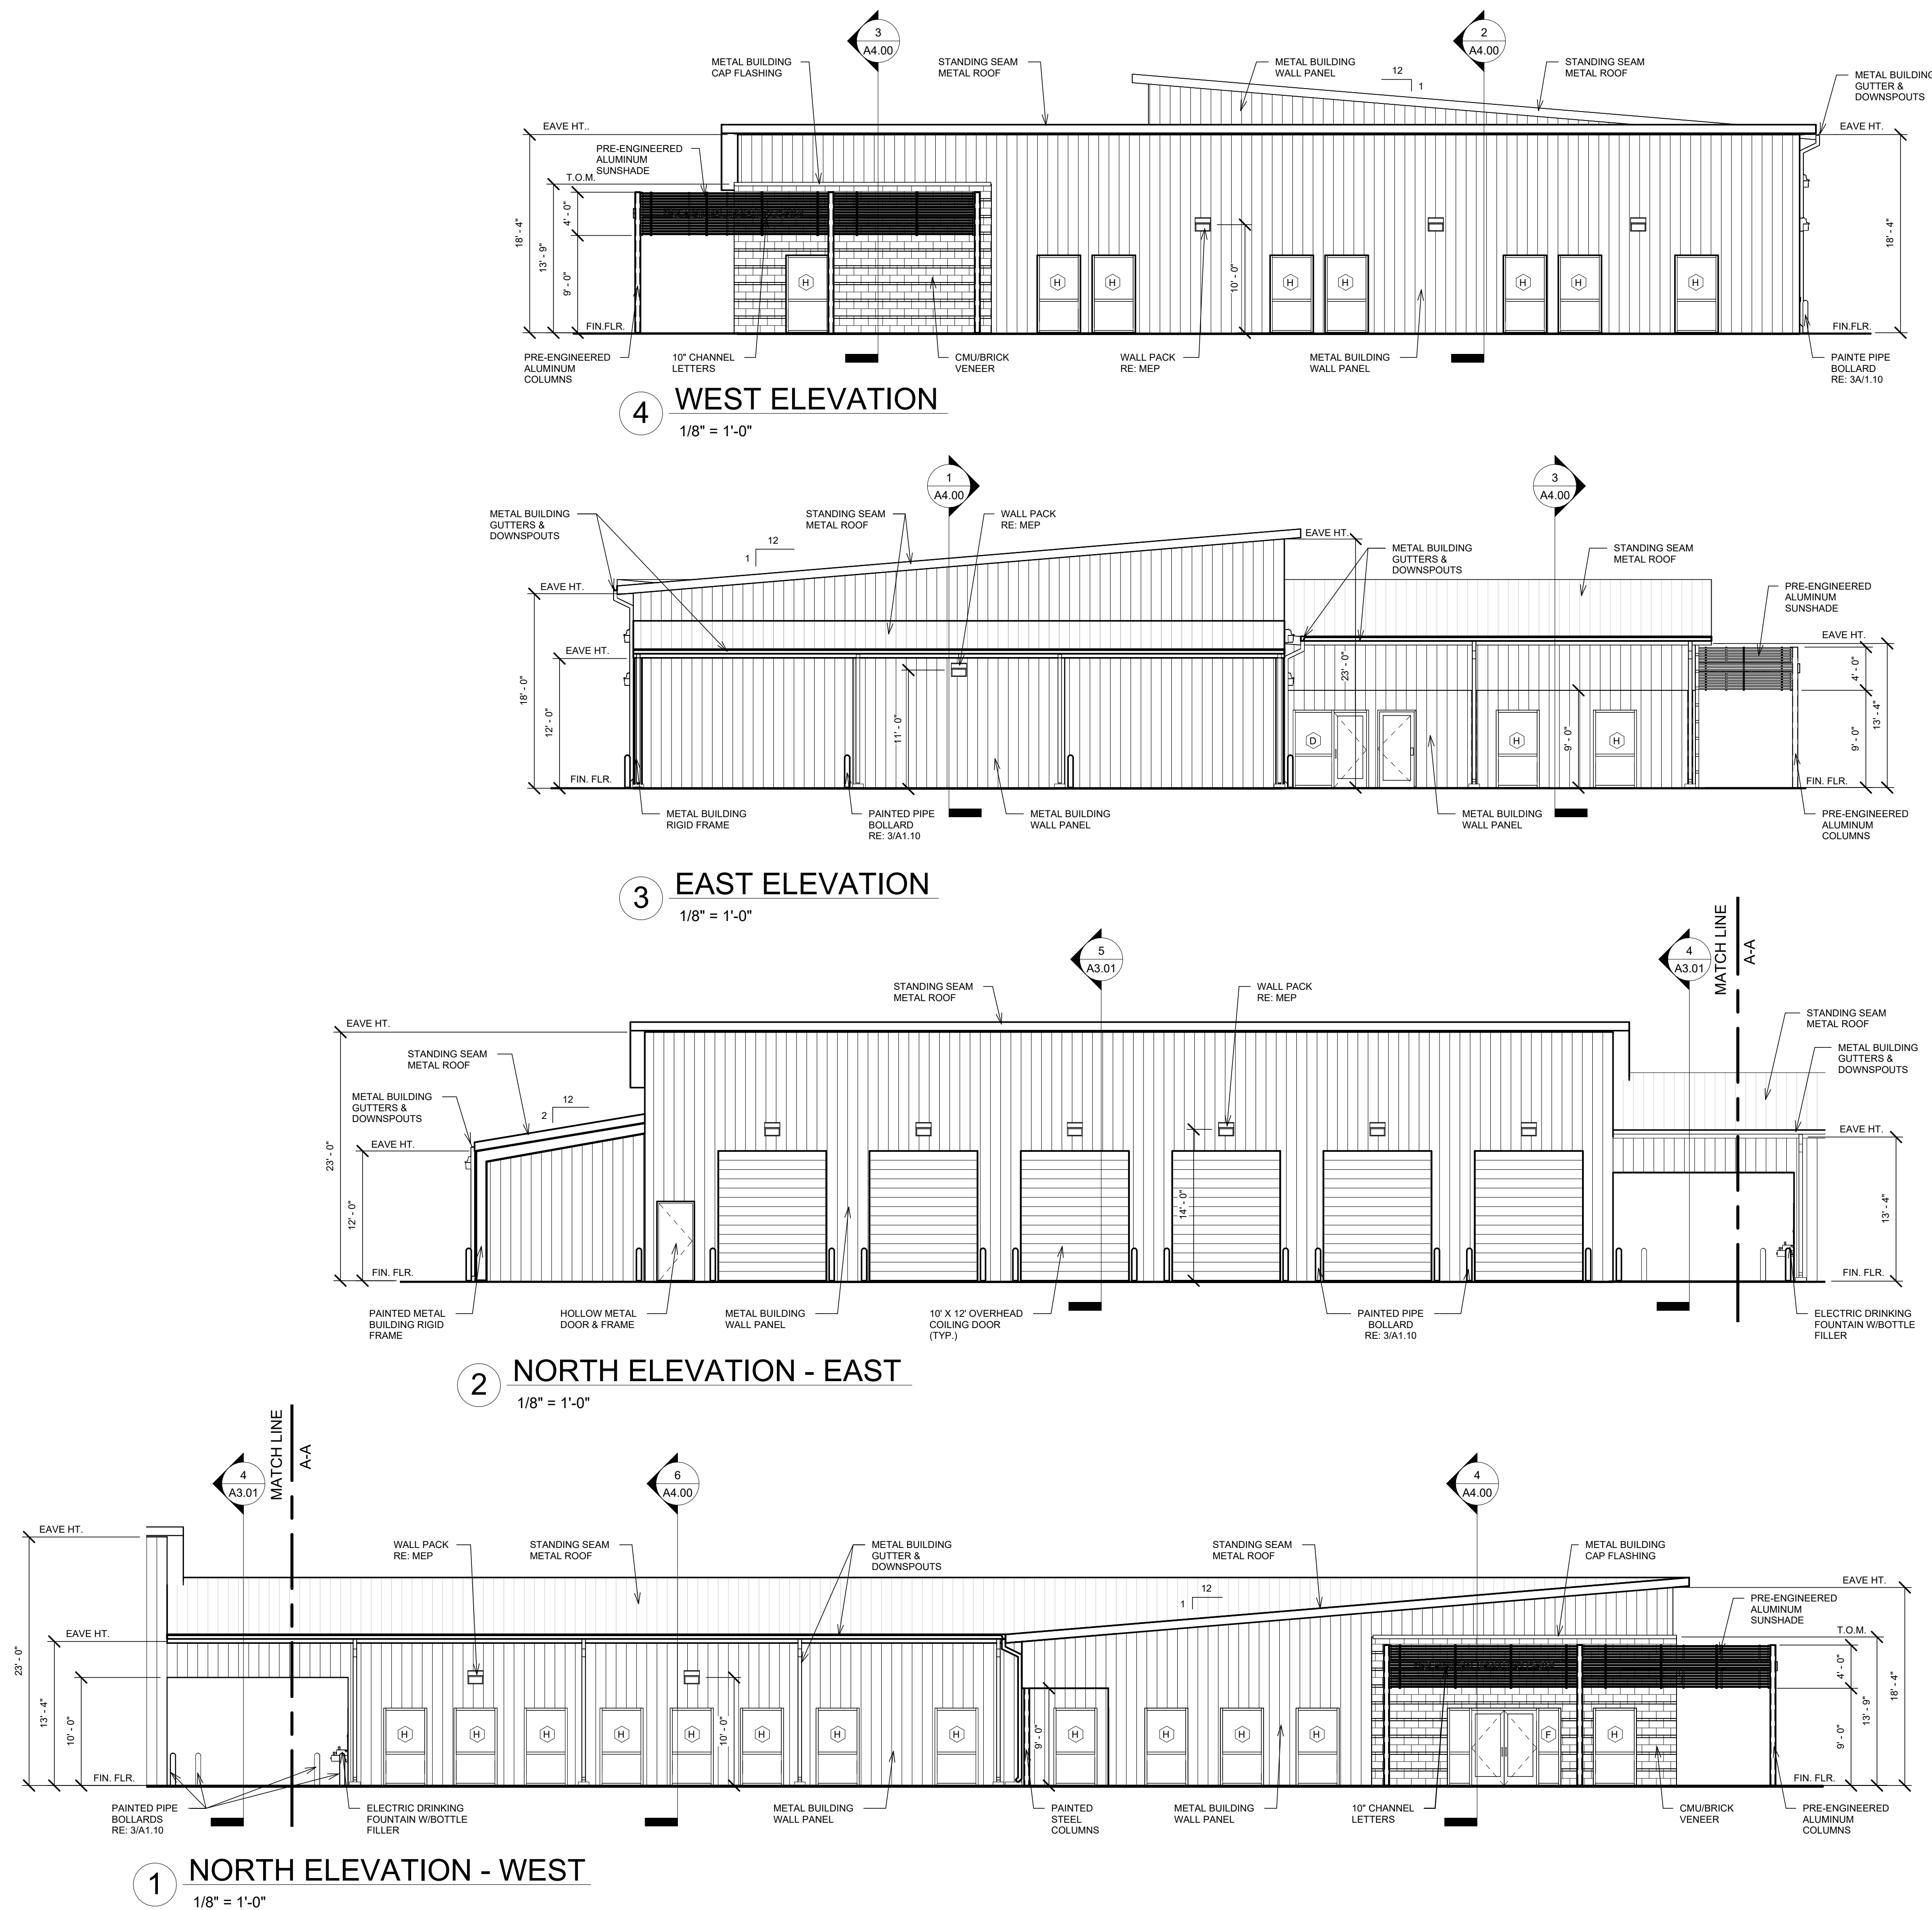

Angleton King
Municipal
Operations Center

901 South Velasco Street
Angleton, Tx 77515



Integrated Architecture & Design, LLC
107 West Way, Suite 16
Lake Jackson, Texas 77566
979.297.1411 p. 979.297.1418 f.
www.iadarchitects.com

PROJECT CONSULTANTS

Civil
PRD Land Development Services
a Dunaway Co.
12621 Featherwood Drive, Suite 200
Houston, TX 77034
281.760.1541 p.
Structural
CJG Engineers
6051 North Course Drive, Suite 375
Houston, TX 77042
713.780.3345 p.
Mechanical, Electrical, & Plumbing
DVO an Urban-Gro Company
825 Town and Country Lane, Suite 1150
Houston, TX 77042
281.293.7500 p.

NOT FOR
REGULATORY
APPROVAL,
PERMITTING OR
CONSTRUCTION

IAD PROJECT # 23018

ISSUE DATE: 03/17/25


03/17/25 95% GMP PACKAGE

REVISION LOG


ELEVATIONS

A3.00


SCALE: AS NOTED
COPYRIGHT I A D ARCHITECTS, LLC

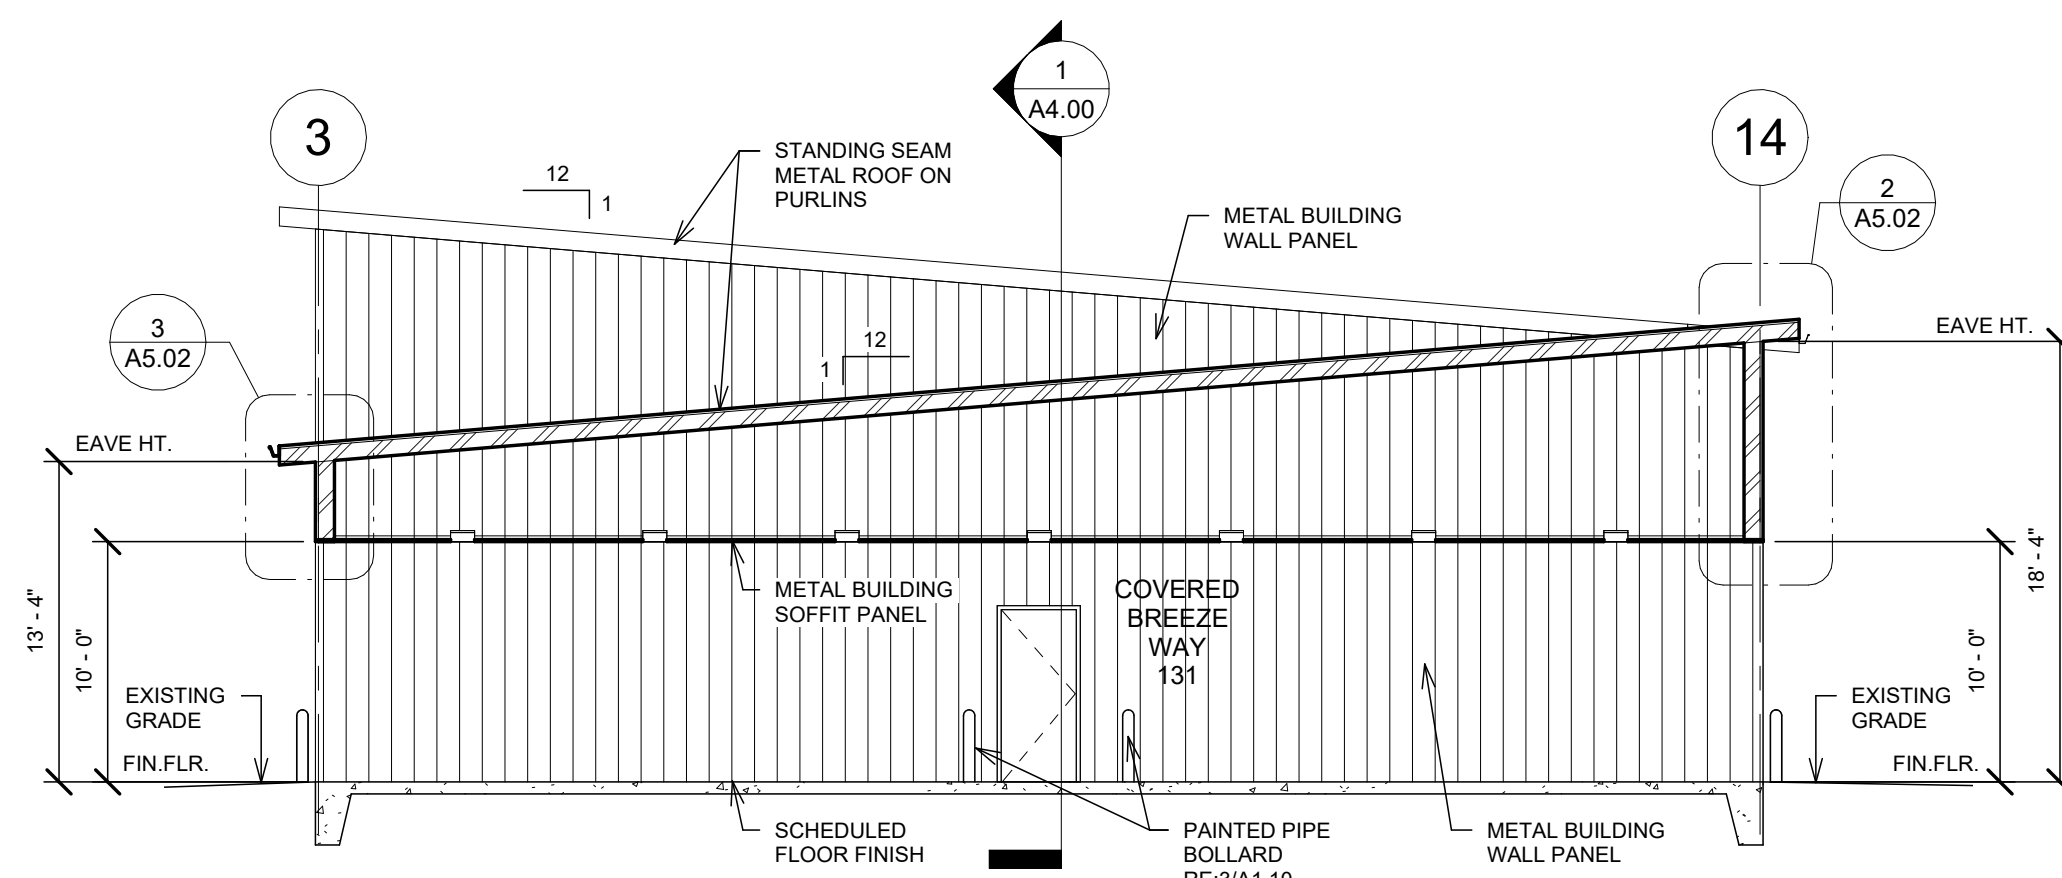


4 CROSS SECTION 3
1/8" = 1'-0"

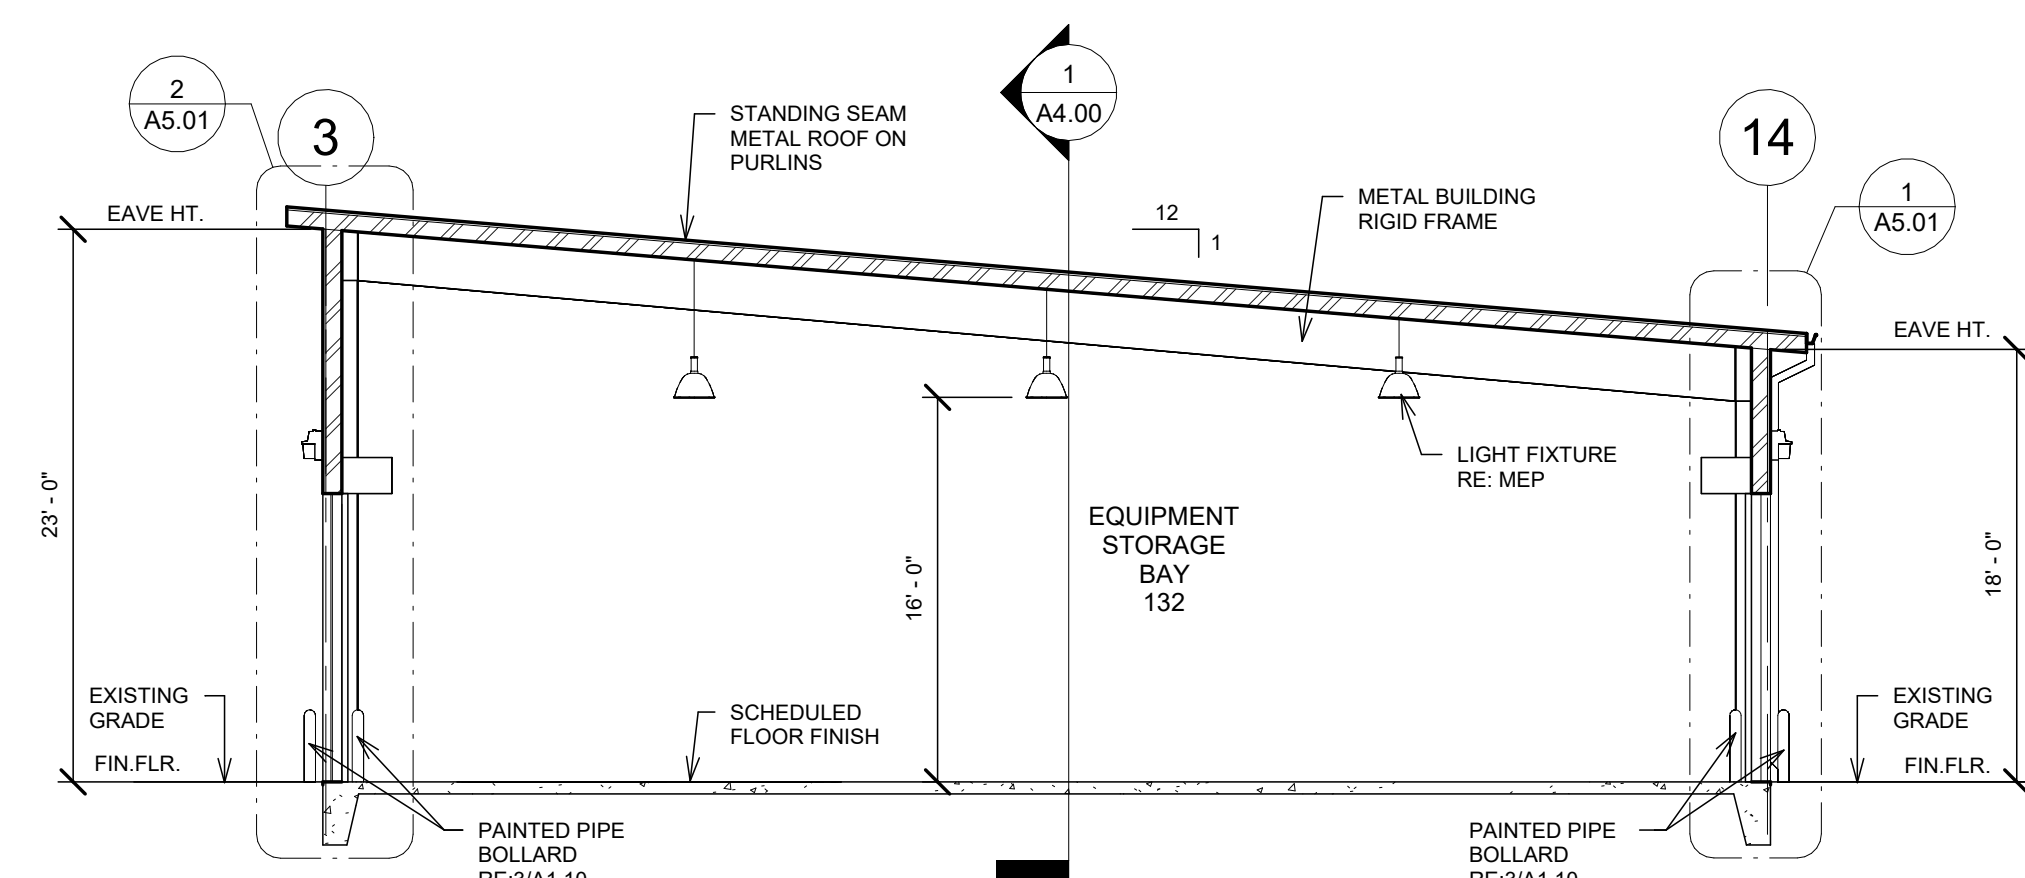


5 CROSS SECTION 4
1/8" = 1'-0"

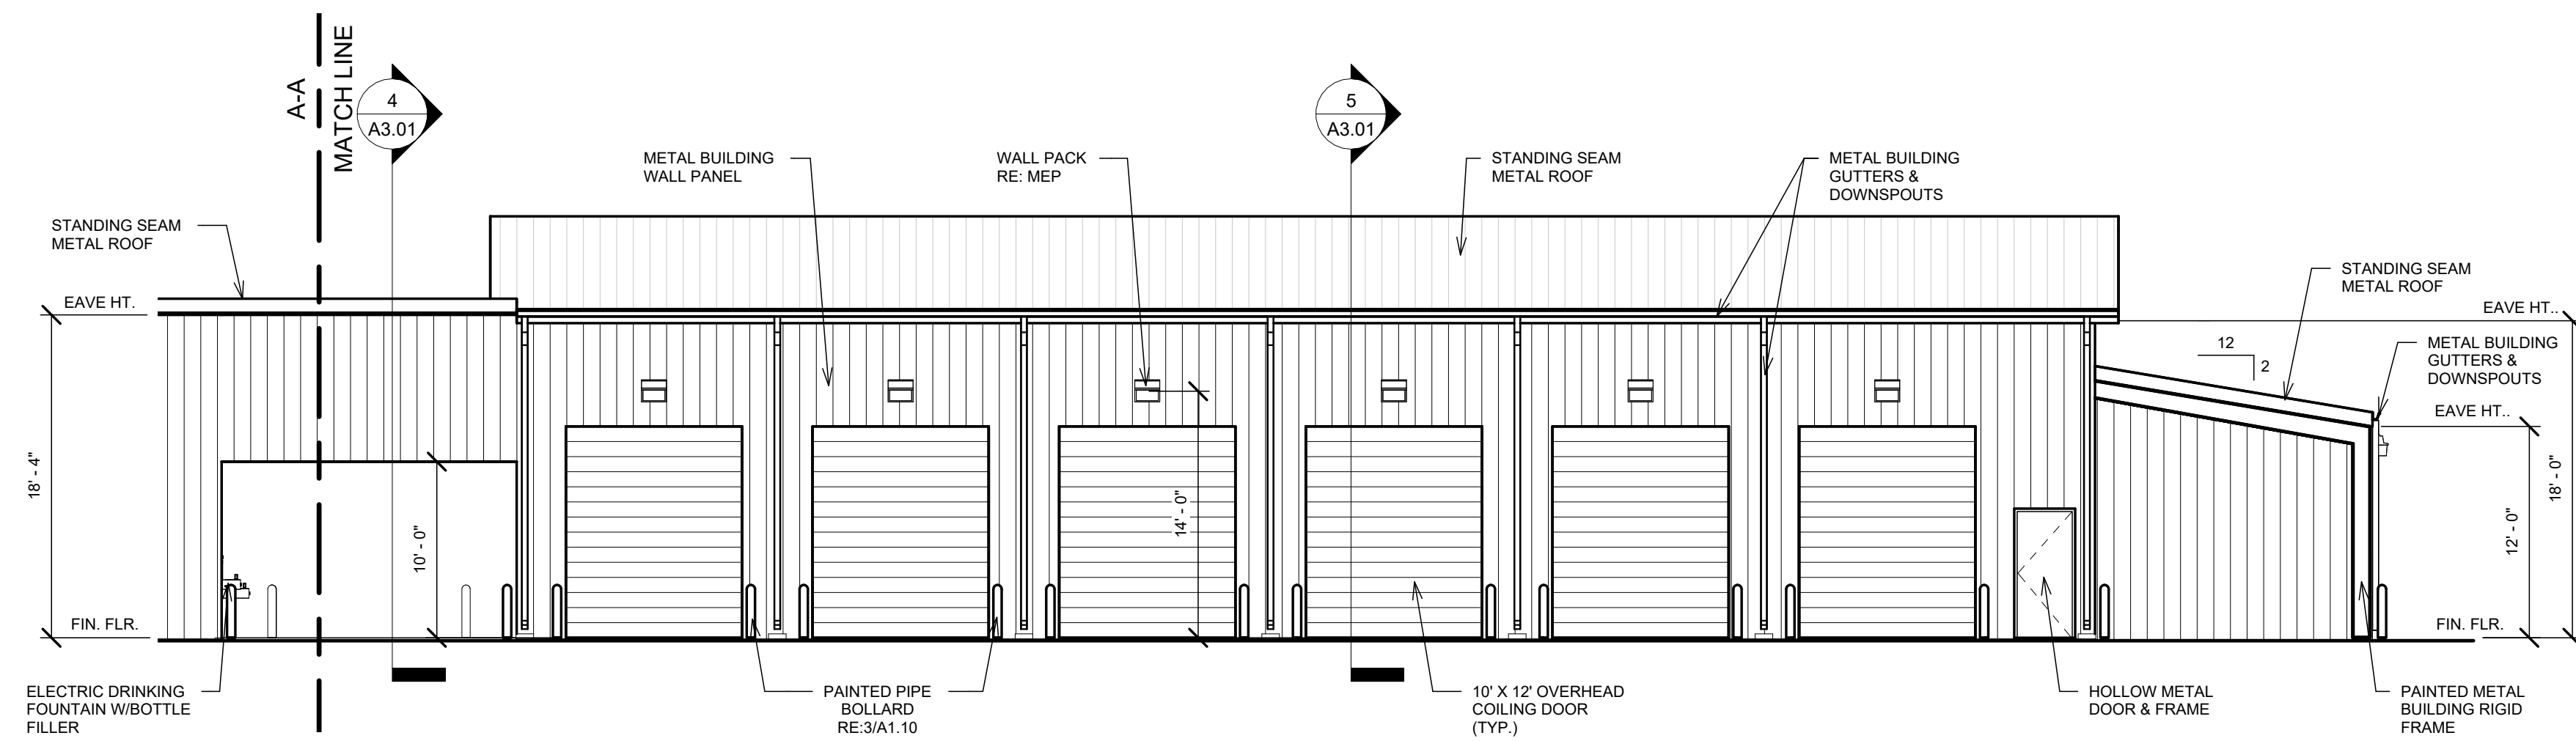

2 SOUTH ELEVATION - EAST
1/8" = 1'-0"

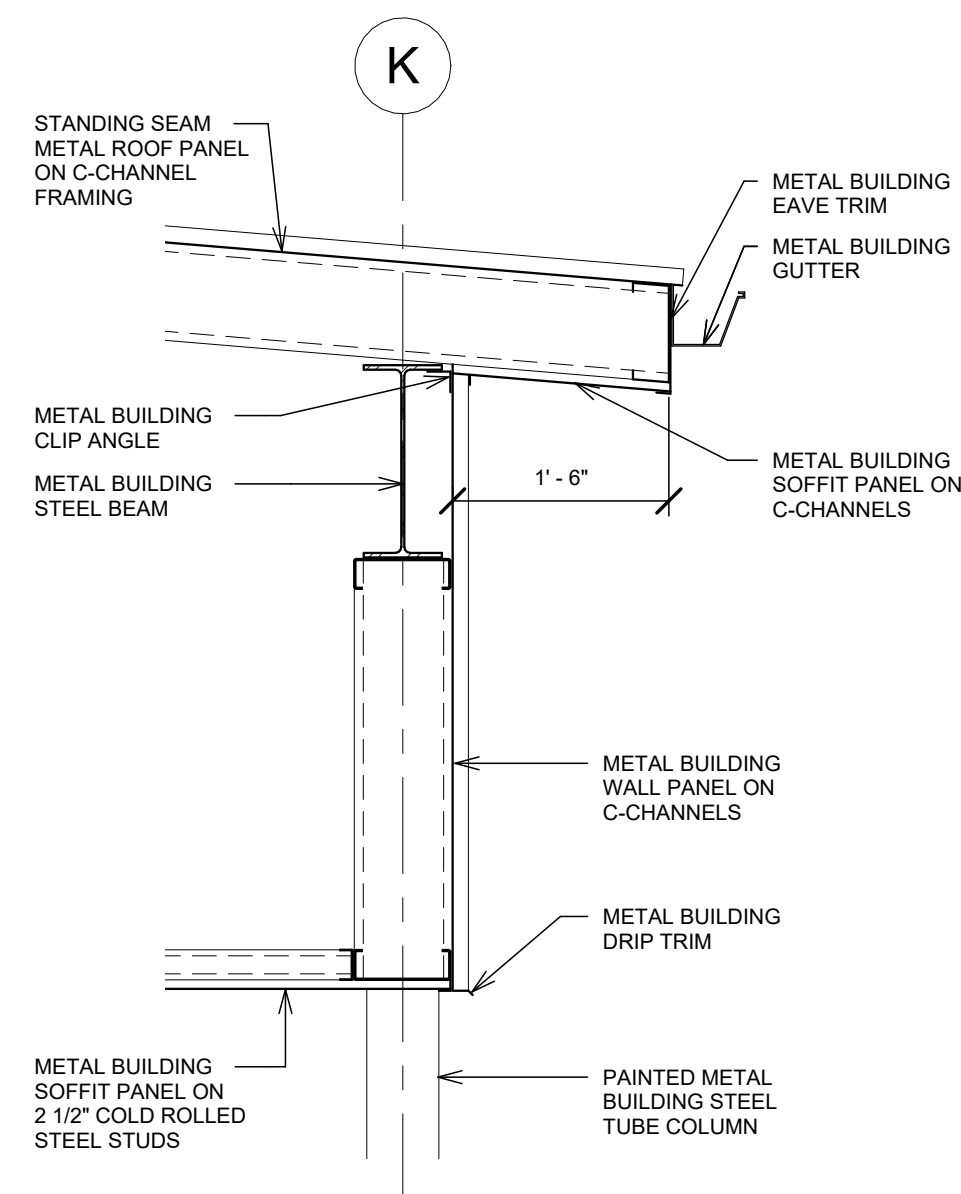

3 WALL SECTION 9
3/4" = 1'-0"

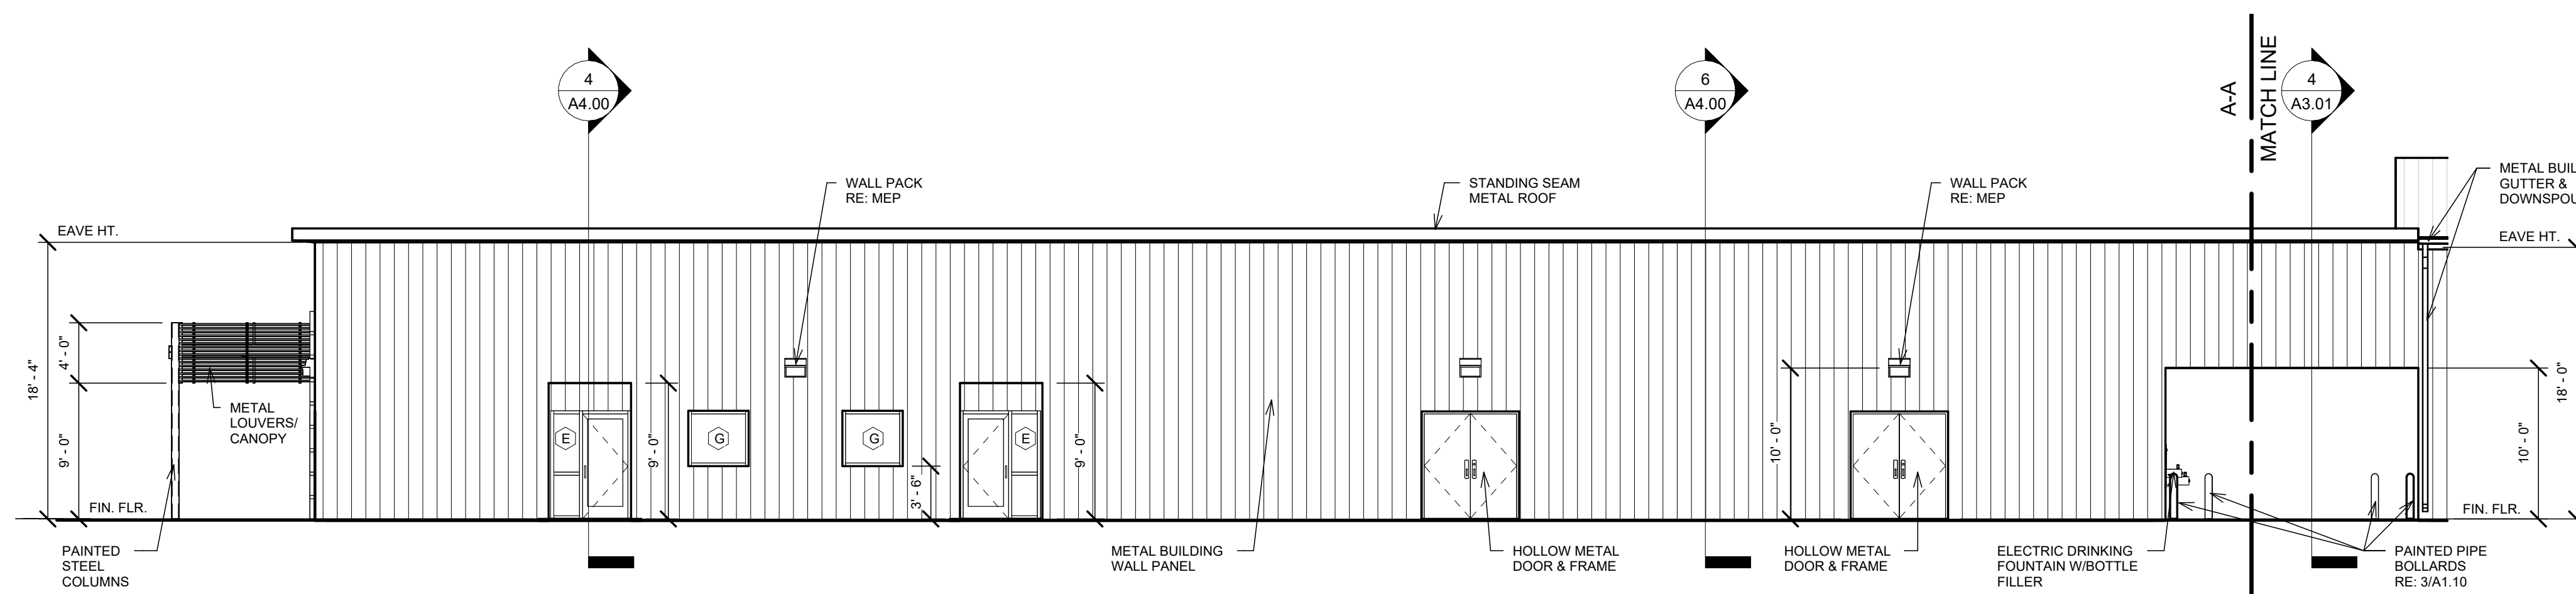

1 SOUTH ELEVATION - WEST
1/8" = 1'-0"