



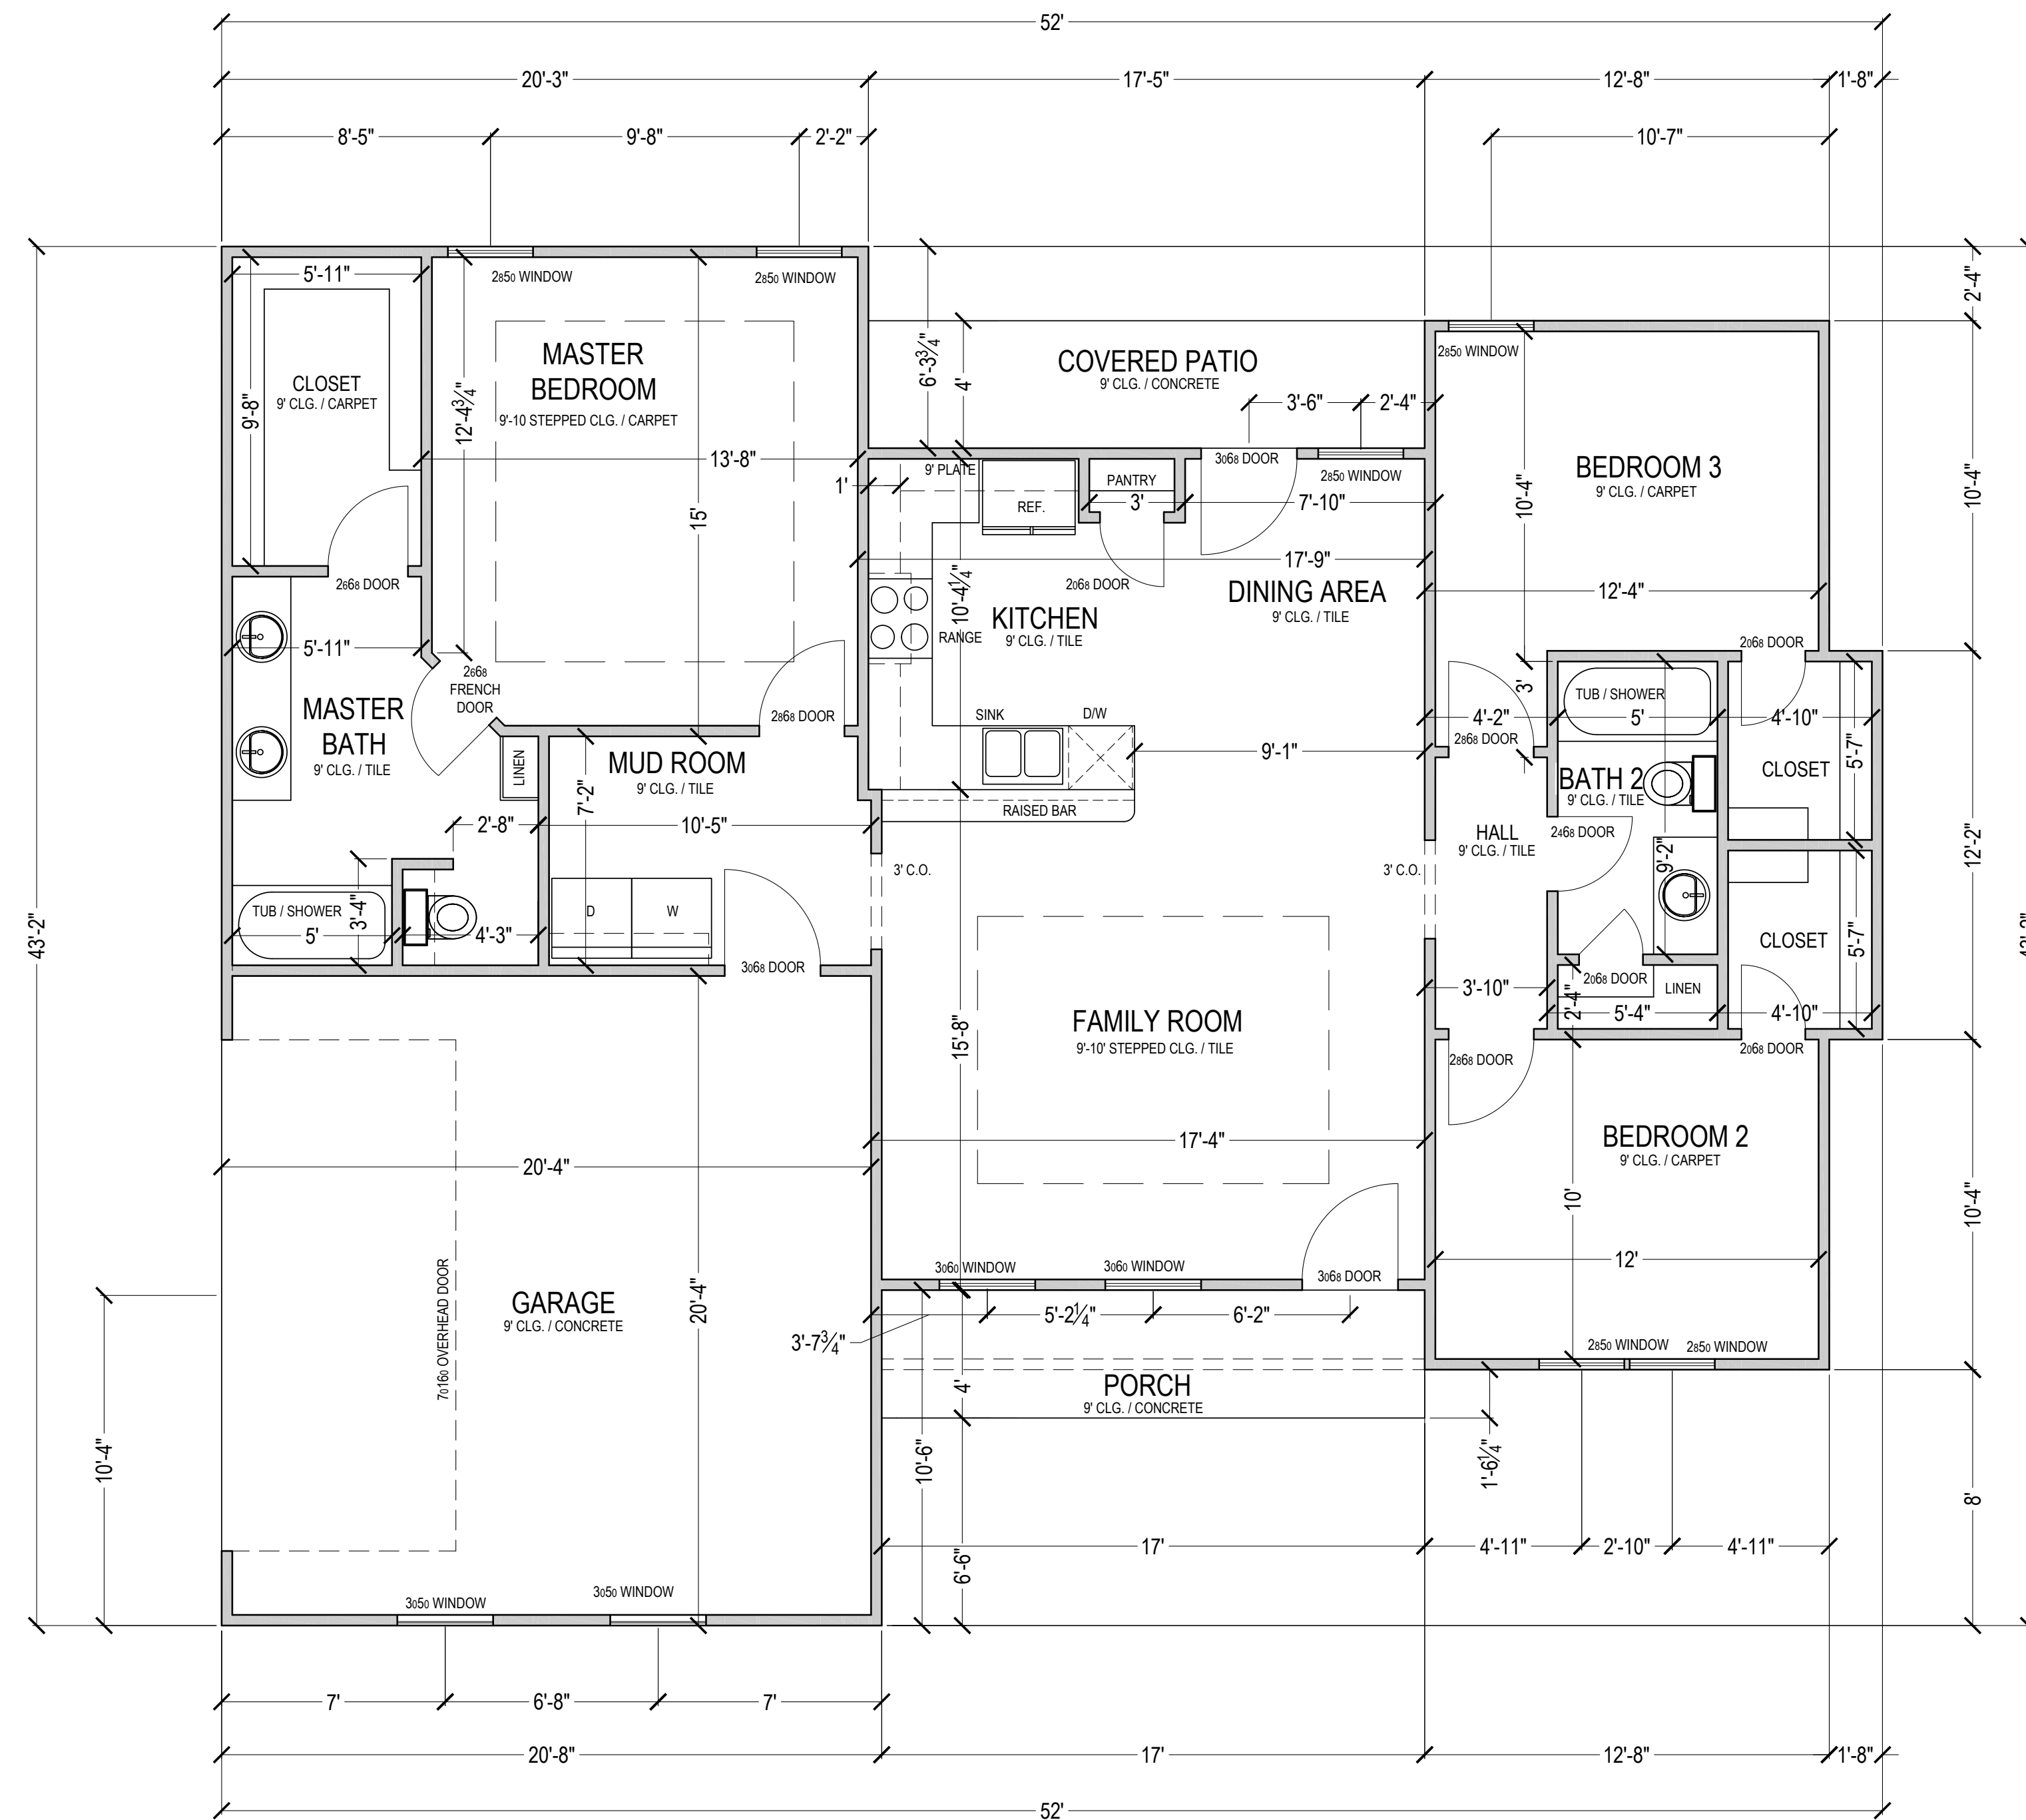

TOTAL HEATED AREA:	1347 S.F.
PORCHES / PATIOS	137 S.F.
GARAGE / STORAGE	426 S.F.
TOTAL UNDER ROOF	1910 S.F.
TOTAL SLAB AREA:	1910 S.F.

DESIGNED BY
SMC

DRAWN BY
SMC

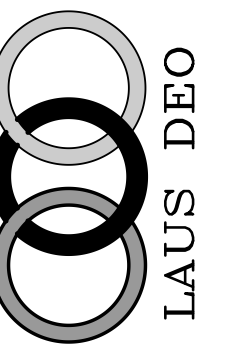

SCOTT MCFARLAND DESIGNS
P.O. BOX 780, BIG SANDY, TEXAS 75755
(903) 521-2227 scottmcfarland@protonmail.com

FLOOR PLAN

CARLILE HOUSE PLAN
ARP, TEXAS

DATE
11/19/2019

SCALE
1/4"=1'-0"

SHEET NO.
A-1