


FRONT ELEVATION

REFER TO THE FLOOR PLAN FOR BUILDING DIMENSIONS.

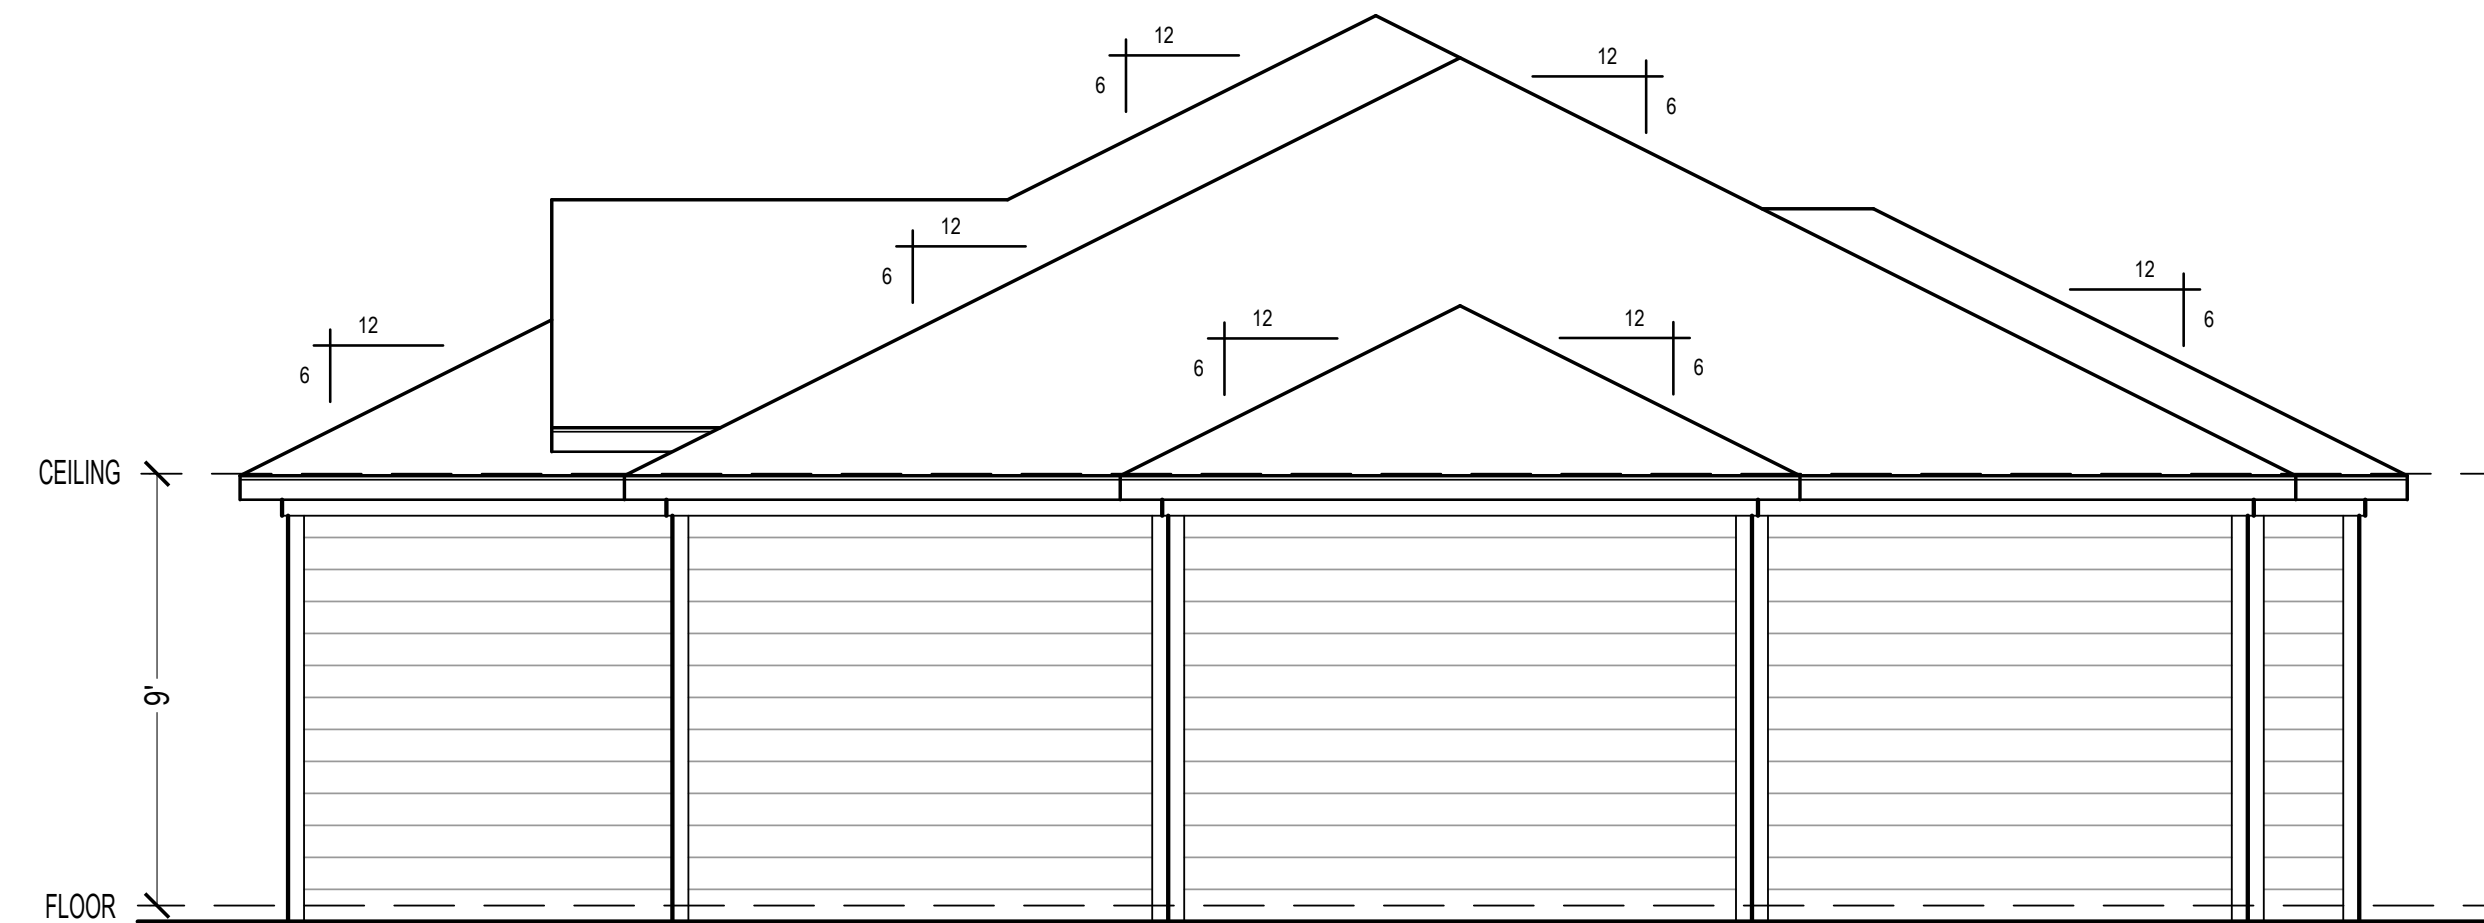


RIGHT SIDE ELEVATION

REFER TO THE FLOOR PLAN FOR BUILDING DIMENSIONS.



REAR ELEVATION

REFER TO THE FLOOR PLAN FOR BUILDING DIMENSIONS.

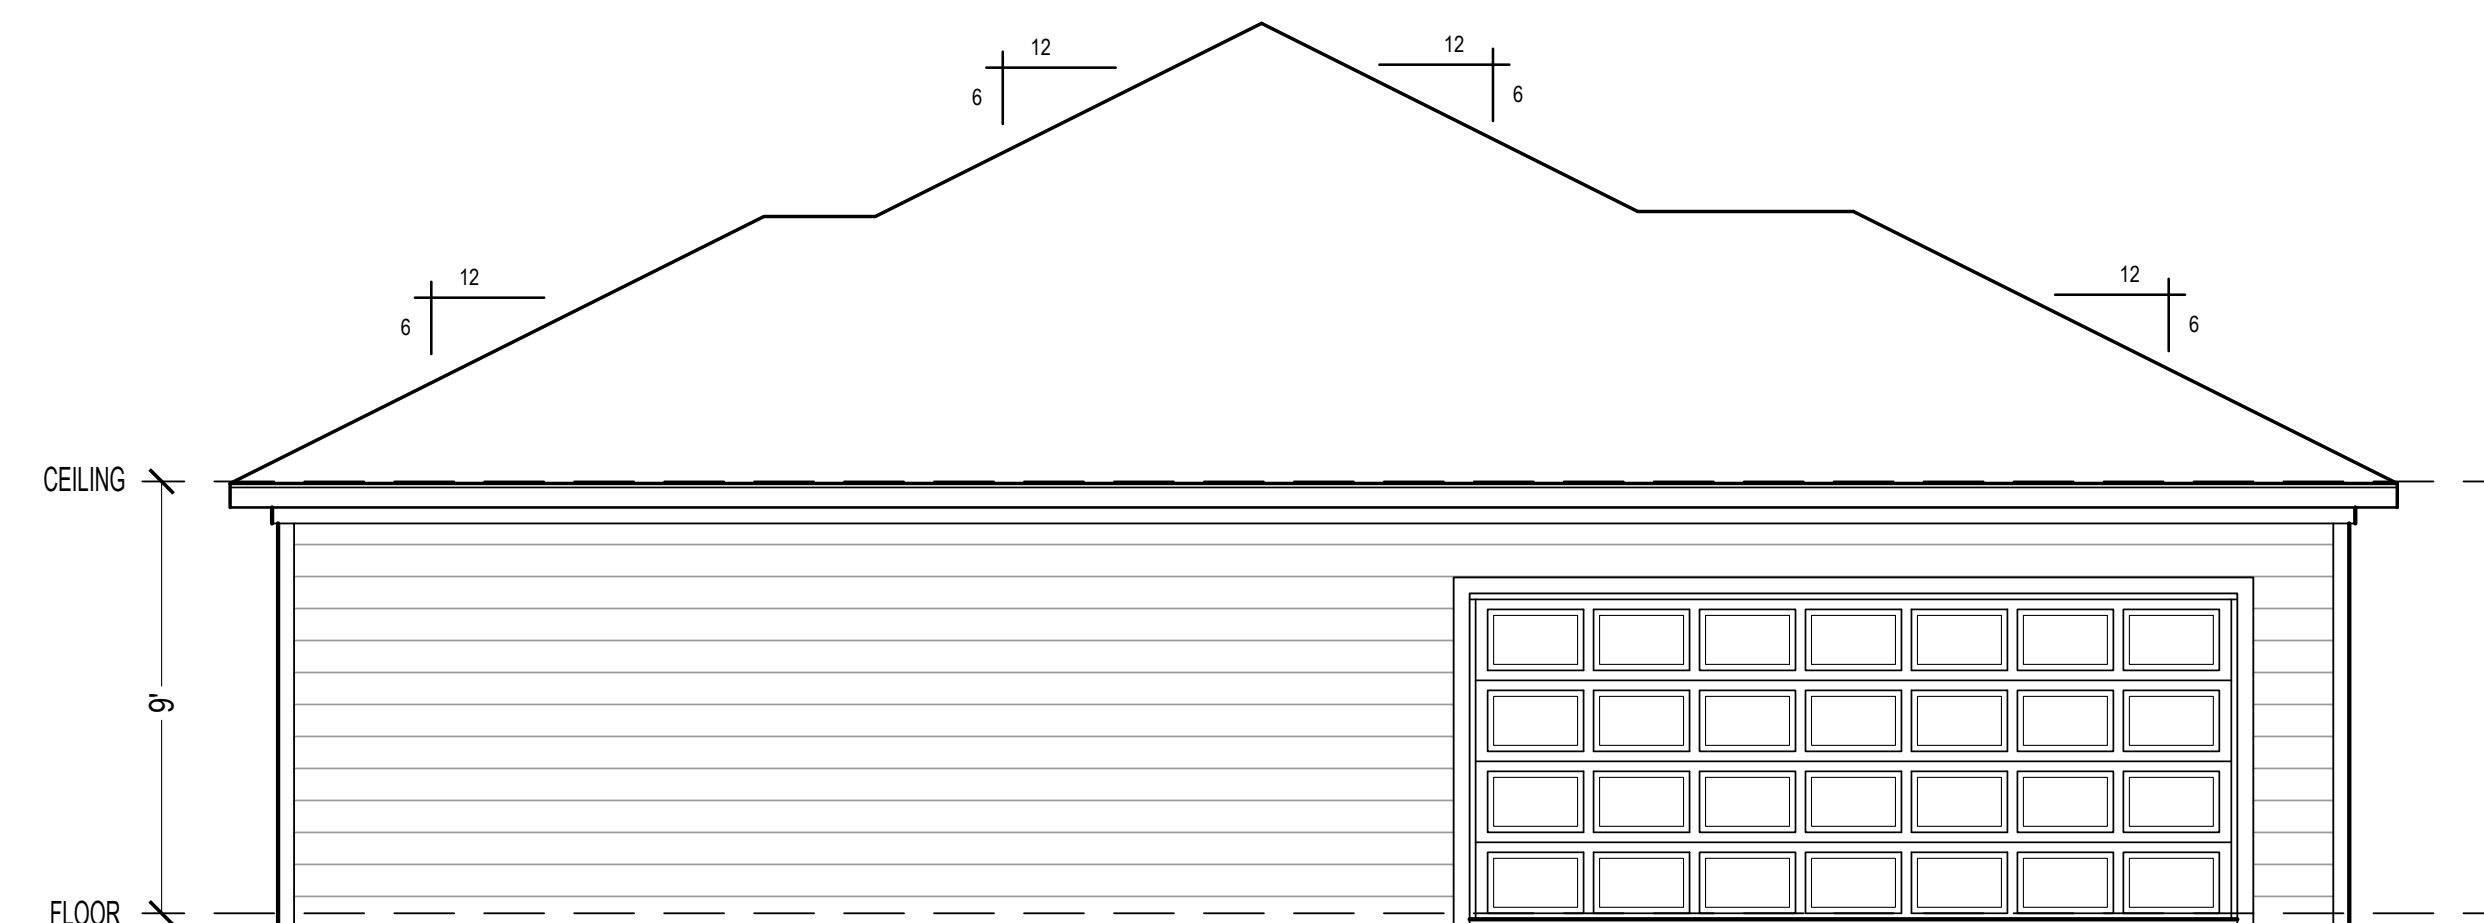


LEFT SIDE ELEVATION

REFER TO THE FLOOR PLAN FOR BUILDING DIMENSIONS.

REFER TO FLOOR PLAN FOR CEILING HEIGHTS

DESIGNED BY
SMC

DRAWN BY
SMC

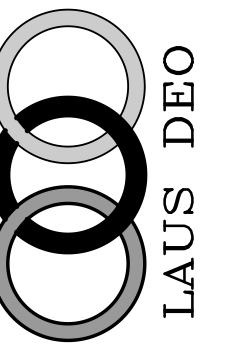

SCOTT MCFARLAND DESIGNS
P.O. BOX 780, BIG SANDY, TEXAS 75755
(903) 521-2227 scottmcd@protonmail.com

ELEVATIONS

CARLILE HOUSE PLAN
ARP, TEXAS

DATE
11/18/2019

SCALE
1/4"=1'-0"

SHEET NO.
A-3