


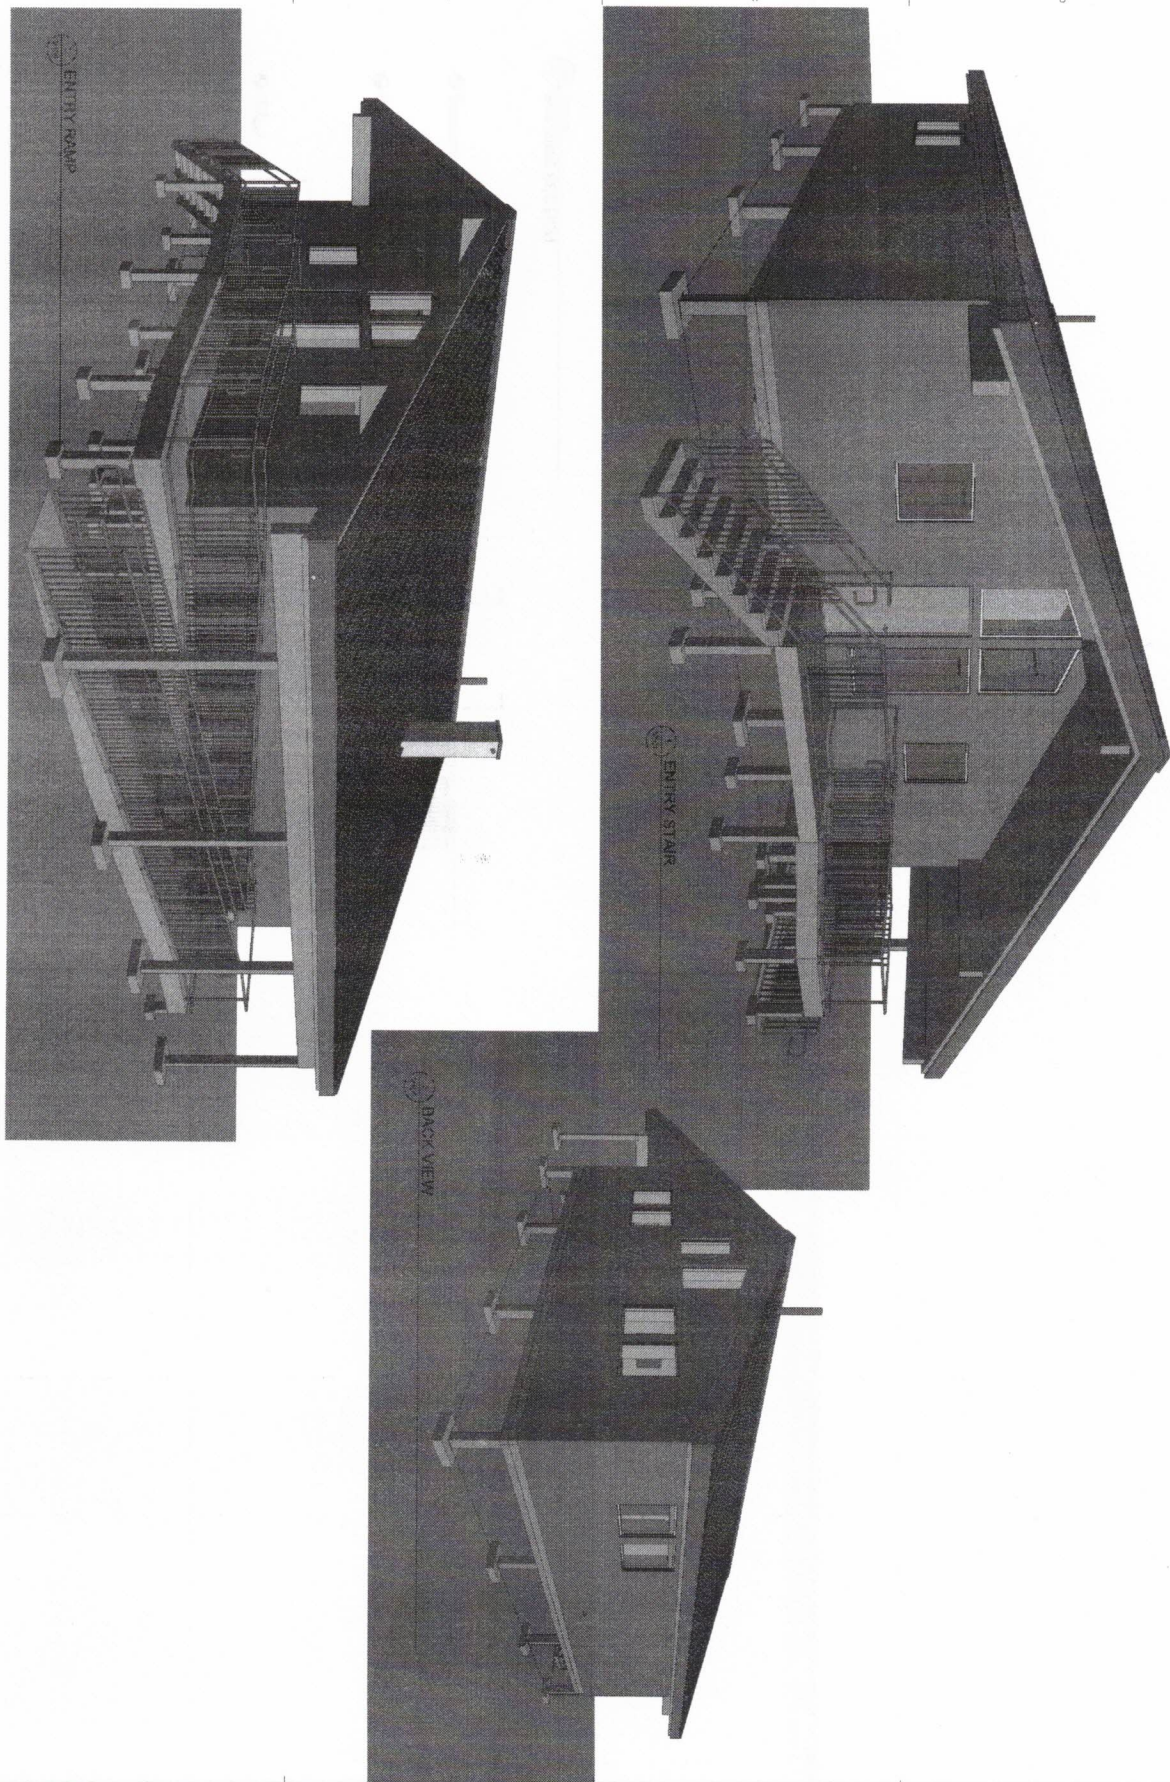

City of Aniak
**ANIAK ELDER CENTER &
 LIBRARY**
 Aniak Alaska

PRELIMINARY
NOT FOR
CONSTRUCTION

Architects
Alaska


AK Corp. Attention: AEC6541
9820 W. 5th Avenue, Suite 403
Northridge, Alaska 99501-1029
907.271.3547 907.271.1722 fax
191 E. Diamond Avenue, Suite 203
Wasilla, Alaska 99554-1025
907.312.7421 907.312.1464 fax
347 S. Fortson Ave. Suite 3
Bacarran, Alaska 99715
408.404.1541
www.akinfo@akstate.ak.com

Revisions		
No.	Description	Date


Drawn by ACS	Date 01/01/2022
Checked AS	Job No. 220206.01

Sheet Contents
VIEWS


Sheet No.
V101

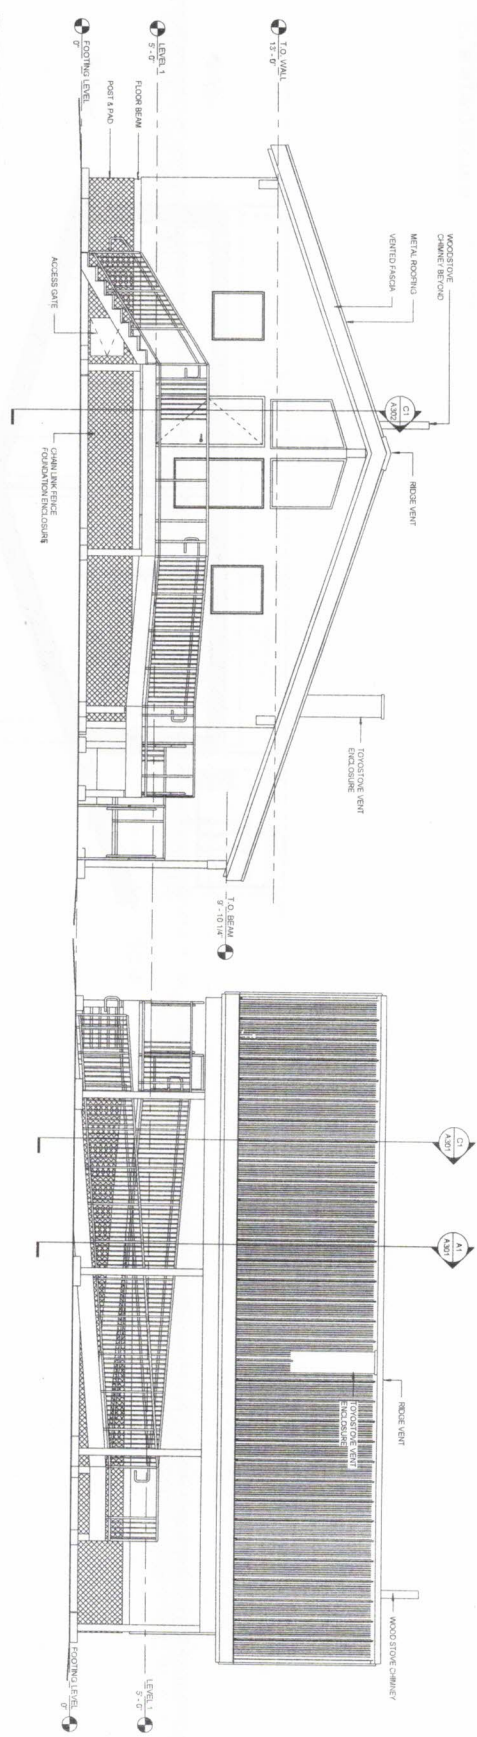


1 FRONT ELEVATION
1/8" = 1'-0"

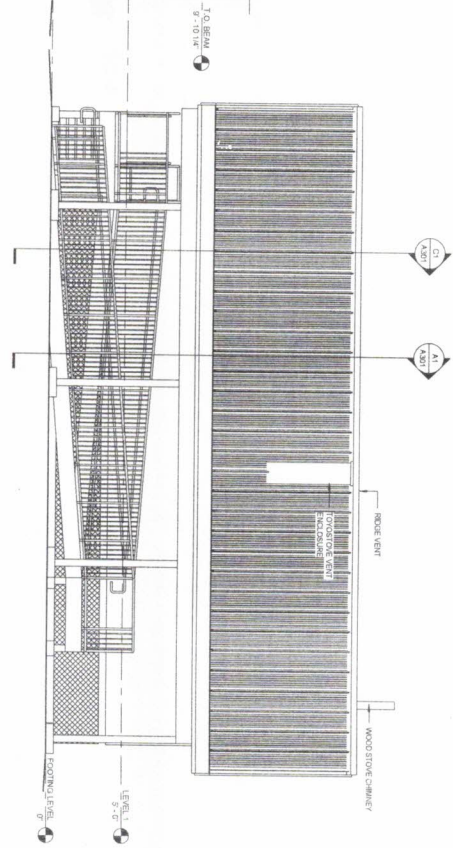

2 RIGHT SIDE ELEVATION
1/8" = 1'-0"

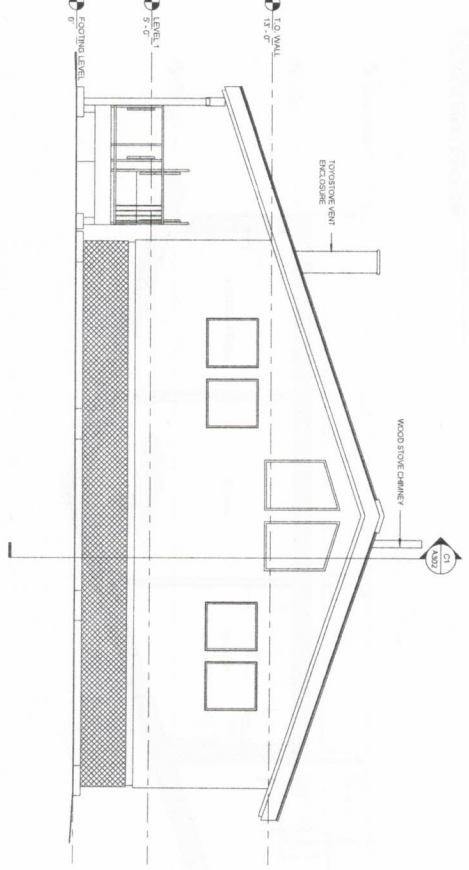

3 REAR ELEVATION
1/8" = 1'-0"

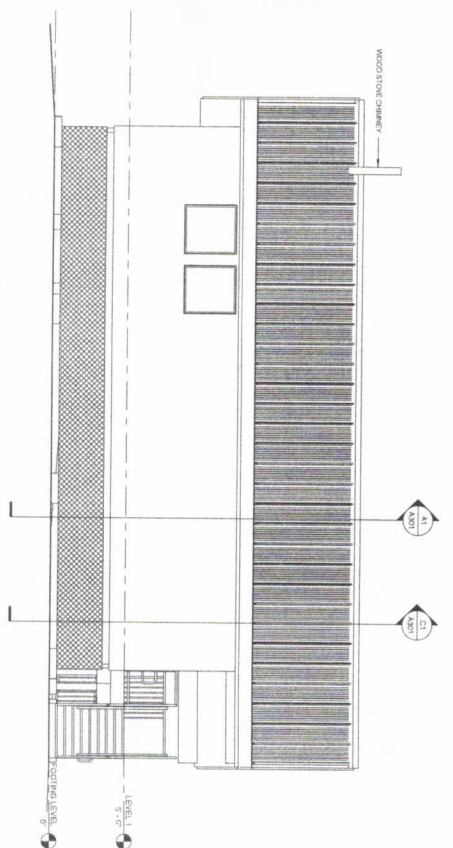

4 LEFT SIDE ELEVATION
1/8" = 1'-0"

Architects
Alaska

ARCHITECTS ALASKA
1001 W. 8th Avenue, Suite 400
Anchorage, Alaska 99501-2029
Phone: (907) 562-7333
Fax: (907) 562-7334
191 E. Shipyard Avenue, Suite 201
Sitka, Alaska 99781-2003
141 W. 2nd Avenue, Suite 3
Juneau, Alaska 99801-1000

City of Aniak
ANIAK ELDER CENTER & LIBRARY
Aniak Alaska

PRELIMINARY
NOT FOR
CONSTRUCTION

Revisions	
No.	Description

Drawn By	Check By
ACB	ACB
10/10/2022	10/10/2022
10/10/2022	10/10/2022

Sheet Contents
EXTERNAL ELEVATIONS - OPTION 1

Sheet No.
A201

