

Grant Agreement - Amendment

State of Alaska
Department of Commerce, Community, and Economic Development
Division of Community and Regional Affairs
Community Development Block Grant (CDBG) Program

Grantee Name City of Aniak	Grant Agreement Number 20-CDBG-06	CFDA # 14.228
Project Title Library and Elder's Center Design and Engineering	Effective Date of Amendment June 10, 2022	GAE# 220001391

Amendment # 01 to the Grant Agreement

Effective the date shown above, this grant is hereby amended as follows:

1. The termination date of the grant agreement is extended to **December 31, 2022.**
2. The total allocation of this grant remains **\$194,290.00.**

**ALL OTHER TERMS AND CONDITIONS OF THE GRANT
AGREEMENT REMAIN IN FULL FORCE AND EFFECT.**

Grantee	Department
Signature	Signature
Printed Name and Title Nicholas Kameroff Jr., Mayor	Printed Name and Title Pauletta Bourne, Grants Administrator 3
Date	Date

COMMUNITY DEVELOPMENT BLOCK GRANT (CDBG) SIGNATORY AUTHORITY FORM

Department of Commerce, Community, and Economic Development, Division of Community and Regional Affairs

FOR CITY OR BOROUGH USE ONLY

Please submit ORIGINAL signed form. Submit an updated form whenever changes are made to personnel.

Grantee Name:	Date:
Regular Election Held (if applicable):	Telephone Number:
Grantee Contact Name:	Fax Number:
Address:	E-mail Address:
City, State, Zip Code:	Federal Tax ID #:

Use this section to designate city/borough employees or council members, other than the Mayor, to sign the following documents:


Grant Agreements and Amendments:	Financial/Progress Reports:
Printed Name:	Printed Name:
Title:	Title:
Signature:	Signature:
Printed Name:	Printed Name:
Title:	Title:
Signature:	Signature:

This signatory authority is conveyed by _____,
(Mayor)

the Mayor of _____, this _____ day of _____, 20____
(Grantee Name)

Mayor's Signature

Printed Name

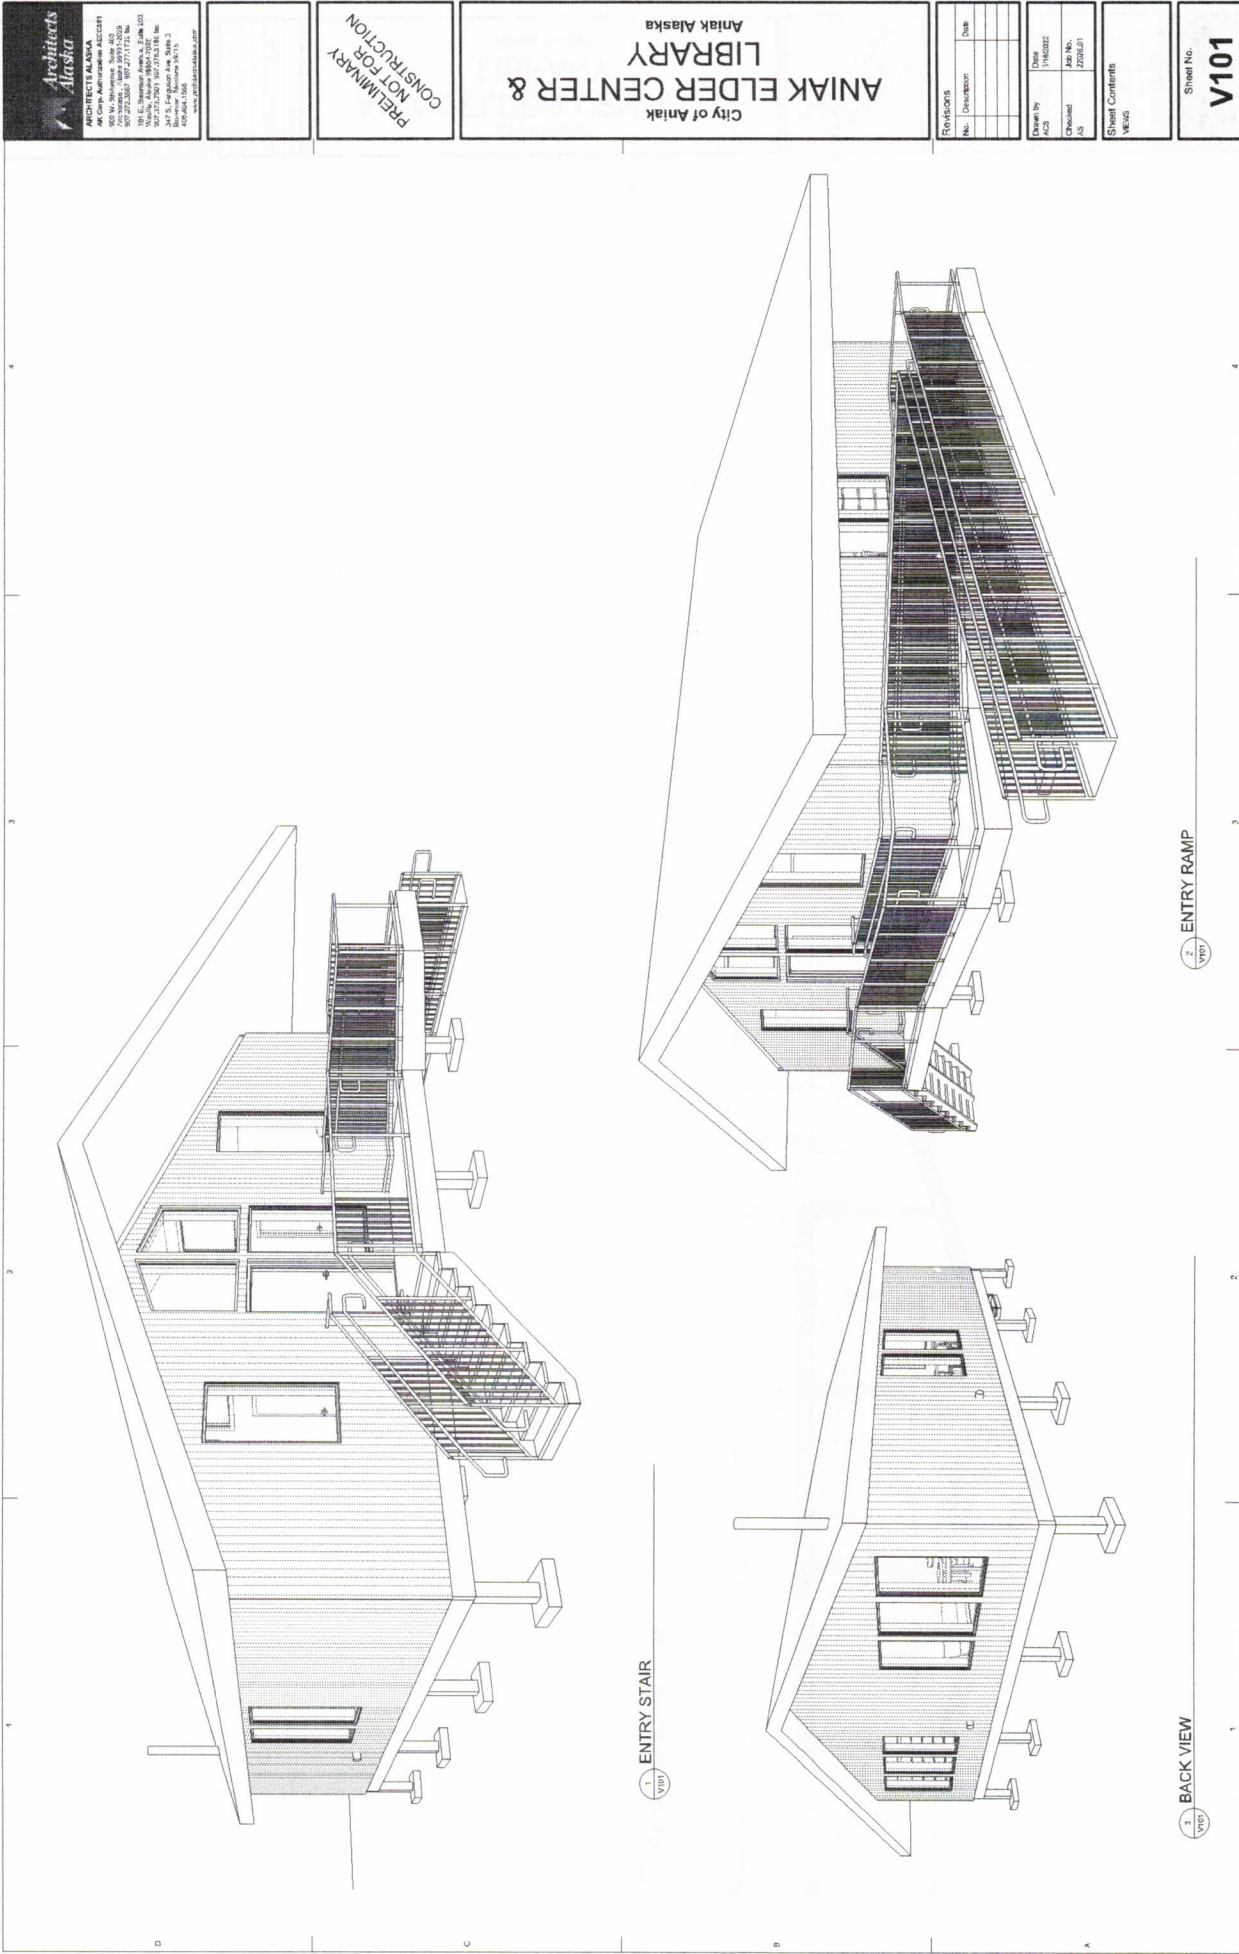

1 ENTRY STAIR
V101

3 BACK VIEW
V101

2 ENTRY RAMP
V101

Architects
Alaska

AK State Architectural License #10001
AK State Professional Engineer License #10001
AK State Professional Surveyor License #10001
100 E. Sprague Ave., Suite 100
Aniak, Alaska 99501
907.531.1001
www.architecturalalaska.com

PRELIMINARY
NOT FOR
CONSTRUCTION

City of Aniak
Aniak, Alaska
ANIAK ELDER CENTER &
LIBRARY

Revisions
No. Description Date
1. Initial Design 10/22/2024
2. Final Design 10/22/2024

Drawn By
JLM
Checked By
JLM
Scale
1/8" = 1'-0"

Sheet Contents
Main

Sheet No.
V101



ING SECTION @ ENTRY

Sheet No. **A301**



Architects
Alaska

ARCHITECTS ALASKA

AK State Registration #A222811

100 West 2nd Avenue, Suite 402
Anchorage, Alaska 99501
907.273.2561 • 907.271.1715 Fax
191 E. International Avenue, Suite 200
Anchorage, Alaska 99501
907.273.2561 • 907.273.1816 Fax
www.architects-alaska.com

PRELIMINARY
NOT FOR
CONSTRUCTION


City of Aniak
Aniak Alaska
ANIAK ELDER CENTER &
LIBRARY

Revisions		Date
No.	Description	

Drawn by	Check
ACS	1/16/2022
Checked	Jan. No.
AS	22082/01

Sheet Contents	
FLOOR PLAN - OPTION 1	

Sheet No.
A101

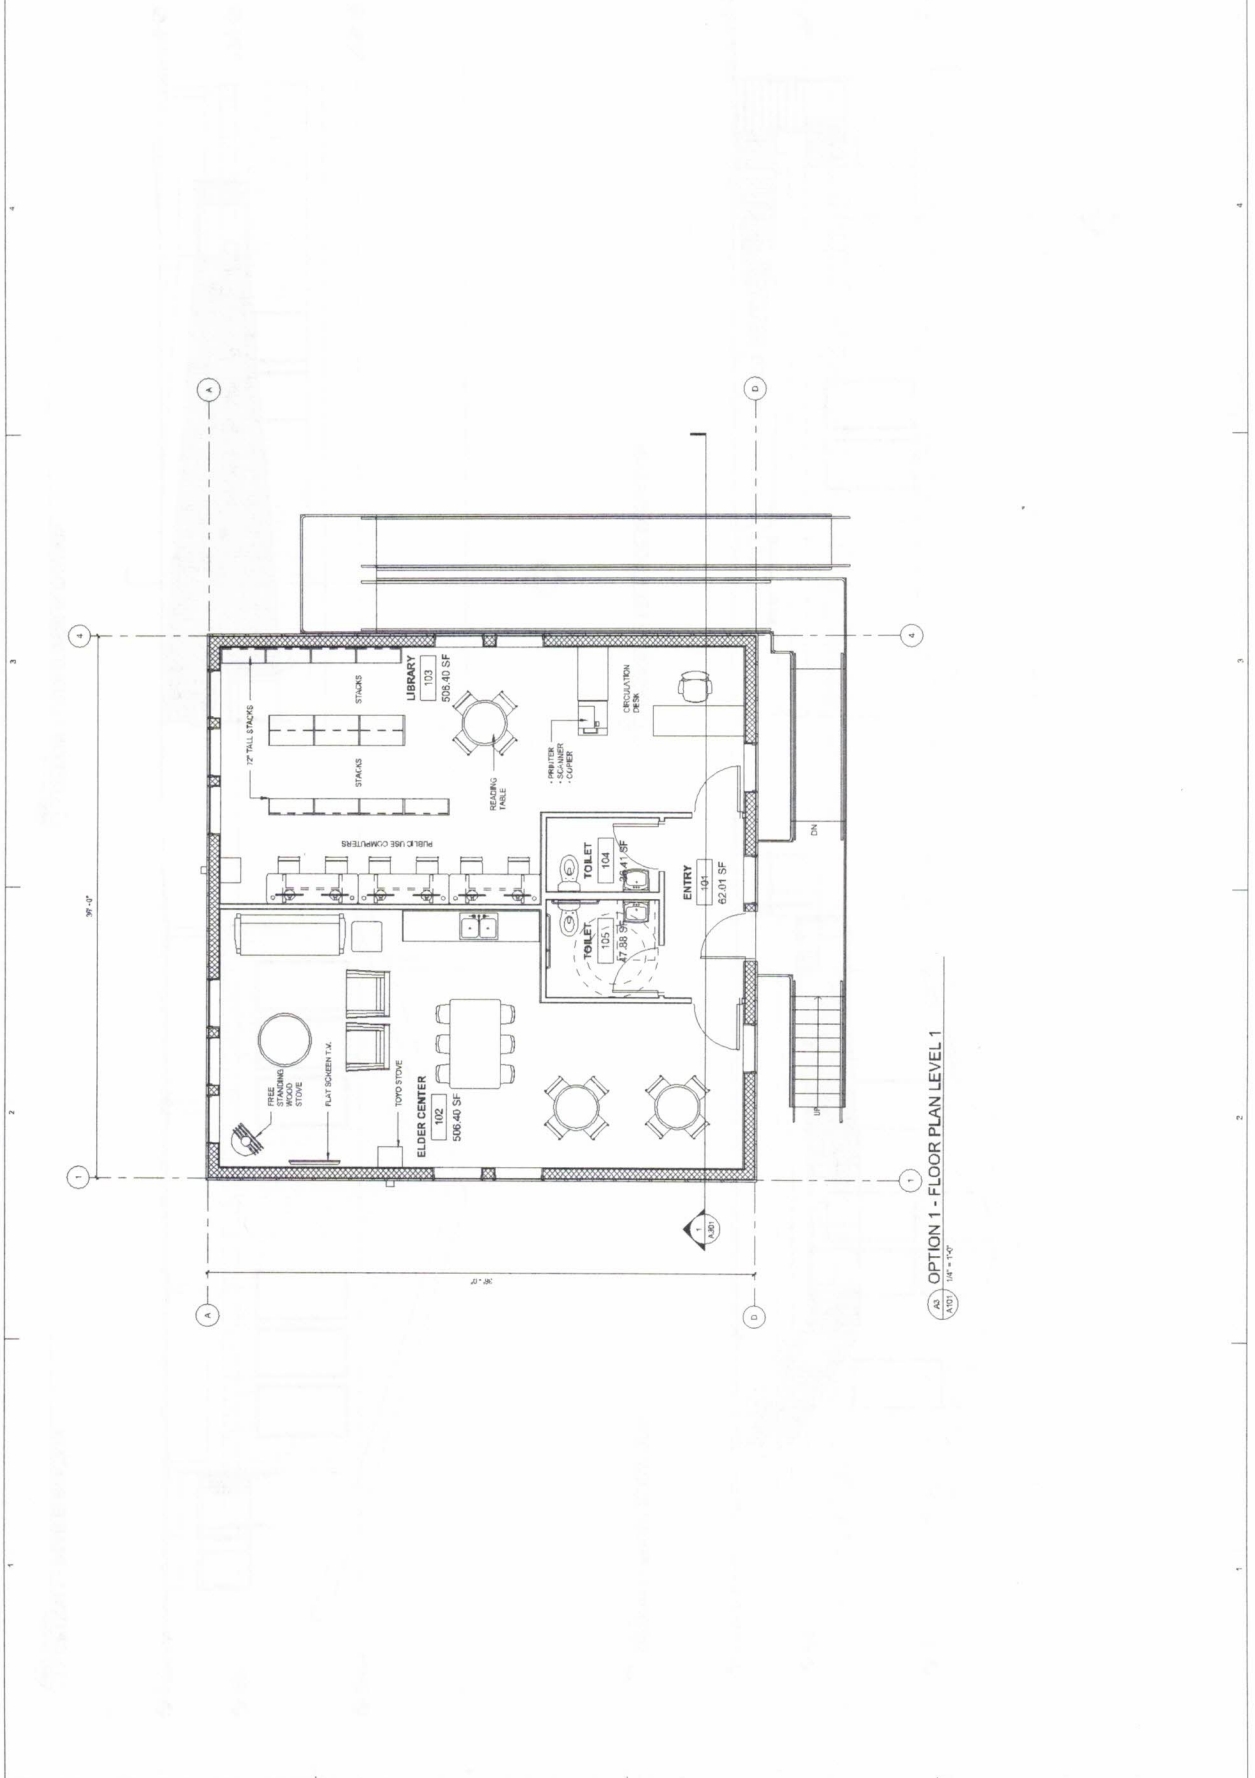

ARCHITECTS ALASKA
1000 E. 10th Avenue, Suite 200
Anchorage, Alaska 99501
Phone: 272.2587 Fax: 272.2711
191 E. Shannon Avenue, Suite 103
Anchorage, Alaska 99501
Phone: 272.2707 Fax: 272.2711
347 S. Fairground Ave. Suite 2
Anchorage, Alaska 99501
Phone: 272.2587 Fax: 272.2711

PRELIMINARY
NOT FOR
CONSTRUCTION


City of Aniak
Aniak Alaska
LIBRARY
ANIAK ELDER CENTER &

Revisions		Date
No.	Description	
1		
2		
3		
4		

Drawn by	Check	Date
ACS		1-14-2022
Scale	Job No.	Project
1/4" = 1'-0"	2020-01	ANIAK ELDER CENTER & LIBRARY


Sheet Contents
EXTENSION ELEVATIONS - OPTION 1

Sheet No.
A201

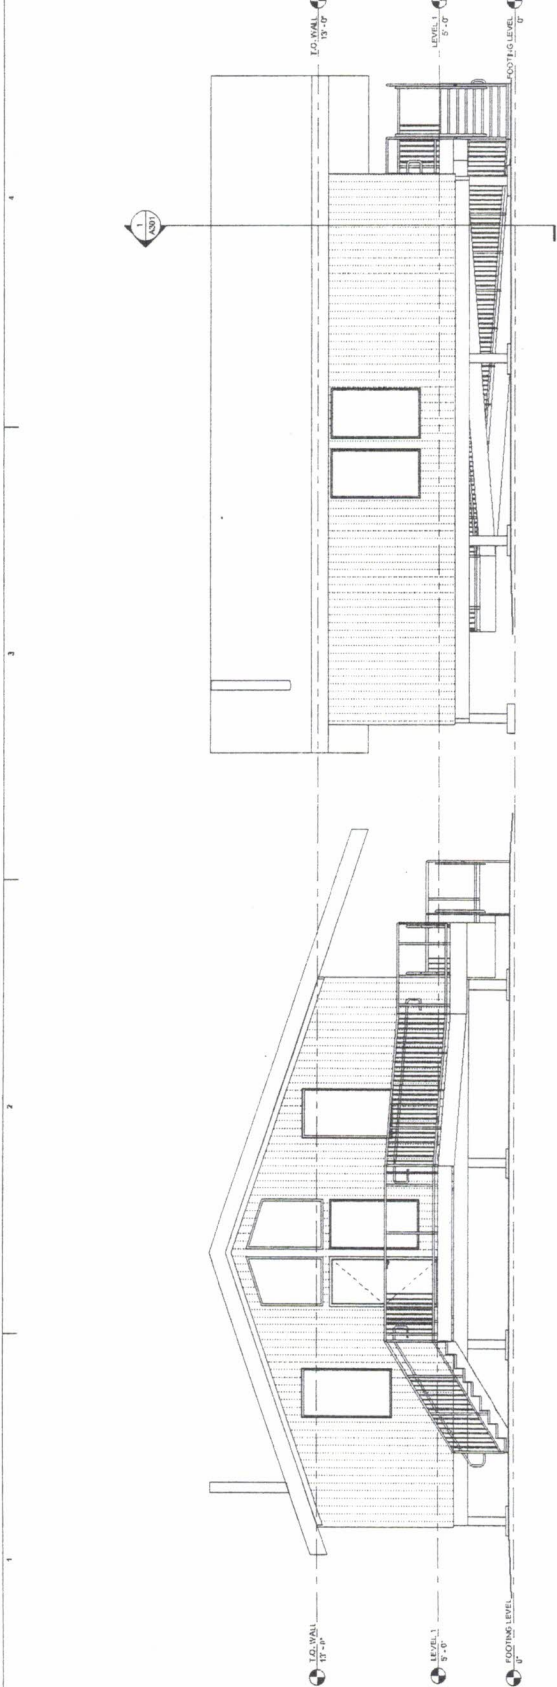

1 OPTION 1 - FRONT ELEVATION
1/4" = 1'-0"

3 OPTION 1 - LEFT SIDE ELEVATION
1/4" = 1'-0"

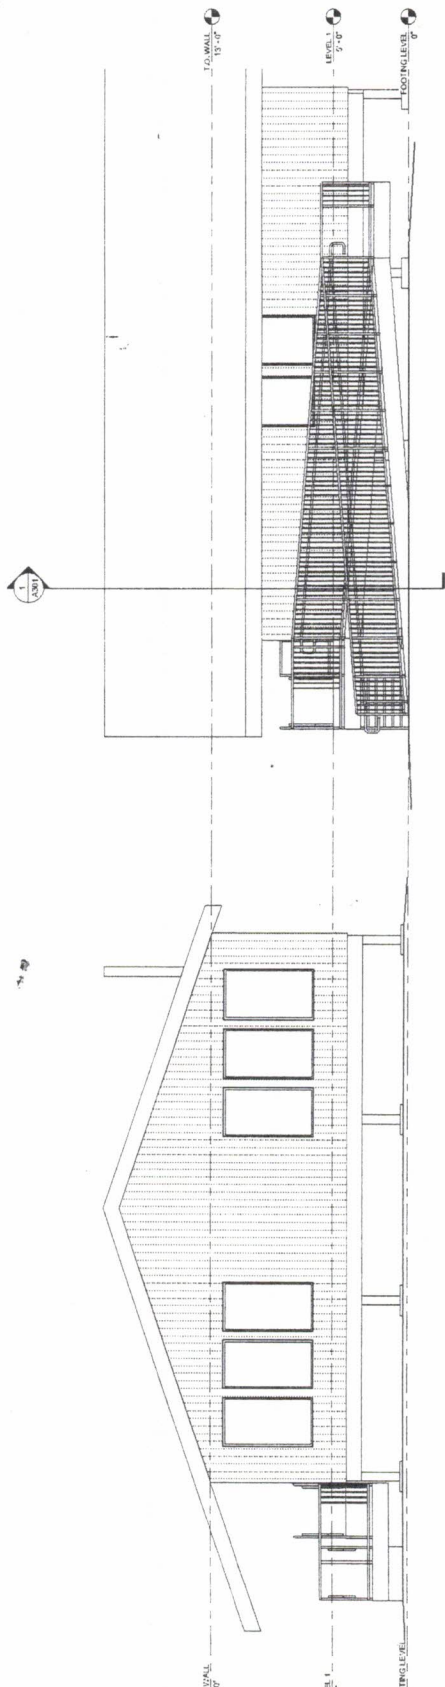

3 OPTION 1 - REAR ELEVATION
1/4" = 1'-0"

4 OPTION 1 - RIGHT SIDE ELEVATION
1/4" = 1'-0"