
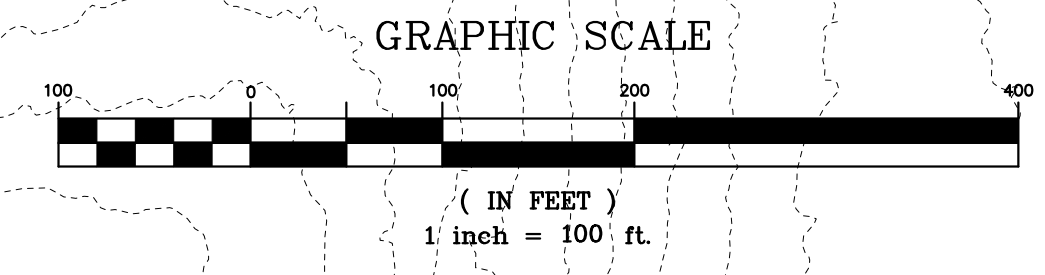
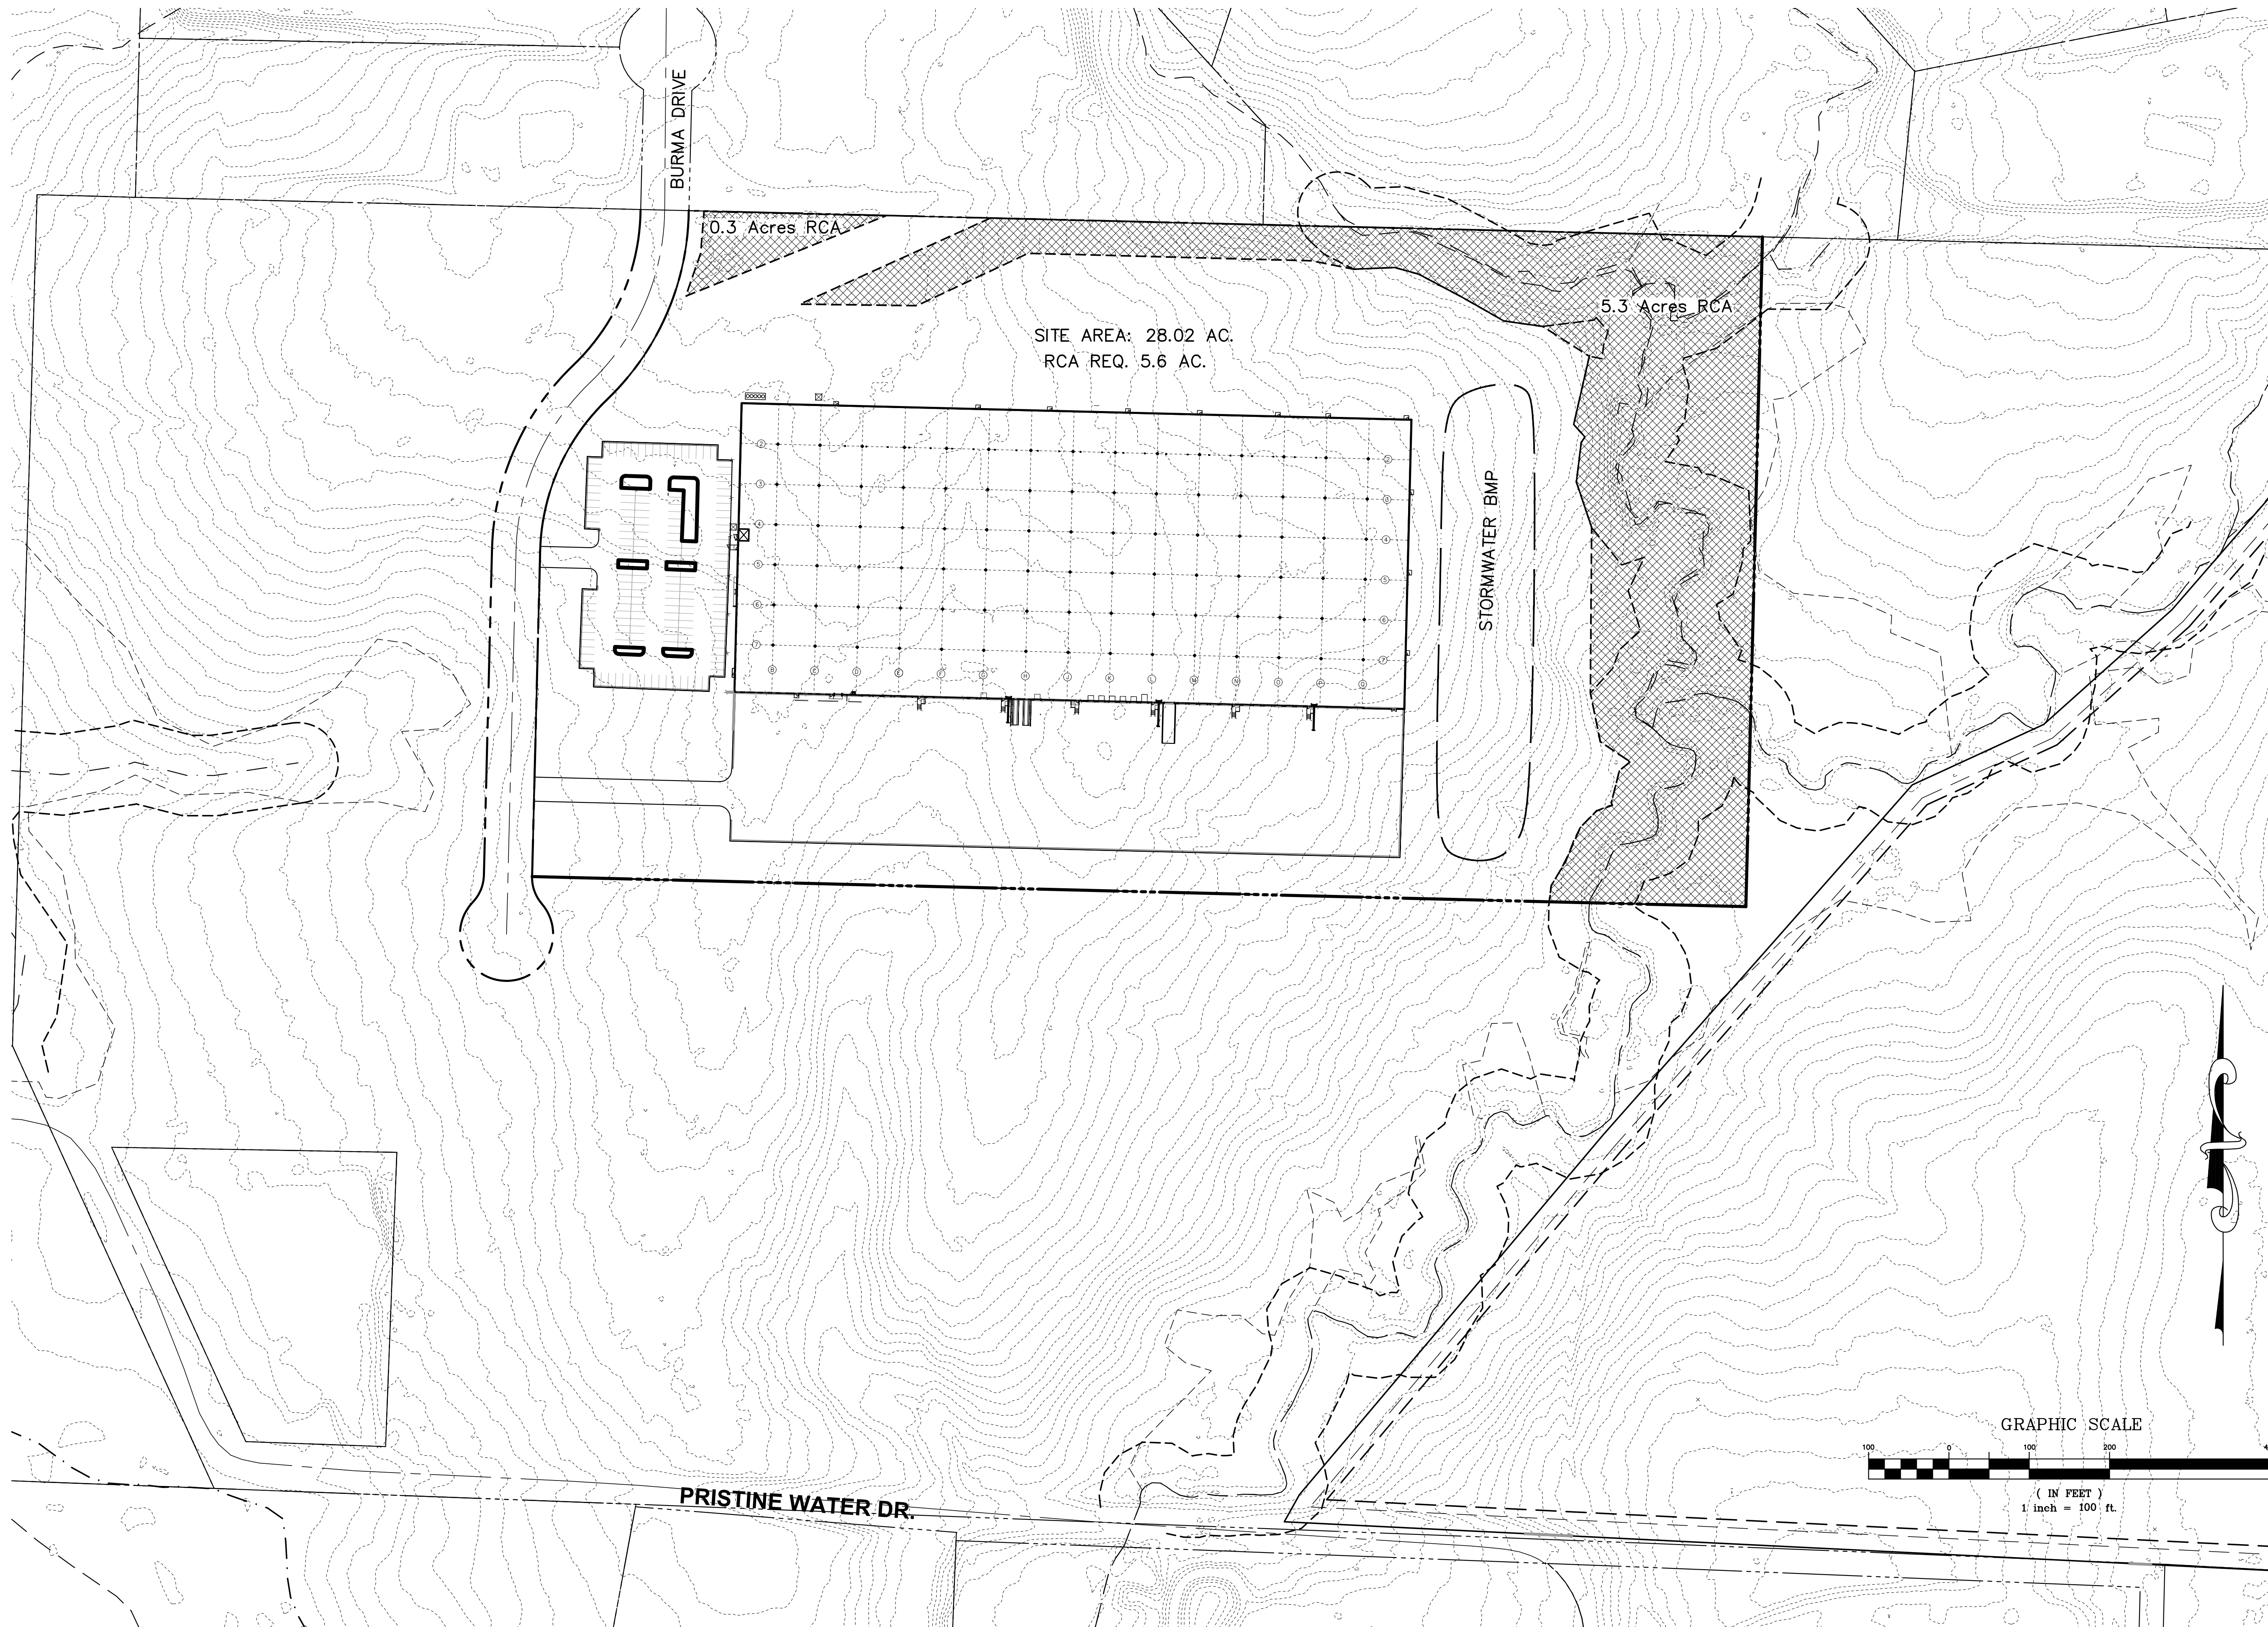



C:\Beacon\DWG\REF\GIS Base Cash.dwg Layout1 Oct 15, 2020 4:02:03pm Whitbare

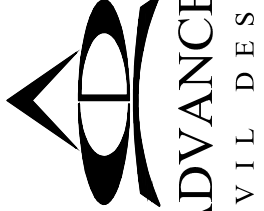

PLAN PREPARED BY:		422 Beecher Road Columbus, Ohio 43230 ph 614.428.7750 fax 614.428.7755	
PLAN PREPARED FOR:		 ADVANCED CIVIL DESIGN ENGINEERS SURVEYORS	
TOWN OF APEX, WAKE COUNTY, NORTH CAROLINA		 BEACON PARTNERS 500 East Morehead St. Raleigh, NC 27601 Tel: 704.599.7757 Fax: 704.598.6335	
CASH CORPORATE CENTER		SITE PLAN	
		FOR	
		BEACON PARTNERS	
		CONCEPT PLAN	
Issue Dates:			
Date:		10/15/2020	
Scale:		1" = 100'	
Drawn By:	Checked By:		
JLB	JDW		
Project Number:		20-0000-00	
Drawing Number:		1 / 1	