

MATCH SHEET 2

SEE SHEET 4 FOR ADJOINER INFORMATION

EXISTING 30' WAKE COUNTY PERMANENT DRAINAGE EASEMENT DB 10716, PG. 139 BM 2016, PG. 751-752
 EXISTING 20' WAKE COUNTY TEMPORARY CONSTRUCTION EASEMENT DB 10716, PG. 139 BM 2016, PG. 751-752

HATCHED PORTION OF THE EXISTING 40' TOWN OF CARY/TOWN OF APEX GREENWAY EASEMENT AND EXISTING CROSS ACCESS EASEMENT 1 PER BM 2016, PG. 751-752 TO BE ABANDONED

SEE SHEET 4 FOR ADJOINER INFORMATION

SEE SHEET 4 FOR THE OVERALL TRACT LAYOUT

EXISTING 20' TOWN OF APEX PUBLIC UTILITY EASEMENT BM 2018, PG. 1274-1282

EXISTING WAKE COUNTY ACCESS EASEMENT (HATCHED) BM 2003, PG. 2092

EXISTING 20' TOWN OF APEX UTILITY EASEMENT BM 2018, PG. 1274-1282

AMENITY SITE
 122,541, SF / 2.813 ACRES

NEW 40' TOWN OF CARY/TOWN OF APEX GREENWAY EASEMENT


NEW TRACT 1B (SEE SHT. 4)
 2,902,045 SF / 66.622 ACRES

EXISTING 30' TOWN OF CARY/TOWN OF APEX TEMPORARY CONSTRUCTION EASEMENT BM 2016, PG. 751-752

EXISTING 40' APEX SANITARY SEWER EASEMENT DB 16073, PG. 1418, 1424, & 1430

SEE SHEET 4 FOR ADJOINER INFORMATION

(SEE GENERAL NOTE #1)

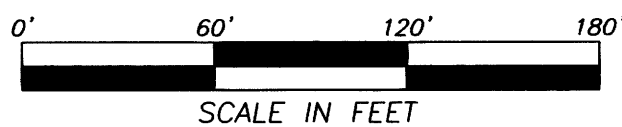

WAKE COUNTY, NC 88
 CHARLES P. GILLIAM
 REGISTER OF DEEDS
 PRESENTED & RECORDED ON
 09/27/2019 12:56:05
 BOOK: BM2019 PAGE: 01661

TABLE OF CONTENTS

- SHEET 1: CERTIFICATES, NOTES, VICINITY MAP
- SHEET 2: LINE & CURVE TABLES, TRACT OPEN SPACE DETAILS, LEGEND FOR SHEETS 2-4
- SHEET 3: TRACT OPEN SPACE DETAILS
- SHEET 4: OVERALL TRACT 1 LAYOUT, ADJOINER INFORMATION
- SHEET 5: RCA DETAILS, AREA TABLES

WEDDINGTON RCA & SUBDIVISION PLAT (PHASE 5)
 GREEN LEVEL WEST ROAD (NO ASSIGNED ADDRESSES), APEX
 BAKER RESIDENTIAL OF THE CAROLINAS, LLC
 401 HARRISON OAKS BOULEVARD, SUITE 140, CARY, NC, 27513

WHITE OAK TOWNSHIP, TOWN OF APEX	WAKE COUNTY	NORTH CAROLINA
PIN: 0723-44-2078	ZONING: PUD-CZ	SHEET 3 OF 5

WithersRavenel
 Engineers | Planners | Surveyors
 115 MacKenan Drive | Cary, NC 27511 | t: 919.469.3340 | license #: C-0832
 www.withersravenel.com

REVISIONS	DATE: 06/11/19
	SCALE: 1"=60'
	SURVEYED BY: RW/JM, 11/17/17
	DRAWN BY: TMG
	CHECK & CLOSURE BY: TMG
	CAD FILE: WED AMENITY SITE PLAN 1
	PROJECT NO: 05180840.01