




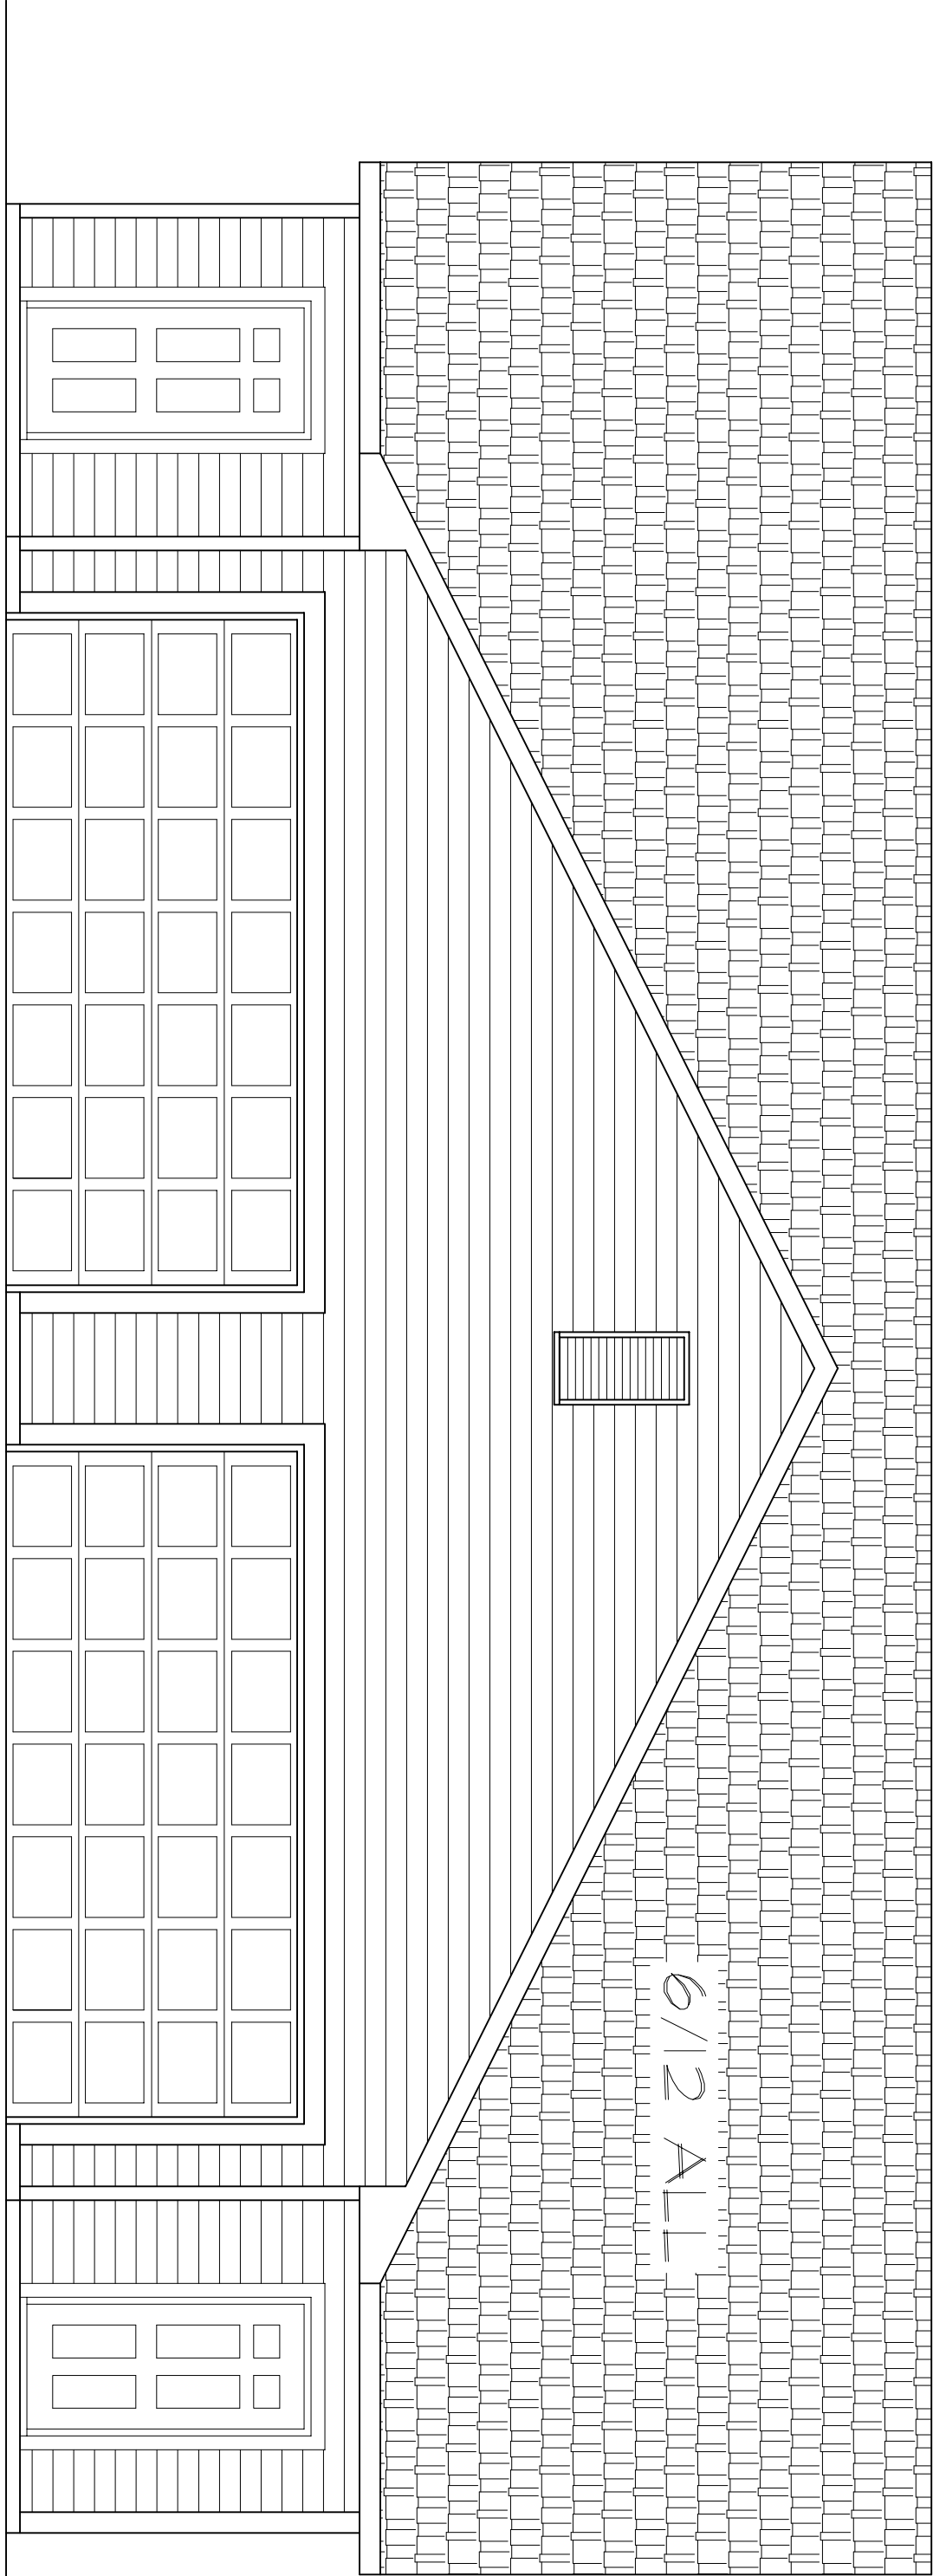


FRONT ELEVATION

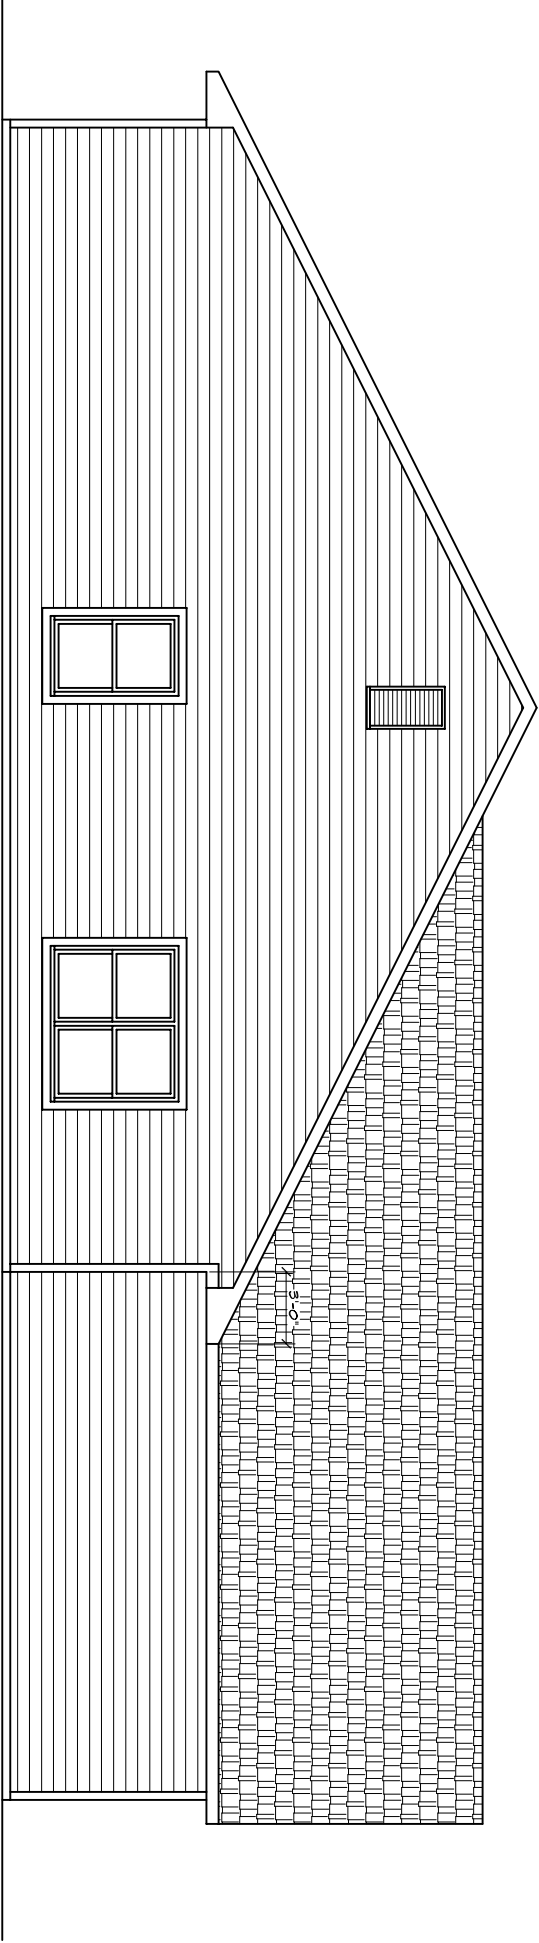

LEFT ELEVATION

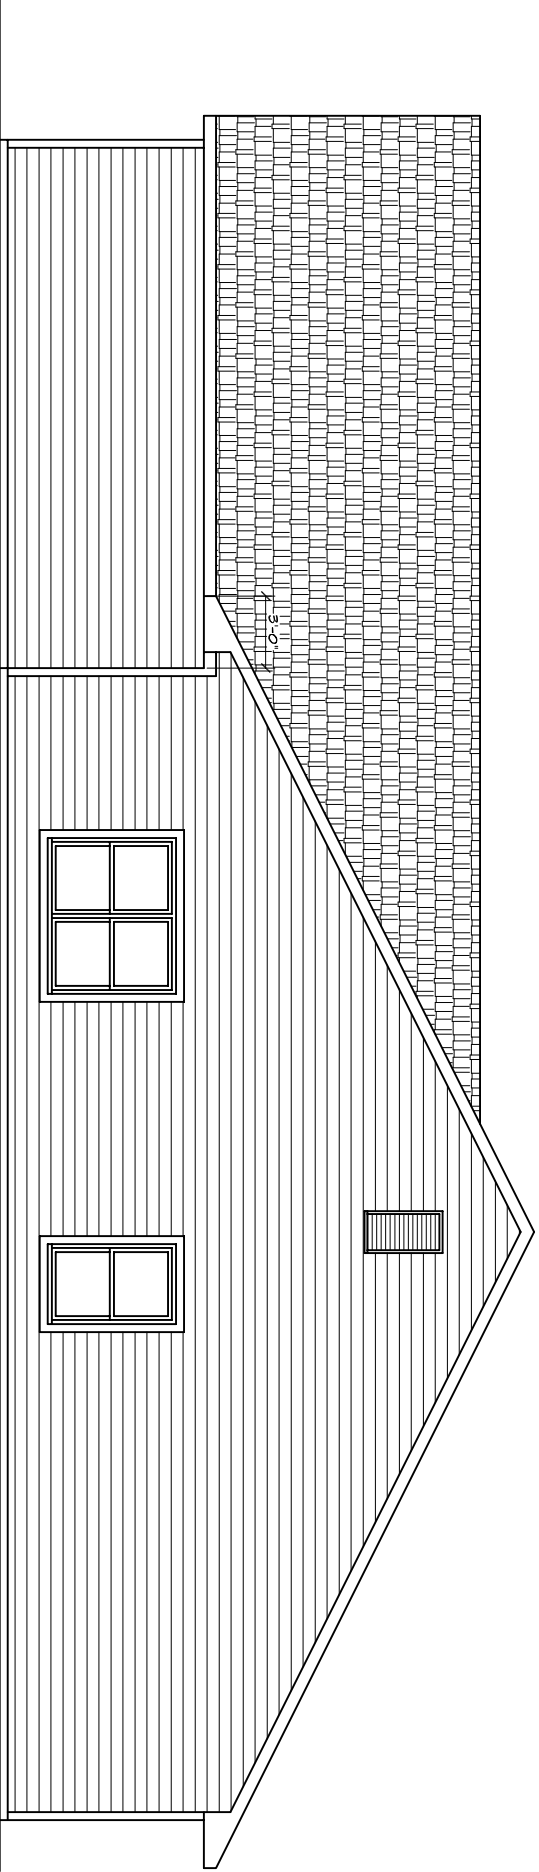

RIGHT ELEVATION

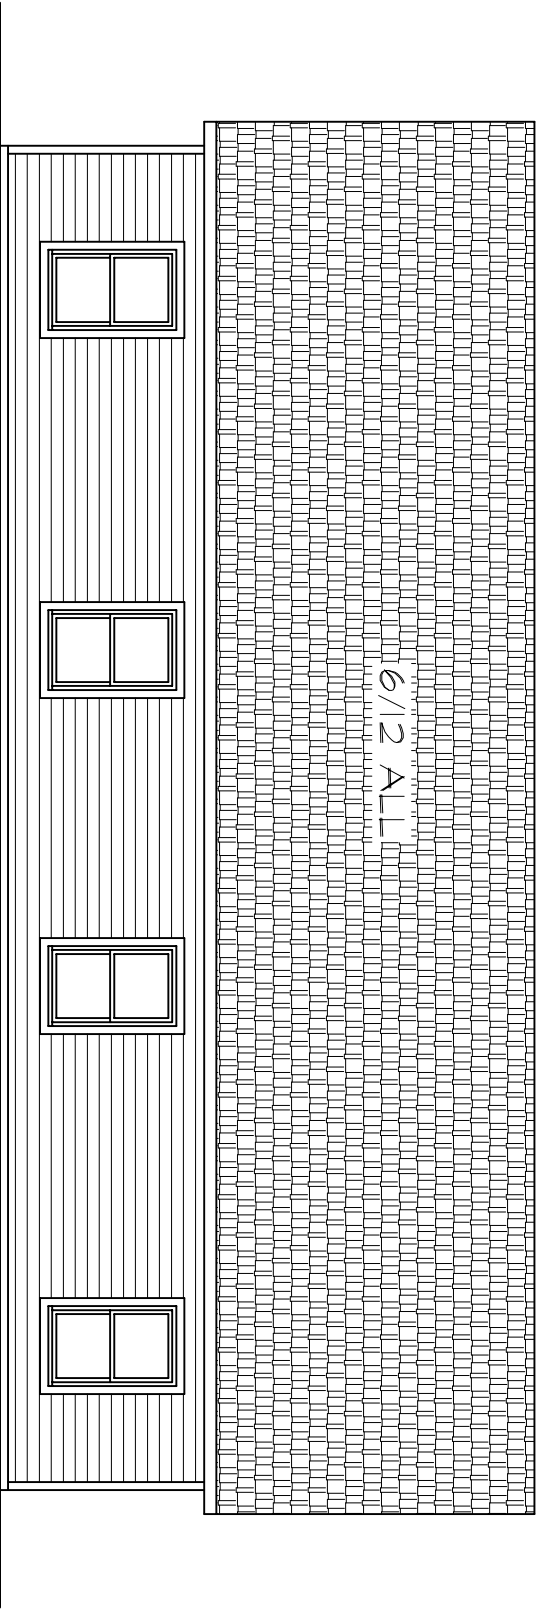

REAR ELEVATION



13022 E. Mainsgate Cir.
Wichita, Ks. 67228

(316) 682-3344

SHANDY RESIDENTIAL DESIGNS IS A PROFESSIONAL DESIGN FIRM IN WICHITA, KS. BECAUSE SITE CONDITIONS VARY, SHANDY RESIDENTIAL DESIGNS CANNOT UNDERWRITE THE SUITABILITY OF THESE PLANS FOR USE ON YOUR SPECIFIC SITE. ALL DIMENSIONS, DETAILS, AND SPECIFICATIONS BE VERIFIED BY CONTRACTOR PRIOR TO CONSTRUCTION. SHANDY RESIDENTIAL DESIGNS IS NOT RESPONSIBLE FOR PLAN ERRORS.

NOTES

DATE	
PRELIM	00/00/00
REVISIONS	00/00/00
FINAL	03/13/14
REVISIONS	03/31/14

SQ. FT.	
OUTSIDE OF FRAMING	1283
OUTSIDE OF FINISH WALL	1283

DRAWING #

142566

ELEVATIONS

SCALE

1/4" = 1'-0"

1/8" = 1'-0"

SHEET