

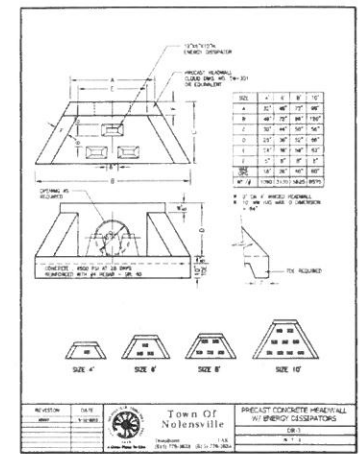


Site Bench Mark
Iron Pin
N 692,039.123
E 1,670,743.765 NAD 83
Elev = 458.96 NAVD 88

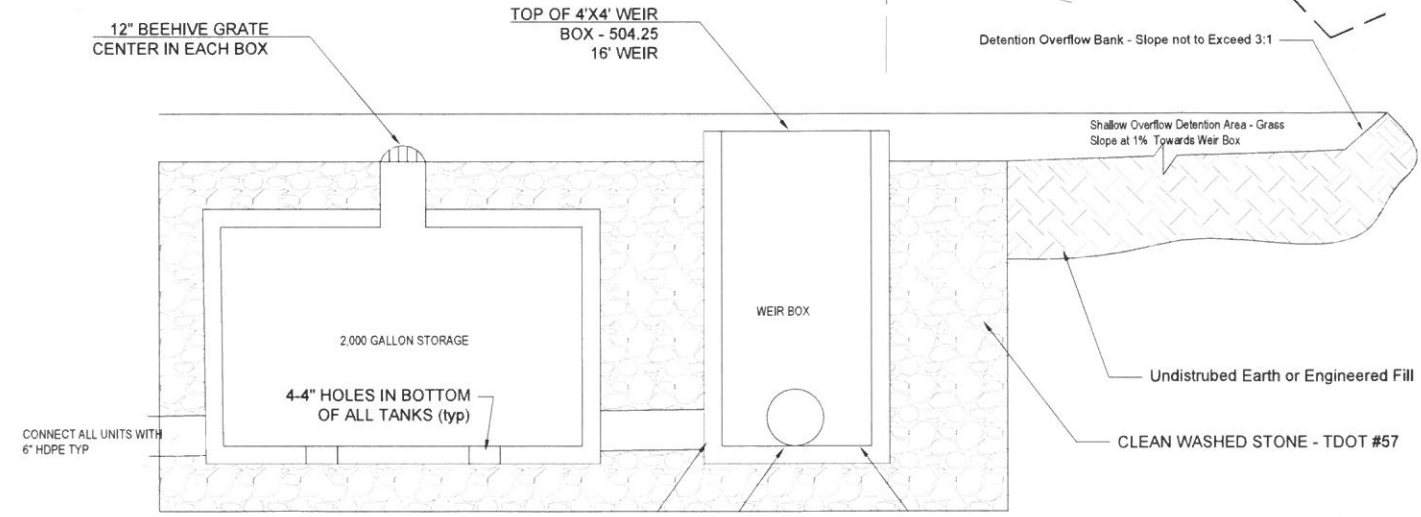


GRADING PLAN
SCALE: 1"=40.00'

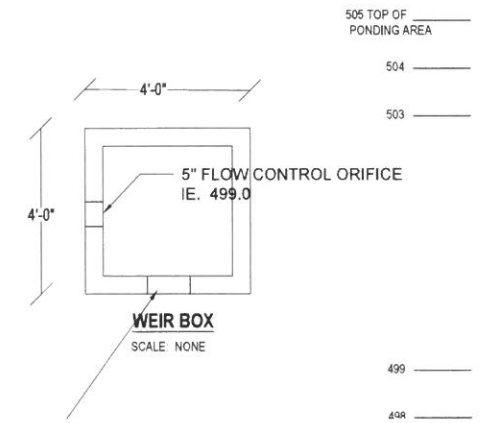

DATE	BY	CHECKED BY	SCALE
02-15-2021	A.S. SANDHU	J.P. SANDHU	AS SHOWN
03-15-2021	A.S. SANDHU	J.P. SANDHU	AS SHOWN
04-15-2021	A.S. SANDHU	J.P. SANDHU	AS SHOWN
05-15-2021	A.S. SANDHU	J.P. SANDHU	AS SHOWN

SANDHU CONSULTANTS
INTERNATIONAL
ENGINEERING AND SCIENCE
1709 ASHWOOD AVENUE, NASHVILLE, TN 37212
TEL: 615-282-0759 FAX: 615-282-2373

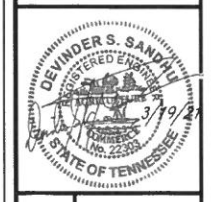

GRADING PLAN
JARRETT CONCRETE PRODUCTS
CONCRETE PIPE PLANT
HIGHWAY 12, ASHLAND CITY, TN

JOB NUMBER
20210212
SHEET NUMBER