


DO NOT SCALE DRAWINGS. CONTRACTOR TO FIELD VERIFY DIMENSIONS PRIOR TO CONSTRUCTION.		
REVISIONS		
NO.	DATE	DESCRIPTION
1	XX/XX/2024	JOB # 2024-XXX

This Drawing is the intellectual Property of
HOUSE PLANS, INC.
The Duplication, Reproduction, Copying,
Sale, Rental, Licensing, or any other
distribution or use of these Drawings, any
portion thereof, or the plans depicted
hereon is Strictly prohibited unless
expressly authorized in writing by HOUSE
PLANS INC.

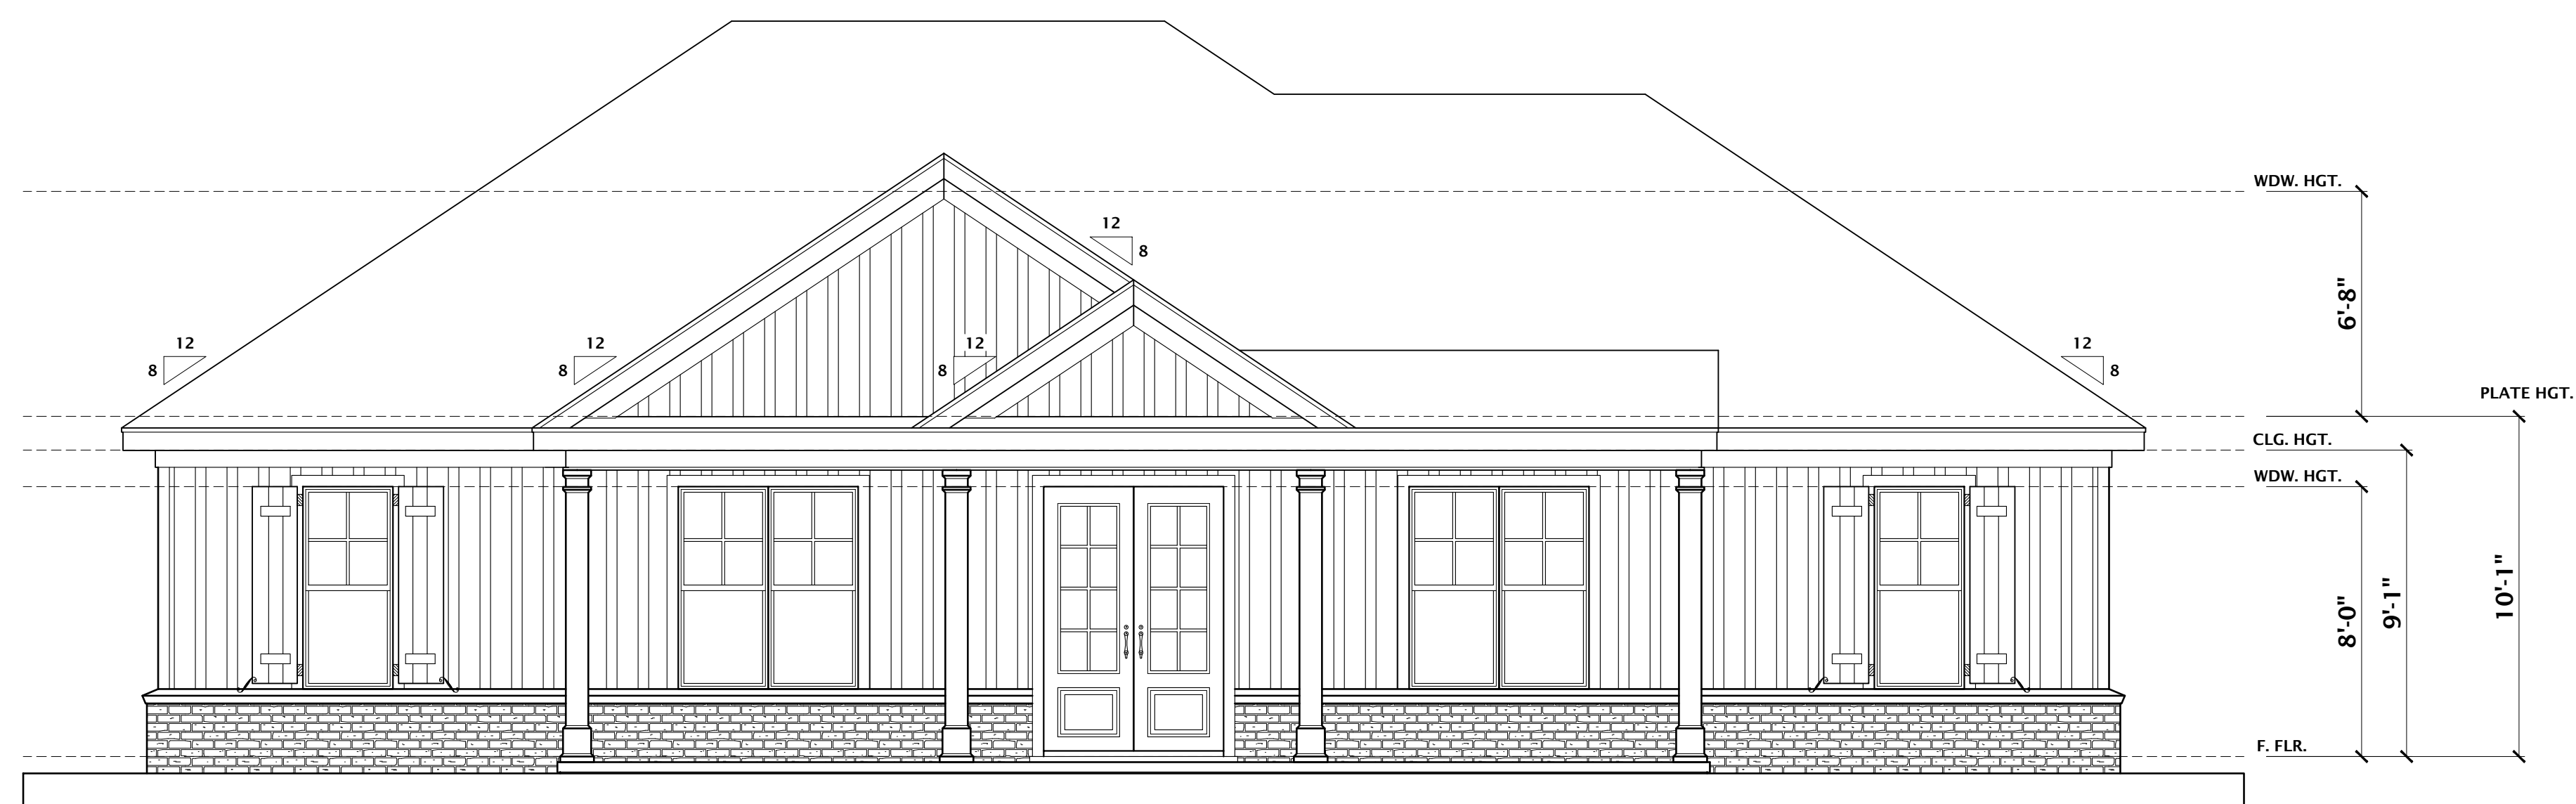

FRONT ELEVATION
SCALE 1/4" = 1'-0"

HOUSE **CP** **KEYS**[®]
CRAIG G. PEEL


CAPITAL RISE BUILDERS

ISSUE DATE: **XXXXXXXXXXXXXX XX, 2024**


DESIGNED BY: **CGP** DRAWN BY:

SHEET TITLE: **ELEVATIONS**

PROJECT NUMBER: **XXXX** SHEET NUMBER: **1 OF 8**

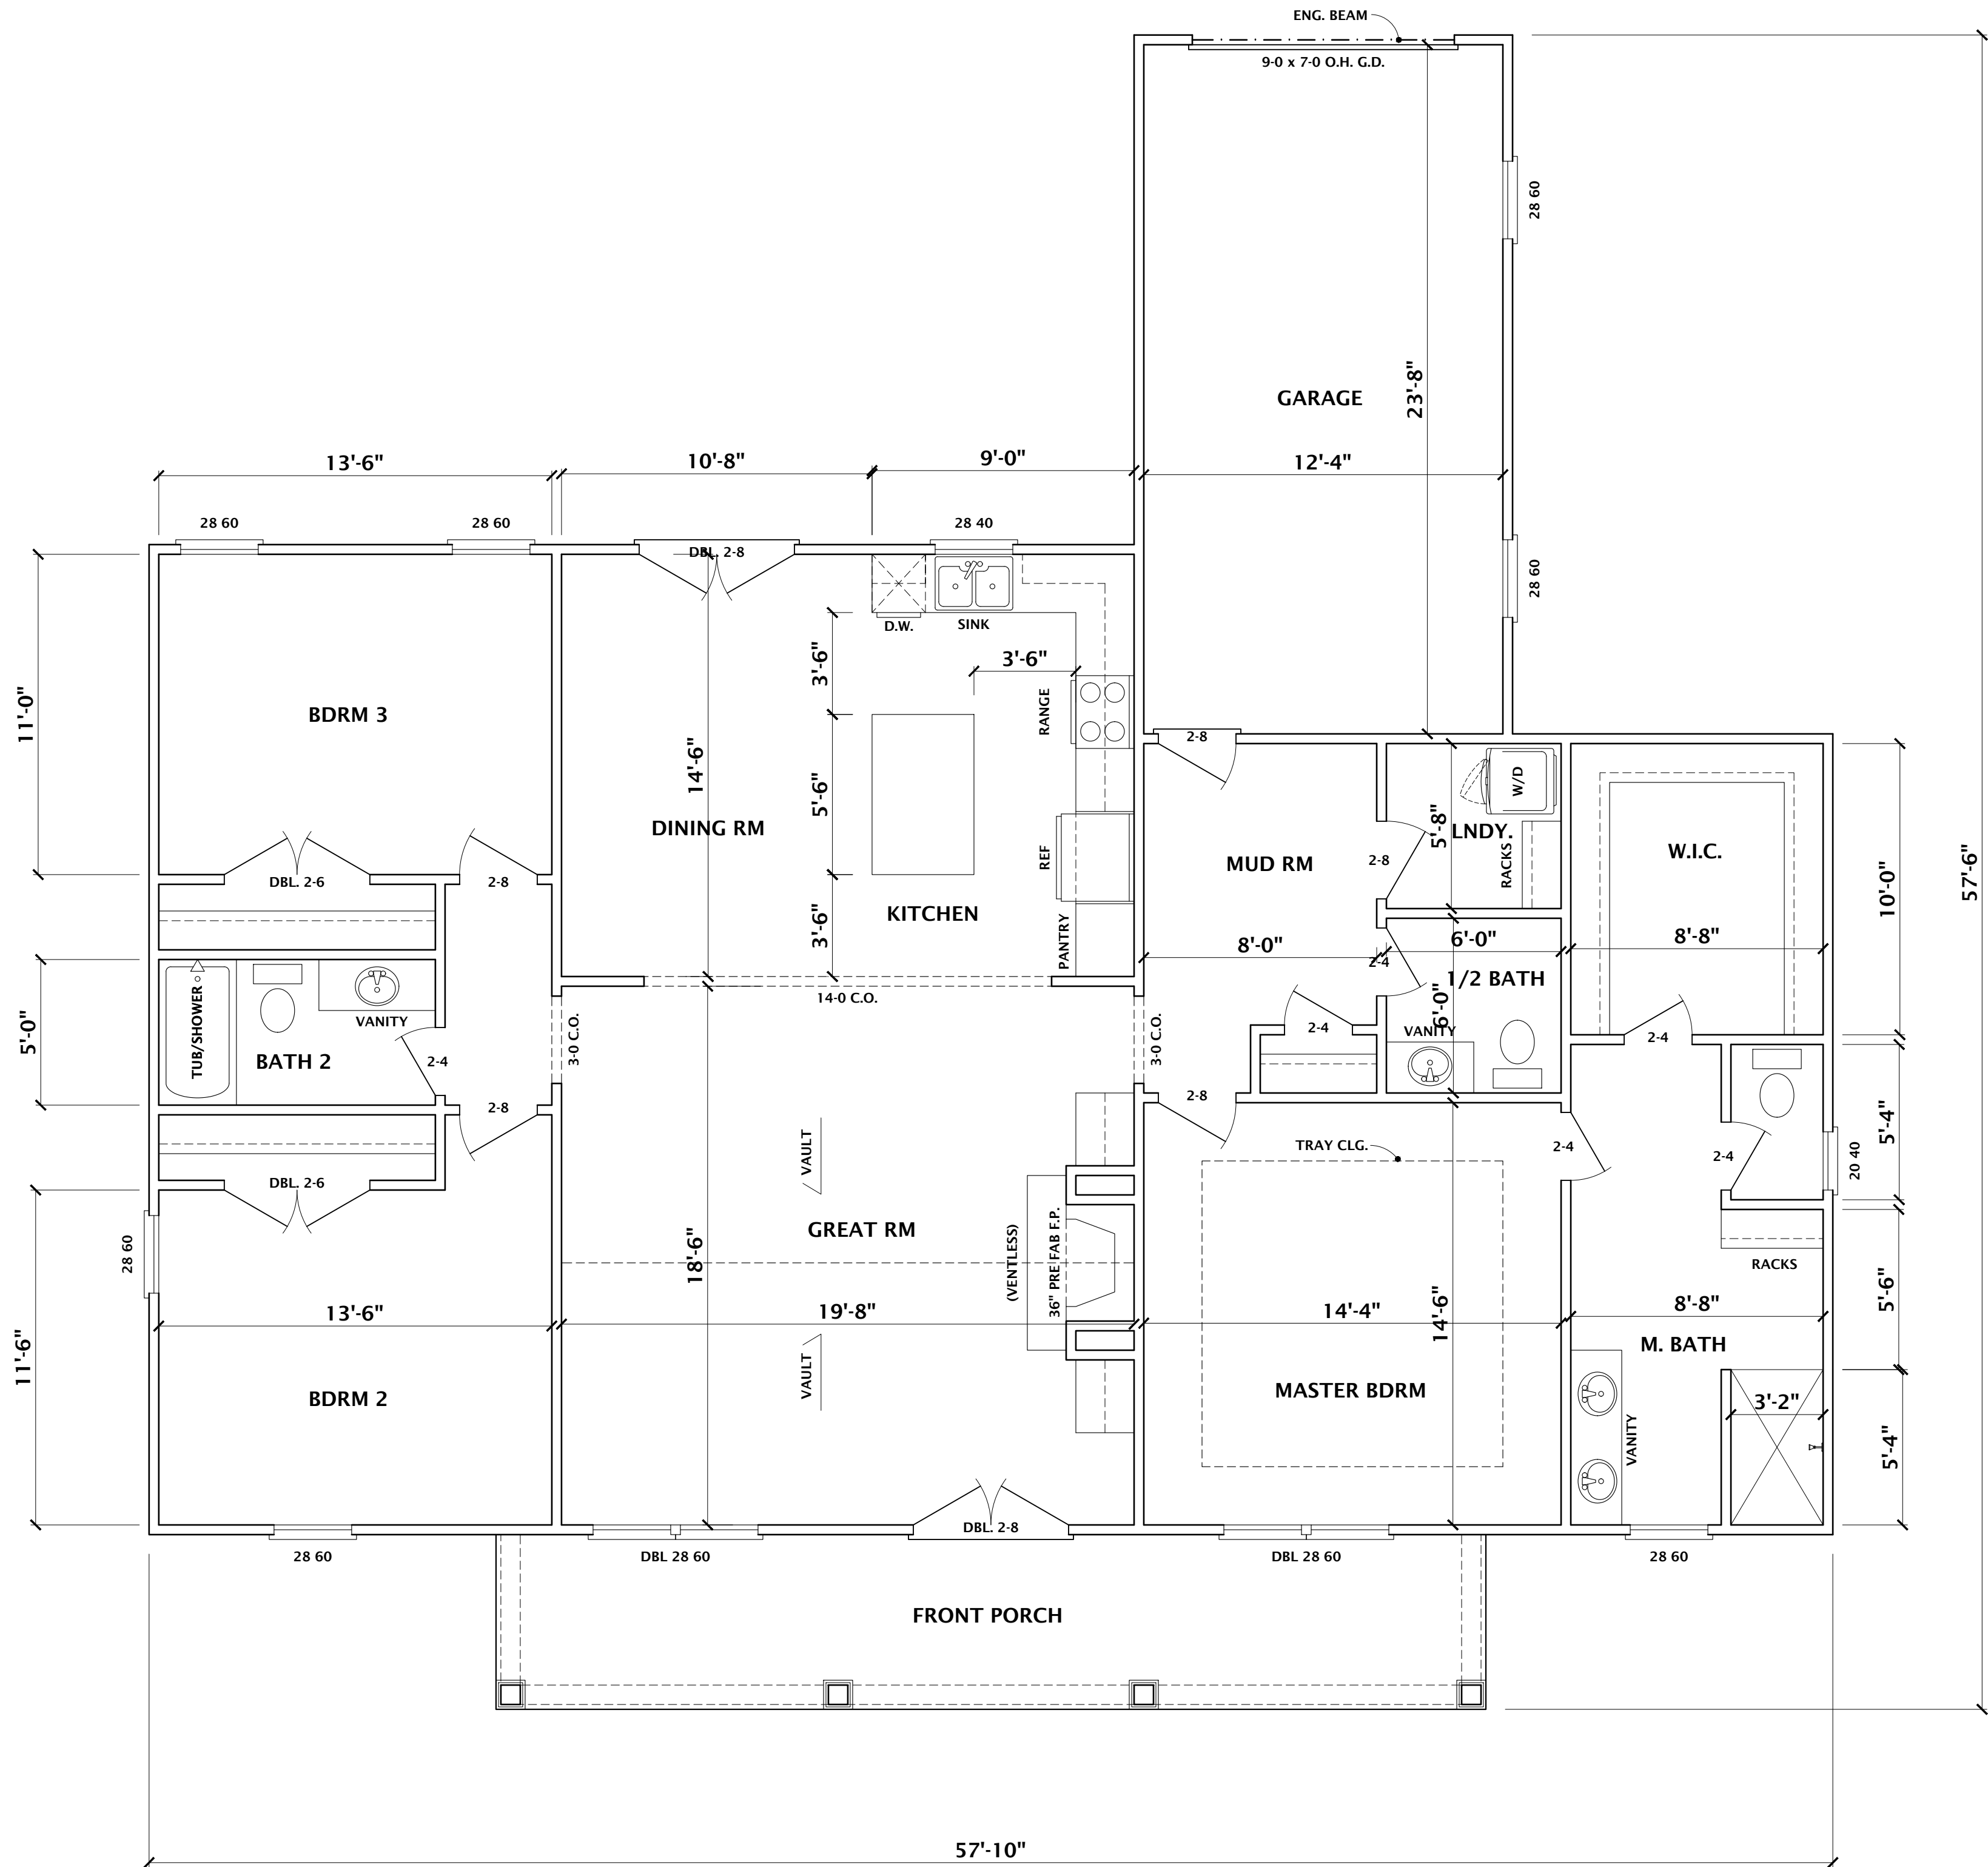

FLOOR PLAN
SCALE 1/4" = 1'-0"

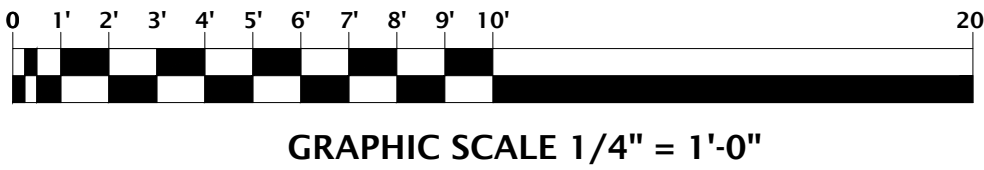

- NOTES:
1. DIMENSIONS TO FRAMED WALL.
 2. ALL DIMENSIONS ARE FROM WALL EDGE TO CENTER OF INTERIOR WALL.
 3. CONTRACTOR TO VERIFY LOCAL CODES BEFORE START OF CONSTRUCTION. ADJUSTMENTS TO BE MADE IN THE FIELD AS REQ'D IF PLANS DIFFER.
 4. WINDOWS @ 6-8 HEADER. UNLESS OTHERWISE NOTED.
 5. DOORS AND CASE OPENINGS TO BE 6'-0" TALL. UNLESS OTHERWISE NOTED.
 6. CONTRACTOR TO VERIFY ALL WINDOW SIZE FOR EGRESS PER MANUFACTURE.
 7. CONTRACTOR TO ADD BRICK/STONE PER ELEVATIONS. ADJUSTMENTS TO BE MADE IN THE FIELD.
 8. IF I-JOIST OR WEB TRUSS USED TO SPAN, DROP CEILING ACCORDINGLY.
 9. CONTRACTOR TO ADD ATTIC ACCESS AS REQ'D PER CODES. ADJUSTMENTS TO BE MADE IN THE FIELD.
 10. CONTRACTOR TO ADD RAILING AS REQ'D PER CODE.

This Drawing is the intellectual Property of HOUSE PLANS, INC. The Duplication, Reproduction, Copying, Sale, Rental, Licensing, or any other distribution or use of these Drawings, any portion thereof, or the plans depicted hereon is strictly prohibited unless expressly authorized in writing by HOUSE PLANS INC.

HOUSE PLANS, INC.
CRAIG G. PEEL
P.O. BOX 267 EVANS, GEORGIA 30809 (706) 650-8283 www.craigpeel.com

CUSTOMER OR BUILDER
CAPITAL RISE BUILDERS

ESTIMATED SQUARE FOOTAGE	
FIRST FLOOR HTD.	1812 SQ. FT.
FRONT PORCH/STOOP	204 SQ. FT.
GARAGE	310 SQ. FT.
TOTAL	2326 SQ. FT.

ISSUE DATE: XXXXXXXXXXXX XX, 2024	
DESIGNED BY: CGP	DRAWN BY:
SHEET TITLE: FIRST FLOOR PLAN	
PROJECT NUMBER: XXXX	SHEET NUMBER: 4 OF 8