
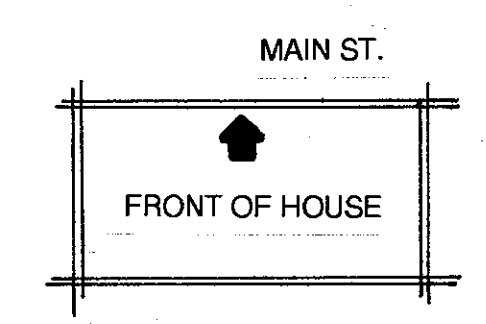
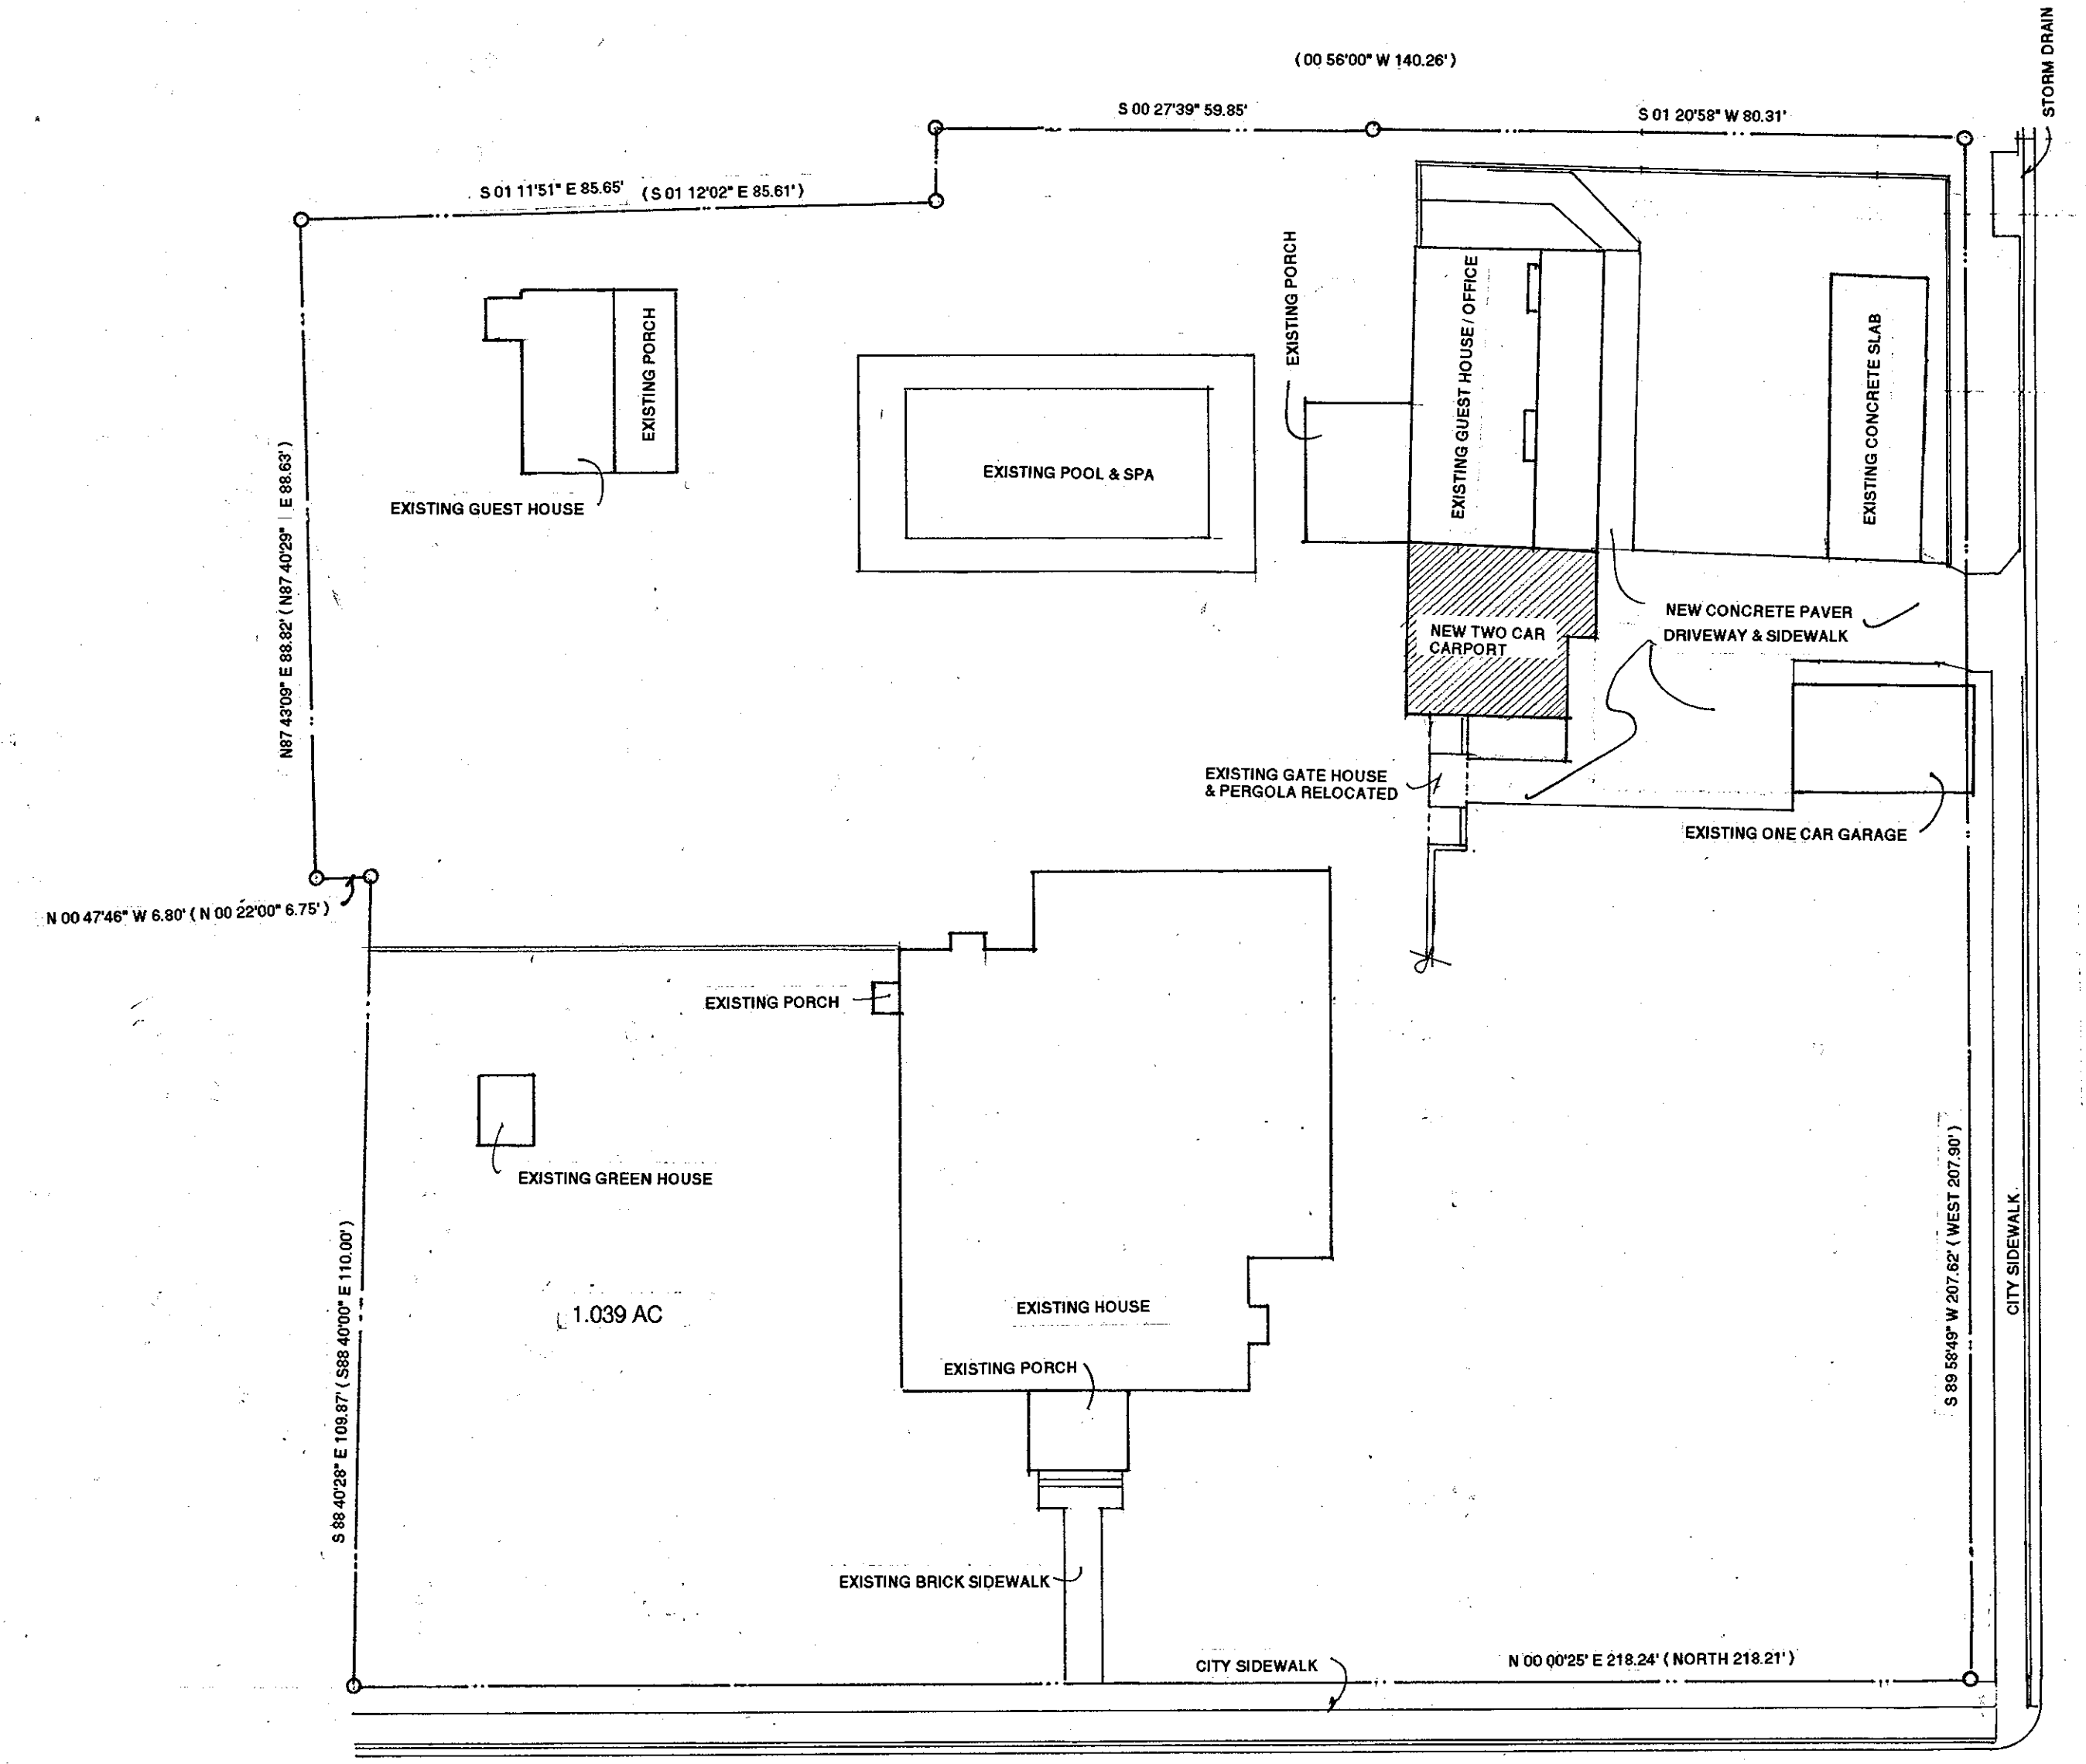


11.17.2021  
12.15.2021


# SITE PLAN

A NEW CARPORT  
FOR  
SHARAH & DAVID JOHNSON  
1403 MAIN ST.  
BASTROP TX.

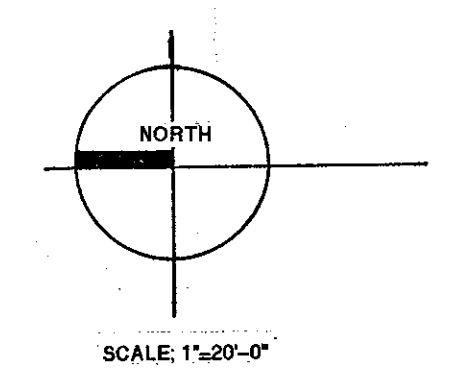

JOHNSON


DESIGN  
DISCOVERIES

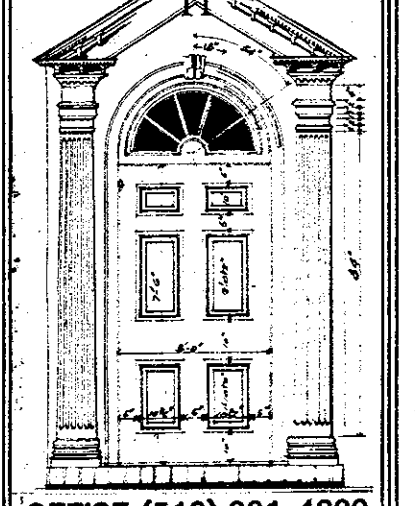

OFFICE (512) 331-4800

SHEET NO.

1

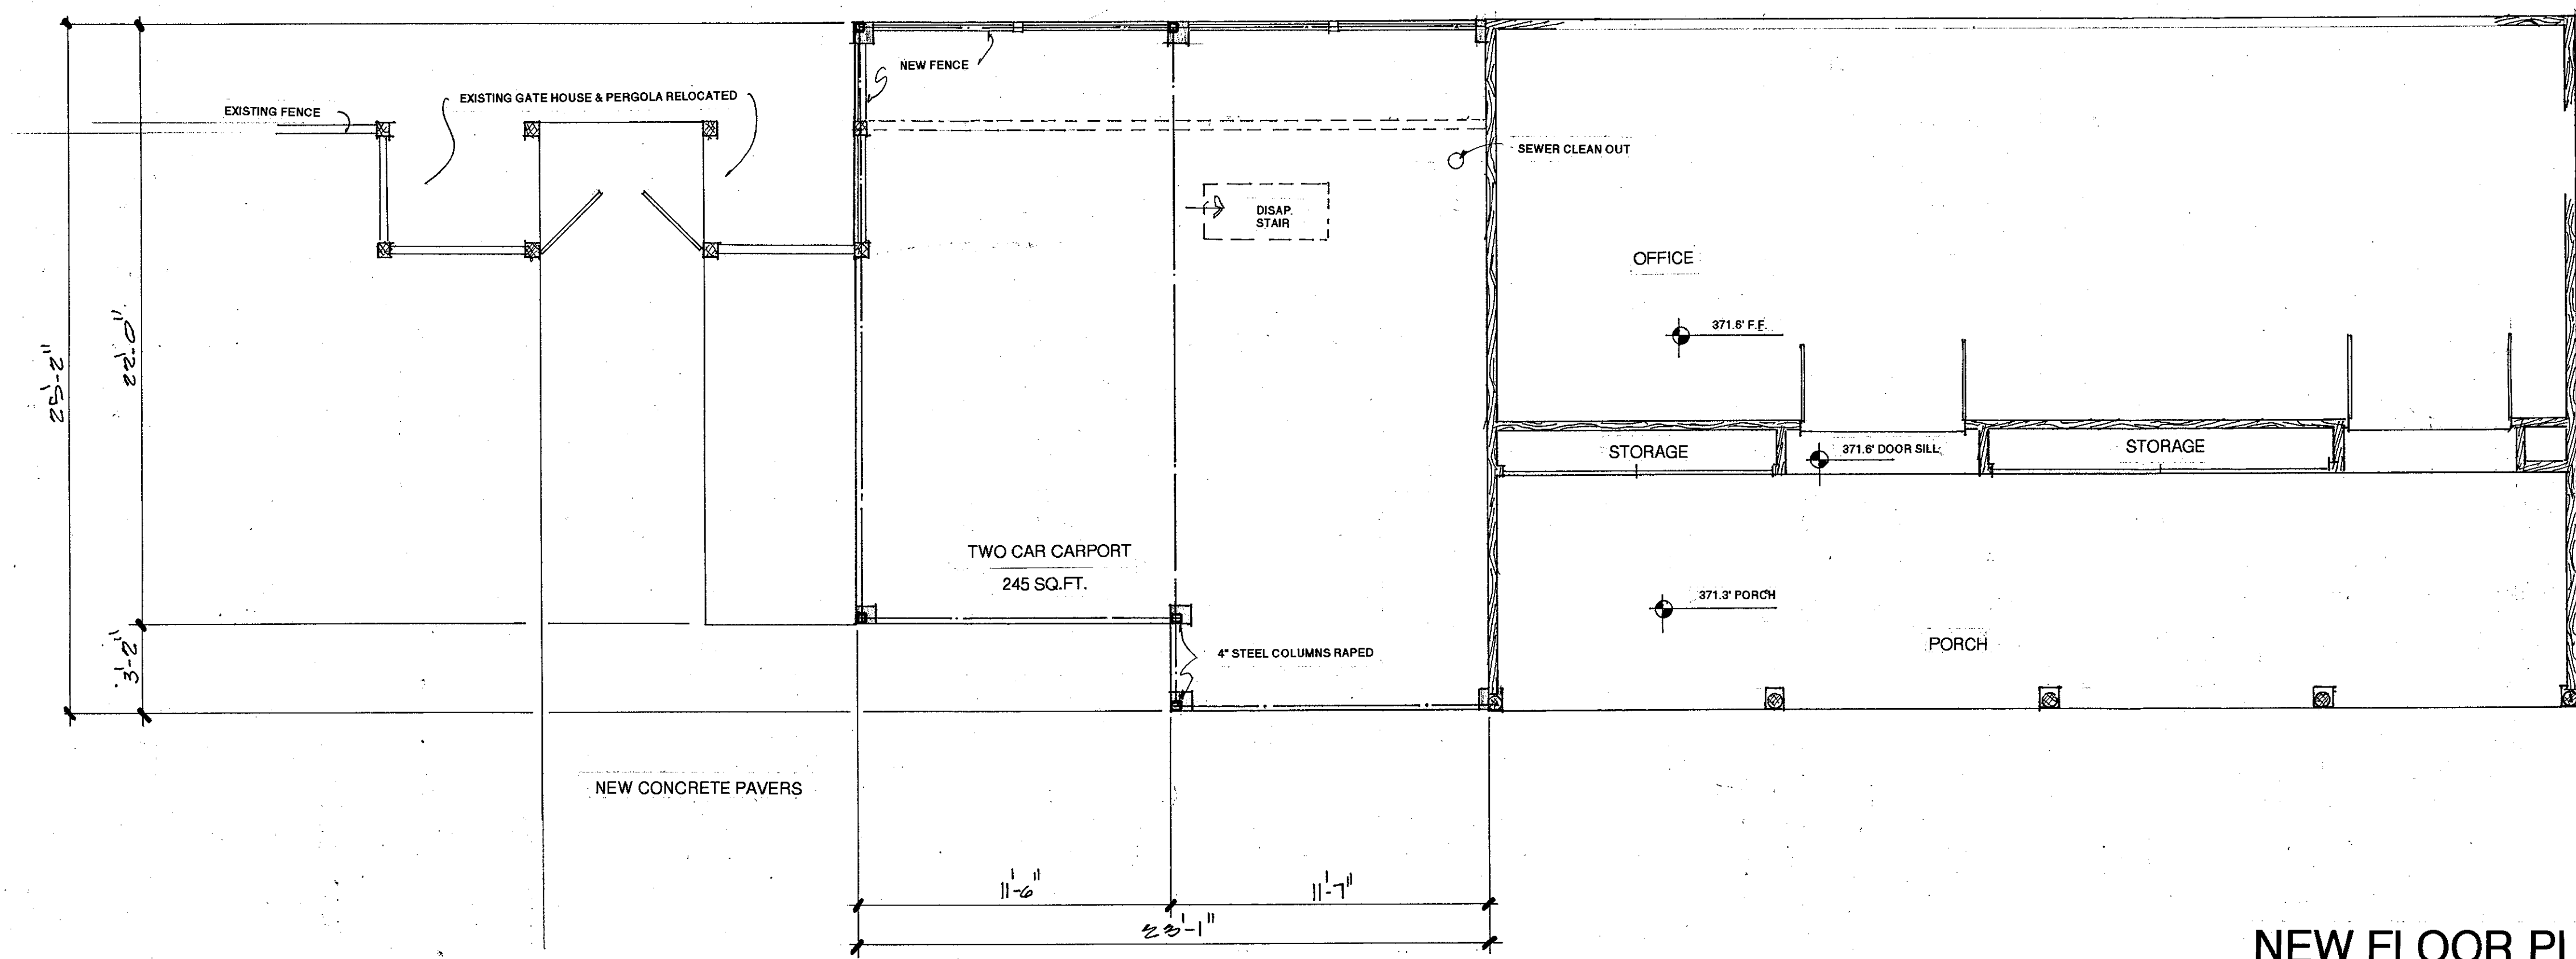


### NEW FLOOR PLAN

SCALE: 1/4" = 1'-0"

JOHNSON


DESIGN DISCOVERIES

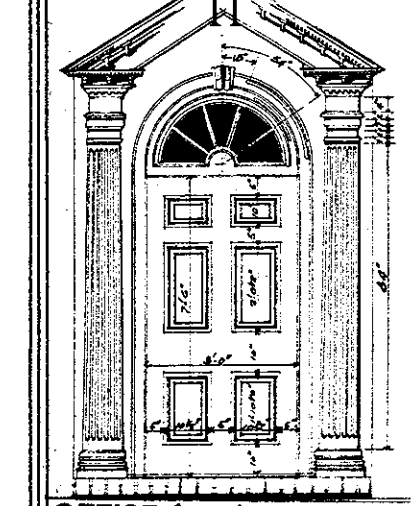


OFFICE (512) 331-4800

SHEET NO.

2

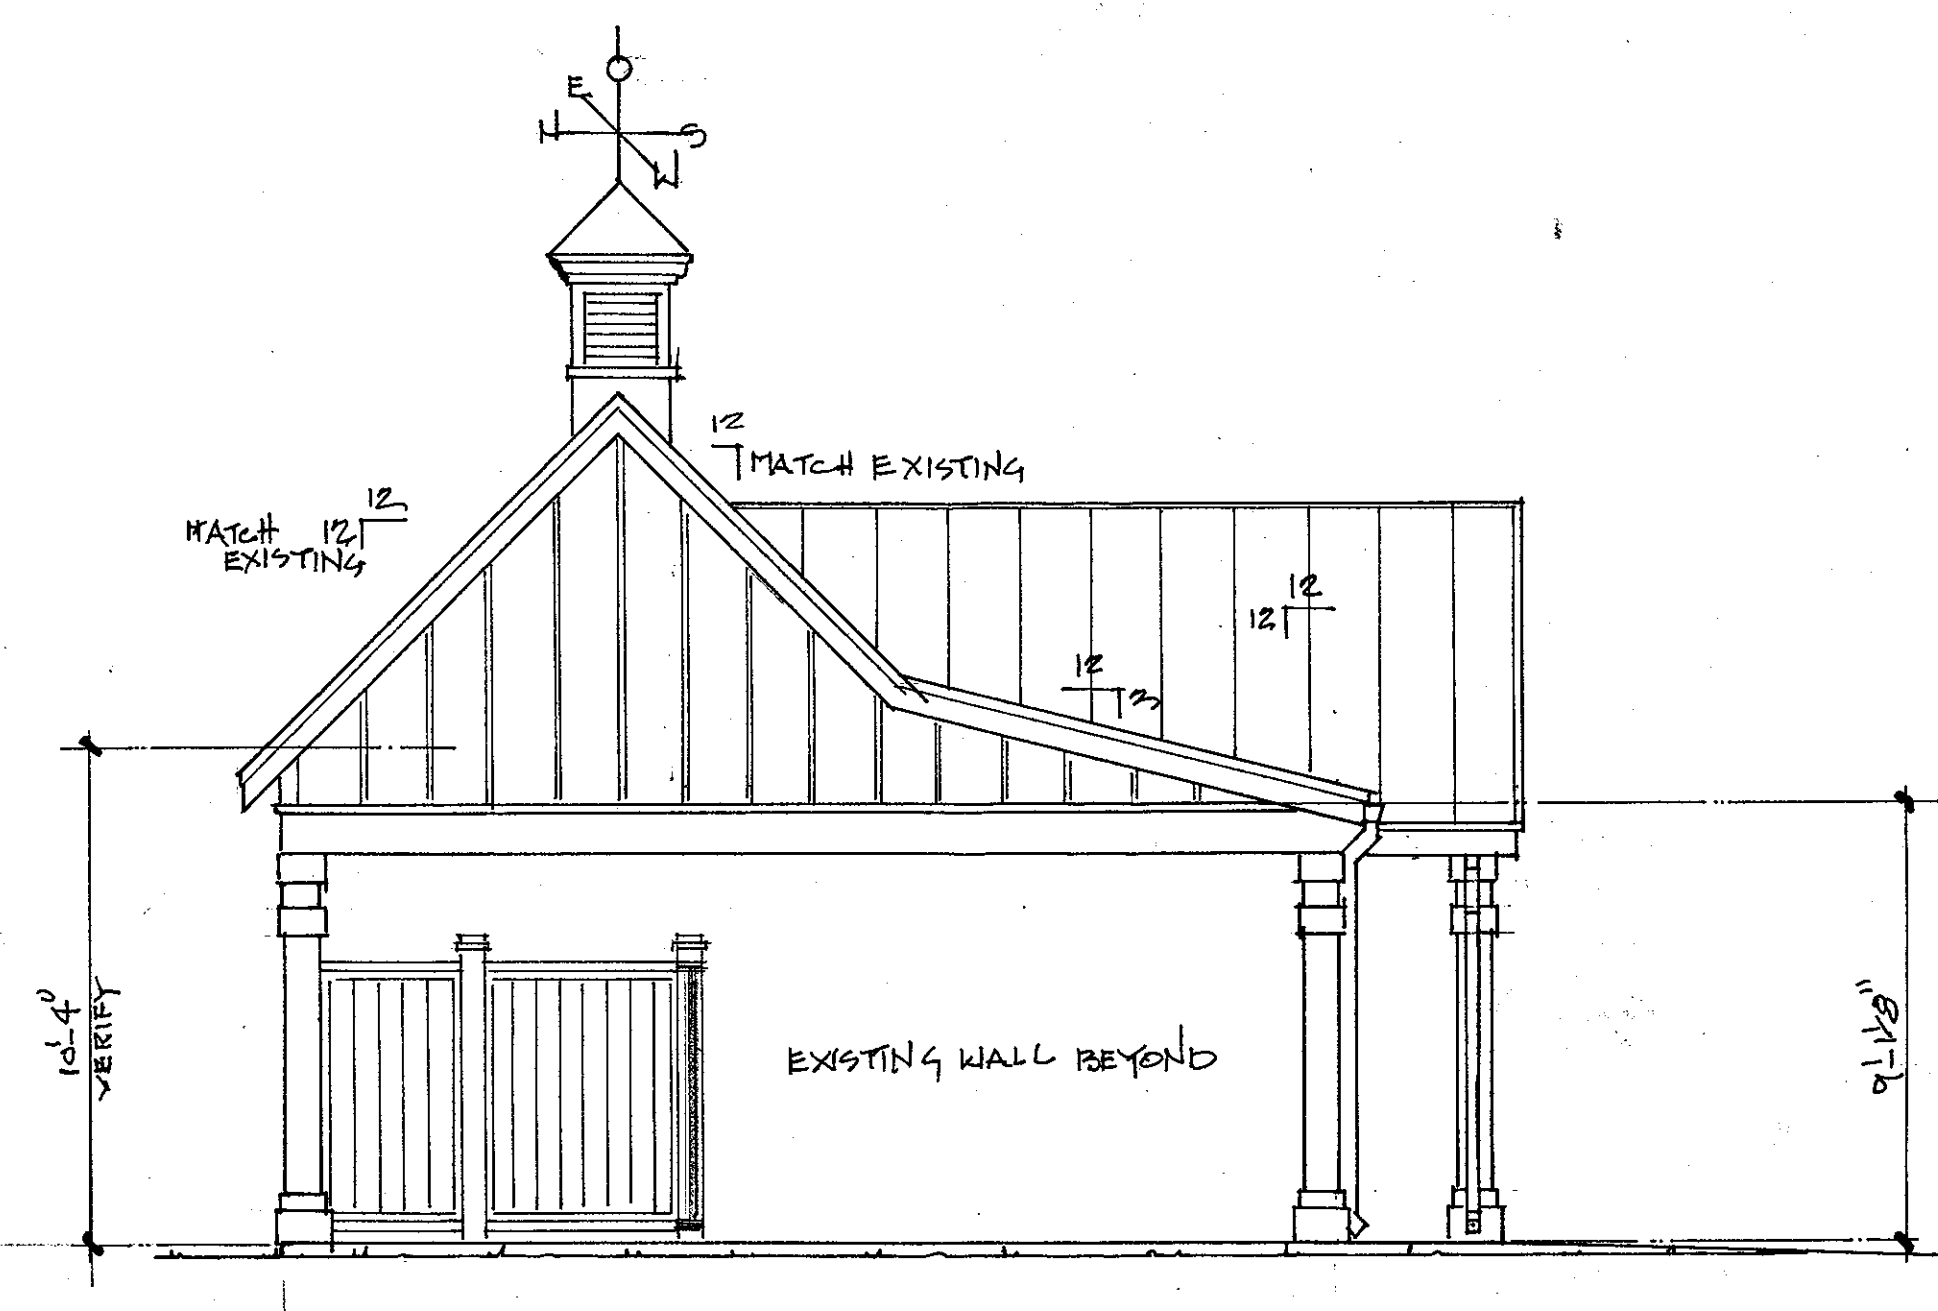

SCALE: 1/4"=1'-0"

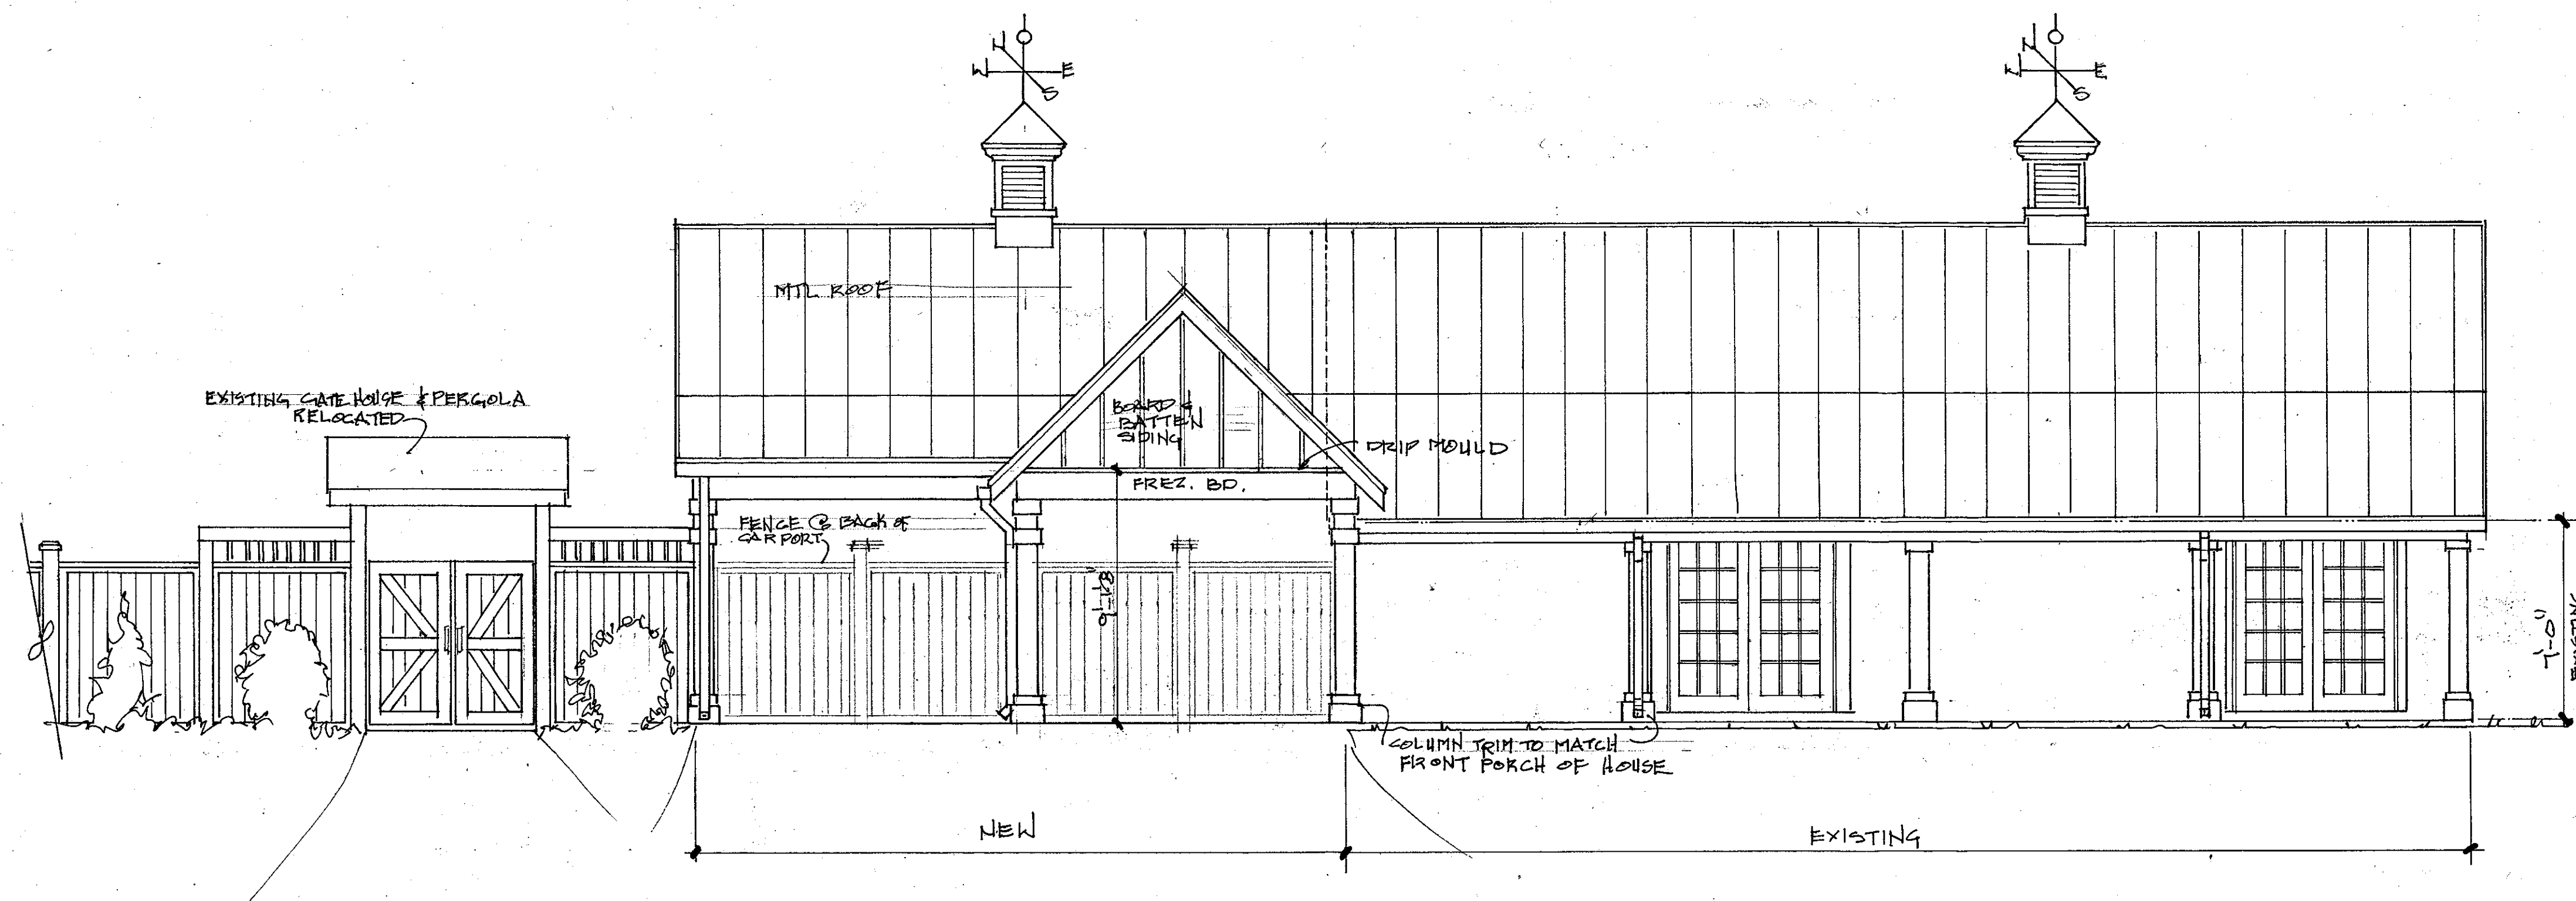

BUTTON ST. ELEVATION

SCALE: 1/4"=1'-0"

JOHNSON

DESIGN DISCOVERIES



OFFICE (512) 331-4800

SHEET NO.

3