

SCALE: 1 in = 10 ft

BUILT AS SHOWN
ANY CHANGES MUST BE ON A SIGNED CHANGE ORDER
ACCEPTED BY: _____

REVISION TABLE	
NUMBER	DATE

Site Plan

NORTHINGTON
1508 HILL ST
BASTROP, TX 78602
Gate Code: _____


DATE:

10/7/2024


SCALE:

SHEET:


14

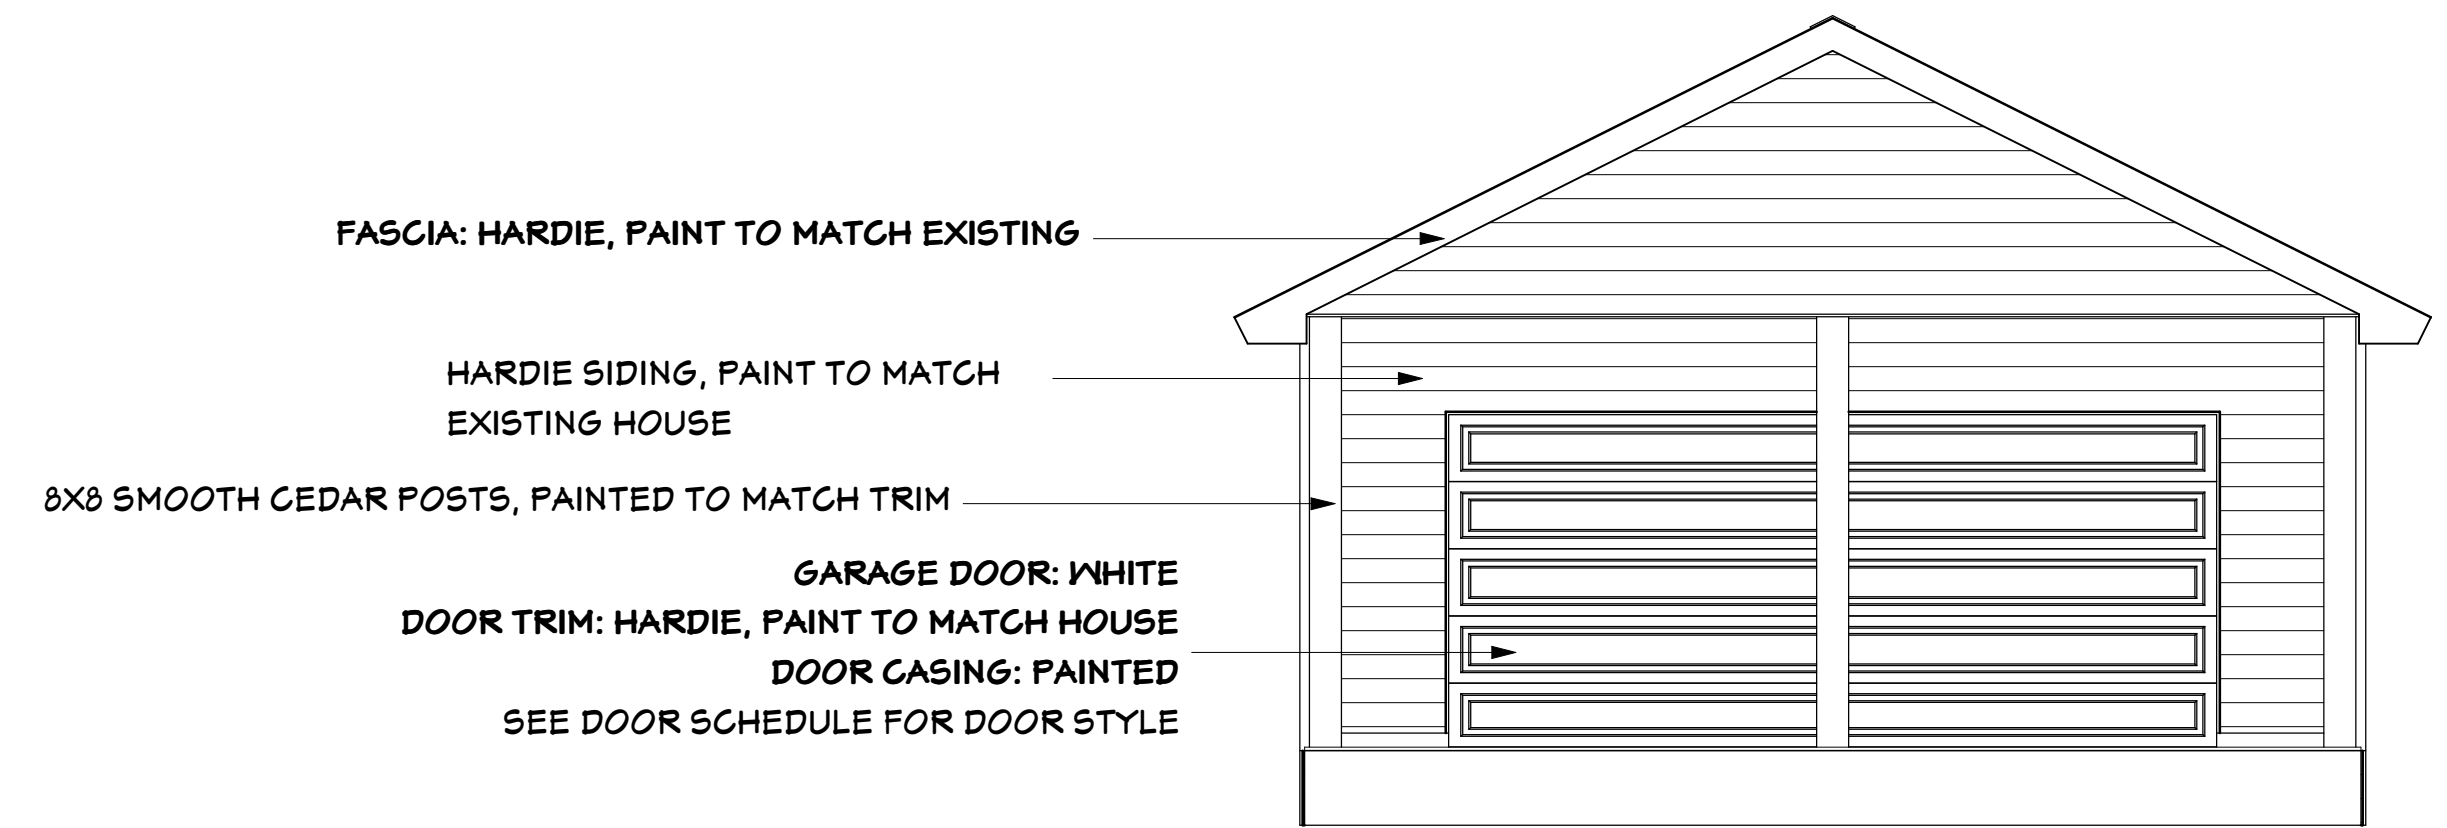


Exterior Elevation Back

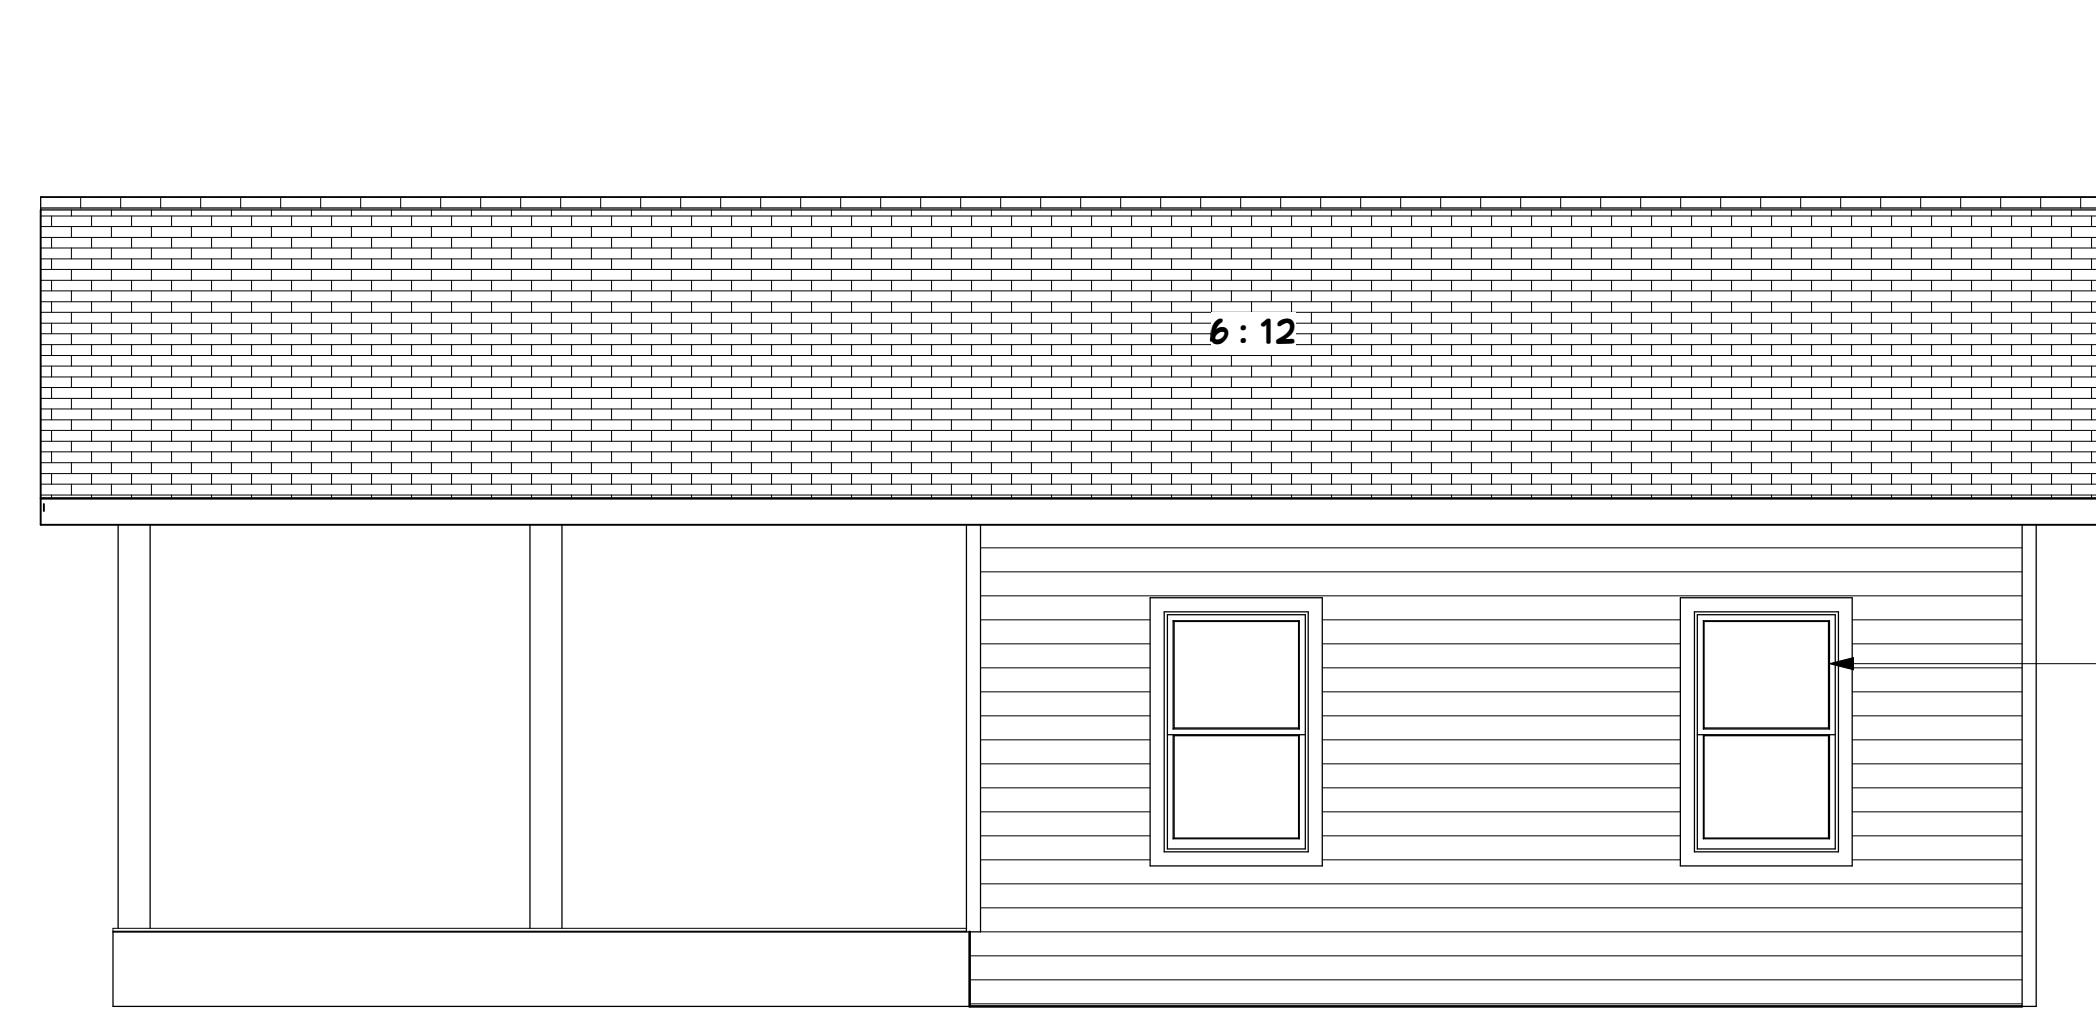

Exterior Elevation Left

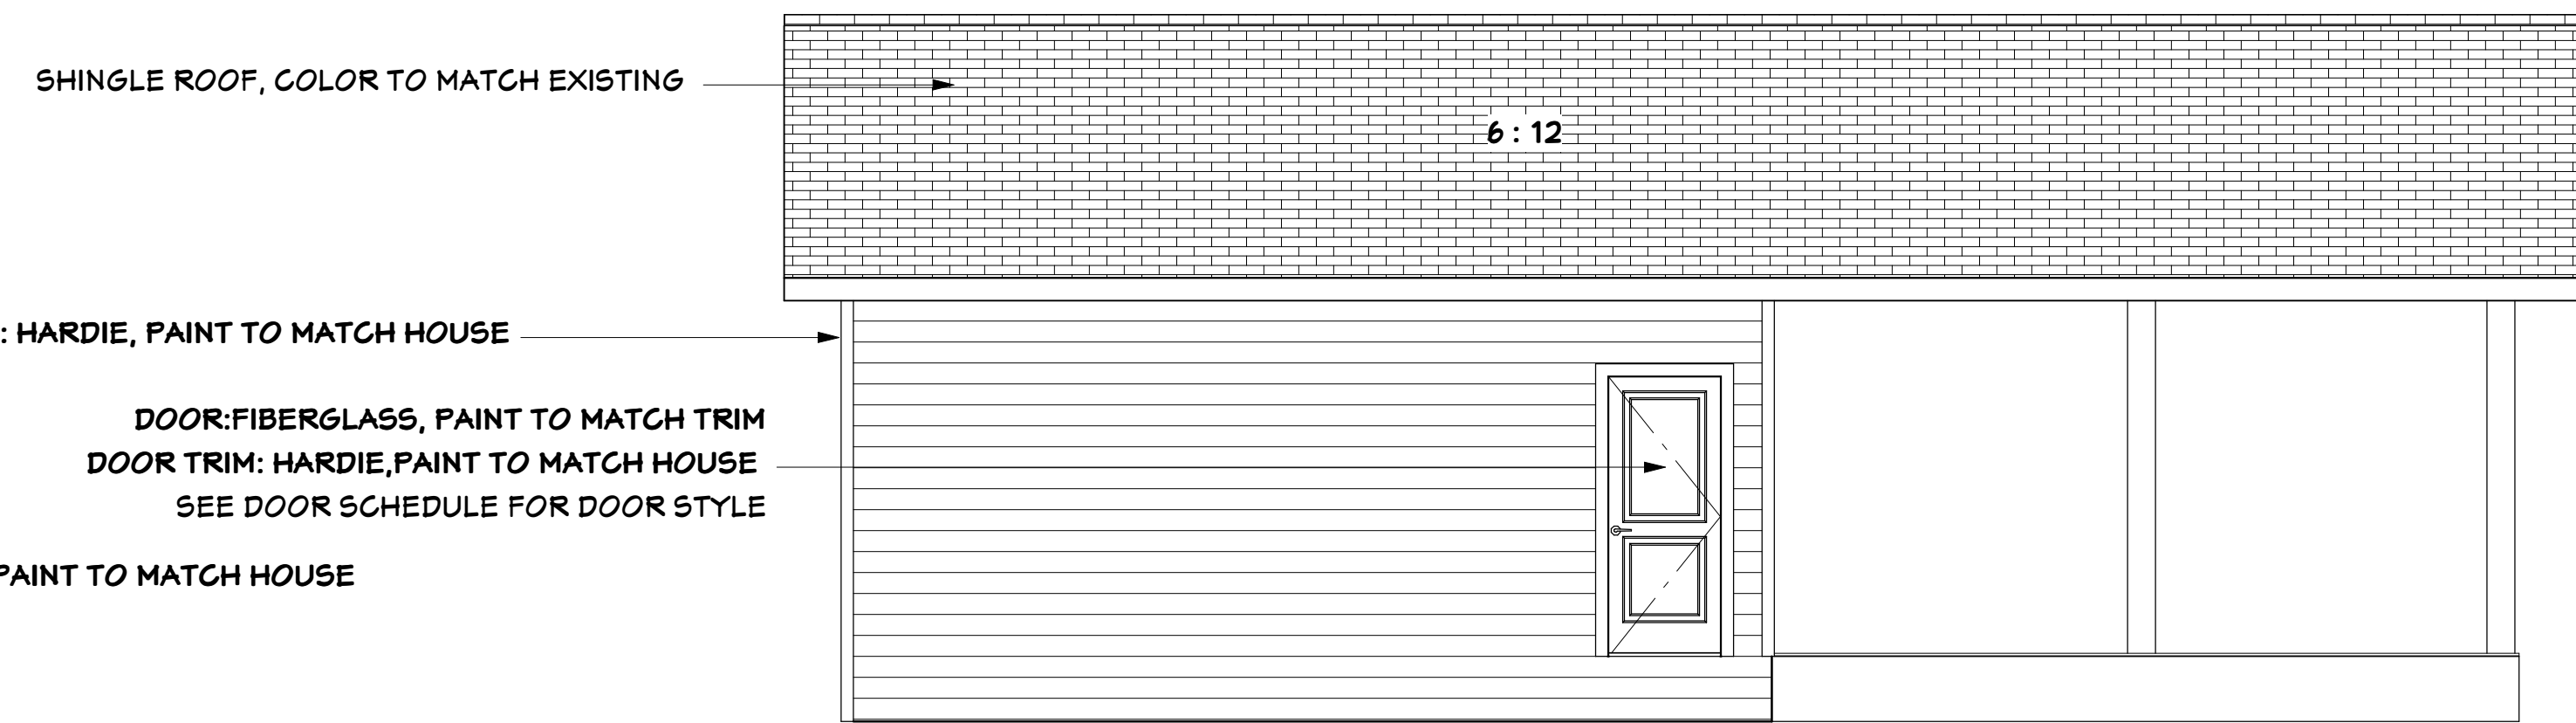

Exterior Elevation Right

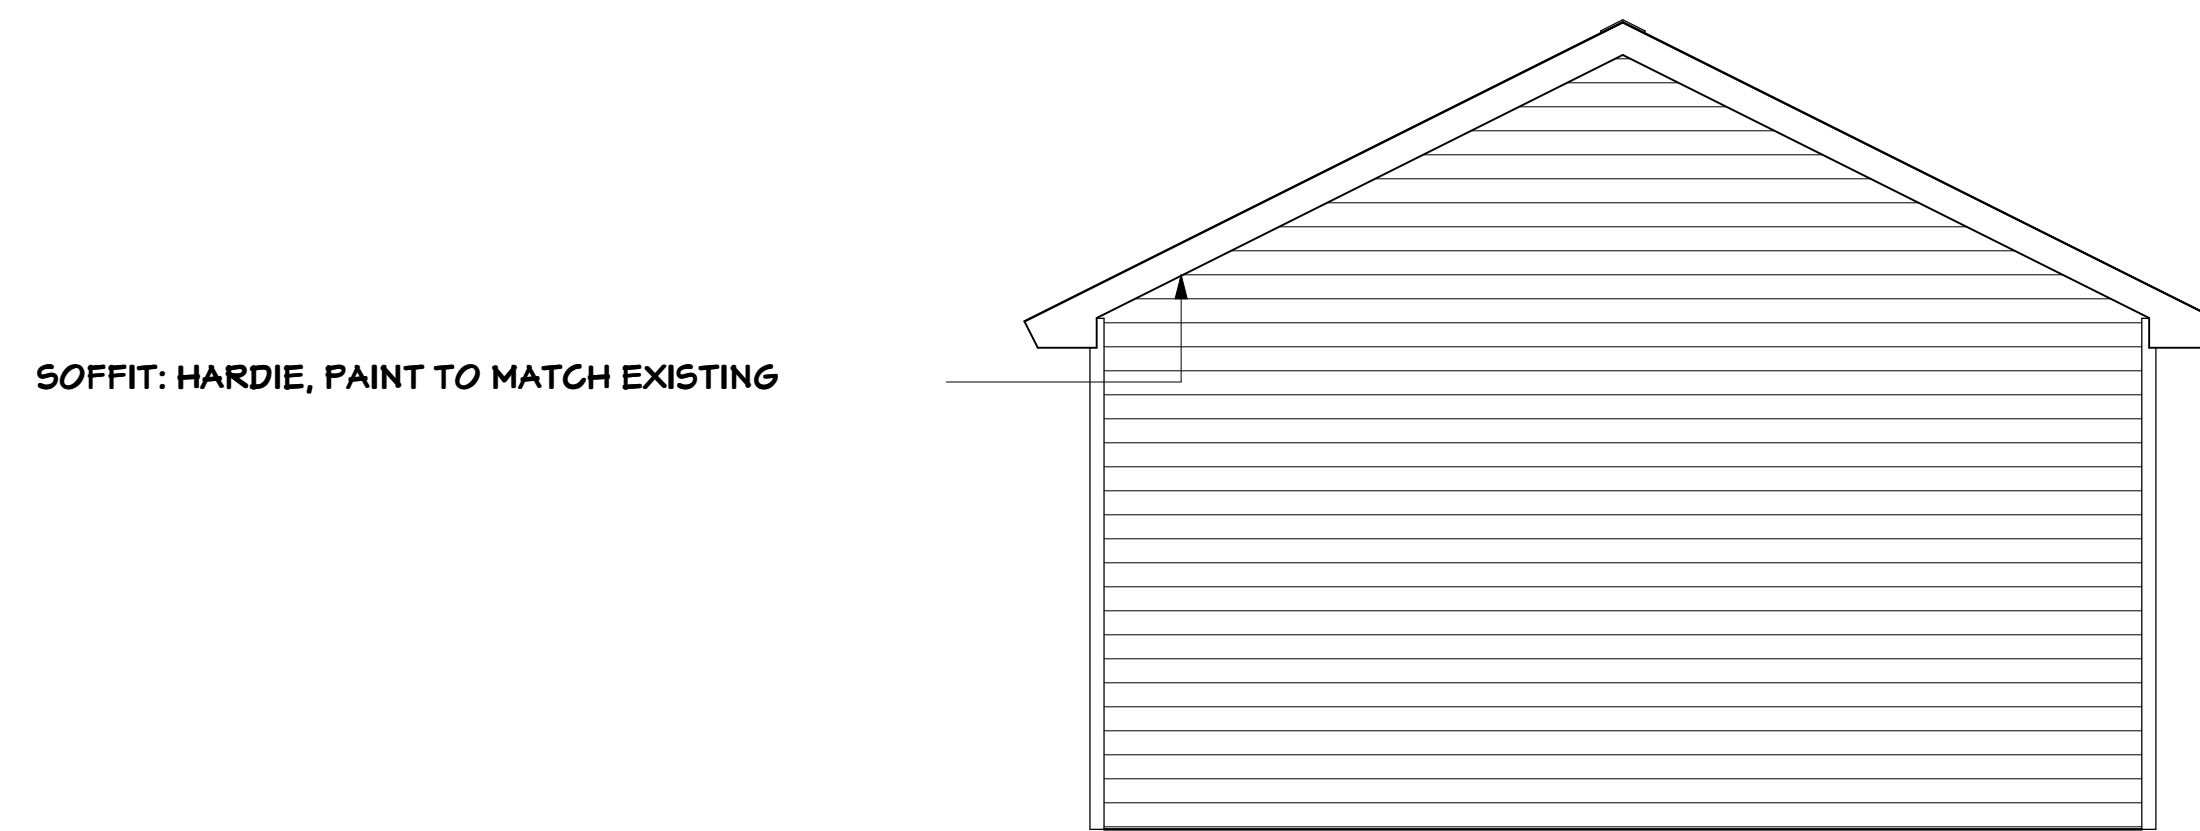

Exterior Elevation Front

BUILT AS SHOWN
 ANY CHANGES MUST BE ON A SIGNED CHANGE ORDER
 ACCEPTED BY: _____

REVISION TABLE	
NUMBER	DATE

Exterior Elevations

NORTHINGTON
 1508 HILL ST.
 BASTROP, TX 78602
 Gate Code:

DATE:

10/7/2024

SCALE:

1/4"=1'-0"

SHEET:

2