



3800 HWY 6, S
SUITE 108-1
COLLEGE STATION,
TEXAS 77845
TEL: 979-693-2101
CELL: 979-229-0441


AN ADDITION / REMODEL
FOR MR. AND MRS. CARPENTER

EXISTING FLOOR
PLAN

drawn by:
bho
scale:
1/4" = 1'-0"
job number:
CL-21-063
11 Oct 2021
sheet number:

A-1.1

HAVEN DESIGN IS NOT AN ENGINEERING FIRM NOR AN ARCHITECTURAL FIRM. WE ARE NOT QUALIFIED NOR ARE WE LICENSED TO DESIGN STRUCTURAL FRAMING OR FOUNDATIONS. A LICENSED PROFESSIONAL ENGINEER SHOULD BE CONSULTED REGARDING STRUCTURAL FRAMING AND FOUNDATIONS. SHOULD AN ENGINEER'S SEAL BE PRESENT ON THE DRAWING, THEN THE ENGINEER OF RECORD SHALL BEAR THE SOLE RESPONSIBILITY FOR THE STRUCTURAL DESIGN. HAVEN DESIGN WILL NOT BE HELD RESPONSIBLE FOR THE STRUCTURAL DESIGN AND/OR ANY PROBLEMS THAT MAY ARISE REGARDING THE DESIGN.

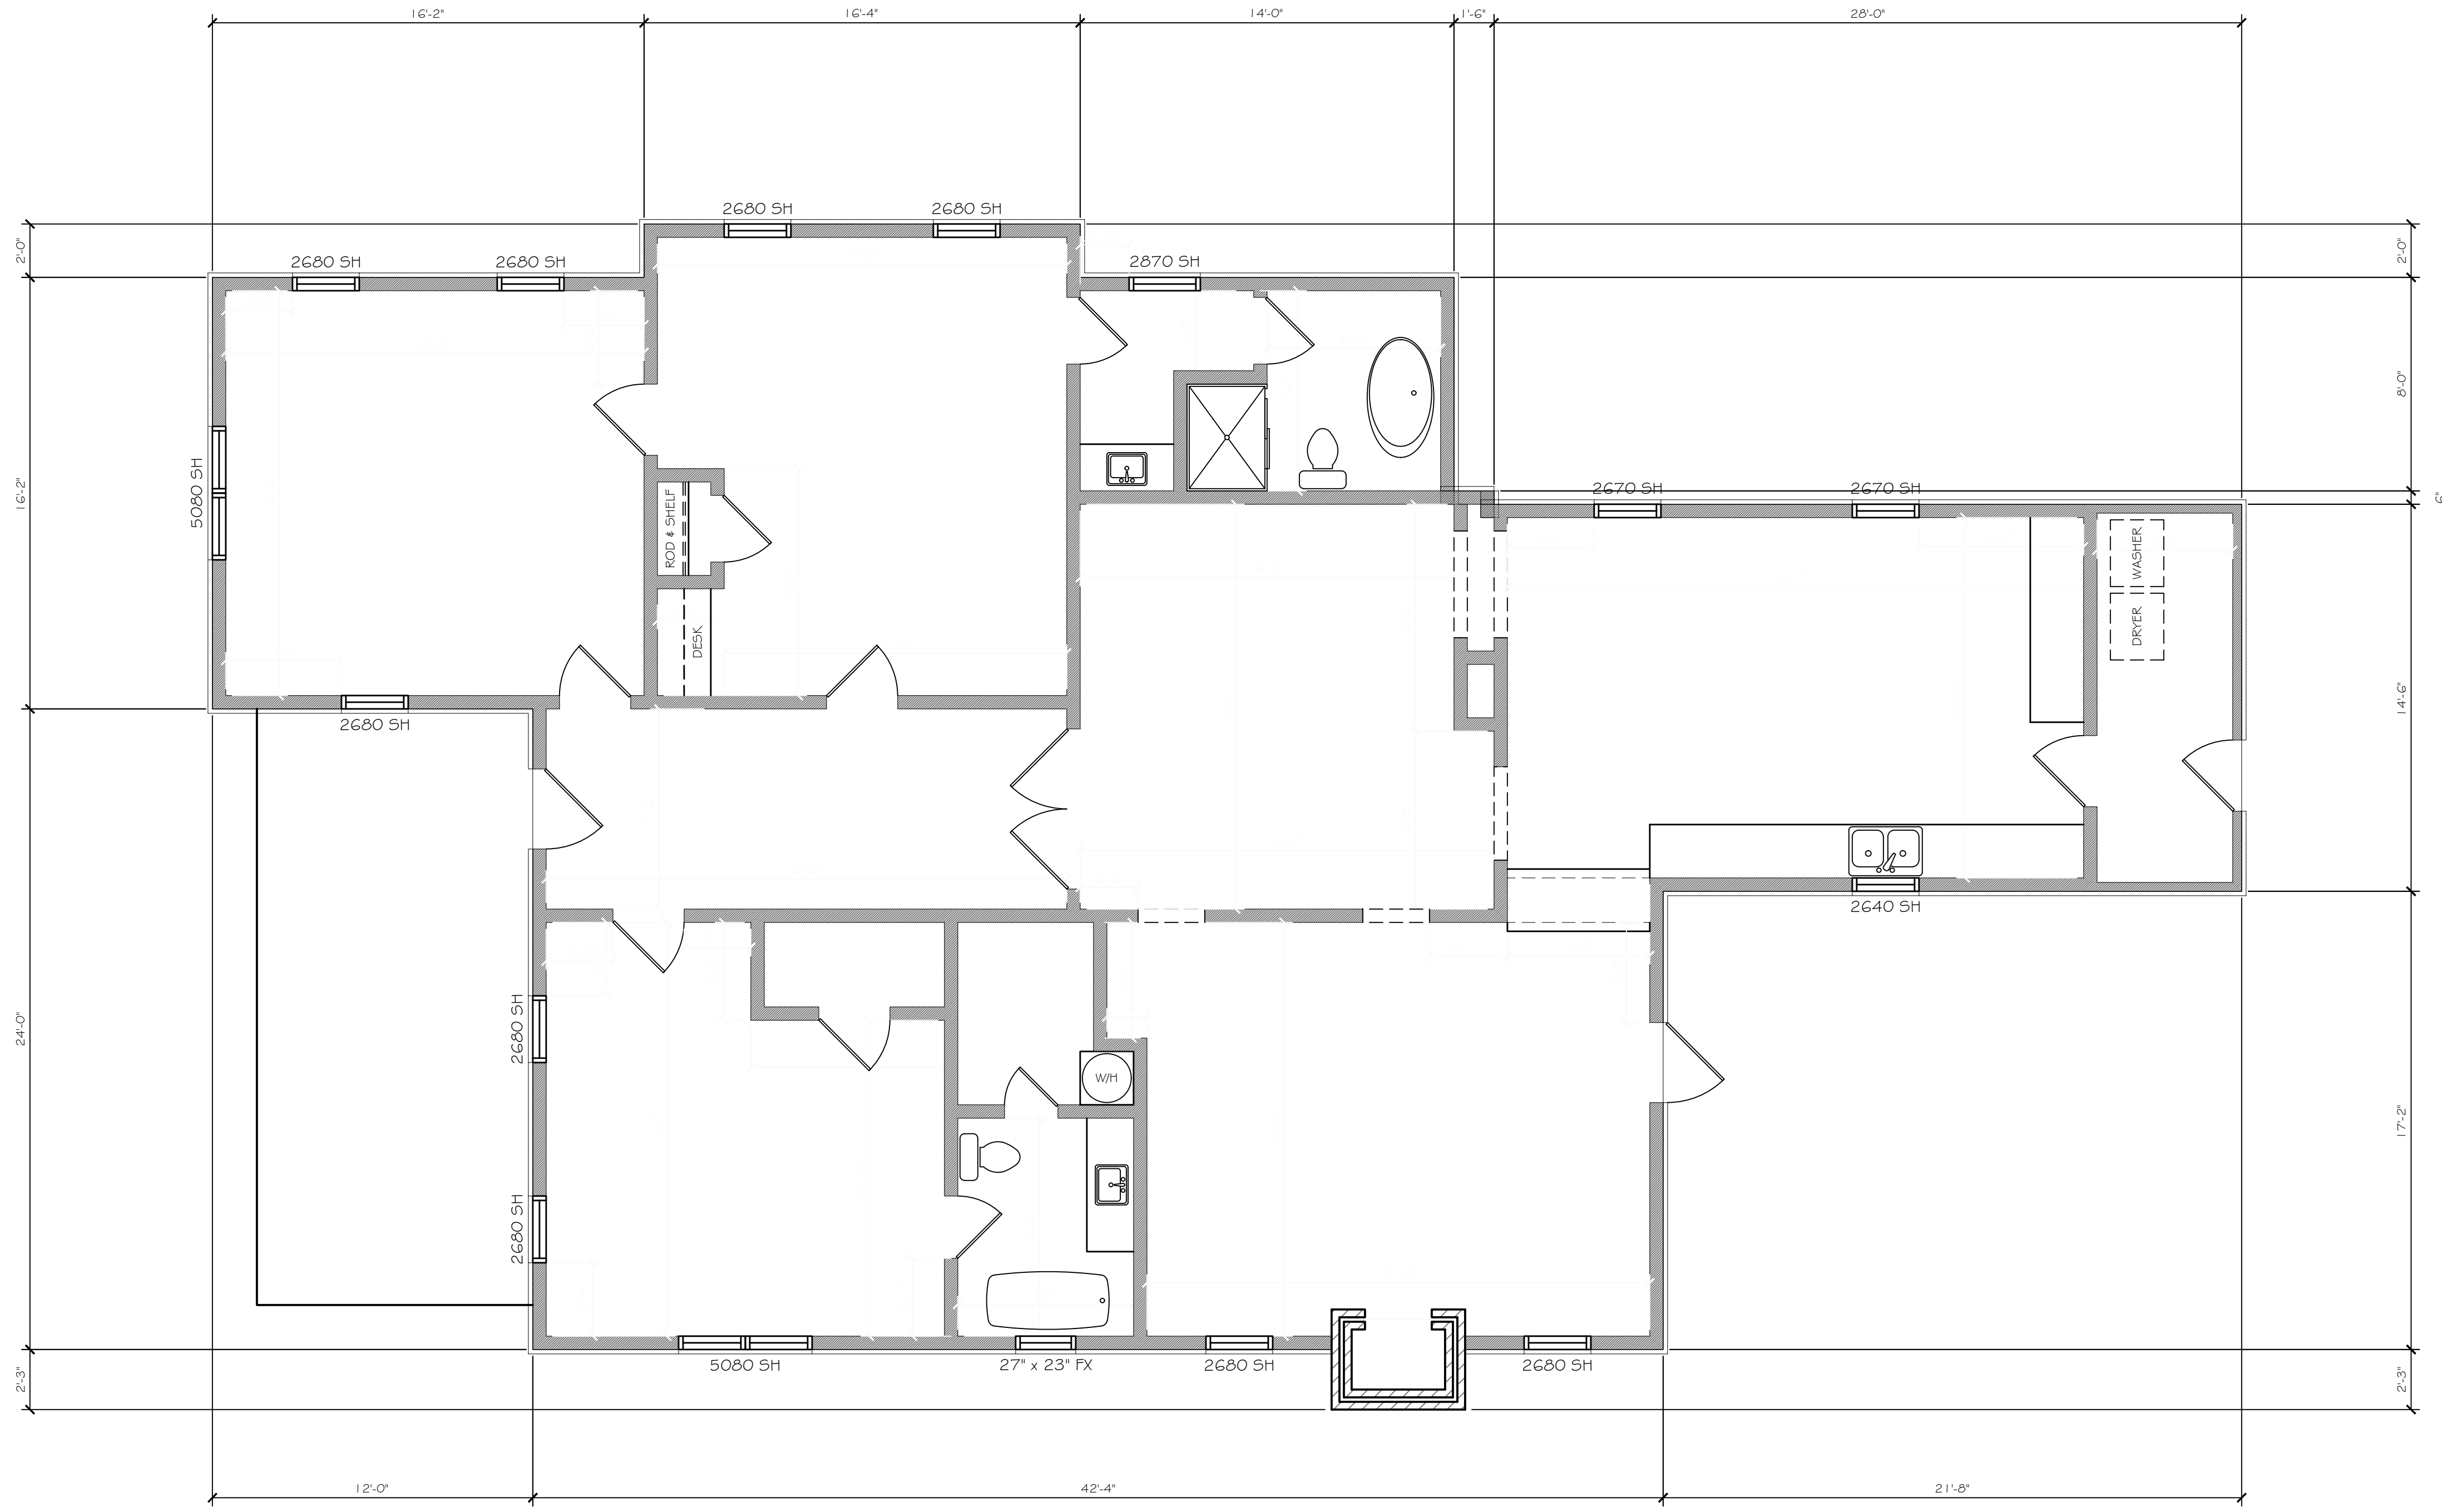

01 EXISTING FLOOR PLAN

REFERENCE: 01A-1.1 SCALE: 1/4"=1'-0"

PRELIMINARY
Not for Construction

C:\Users\hchoa\Desktop\Google Sync\Job Folders\Clients\CL-21-063\ Carpenter: Bastrop\BA5TRCP.dwg, 1/26/2023 9:47:55 AM