


01 FRONT ELEVATION  
REFERENCE: 01/A-1.1 SCALE: 1/4"=1'-0"

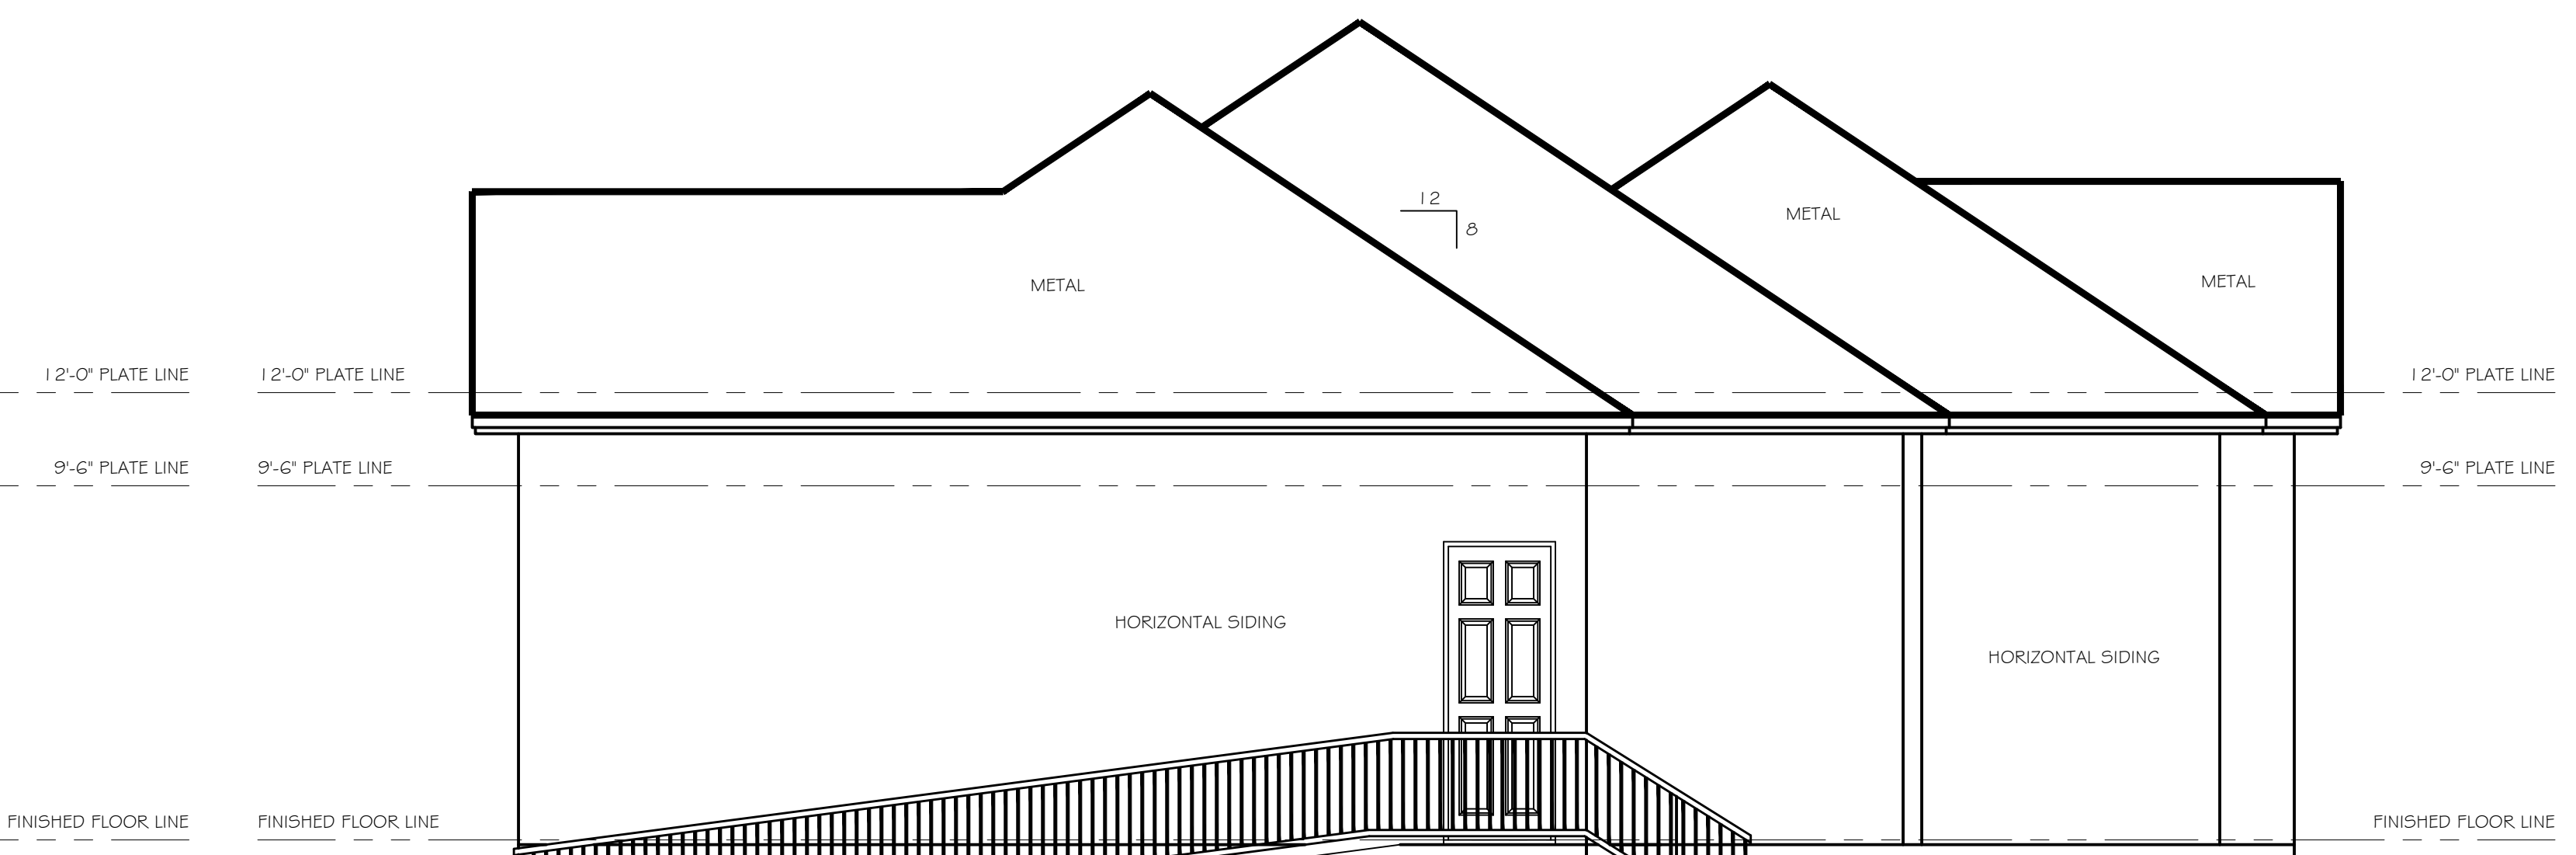


02 BACK ELEVATION  
REFERENCE: 01/A-1.1 SCALE: 1/4"=1'-0"

HAVEN DESIGN IS NOT AN ENGINEERING FIRM NOR AN ARCHITECTURAL FIRM. WE ARE NOT QUALIFIED NOR ARE WE LICENSED TO DESIGN STRUCTURAL FRAMING OR FOUNDATIONS. A LICENSED PROFESSIONAL ENGINEER SHOULD BE CONSULTED REGARDING STRUCTURAL FRAMING AND FOUNDATIONS. SHOULD AN ENGINEER'S SEAL BE PRESENT ON THE DRAWING, THEN THE ENGINEER OF RECORD SHALL BEAR THE SOLE RESPONSIBILITY FOR THE STRUCTURAL DESIGN. HAVEN DESIGN WILL NOT BE HELD RESPONSIBLE FOR THE STRUCTURAL DESIGN AND/OR ANY PROBLEMS THAT MAY ARISE REGARDING THE DESIGN.



03 RIGHT SIDE ELEVATION  
REFERENCE: 01/A-1.1 SCALE: 1/4"=1'-0"

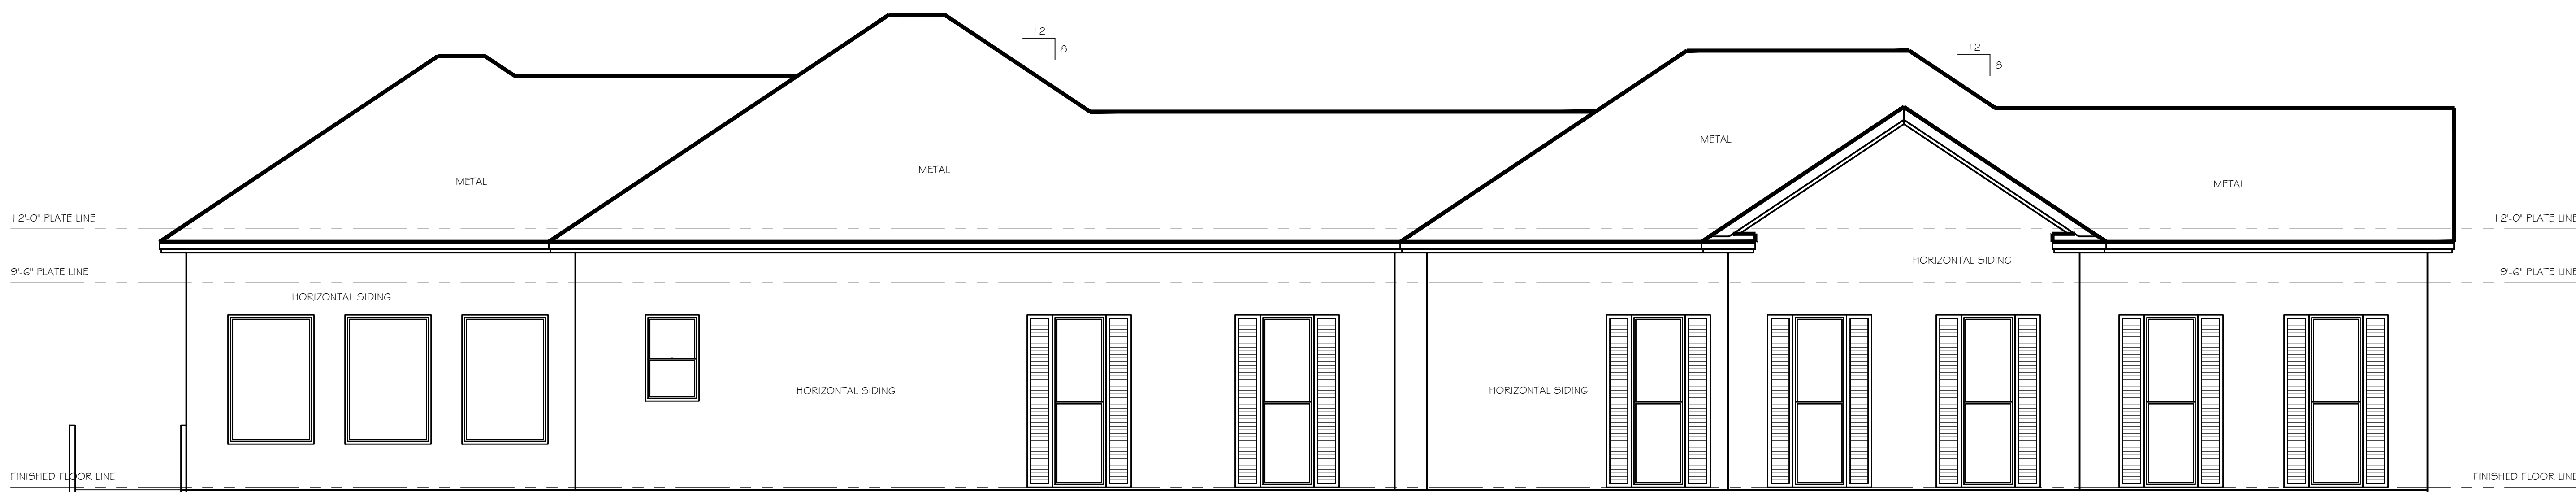

04 LEFT SIDE ELEVATION  
REFERENCE: 01/A-1.1 SCALE: 1/4"=1'-0"