
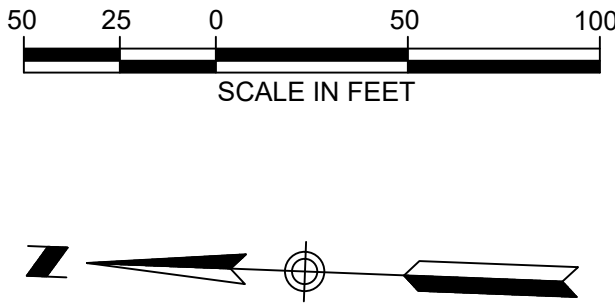


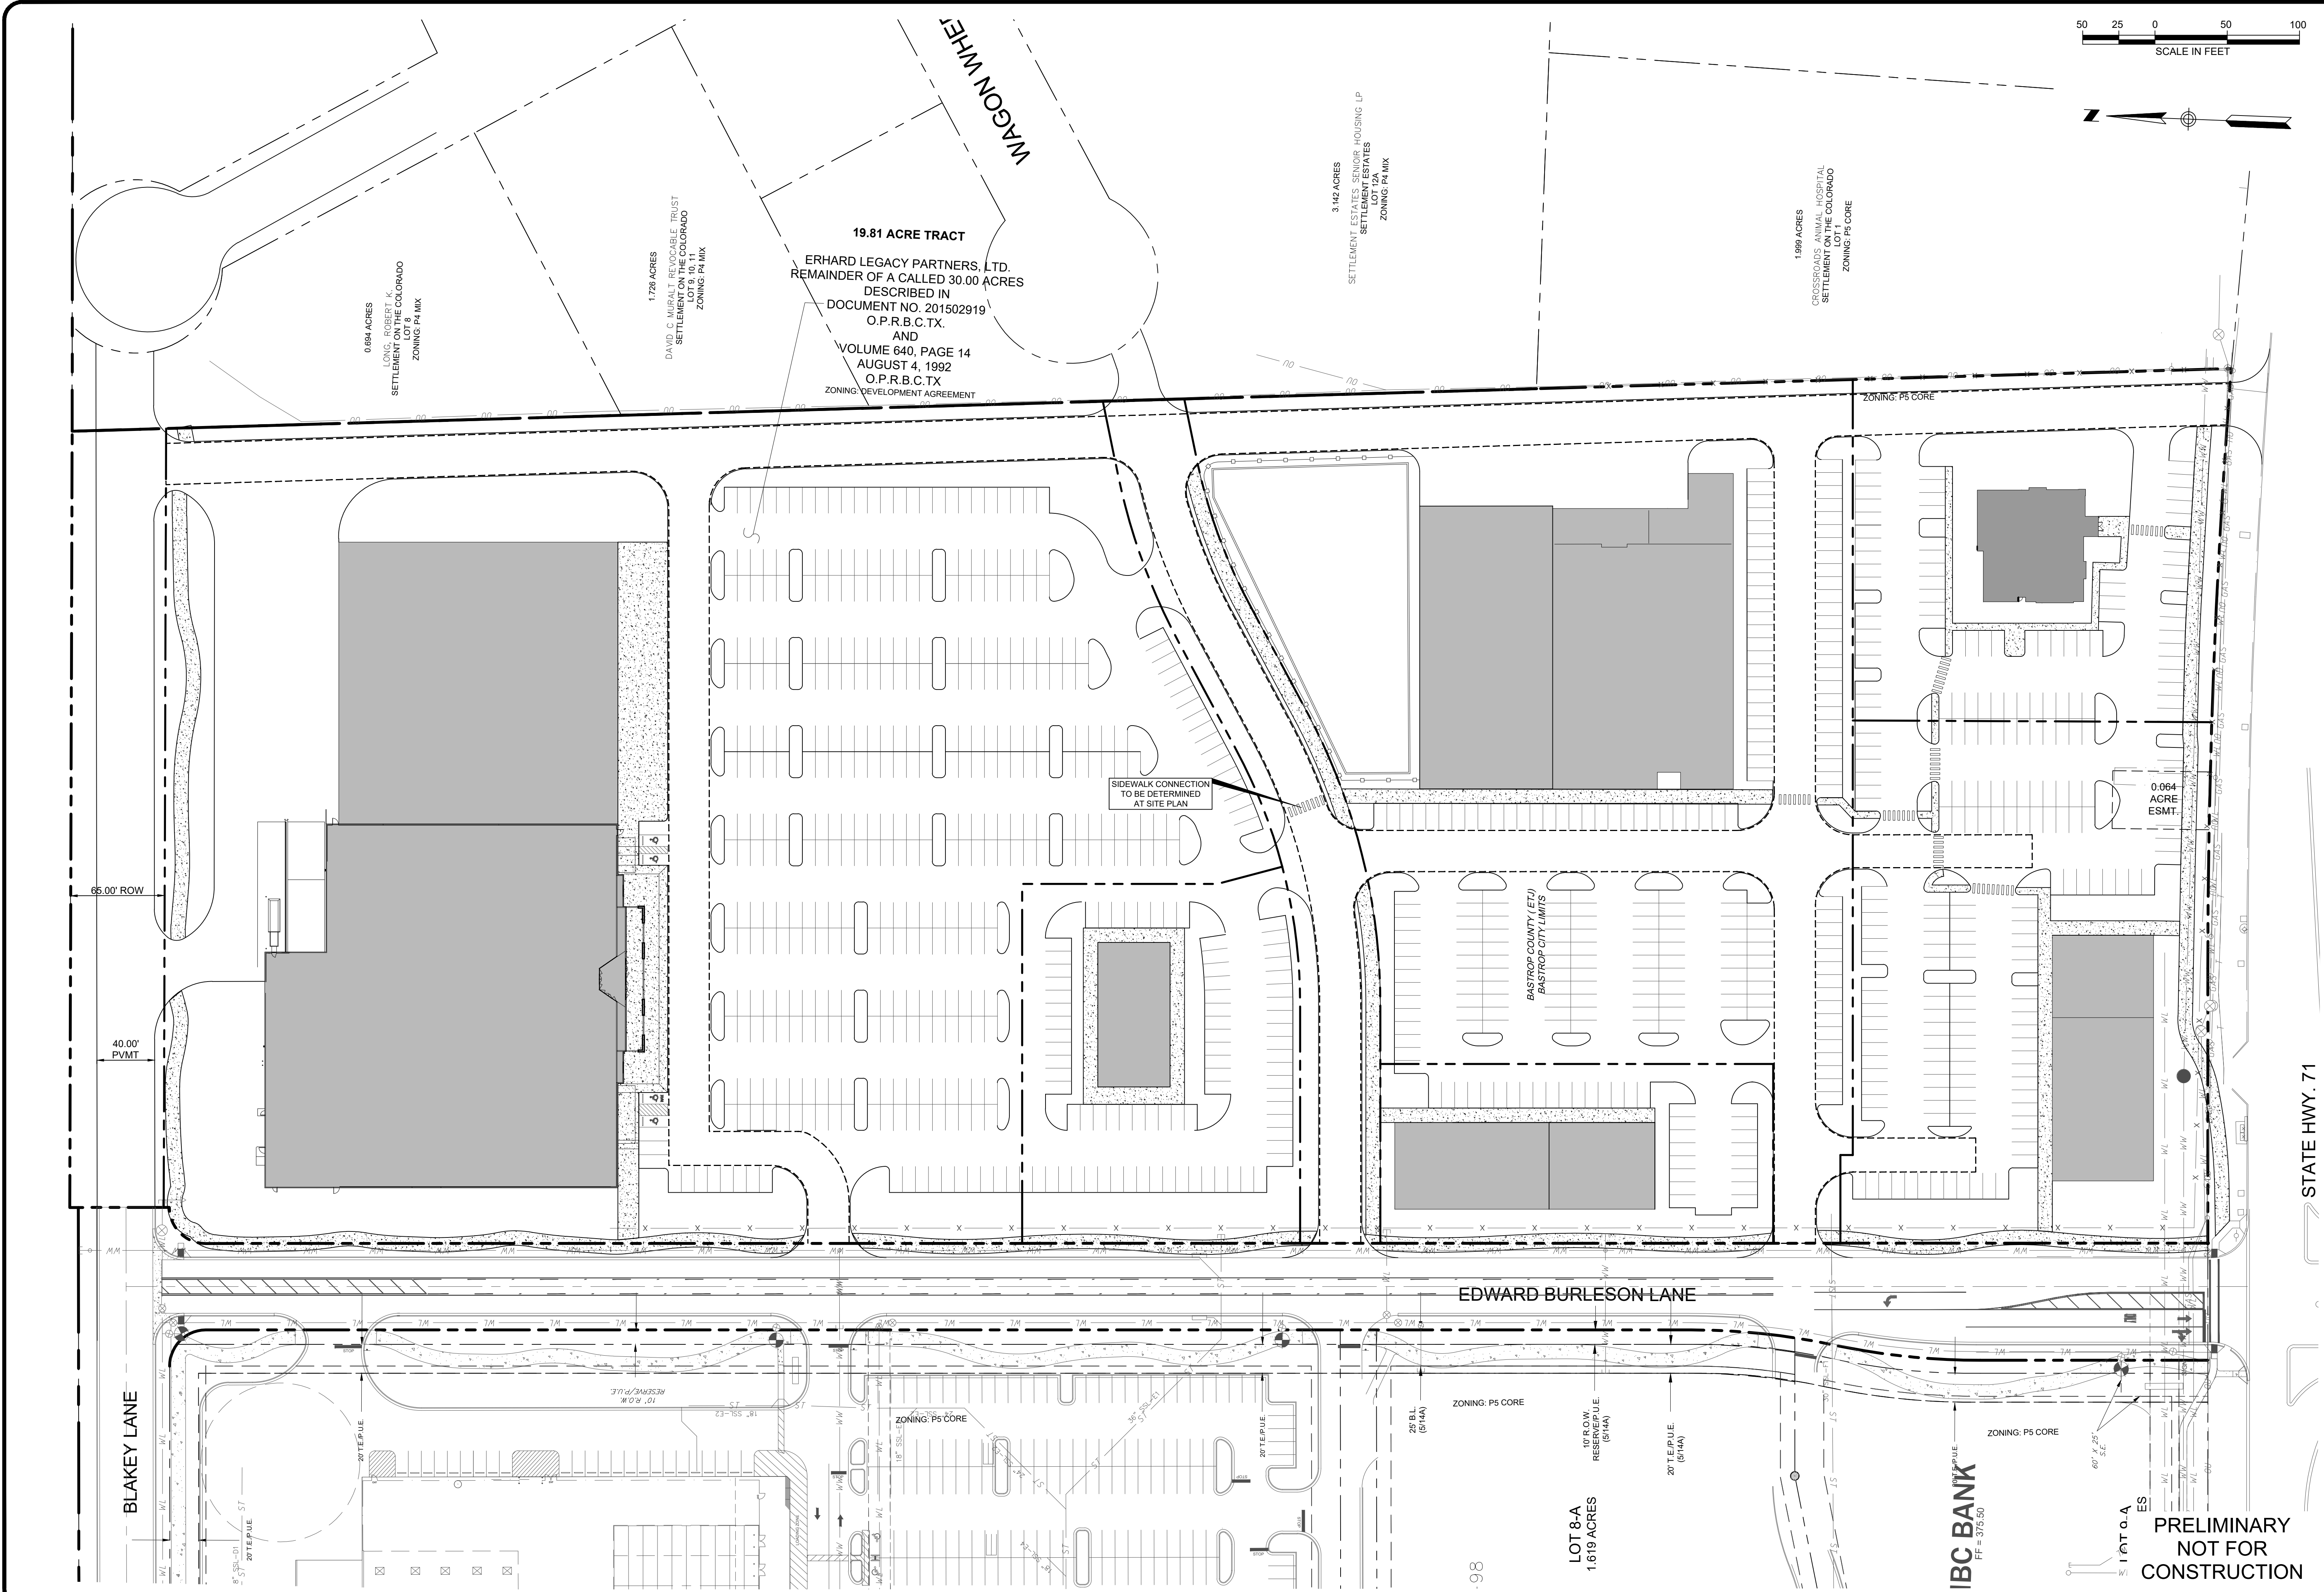

STATE HWY. 71

BURLESON CROSSING EAST CONCEPTUAL SITE PLAN			
EXHIBIT 'C'			
REVISIONS		NO.	DATE
DESCRIPTION		BY	DATE
DATE:		DESIGNED BY:	
		DRAWN BY:	
		CHECKED BY:	
		DRAWING NAME:	
LJA Engineering & Surveying, Inc. 5316 Highway 290 West Suite 150 Austin, Texas 78735 Phone 512.439.4700 Fax 512.439.4716 FRN-F-1386			
JOB NUMBER: A141-0401-405			
SHEET NO.			
OF SHEETS			