



Engineering & Design

www.colliersengineering.com  
Copyright © 2025, Colliers Engineering & Design. All Rights Reserved. This drawing and all the information contained herein is authorized for use only by the party for whom the services were contracted or to whom it is certified. This drawing may not be copied, reused, disclosed, distributed or relied upon for any other purpose without the express written consent of Colliers Engineering & Design.


Formerly Known as

REV	DATE	DESCRIPTION
1	11/13/25	OWNER REVIEW
2	11/20/25	OWNER REVIEW



West Elevation

Scale: 1/8"=1'-0"

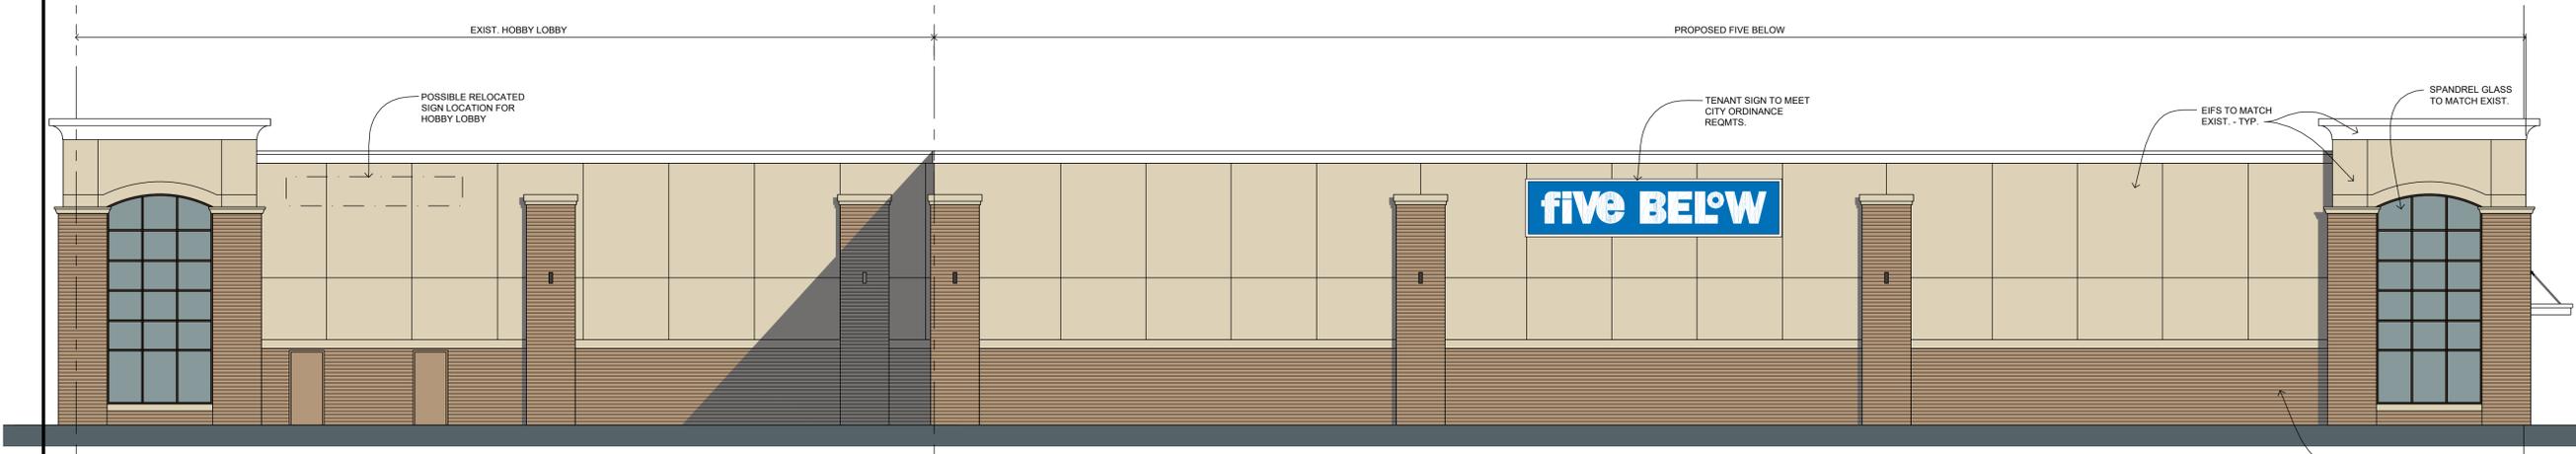

South Elevation

Scale: 1/8"=1'-0"



East Elevation

Scale: 1/8"=1'-0"

Proposed  
Five Below

NEC Glory Rd. S. & Elder Dr.  
Baxter, MN

**Colliers**  
Engineering & Design

SOUTHFIELD  
20750 Civic Center Dr.,  
Suite 305  
Southfield, MI 48076  
Phone: 248.540.7700  
COLLIERS ENGINEERING & DESIGN,  
ARCHITECTURE, LANDSCAPE ARCHITECTURE,  
SURVEYING, CT P.C.

SCALE:	AS SHOWN	DRAWN BY:	KL
DESIGNED BY:	KL	REVIEWED BY:	KL
DATE ISSUED:		PROJECT NUMBER:	19012

SHEET NAME:

Conceptual Building Elevations

DRAWING NUMBER:

A-2

C:\Drawing\2025\19012\_Southfield\19012\_Southfield.dwg, 11/20/25, 11:11 AM, 11/20/25, 11:11 AM