


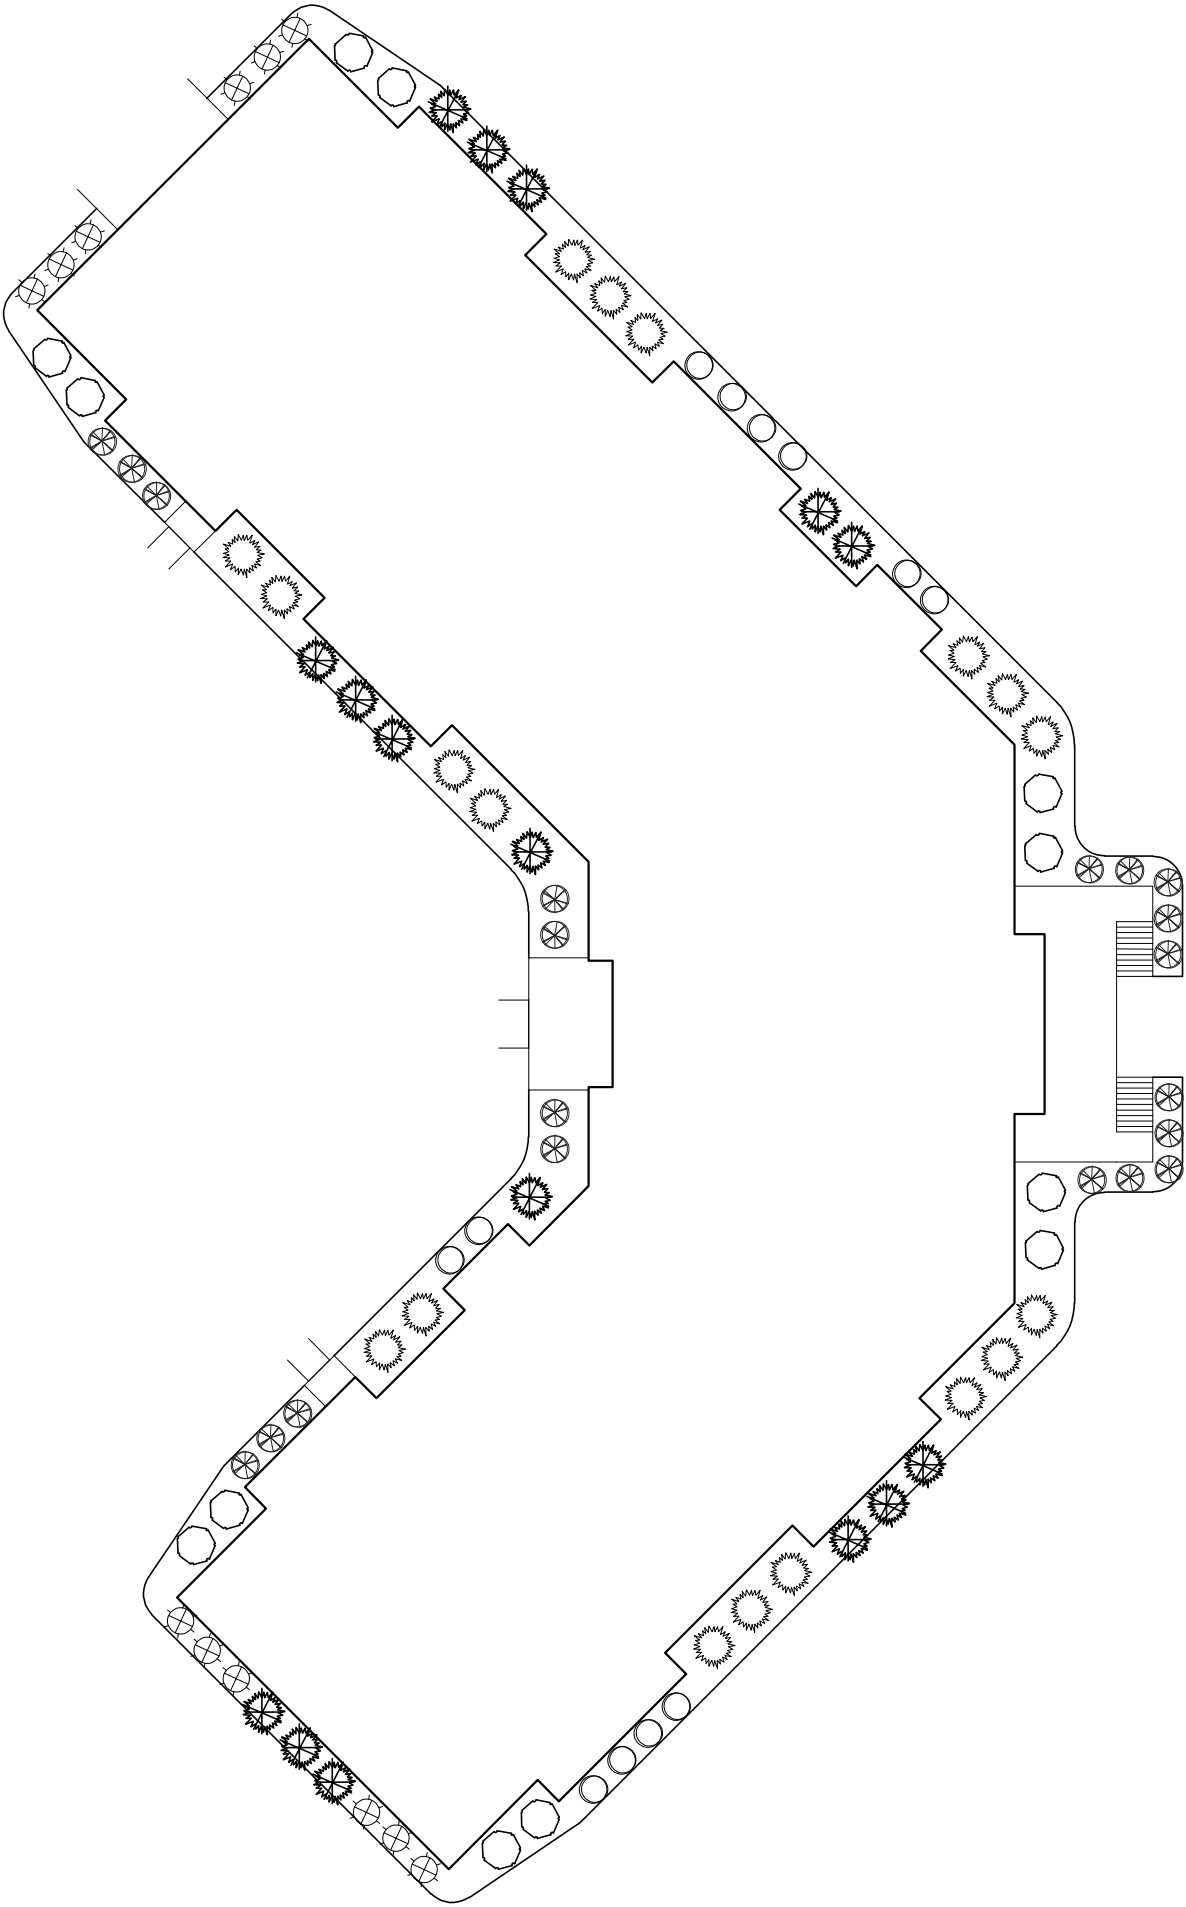

PLANTING LEGEND - SHRUBS:

-  = AUTUMN BRILLIANCE SERVICEBERRY - AMELANCHIER x GRANDIFORA
4 FEET HIGH
= 12 SHRUBS
-  = DWARF HIGH-BUSH CRANBERRY - VIBURNUM OPULUS NANUM
3 GALLON
= 20 SHRUBS
-  = TINY WINE NINEBARK - PHYTOCARPUS OPULIFOLIUS
3 GALLON
= 12 SHRUBS
-  = KARL FÖRSTER GRASS - CALAMAGROSTIS ACUTIFLORA
3 GALLON
= 12 SHRUBS
-  = LITTLE PRINCESS SPIREA - SPIREA JAPONICA "LITTLE PRINCESS"
3 GALLON
= 18 SHRUBS
-  = ARBORVITAE - THUJA OCCIDENTALIS "HOLYSTRUP"
3 GALLON
= 16 SHRUBS

1 LANDSCAPE PLAN - FOUNDATION PLANTINGS
L1.2 SCALE: 1" = 1/32"

REVISIONS	DATE

I hereby certify that this plan, specification, or report was prepared by me or under my direct supervision and that I am a duly Licensed Architect under the laws of the State of Minnesota.
Name: _____
Signed: _____
Date: _____ License #: _____

TIMBERLINE HEIGHTS
PHASE 2
BAXTER, MN
copyright kuepers, 2016



KUEPERS

ARCHITECTS & BUILDERS

BRAINERD/BAXTER, MN 218-829-0707

UP	01-16-XXXX
DRAWN	CHECKED
DATE	SCALE
07-15-16	1/8" = 1'0"

L1.2
PWE, #