
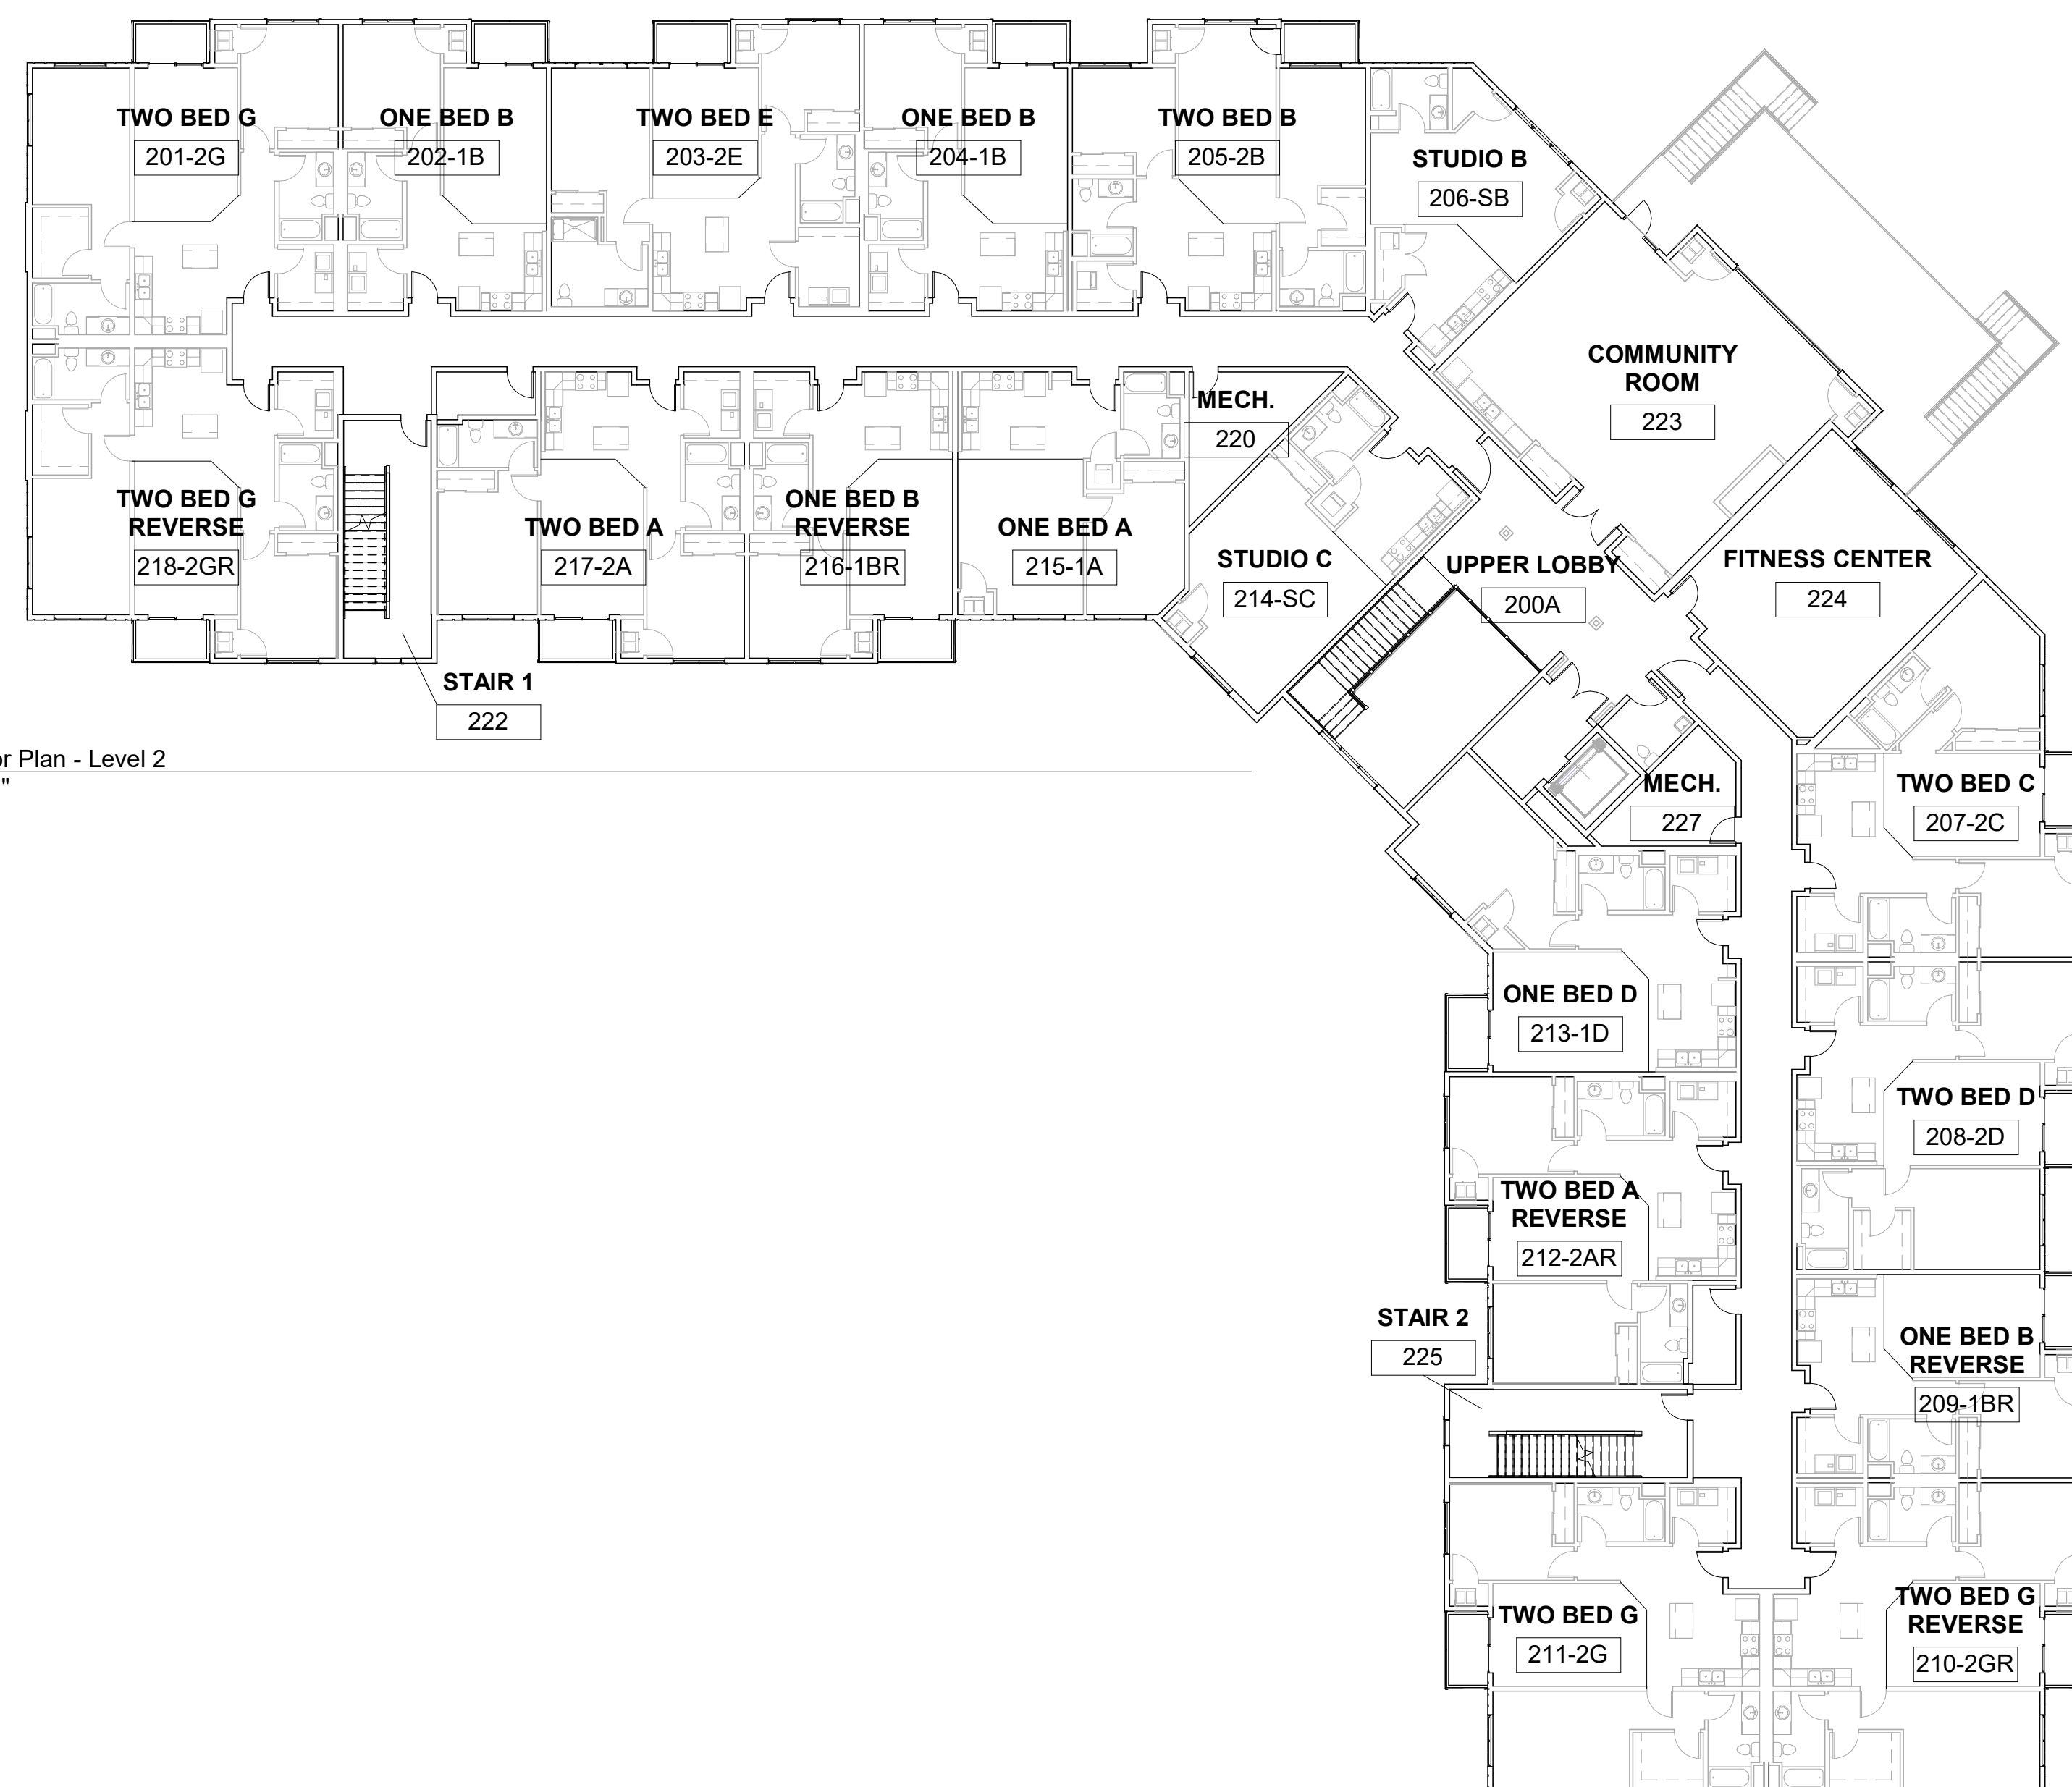


[illegible]

I hereby certify that this plan, specification, or report was prepared by me or under my direct supervision and that I am duly Licensed Architect under the laws of the State of Minnesota.
Name: Christopher J. Raimann, AIA
Signed:

Date: 4-13-2020 License #: 46319

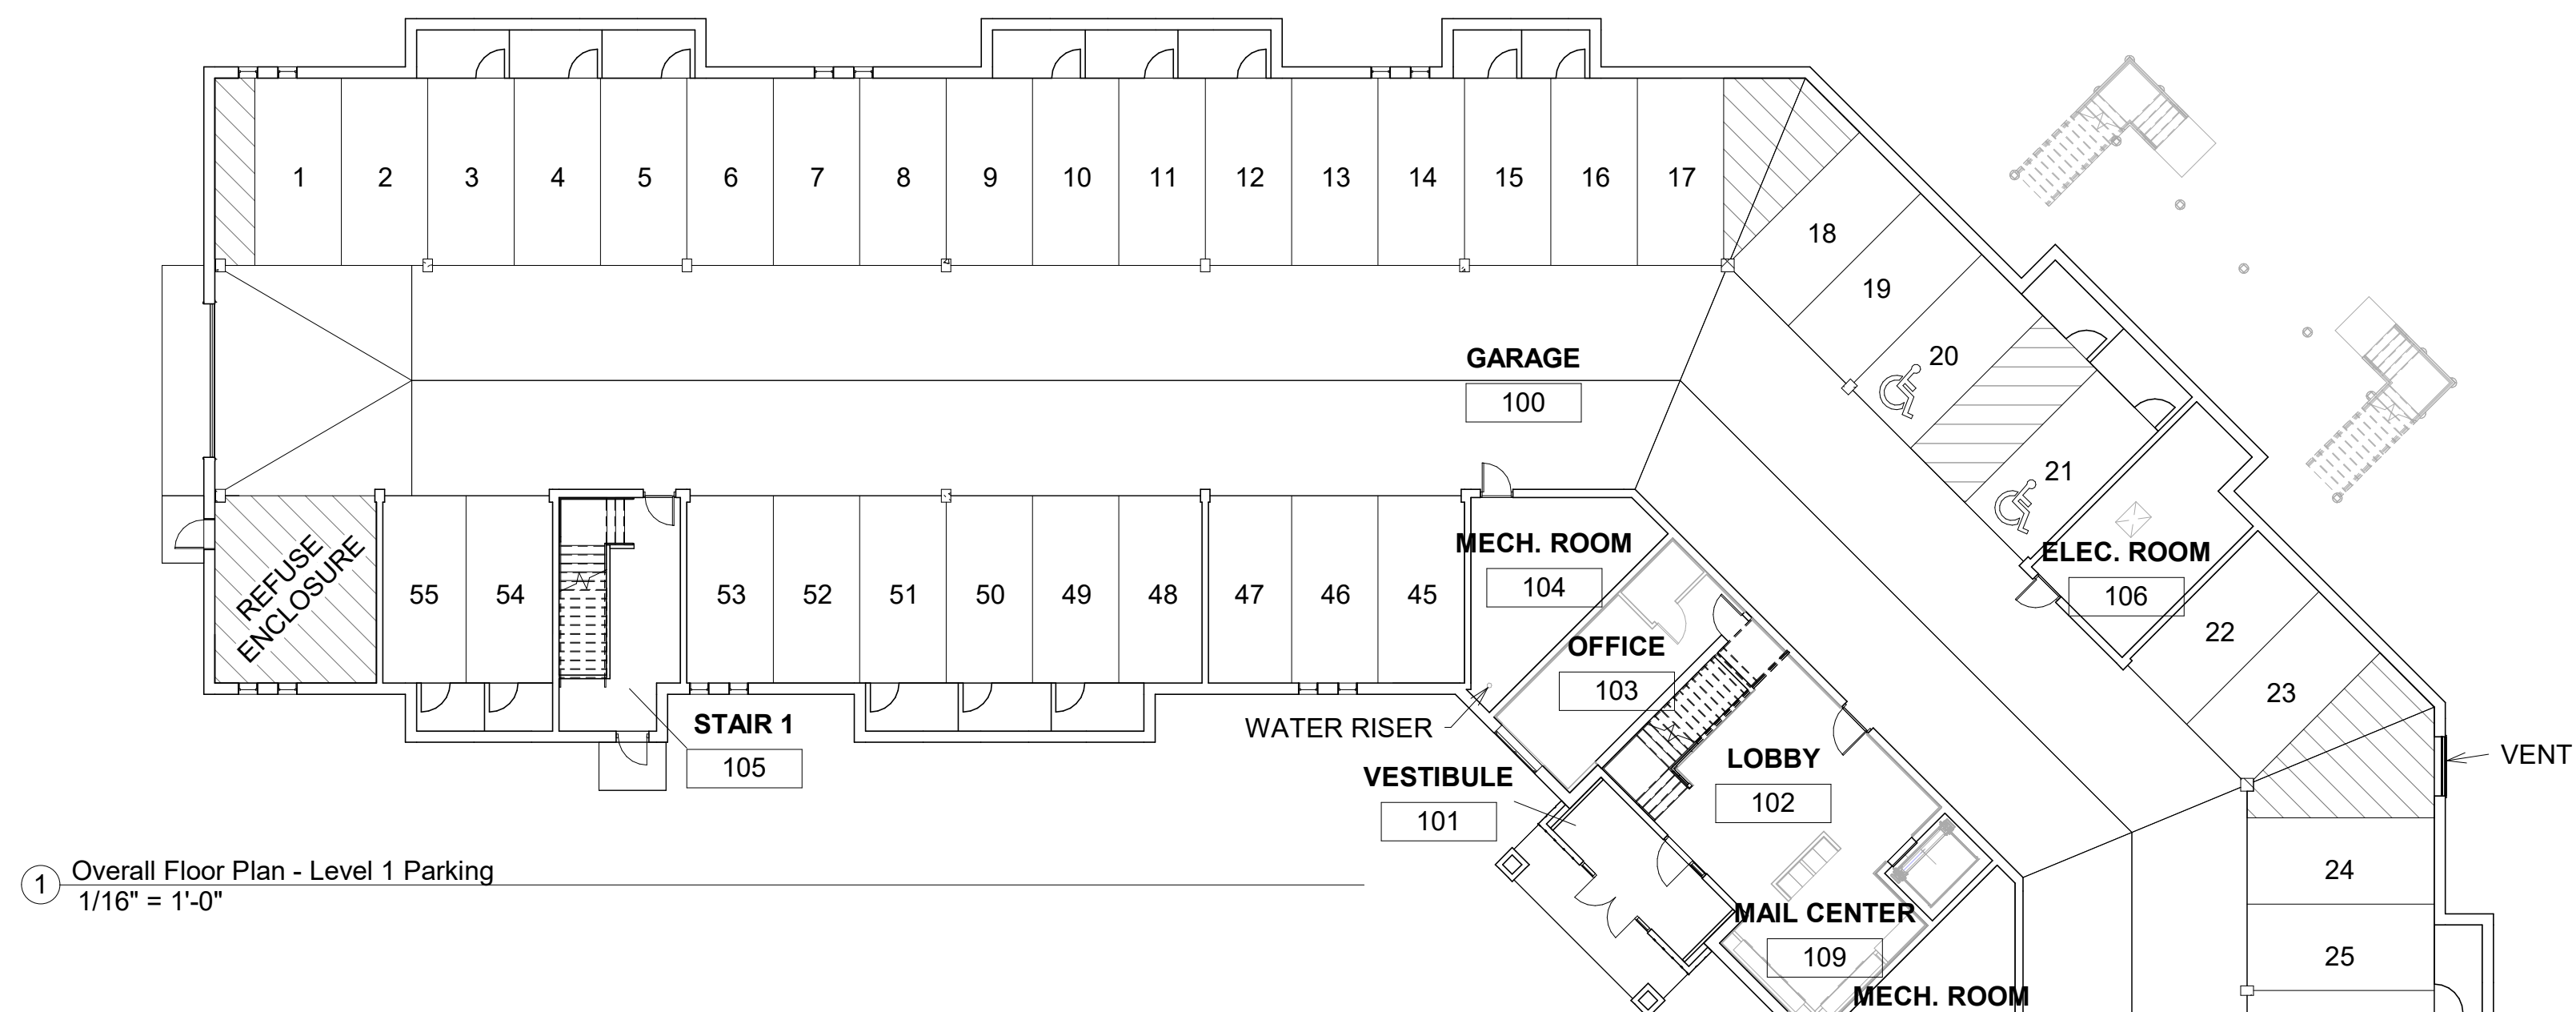

BRAINERD/BAXTER, MN 218-829-0707

Podium - 60 Unit - L Shape

Kuepers Inc.
60 Unit


Project number XX-XX-XXXX	Date XX-XX-X
Drawn by Author	Checked by Chec

A1.1


Overall Floor Plan

Scale $1/16" = 1'$


PRIMARY MINERAL

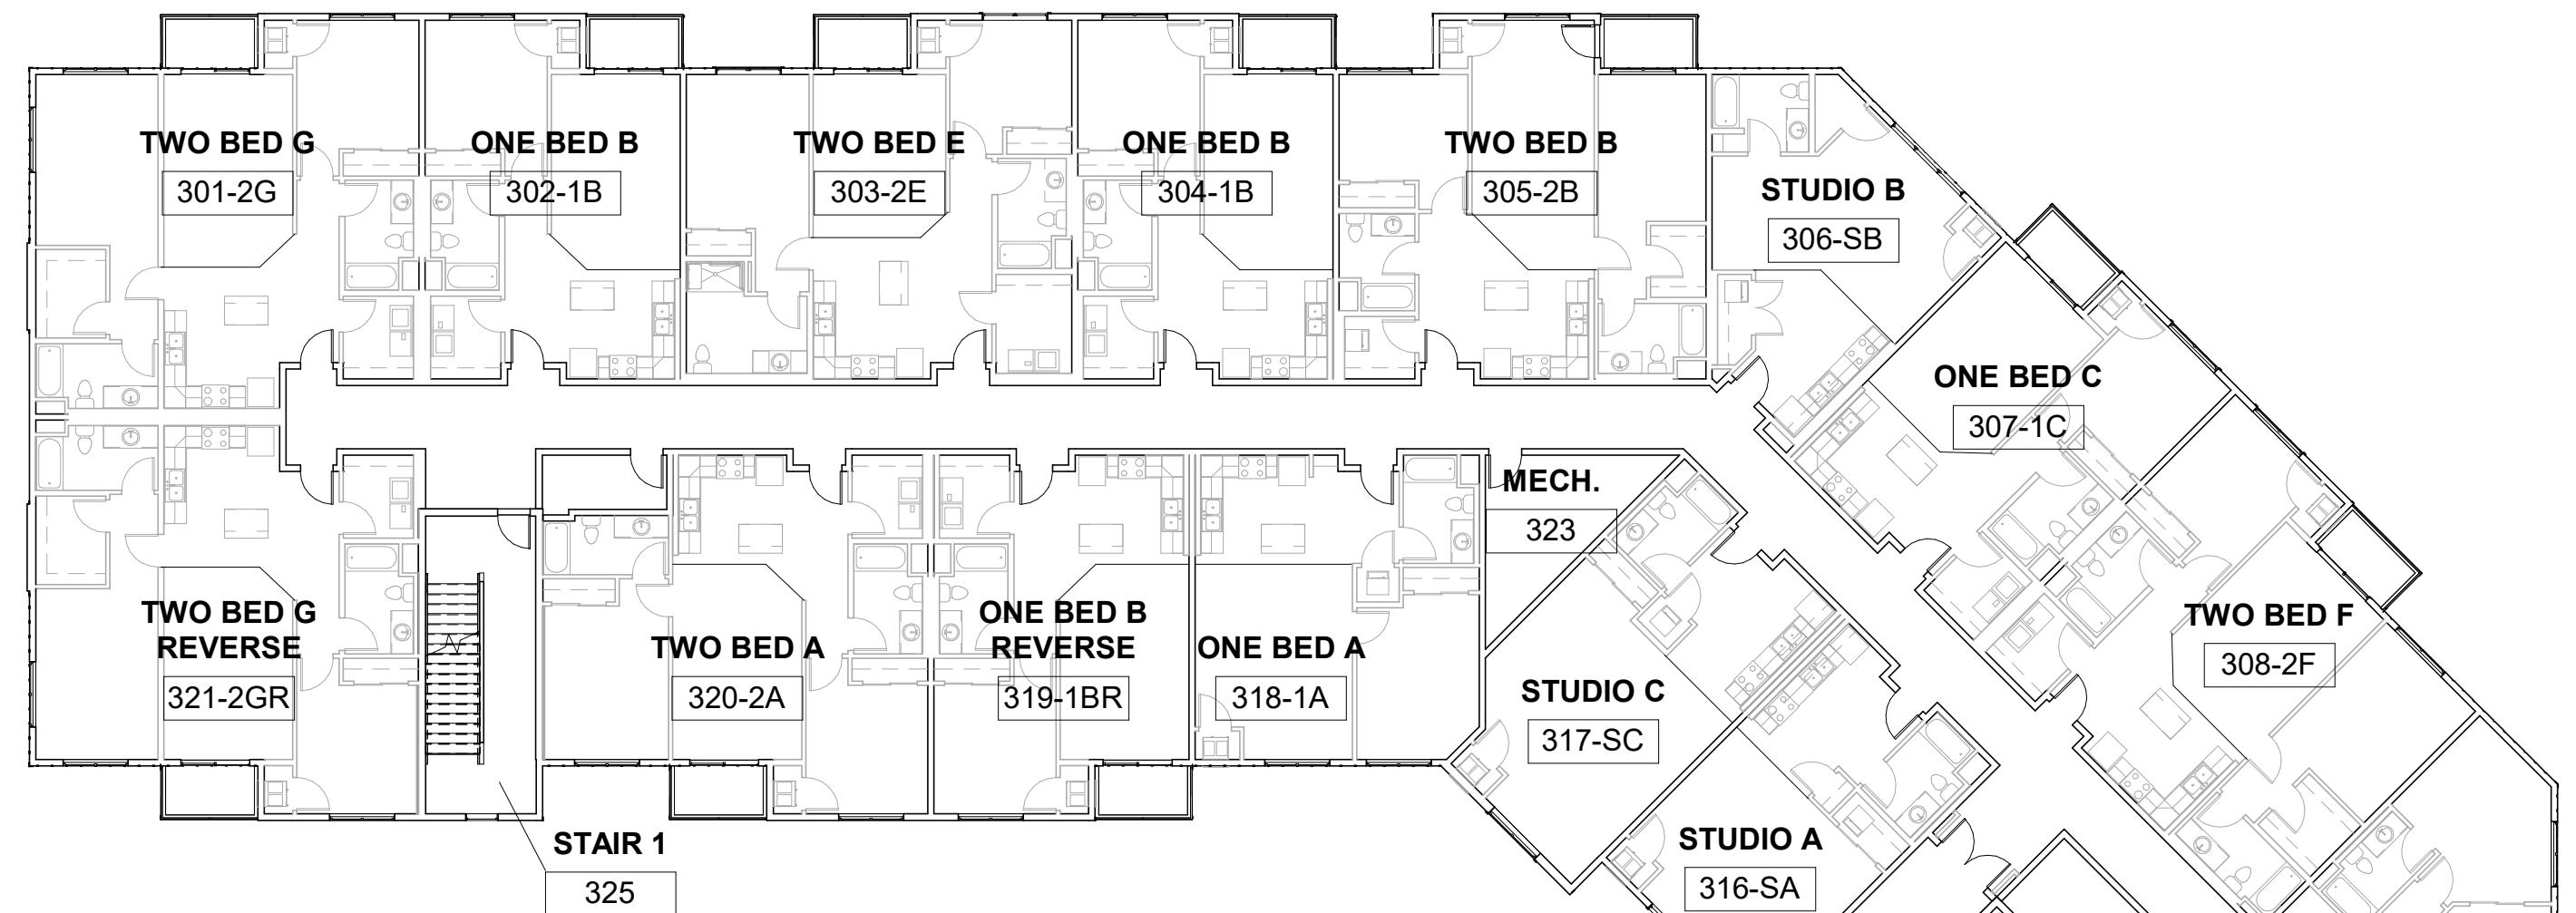

① Overall Floor Plan - Level 3
1/16" = 1'-0"

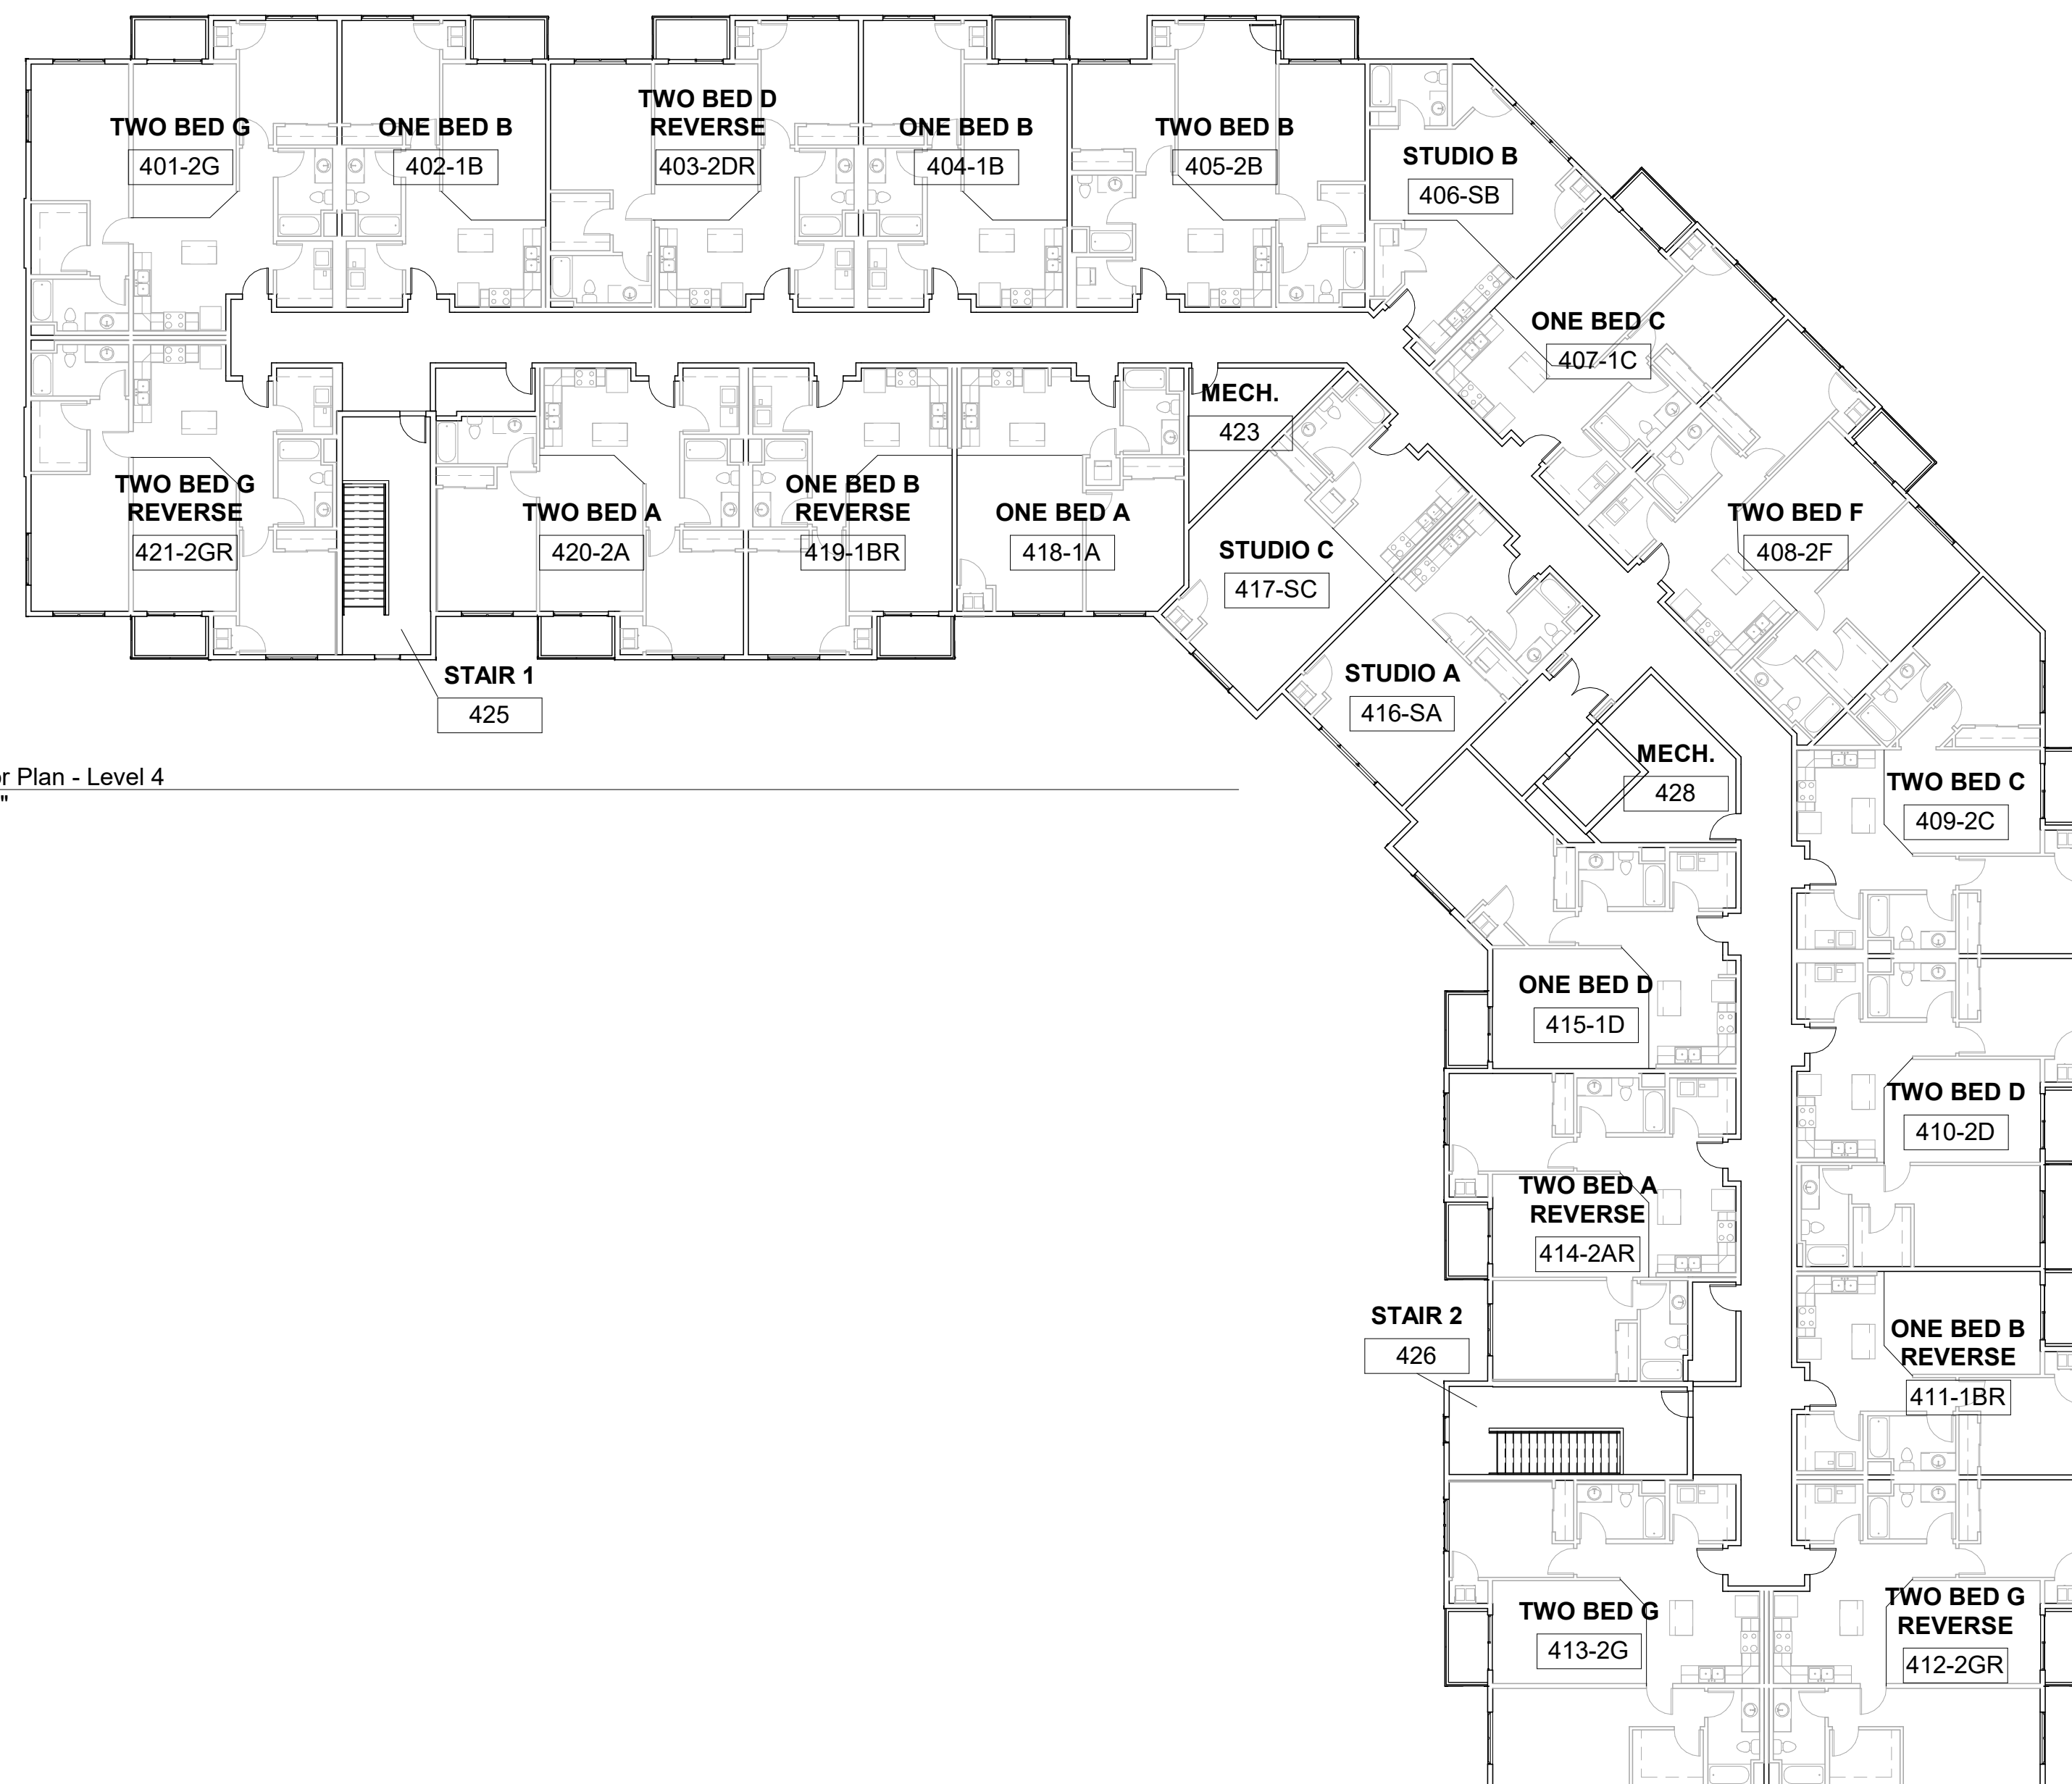

② Overall Floor Plan - Level 4
1/16" = 1'-0"

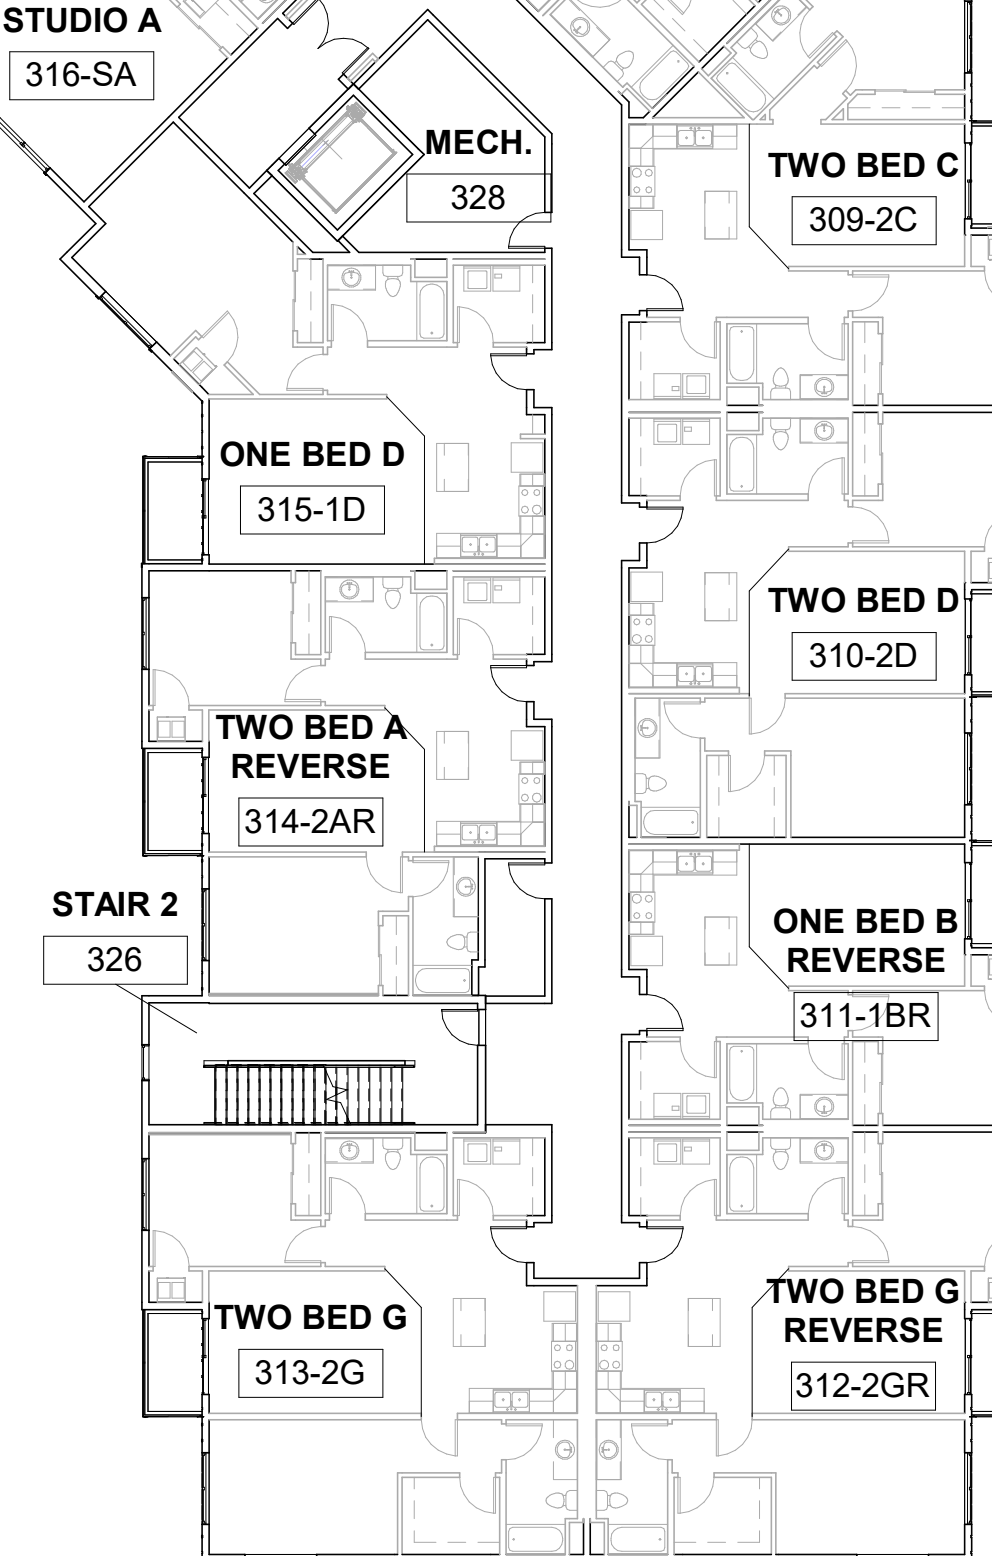[illegible]

I hereby certify that this plan, specification, or report was prepared by me or under my direct supervision and that I am a duly Licensed Architect under the laws of the State of Minnesota.
Name: Christopher J. Raimann, AIA
Signed:

Date: 4-13-2020 License #: 46319



BRAINERD/BAXTER, MN 218-829-0707

Podium - 60 Unit - L Shape

Kuepers Inc.
60 Unit

Project number XX-XX-XXXX	Date XX-XX-XXXX
Drawn by Author	Checked by Checker




A1.2

Overall Floor Plan

Scale $1/16" = 1'-0"$

PRELIMINARY NFC

7/13/2026 9:55:49 AM

   

I hereby certify that this plan, specification, or report was prepared by me or under my direct supervision and that I am a duly Licensed Architect under the laws of the State of Minnesota.
Name: Christopher J. Raimann, AIA
Signed:


Date: 4-13-2020 License #: 46319

Kuepers Inc.
60 Unit

Project number XX-XX-XXXX	Date XX-XX-XXXX
Drawn by Author	Checked by Checker

A1.3
Floor Plan - Level 1
Scale Parking As indicated

Podium - 60 Unit - L Shape

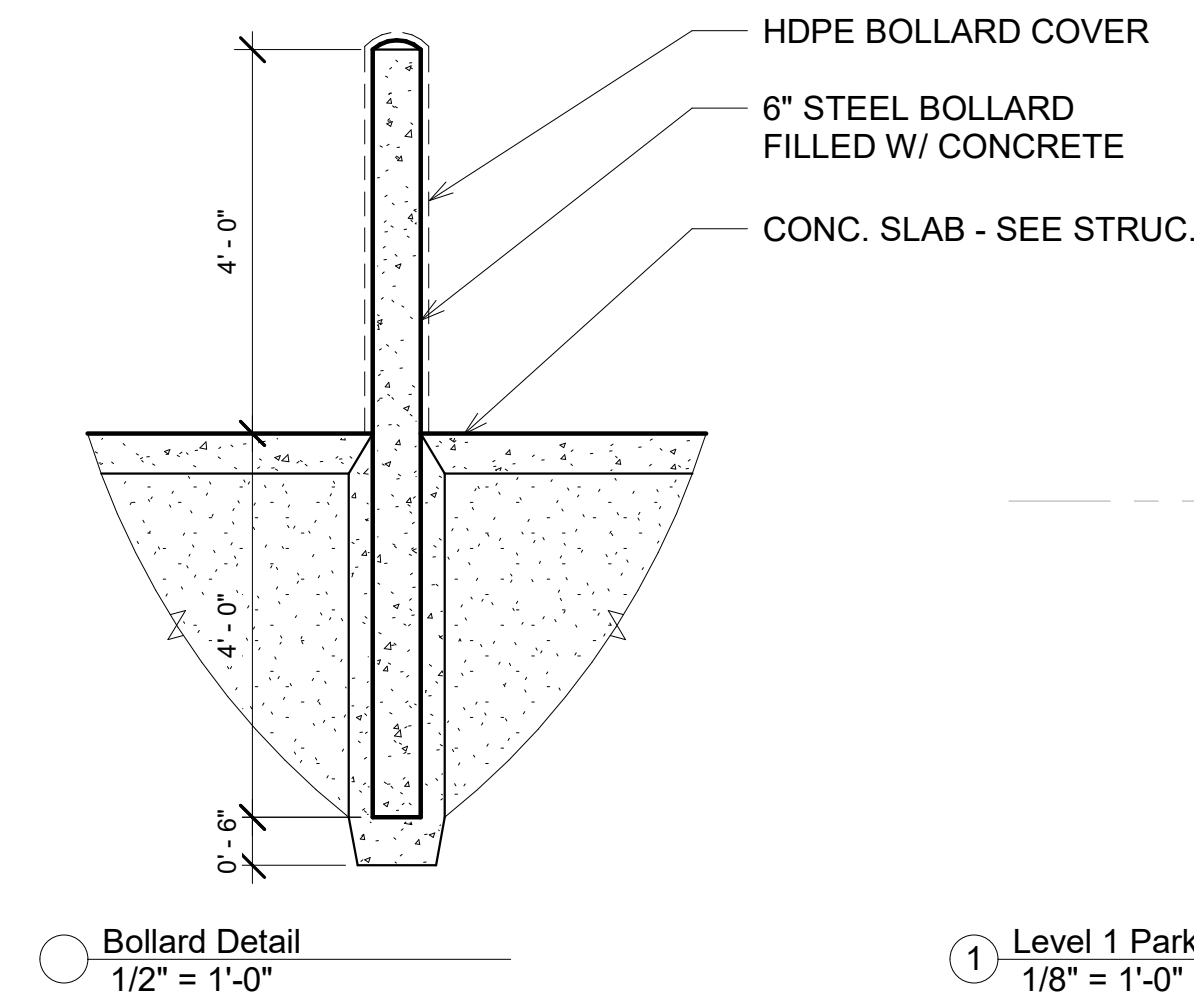

① Level 1 Parking - Area B
1/8" = 1'-0"

[illegible]

I hereby certify that this plan, specification, or report was prepared by me or under my direct supervision and that I am a duly Licensed Architect under the laws of the State of Minnesota.
Name: Christopher J. Raimann, AIA
Signed:

Date: 4-13-2020 License #: 4631





BRAINERD/BAXTER MN 218-829-0707

Podium - 60 Unit - L Shape

Kuepers Inc.
60 Unit

Project number XX-XX-XXXX	Date XX-XX-XXXX
Drawn by Author	Checked by Checker

A1.4
Floor Plan - Level 1
Scale: As indicated

  


I hereby certify that this plan, specification, or report was prepared by me or under my direct supervision and that I am a duly Licensed Architect under the laws of the State of Minnesota.

Name: Christopher J. Raimann, AIA

Signed: _____

Date: 4-13-2020 License #: 46319

 


Podium - 60 Unit - L Shape

Kuepers Inc.
60 Unit

A1.5
Floor Plan - Level 1
Scale _____ Parking _____ As indicated

PRELIMINARY NFC

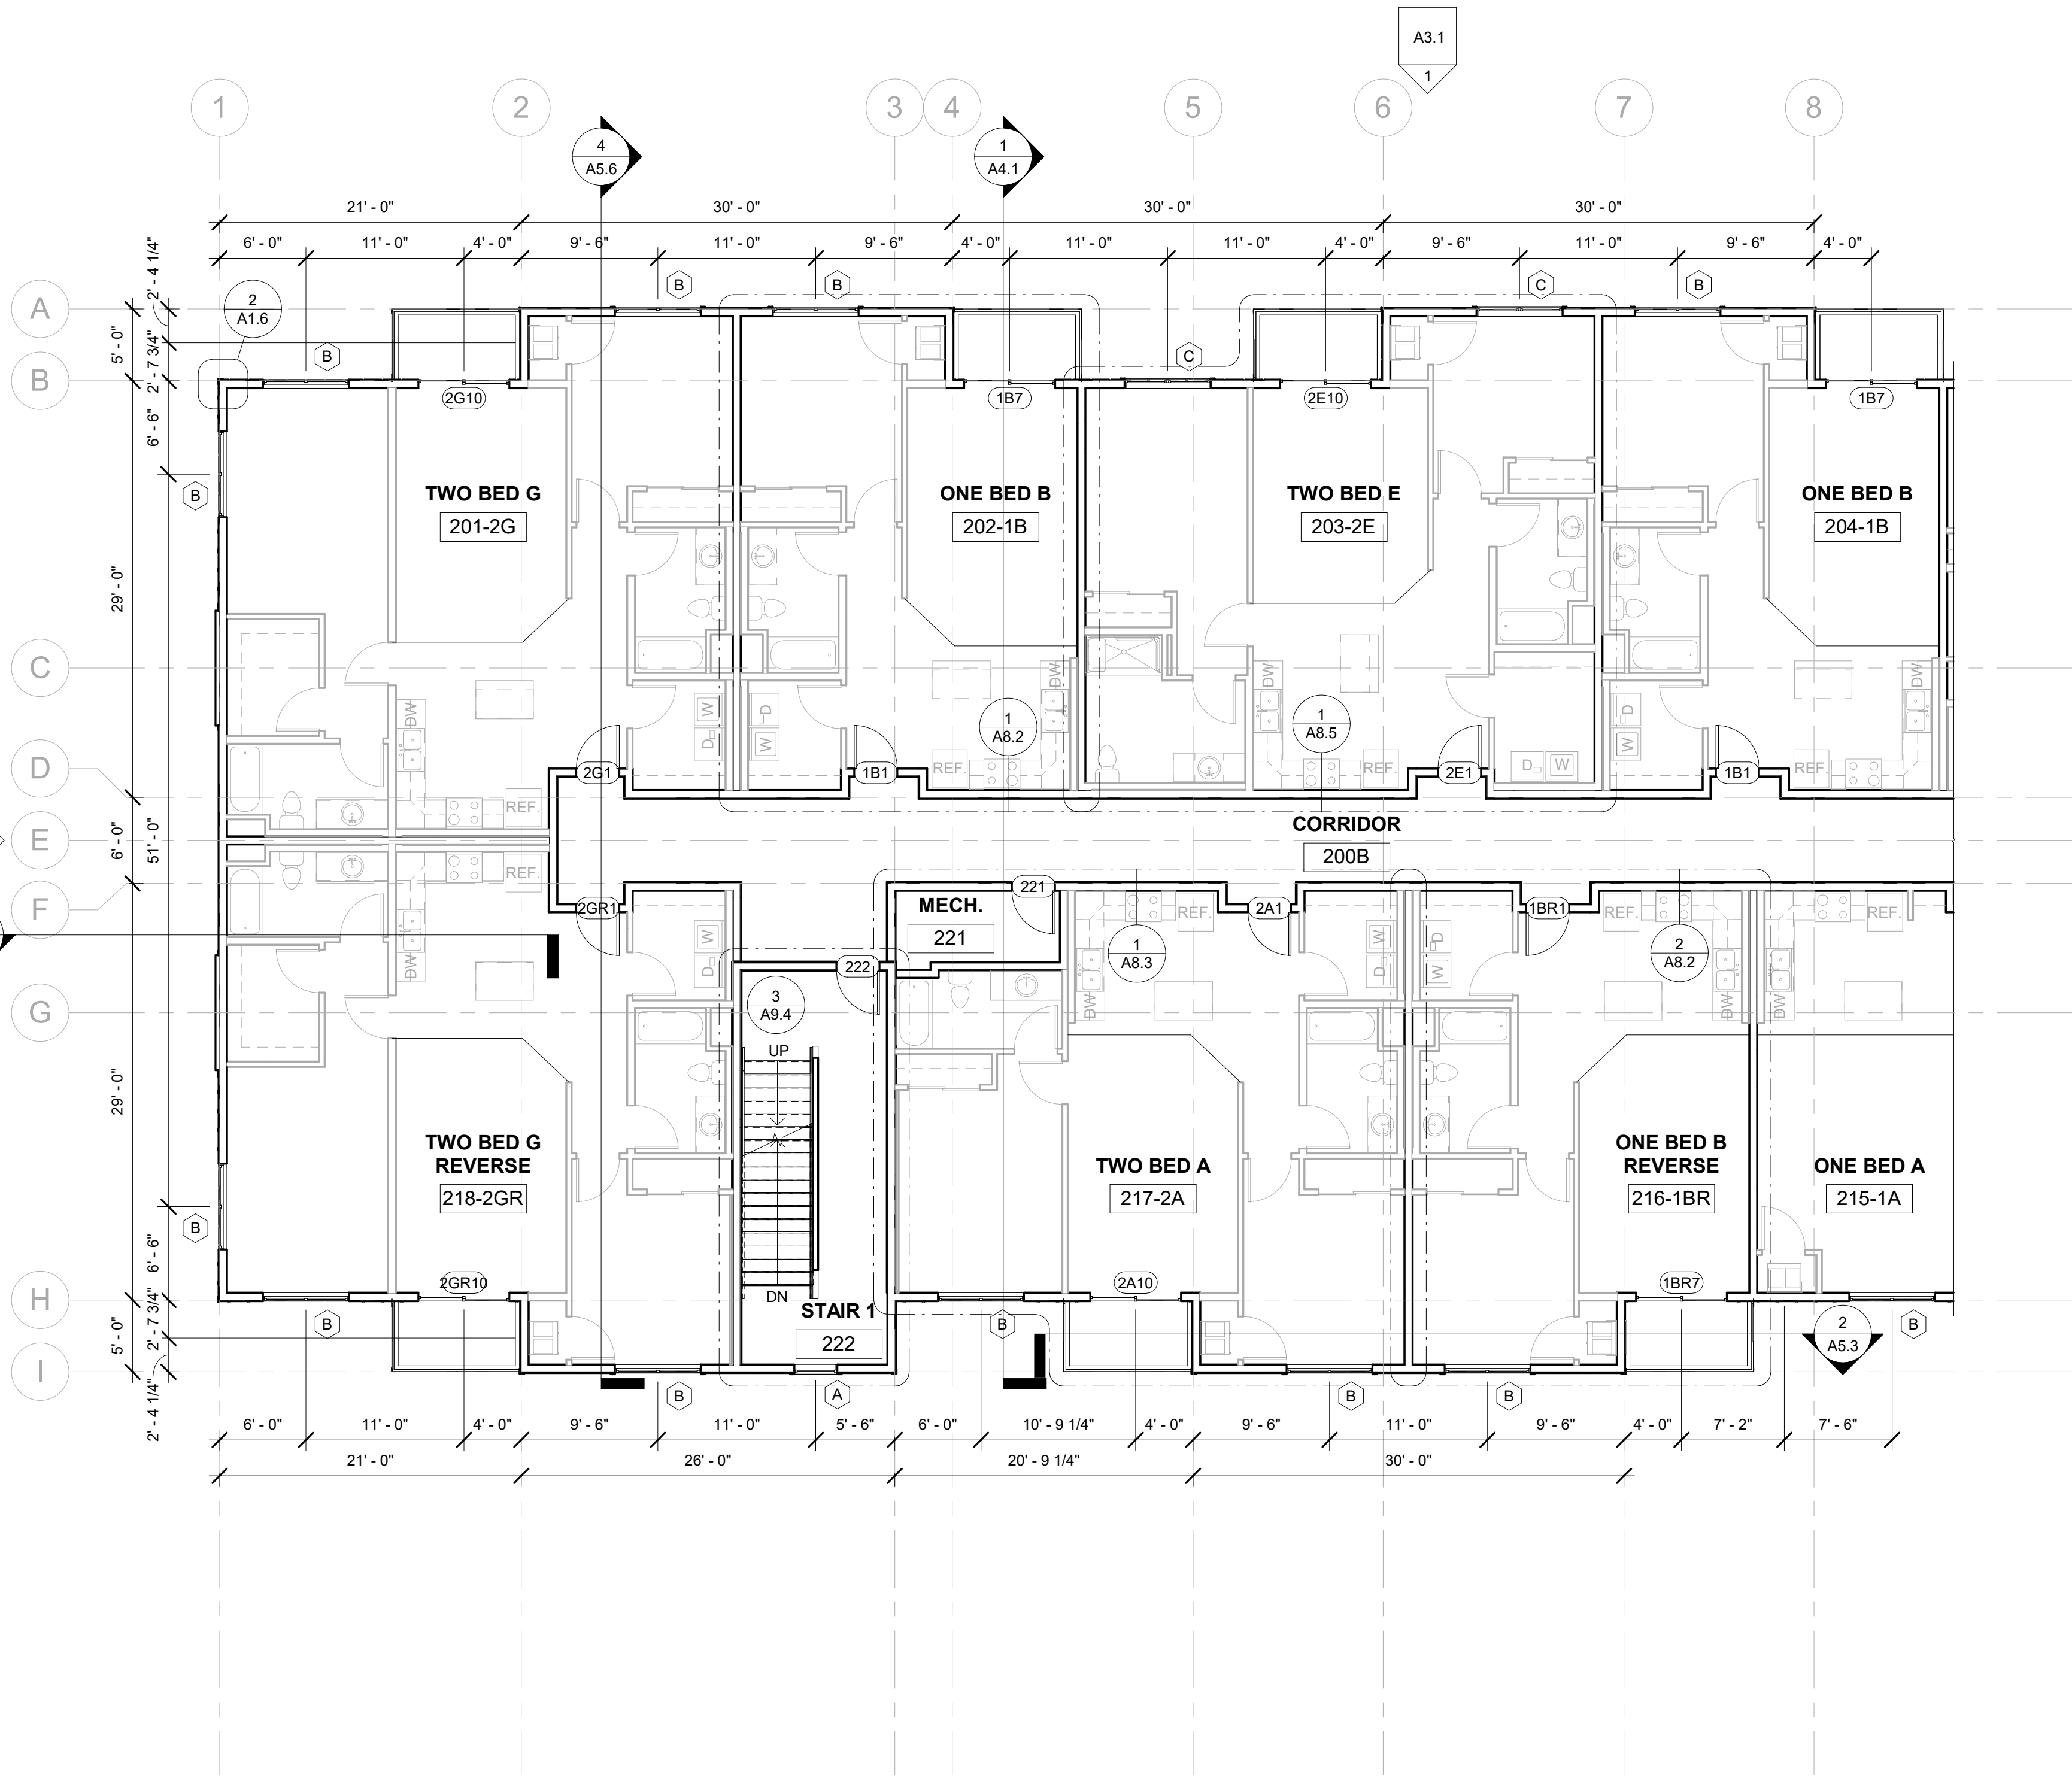[illegible]


Date: 4-13-2020 License #: 46319

Kuepers Inc. 60 Unit	
Project number xx-xx-xxxx	Date xx-xx-xxxx
Drawn by Author	Checked by Checke

A1.6

Floor Plan - Level 2

Scale
As indicated

 

Date: 4-13-2020 License #: 46319



BRAINERD/BAXTER, MN 218-829-0707

Podium - 60 Unit - L Shape

Kuepers Inc.
60 Unit

Project number XX-XX-XXXX	Date XX-XX-XXXX
Drawn by Author	Checked by Checke

A1.8

Floor Plan - Level 2

Scale

$$1/8'' = 1'-0$$

PRELIMINARY NFC

7/13/2026 9:55:59 AM

I hereby certify that this plan, specification, or report was prepared by me or under my direct supervision and that I am a duly Licensed Architect under the laws of the State of Minnesota.
Name: Christopher J. Raimann, AIA
Signed:

KUEPERS^{INC}
ARCHITECTS & BUILDERS

BRAINERD/BAXTER, MN 218-829-0707

Podium - 60 Unit - L Shape

Kuepers Inc.
60 Unit


A1.9


Floor Plan - Level 3

Scale $1/8" = 1'$

DDPEI IMINARY NEC

7/13/2026 9:56:00 AM

 


 

I hereby certify that this plan, specification, or report was prepared by me or under my direct supervision and that I am duly Licensed Architect under the laws of the State of Minnesota.
Name: Christopher J. Raimann, AIA
Signed:

Podium - 60 Unit - L Shape

Scale $1/8" = 1'-0"$

 

I hereby certify that this plan, specification, or report was prepared by me or under my direct supervision and that I am a duly Licensed Architect under the laws of the State of Minnesota.
Name: Christopher J. Raimann, AIA
Signed:

Date: 4-13-2020 License #: 46319



Podium - 60 Unit - L Shape


Kuepers Inc.
60 Unit

A1.11

Floor Plan - Level 3

Scale $1/8" = 1'-0"$

PRELIMINARY NFC

 


I hereby certify that this plan, specification, or report was prepared by me or under my direct supervision and that I am a duly Licensed Architect under the laws of the State of Minnesota.

Name: Christopher J. Raimann, AIA

Signed: _____

Podium - 60 Unit - L Shape

PRELIMINARY NFC

 

Date: 4-13-2020 License #: 46319



BRAINERD/BAXTER, MN 218-829-0707

Podium - 60 Unit - L Shape

Kuepers Inc.
60 Unit

Project number XX-XX-XXXX	Date XX-XX-X
Drawn by Author	Checked by Check

A1.14

Floor Plan - Level 4

Scale $1/8" = 1'-0"$

PRELIMINARY NEC:

7/13/2026 9:56:09 AM