




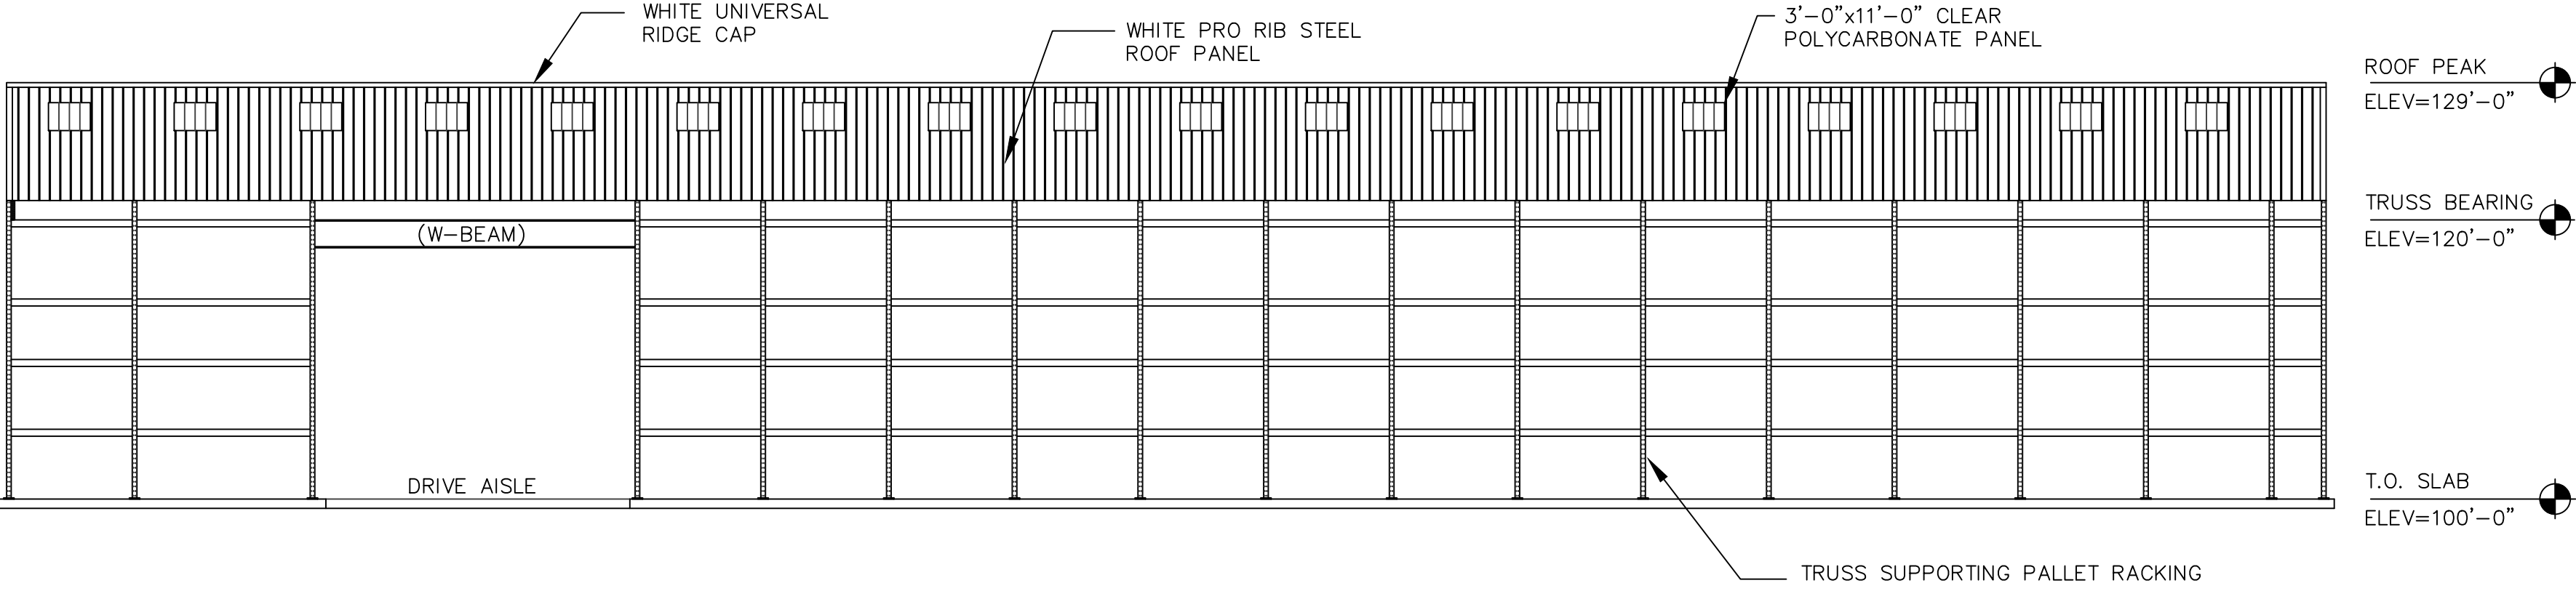


1
WHSE FRONT ELEVATION
SCALE: 1" = 10'-0"

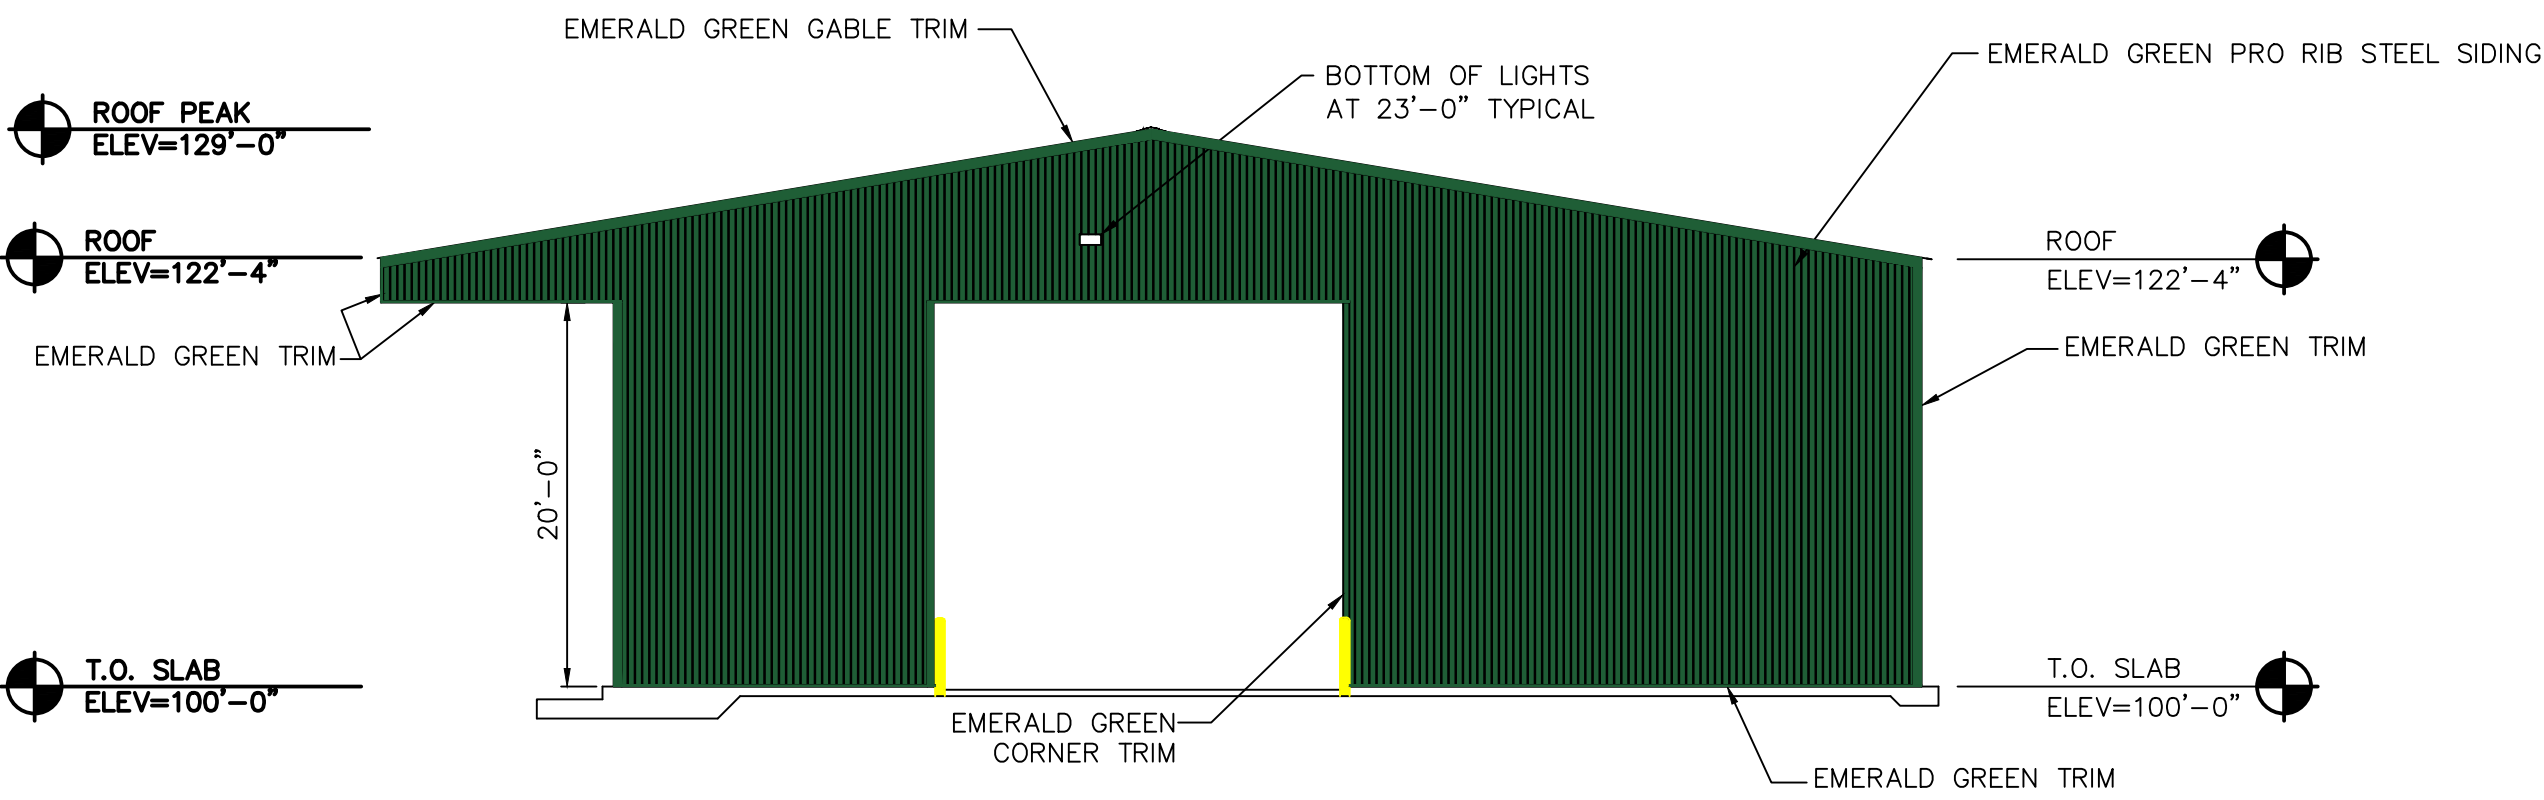

2
WHSE LEFT ELEVATION
SCALE: 1" = 10'-0"

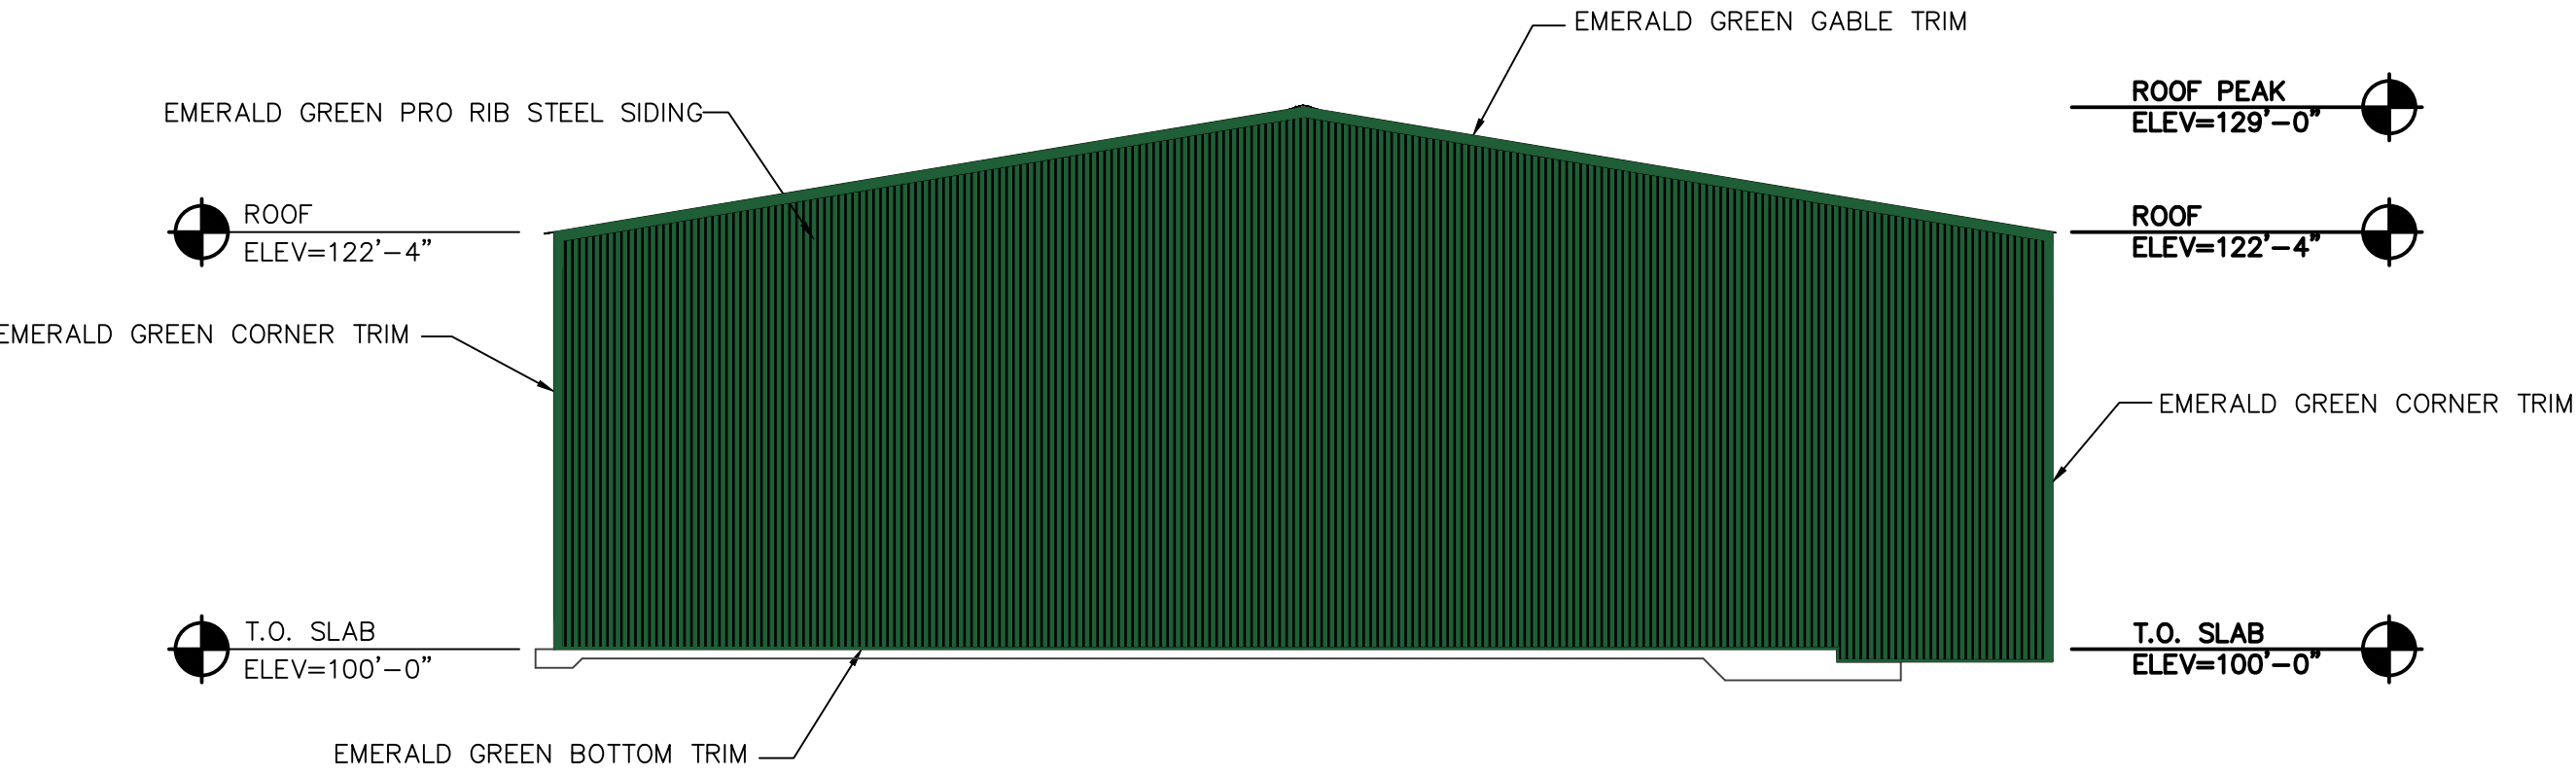

3
WHSE LEFT ELEVATION
SCALE: 1" = 10'-0"

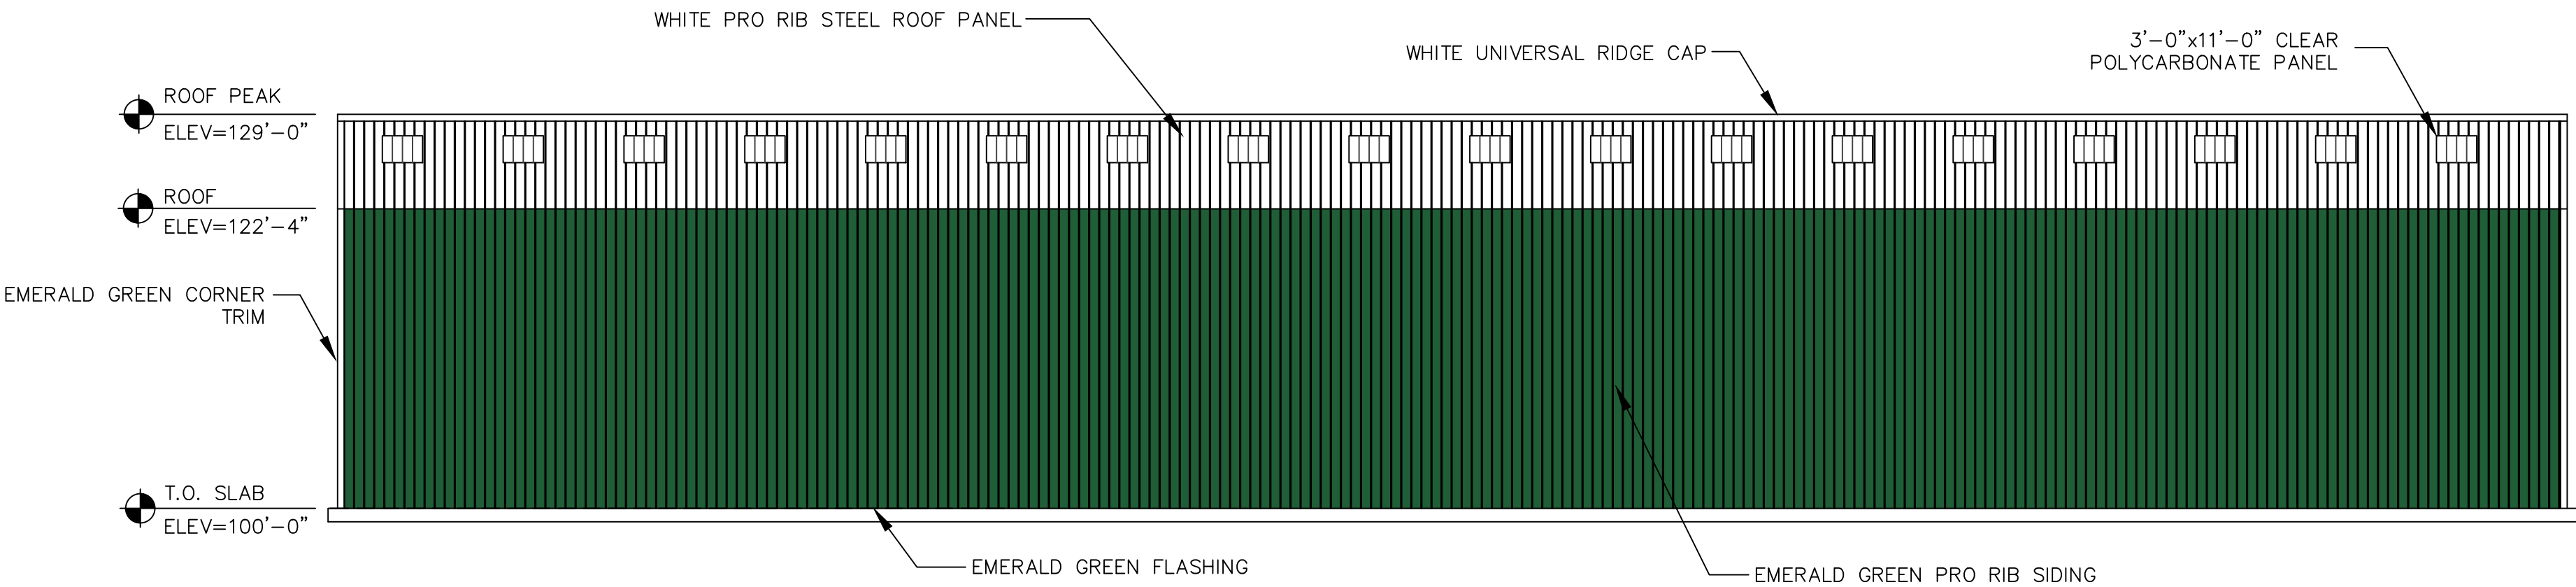

4
WHSE REAR ELEVATION
SCALE: 1" = 10'-0"

MENARDS®			PROJECT TITLE		P5 2001	
EAU CLAIRE, WISCONSIN			BAXTER, MINNESOTA			
SCALE AS NOTED			SHEET TITLE			
DRAWN BY KWK			WAREHOUSE ELEVATIONS			
DATE 07-22-09						
REVISIONS						CAD DWG NAME
						Baxter, MN
NO.	DATE	DESCRIPTION			BY	SHEET NO.
						WHSE