




FRONT ELEVATION

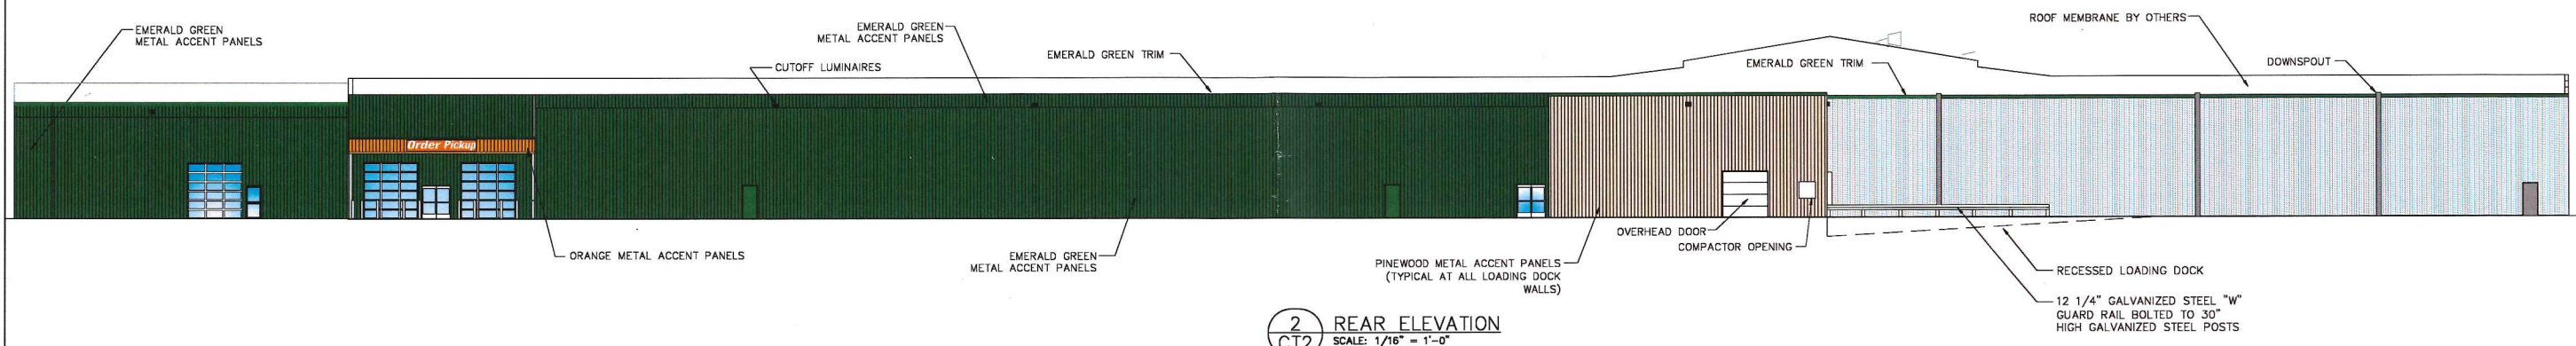

2 REAR ELEVATION
CT2 SCALE: 1/16" = 1'-0"

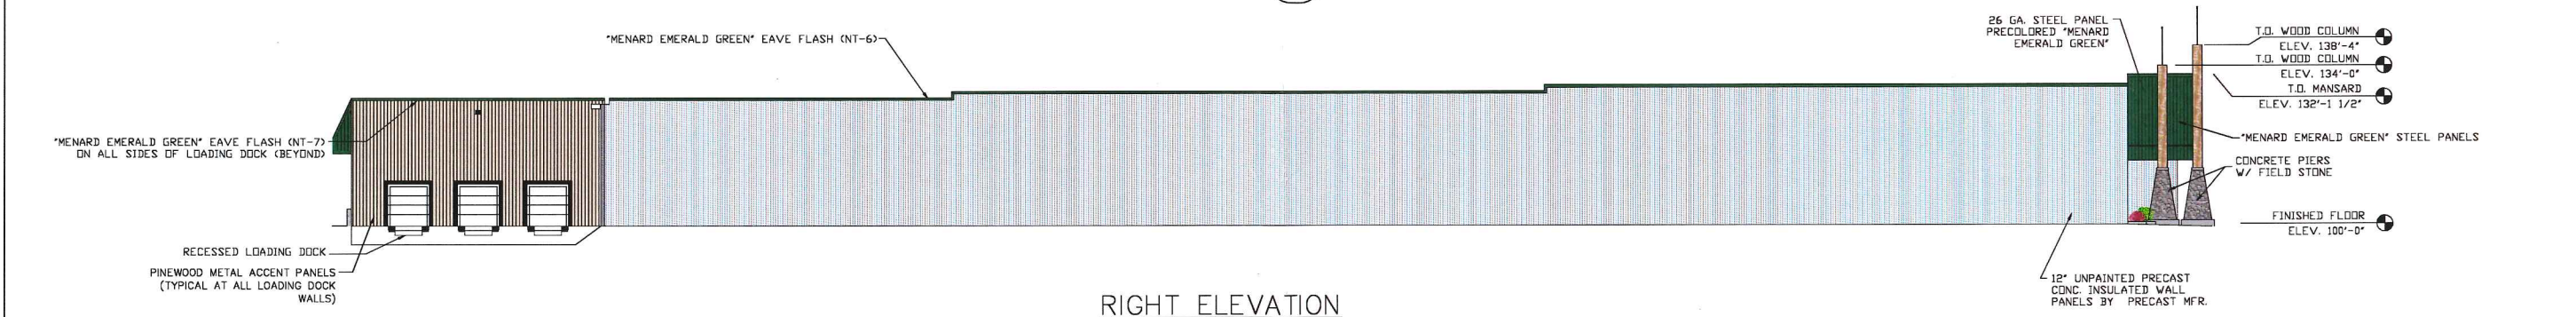

RIGHT ELEVATION

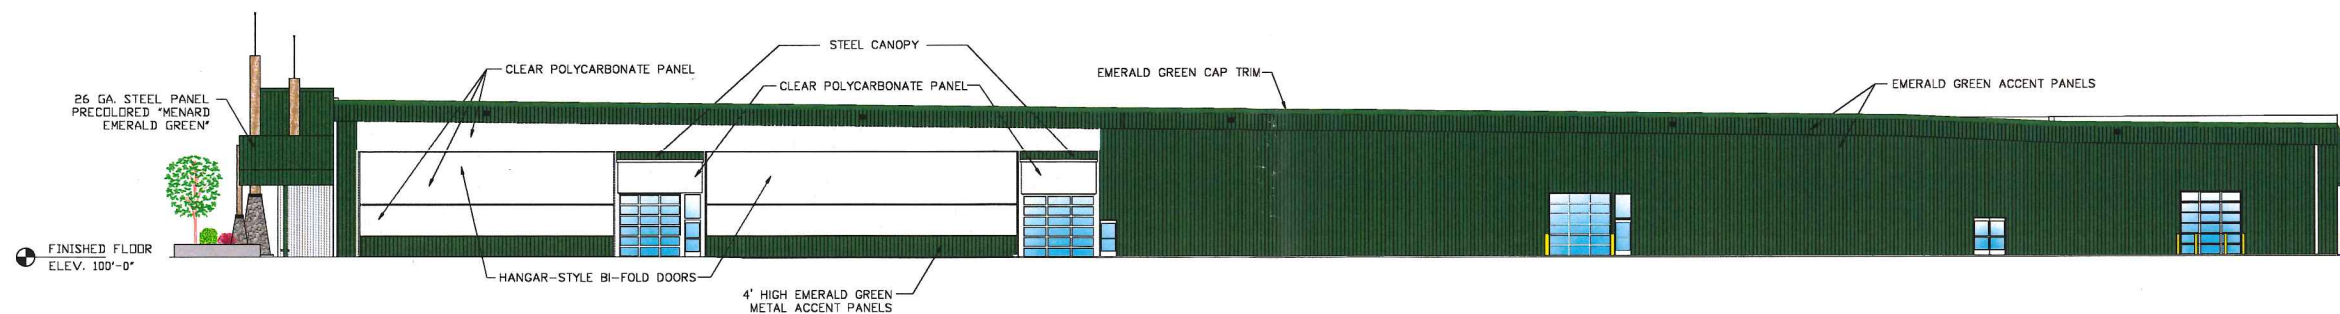

LEFT ELEVATION

MENARDS				PROJECT TITLE		PS 2001
EAU CLAIRE, WISCONSIN				BAXTER, MINNESOTA		
SCALE AS NOTED				SHEET TITLE		
DRAWN BY KWK				BUILDING ELEVATIONS		
DATE 07-22-09						
REVISIONS						
NO.	DATE	DESCRIPTION	BY	CAD DWG NAME		
				Baxter, MN		
				SHEET NO.		
				ELEV		