

LEGEND


XX	NEW COLUMN GRID ID	XX-##	SIGNAGE TAG
XX	CANOPY COLUMN GRID ID		INTERIOR PARTITION, REFER TO SHEET A0.01
101	DOOR MARK TAG		1-HR RATED PARTITION
X	WINDOWSTOREFRONT TYPE TAG		EXTERIOR WALL CONSTRUCTION
?	KEY NOTE		
TYP			

KEYNOTES

- 0013 ALL EXIT DOORS TO OPEN ONTO A LEVEL CONCRETE LANDING. REFER TO STRUCTURAL DRAWINGS AND CIVIL DRAWINGS FOR MORE INFORMATION.
- 0014 EXTENTS OF EXTERIOR VAN LOADING CANOPY (ABOVE).
- 0017 EXTERIOR BOLLARD. PAINT SAFETY YELLOW. REFER TO DETAIL 8/A5.03.
- 0501 TDR DOOR.
- 0502 DSP DOOR.
- 0503 KNOCK-OUT PANEL. MATCH DOCK DOOR SIZE.
- 0504 COLUMN PER STRUCTURAL. PAINT PER DETAIL 7/G1.10.
- 0505 PRECAST CONCRETE PANEL WALL. PAINT PER ELEVATIONS. REFER TO PRECAST ENGINEER'S SHOP DRAWINGS FOR PANEL JOINT LOCATIONS.
- 0506 REINFORCED CONCRETE SLAB. TYP. REFER TO STRUCTURAL.
- 0507 SECTIONAL OVERHEAD TRUCK DOCK DOOR (INSULATED) WITH BUMPERS AND DOCK SEAL. PRE-PRIMED, PAINT PER LEGEND. TYP. REFER TO SHEET G1.10 FOR SIGNAGE.
- 0508 PROVIDE HYDRAULIC LEVELER PER TENANT DESIGN CRITERIA. REFER TO SPECIFICATIONS.
- 0509 HIGH-SPEED FABRIC DOOR (INTERIOR MOUNT) AND OVERHEAD COILING DOOR (EXTERIOR MOUNT) WITH PAINTED CLEAR ZONE ON GROUND. VERIFY REQUIRED CLEARANCES WITH DOOR MANUFACTURER. DOORS MAY REQUIRE LEFT HAND DRIVE MECHANISMS. REFER TO DOOR SCHEDULE FOR MORE INFORMATION.
- 0510 ADD VISUAL AND AUDIO ALARMS AT INTERIOR HIGH-SPEED ROLL UP DOORS THAT HAVE PEDESTRIAN TRAFFIC. REFER TO TELECOM AND SECURITY DRAWINGS, BY OTHERS.
- 0511 PRE-FAB METAL STAIR AT TRUCK COURT. GALVANIZED (NO PAINT).
- 1006 INTERIOR BOLLARD. PAINT SAFETY YELLOW. REFER TO DETAIL 7/A5.03.
- 1501 WATER COOLER LOCATION. REFER TO PLUMBING AND ELECTRICAL DRAWINGS FOR MORE INFORMATION.
- 1502 THIRD-PARTY VENDOR SUPPLIED CONVEYANCE. (30" A.F.F.)
- 1507 ROLLING CART STORAGE.
- 1508 PALLET JACK PARKING.
- 1513 STAGING AREA (TAPE ON FLOOR)
- 2513 PRIMARY AND OVERFLOW ROOF DRAIN LEADERS - REFER TO PLUMBING DRAWINGS. PROVIDE BENT PLATE PROTECTORS - SEE DETAIL 5/A5.03.

SHEET NOTES - FLOOR PLAN

- A. REFERENCE PARTITION DETAIL SHEETS FOR ADDITIONAL CONSTRUCTION INFORMATION.
- B. REFERENCE FURNITURE PLAN SHEET FOR EQUIPMENT SCHEDULES.
- C. REFERENCE STRUCTURAL, MECHANICAL, PLUMBING, AND ELECTRICAL DRAWINGS FOR ADDITIONAL INFORMATION.
- D. REFERENCE GENERAL SHEET AND SIGNAGE AND GRAPHICS SHEETS FOR ADDITIONAL SIGNAGE INFORMATION.
- E. REFERENCE FINISH PLAN AND SCHEDULE FOR INTERIOR FINISHES.
- F. REFERENCE DOOR TYPES AND SCHEDULES SHEET FOR ADDITIONAL INFORMATION.
- G. FOR ACCESSIBLE CLEARANCES NOT INDICATED, REFER TO NOTES AND DETAILS ON GENERAL SHEETS.
- H. LOCATE DOORS 4" OFF ADJACENT WALL BEHIND HINGE, UNO.
- I. DIMENSION SHOWN ON NEW WALLS TO FLOOR FACE OF STUD/MASONRY/CONCRETE OR CENTERLINE OF GRID UNO.
- J. ALL GYP SURFACES, WALLS AND CEILING SHALL BE TAPED AND SANDED TO A LEVEL 4 FINISH PRIOR TO RECEIVING FINISHES, UNO.
- K. GC TO PROVIDE BLOCKING AS REQUIRED AT SINKS, EQUIPMENT, GRAB BARS, AND FIXTURES PER MANUFACTURER'S RECOMMENDATIONS.
- L. MOUNT ACCESSORIES IN COMPLIANCE WITH ACCESSIBILITY CODE REQUIREMENTS. REFER TO GENERAL INFORMATION AND SIGNAGE SHEETS.
- M. SEAL ALL PENETRATIONS AT EXTERIOR WALLS AND ROOF. REFERENCE SPECIFICATIONS.
- N. WALL HEIGHT IS NOTED ON PLAN. IF NO HEIGHT IS LISTED PARTITION SHALL BE 6" HIGHER THAN THE CEILING HEIGHT OF THE ROOMS THE PARTITIONS ADJUT.
- O. INSTALL GYPSUM WALLBOARD CONTROL JOINTS EVERY 30'-0" PER PARTITION SHEET.
- P. REFERENCE STRUCTURAL PLANS FOR CONCRETE SLAB CONTROL JOINT INFORMATION.
- Q. REFERENCE EXTERIOR ELEVATION SHEET FOR EXTERIOR CONTROL JOINTS.
- R. REFERENCE SHEET A5.01 FOR PANEL JOINT DETAILS.
- S. REFER TO ENERGY CODE BASIS OF DESIGN ON CODE ANALYSIS SHEET FOR ANY REQUIRED INSULATION VALUES.

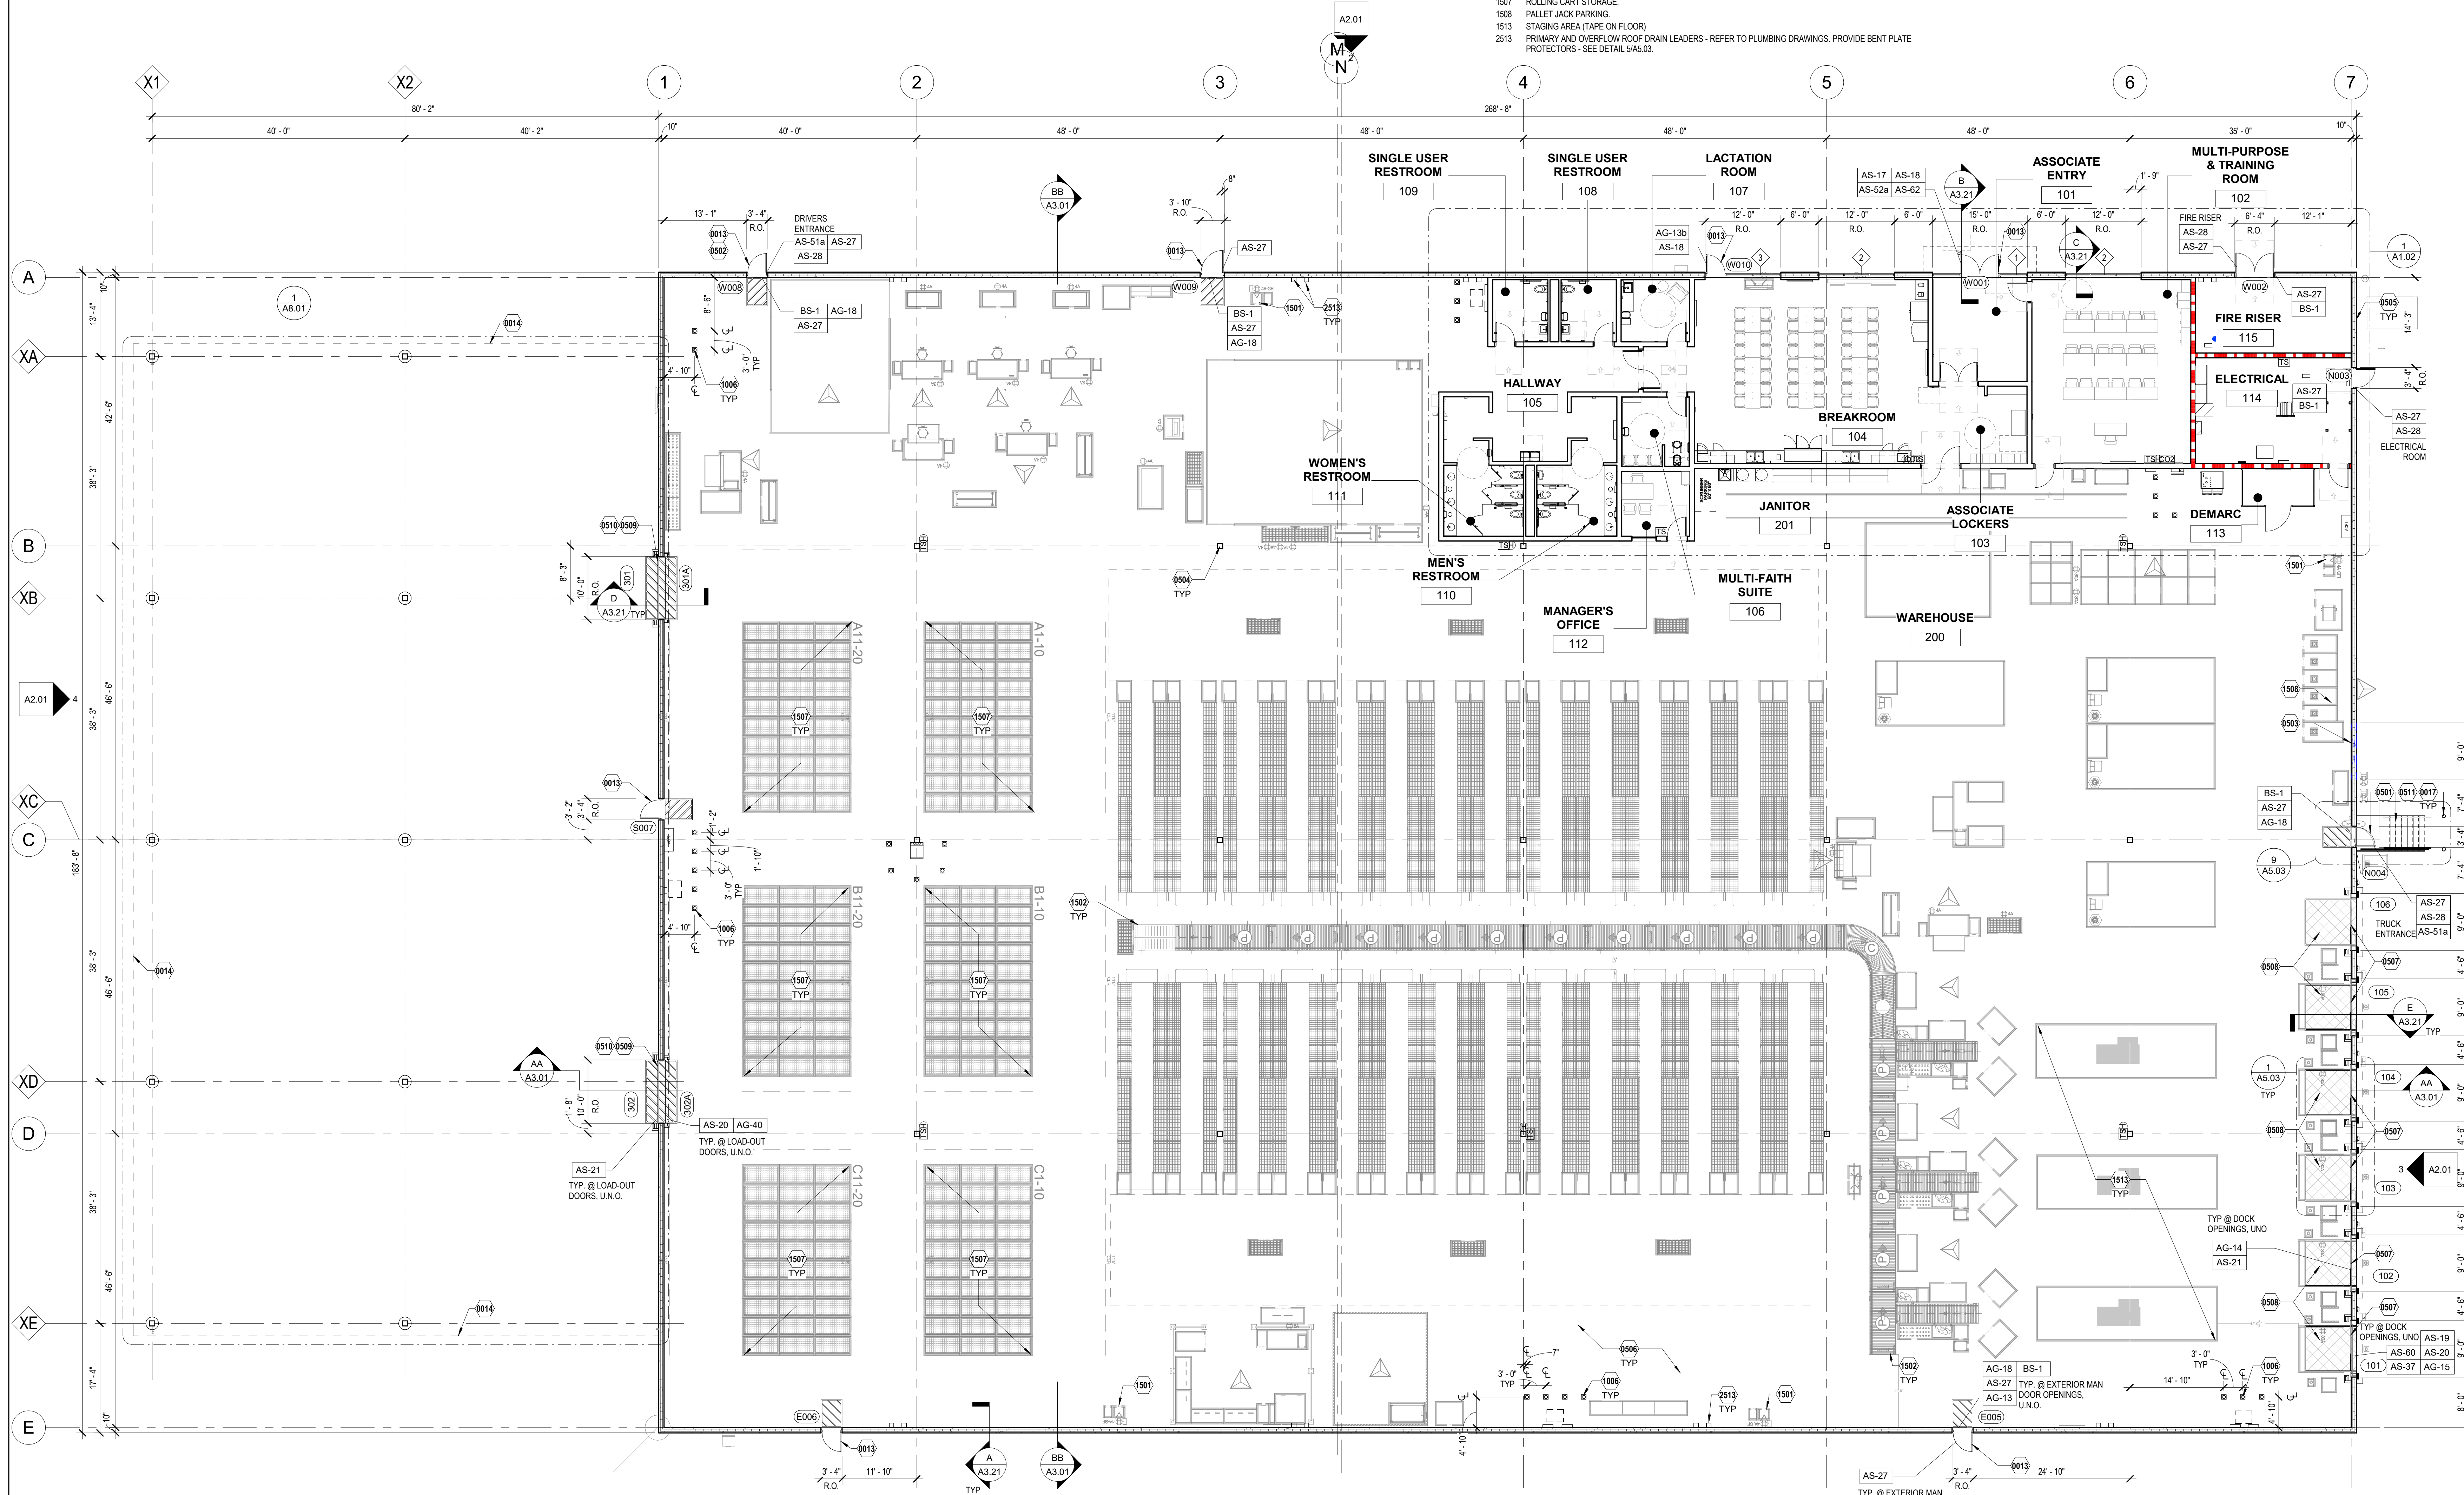

1 OVERALL FLOOR PLAN
A1.01 Scale: 3/32" = 1'-0"



I hereby certify that this plan, specification, or report was prepared by me or under my direct supervision and that I am a duly Licensed Architect under the laws of the State of Minnesota.

Print Name: JACOB S BUSH
Signature:
Date: 5.24.2024 License #: 57544

RYAN COMPANIES

Revisions / Submissions		
ID	Description	Date
1	PERMIT SET	05.24.2024

© 2024 CESO, INC.
Project number: 764116-01
Scale: AS NOTED
Drawn By: CR
Checked By: MC / TB
Date: 05.24.2024
Issue: PERMIT SET

Sheet Title:
OVERALL FLOOR PLAN

A1.01

PROJECT TIMBER WOLF

TIMBERWOOD DR.
BAXTER, MN 56425