


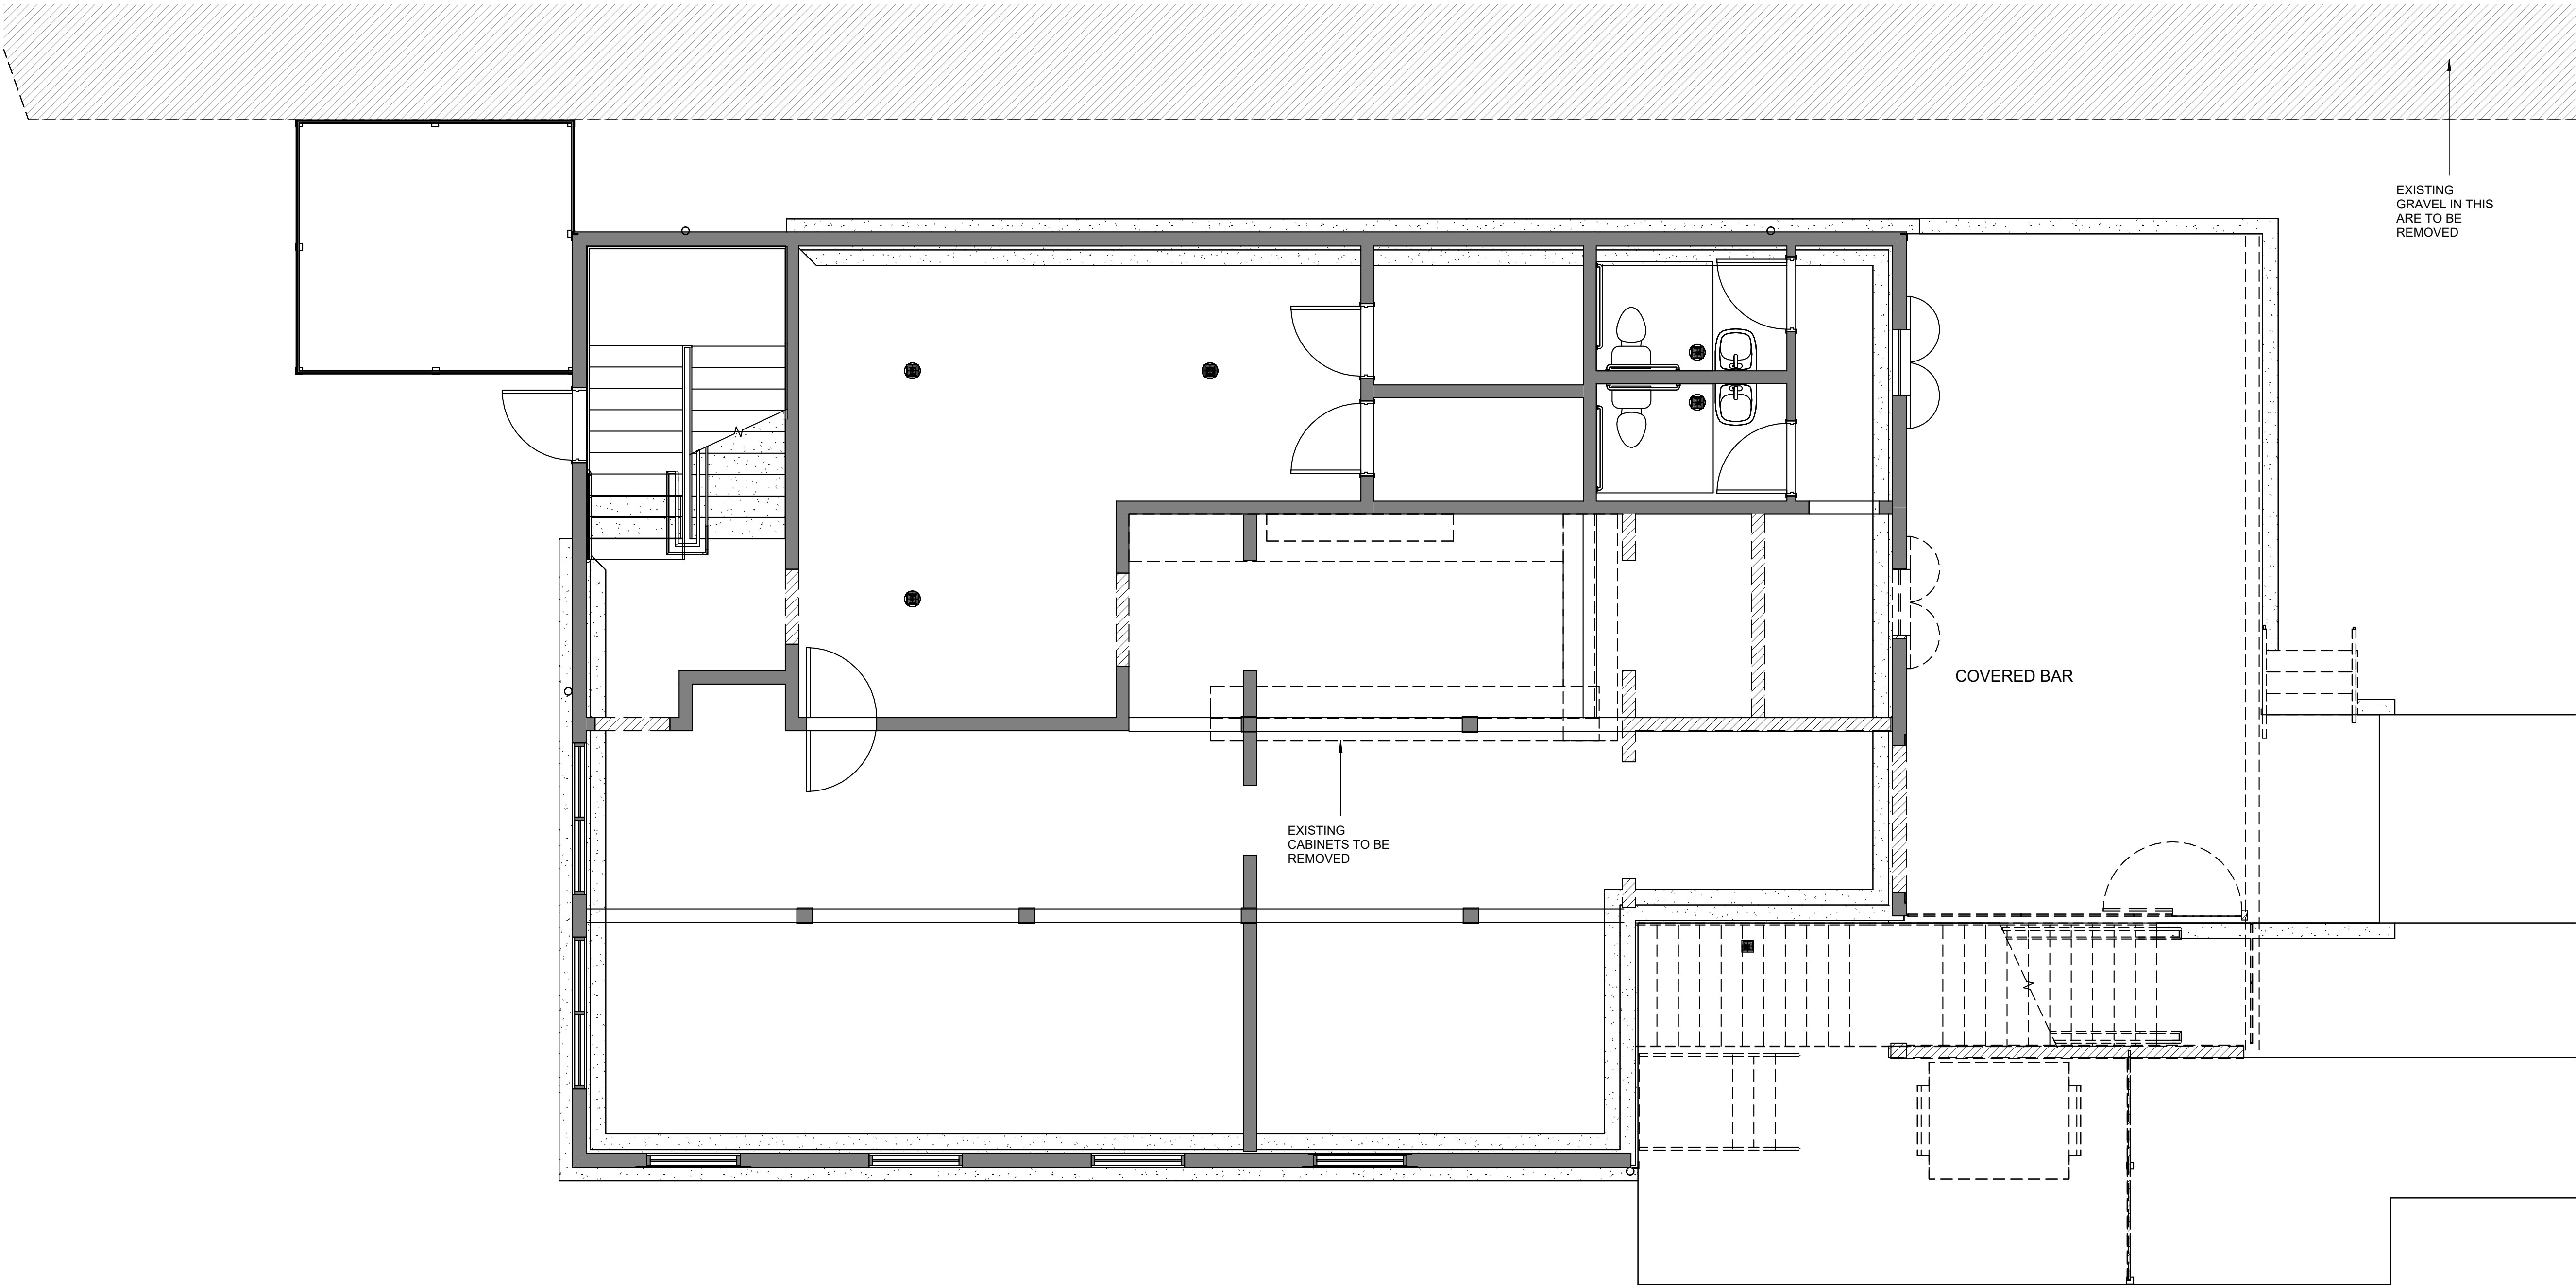

PHASE LEGEND	
	EXISTING WALL TO REMAIN
	WALLS TO BE DEMOLISHED
	NEW WALLS

1 FIRST FLOOR - DEMO PLAN
1/4" = 1'-0"

CLIENT:

Owner

ARCHITECT :
HARRELL
ARCHITECTURE - DESIGN - CONSTRUCTION
1517 Henry Clay Avenue
New Orleans, LA 70118
www.harrell-adc.com
jharrell@harrell-adc.com
504 264 1250

NOT FOR
CONSTRUCTION

KEY PLAN:

05/27/2026

TAX BLOCK: XXX
TAX LOT: XX

1	SCHEMATIC DESIGN	27.05.2026
No.	Description	Date


PROJECT
108 COURT STREET

BAY ST. LOUIS, MISSISSIPPI 39520


DRAWING TITLE

**FIRST FLOOR - DEMOLITION
PLAN**

PROJECT STATUS	100% CONSTRUCTION DRAWINGS
SEAL & SIGNATURE	DATE 6.22.23 PROJECT NO Project Number DRAWN BY FS CHECKED BY JH DRAWING No D100

 

A001-A

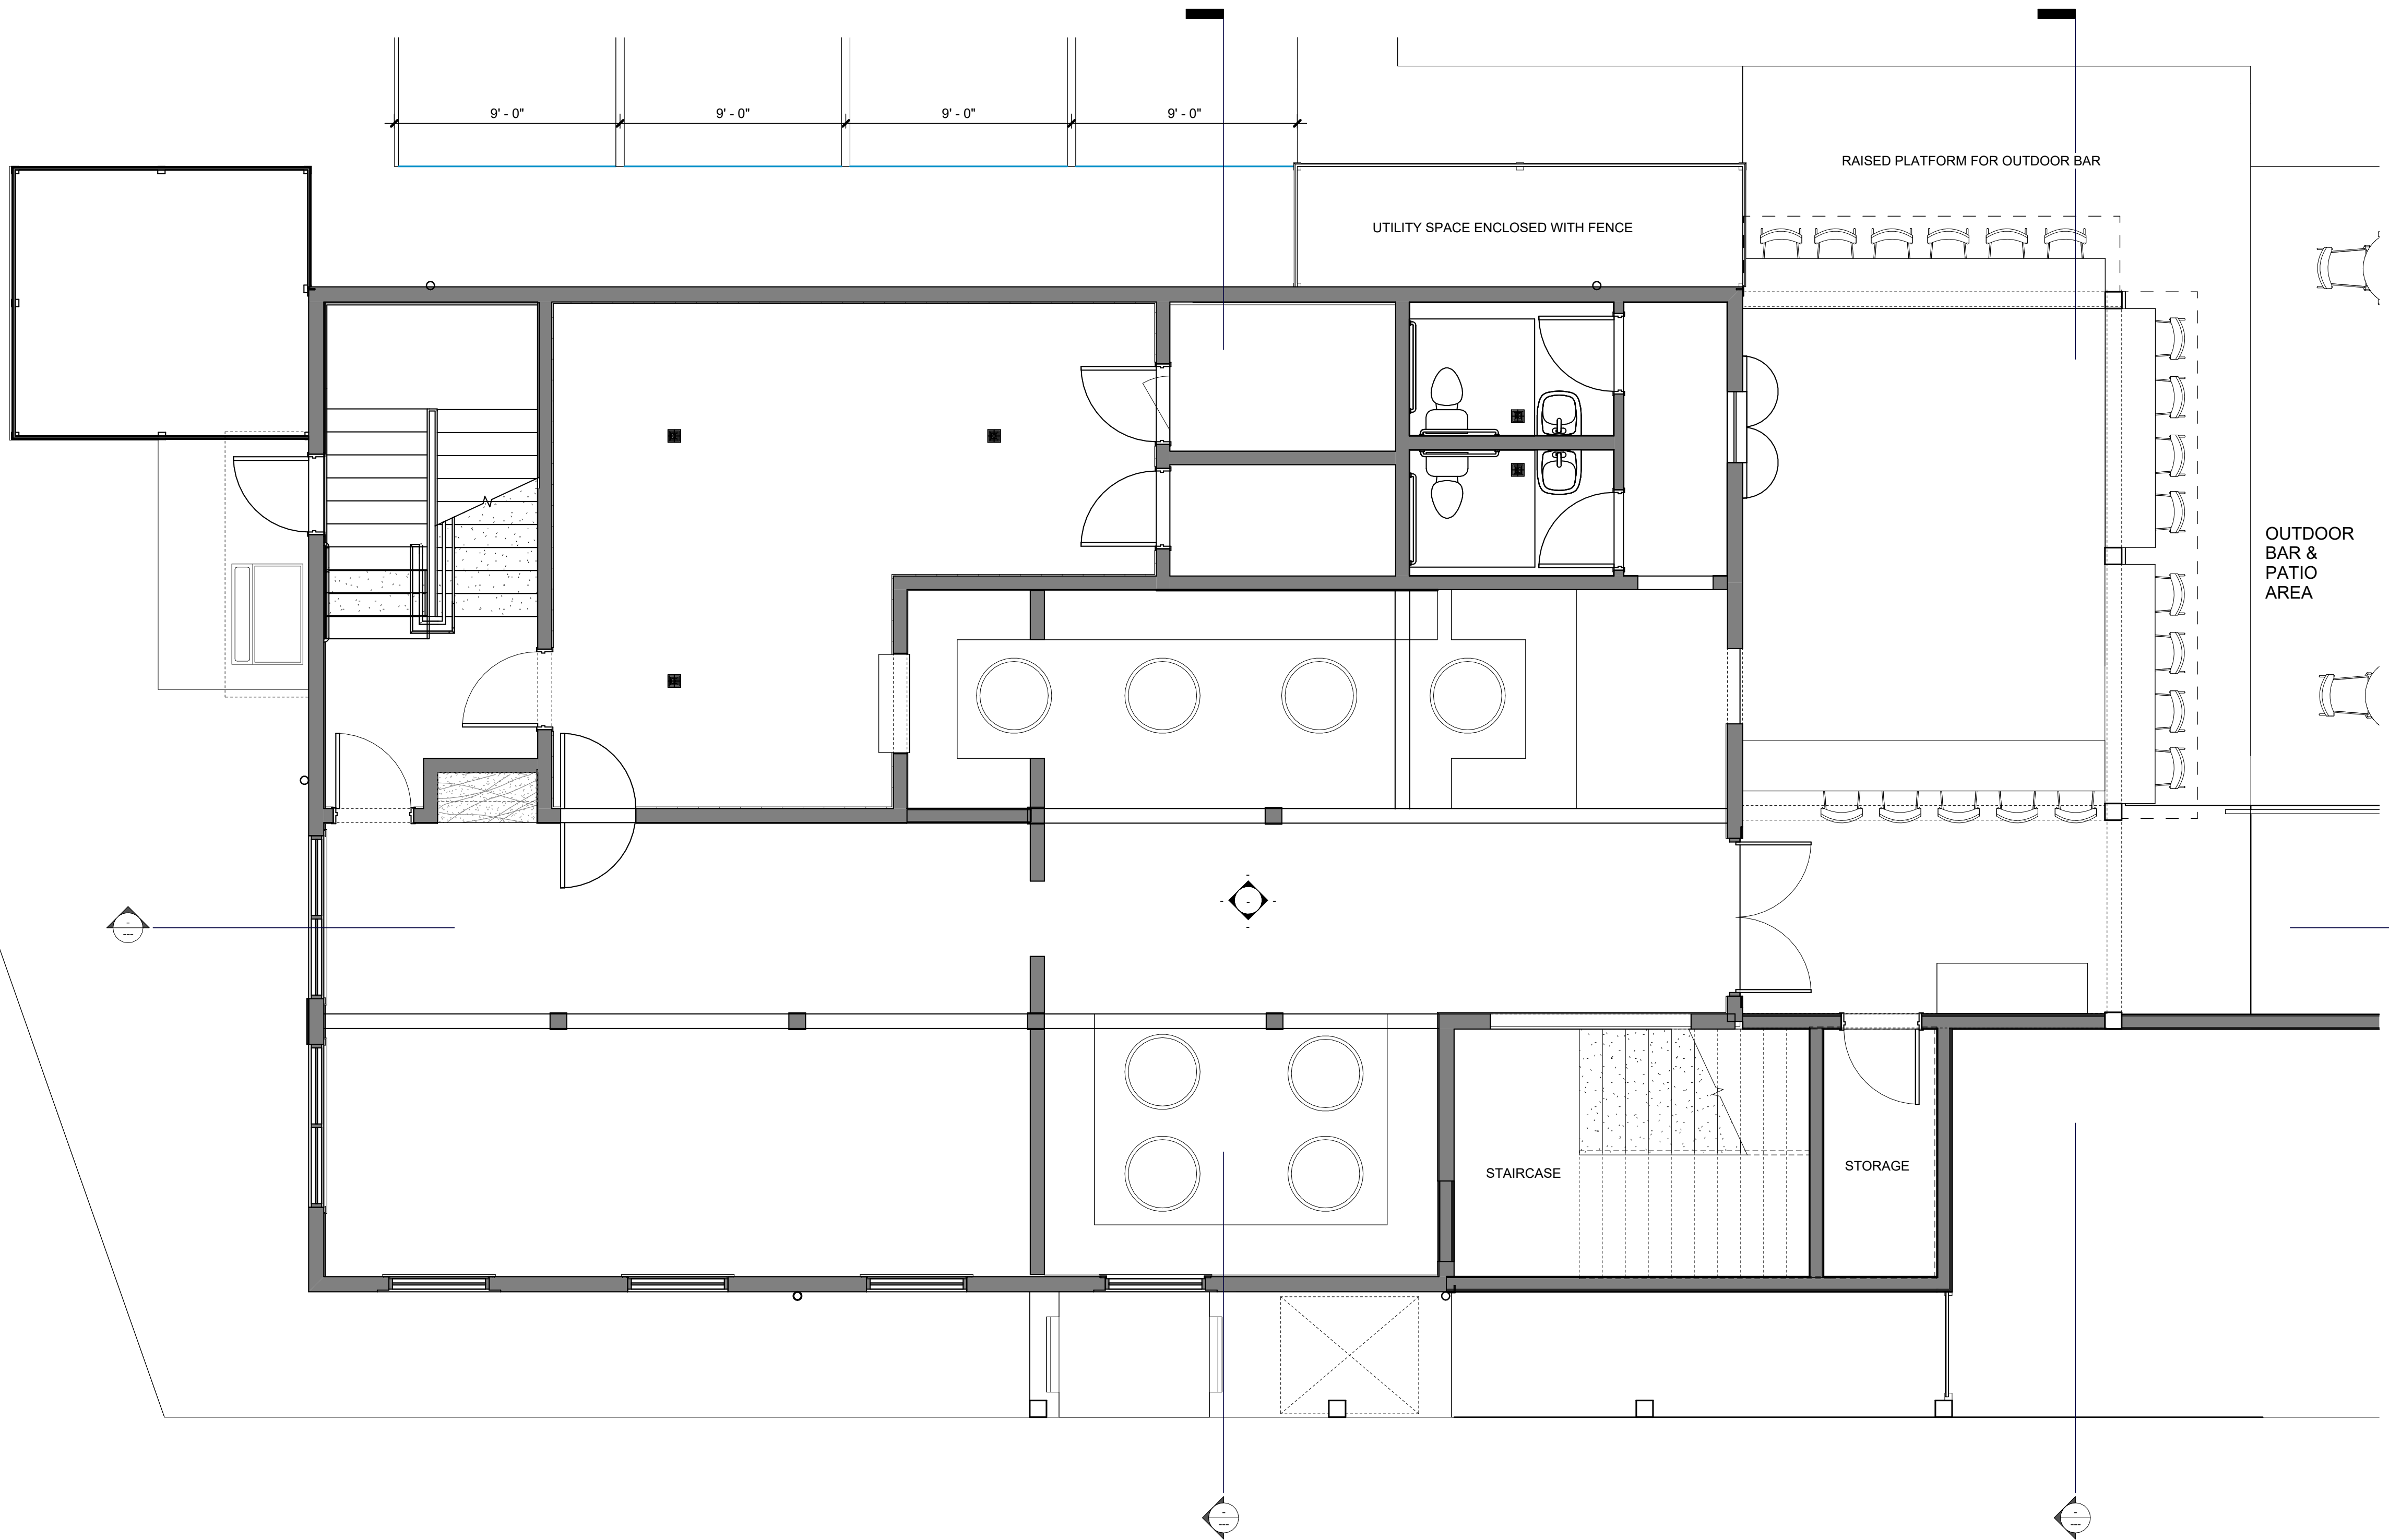

1 FIRST FLOOR PLAN - OPTION 1
1/4" = 1'-0"

CLIENT:

Owner

ARCHITECT :
HARRELL
ARCHITECTURE - DESIGN - CONSTRUCTION
1517 Henry Clay Avenue
New Orleans, LA 70118
www.harrell-adc.com
jharrell@harrell-adc.com
504 264 1250

NOT FOR
CONSTRUCTION

KEY PLAN:

05/27/2026

TAX BLOCK: XXX
TAX LOT: XX

1	SCHEMATIC DESIGN	27.05.2026
No.	Description	Date

PROJECT
108 COURT STREET

BAY ST. LOUIS, MISSISSIPPI 39520

DRAWING TITLE

**FIRST FLOOR PLAN -
OPTION 1**

PROJECT STATUS	100% CONSTRUCTION DRAWINGS
DATE	6.22.23
PROJECT NO.	Project Number
DRAWN BY	FS
CHECKED BY	JH
DRAWING No.	A101-A



DRAWING. No |
A102-A



① **ELEVATION 1 - OPTION 1**
1/4" = 1'-0"



② **ELEVATION 2 - OPTION 1**
1/4" = 1'-0"

CLIENT:

Owner

ARCHITECT :

HARRELL
ARCHITECTURE - DESIGN - CONSTRUCTION

1517 Henry Clay Avenue
New Orleans, LA 70118
www.harrell-adc.com
jharrell@harrell-adc.com
504 264 1250

**NOT FOR
CONSTRUCTION**

KEY PLAN:

05/27/2026

TAX BLOCK: XXX
TAX LOT: XX

No.	Description	Date
1	SCHEMATIC DESIGN	27.05.2026

PROJECT

108 COURT STREET

BAY ST. LOUIS, MISSISSIPPI 39520

DRAWING TITLE

**EXTERIOR ELEVATION -
OPTION 1**

PROJECT STATUS | 100% CONSTRUCTION
DRAWINGS

SEAL & SIGNATURE | DATE | 6.22.23
PROJECT NO | Project Number
DRAWN BY | FS
CHECKED BY | JH
DRAWING No |

A200-A



2 ELEVATION 4 - OPTION 1
1/4" = 1'-0"



**NOT FOR
CONSTRUCTION**

05/27/2026

TAX BLOCK: XX
TAX LOT: XX[illegible]


1	SCHEMATIC DESIGN	27.05.2026
No.	Description	Date

BAY ST. LOUIS, MISSISSIPPI 39520


VIEWS - OPTION 1

PROJECT STATUS	100% CONSTRUCTION DRAWINGS
----------------	-------------------------------

SEAL & SIGNATURE	DATE	6.22.23
	PROJECT NO	Project Number
	DRAWN BY	FS
	CHECKED BY	JH
	DRAWING No	
A700-A		

 

DRAWING No |
A001-B

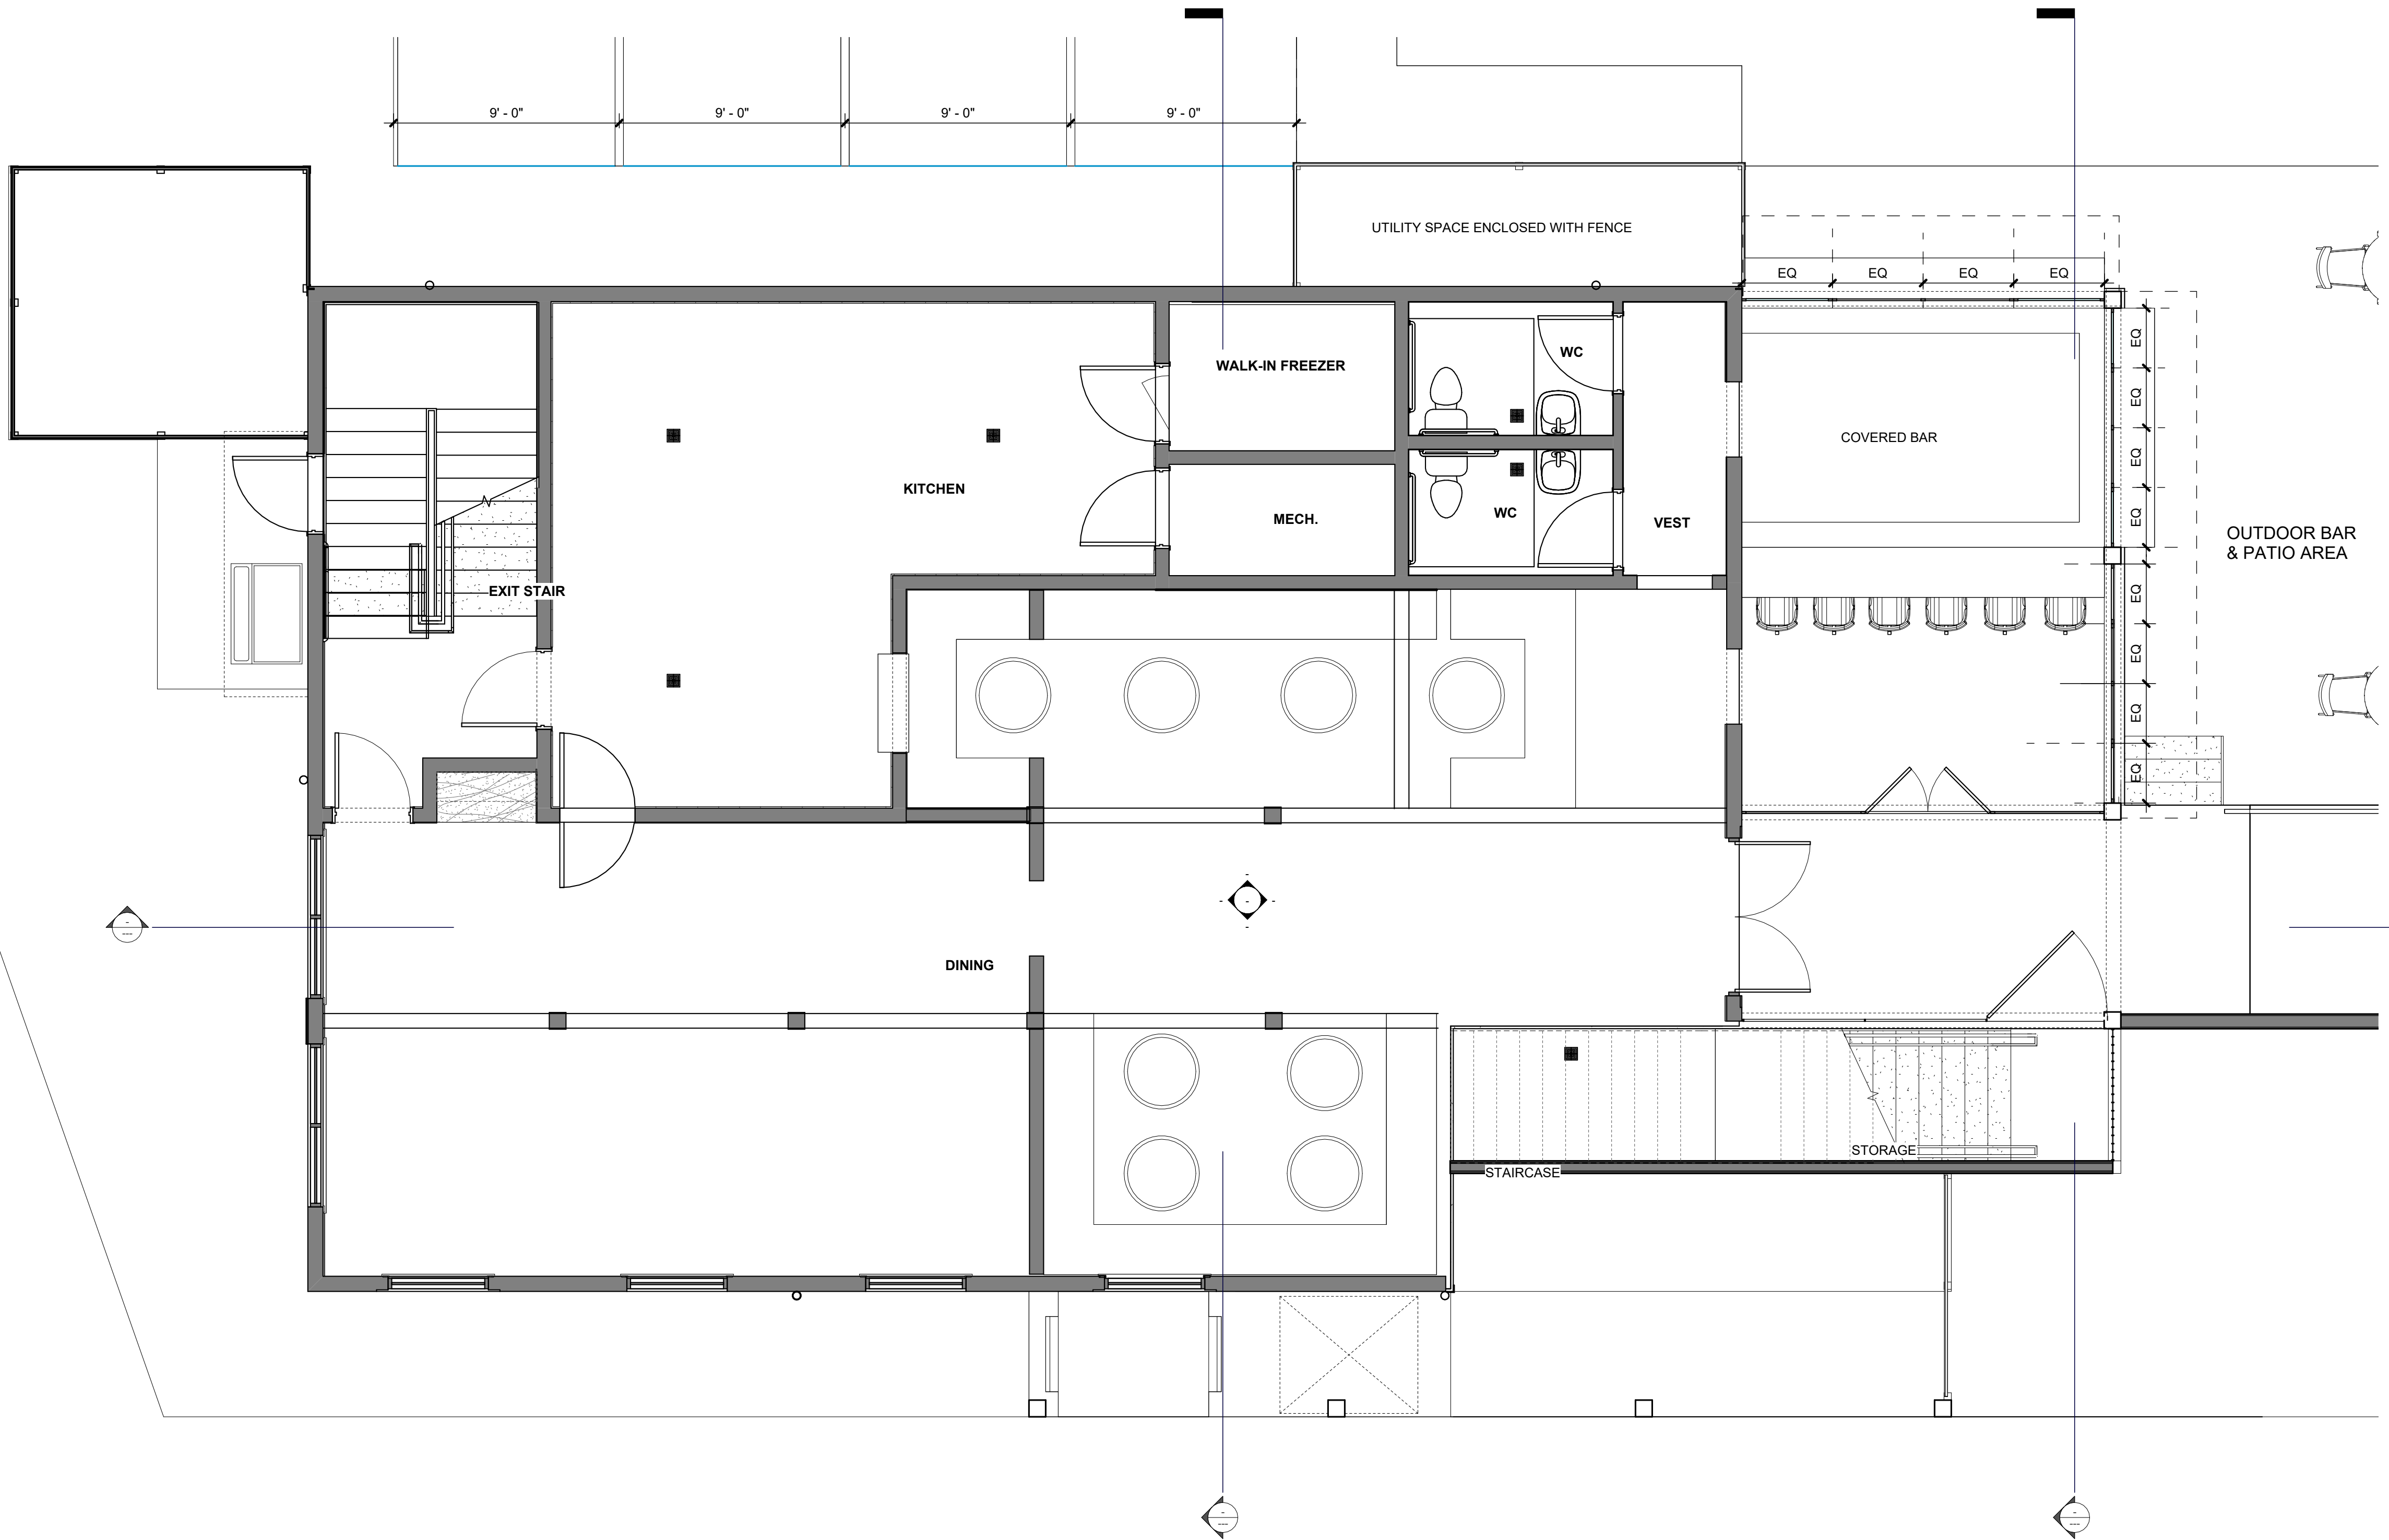

1 FIRST FLOOR PLAN - OPTION 2
1/4" = 1'-0"

CLIENT:

Owner

ARCHITECT :
HARRELL
ARCHITECTURE - DESIGN - CONSTRUCTION
1517 Henry Clay Avenue
New Orleans, LA 70118
www.harrell-adc.com
jharrell@harrell-adc.com
504 264 1250

NOT FOR
CONSTRUCTION

KEY PLAN:

05/27/2026

TAX BLOCK: XXX
TAX LOT: XX


1	SCHEMATIC DESIGN	27.05.2026
No.	Description	Date

PROJECT
108 COURT STREET

BAY ST. LOUIS, MISSISSIPPI 39520

DRAWING TITLE
**FIRST FLOOR PLAN -OPTION
2**

PROJECT STATUS	100% CONSTRUCTION DRAWINGS
DATE	6.22.23
PROJECT NO.	Project Number
DRAWN BY	FS
CHECKED BY	JH
DRAWING No.	A101-B

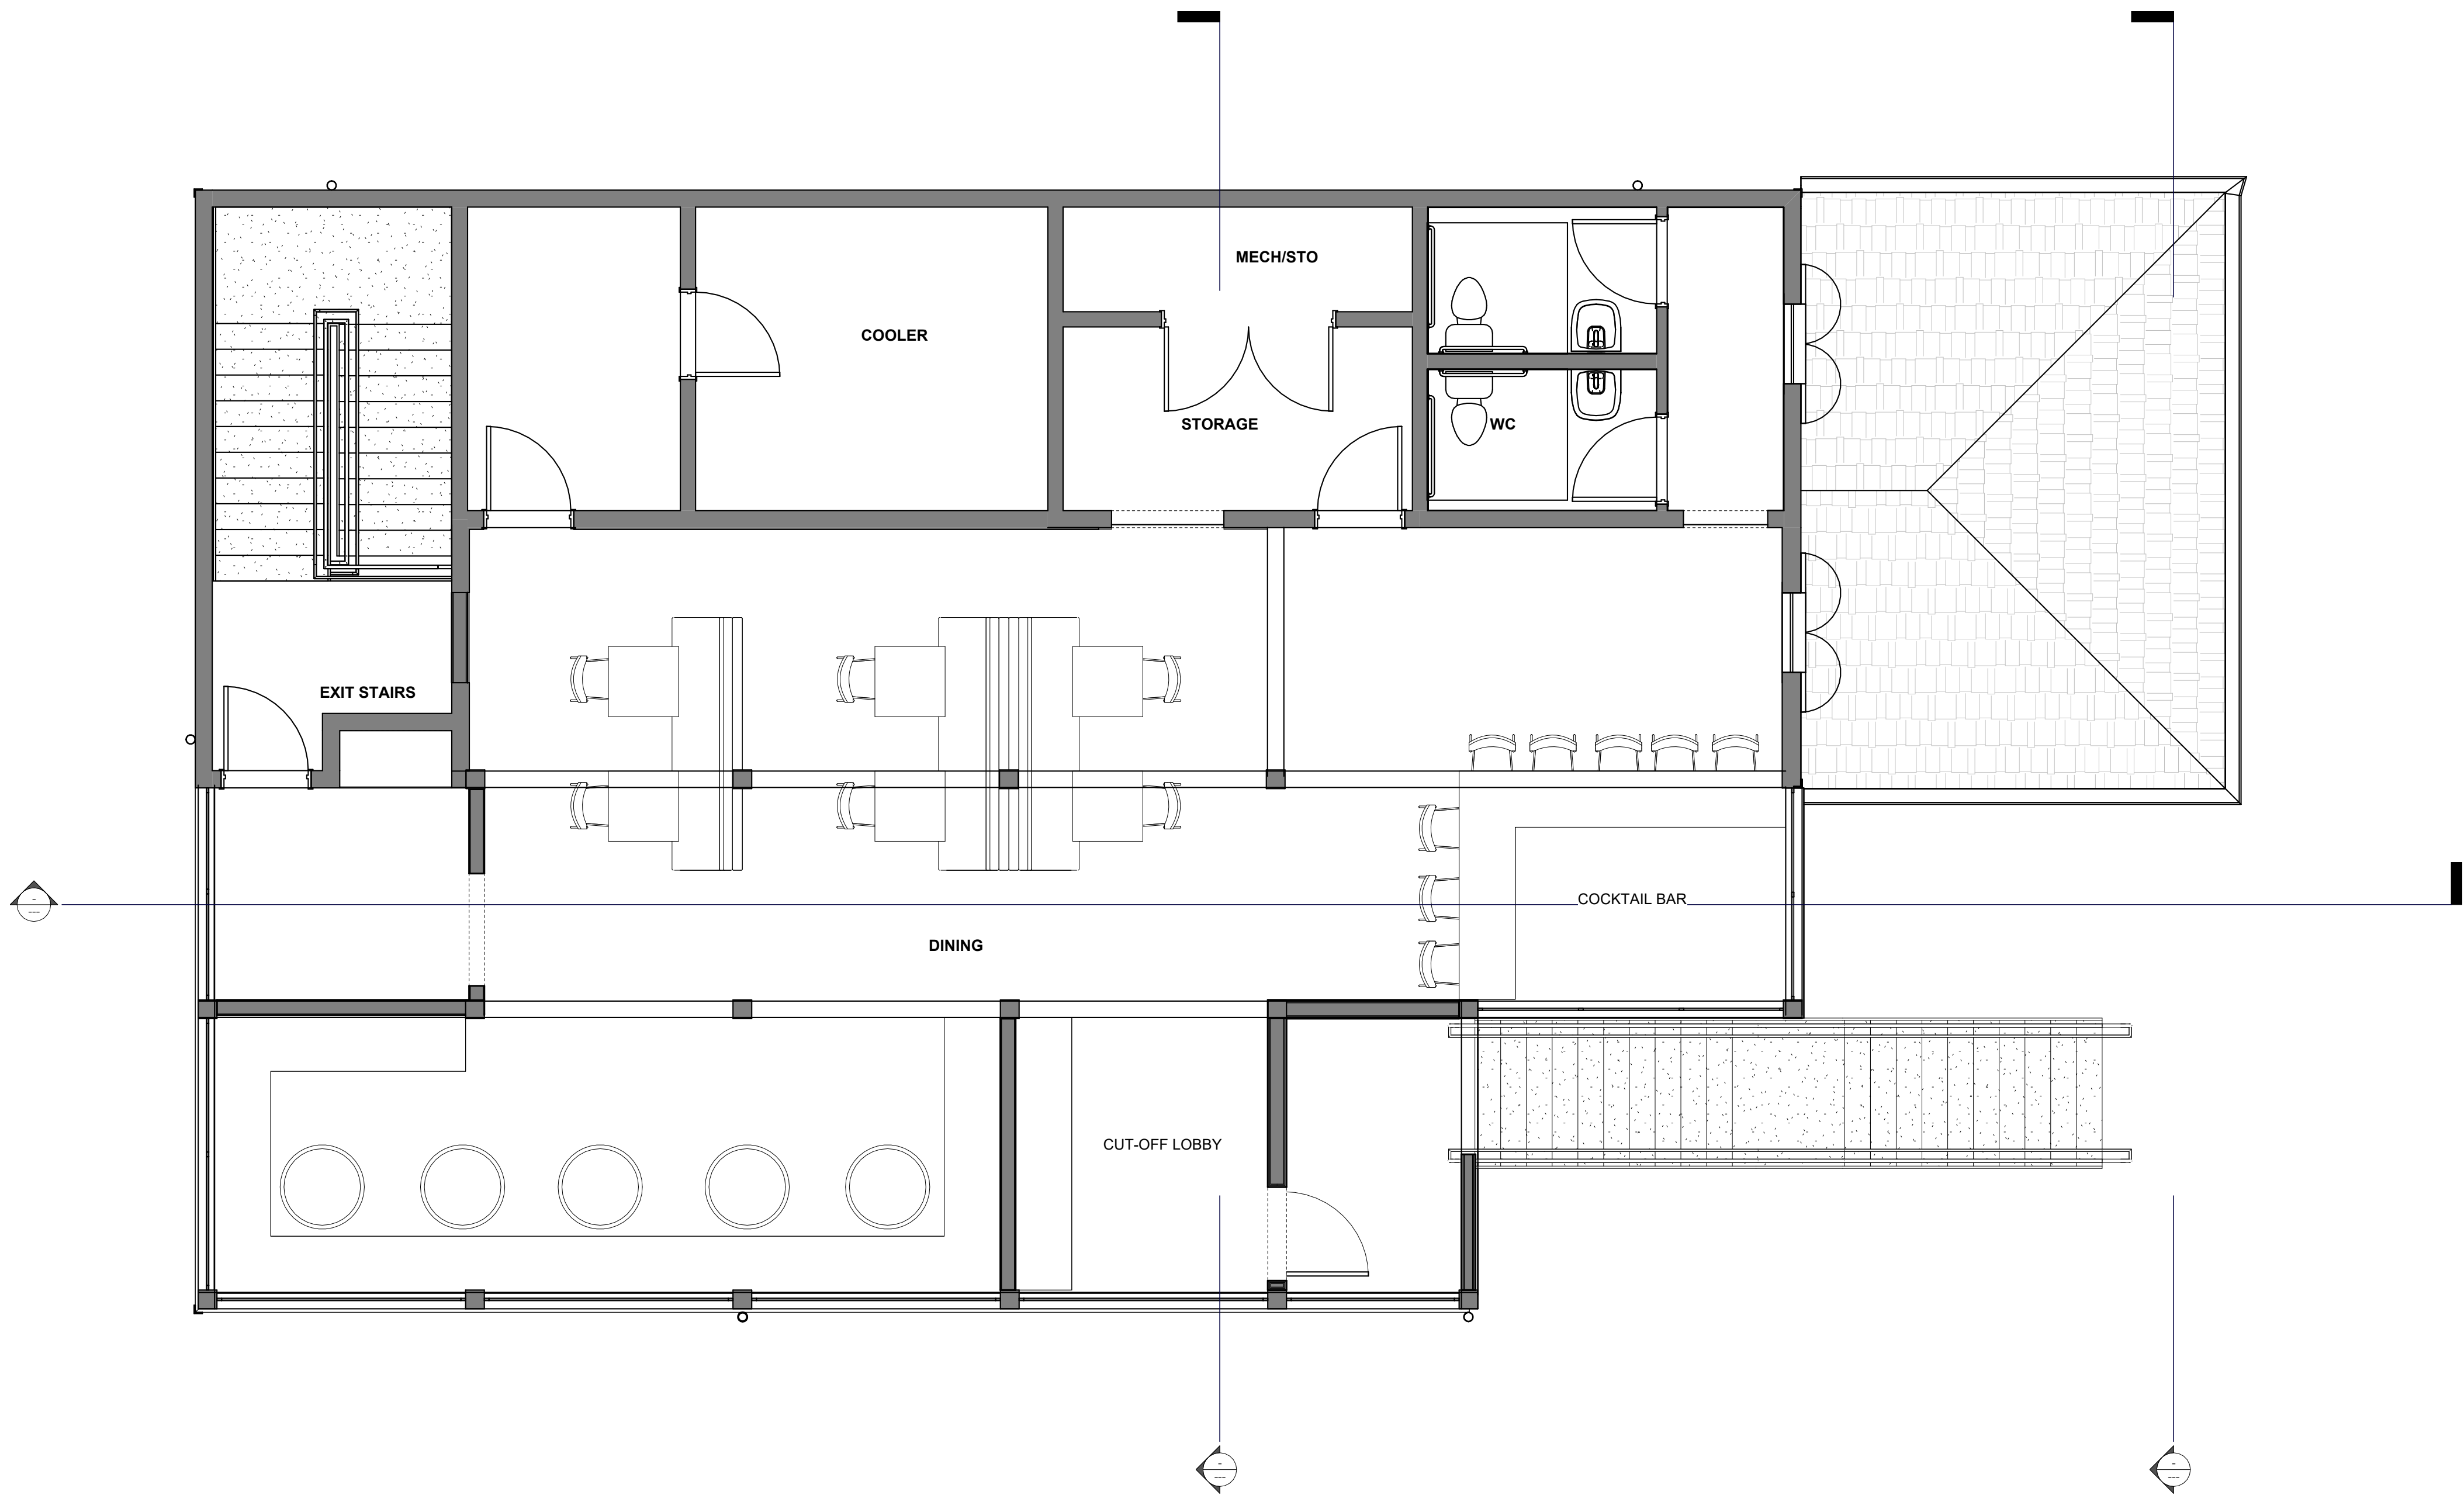

1 SECOND FLOOR PLAN - OPTION 2
1/4" = 1'-0"

CLIENT:

Owner

ARCHITECT :
HARRELL
ARCHITECTURE - DESIGN - CONSTRUCTION
1517 Henry Clay Avenue
New Orleans, LA 70118
www.harrell-adc.com
jharrell@harrell-adc.com
504 264 1250

NOT FOR
CONSTRUCTION

KEY PLAN:

05/27/2026

TAX BLOCK: XXX
TAX LOT: XX

1	SCHEMATIC DESIGN	27.05.2026
No.	Description	Date



PROJECT
108 COURT STREET

BAY ST. LOUIS, MISSISSIPPI 39520



DRAWING TITLE

**SECOND FLOOR PLAN -
OPTION 2**

PROJECT STATUS	100% CONSTRUCTION DRAWINGS
DATE	6.22.23
PROJECT NO	Project Number
DRAWN BY	FS
CHECKED BY	JH
DRAWING No	A102-B

  

DRAWING. No |
A200-B

  

Owner

1517 Henry Clay Avenue
New Orleans, LA 70118
www.harrell-adc.com
jharrell@harrell-adc.com
504 264 1250

**NOT FOR
CONSTRUCTION**

05/27/2026

TAX BLOCK: XXX
TAX LOT: XX[illegible]

1	SCHEMATIC DESIGN	27.05.2026
No.	Description	Date

108 COURT STREET

BAY ST. LOUIS, MISSISSIPPI 39520

**EXTERIOR ELEVATION -
OPTION 2**

PROJECT STATUS

100% CONSTRUCTION
DRAWINGS

SEAL & SIGNATURE

DATE	6.22.23
PROJECT NO	Project Number
DRAWN BY	FS
CHECKED BY	JH
DRAWING No	

A201-B



CLIENT:

Owner

ARCHITECT :

HARRELL
ARCHITECTURE - DESIGN - CONSTRUCTION

1517 Henry Clay Avenue
New Orleans, LA 70118
www.harrell-adc.com
jharrell@harrell-adc.com
504 264 1250

NOT FOR
CONSTRUCTION

KEY PLAN:

05/27/2026

TAX BLOCK: XXX
TAX LOT: XX

1	SCHEMATIC DESIGN	27.05.2026
No.	Description	Date

PROJECT

108 COURT STREET

BAY ST. LOUIS, MISSISSIPPI 39520

DRAWING TITLE

VIEWS - OPTION 2

PROJECT STATUS	100% CONSTRUCTION DRAWINGS
SEAL & SIGNATURE	DATE 6.22.23 PROJECT NO Project Number DRAWN BY FS CHECKED BY JH DRAWING No A700-B