
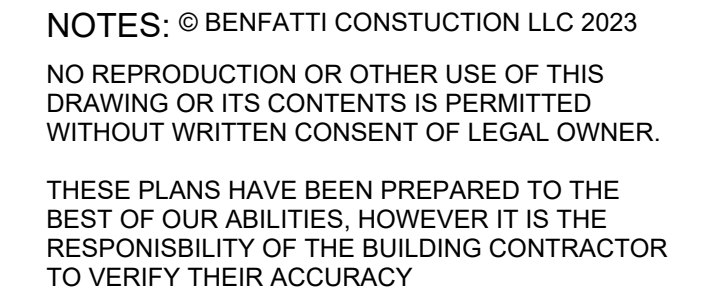


MUST CALL FOR STRAPPING AND OR CLIP INSPECTIONS BEFORE CLAD COVERING

NEW DOOR SCHEDULE - 115 CITIZEN						
	COUNT	DOOR SIZE	WIDTH	HEIGHT	SWING	DESCRIPTION
EXTERIOR						
	1	3068	3' - 0"	6' - 8"	LHOS	FULL GLASS FRENCH DOOR, NO LITES
	1	3068	3' - 0"	6' - 8"	LHIS	SCREEN DOOR
INTERIOR	3	2868	2' - 8"	6' - 8"	2 RH/ 1 LH	SINGLE DOOR
	3	2468	2' - 4"	6' - 8"	RHLH/LH	SINGLE DOOR
	2	2468	2' - 4"	6' - 8"	-	POCKET DOOR
	1	2440	2' - 4"	4' - 0"	RH	ATTIC DOOR
	1	2068	2' - 0"	6' - 8"	RH	SINGLE DOOR
	1	2-1668	1' - 6"	6' - 8"	-	DOUBLE DOOR

2 SITE PLAN
1/8" = 1'-0"

HOME SQUAREFOOTAGE	
EXISTING LIVING	1184
1ST FLOOR ADDITION	194
2ND FLOOR ADDITION	353
LIVING	1731
FRONT PORCH	212
SCREEN PORCH ADD.	134
HOME UNDER BEAM	2077

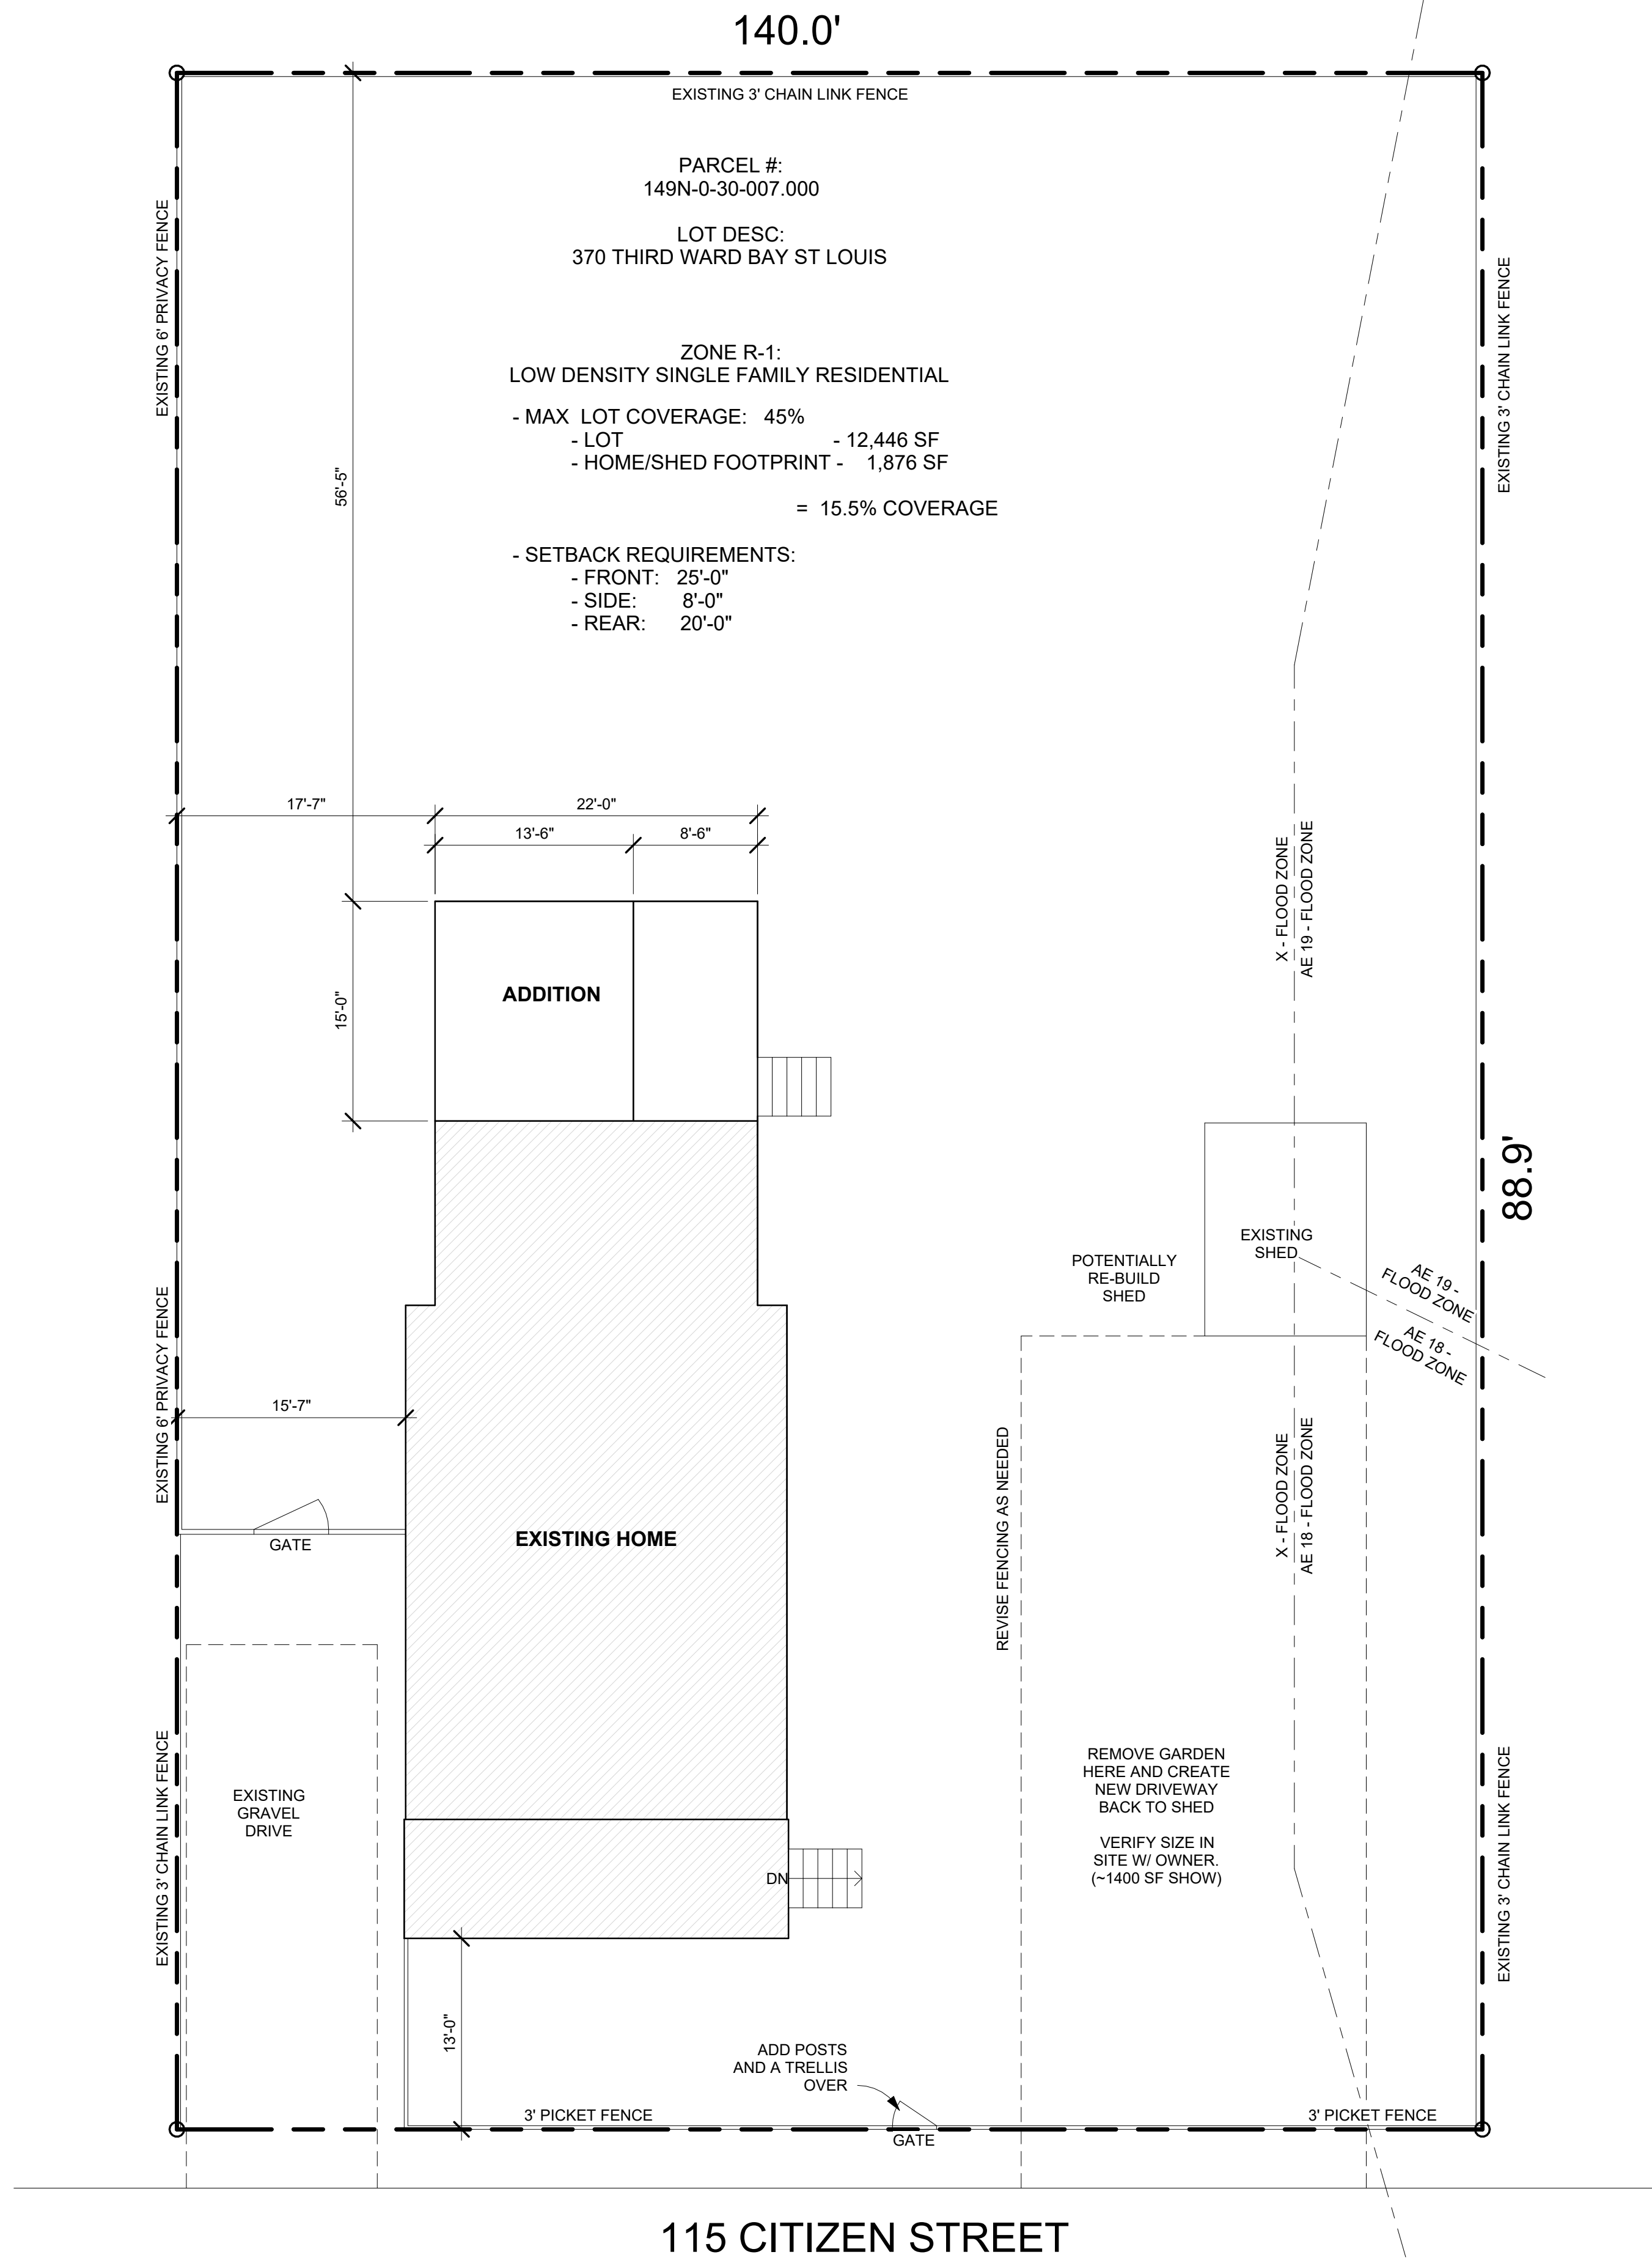

CLOWER RENO
115 CITIZEN ST, BSL, MS 39520
RENEE & TODD CLOWER

SCALE:		1/8" = 1'-0"	
DRWN BY:	COLT LEE	DATE:	05/15/2026

ALL EXTERIOR FOOTINGS MUST BE A MINIMUM OF 12" BELOW UNDISTURBED SOIL.

ALL STRUCTURAL STEEL MUST BE PROPERLY PLACED, SPACED, SUPPORTED AND INSPECTED

BEFORE POURING CONCRETE INCLUDE ANCHOR BOLTS, STRAPS, WIRE MESH, VISQUEEN ETC.



504-452-6974
2107 Nicholson Avenue, Suite B
Waveland, MS 39576
<https://benfatticonstruction.com/>

NOTES: © BENFATTI CONSTRUCTION LLC 2023

NO REPRODUCTION OR OTHER USE OF THIS DRAWING OR ITS CONTENTS IS PERMITTED WITHOUT WRITTEN CONSENT OF LEGAL OWNER.

THESE PLANS HAVE BEEN PREPARED TO THE BEST OF OUR ABILITIES, HOWEVER IT IS THE RESPONSIBILITY OF THE BUILDING CONTRACTOR TO VERIFY THEIR ACCURACY

CLOWER RENO
115 CITIZEN ST, BSL, MS 39520
RENEE & TODD CLOWER

REVISIONS

NO.	DESCRIPTION	DATE

CLOWER RENO

FOUNDATION

LIVING AREA: 1731 SQFT
UNDER BEAM: 2077 SQFT


2 of 6

SCALE: As indicated
DRWN BY: COLT LEE | DATE: 05/15/2026

5/15/2026 2:01:14 PM


1 FOUNDATION

1/4" = 1'-0"

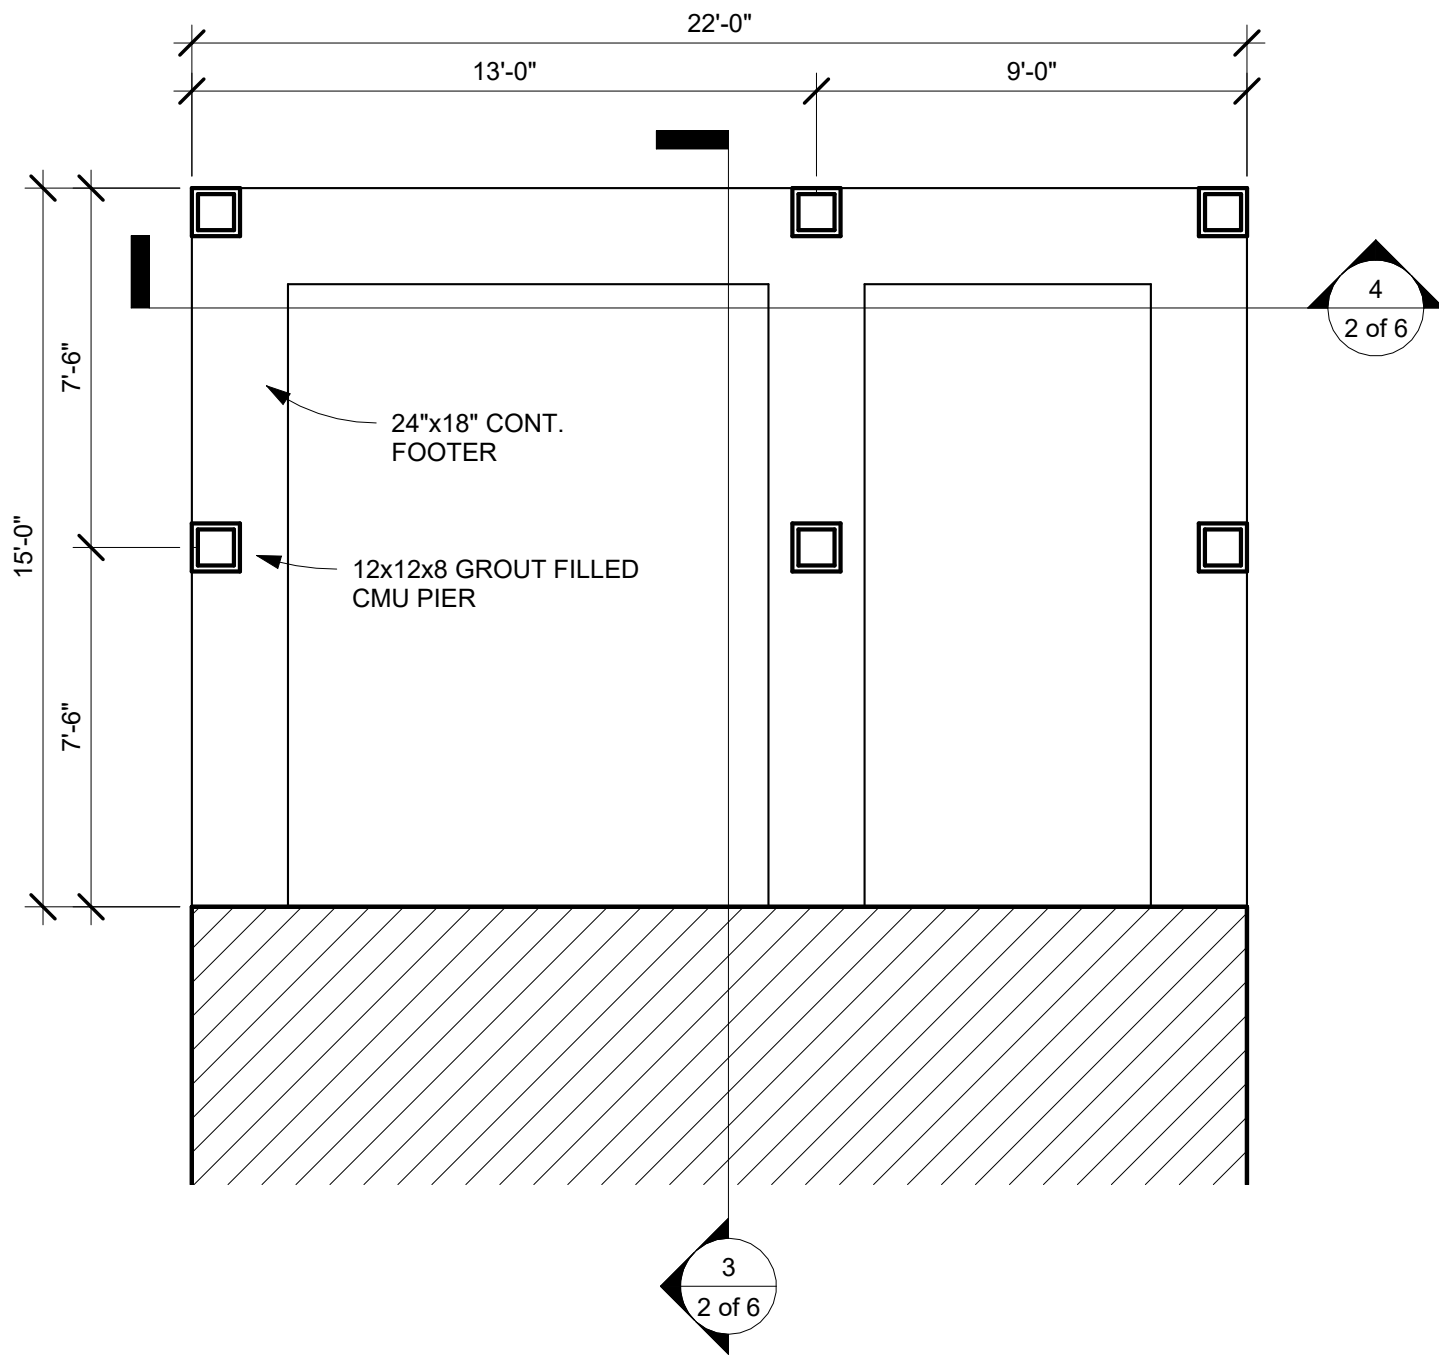

2 FLOOR FRAMING


1/4" = 1'-0"

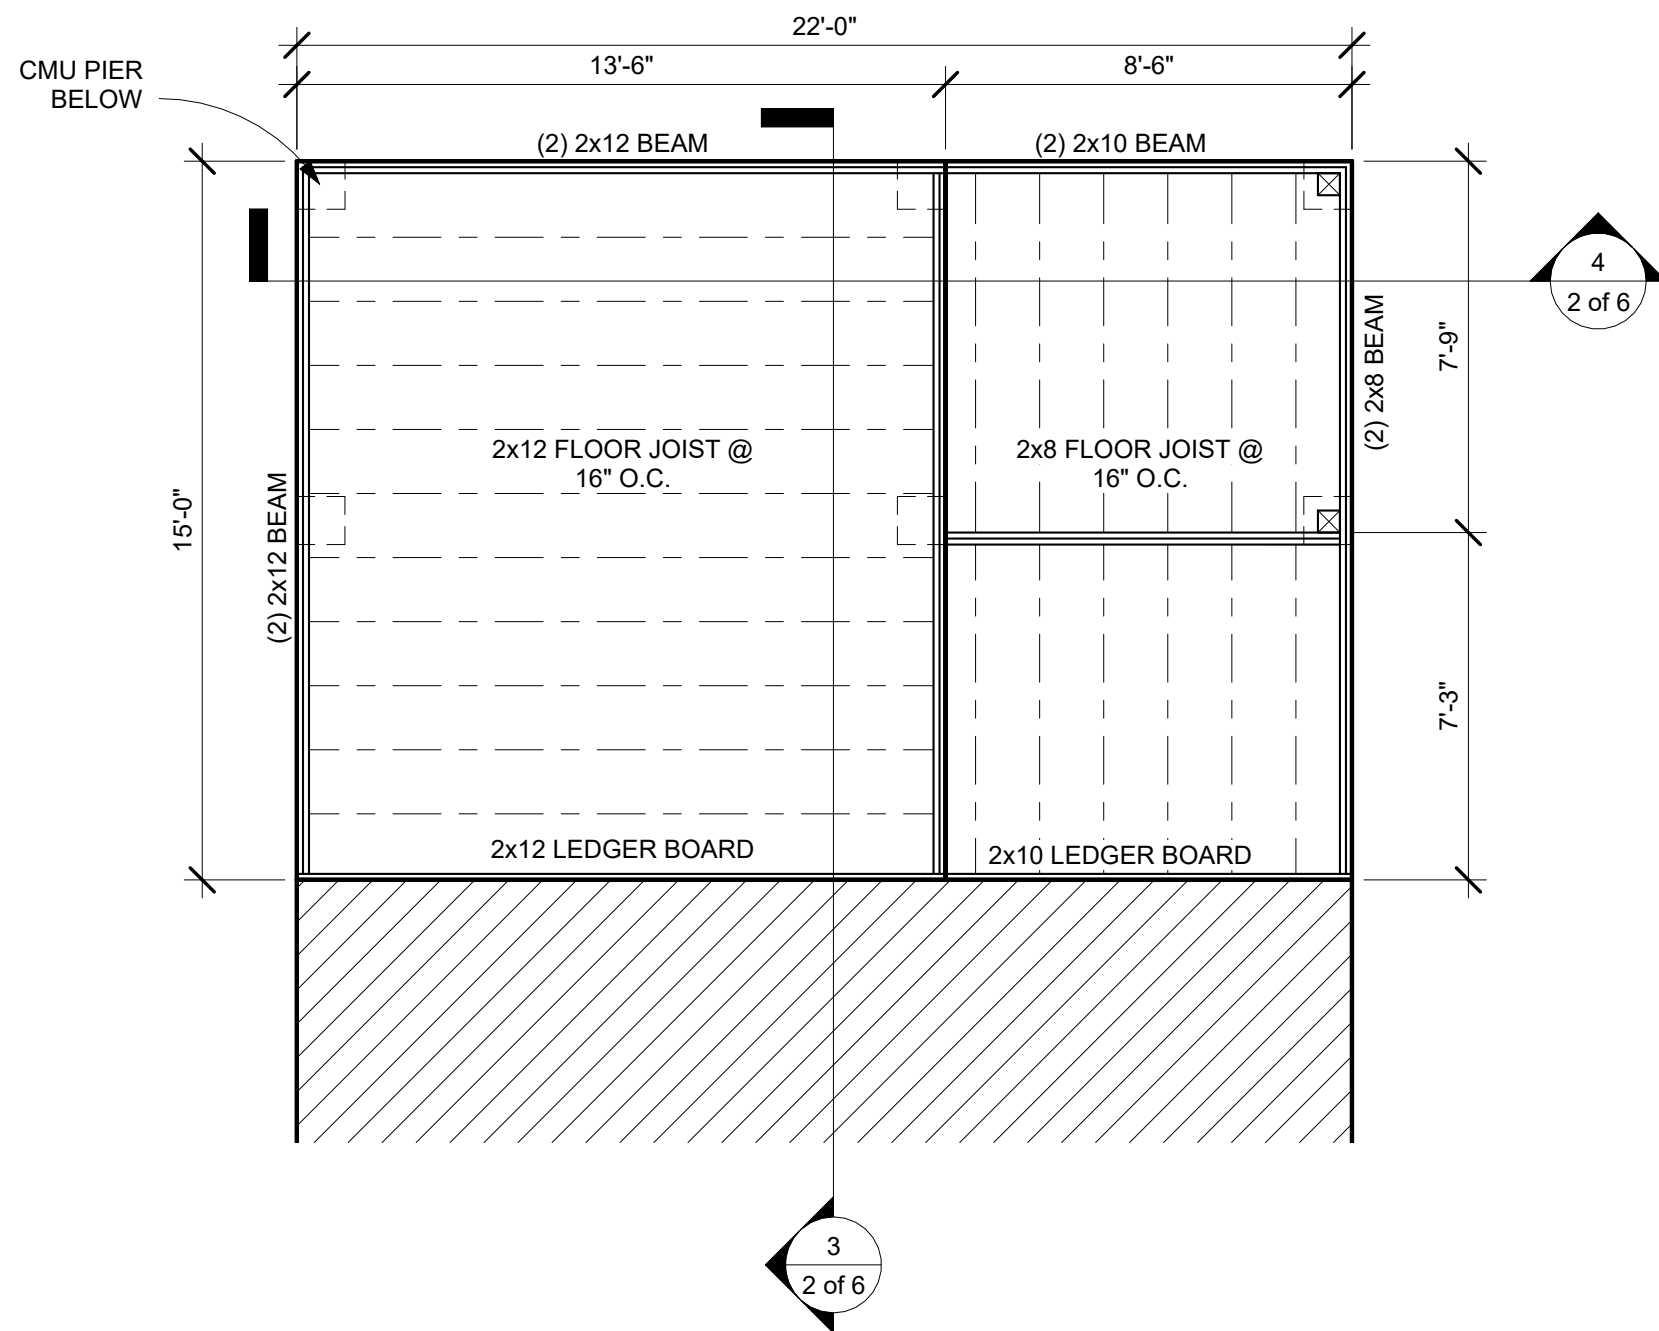

4 REAR ADDITION SECTION


1/2" = 1'-0"

**VERIFY MEASUREMENTS IN FIELD TO MATCH EXISTING STRUCTURE

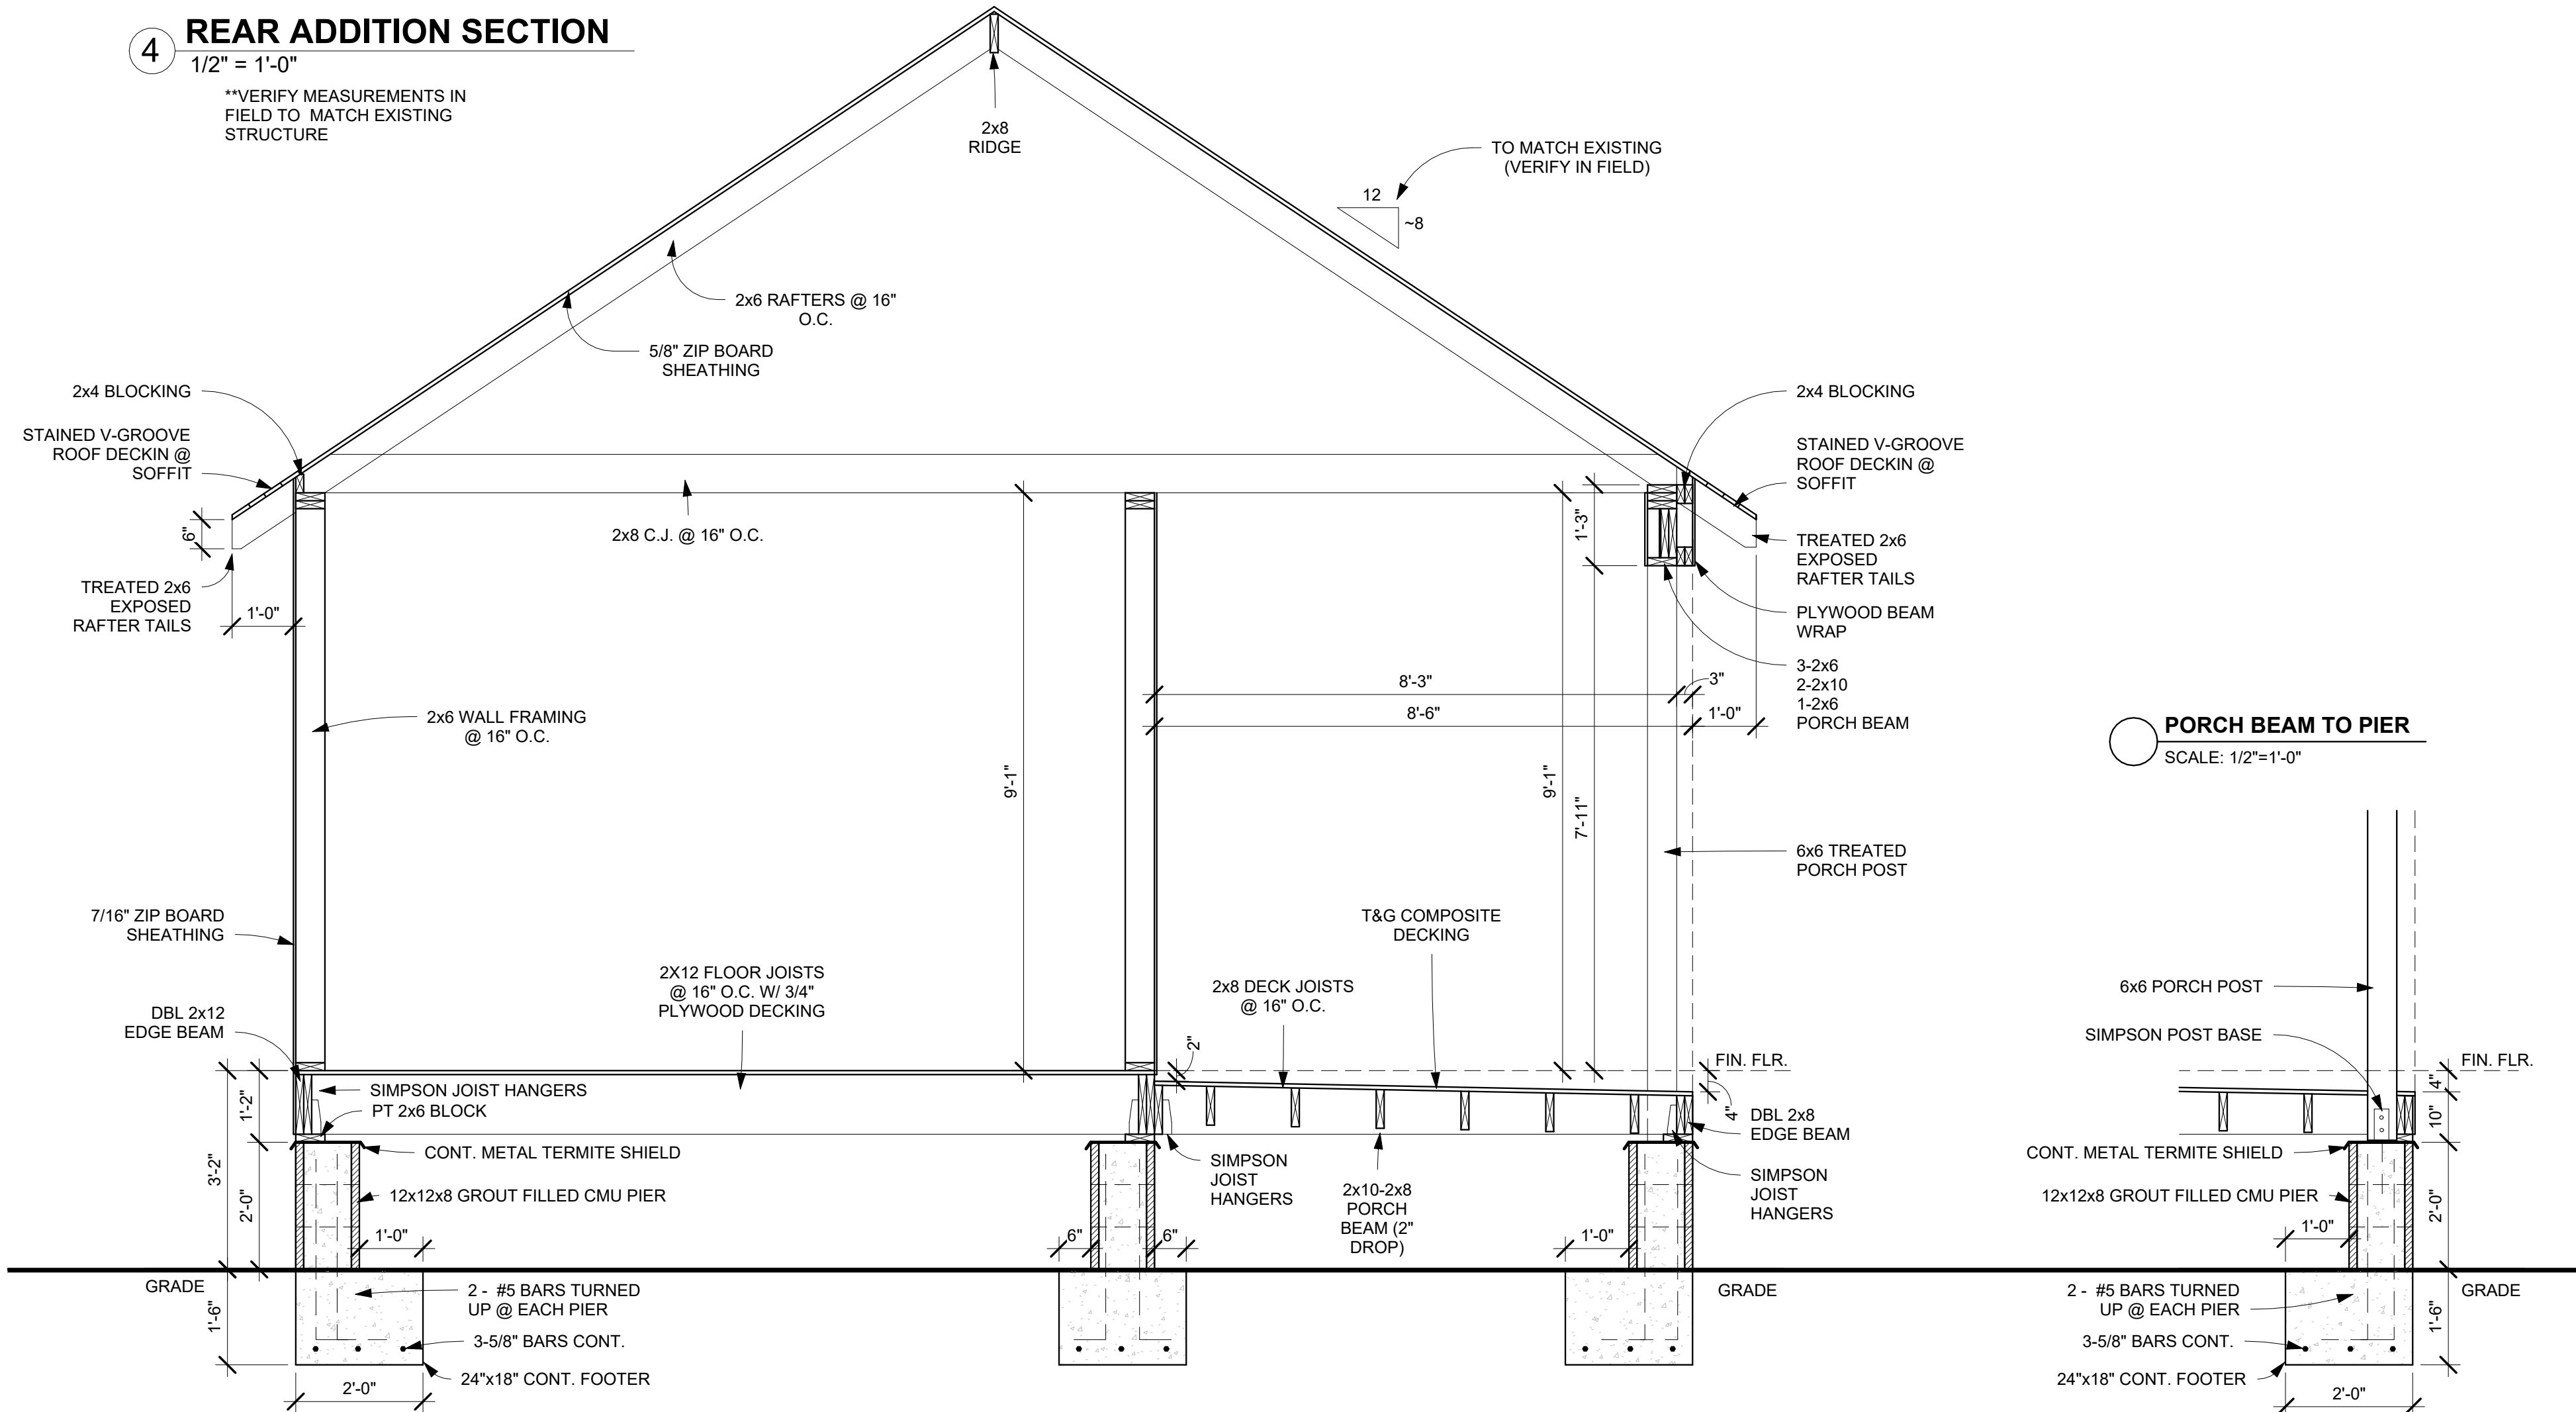

3 BONUS ROOM SECTION

1/4" = 1'-0"

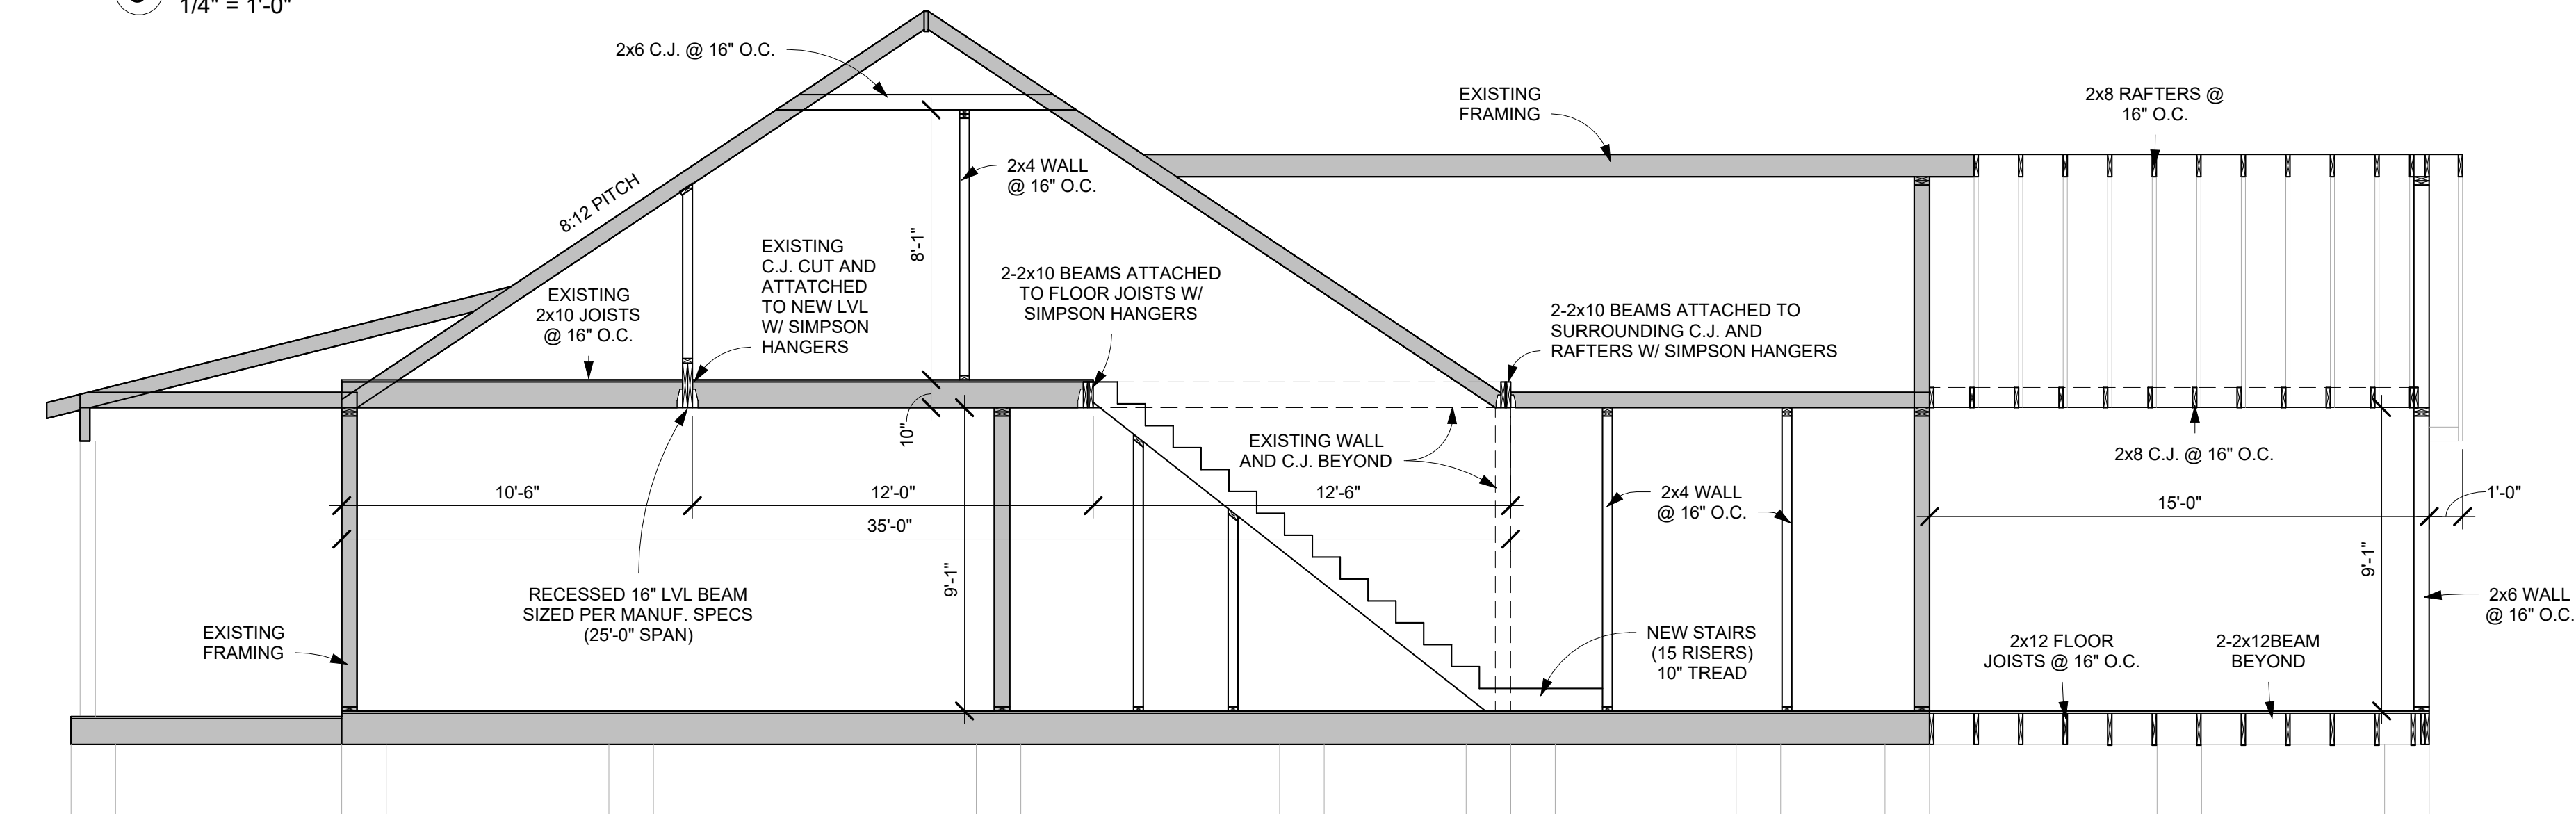


NOTES:

MUST MAINTAIN PROPER PENETRATION PROTECTION OF OPENING FROM GARAGE TO DWELLINGS PER SECTION R-302.5 OF THE 2018 IRC

ALL 125 VOLT 12/20 AMP CIRCUITS SERVING BEDROOMS MUST BE ARC FAULT PROTECTED, INCLUDING S/DS


ALL RECEPTICALS MUST COMPLY WITH SECTION E-4002.14 OF THE 2018 IRC (TAMPER RESISTANT)

2 SECOND FLOOR ELEC
1/4" = 1'-0"

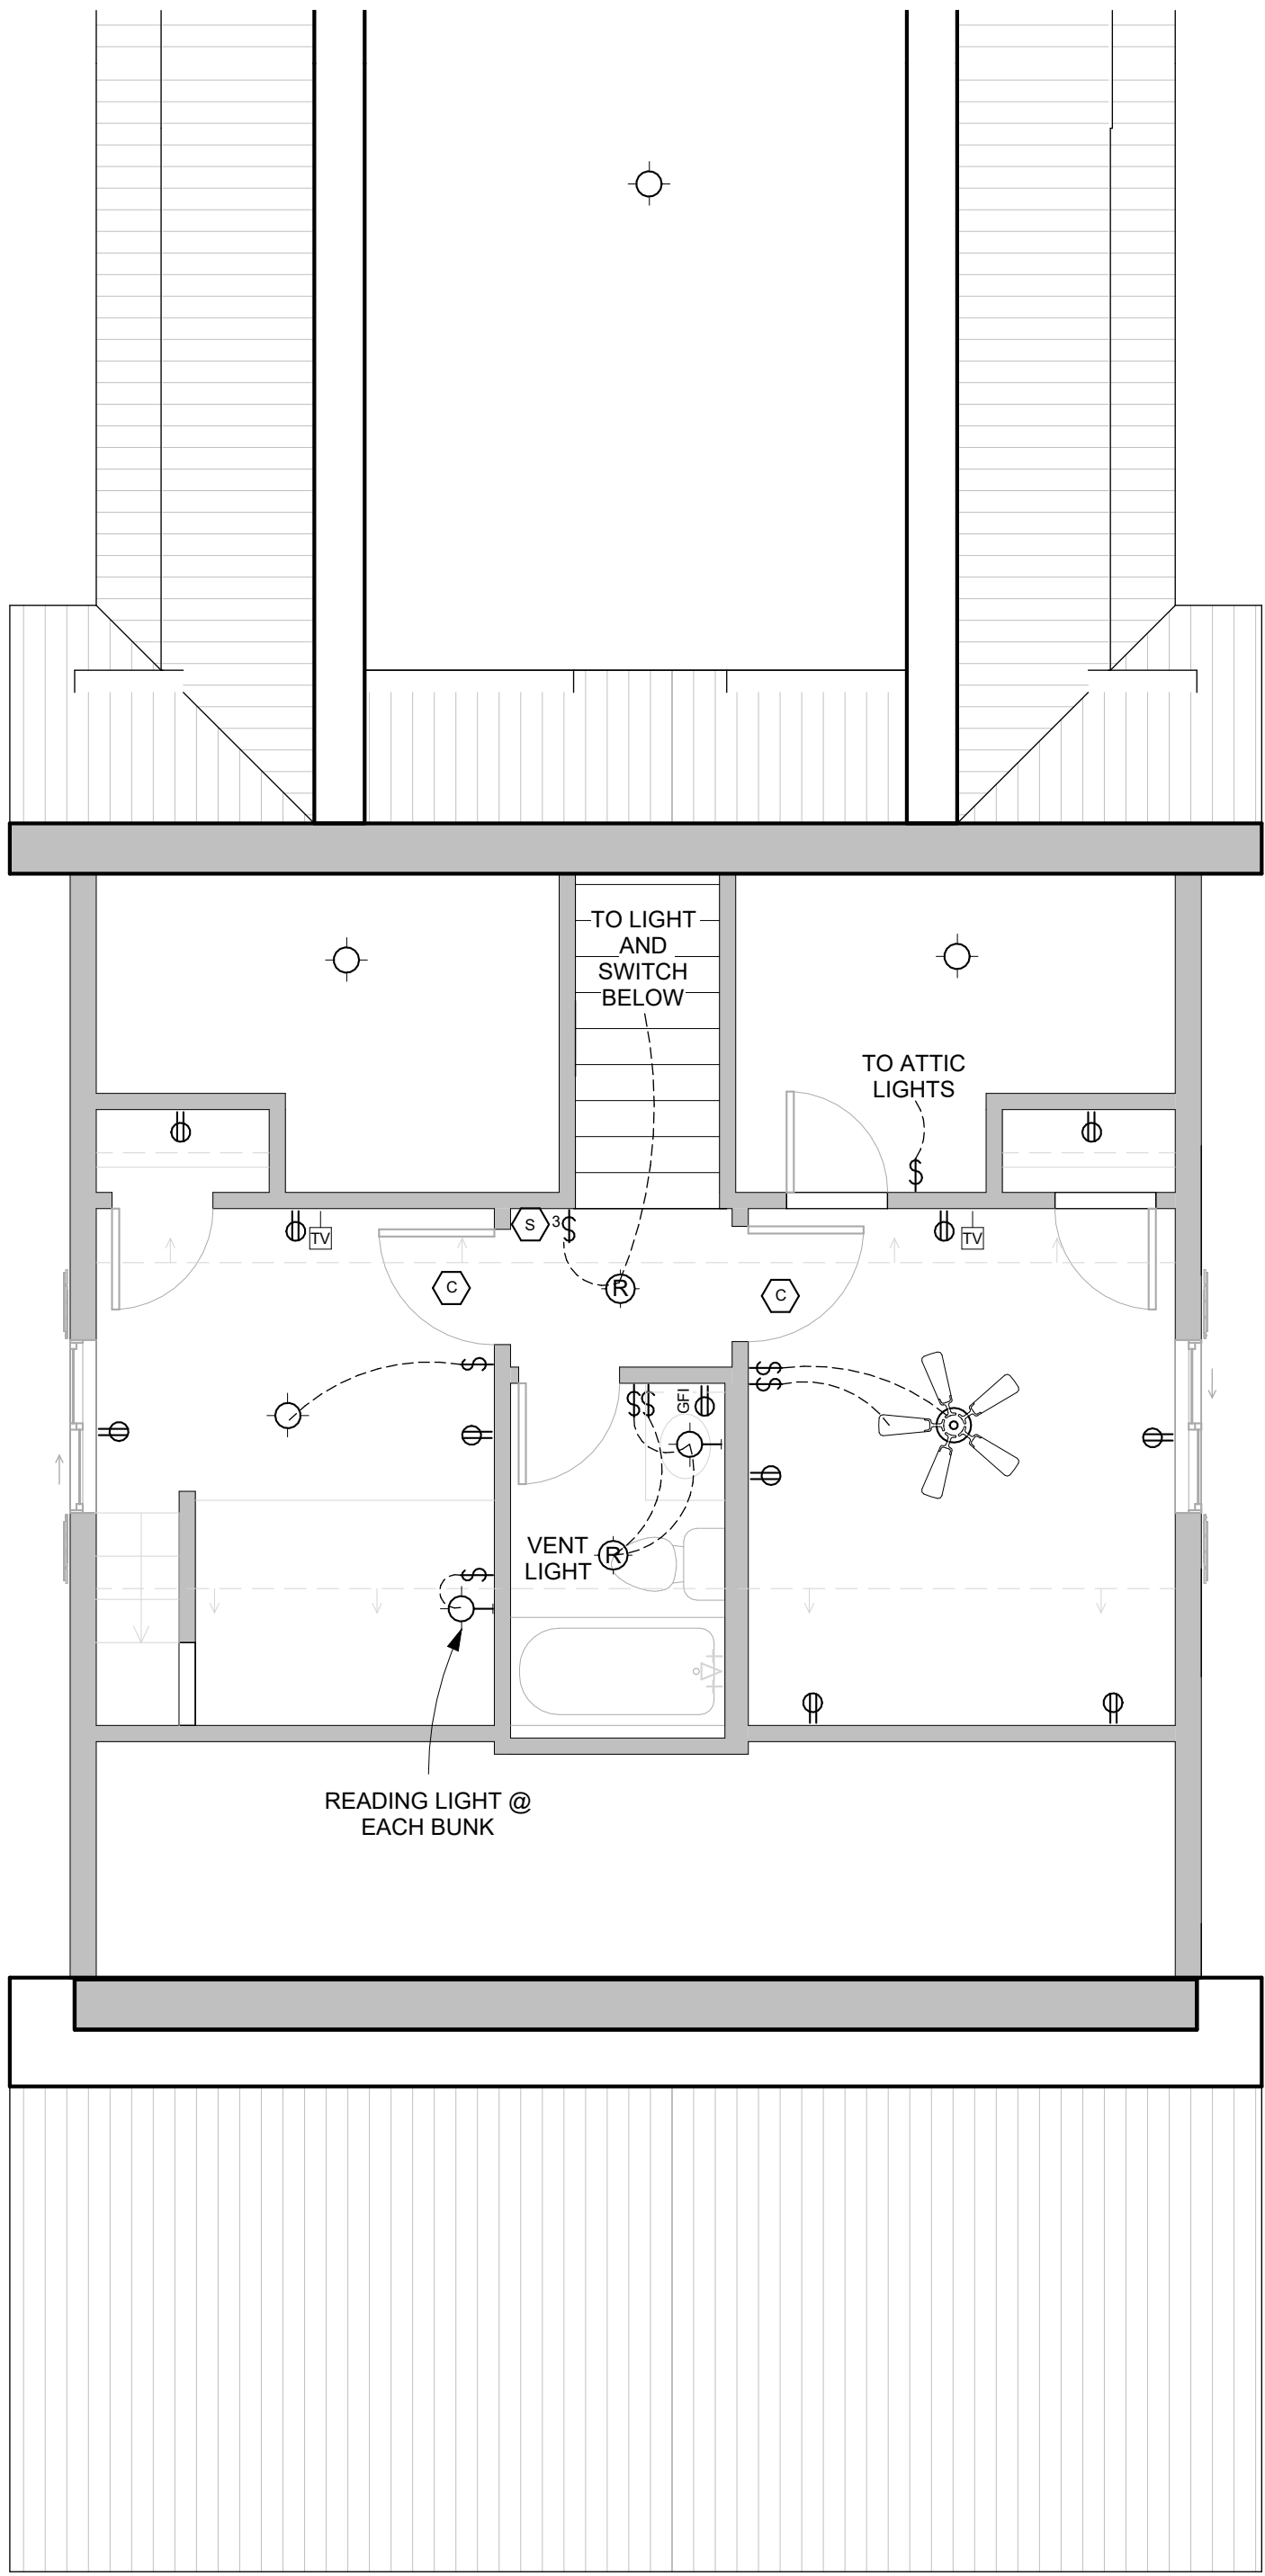

SYMBOLS	
	WIRES
	CEILING MOUNTED FAN
	WALL MOUNTED FAN
	CEILING MOUNTED FIXTURE
	WALL MOUNTED FIXTURE
	6" RECESSED CAN
	4" RECESSED CAN
	UNDER CABINET LED BAR LIGHT
	LED BAR LIGHT
	FLOOD LIGHT
	VENT
	HEAT/VENT COMBO
	VENT/LIGHT COMBO
	HEAT/VENT/LIGHT COMBO
	SMOKE DETECTOR
	CARBON MONOXIDE/ SMOKE DETECTOR
	DUPLEX OUTLET, 120V MOUNTED 14" ABOVE FIN. FLR.
	TRIPLEX OUTLET, 240V MOUNTED 14" ABOVE FIN. FLR.
	DUPLEX OUTLET, 120V GROUND FALT INTERRUPTER CIRCUIT BREAKER
	DUPLEX OUTLET, 120V, WATER PROOF COVER PLATE AND BOX, GROUND FALT INTERRUPTER CIRCUIT BREAKER
	DUPLEX CEILING MOUNTED OUTLET, 120V
	SILENT SWITCH
	3 WAY SWITCH
	OCCUPANCY SENSOR ON SWITCH
	CABEL TELEVISION JACK, MOUNTED 84" ABOVE FIN. FLR.
	GAS DROP

1 FIRST FLOOR ELEC
1/4" = 1'-0"

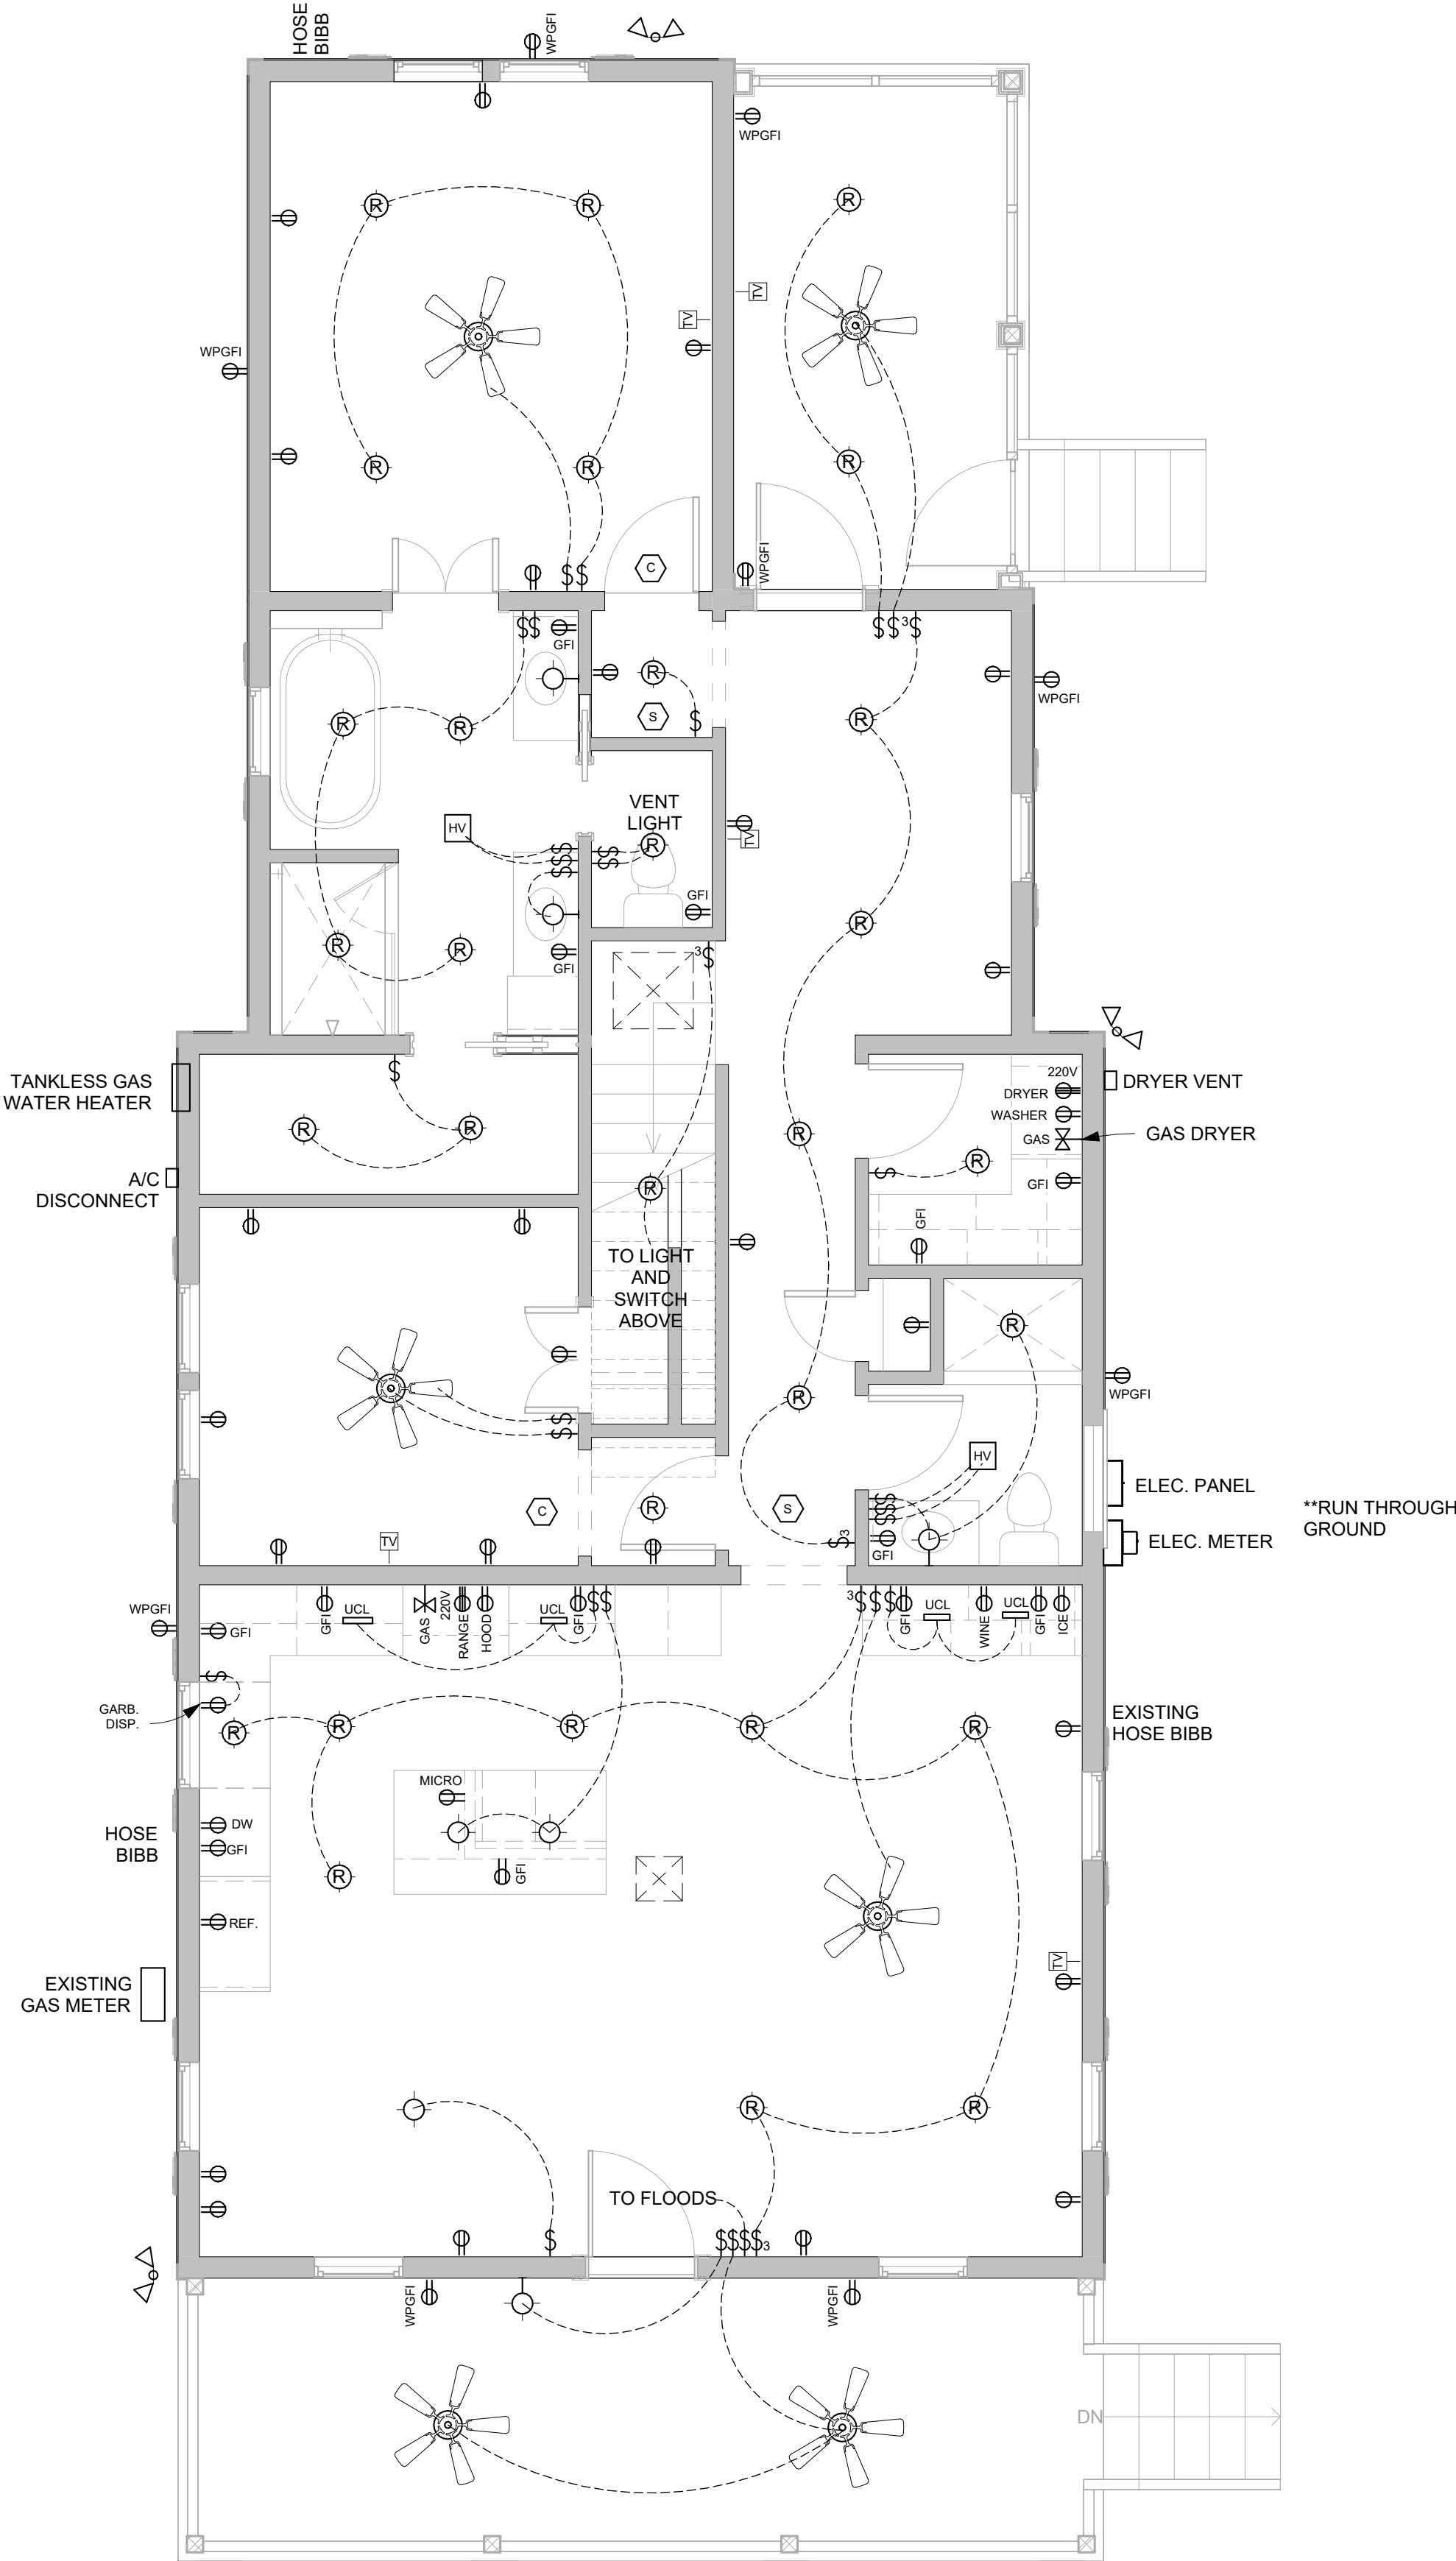

504-452-6974
2107 Nicholson Avenue, Suite B
Waveland, MS 39576
<https://benfatticonstruction.com/>

NOTES: © BENFATTI CONSTRUCTION LLC 2023

NO REPRODUCTION OR OTHER USE OF THIS DRAWING OR ITS CONTENTS IS PERMITTED WITHOUT WRITTEN CONSENT OF LEGAL OWNER.

THESE PLANS HAVE BEEN PREPARED TO THE BEST OF OUR ABILITIES, HOWEVER IT IS THE RESPONSIBILITY OF THE BUILDING CONTRACTOR TO VERIFY THEIR ACCURACY

CLOWER RENO
115 CITIZEN ST, BSL, MS 39520
RENEE & TODD CLOWER

REVISIONS

NO.	DESCRIPTION	DATE

CLOWER RENO

ELECTRIC

LIVING AREA: 1731 SQFT
UNDER BEAM: 2077 SQFT

4 of 6

SCALE: 1/4" = 1'-0"
DRWN BY: COLT LEE | DATE: 05/15/2026

2 LEFT ELEVATION
1/4" = 1'-0"



KEEP EXISTING SHUTTERS WHEN MOVING WINDOWS

USE SHUTTER PAIRS FROM ORIGINAL WINDOWS TO CREATE DOUBLE HINGE SHUTTER THAT COVERS ENTIRE WINDOW

KEEP EXISTING SHUTTERS WHEN MOVING WINDOWS

4 RIGHT ELEVATION
1/4" = 1'-0"



KEEP EXISTING SHUTTERS WHEN MOVING WINDOWS

(SIDING PATCHED AS NEEDED ON EXISTING STRUCTURE POST WINDOW MOVE)

R-PANEL METAL ROOFING TO MATCH EXISTING





TREATED 6x6 PORCH POST (CLAD IN 1x8 HARDIE)

1x12 HARDIE TRIM


ALUMINUM SCREEN SYSTEM

CONTINUE LATTICE FINISH UNDER HOME BETWEEN PIERS


8 BUNK DETAIL
1/2" = 1'-0"

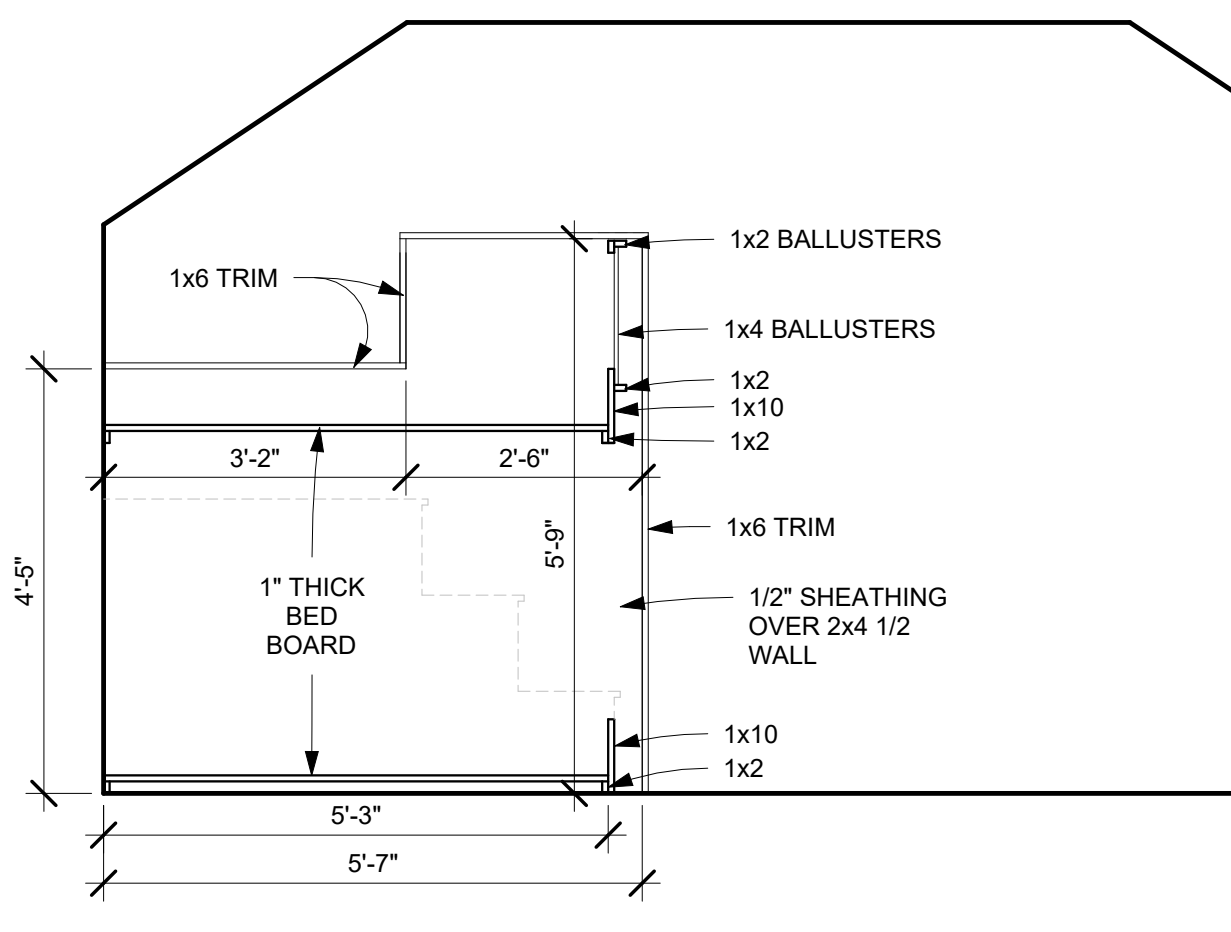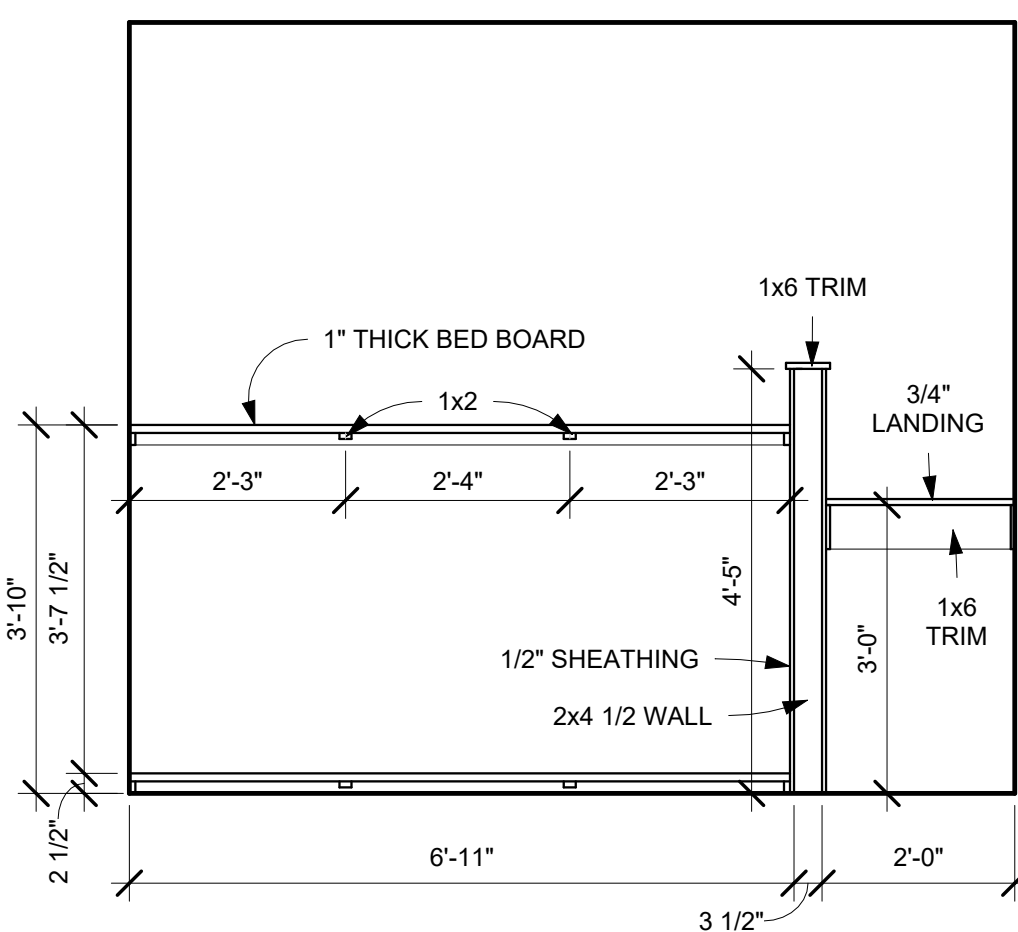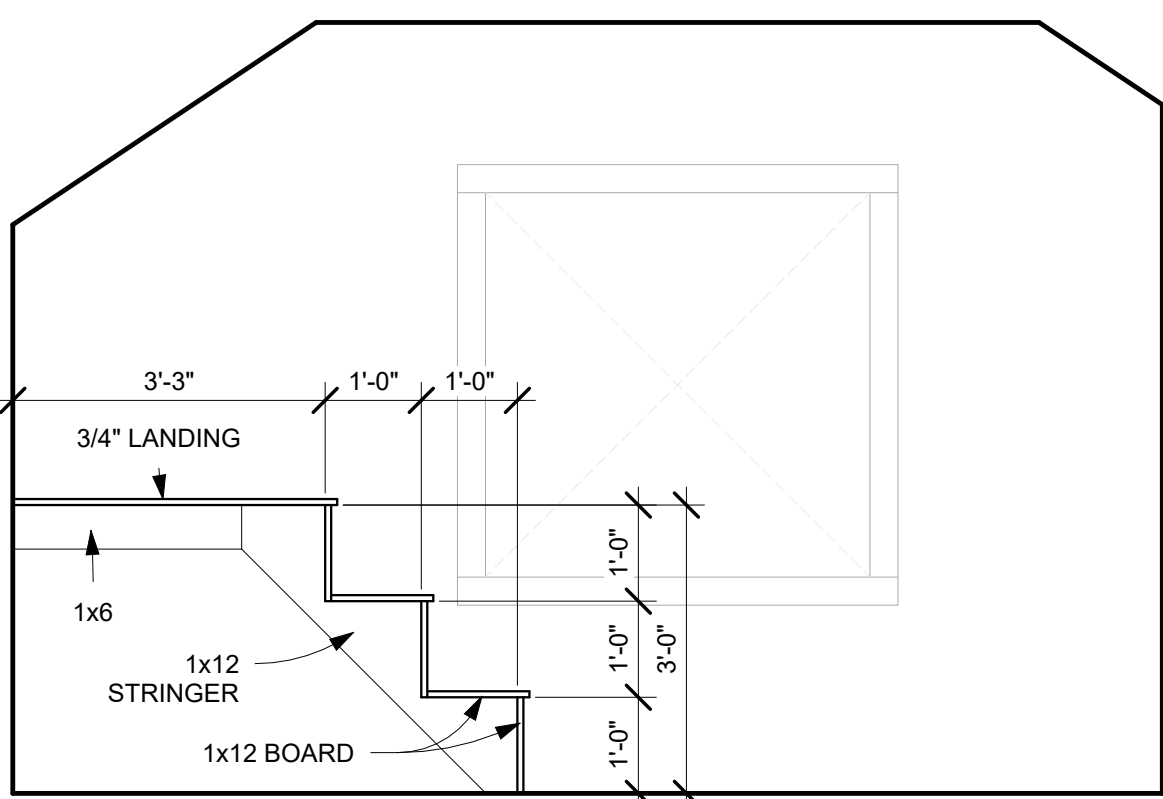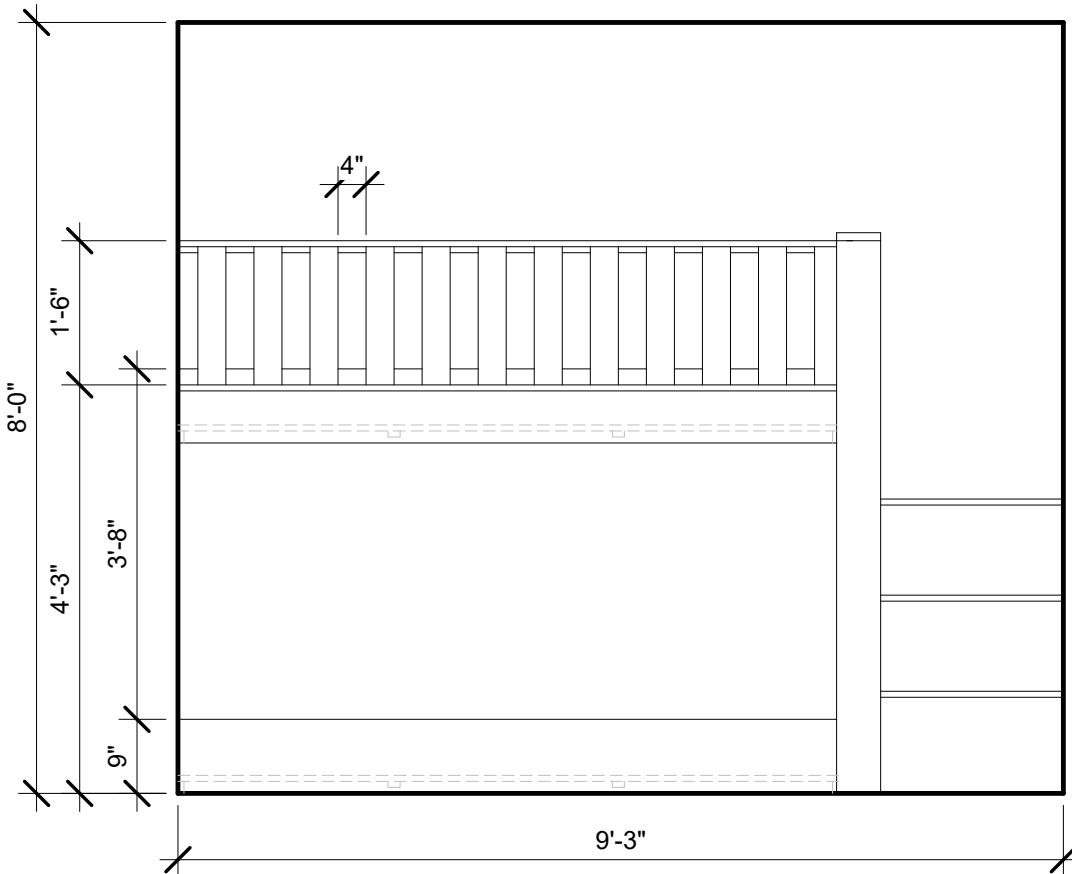

7 UNDER STAIR BUILT-IN
1/2" = 1'-0"

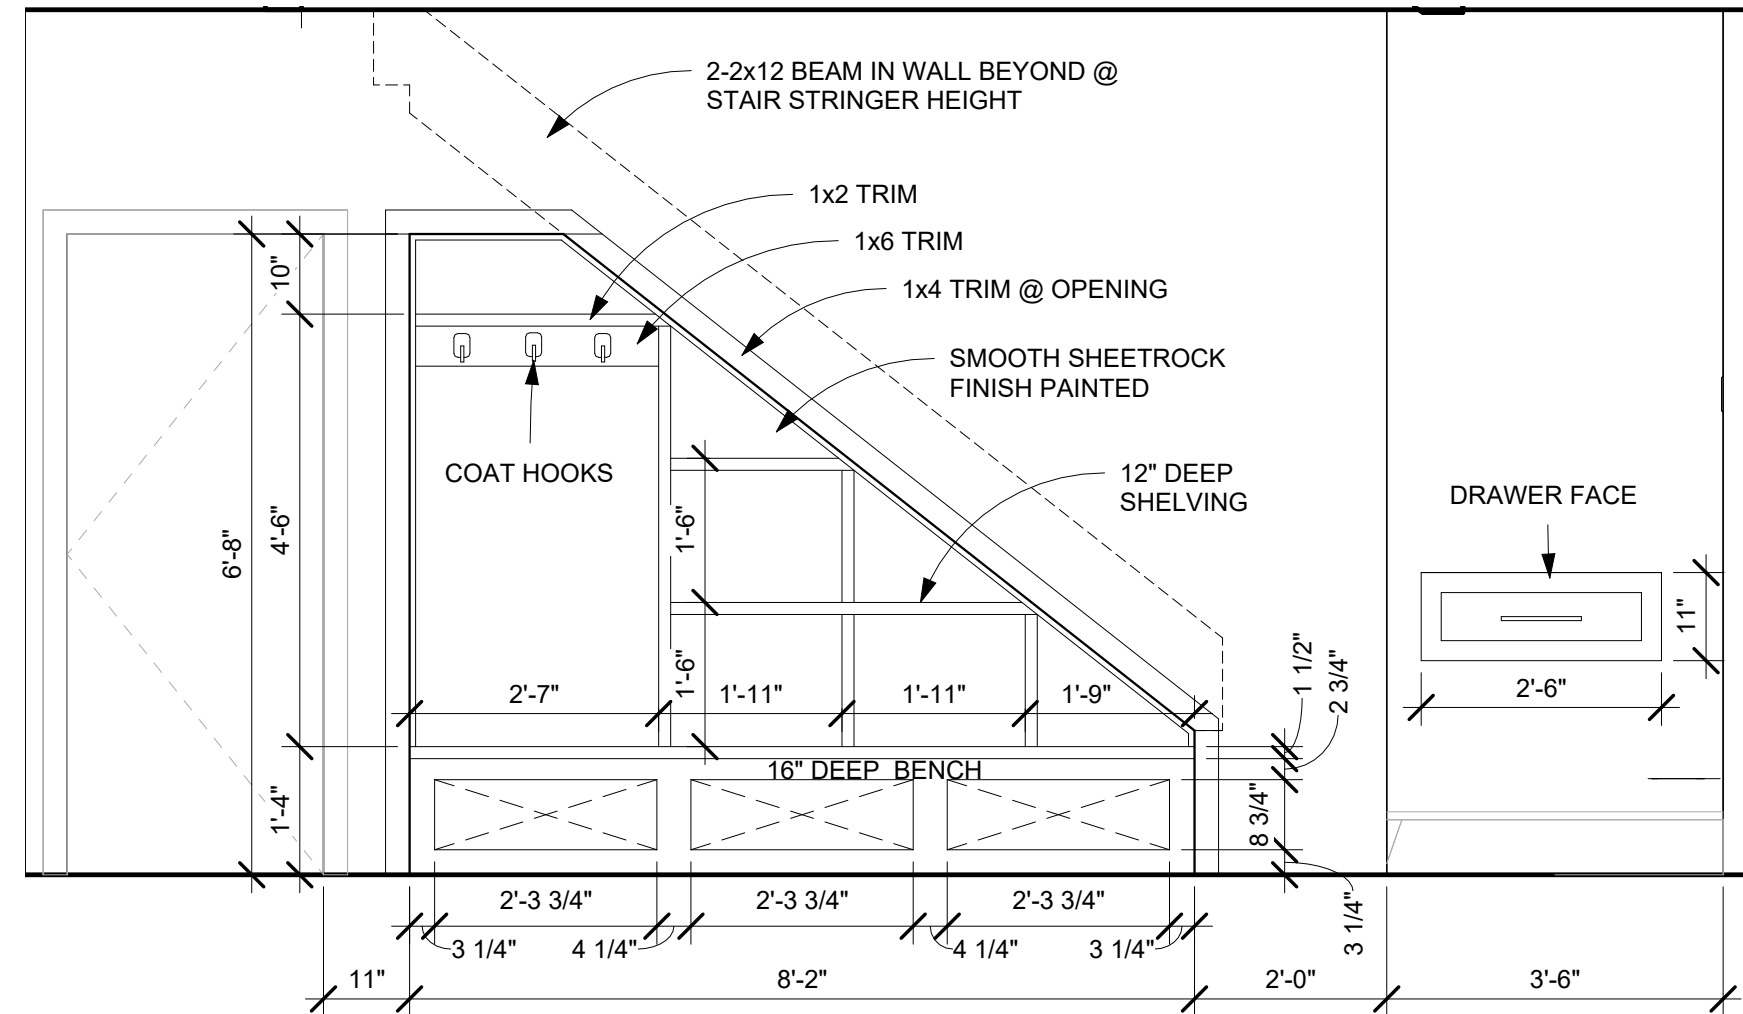

3 REAR ELEVATION
1/4" = 1'-0"

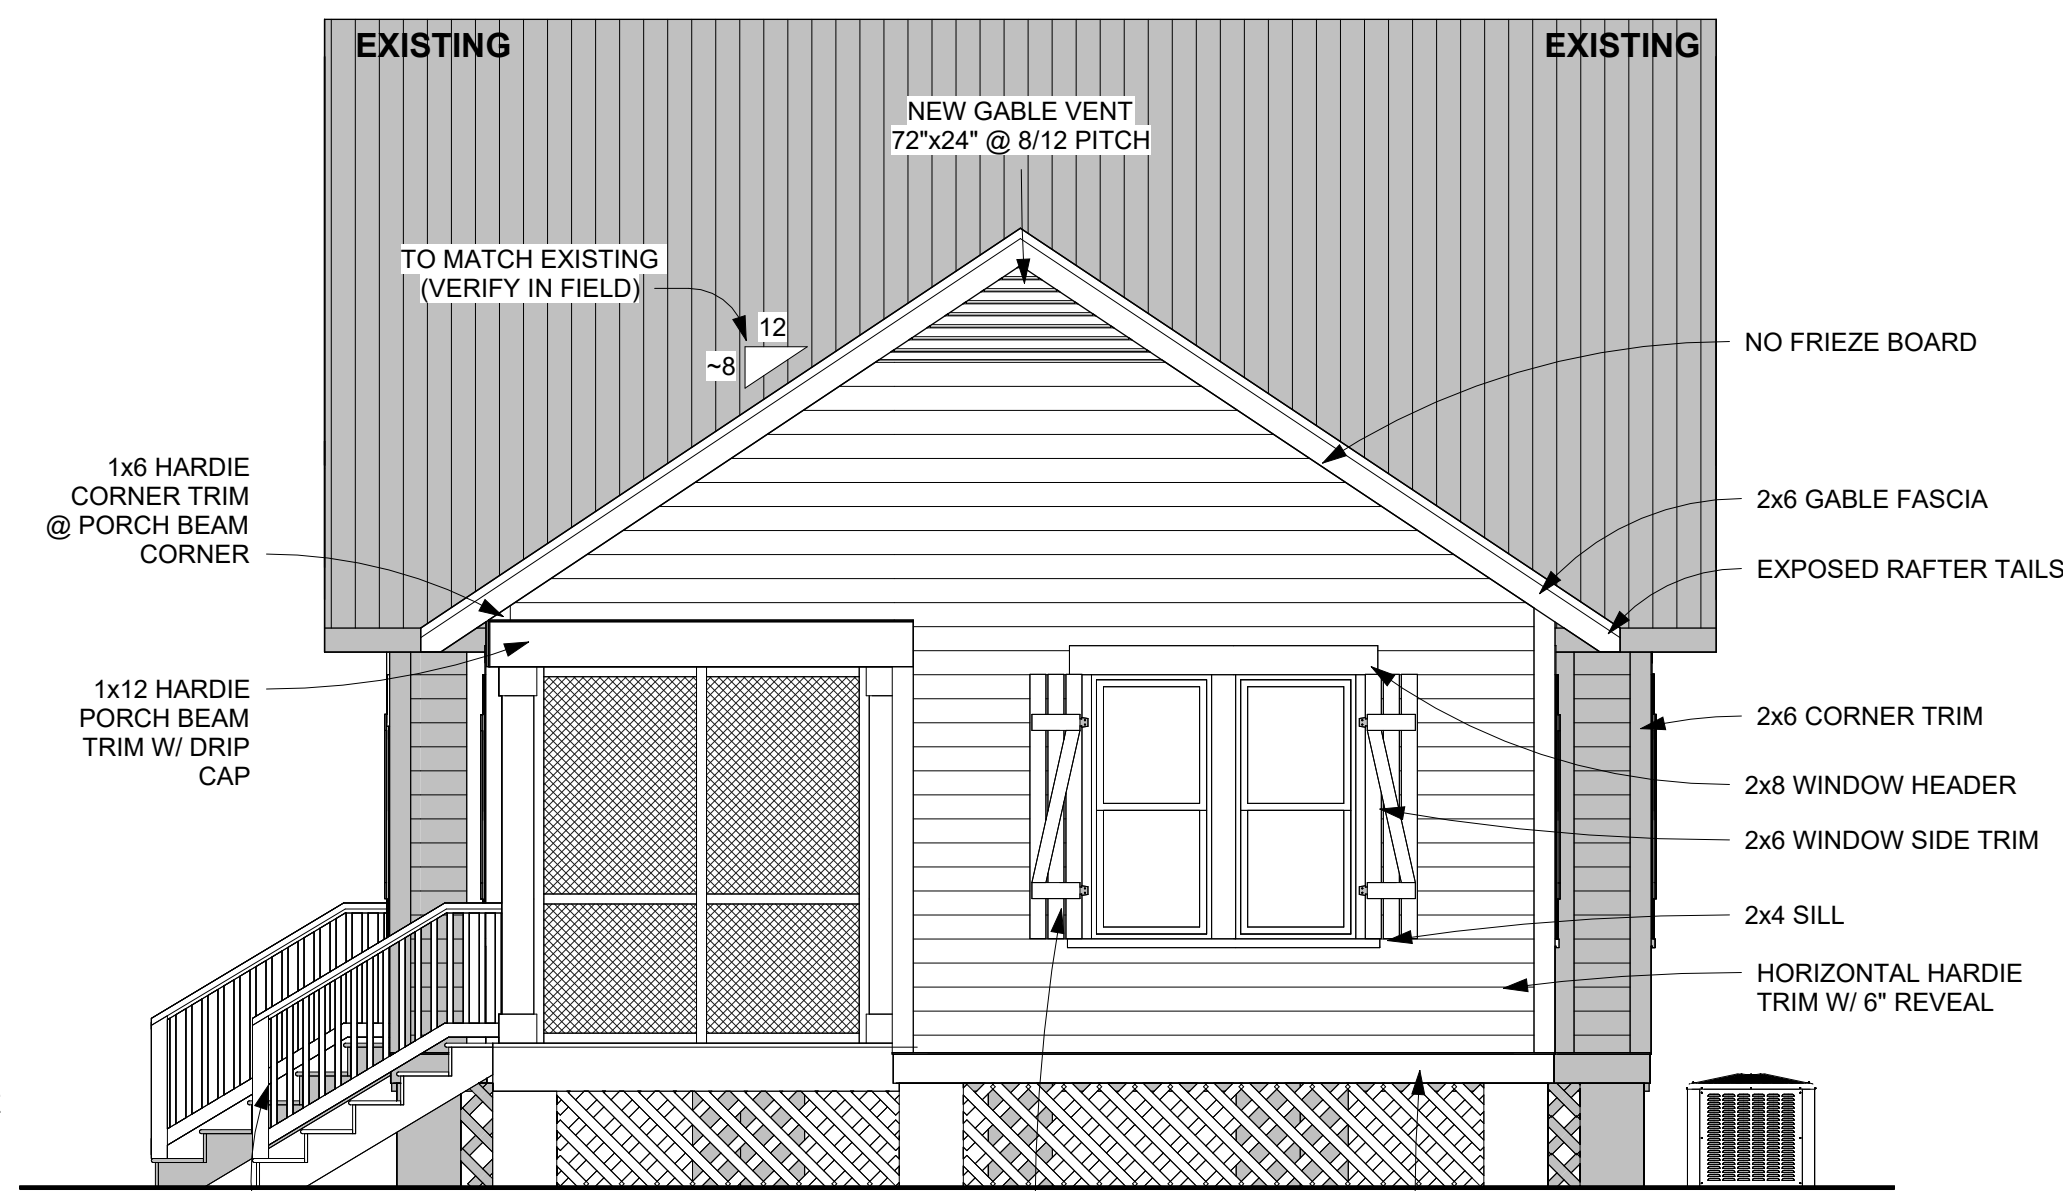

TO MATCH EXISTING (VERIFY IN FIELD)

NEW GABLE VENT 72"x24" @ 8/12 PITCH

NO FRIEZE BOARD

2x6 GABLE FASCIA

EXPOSED RAFTER TAILS

2x6 CORNER TRIM

2x8 WINDOW HEADER

2x6 WINDOW SIDE TRIM

2x4 SILL


HORIZONTAL HARDIE TRIM W/ 6" REVEAL

USE SHUTTER PAIRS FROM ORIGINAL WINDOWS TO CREATE DOUBLE HINGE SHUTTER THAT COVERS ENTIRE WINDOW

1x8 HARDIE BOTTOM BAND W/ DRIP CAP

MATCH EXISTING TREATED RAILINGS

6 RAILINGS
1/2" = 1'-0"

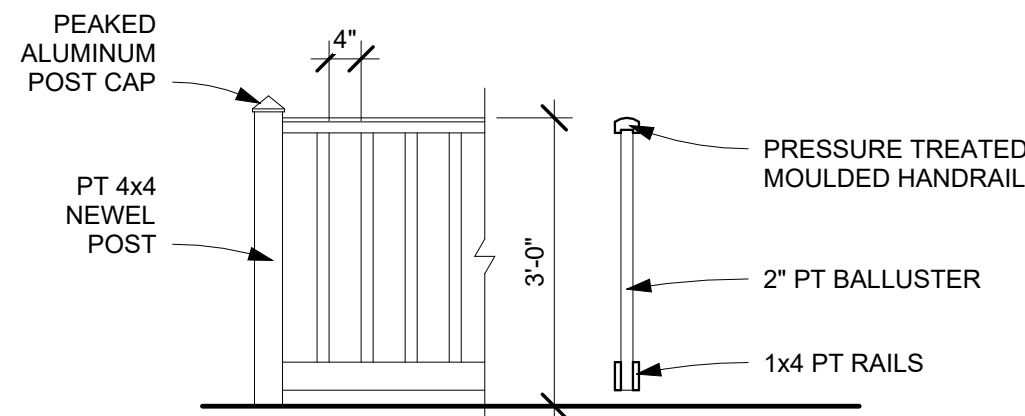

CLOWER RENO

115 CITIZEN ST, BSL, MS 39520
RENEE & TODD CLOWER



504-452-6974
2107 Nicholson Avenue, Suite B
Waveland, MS 39576
<https://benfatticonstruction.com/>

NOTES: © BENFATTI CONSTRUCTION LLC 2023
NO REPRODUCTION OR OTHER USE OF THIS DRAWING OR ITS CONTENTS IS PERMITTED WITHOUT WRITTEN CONSENT OF LEGAL OWNER.
THESE PLANS HAVE BEEN PREPARED TO THE BEST OF OUR ABILITIES, HOWEVER IT IS THE RESPONSIBILITY OF THE BUILDING CONTRACTOR TO VERIFY THEIR ACCURACY

REVISIONS

NO.	DESCRIPTION	DATE

CLOWER RENO

ELEVATIONS

LIVING AREA: 1731 SQFT
UNDER BEAM: 2077 SQFT

5 of 6

SCALE: As indicated
DRWN BY: COLT LEE DATE: 05/15/2026

