




1 FRONT ELEVATION
1/4" = 1'-0"

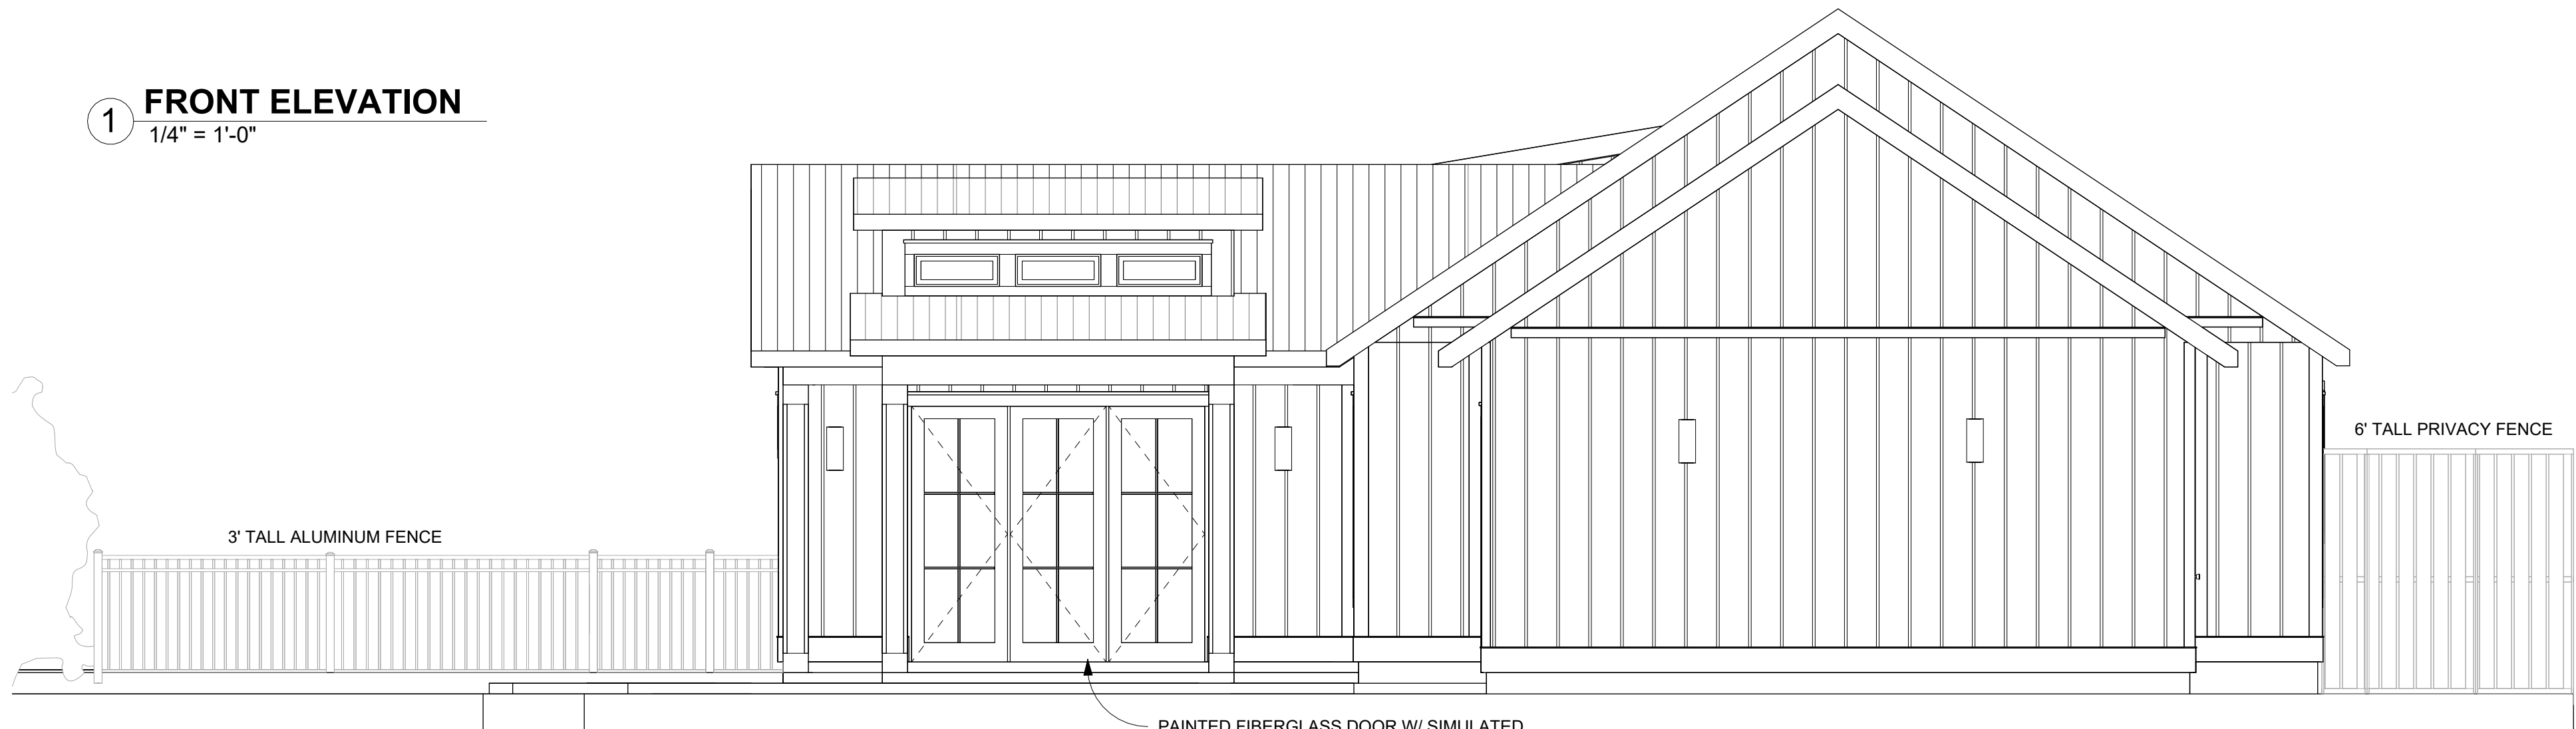

2 LEFT ELEVATION
1/4" = 1'-0"

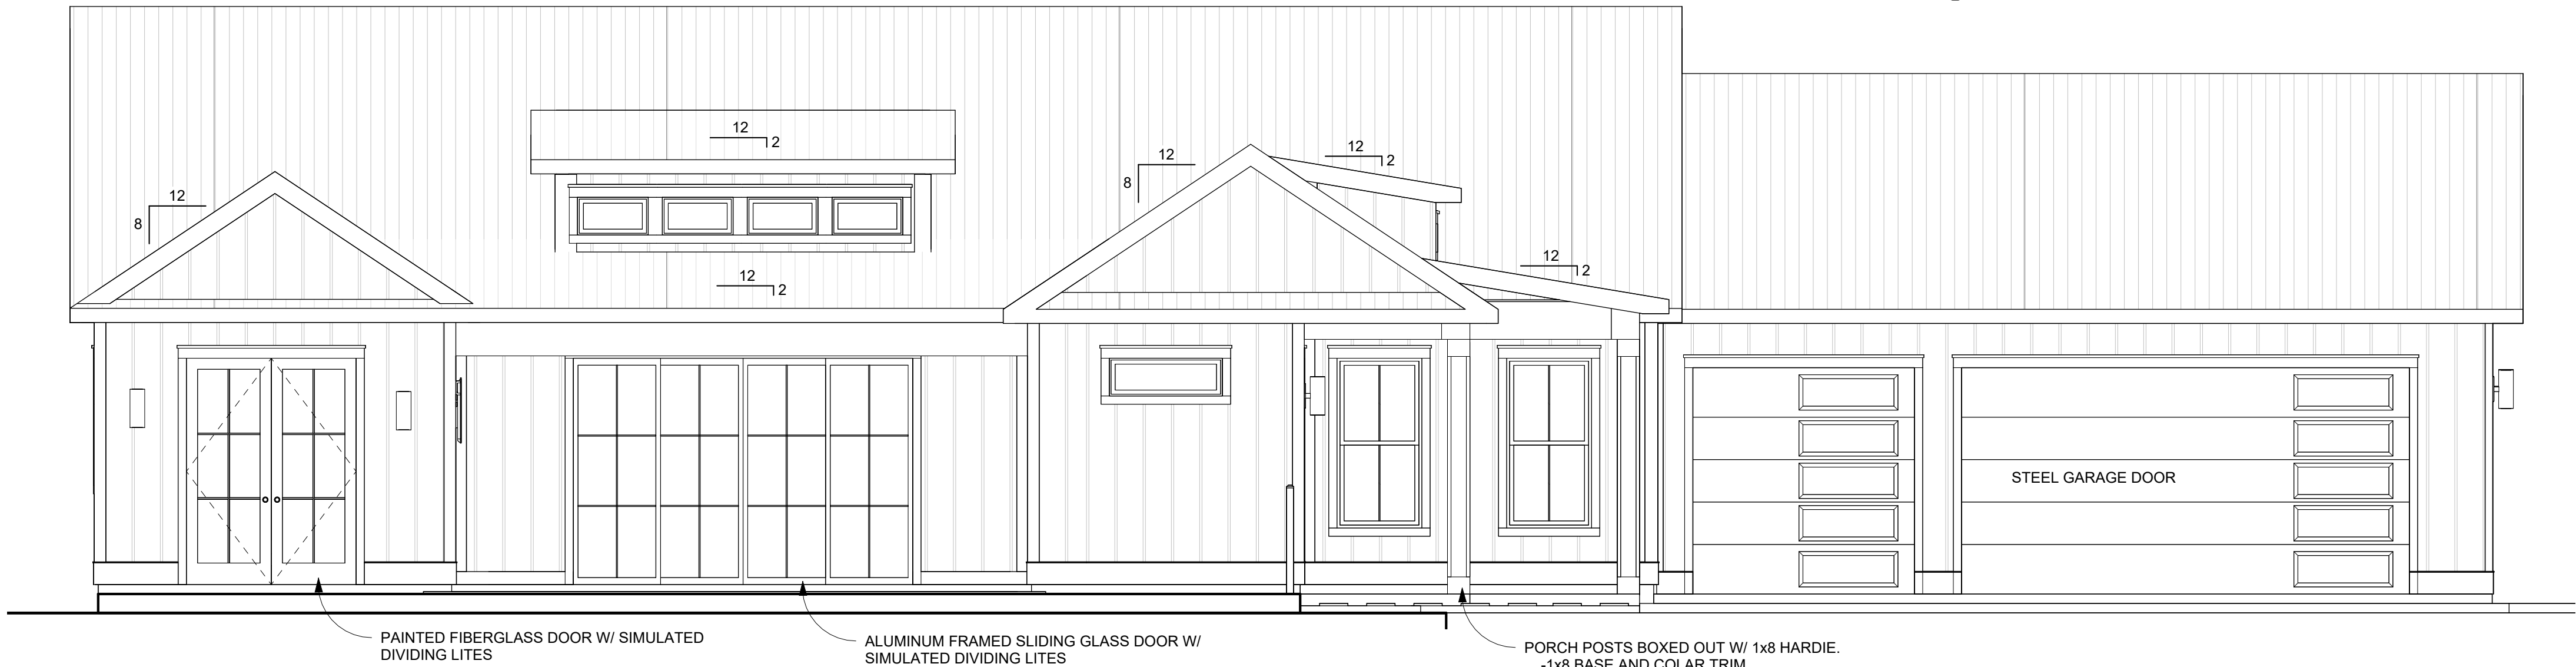

3 REAR ELEVATION
1/4" = 1'-0"

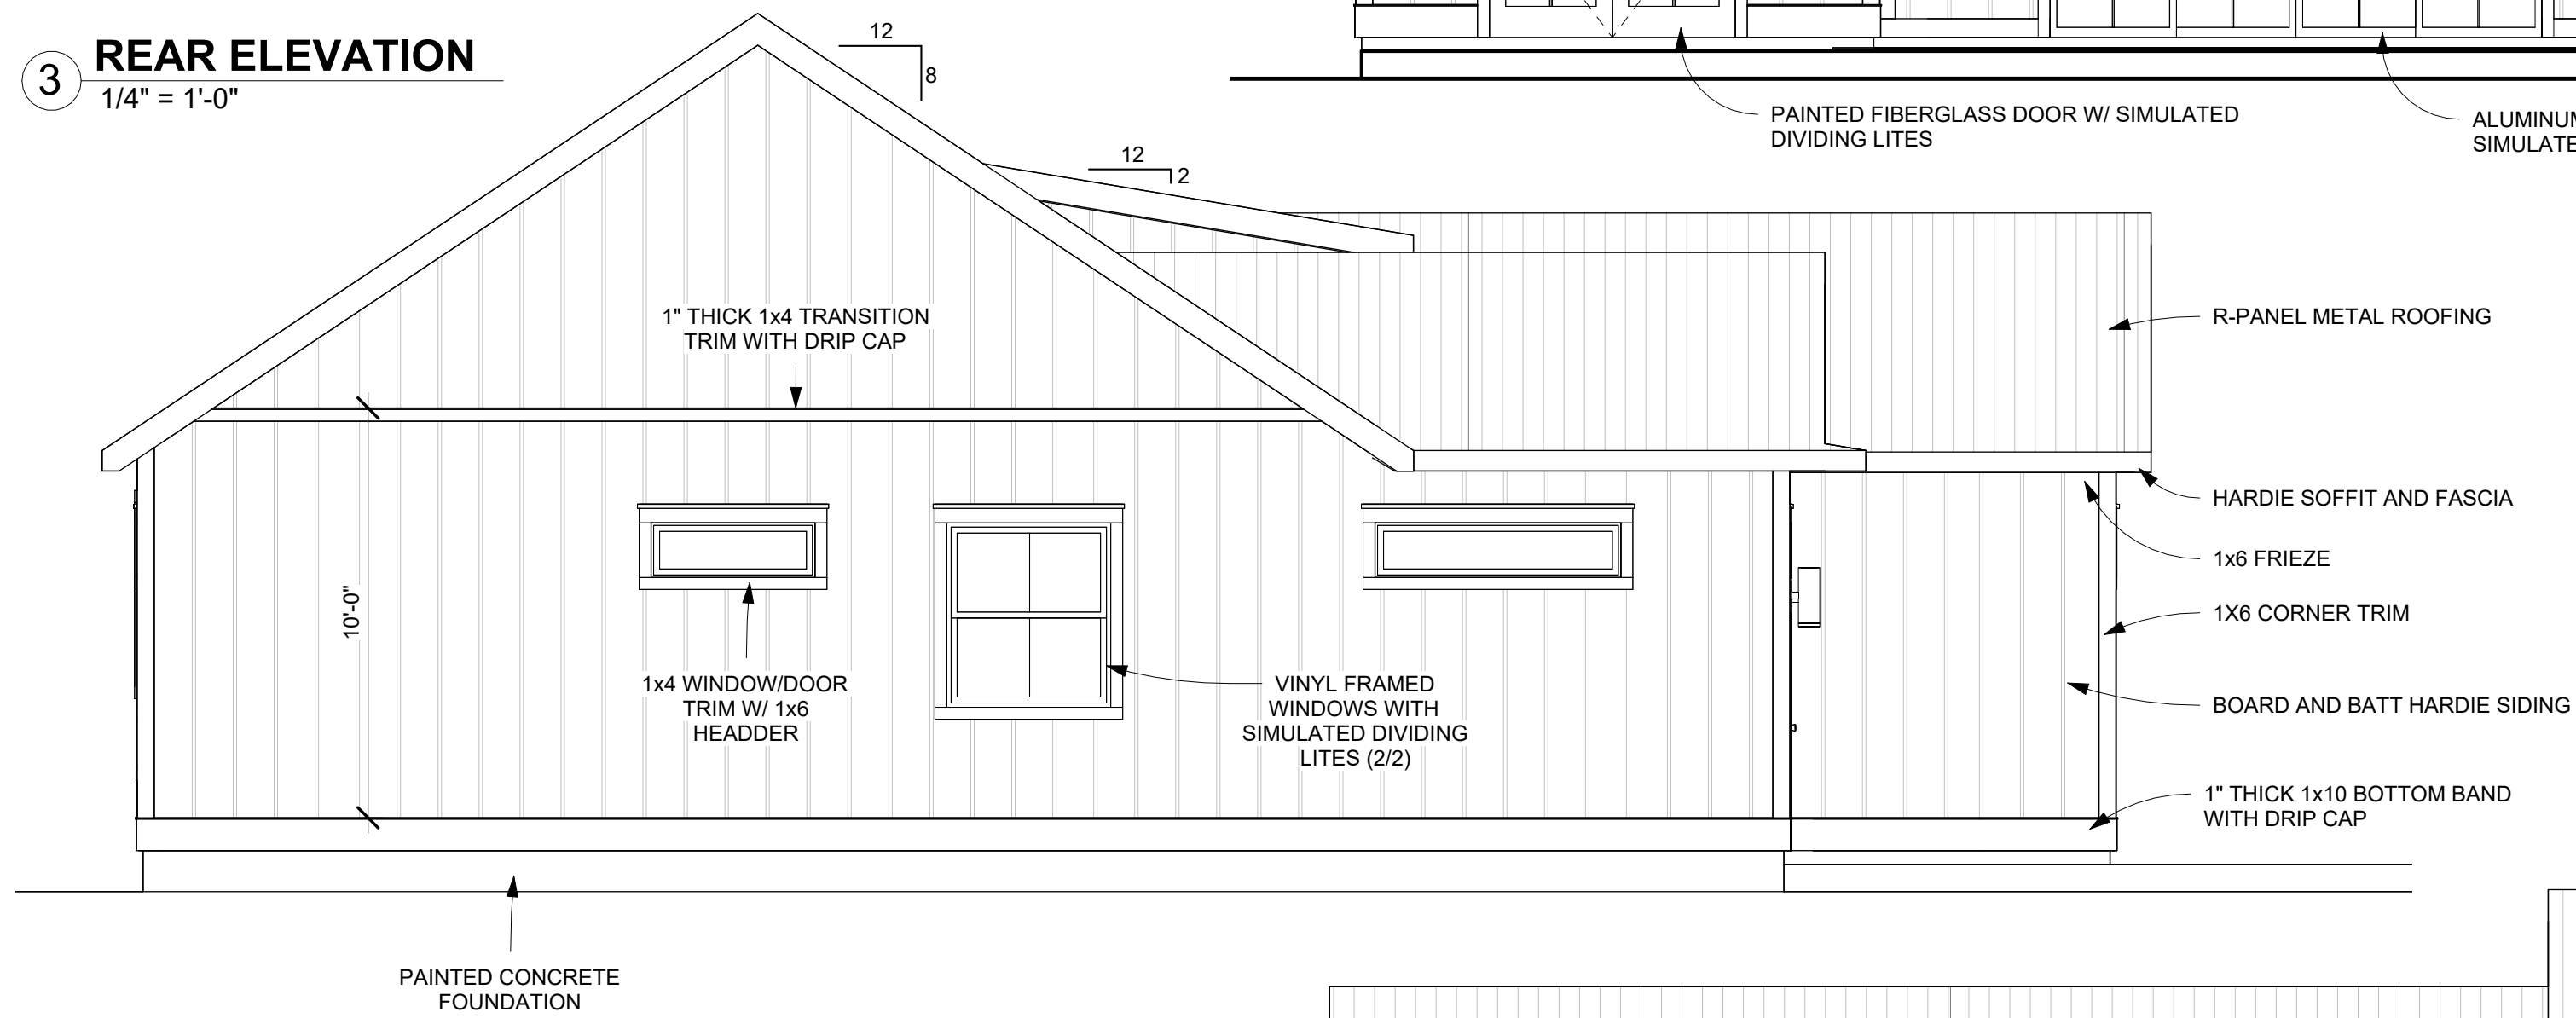

4 RIGHT ELEVATION
1/4" = 1'-0"



504-452-6974
2107 Nicholson Avenue, Suite B
Waveland, MS 39576
<https://benfatticonstruction.com/>

NOTES: © BENFATTI CONSTRUCTION LLC 2023

NO REPRODUCTION OR OTHER USE OF THIS
DRAWING OR ITS CONTENTS IS PERMITTED
WITHOUT WRITTEN CONSENT OF LEGAL OWNER.

THESE PLANS HAVE BEEN PREPARED TO THE
BEST OF OUR ABILITIES. HOWEVER IT IS THE
RESPONSIBILITY OF THE BUILDING CONTRACTOR
TO VERIFY THEIR ACCURACY

FOR REVIEW ONLY

VARMA/OWEN RESIDENCE

135 ST. CHARLES ST, BSL, MS 39520
SHAN VARMA & KIMBERLEY ANN OWEN

REVISIONS

NO.	DESCRIPTION	DATE

VARMA/OWEN RESIDENCE

ELEVATIONS

Living Area	1946 SQFT
Under Beam	3469 SQFT

3 of 5

Scale:	1/4" = 1'-0"
Drawn by:	COLT LEE
Date:	07/07/2026

7/7/2026 9:46:47 AM