


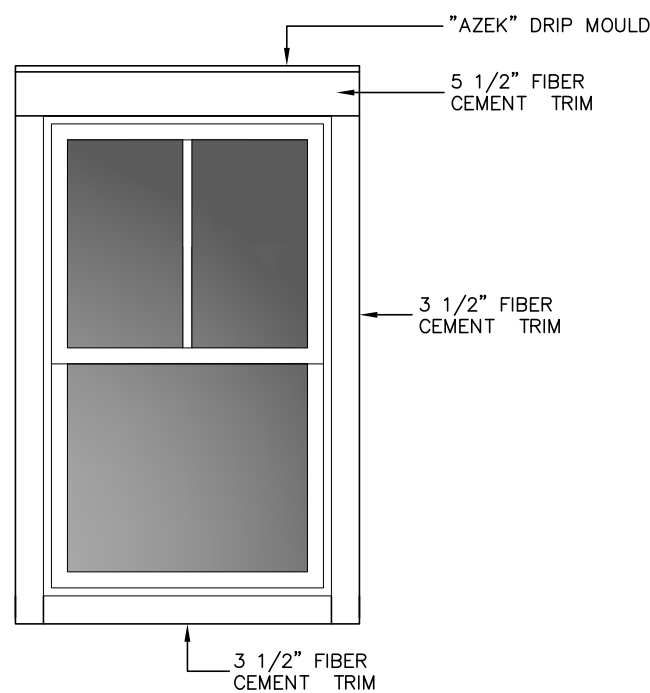

TYP. EXT. WINDOW TRIM
N.T.S.



FRONT ELEVATION
SCALE: 1/4" = 1'-0"



REAR ELEVATION
SCALE: 1/4" = 1'-0"

SHEPARD
HOMES

PROPOSED RESIDENCE
for
Mary Thompson
126 SYCAMORE STREET
LOT 239, THIRD WARD
BAY ST. LOUIS, MISSISSIPPI

HOUSE PLANS
GULF COAST LLC

251-233-5687
brian.hpgc@gmail.com
© 2026, HOUSE PLANS GULF COAST LLC
All Rights Reserved

HOUSE PLANS GULF COAST LLC IS NOT
RESPONSIBLE FOR DESIGN DEFECTS,
CONSTRUCTION SPECIFICATIONS AND DETAILS
OR ANY OTHER MATTER RELATED TO DESIGN,
DEVELOPMENT OR CONSTRUCTION OF THE
PROJECT AND WE ASSUME NO
RESPONSIBILITY FOR ANY DAMAGE, INCLUDING
STRUCTURAL FAILURES, DUE TO ANY
DEFICIENCIES, OMISSIONS OR ERRORS IN THE
DESIGN OF THESE PLANS. EACH CONTRACTOR
MUST REVIEW THE PLANS AND CHECK ALL
DIMENSIONS, QUANTITIES, SPACING AND
STRUCTURAL MEMBERS PRIOR TO
CONSTRUCTION AND ORDERING MATERIALS.
WE MAKE NO WARRANTIES, EXPRESS OR
IMPLIED IN CONNECTION WITH OUR SERVICES.

DATE: 04-27-26

SCALE: AS NOTED

DRAWN: BD

SHEET:
6