


# Brand Camp

## New Single Family Residence

### Elaine Drive - Lot #12


#### Sheet Index

- A-1 Title Sheet
- A-1.1 Roof Plan
- A-2 Floor Plan
- A-2.1 Floor Plans
- A-2.2 Floor Plans
- A-3 Reflected Ceiling Plan
- A-4 3D Image
- A-4.1 Elevations
- A-4.2 Elevations
- A-5 Boat House
- S-2 Framing Plans
- S-2.1 Framing Plans
- S-3 Structural Details & Notes
- S-4 Structural Details & Notes

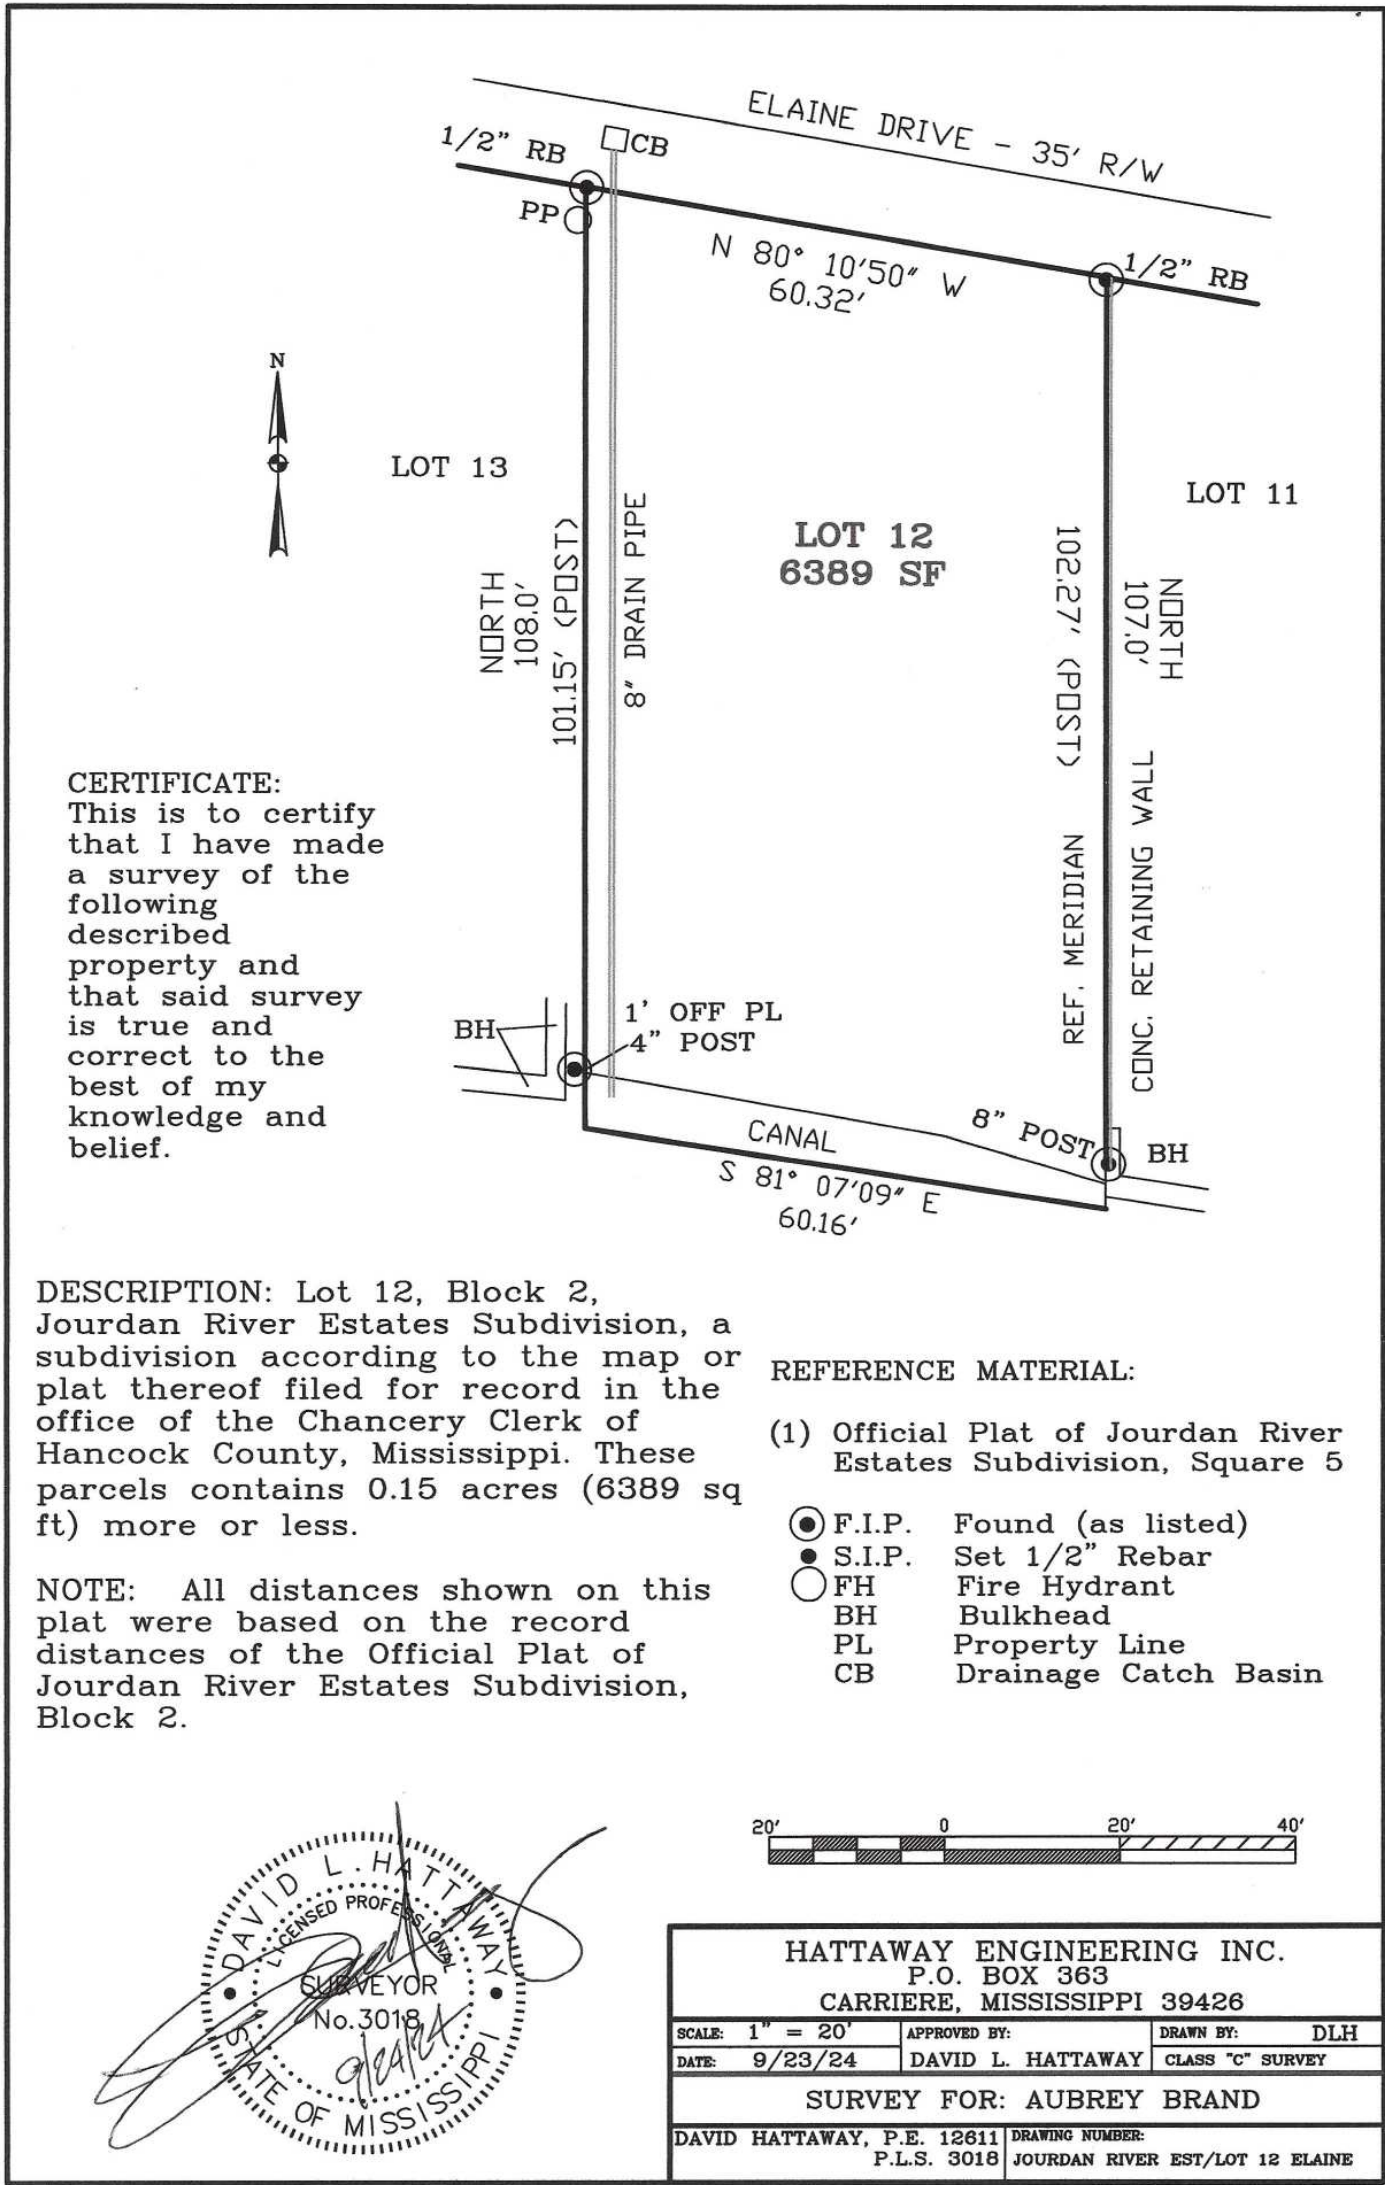


Flynn Designs  
8903 Jefferson Hwy  
River Ridge LA, 70123  
504.667.3837

#### Architectural Symbols

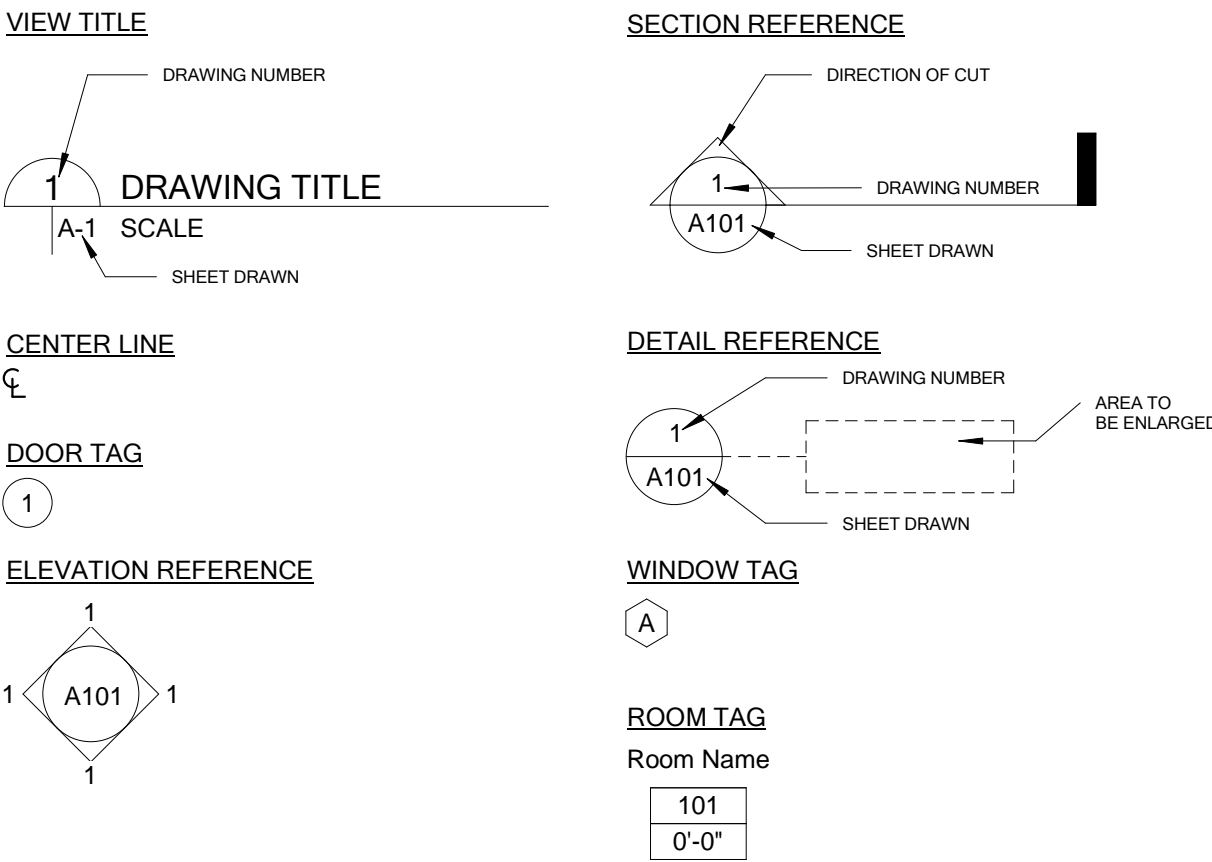

- NOTE:
- ALL DESIGN TO MEET IRC 2021.
  - CONTRACTOR TO PROVIDE PRECUT BOARDS CUSTOM MADE TO FIT EACH WINDOW TO BE KEPT ON SITE AND ATTACHED DURING A WEATHER EVENT AS PER IRC 2021 SECTION R301.2.1.2.
  - ALL DESIGN TO MEET A PRESCRIPTIVE ENERGY COMPLIANCE PATH PER IRC 2021, N1101-N1104.
  - THESE DRAWINGS HAVE BEEN PREPARED BY ME OR UNDER MY CLOSE SUPERVISION AND TO THE BEST OF KNOWLEDGE AND BELIEF THESE DRAWINGS COMPLY WITH THIS CODE. I WILL NOT SUPERVISE NOR INSPECT THIS WORK.

1  
A-1  
1/8" = 1'-0"

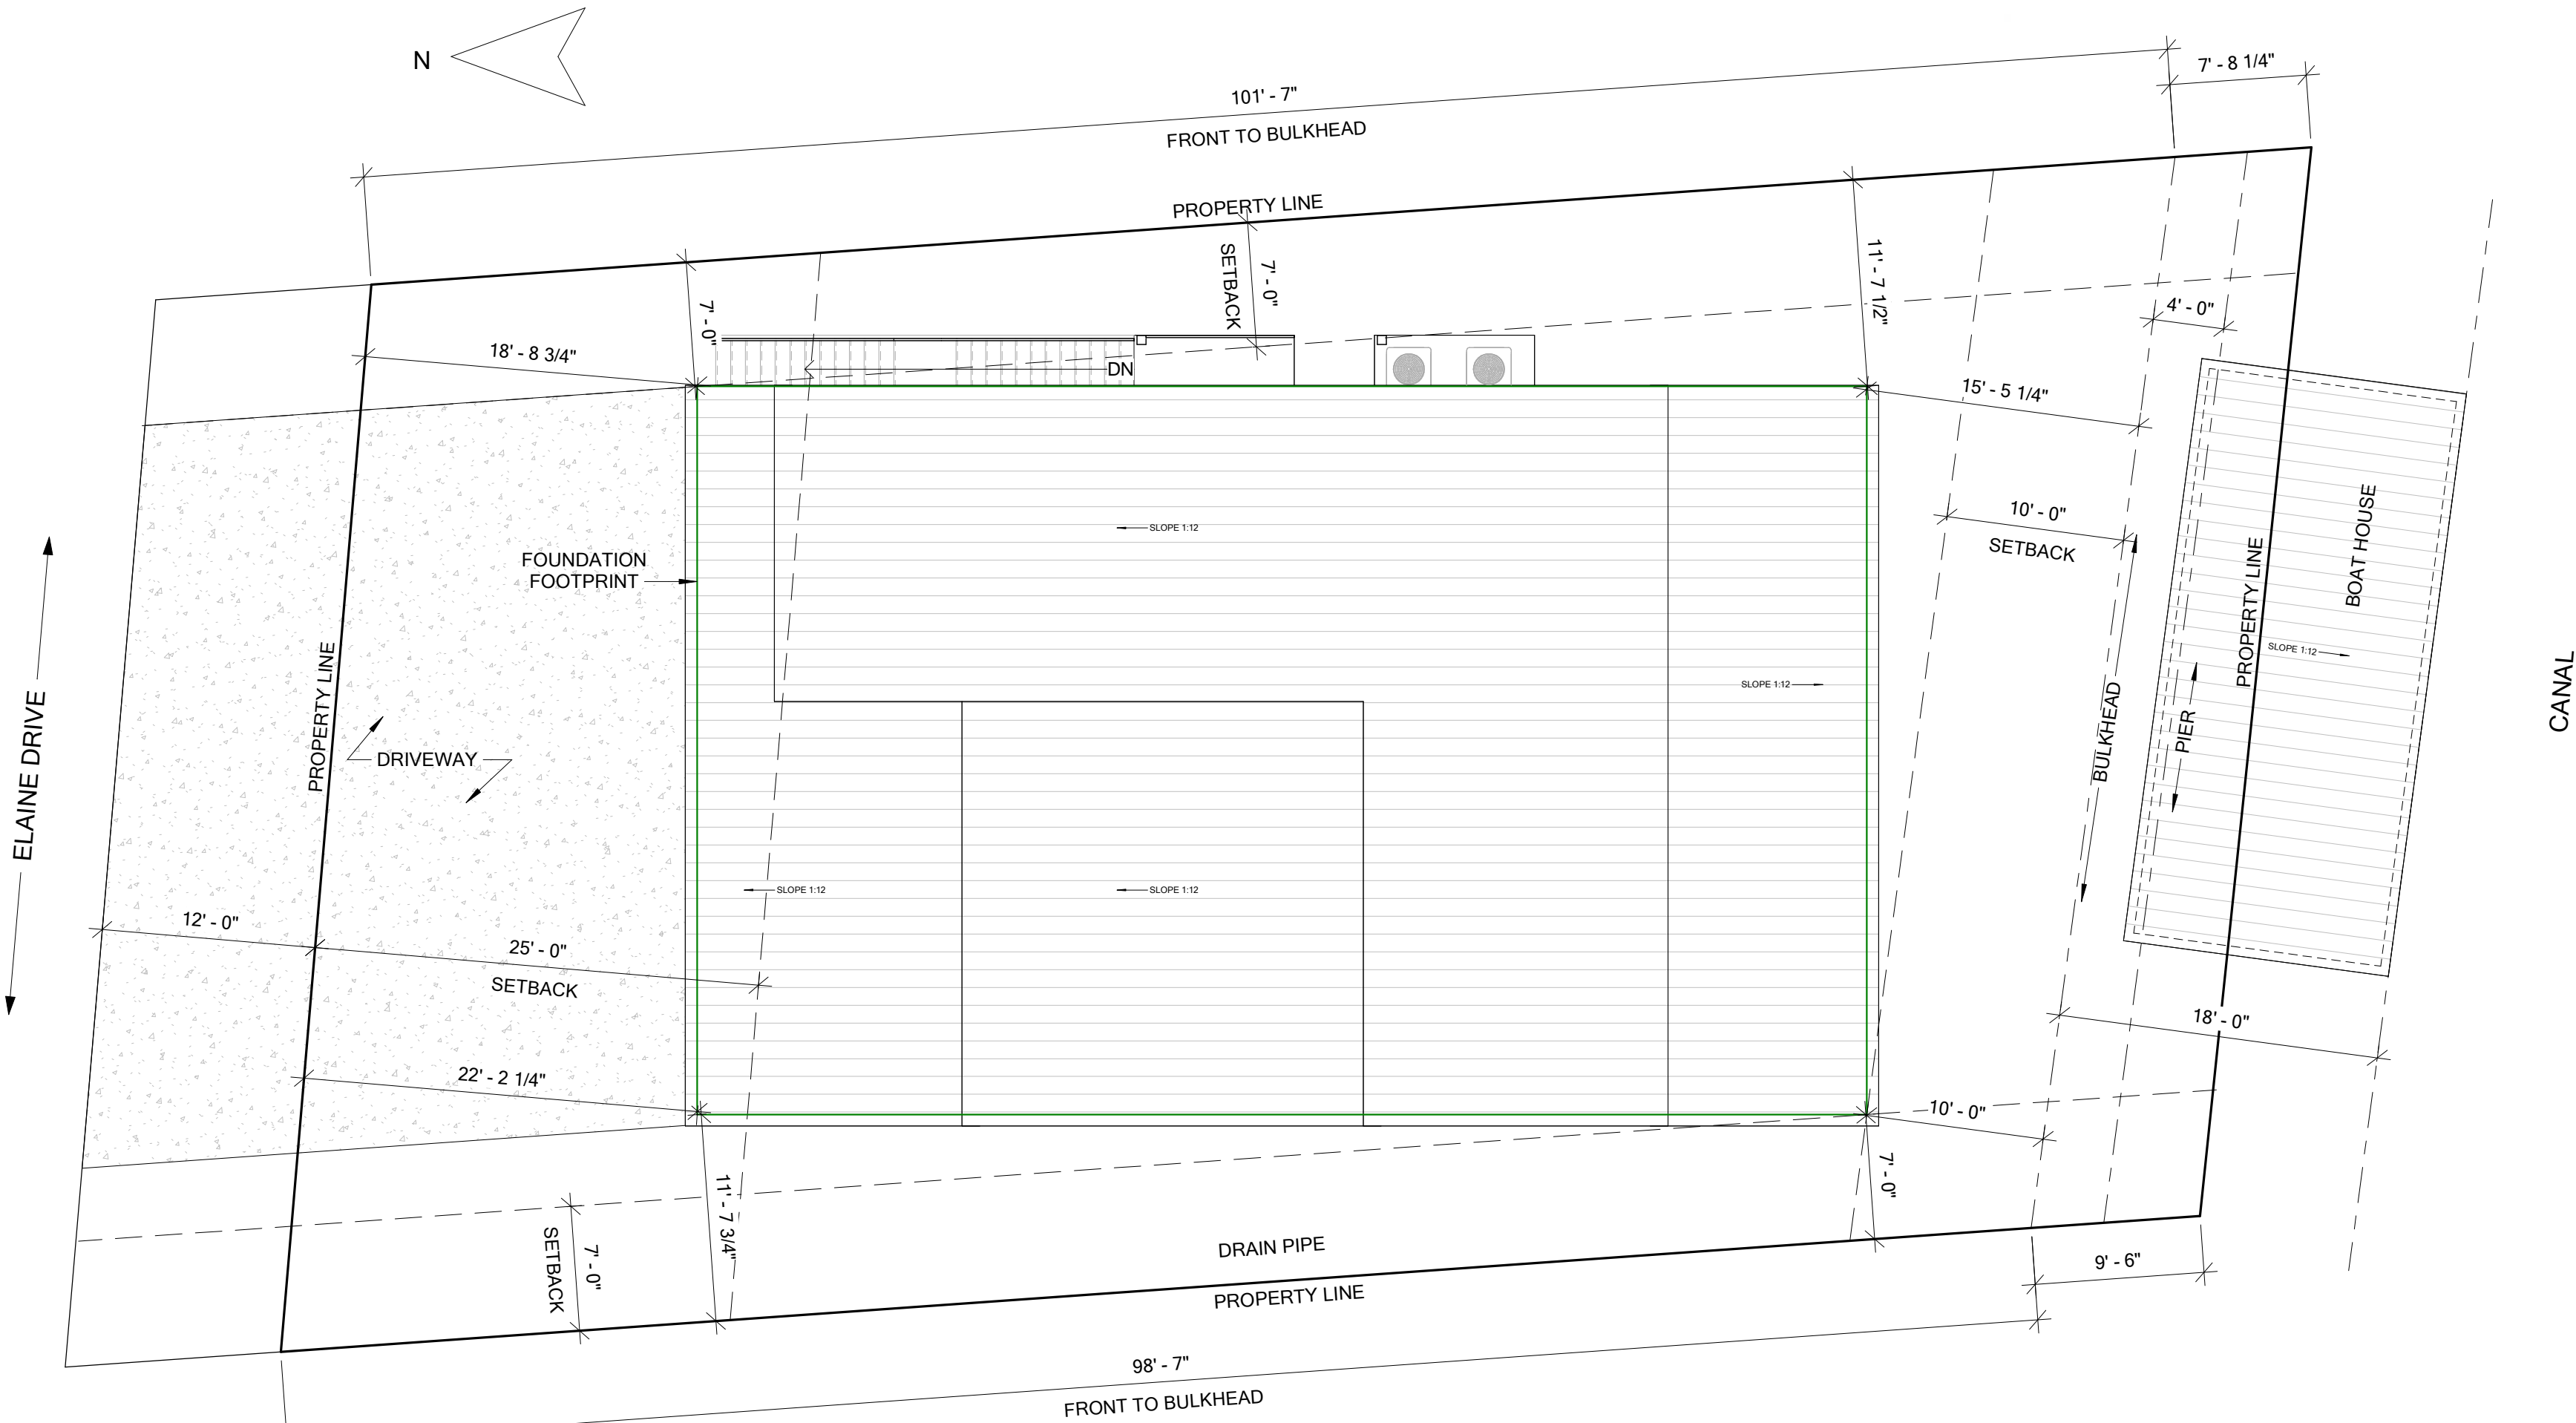

Brand Camp  
New Single Family Residence  
Elaine Drive - Lot #12

PROJECT NUMBER: F022068  
DATE: 12.4.2024  
DRAWN BY: RLD  
CHECKED BY: JEF

TITLE: Title Sheet

SHEET:

A-1

Design

