




**1 FRONT ELEVATION**  
Scale: 1/4"=1'-0"

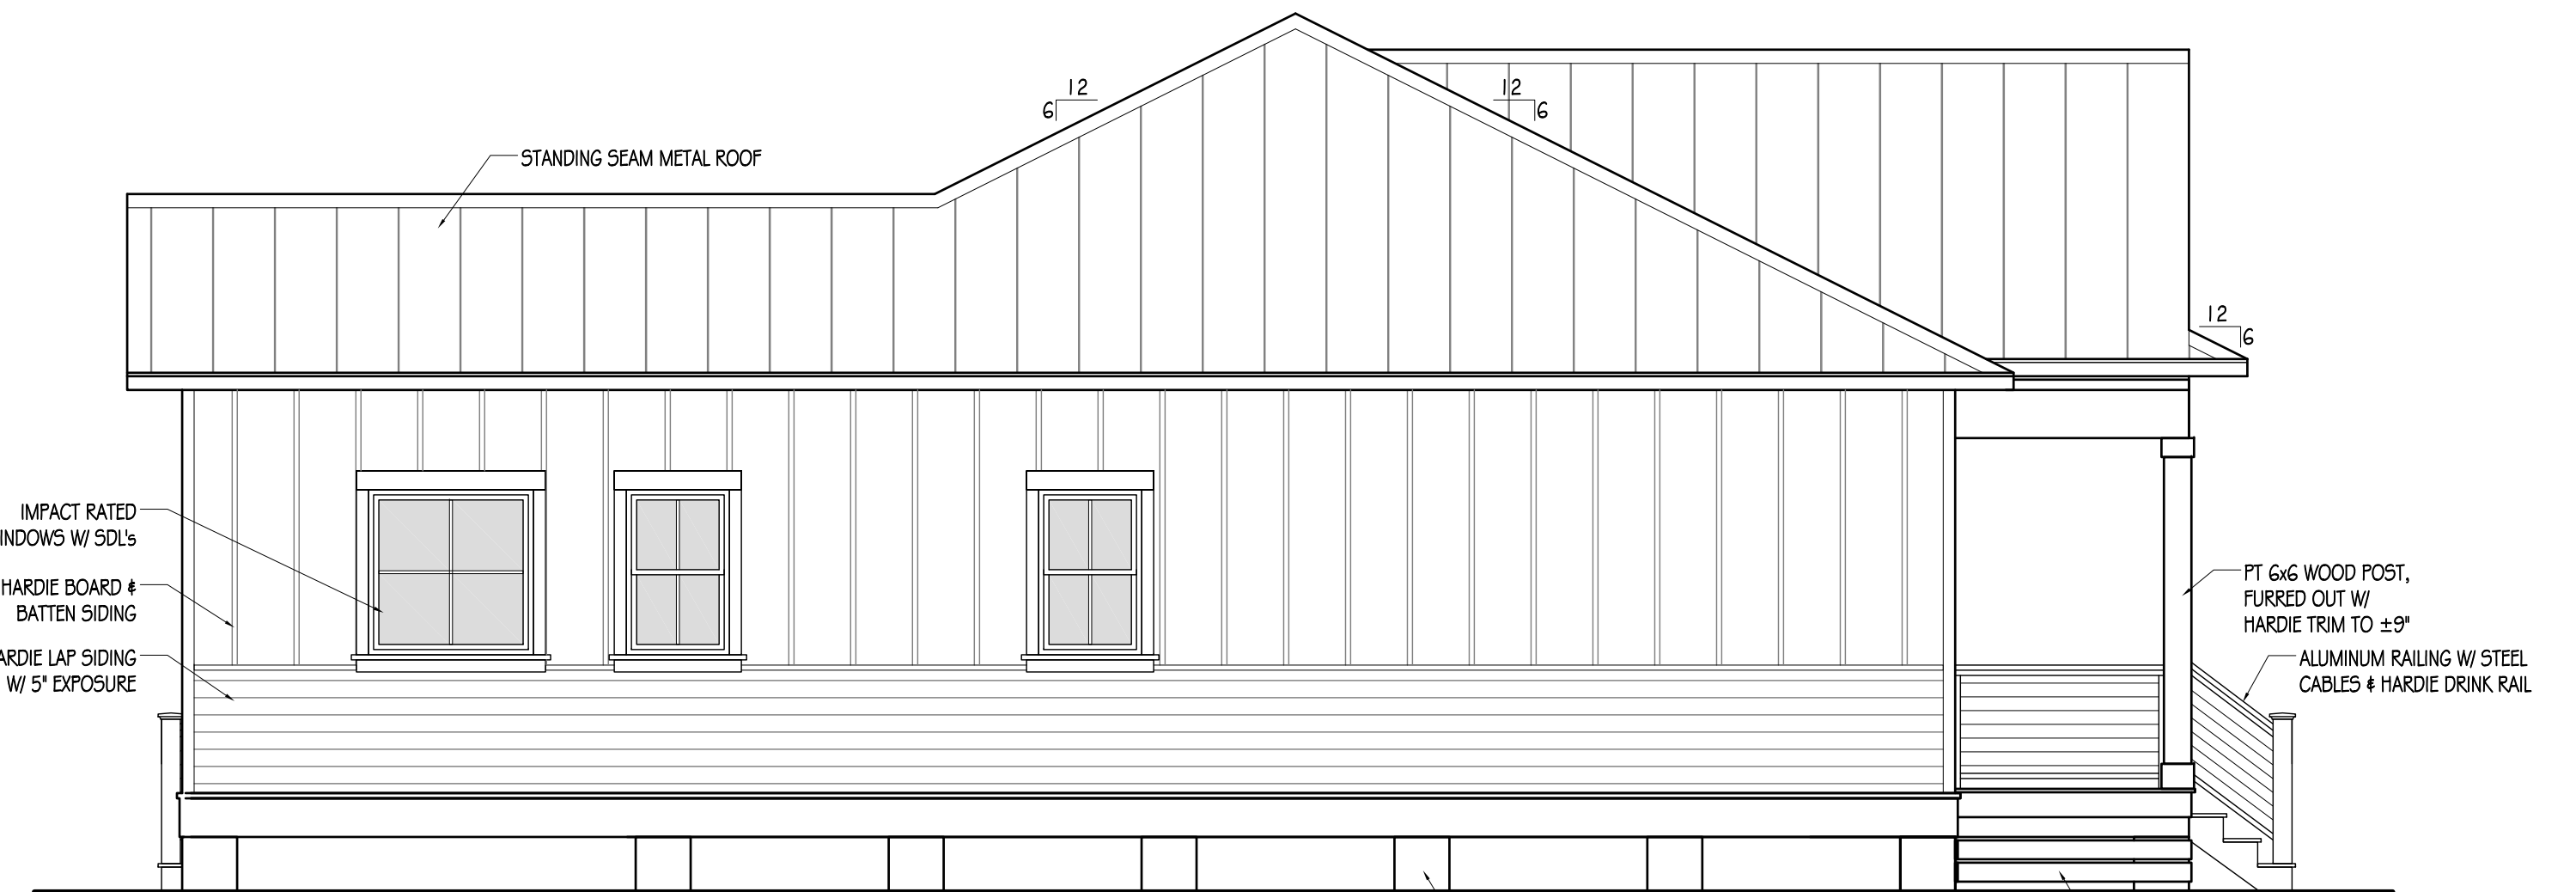

**2 WEST ELEVATION**  
Scale: 1/4"=1'-0"



**4 EAST ELEVATION**  
Scale: 1/4"=1'-0"



**3 REAR ELEVATION**  
Scale: 1/4"=1'-0"



**RAINES**  
318 EASTERBROOK ST.  
BAY ST. LOUIS, MS  
02.23.2026