



MITCHELL & ALEXANDER, INC.,(BMA) ARE RELATIVE TO THESE FINAL DRAWINGS AS SHOWN. AN

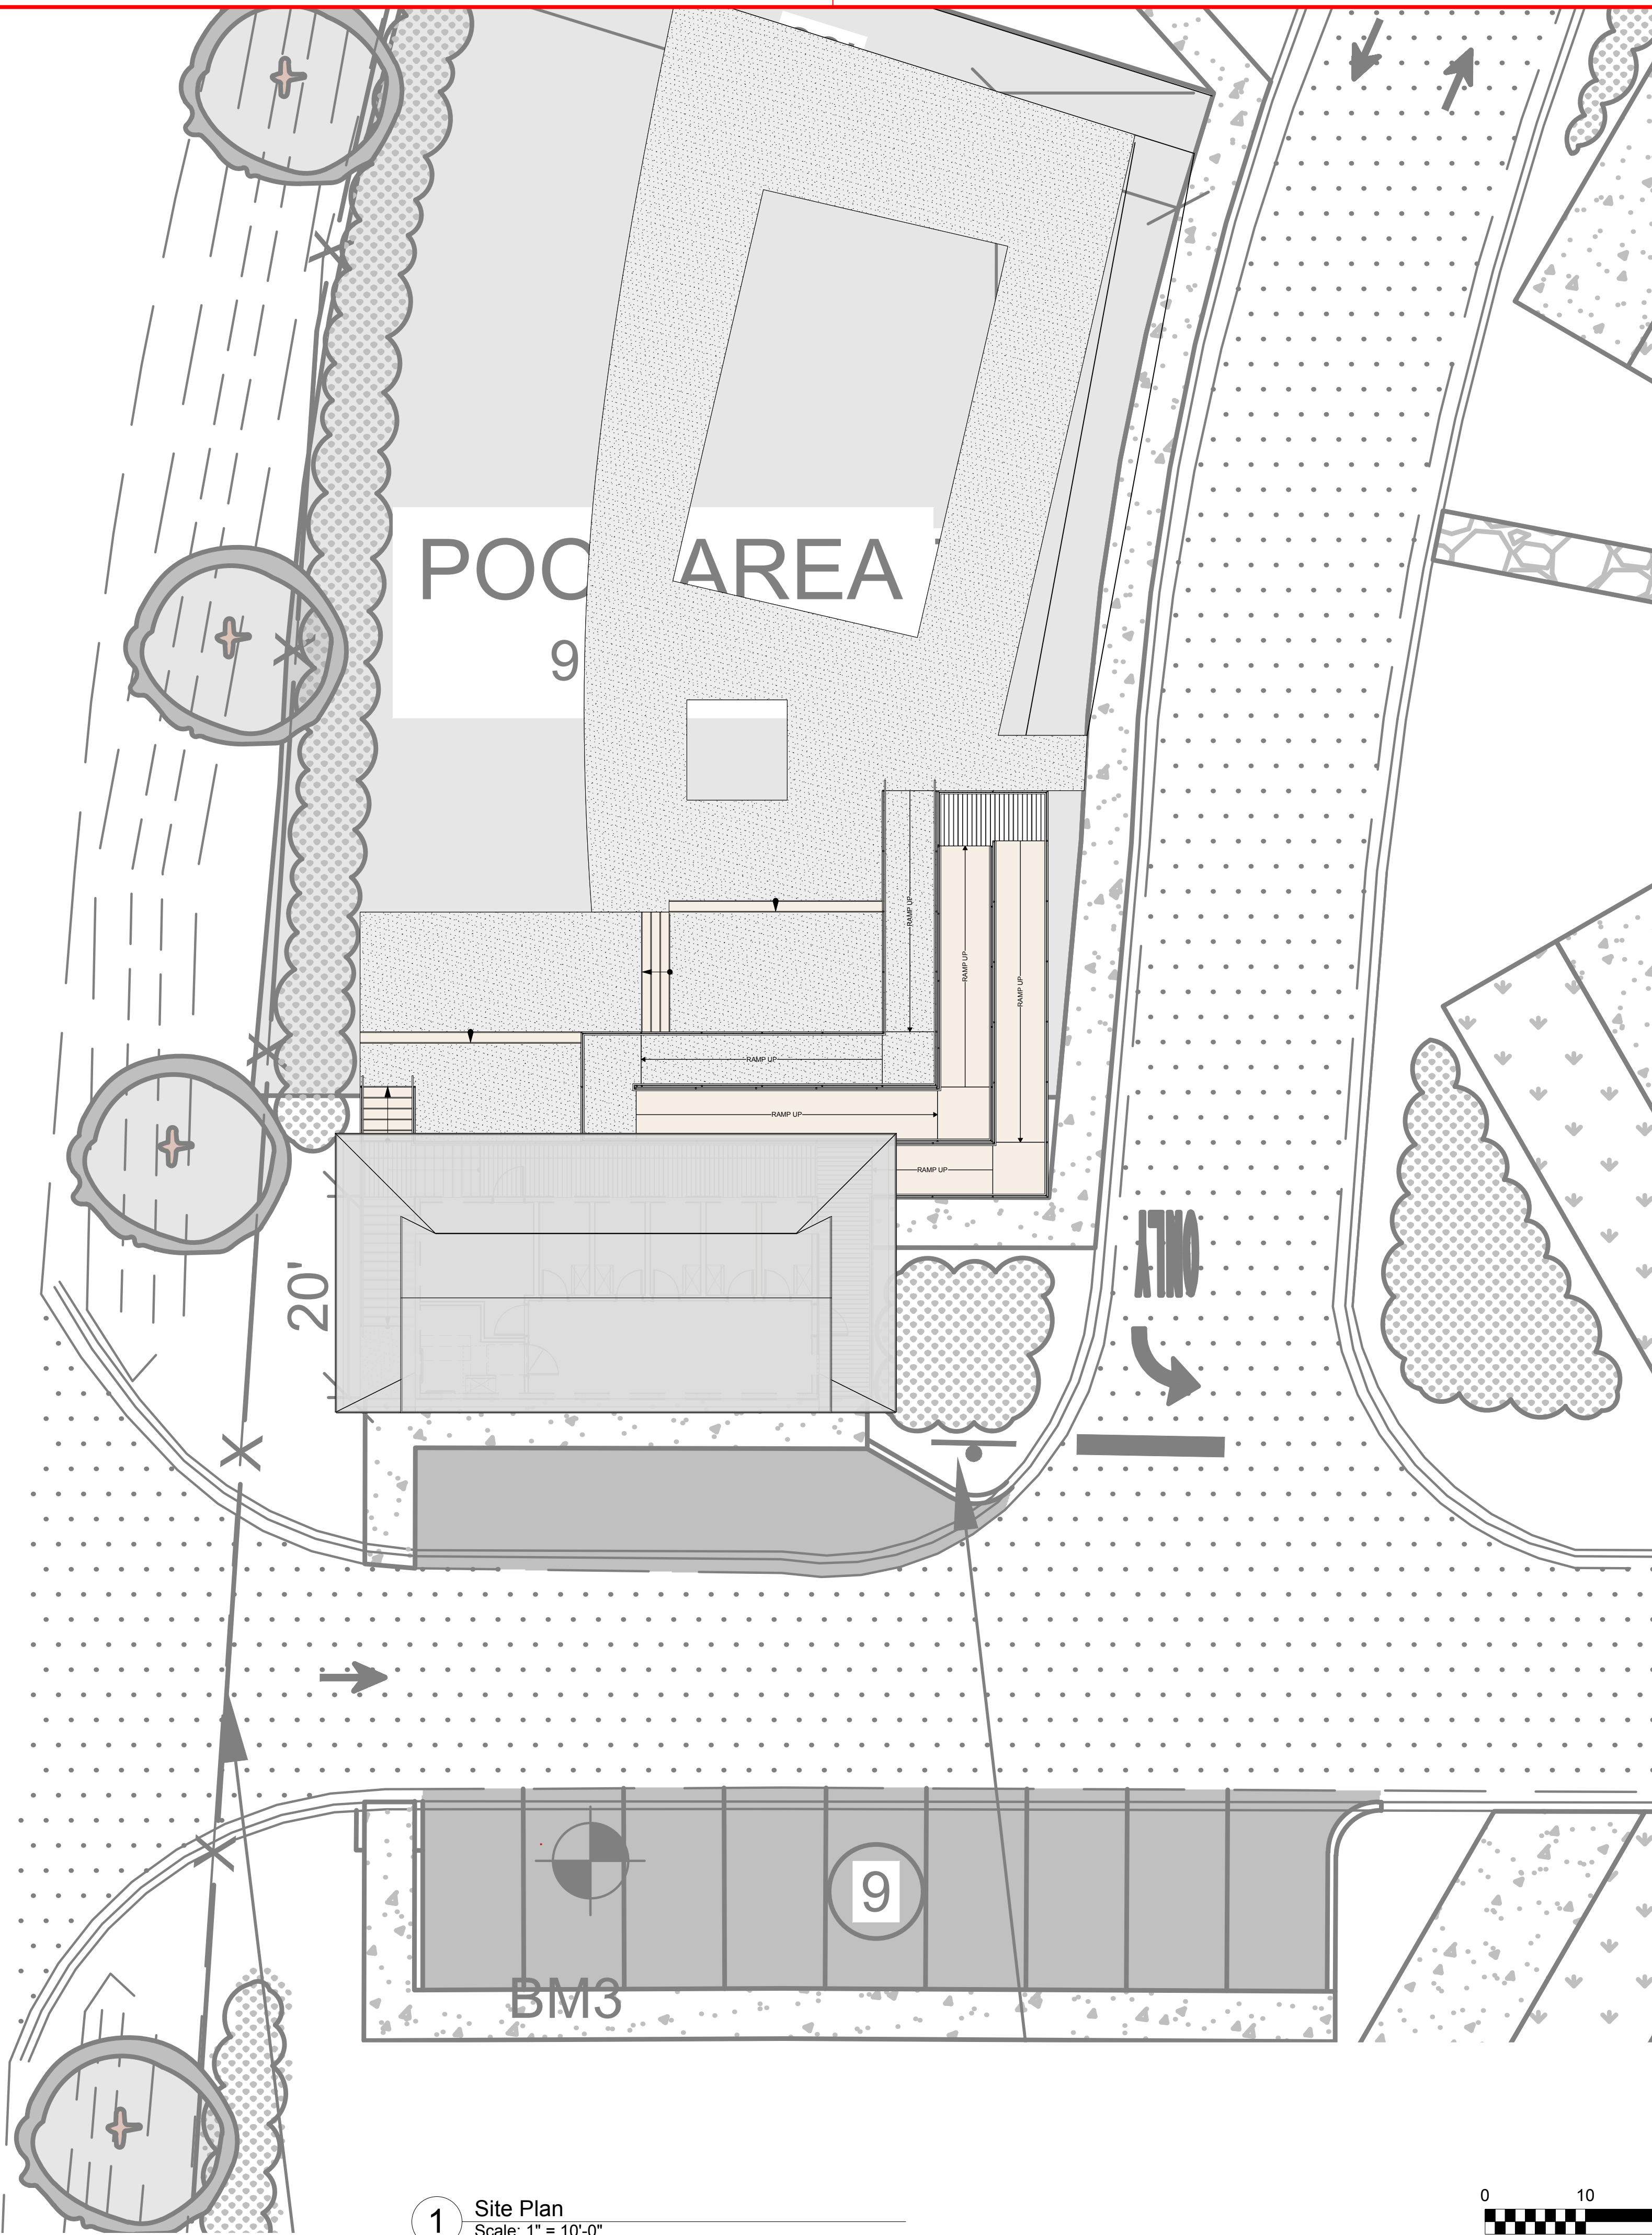


1 Site Plan
Scale: 1" = 10'-0"

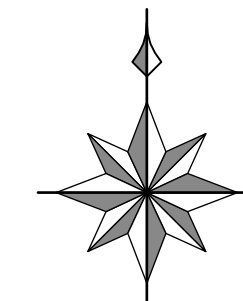


		H. H. FURR ARCHITECTURE & DEVELOPMENT PLLC 1716 GOVERNMENT STREET, SUITE F OCEAN SPRINGS, MISSISSIPPI 39564 INFO@HHFURR.COM 228-872-4455	
RENOVATIONS & ADDITIONS TO THE BLANK RESIDENCE XXXX GOVERNMENT STREET OCEAN SPRINGS, MISSISSIPPI			
Project ID		19XX	
REV.	DATE	DESCRIPTION	
NO.	DATE	ISSUE NOTE	
PRELIMINARY Not For Construction			
Reviewed By		Drawn By	
Sheet Title			
SITE PLAN			
Sheet No.			
SD 1.0			

THIS DRAWING INDICATES THE GENERAL SCOPE OF THE PROJECT IN TERMS OF ARCHITECTURAL DESIGN CONCEPT, THE DIMENSIONS OF THE BUILDING, THE MAJOR ARCHITECTURAL ELEMENTS, AND/OR THE TYPE OF STRUCTURAL, MECHANICAL, AND ELECTRICAL SYSTEMS. THE DRAWINGS DO NOT NECESSARILY INDICATE OR DESCRIBE ALL WORK REQUIRED FOR FULL PERFORMANCE AND COMPLETION OF THE REQUIREMENTS OF THE CONTRACT DOCUMENTS. ON THE BASIS OF THE GENERAL SCOPE INDICATED OR DESCRIBED, THE CONTRACTOR SHALL FURNISH ALL ITEMS REQUIRED FOR THE PROPER EXECUTION AND COMPLETION OF THE WORK. DECISIONS OF THE ARCHITECT AS TO THE ITEMS OF WORK REASONABLY INCLUDED WITHIN THE SCOPE OF THIS DOCUMENT SHALL BE FINAL AND BINDING ON THE CONTRACTOR.

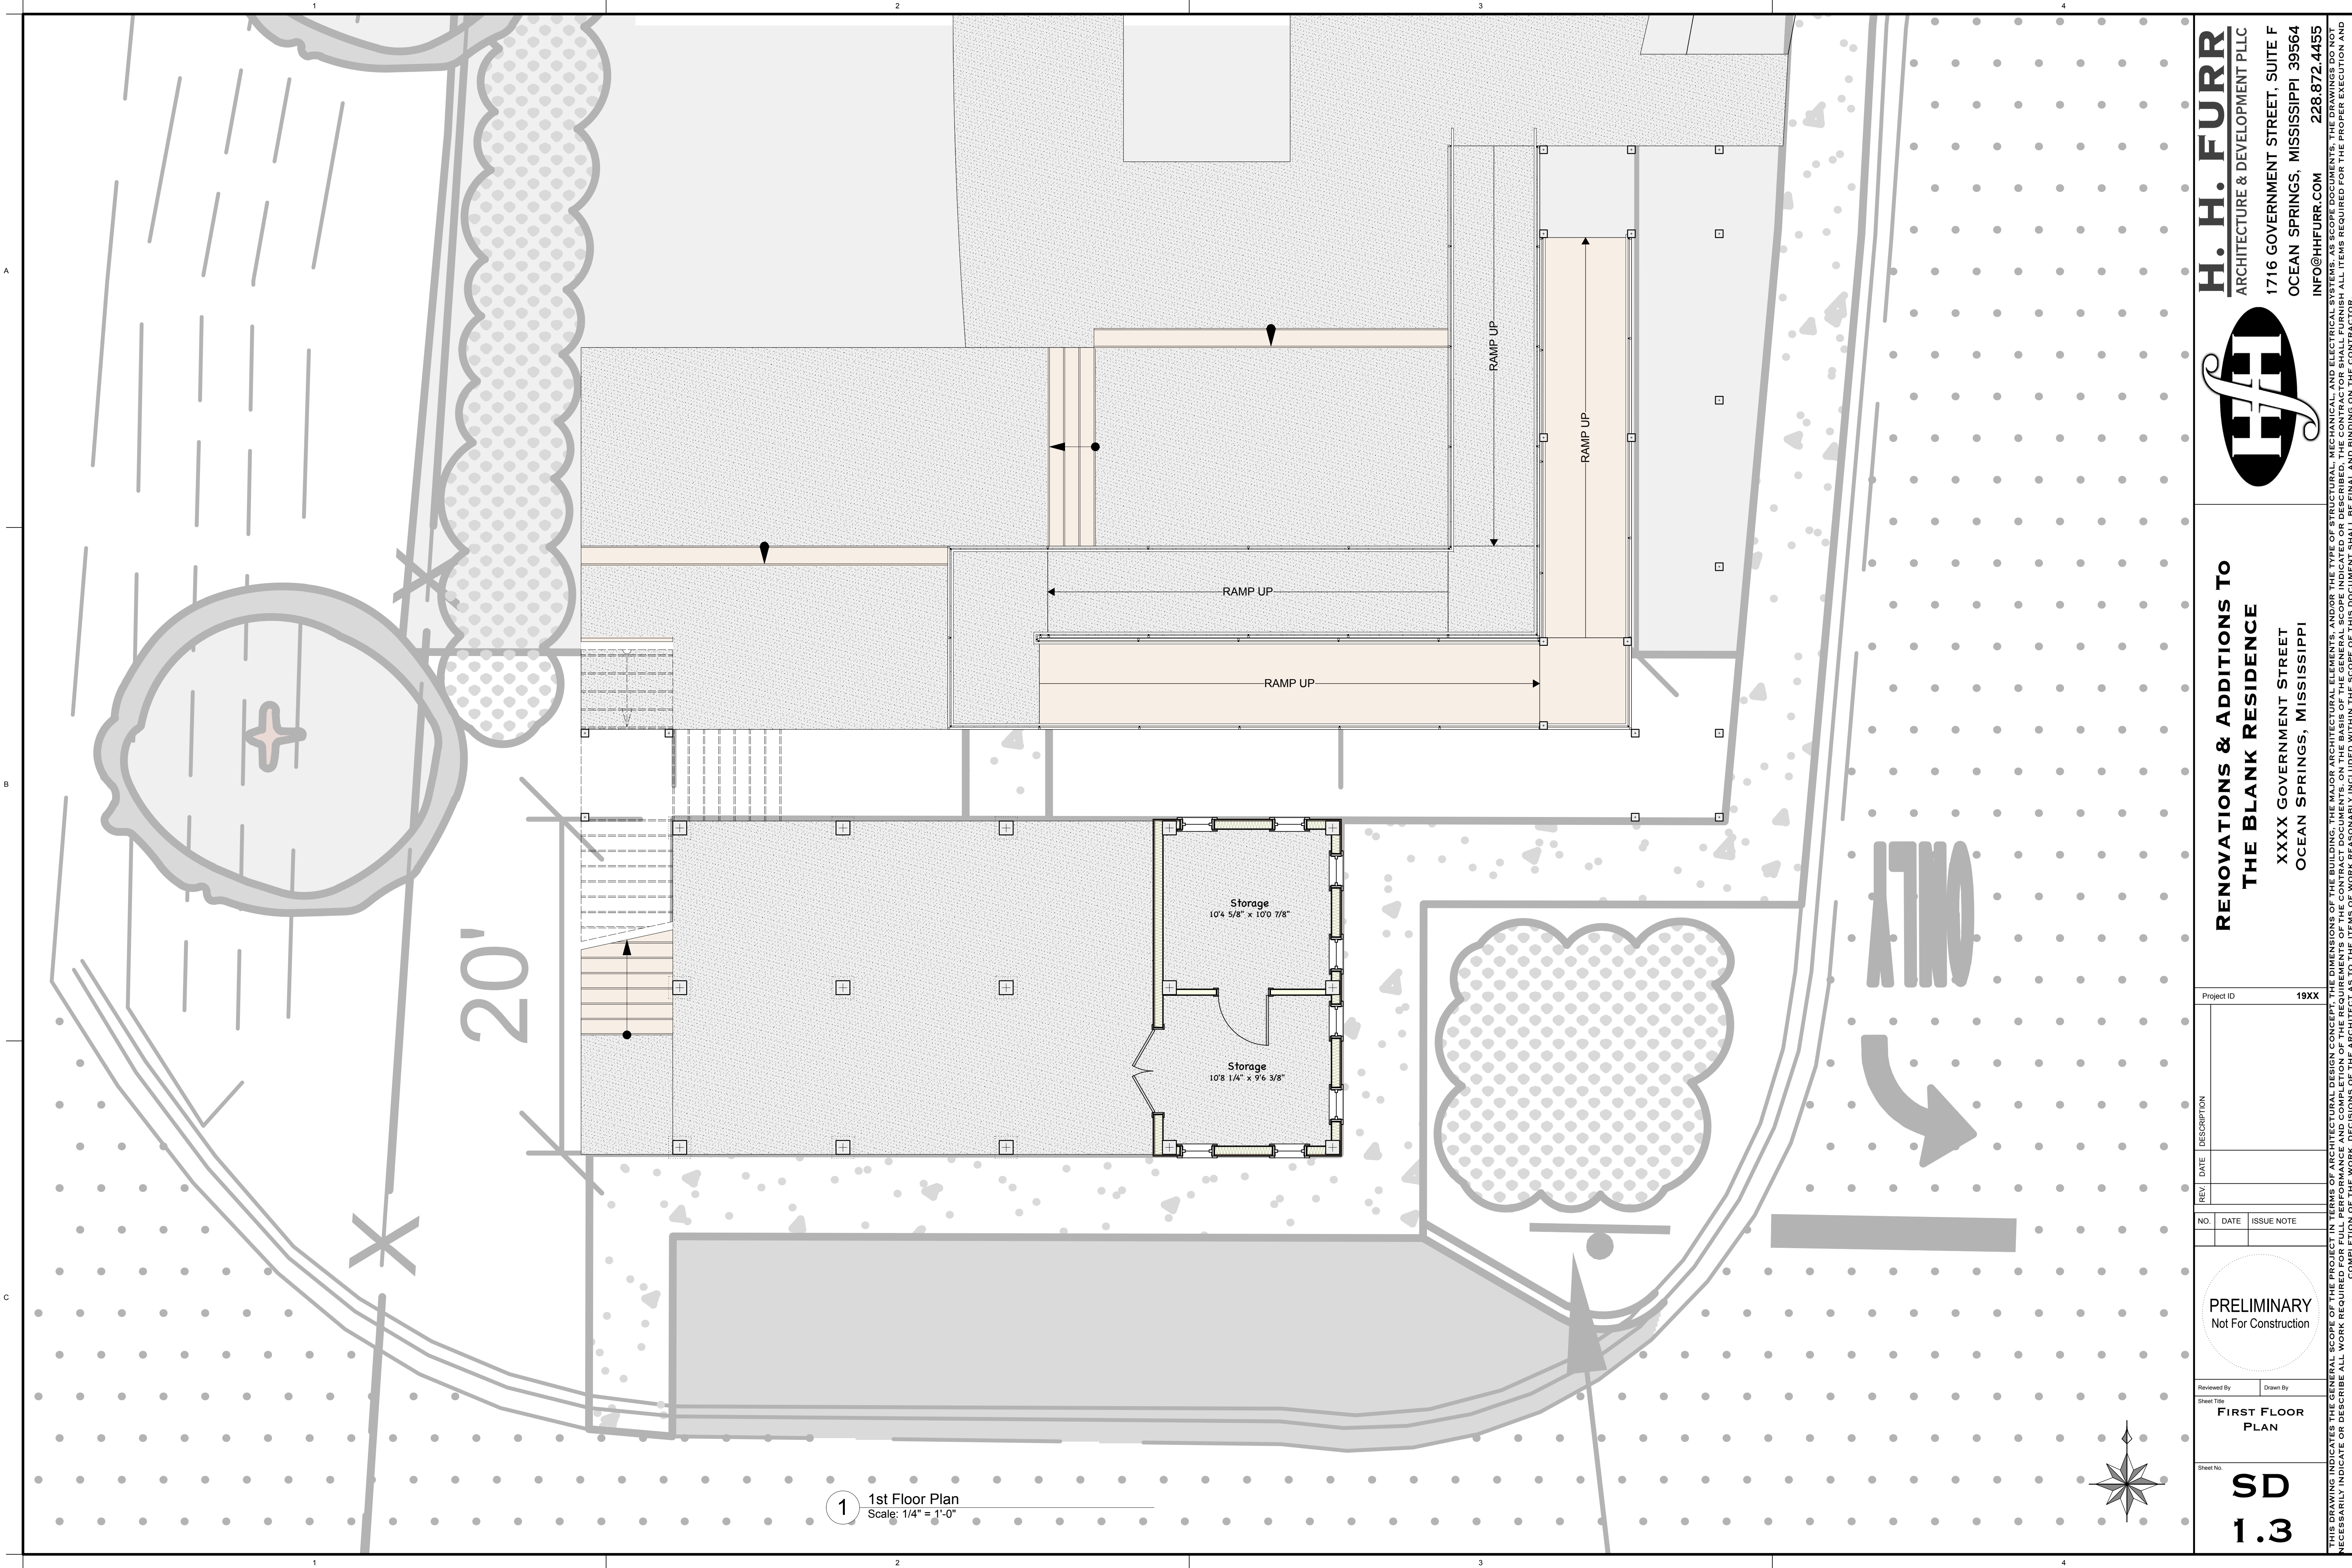

1 1st Floor Plan
Scale: 1/4" = 1'-0"

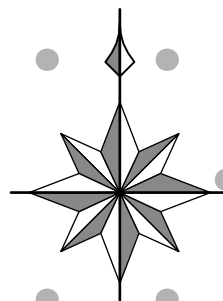

Project ID

19XX

REV

DATE

DESCRIPTION

NO.

DATE

ISSUE NOTE

PRELIMINARY

Not For Construction

Reviewed By

Drawn By

Sheet Title

FIRST FLOOR PLAN

Sheet No.

SD 1.3

H. H. FURR

ARCHITECTURE & DEVELOPMENT PLLC

1716 GOVERNMENT STREET, SUITE F

OCEAN SPRINGS, MISSISSIPPI 39564

INFO@HHFURR.COM 228.872.4455

HH


RENOVATIONS & ADDITIONS TO

THE BLANK RESIDENCE


XXXX GOVERNMENT STREET

OCEAN SPRINGS, MISSISSIPPI

THIS DRAWING INDICATES THE GENERAL SCOPE OF THE PROJECT IN TERMS OF ARCHITECTURAL DESIGN CONCEPT, THE DIMENSIONS OF THE BUILDING, THE MAJOR ARCHITECTURAL ELEMENTS, AND/OR THE TYPE OF STRUCTURAL, MECHANICAL, AND ELECTRICAL SYSTEMS, AS SCOPE DOCUMENTS, THE DRAWINGS DO NOT NECESSARILY INDICATE OR DESCRIBE ALL WORK REQUIRED FOR FULL PERFORMANCE AND COMPLETION OF THE REQUIREMENTS OF THE CONTRACT DOCUMENTS, ON THE BASIS OF THE GENERAL SCOPE INDICATED OR DESCRIBED, THE CONTRACTOR SHALL FURNISH ALL ITEMS REQUIRED FOR THE PROPER EXECUTION AND COMPLETION OF THE WORK, DESIGNS OF THE ARCHITECT AS TO THE ITEMS OF WORK REASONABLY WITHIN THE SCOPE OF THIS DOCUMENT SHALL BE FINAL AND BINDING ON THE CONTRACTOR.

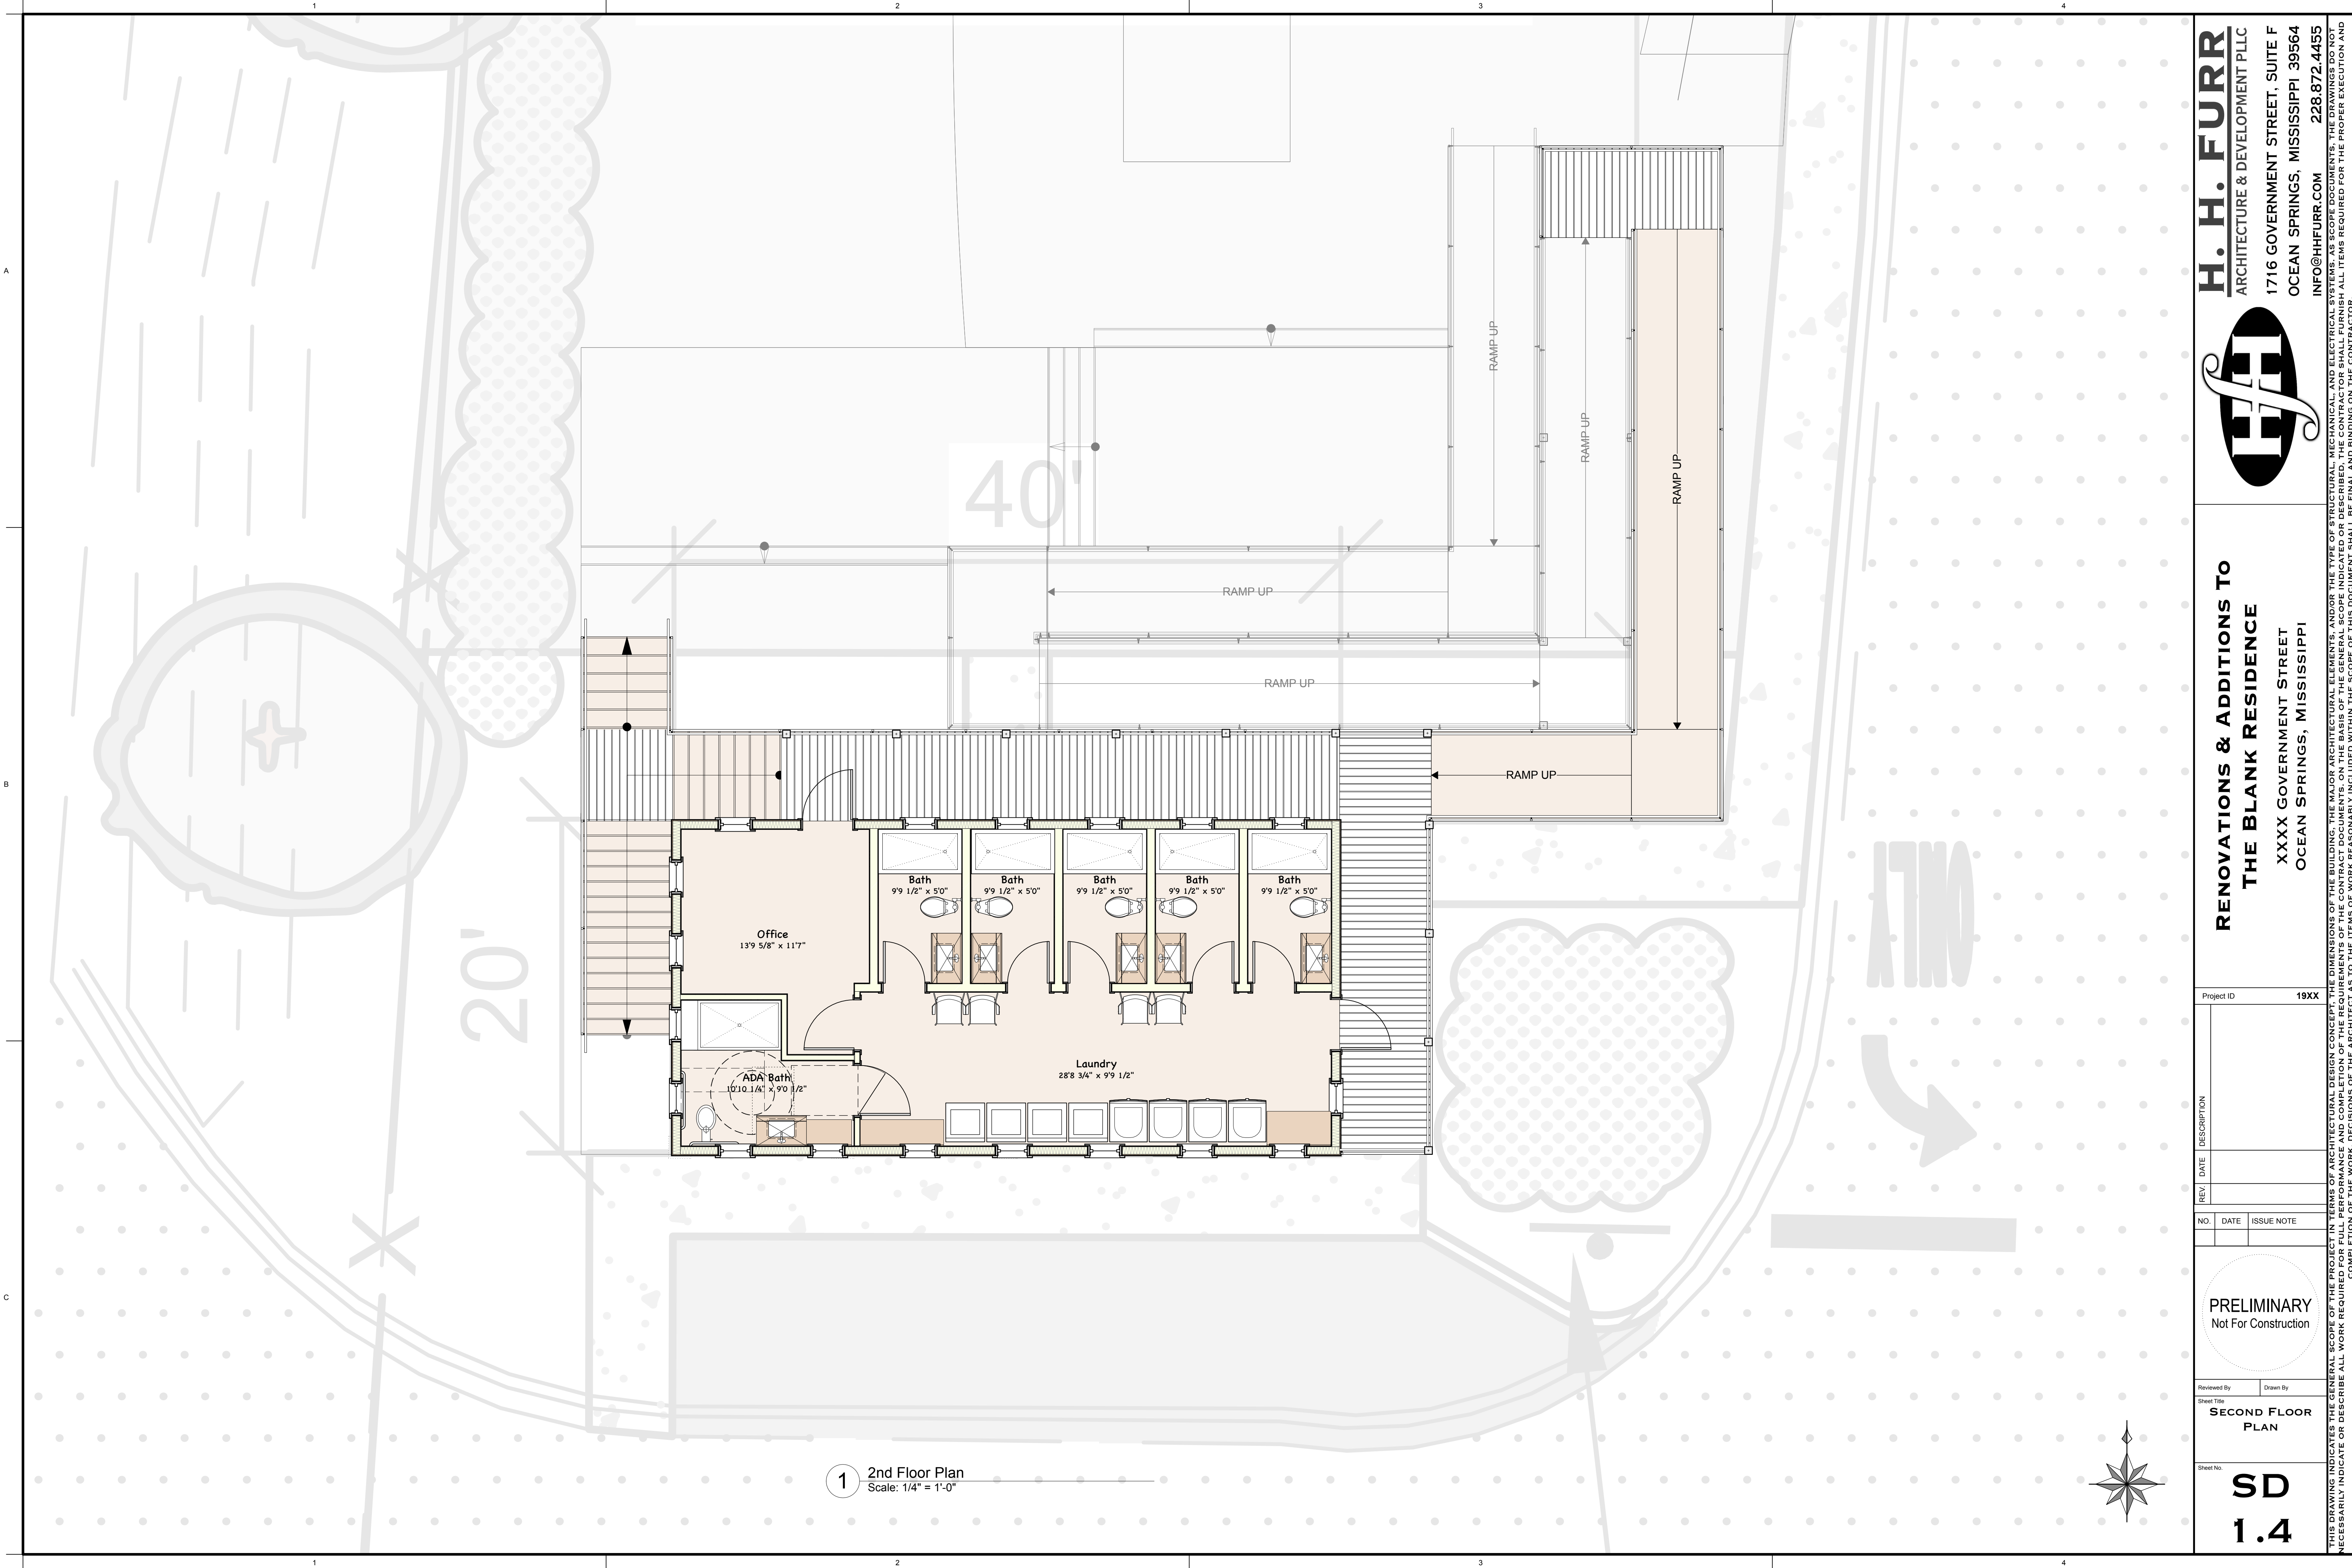

1 2nd Floor Plan
Scale: 1/4" = 1'-0"

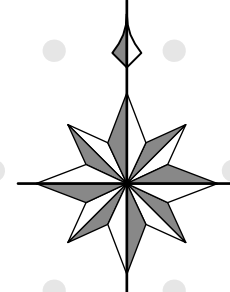

Project ID

19XX

REV

DATE

DESCRIPTION

NO.

DATE

ISSUE NOTE

PRELIMINARY

Not For Construction

Reviewed By

Drawn By

Sheet Title

SECOND FLOOR PLAN

Sheet No.

SD 1.4

H. H. FURR

ARCHITECTURE & DEVELOPMENT PLLC

1716 GOVERNMENT STREET, SUITE F

OCEAN SPRINGS, MISSISSIPPI 39564

INFO@HHFURR.COM 228.872.4455

HH

RENOVATIONS & ADDITIONS TO

THE BLANK RESIDENCE

XXXX GOVERNMENT STREET

OCEAN SPRINGS, MISSISSIPPI

THIS DRAWING INDICATES THE GENERAL SCOPE OF THE PROJECT IN TERMS OF ARCHITECTURAL DESIGN CONCEPT. THE DIMENSIONS OF THE BUILDING, THE MAJOR ARCHITECTURAL ELEMENTS, AND/OR THE TYPE OF STRUCTURAL, MECHANICAL, AND ELECTRICAL SYSTEMS, AS SCOPE DOCUMENTS, THE DRAWINGS DO NOT NECESSARILY INDICATE OR DESCRIBE ALL WORK REQUIRED FOR FULL PERFORMANCE AND COMPLETION OF THE CONTRACT DOCUMENTS. ON THE BASIS OF THE GENERAL SCOPE INDICATED OR DESCRIBED, THE CONTRACTOR SHALL FURNISH ALL ITEMS REQUIRED FOR THE PROPER EXECUTION AND COMPLETION OF THE WORK. DESIGNATIONS OF THE ARCHITECT AS TO THE ITEMS OF WORK REASONABLY WITHIN THE SCOPE OF THIS DOCUMENT SHALL BE FINAL AND BINDING ON THE CONTRACTOR.



1


Front Elevation
Scale: 1/4" = 1'-0"



2

Left Elevation
Scale: 1/4" = 1'-0"

H. H. FURR
ARCHITECTURE & DEVELOPMENT PLLC
1716 GOVERNMENT STREET, SUITE F
OCEAN SPRINGS, MISSISSIPPI 39564
INFO@HHFURR.COM 228.872.4455

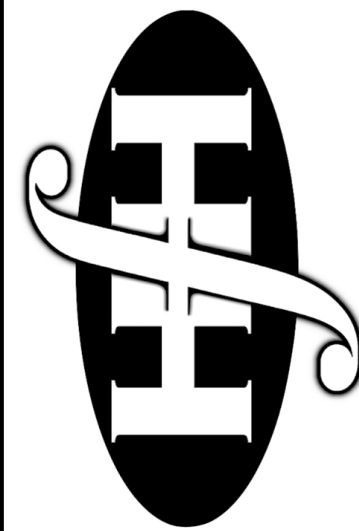

**RENOVATIONS & ADDITIONS TO
THE BLANK RESIDENCE**
XXXX GOVERNMENT STREET
OCEAN SPRINGS, MISSISSIPPI

Project ID 19XX

REV.	DATE	DESCRIPTION

NO.	DATE	ISSUE NOTE

PRELIMINARY
Not For Construction

Reviewed By Drawn By

Sheet Title
**EXTERIOR
ELEVATIONS**

Sheet No.
**SD
1.6**

THIS DRAWING INDICATES THE GENERAL SCOPE OF THE PROJECT IN TERMS OF ARCHITECTURAL DESIGN CONCEPT, THE DIMENSIONS OF THE BUILDING, THE MAJOR ARCHITECTURAL ELEMENTS, AND/OR THE TYPE OF STRUCTURAL, MECHANICAL, AND ELECTRICAL SYSTEMS, AS SCOPE DOCUMENTS, THE DRAWINGS DO NOT NECESSARILY INDICATE OR DESCRIBE ALL WORK REQUIRED FOR FULL PERFORMANCE AND COMPLETION OF THE REQUIREMENTS OF THE CONTRACT DOCUMENTS. ON THE BASIS OF THE GENERAL SCOPE INDICATED OR DESCRIBED, THE CONTRACTOR SHALL FURNISH ALL ITEMS REQUIRED FOR THE PROPER EXECUTION AND COMPLETION OF THE WORK. DESIGNS OF THE ARCHITECT AS TO THE ITEMS OF WORK REASONABLY INCLUDED WITHIN THE SCOPE OF THIS DOCUMENT SHALL BE FINAL AND BINDING ON THE CONTRACTOR.




1 Rear Elevation
Scale: 1/4" = 1'-0"



2 Right Elevation
Scale: 1/4" = 1'-0"

H. H. FURR
ARCHITECTURE & DEVELOPMENT PLLC
1716 GOVERNMENT STREET, SUITE F
OCEAN SPRINGS, MISSISSIPPI 39564
INFO@HHFURR.COM 228.872.4455

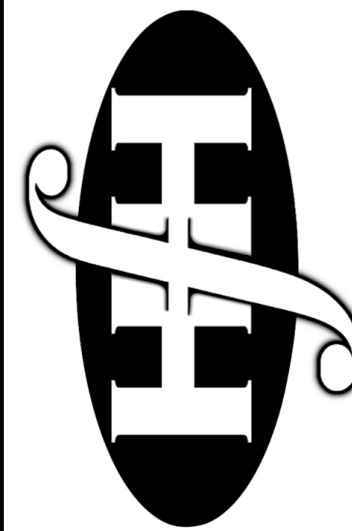

**RENOVATIONS & ADDITIONS TO
THE BLANK RESIDENCE**
XXXX GOVERNMENT STREET
OCEAN SPRINGS, MISSISSIPPI

Project ID 19XX

REV.	DATE	DESCRIPTION

NO.	DATE	ISSUE NOTE

PRELIMINARY
Not For Construction


Reviewed By
Sheet Title
**EXTERIOR
ELEVATIONS**

Sheet No.
**SD
1.7**


THIS DRAWING INDICATES THE GENERAL SCOPE OF THE PROJECT IN TERMS OF ARCHITECTURAL DESIGN CONCEPT, THE DIMENSIONS OF THE BUILDING, THE MAJOR ARCHITECTURAL ELEMENTS, AND/OR THE TYPE OF STRUCTURAL, MECHANICAL, AND ELECTRICAL SYSTEMS, AS SCOPE DOCUMENTS, THE DRAWINGS DO NOT NECESSARILY INDICATE OR DESCRIBE ALL WORK REQUIRED FOR FULL PERFORMANCE AND COMPLETION OF THE REQUIREMENTS OF THE CONTRACT DOCUMENTS, ON THE BASIS OF THE GENERAL SCOPE INDICATED OR DESCRIBED, THE CONTRACTOR SHALL FURNISH ALL ITEMS REQUIRED FOR THE PROPER EXECUTION AND COMPLETION OF THE WORK. DESIGNS OF THE ARCHITECT AS TO THE ITEMS OF WORK REASONABLY INCLUDED WITHIN THE SCOPE OF THIS DOCUMENT SHALL BE FINAL AND BINDING ON THE CONTRACTOR.




1 Perspective Vignette
Scale: N.T.S.

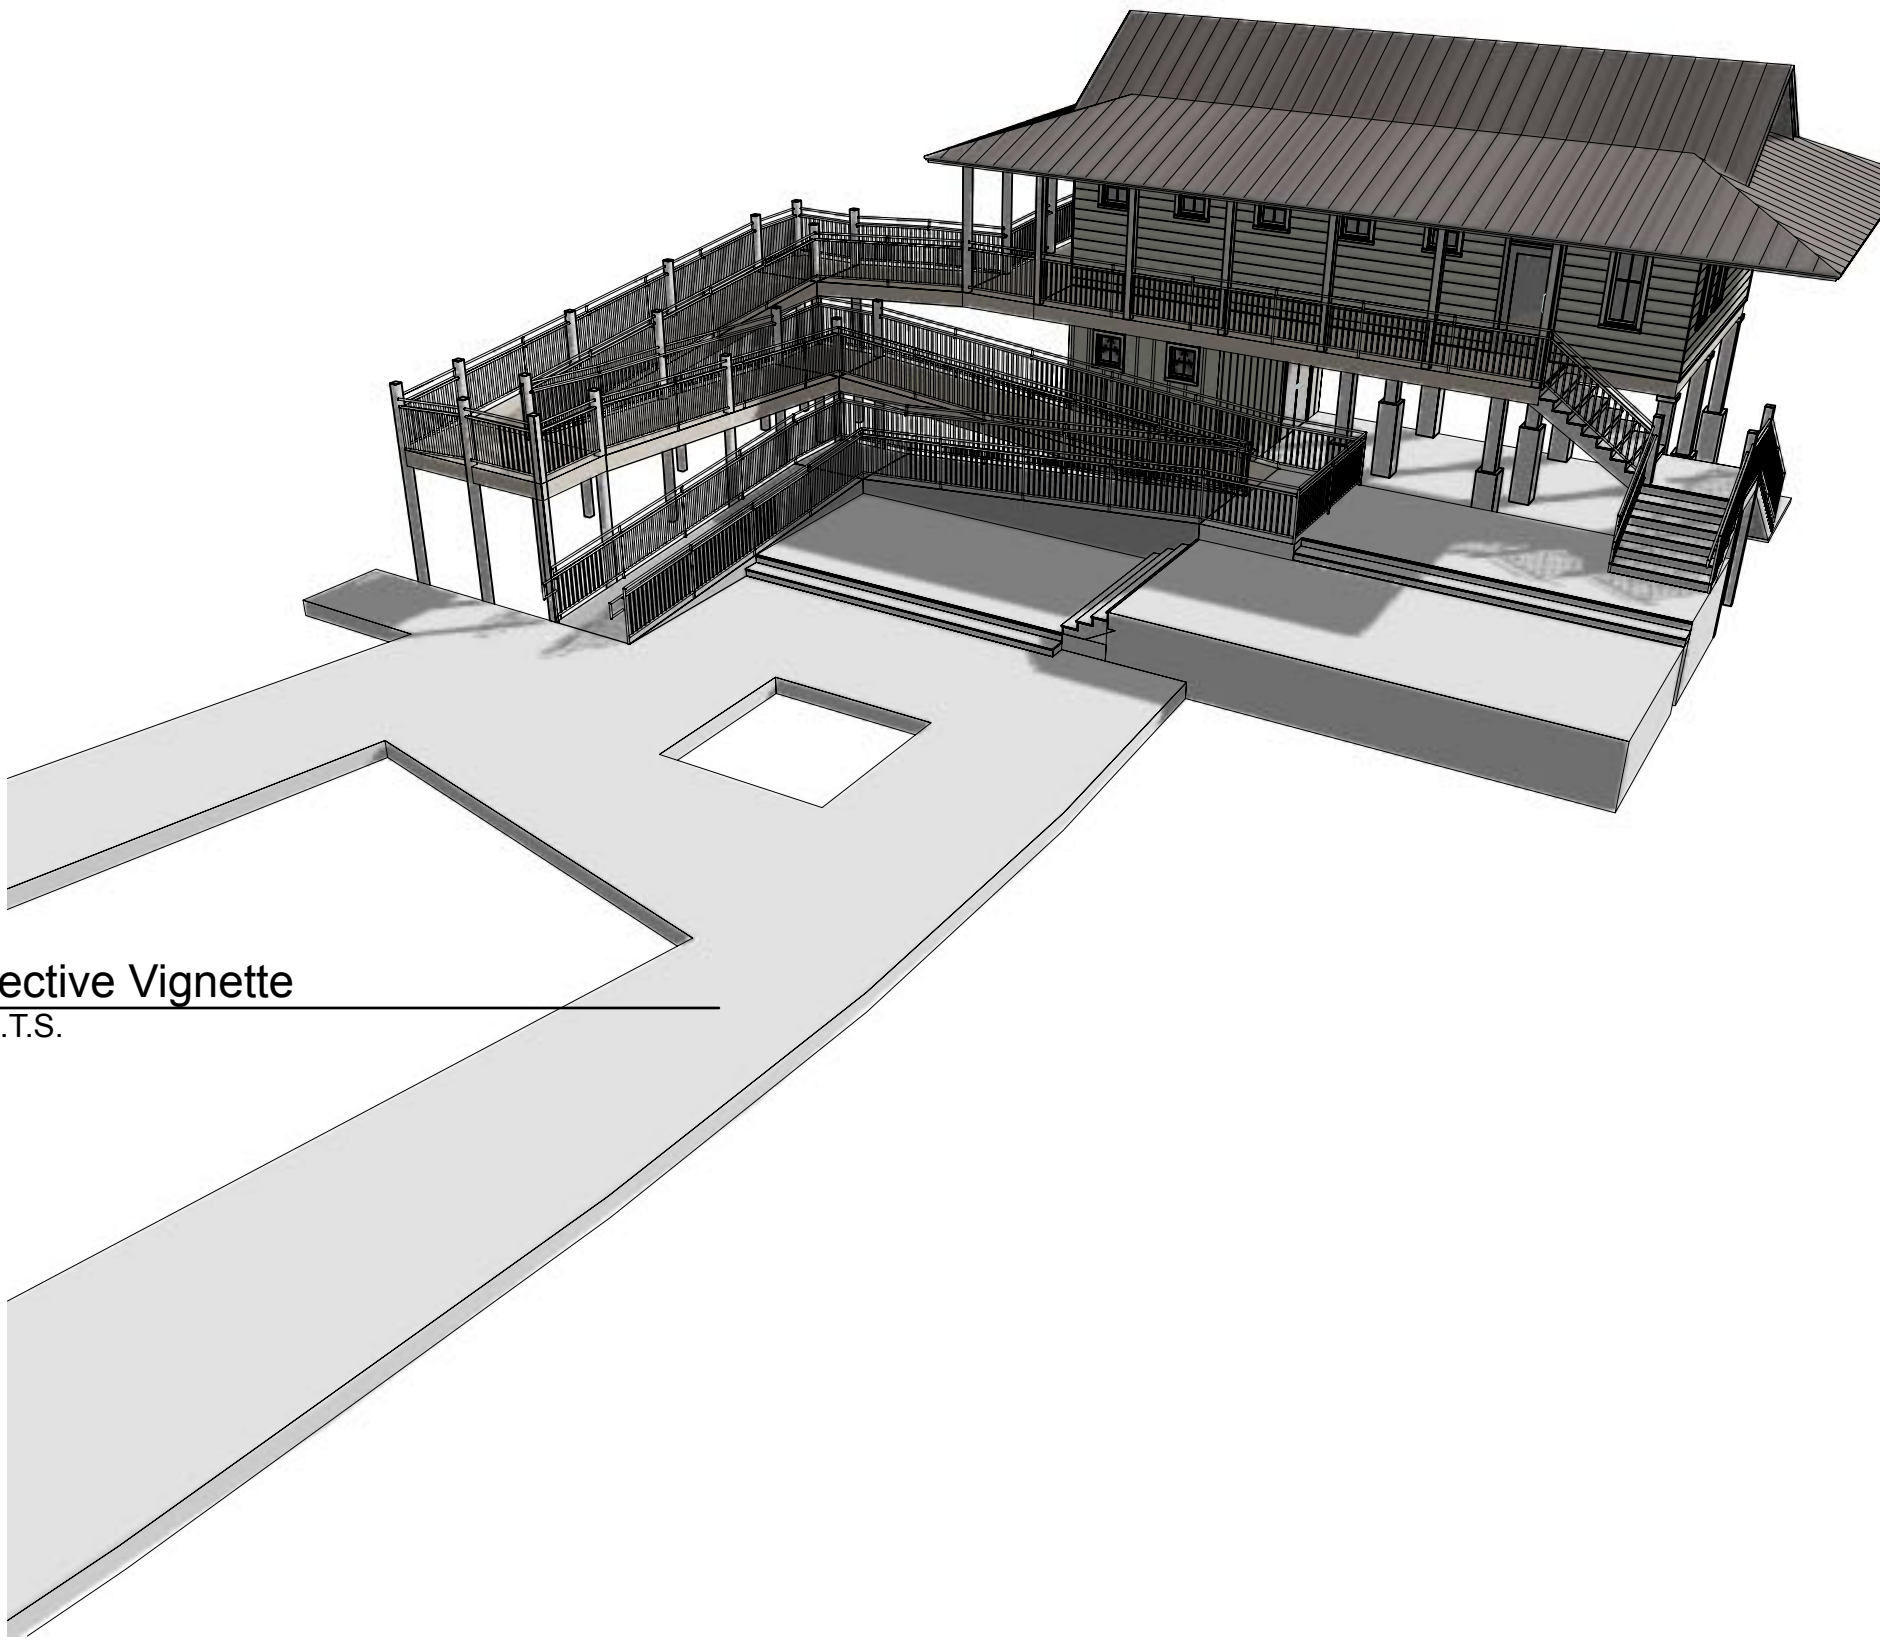

2 Perspective Vignette
Scale: N.T.S.

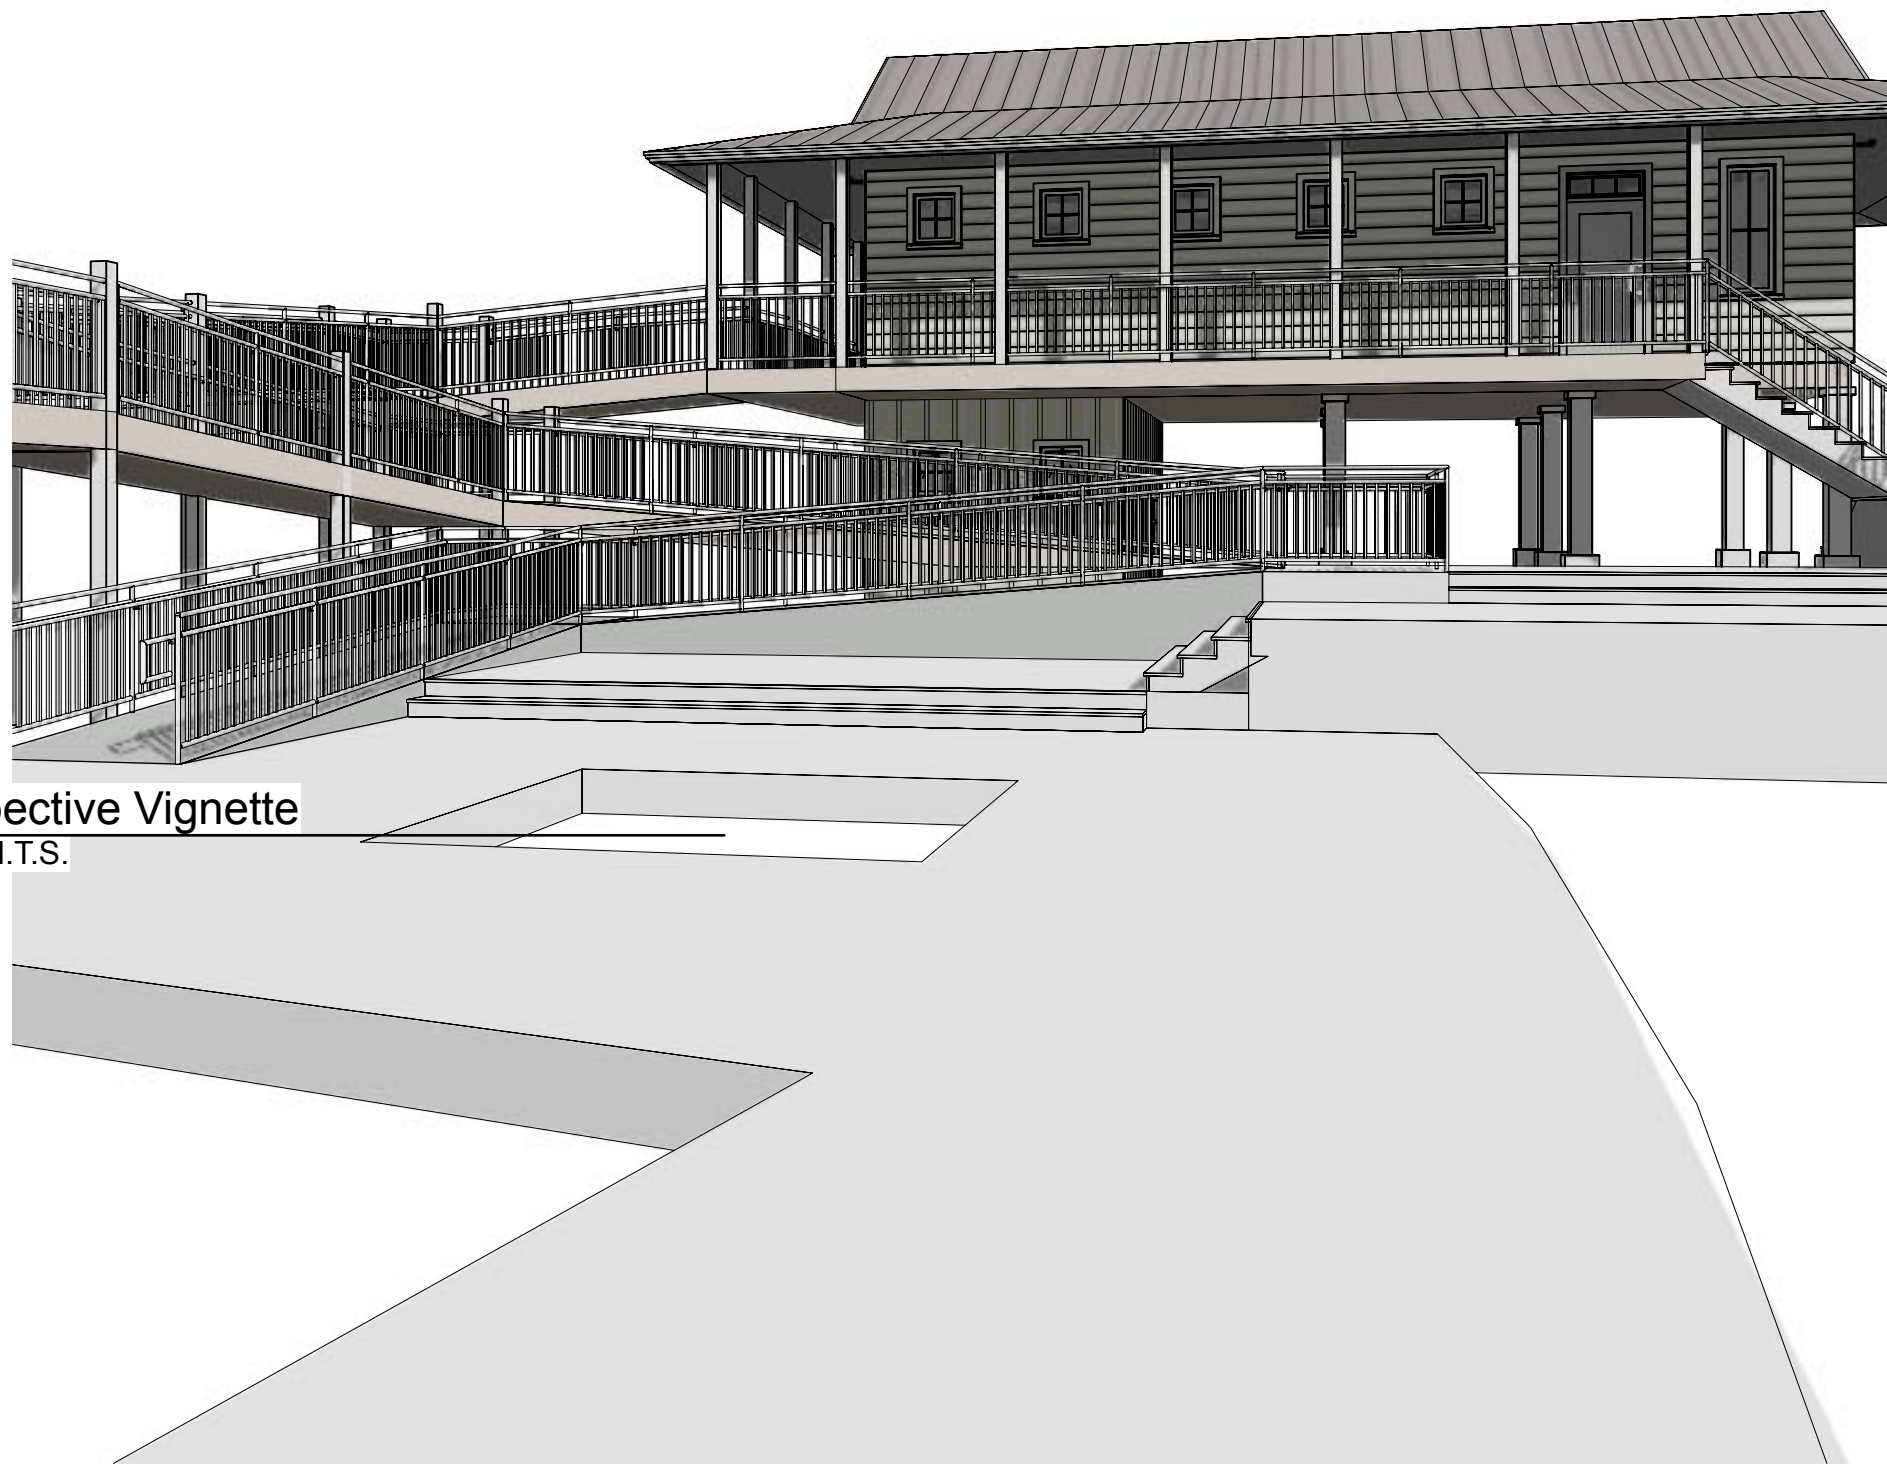


3 Perspective Vignette
Scale: N.T.S.

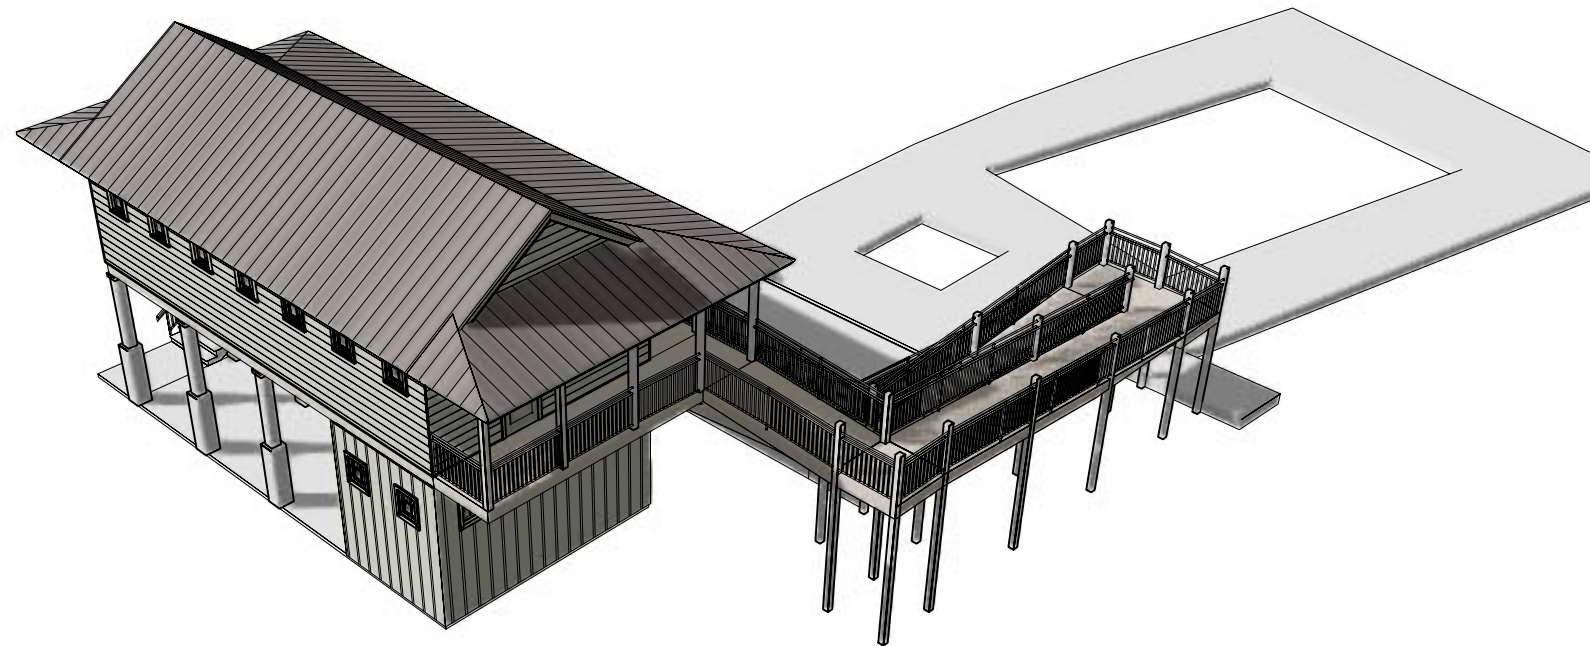

4 Perspective Vignette
Scale: N.T.S.

H. H. FURR
ARCHITECTURE & DEVELOPMENT PLLC
1716 GOVERNMENT STREET, SUITE F
OCEAN SPRINGS, MISSISSIPPI 39564
INFO@HHFURR.COM 228.872.4455

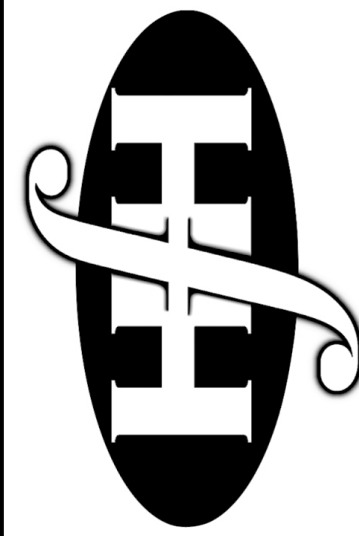

**RENOVATIONS & ADDITIONS TO
THE BLANK RESIDENCE**
XXXX GOVERNMENT STREET
OCEAN SPRINGS, MISSISSIPPI

Project ID 19XX

REV.	DATE	DESCRIPTION

NO.	DATE	ISSUE NOTE

PRELIMINARY
Not For Construction

Reviewed By
Sheet Title
VIGNETTES

Sheet No.
**SD1.
V**

THIS DRAWING INDICATES THE GENERAL SCOPE OF THE PROJECT IN TERMS OF ARCHITECTURAL DESIGN CONCEPT, THE DIMENSIONS OF THE BUILDING, THE MAJOR ARCHITECTURAL ELEMENTS, AND/OR THE TYPE OF STRUCTURAL, MECHANICAL, AND ELECTRICAL SYSTEMS, AS SCOPE DOCUMENTS, THE DRAWINGS DO NOT NECESSARILY INDICATE OR DESCRIBE ALL WORK REQUIRED FOR FULL PERFORMANCE AND COMPLETION OF THE REQUIREMENTS OF THE CONTRACT DOCUMENTS, ON THE BASIS OF THE GENERAL SCOPE INDICATED OR DESCRIBED, THE CONTRACTOR SHALL FURNISH ALL ITEMS REQUIRED FOR THE PROPER EXECUTION AND COMPLETION OF THE WORK. DESIGNS OF THE CONTRACTOR TO THE ITEMS OF WORK REASONABLY INCLUDED WITHIN THE SCOPE OF THIS DOCUMENT SHALL BE FINAL AND BINDING ON THE CONTRACTOR.