



1 SITE  
1" = 20'-0"

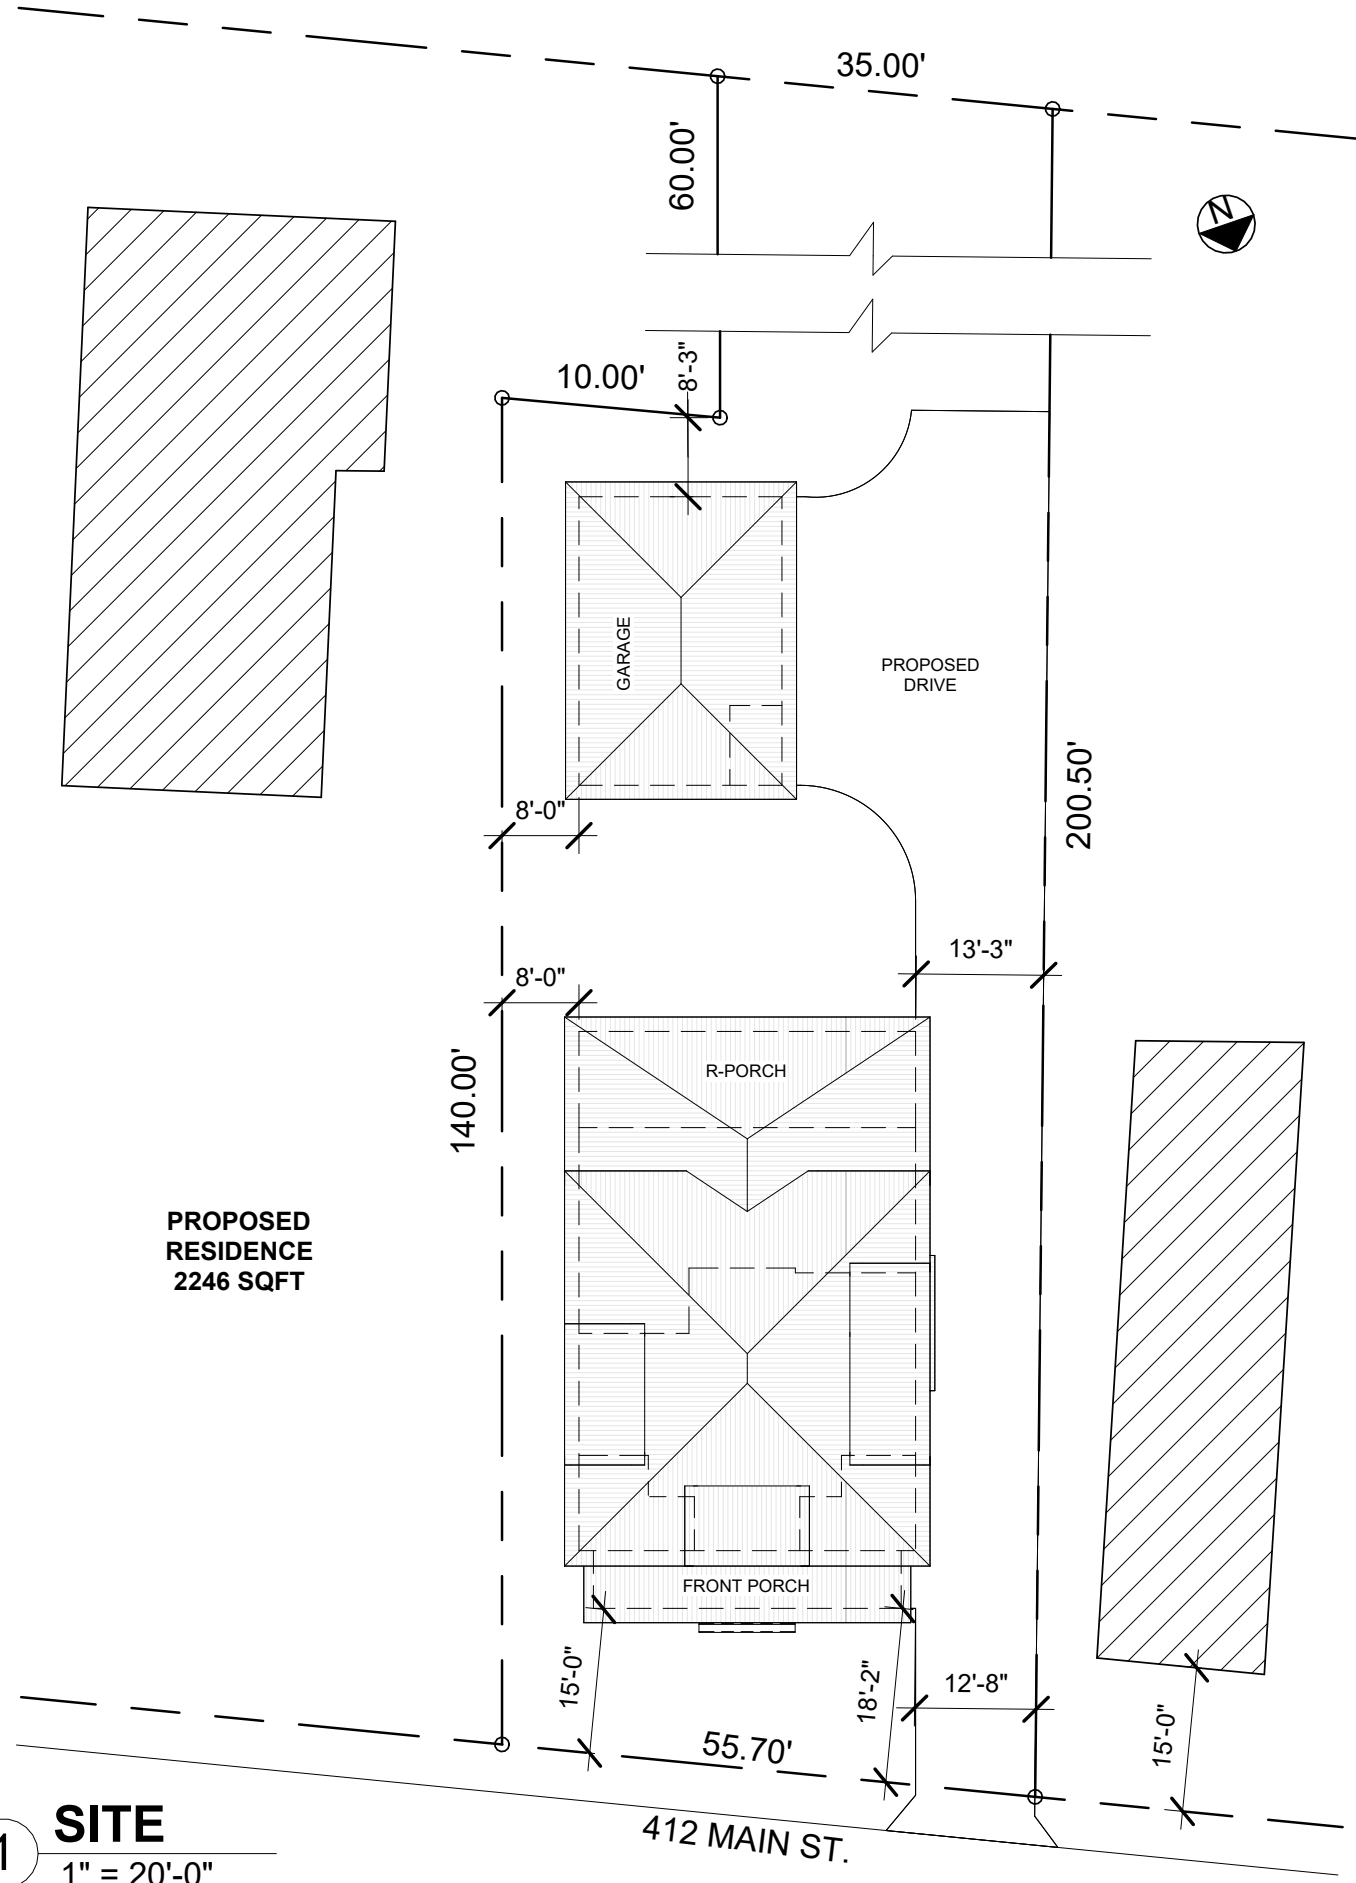

4 FRONT ELEVATION  
1/8" = 1'-0"

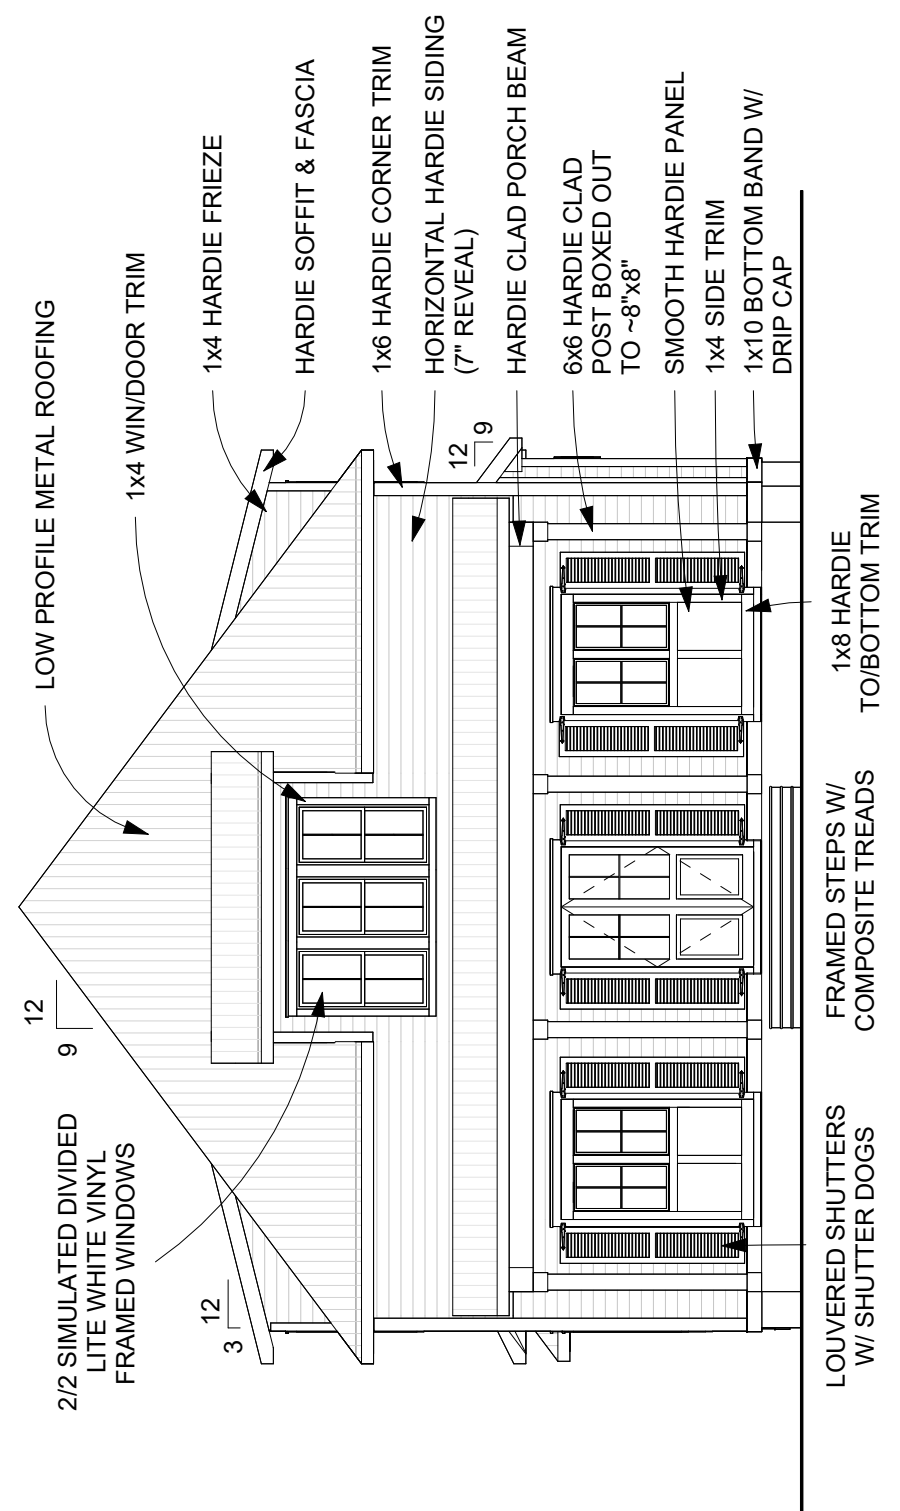



**Benfatti Construction**  
DESIGN•BUILD•INTERIORS

504-452-6974  
2107 Nicholson Avenue, Suite B  
Waveland, MS 39576  
<https://benfatticonstruction.com/>

# PROPOSED RESIDENCE

412 MAIN STREET, BAY ST. LOUIS, MS 39520  
DO-MAR LLC

Drawn by:

COLT LEE

01/29/2025

HISTORIC

1 of 2

Scale As indicated

3

LEFT ELEVATION

1/8" = 1'-0"



2

REAR ELEVATION

1/8" = 1'-0"



4

RIGHT ELEVATION

1/8" = 1'-0"



CARRIAGE STYLE  
GARAGE DOOR W/  
MAGNETIC  
HARDWARE



504-452-6974  
2107 Nicholson Avenue, Suite B  
Waveland, MS 39576  
<https://benfatticonstruction.com/>

PROPOSED RESIDENCE

412 MAIN STREET, BAY ST. LOUIS, MS 39520  
DO-MAR LLC

Drawn by:  
COLT LEE

01/29/2025

HISTORIC

2 of 2

Scale 1/8" = 1'-0"