




EXISTING HOME - VIEW FROM HANCOCK ST.



EXISTING HOME - VIEW FROM CITIZEN ST.

1 PROPOSED ADDITION

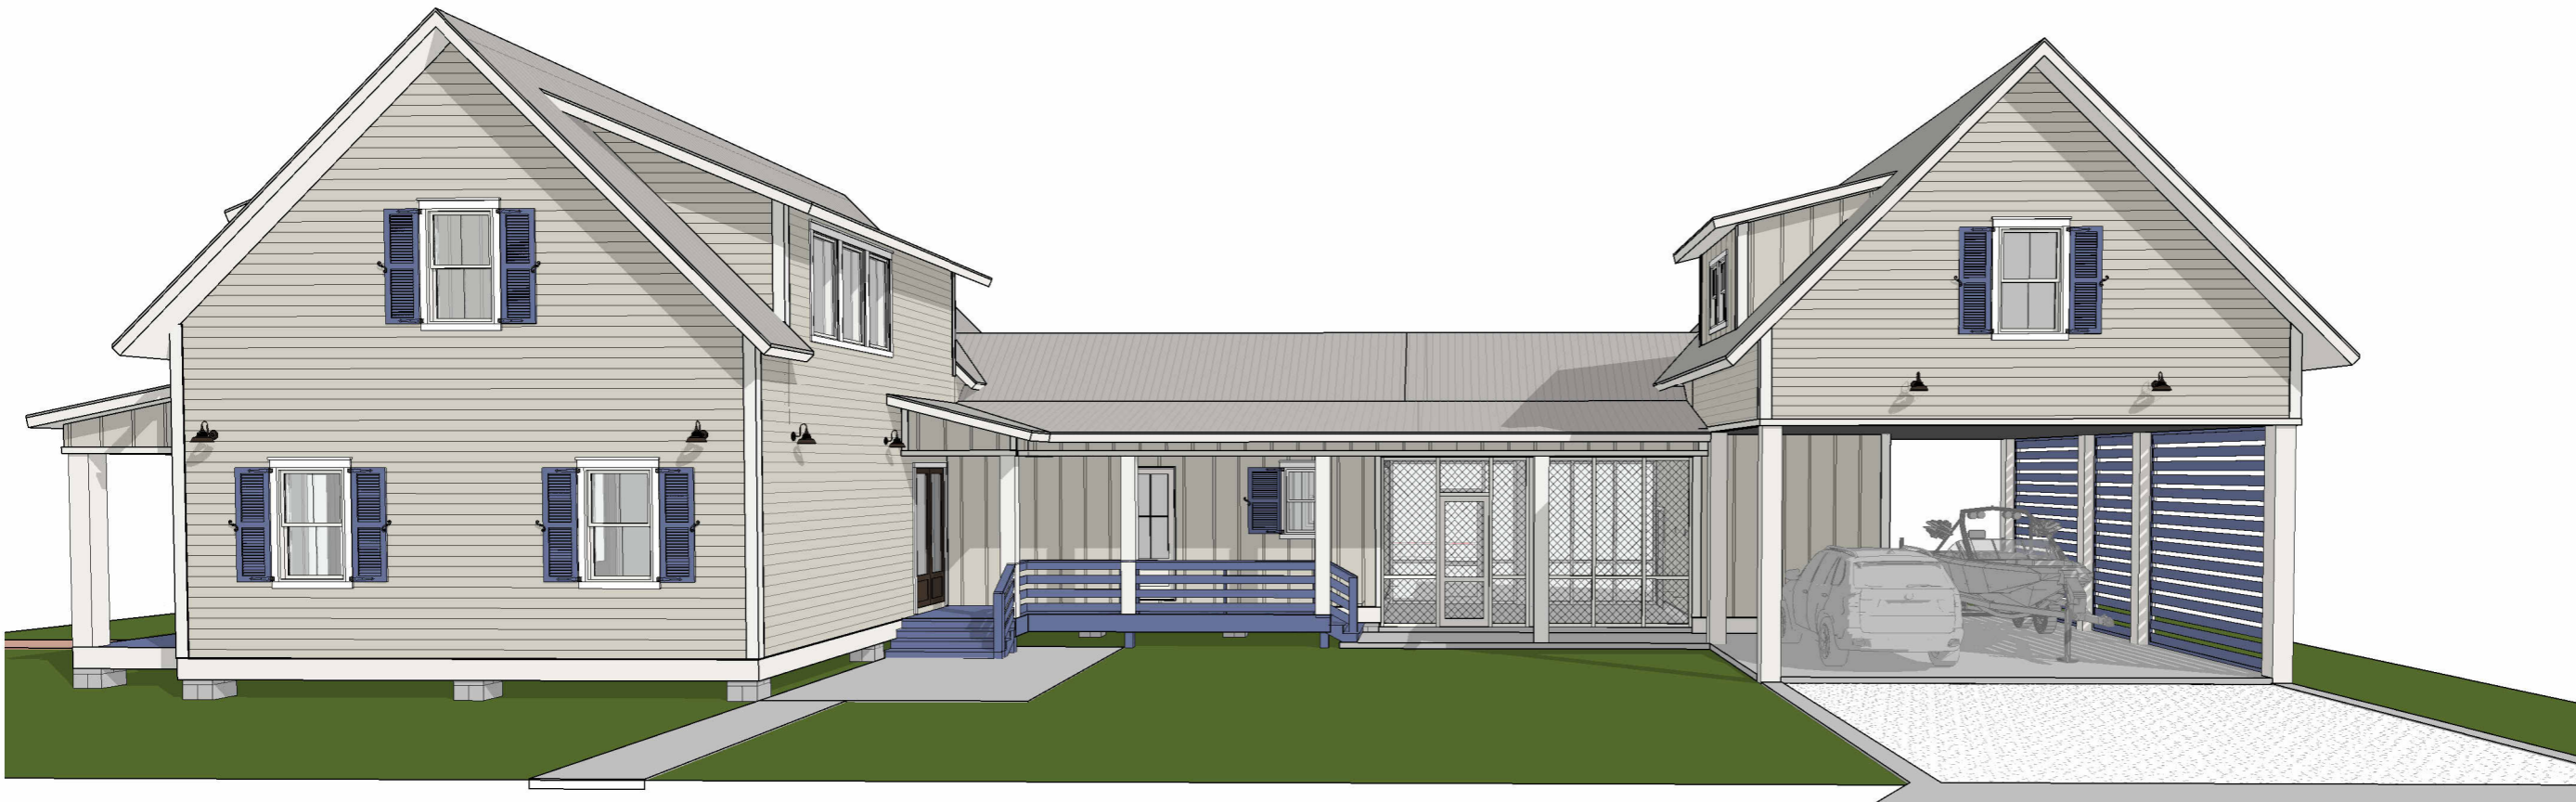

BLANCHARD RENO
202 CITIZEN STREET, BSL, MS 39520
MIKE & TRICIA

Drawn by:
COLT LEE


09/23/25

HISTORIC


1 of 4

Scale

1 SITE
1/16" = 1'-0"

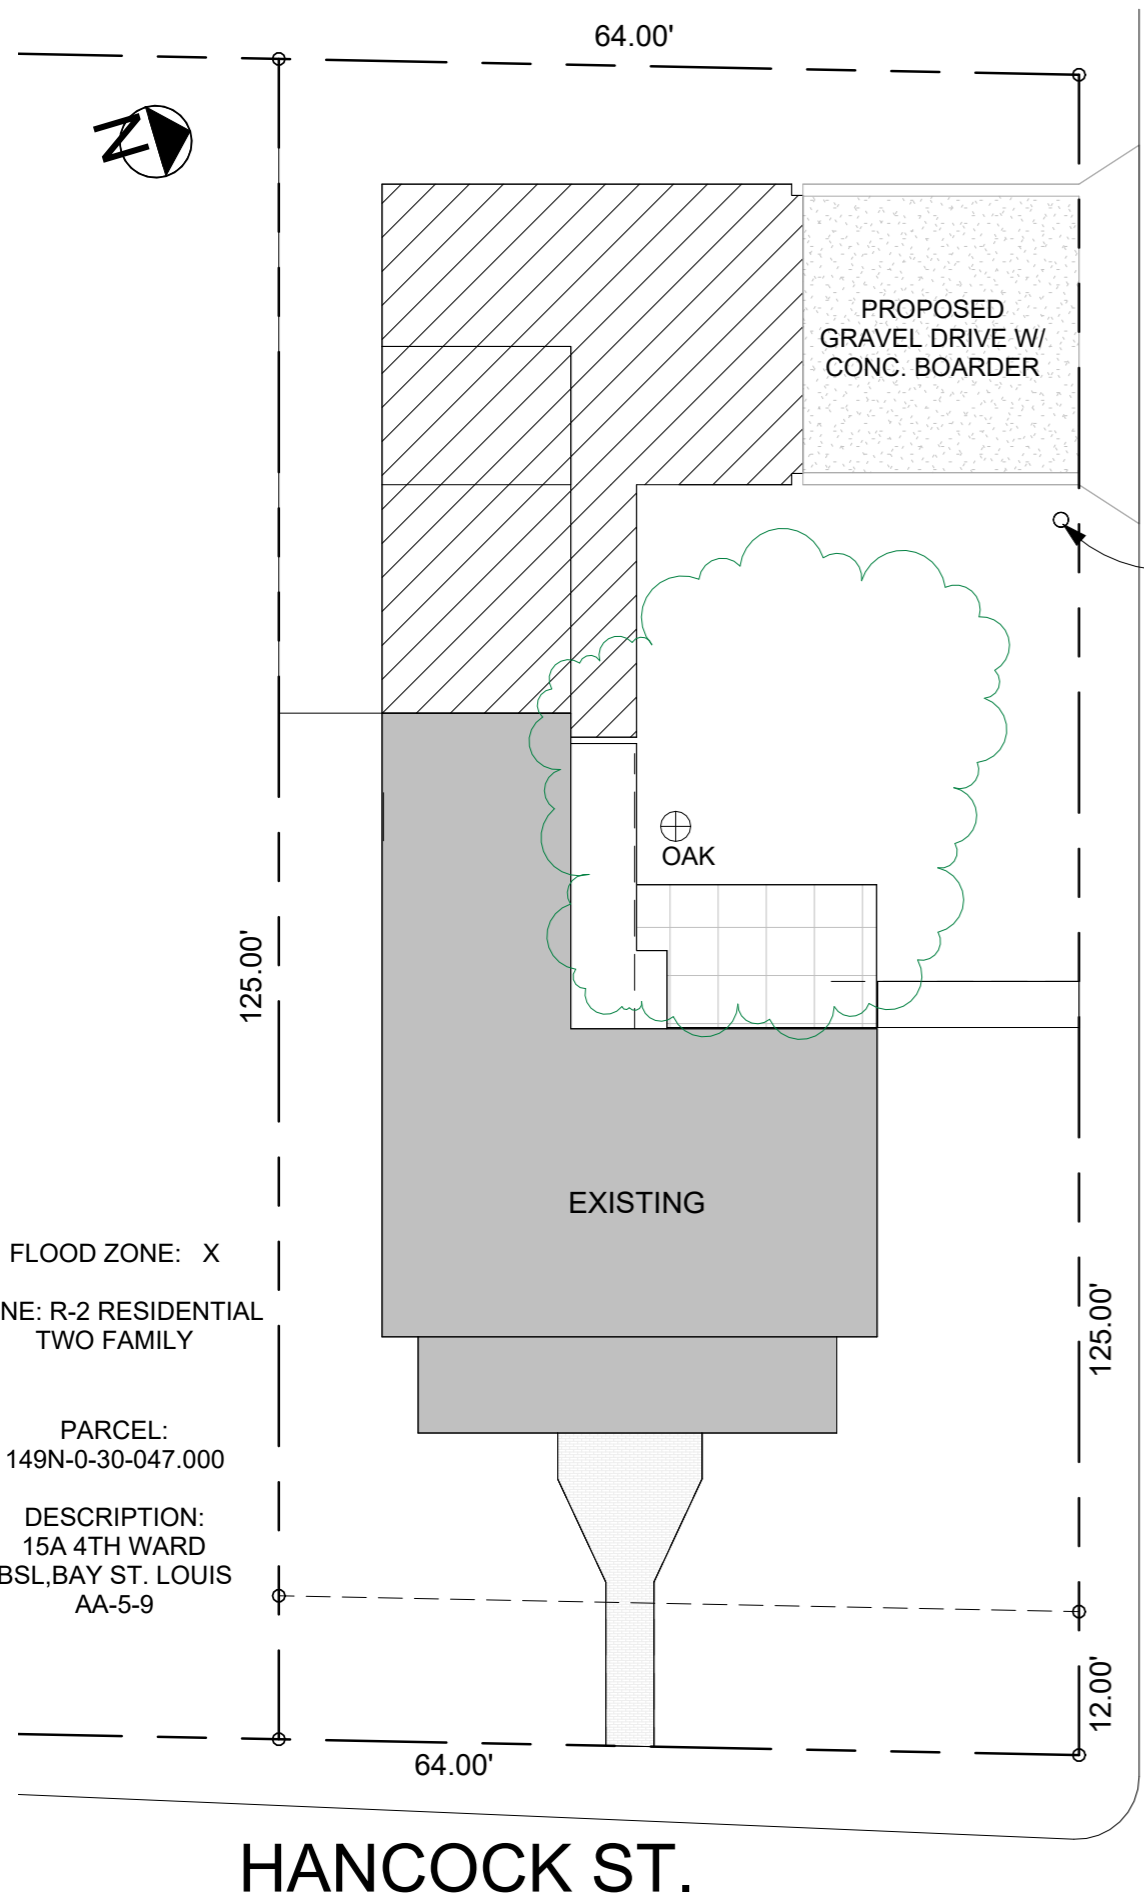

2 FLOOR PLAN
3/32" = 1'-0"

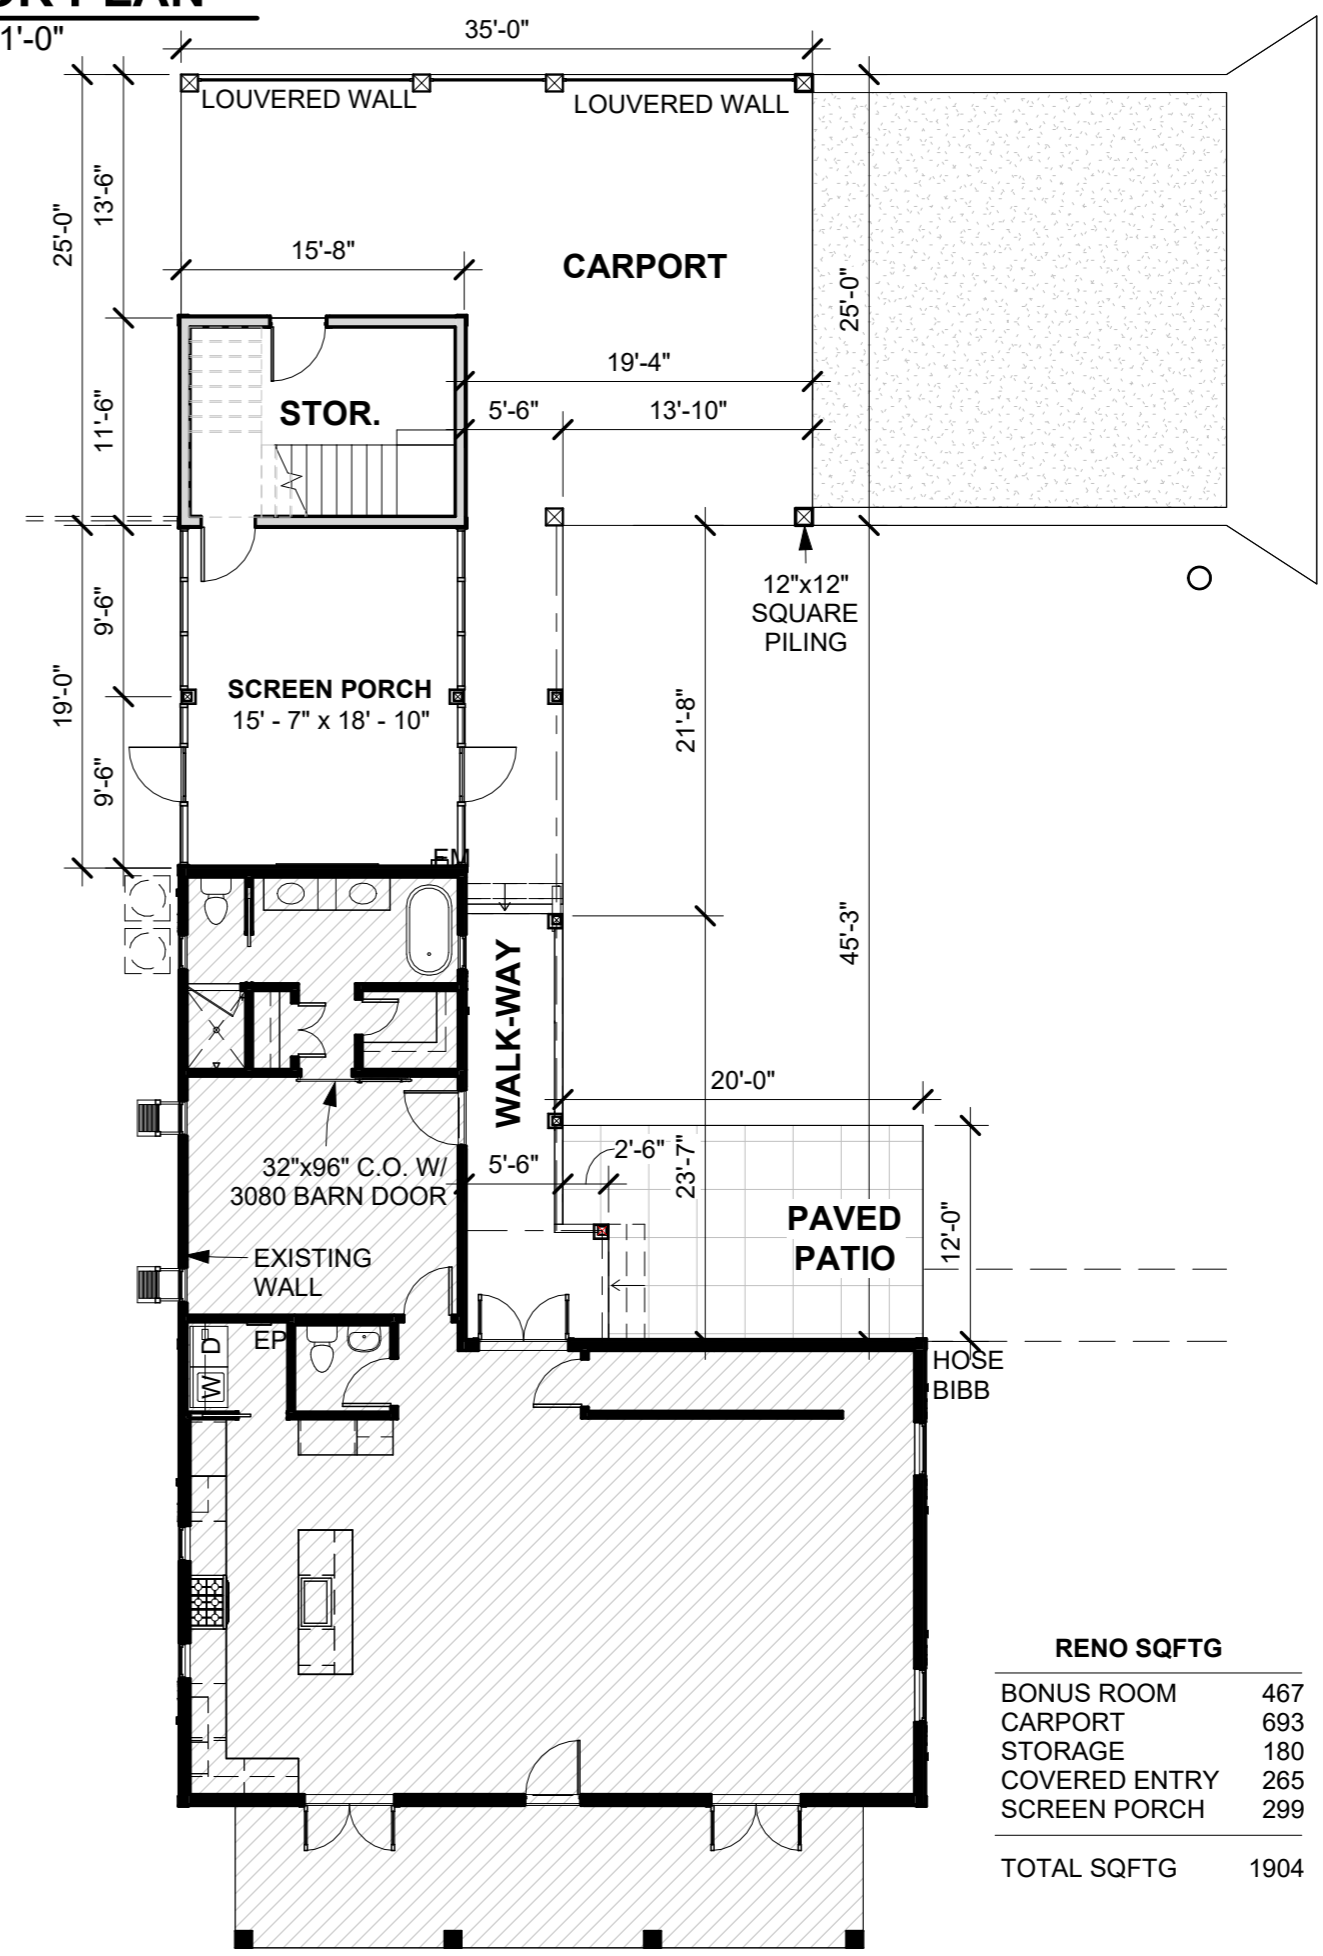

RENO SQFTG	
BONUS ROOM	467
CARPORT	693
STORAGE	180
COVERED ENTRY	265
SCREEN PORCH	299
TOTAL SQFTG	1904



504-452-6974
2107 Nicholson Avenue, Suite B
Waveland, MS 39576
<https://benfatticonstruction.com/>

BLANCHARD RENO
202 CITIZEN STREET, BSL, MS 39520
MIKE & TRICIA


Drawn by:
COLT LEE
09/23/25

HISTORIC


2 of 4

Scale As indicated

1 RIGHT - CITIZEN STREET
1/8" = 1'-0"

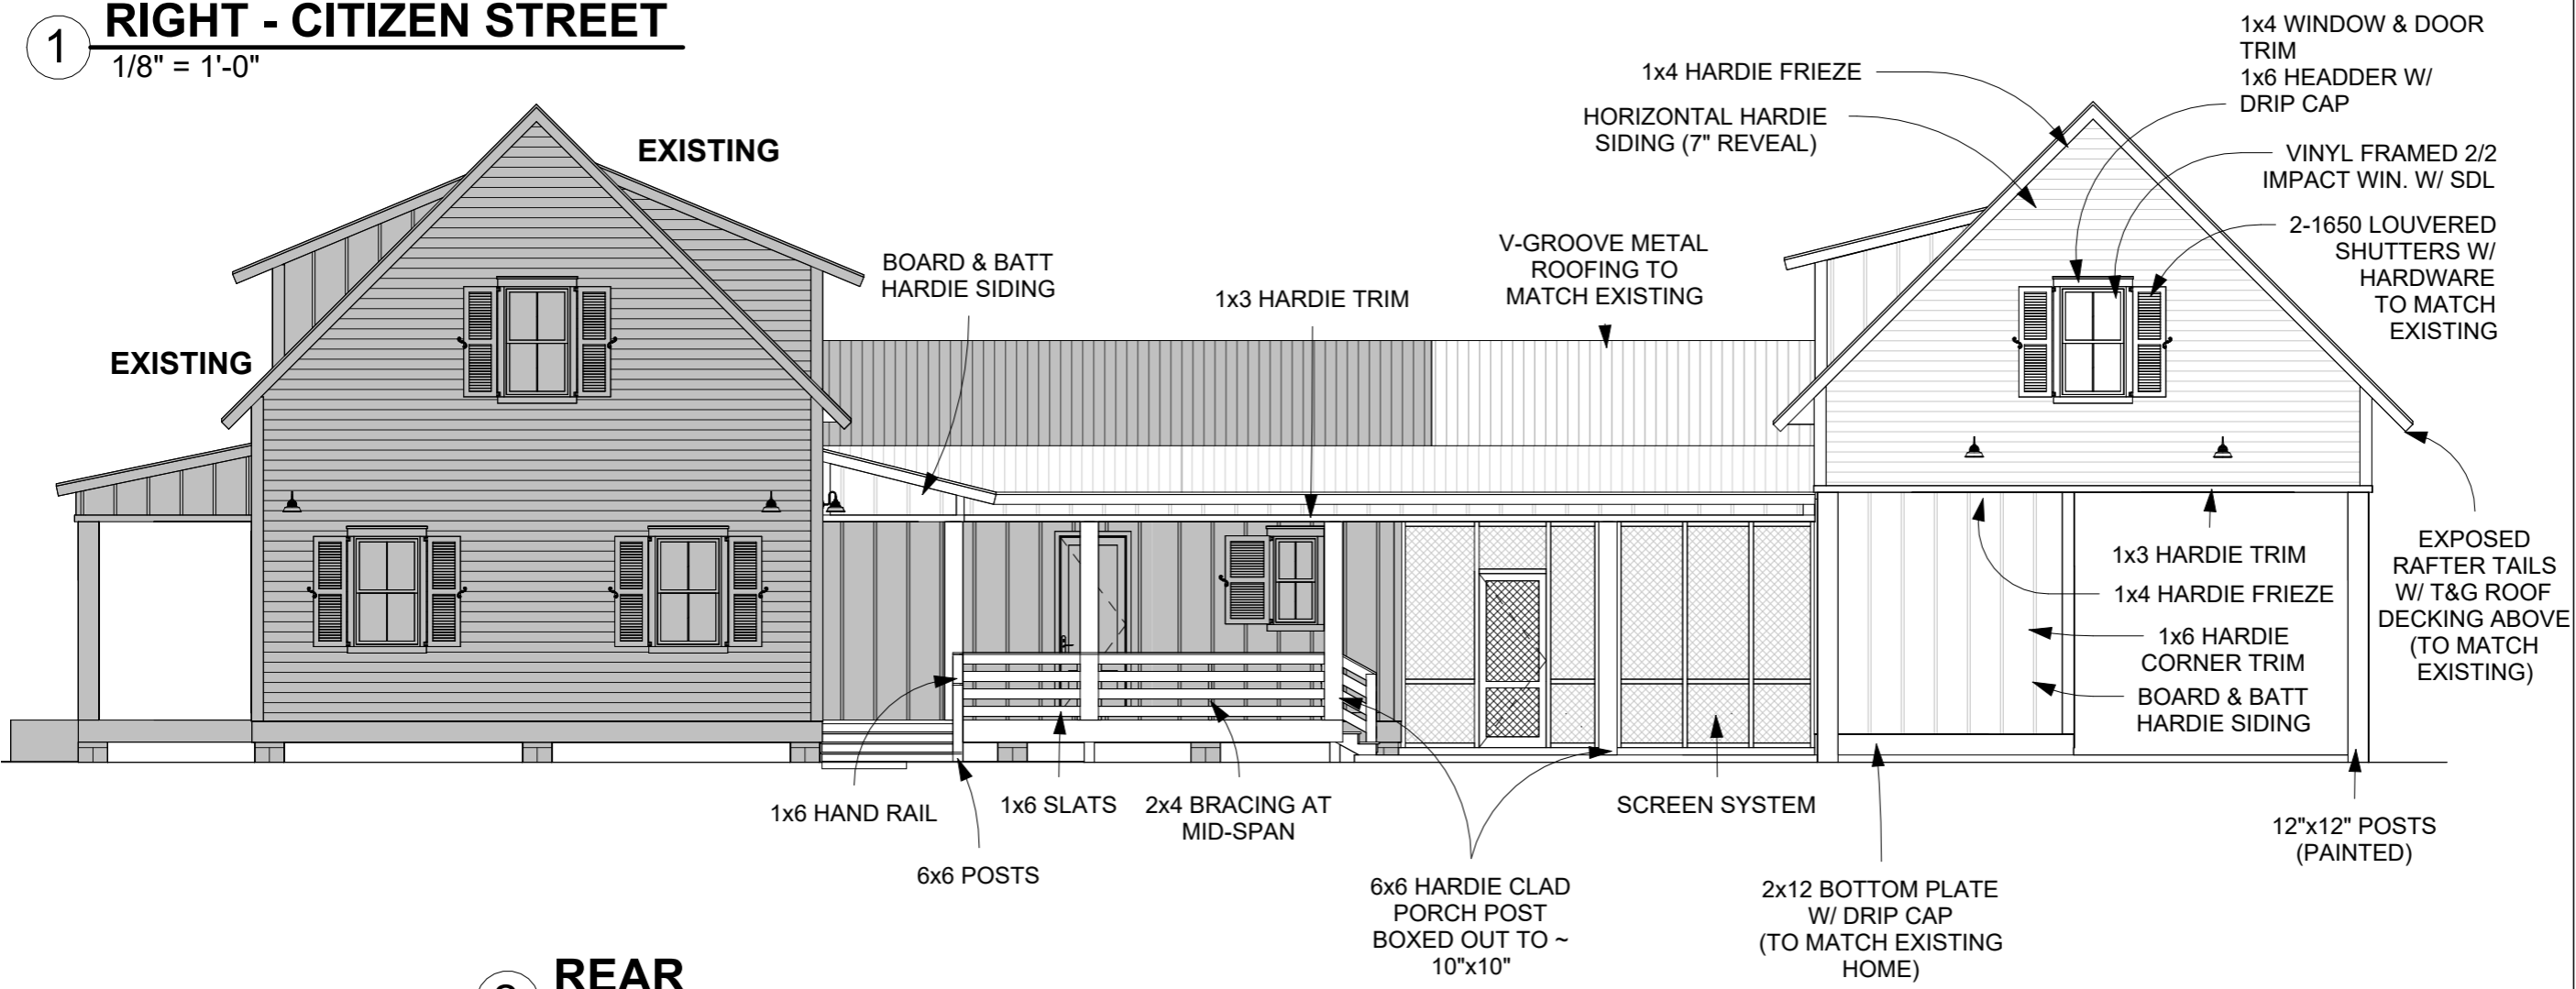

2 REAR
1/8" = 1'-0"

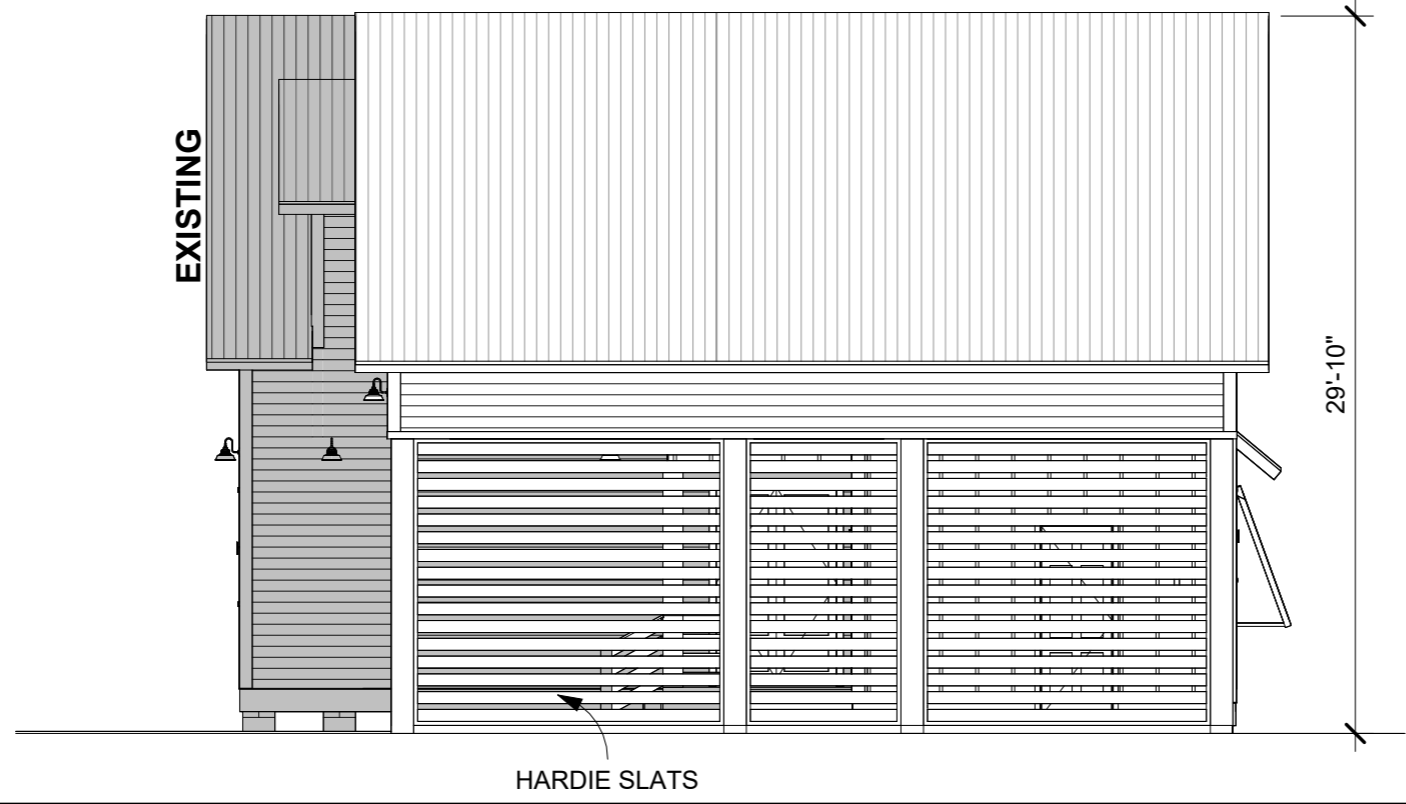

504-452-6974
2107 Nicholson Avenue, Suite B
Waveland, MS 39576
<https://benfatticonstruction.com/>

BLANCHARD RENO
202 CITIZEN STREET, BSL, MS 39520
MIKE & TRICIA

Drawn by:
COLT LEE

09/23/25


HISTORIC

3 of 4

Scale 1/8" = 1'-0"

1 LEFT
1/8" = 1'-0"

2-1340 LOUVERED SHUTTERS W/ HARDWARE TO MATCH EXISTING

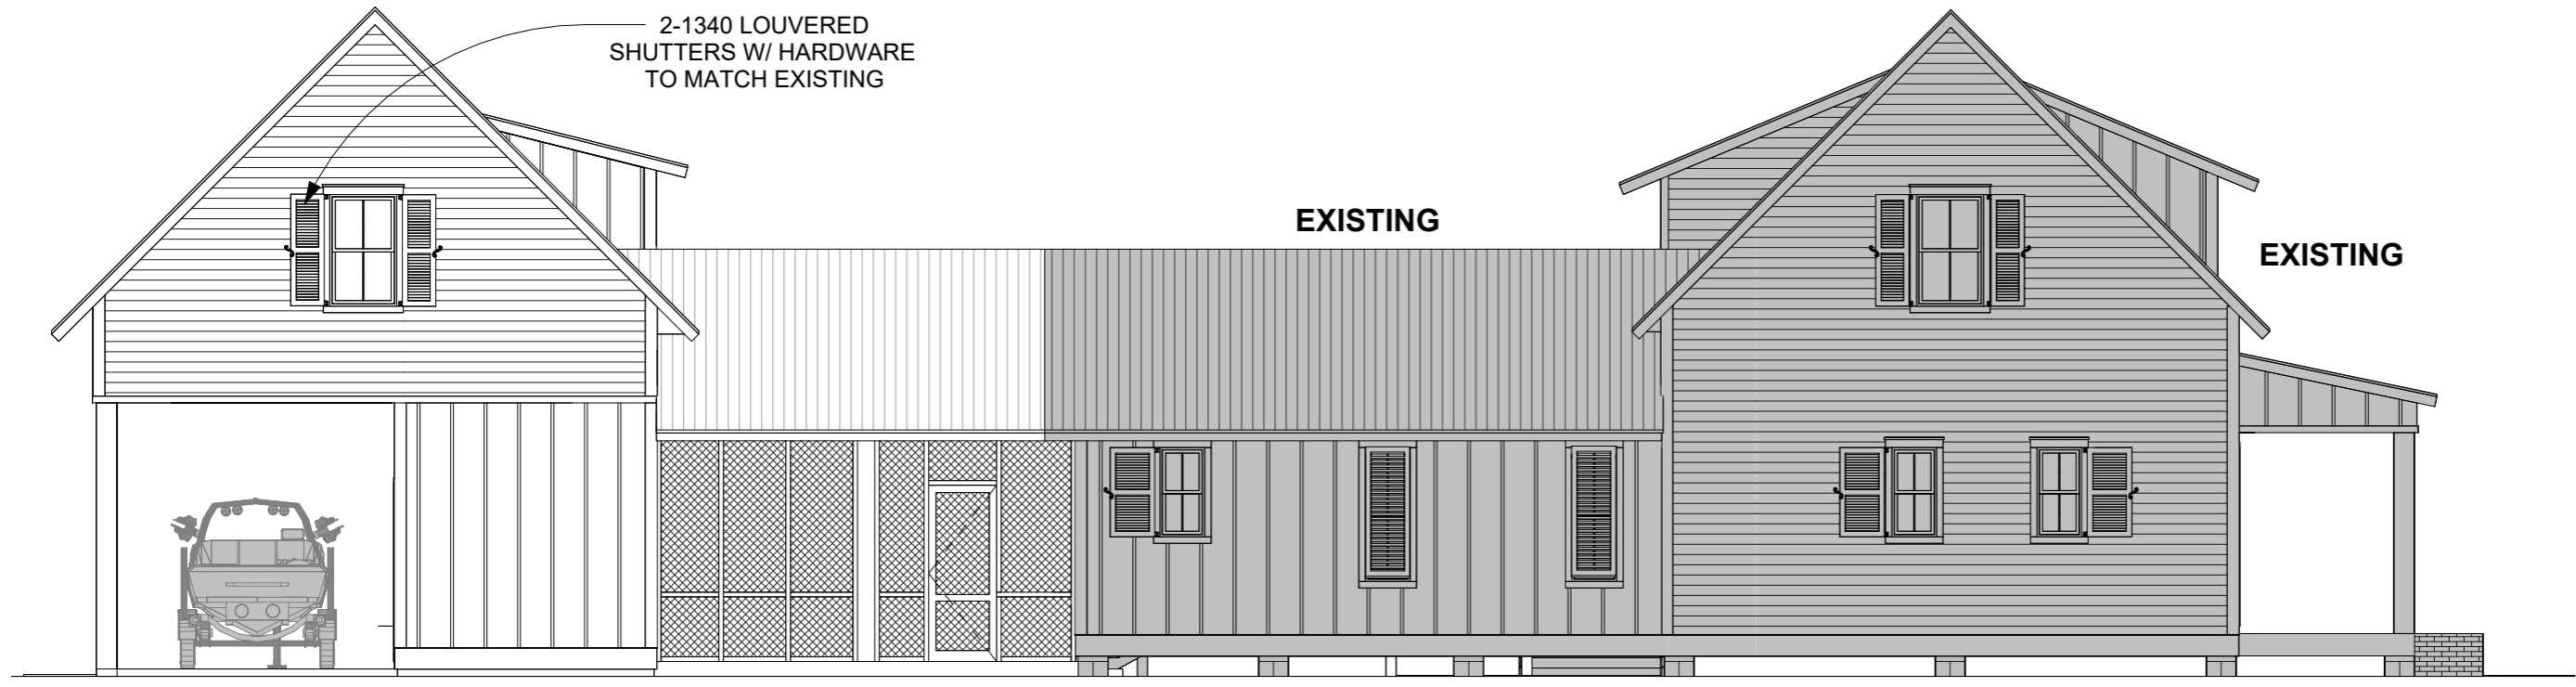

2 FRONT - HANCOCK STREET
1/8" = 1'-0"



BLANCHARD RENO
202 CITIZEN STREET, BSL, MS 39520
MIKE & TRICIA

Drawn by:
COLT LEE

09/23/25

HISTORIC

4 of 4

Scale 1/8" = 1'-0"