

FAVRE RESIDENCE
NEW CONSTRUCTION
127 Ulman Avenue
Bay Saint Louis, Mississippi 39520

THE USE OF THESE PLANS SHALL BE
RESTRICTED TO THE ORIGINAL PROJECT
FOR WHICH THEY WERE CREATED,
AND REPRODUCTION IS
STRICTLY LIMITED TO SUCH USE.
REUSE, REPRODUCTION, OR
REPRODUCTION BY ANY METHOD,
IN WHOLE OR IN PART, IS PROHIBITED
WITHOUT THE EXPRESS WRITTEN
CONSENT OF THE ARCHITECT. TITLE
AND COPYRIGHT REMAINS WITH
ARCHITECT. DESIGNS FILE WITHOUT
RESERVE.


REVISIONS

LOT DATE
MAY 06, 2025

SHEET TITLE
ELEVATIONS

HEET NUMBER

A3.0

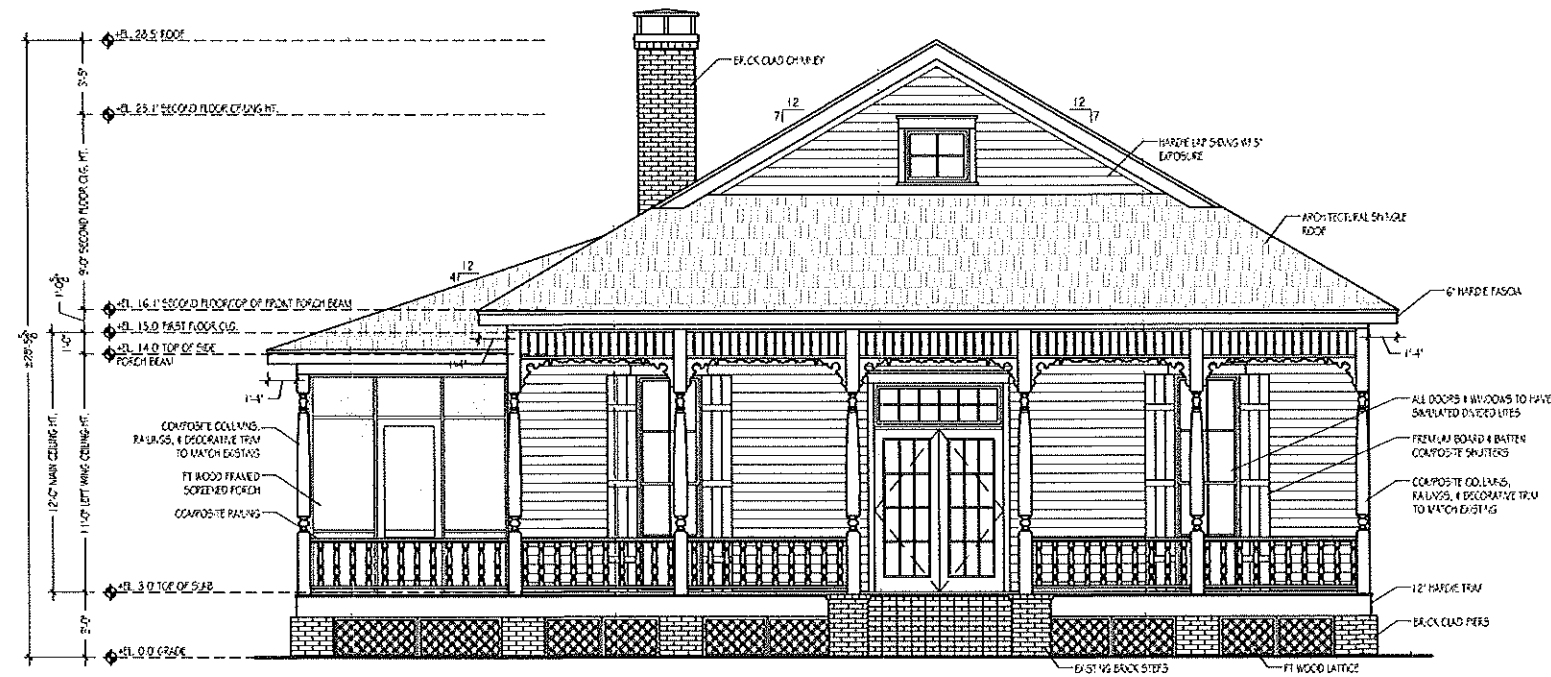

FRONT ELEVATION (ULMAN AVE.)
Scale: 1/4" = 1'-0"



2 SIDE ELEVATION



FAVRE RESIDENCE
NEW CONSTRUCTION
127 Ulman Avenue
Bay Saint Louis, Mississippi 39520


REVISIONS

PLOT DATE
MAY 06, 2025

SHEET TITLE
ELEVATIONS

SHEET NUMBER

A3.1

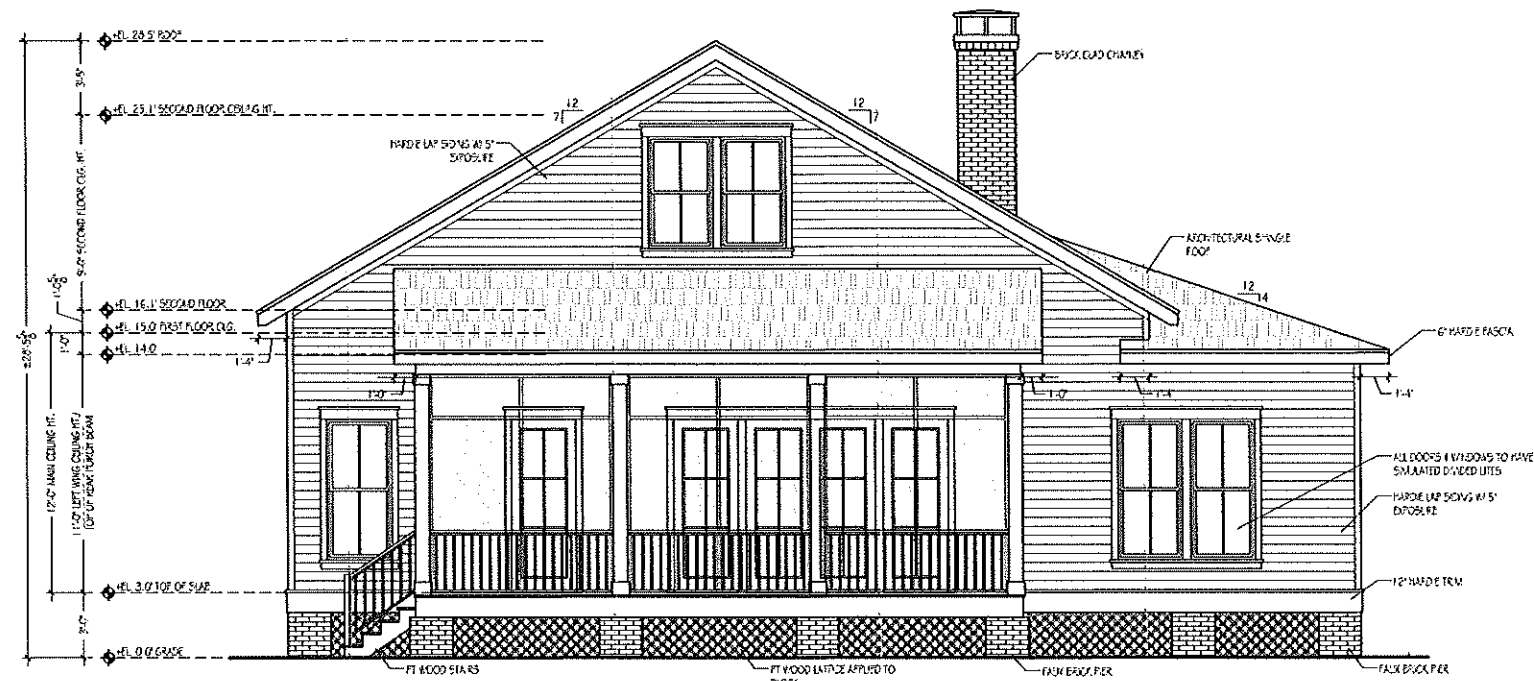

REAR ELEVATION
Scale: 1/4" = 1'-0"



2 SIDE ELEVATION (SECOND ST.)