



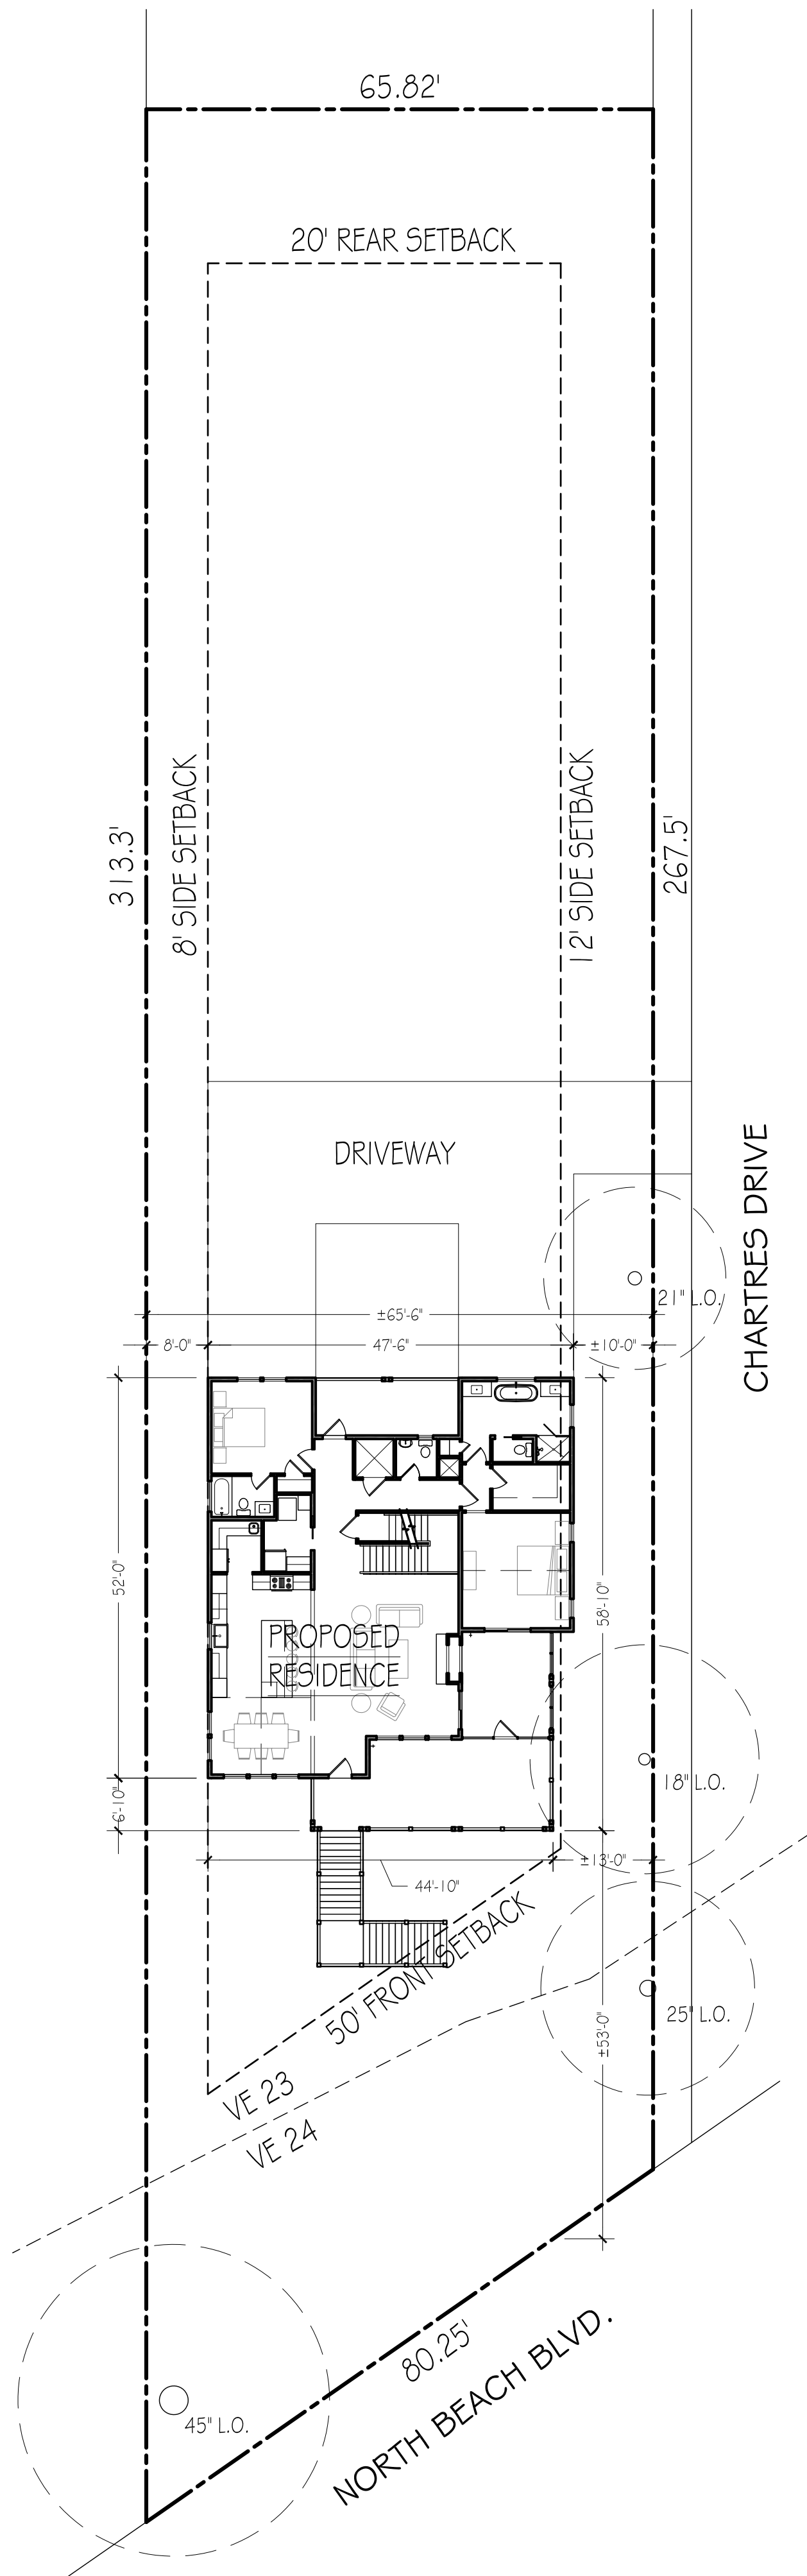

PROPOSED SITE PLAN
Scale: NTS

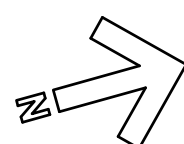

MELCHER RESIDENCE
1198 North Beach Boulevard
Bay Saint Louis, Mississippi 39520

AMY GENELLI DOESCHER ARCHITECT