


C:\Users\Van\Documents\04-ED Wilkof\BOHLIN-GUEST HOUSE\CD03_BOHLIN_A050_SITE PLANS.dwg, A051 (2), 10/29/2024 12:32:51 PM

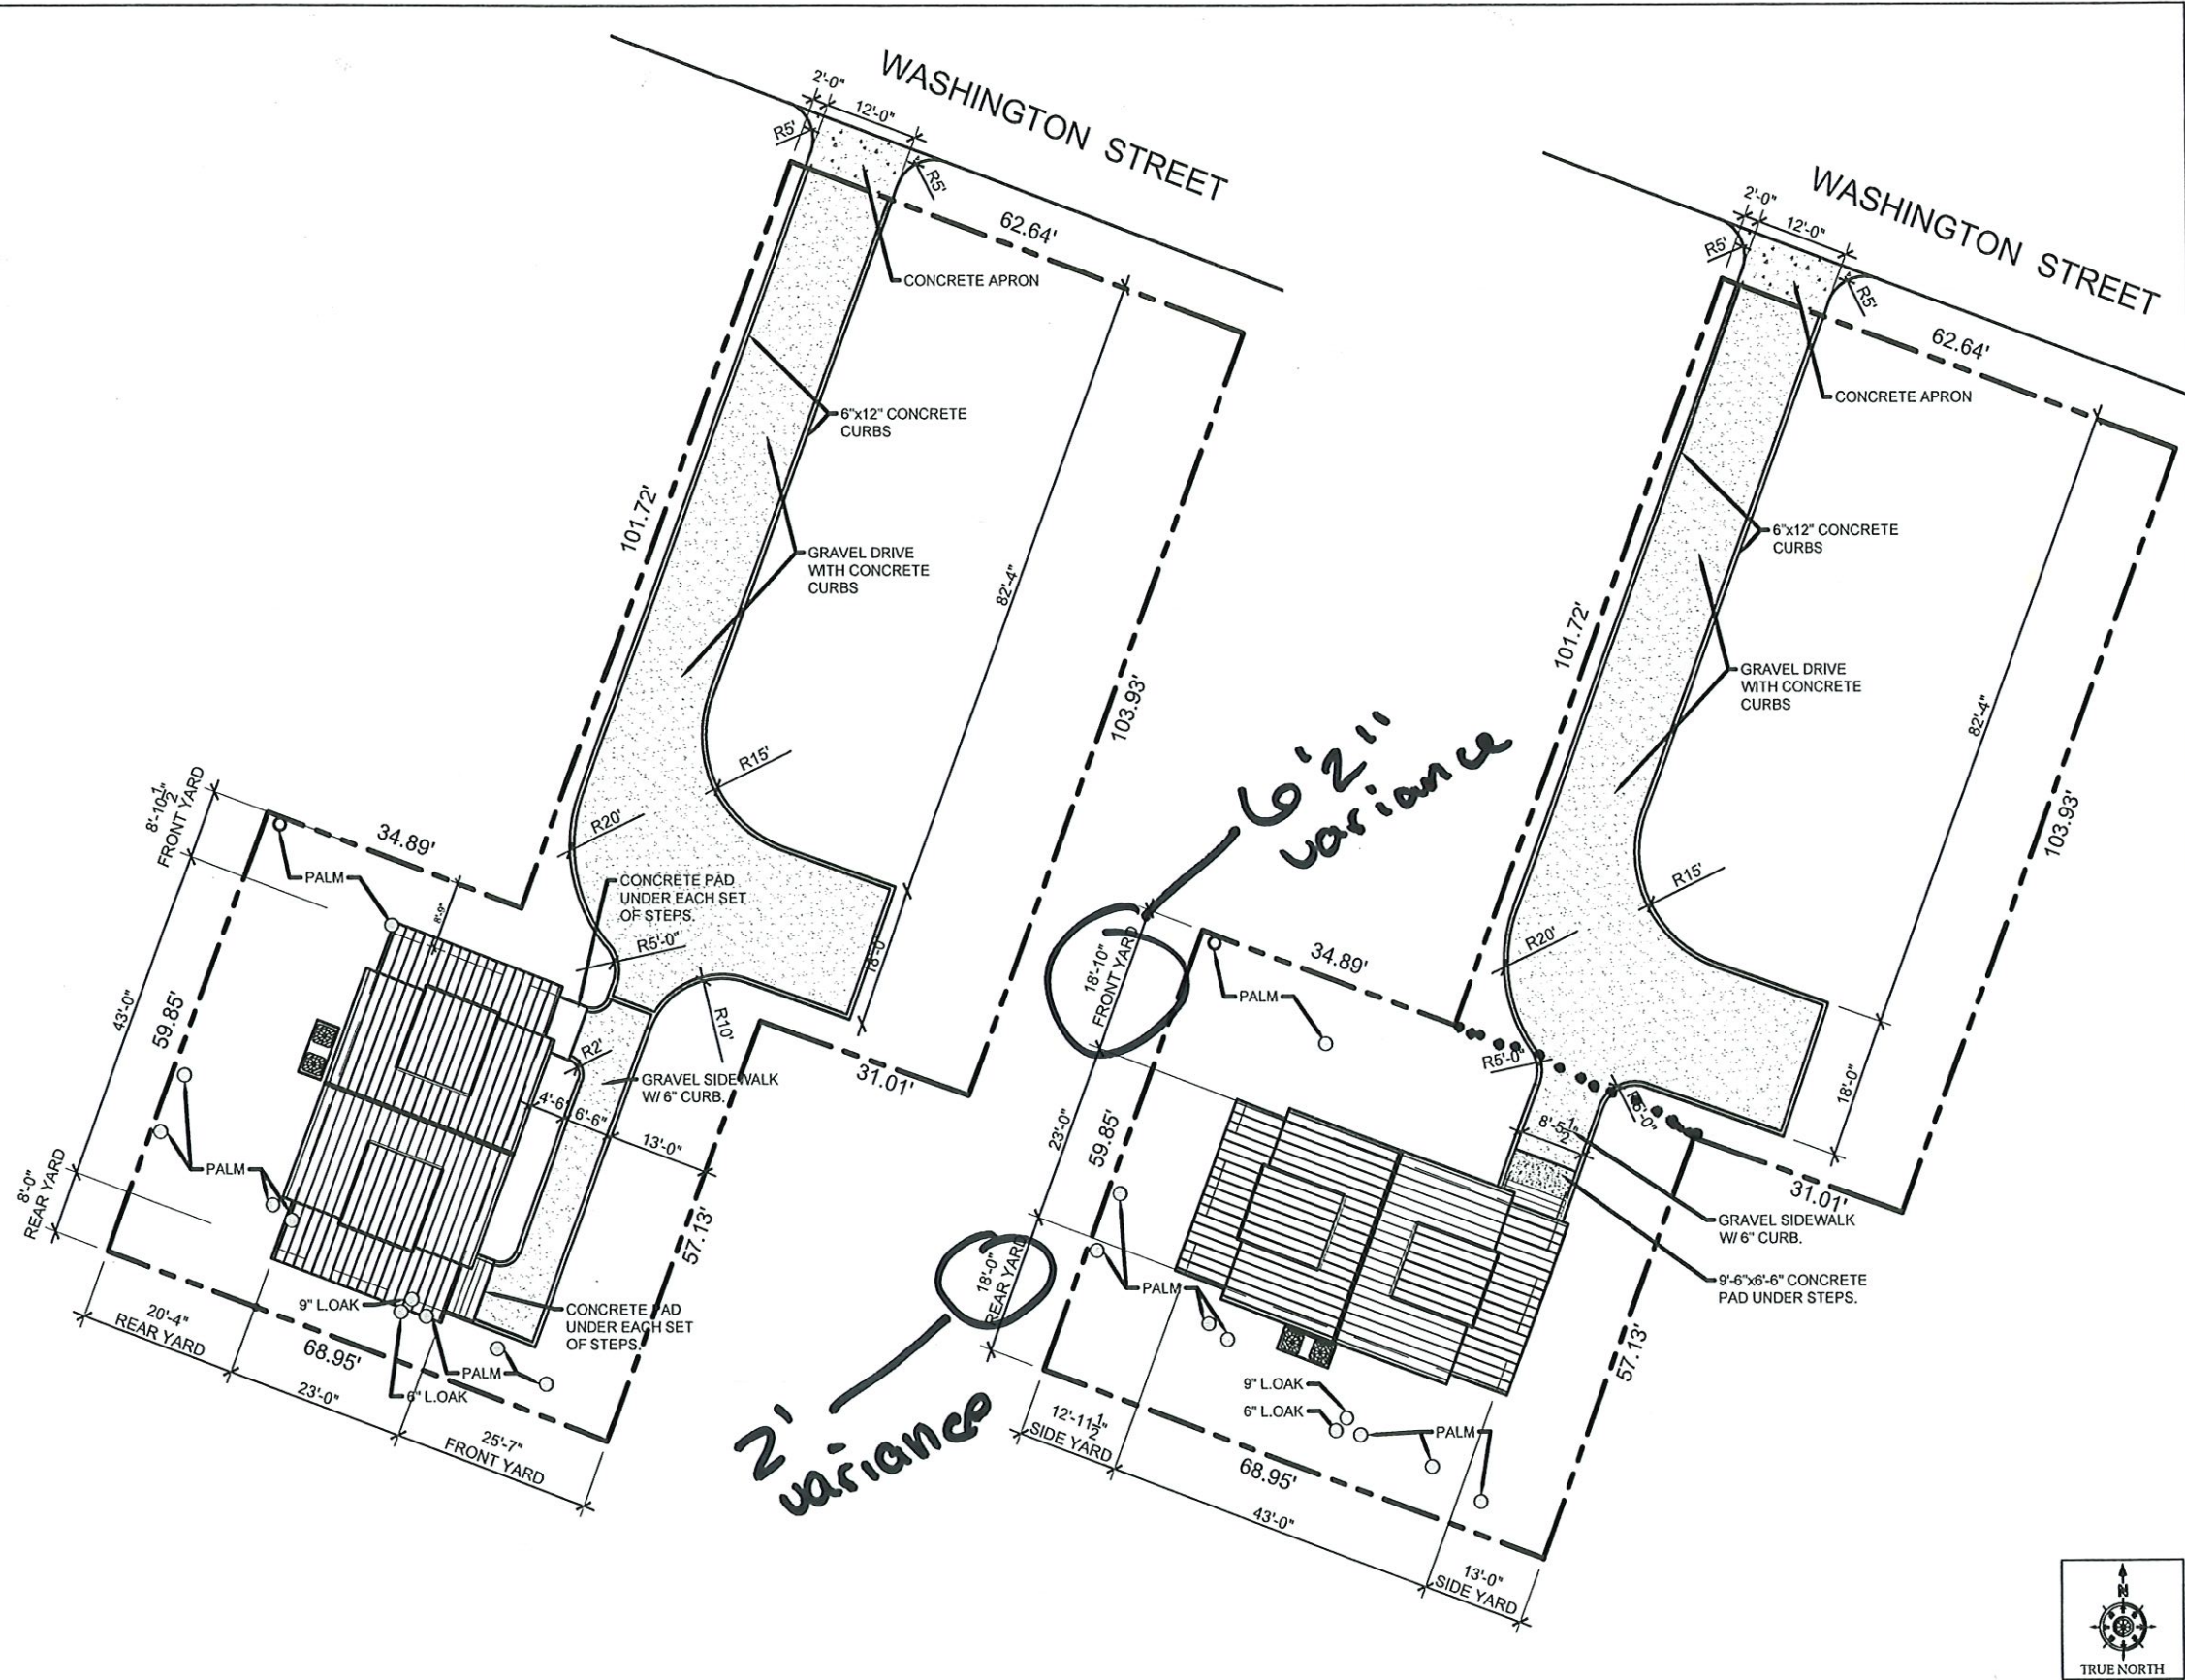

Edward H. Wilkof

ARCHITECT

1610 N. 3rd St., Suite 200, New Orleans, LA 70116
225-467-4236 FAX 225-467-4237

REGISTERED ARCHITECT

STATE OF MISSISSIPPI

A NEW GUEST HOUSE FOR:

RACHEL O'KEEFE & STEVEN BOHLIN

220 WASHINGTON AVENUE
BAY ST. LOUIS, MISSISSIPPI 39520

PROJECT NO.	2024-05
CONTRACT DATE	APRIL 1, 2024
PLOT DATE	OCTOBER 29, 2024
DRAWN BY	VJ
CHECKED BY	EHW
ALL DIMENSIONS ARE UNLESS OTHERWISE SPECIFIED AND SPECIFICATIONS ARE GIVEN IN THE PROJECT'S SPECIFICATIONS. THE PROJECT'S SPECIFICATIONS ARE THE PROPERTY OF EDWARD H. WILKOF ARCHITECT, P.A. AND ARE NOT TO BE REPRODUCED OR TRANSMITTED IN ANY FORM OR BY ANY MEANS, ELECTRONIC OR MECHANICAL, INCLUDING PHOTOCOPYING, RECORDING, OR BY ANY INFORMATION STORAGE AND RETRIEVAL SYSTEM, WITHOUT THE WRITTEN PERMISSION OF EDWARD H. WILKOF ARCHITECT, P.A. THE USER OF THIS DOCUMENT AGREES TO HOLD EDWARD H. WILKOF ARCHITECT, P.A. HARMLESS FOR ANY AND ALL DAMAGES, INCLUDING REASONABLE ATTORNEY'S FEES, THAT MAY BE INCURRED BY THE USER OF THIS DOCUMENT AS A RESULT OF THE USER'S USE OF THIS DOCUMENT.	
SHEET TITLE	SITE PLAN
SHEET NO.	A-051

01 SITE PLAN - NO VARIANCE REQUIRED
SCALE 1" = 32'-0"

02 PROPOSED SITE PLAN
SCALE 1" = 32'-0"

DATE	COMMENTS	BY	APVD	DATE	COMMENTS	BY	APVD	DATE	COMMENTS	BY	APVD
2024-10-31	ROTATED FLOOR PLAN & ENCLOSED PORCH	VJ	EW								