



GENERAL LEGEND	
O.C.	ON CENTER
C.J.	CEILING JOISTS
R.J.	ROOF JOISTS

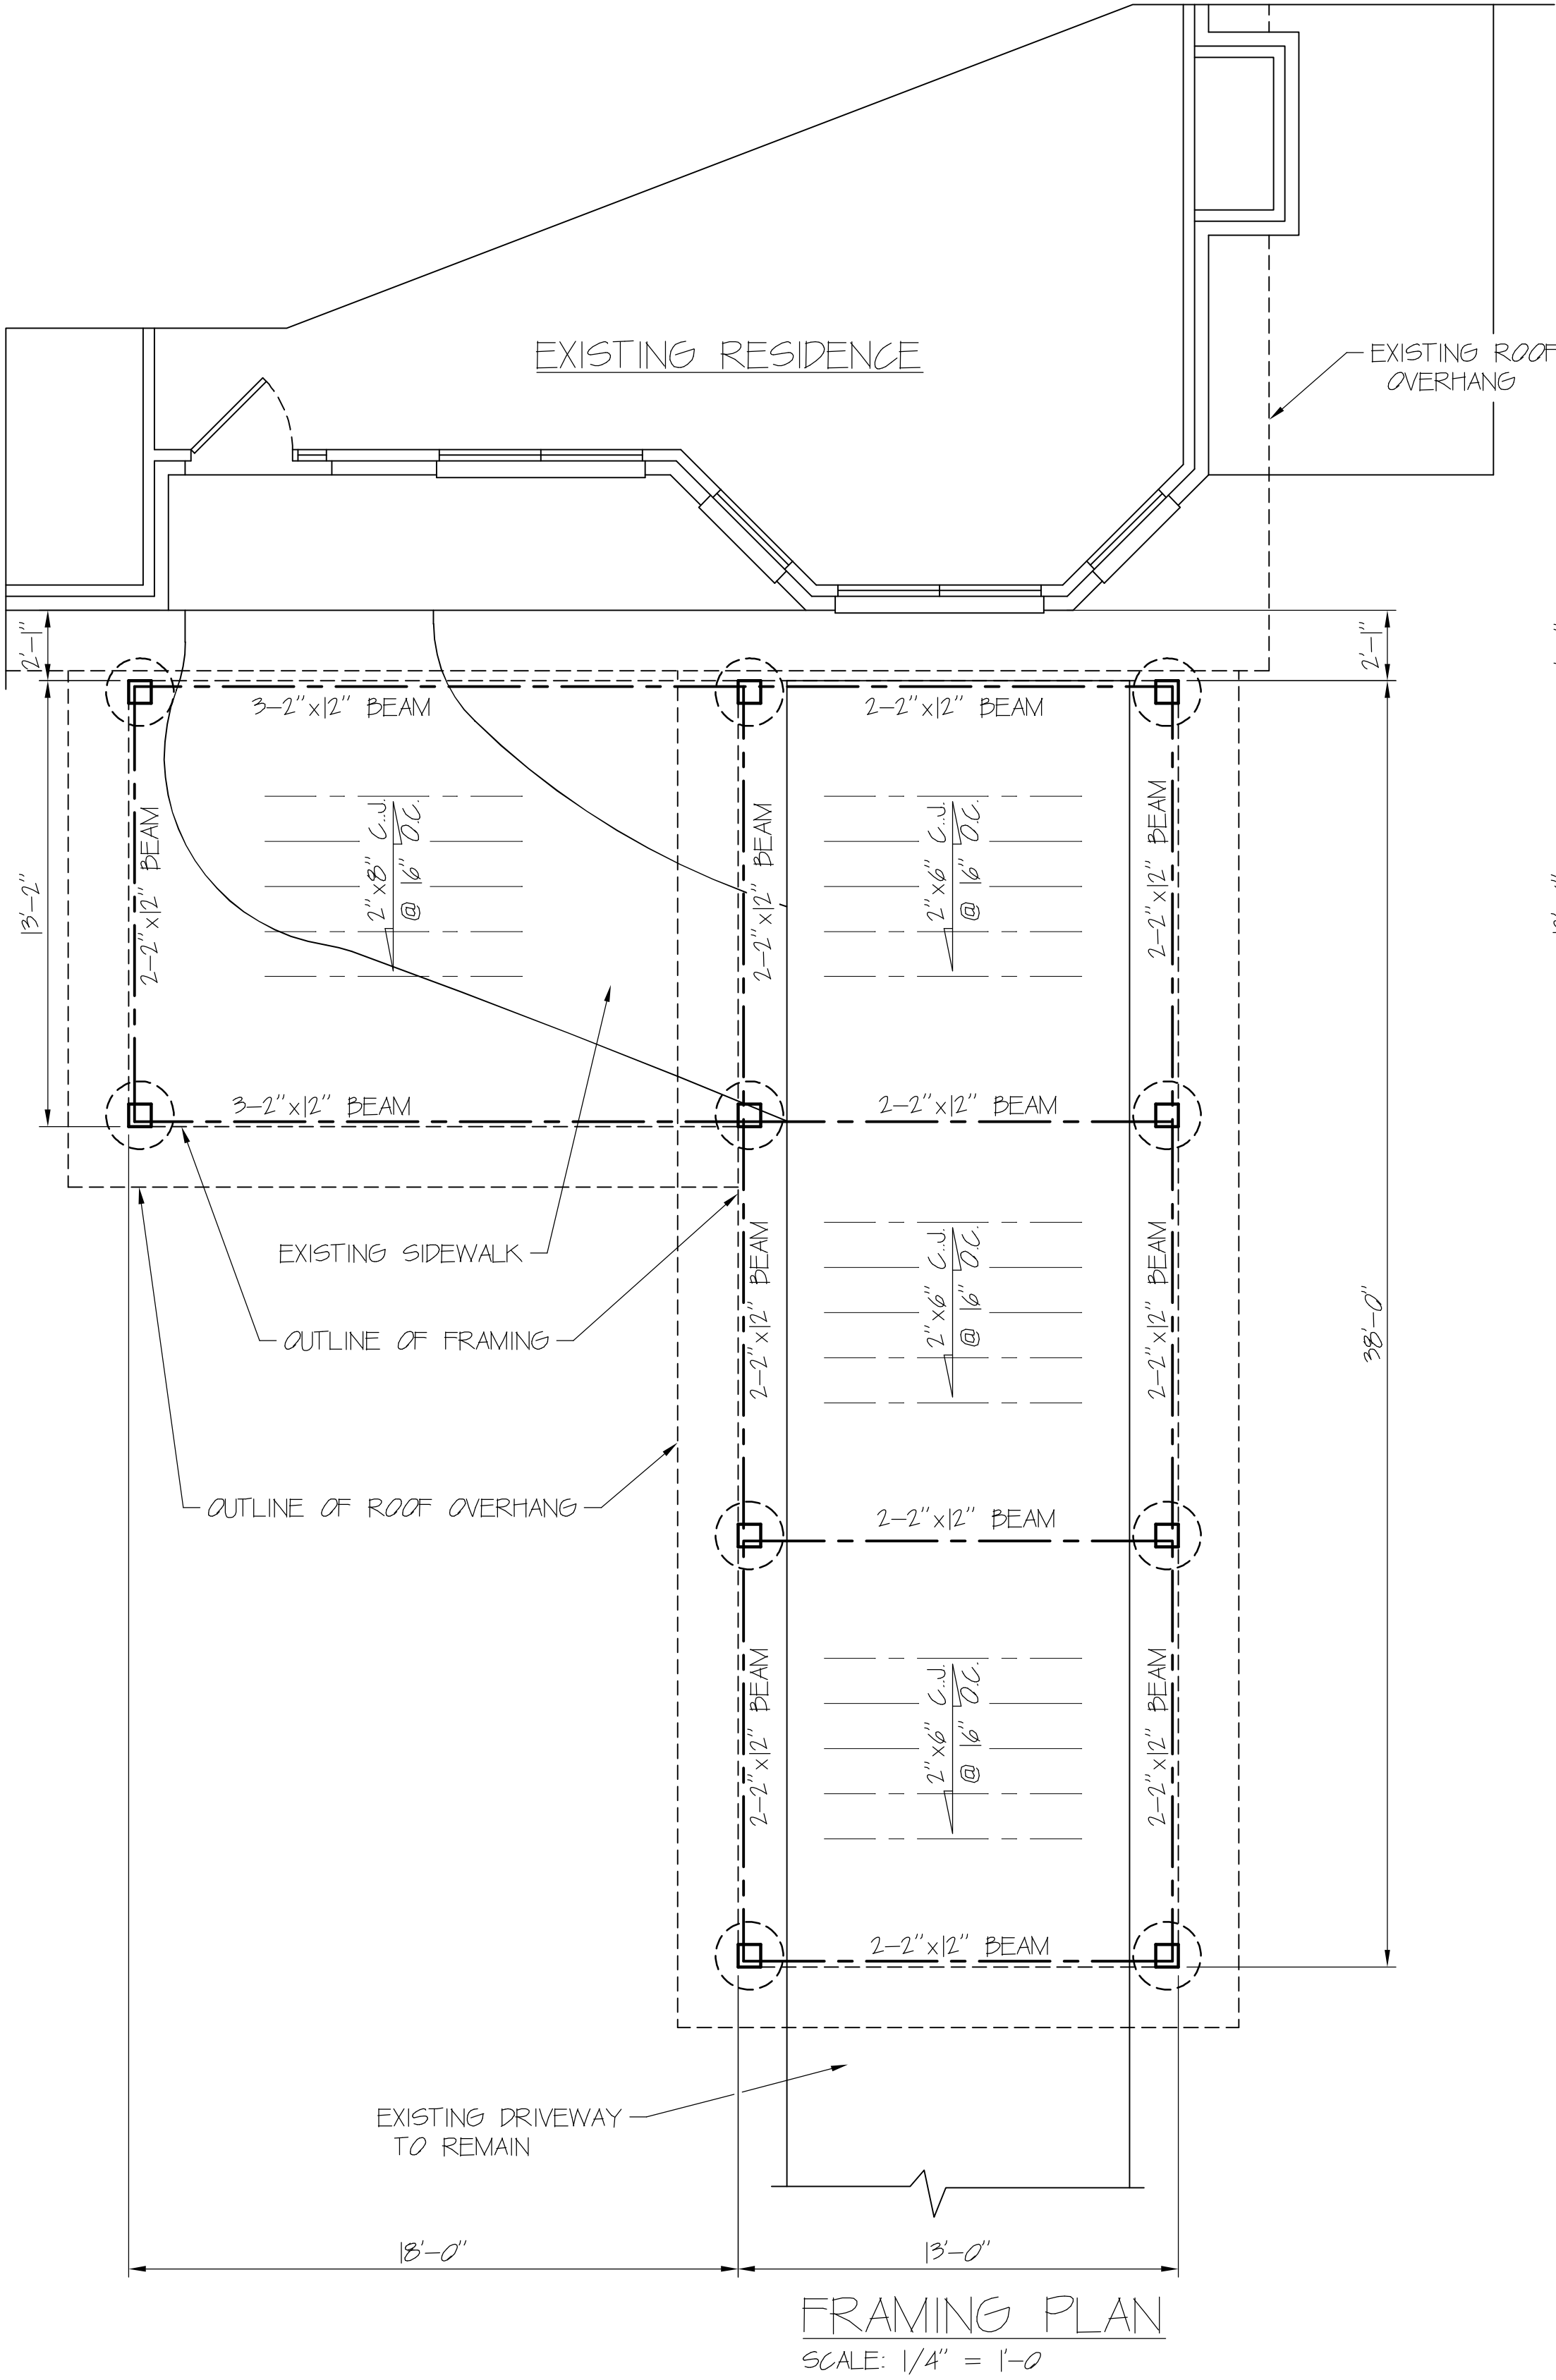

FRAMING PLAN
SCALE: 1/4" = 1'-0"

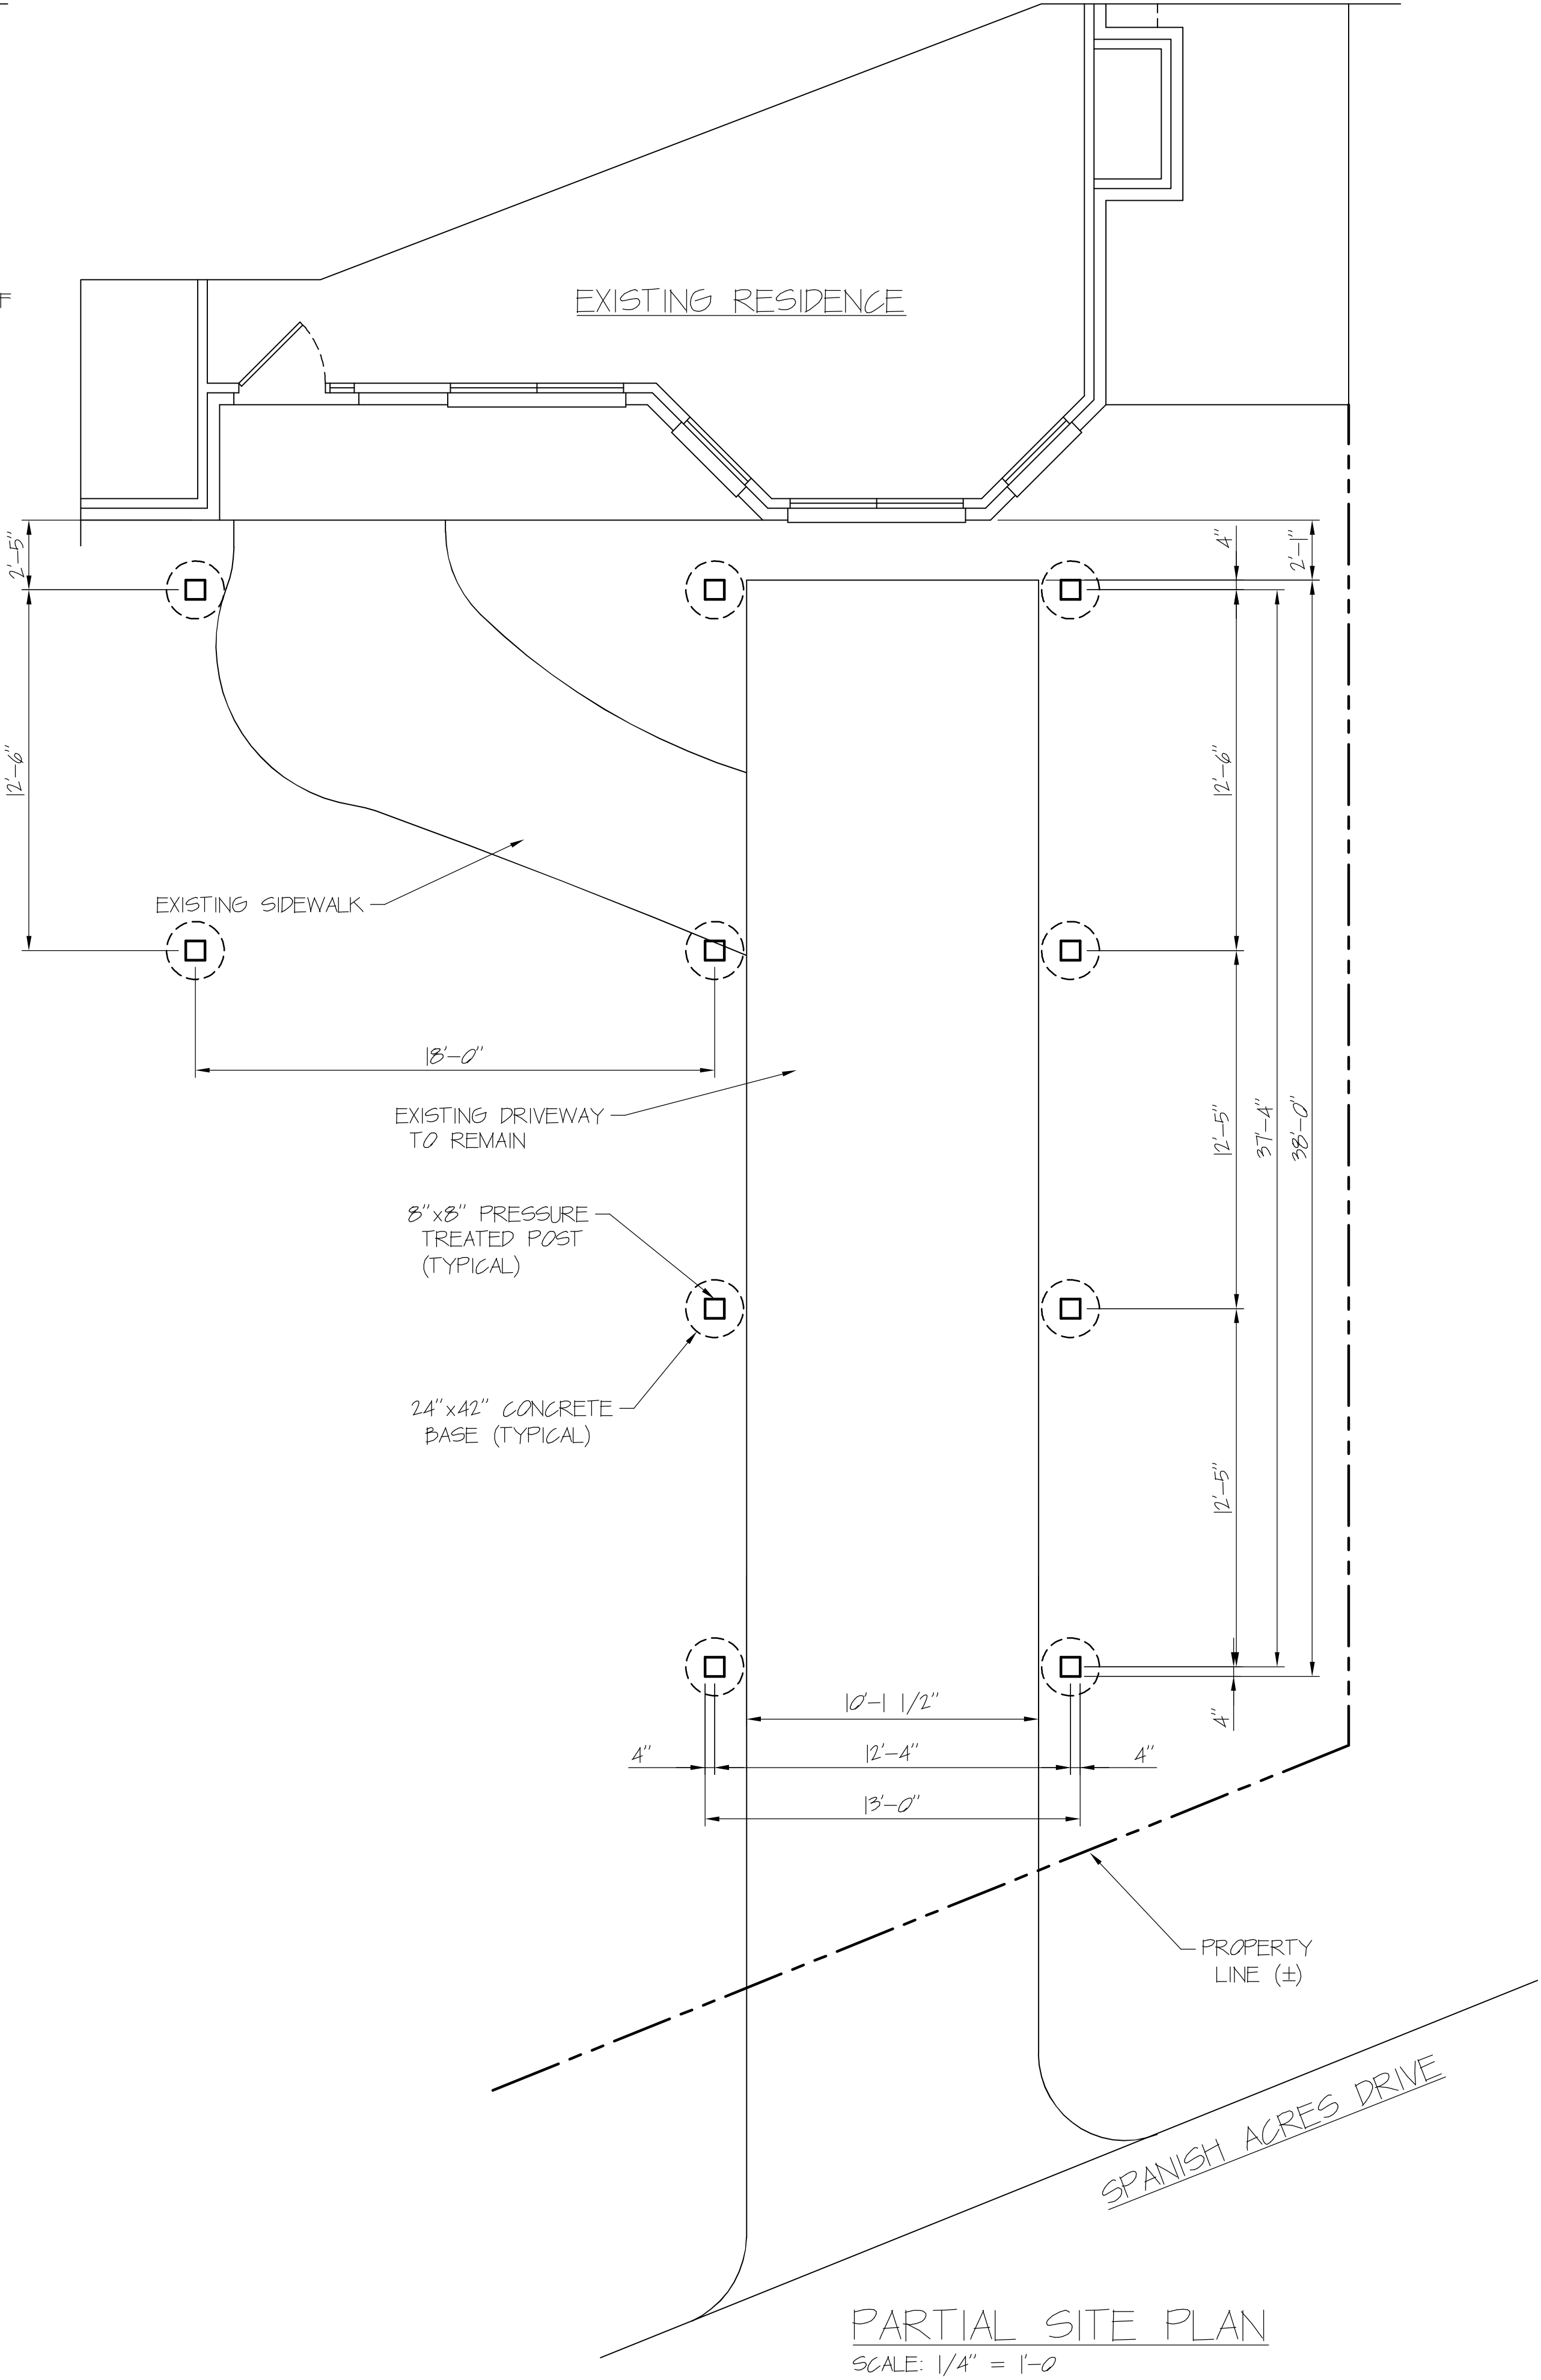


PARTIAL SITE PLAN
SCALE: 1/4" = 1'-0"


- GENERAL NOTES:
- ALL WORK TO BE DONE IN ACCORDANCE WITH LOCAL, STATE, AND FEDERAL CODES THAT PERTAIN TO AREA.
 - ALTHOUGH EVERY EFFORT HAS BEEN MADE WHEN PREPARING THESE DRAWINGS TO MAKE THEM TRUE AND CORRECT TO THE BEST OF OUR ABILITY, IT IS UP TO THE CONTRACTOR TO CHECK ALL CONDITIONS AND BE RESPONSIBLE FOR THE SAME.

SQUARE FOOTAGE SCHEDULE	
CARPORT	494
PORCH	237
TOTAL SQ. FT.	731


PARTIAL SITE PLAN, FRAMING PLAN LEGEND, NOTES, AND DRAWING INDEX		
SCALE: AS NOTED	APPROVED BY: RT	DRAWN BY: RT
DATE: 08/10/10	REVIEWED:	REVIEWED:
A NEW CARPORT FOR MR. & MRS. ERNEST TAYLOR		
605 SPANISH ACRES DRIVE BAY ST. LOUIS, MS	DRAWING NO:	1 of 3

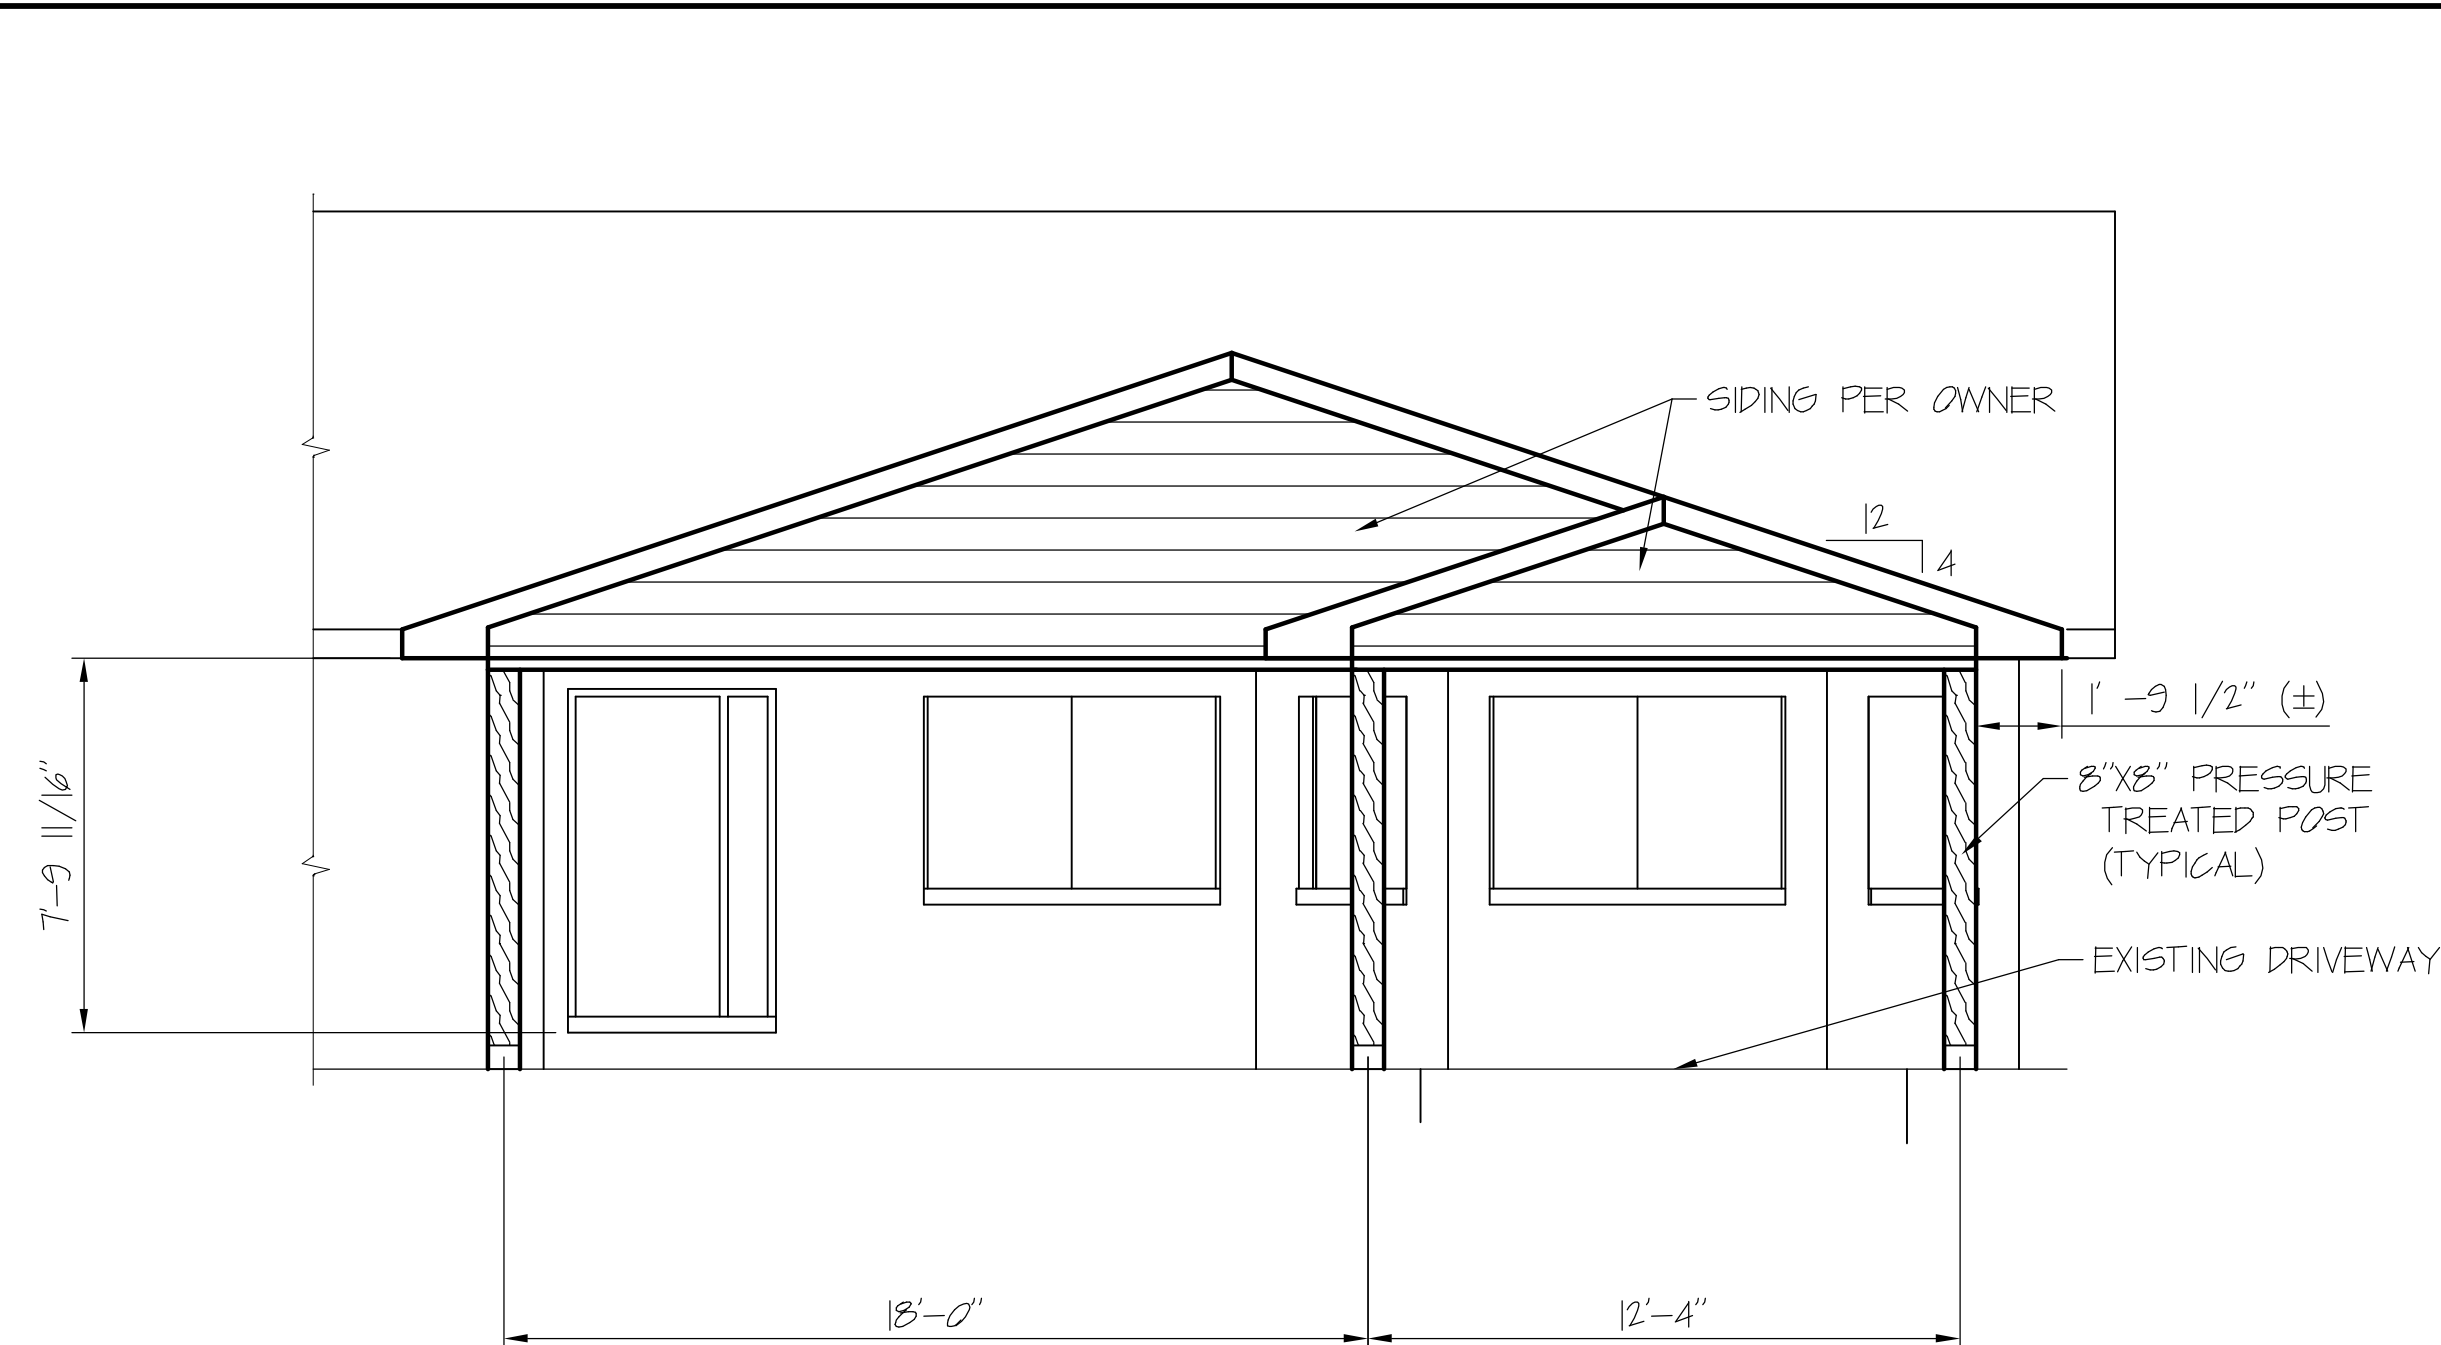


FRONT ELEVATION
SCALE: 1/4" = 1'-0

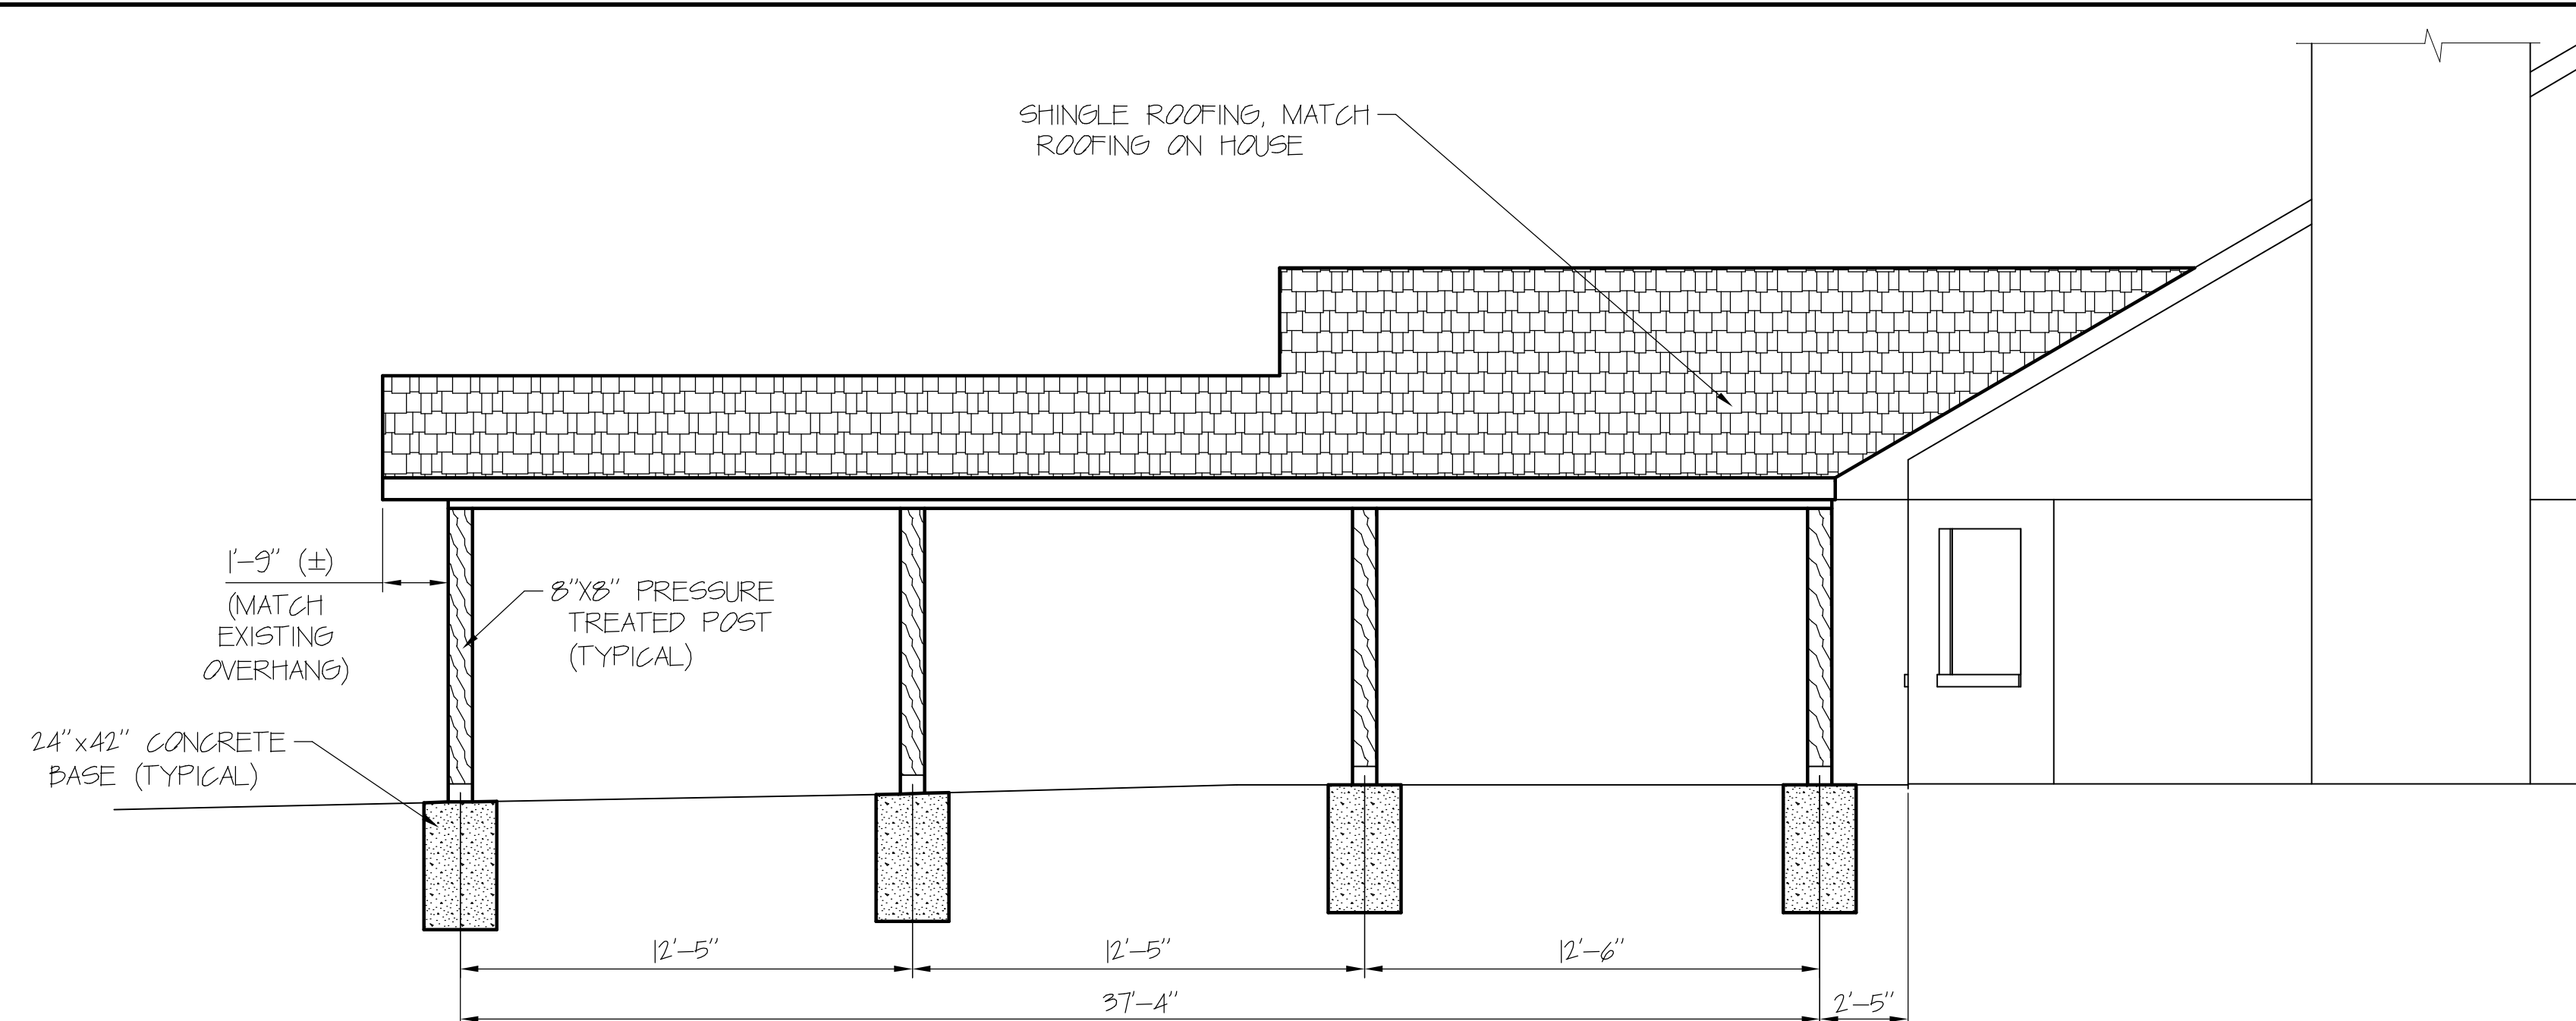


SIDE ELEVATION
SCALE: 1/4" = 1'-0

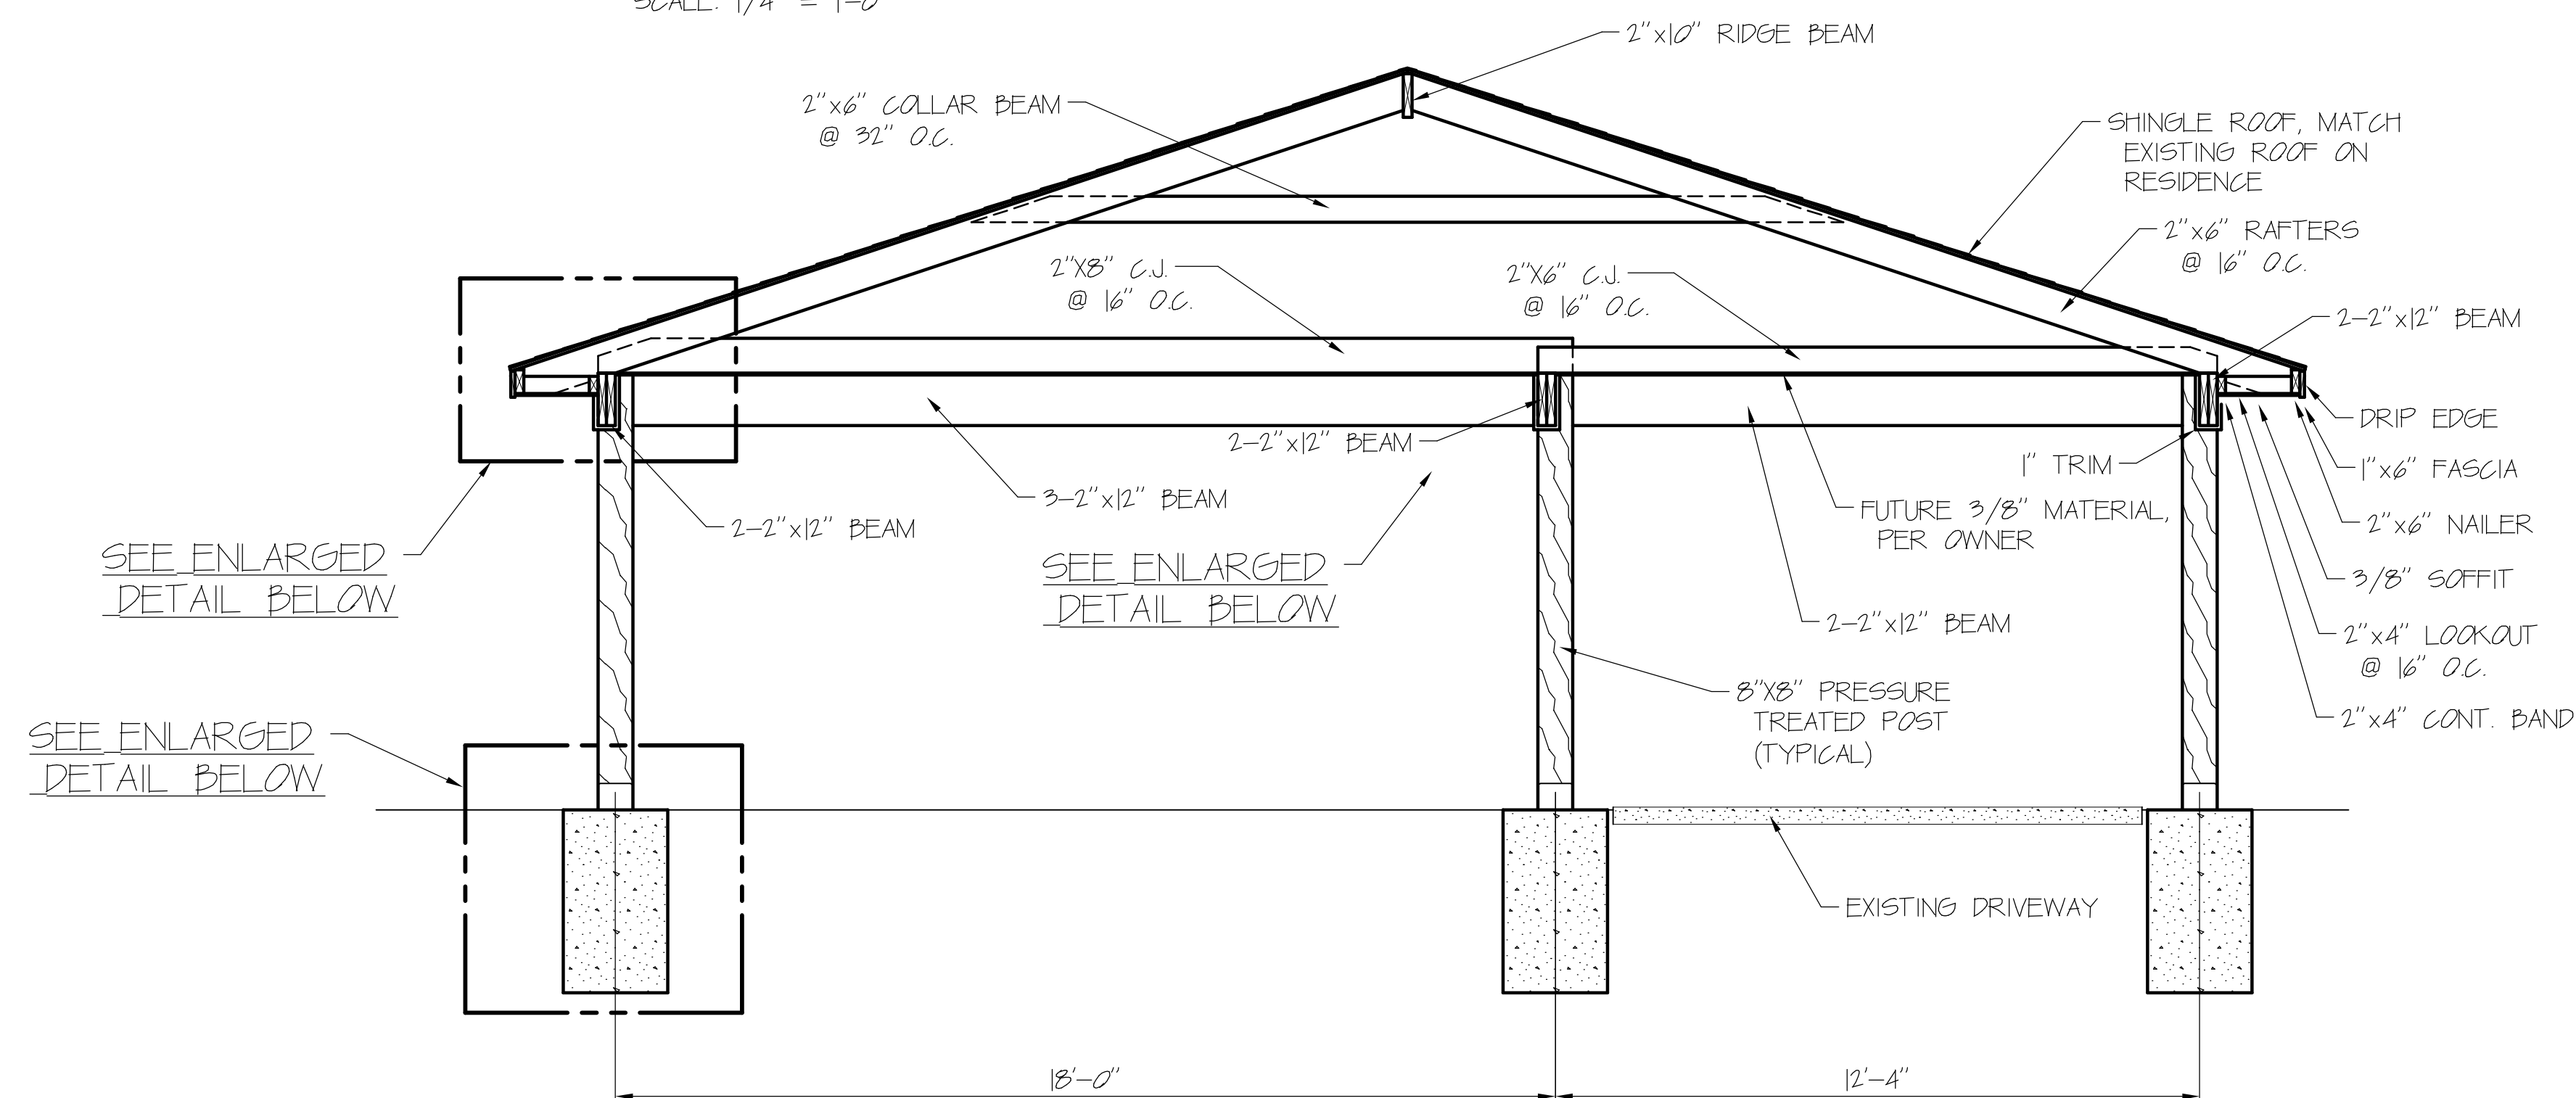

SECTION THRU CARPORT
SCALE: 3/8" = 1'-0

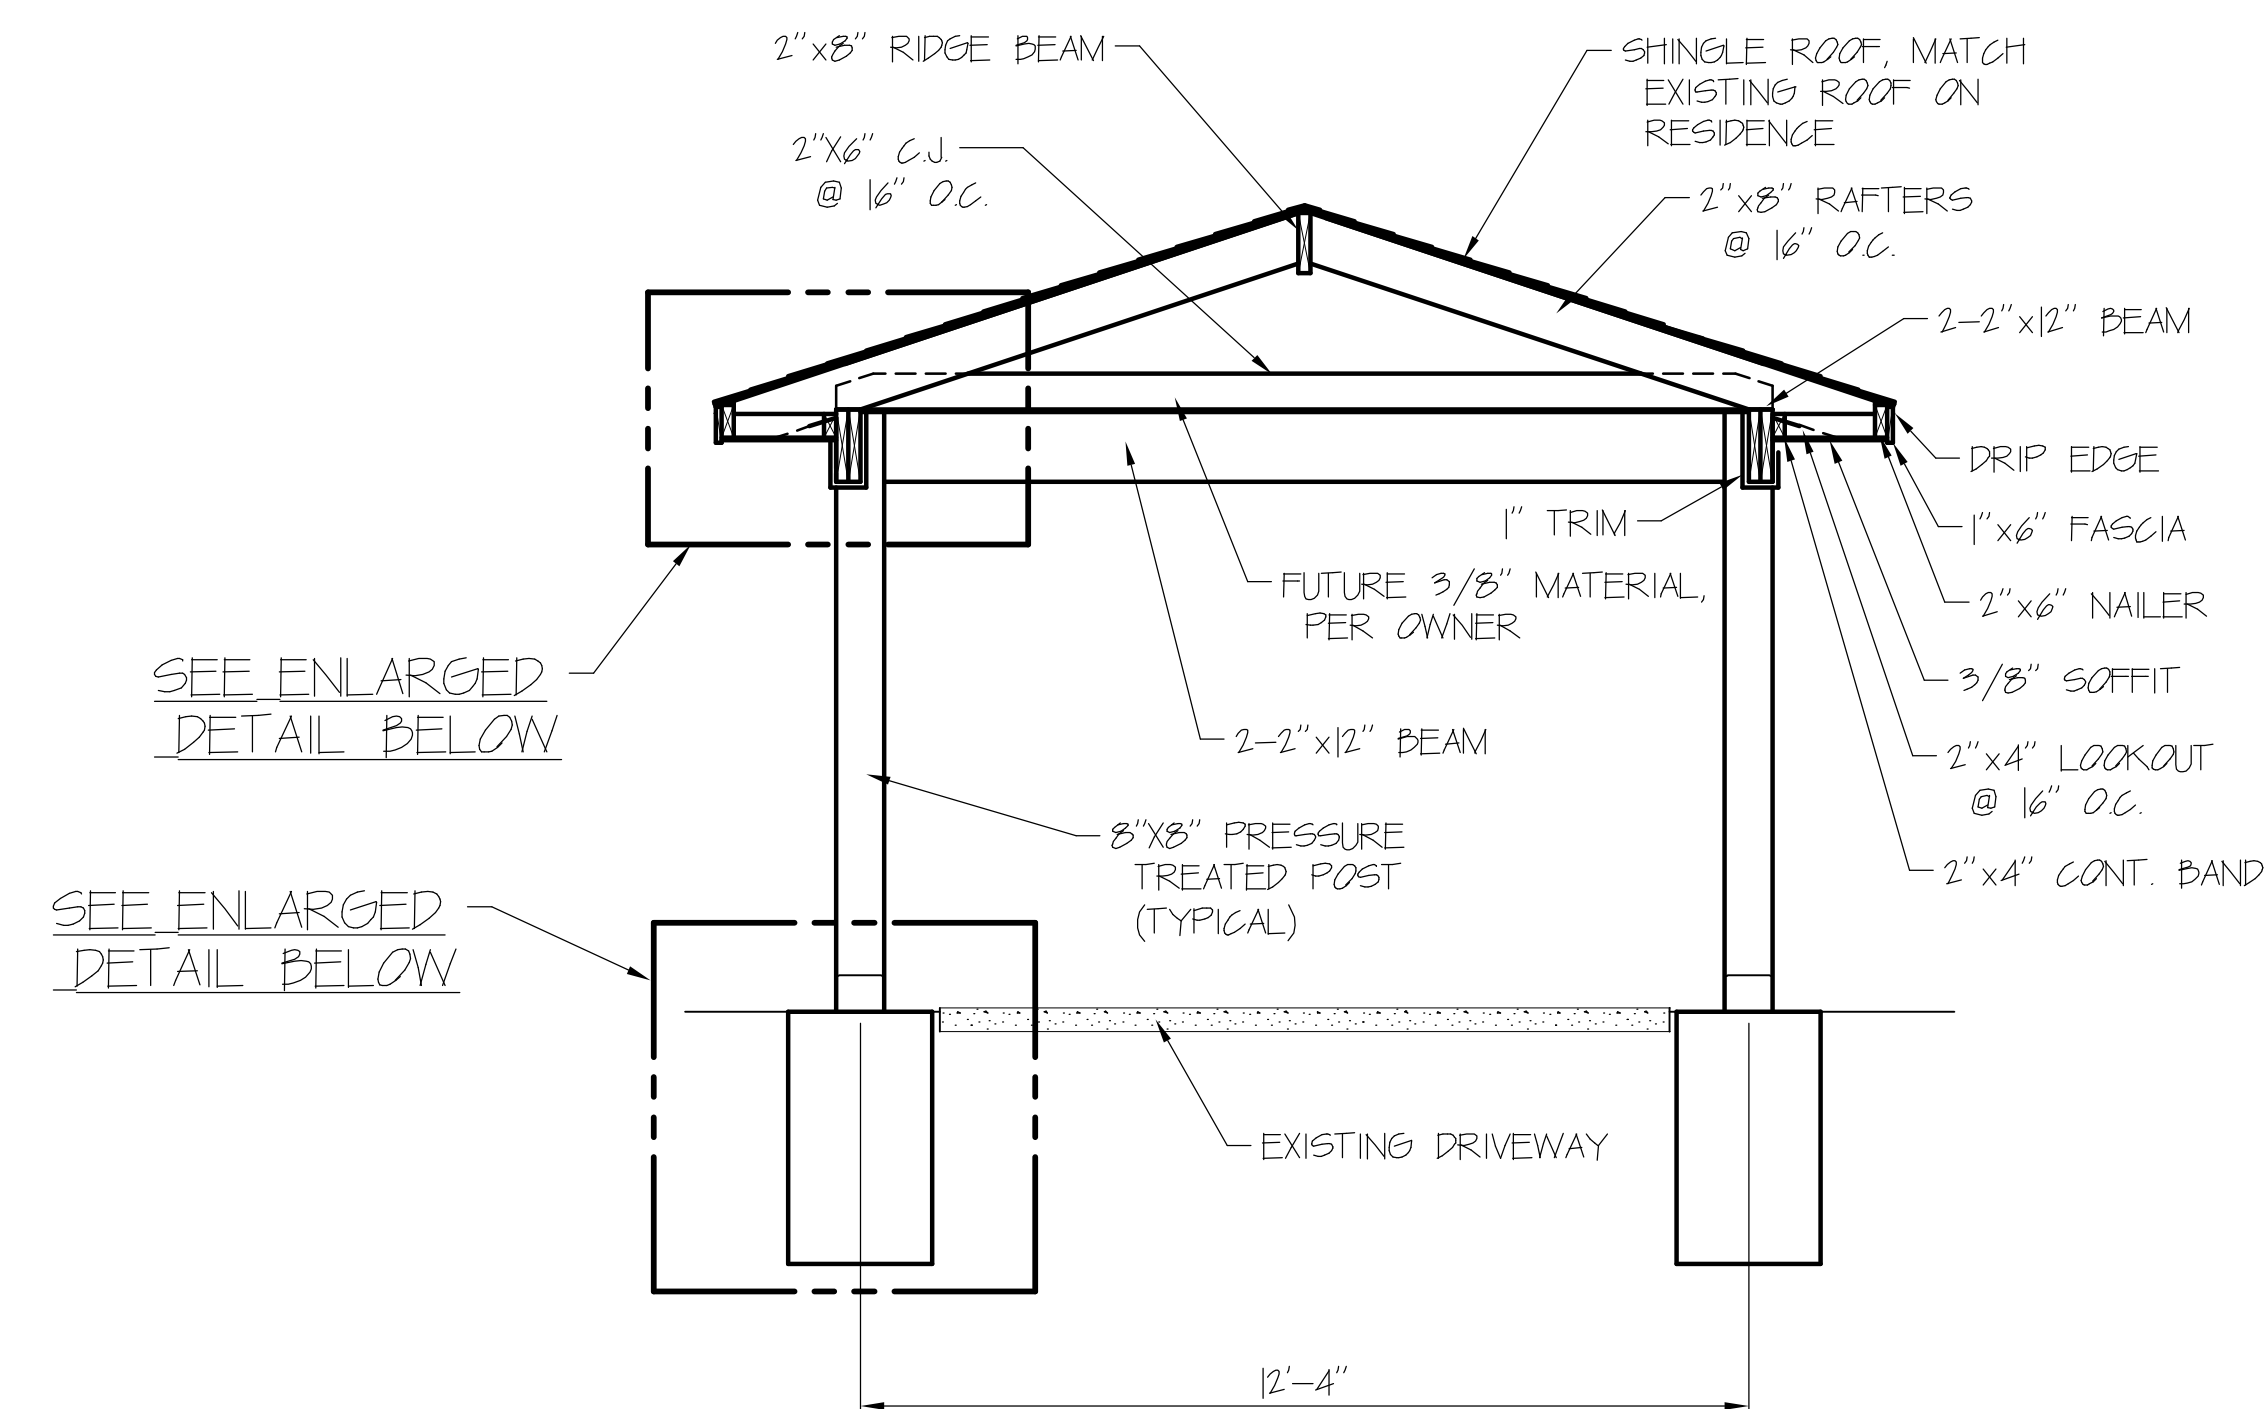


SECTION THRU CARPORT
SCALE: 3/8" = 1'-0

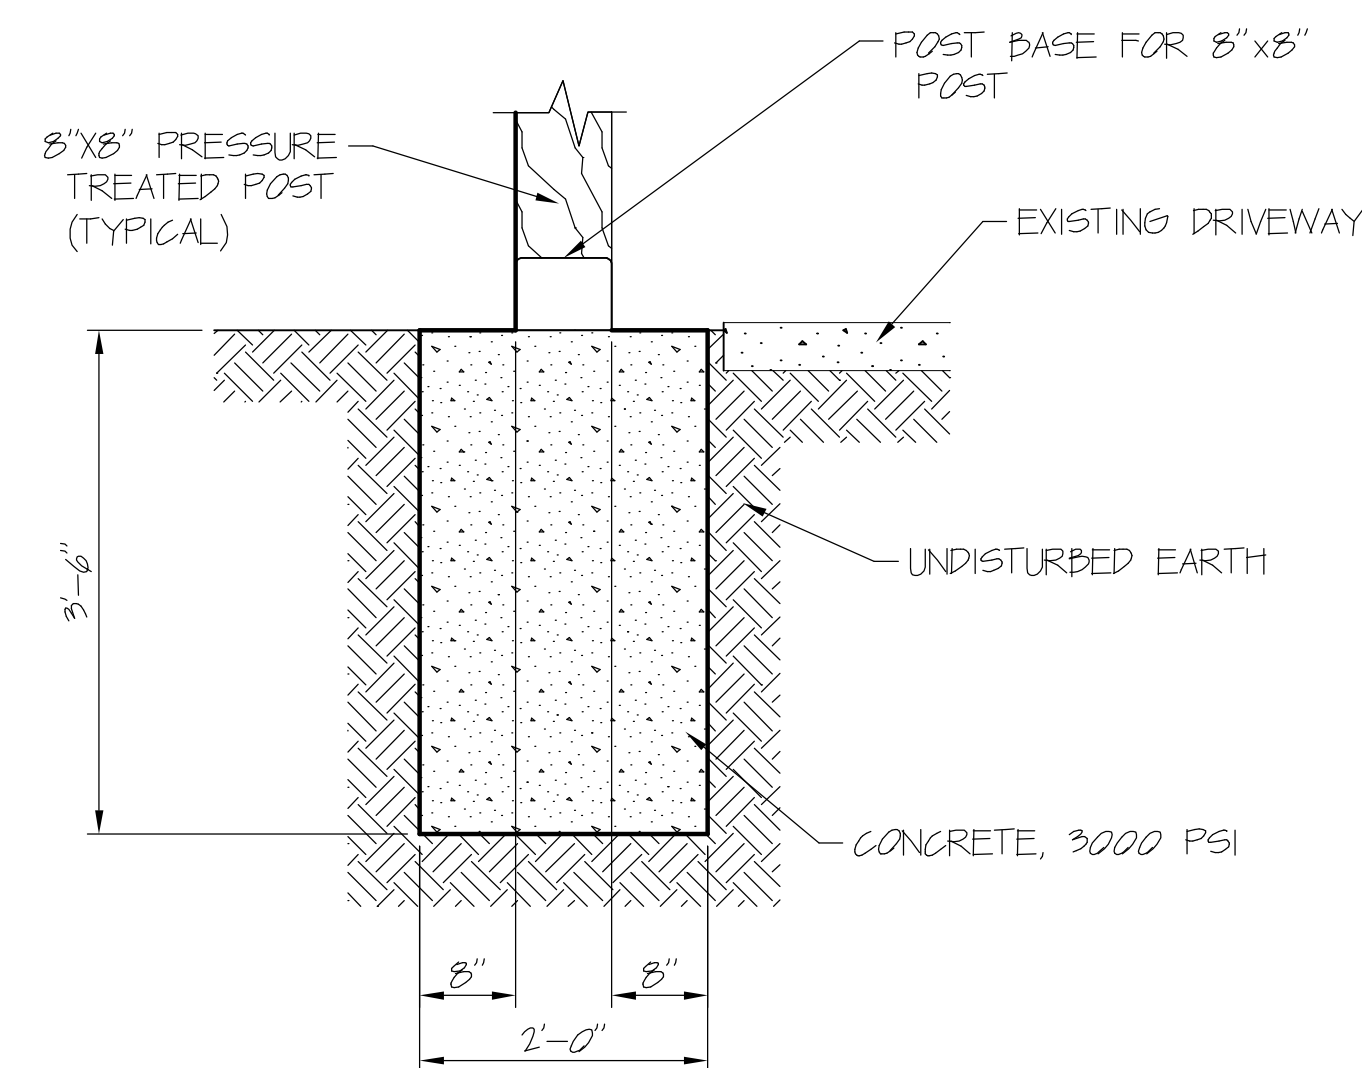

DETAIL - POST SUPPORT
SCALE: 3/4" = 1'-0


ELEVATIONS, SECTIONS & DETAILS			
SCALE: AS NOTED	APPROVED BY:	DRAWN BY: RT	
DATE: 08/10/10	RT	REVISED:	
A NEW CARPORT FOR MR. & MRS. ERNEST TAYLOR			
605 SPANISH ACRES DRIVE BAY ST. LOUIS, MS			DRAWING NO. 2 of 3

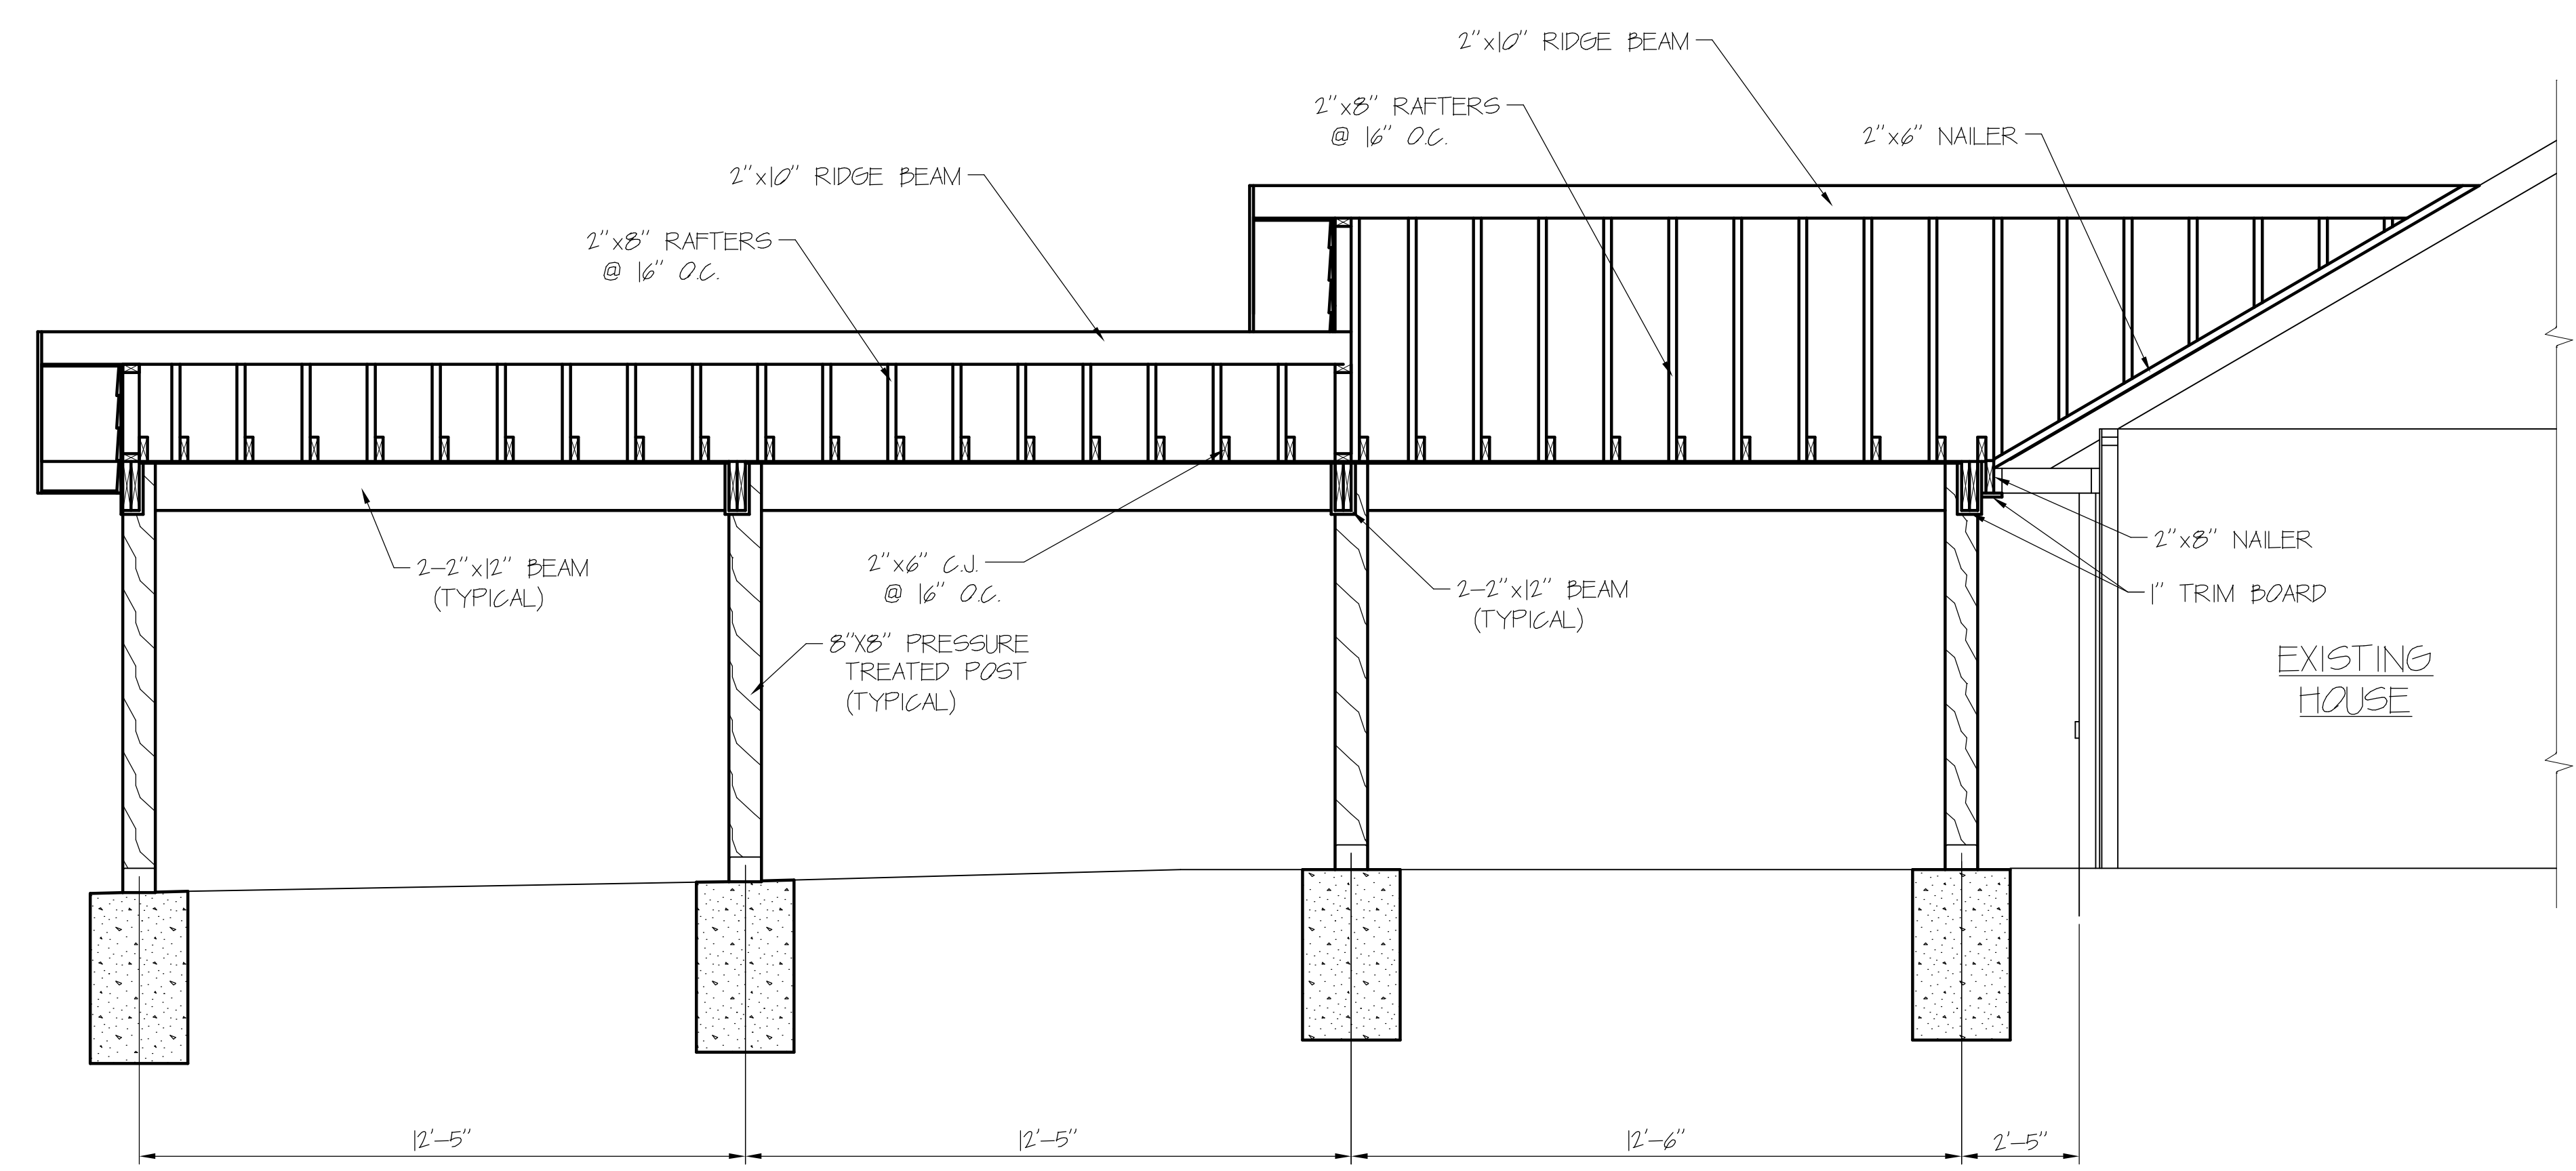


SECTION THRU CARPORT
SCALE: 3/8" = 1'-0"

HURRICANE STRAPPING NOTES: (MINIMUM REQUIREMENTS)


1. USE HURRICANE STRAPPING AT EACH 2"x4" VERTICAL MEMBERS ON TOP PLATE AND BOTTOM PLATE. INSTALL PER MANUFACTURER'S INSTRUCTIONS.
2. USE RAFTER TRUSS STRAPPING AT EACH RAFTER. INSTALL PER MANUFACTURER'S INSTRUCTIONS.
3. USE HURRICANE STRAP ACROSS TOP OF RAFTERS AND RIDGE BEAM. INSTALL PER MANUFACTURER'S INSTRUCTIONS.
4. USE JOISTS HANGERS AND RAFTER CLIPS WHERE REQUIRED. INSTALL PER MANUFACTURER'S INSTRUCTIONS.
5. USE GALVANIZED NAILS FROM STRAP MANUFACTURER.

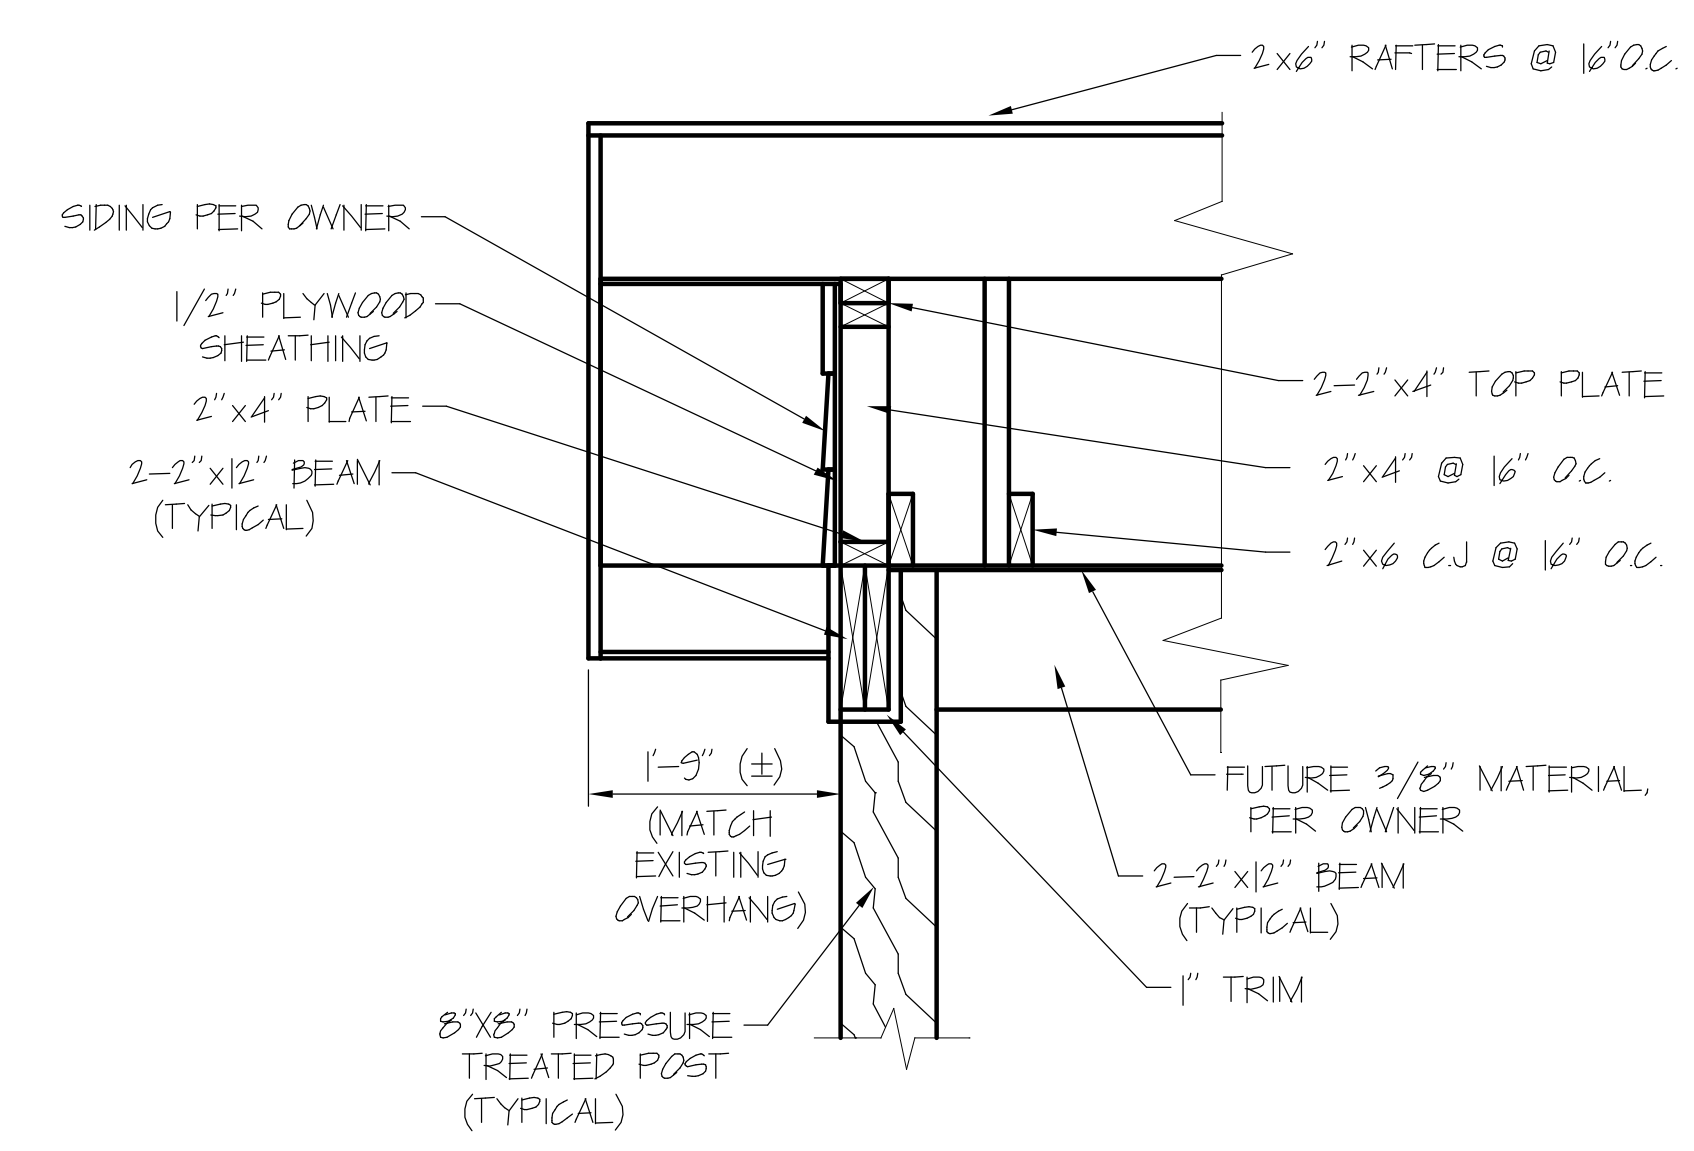

DETAIL - GABLE END @ CARPORT
SCALE: 3/4" = 1'-0"

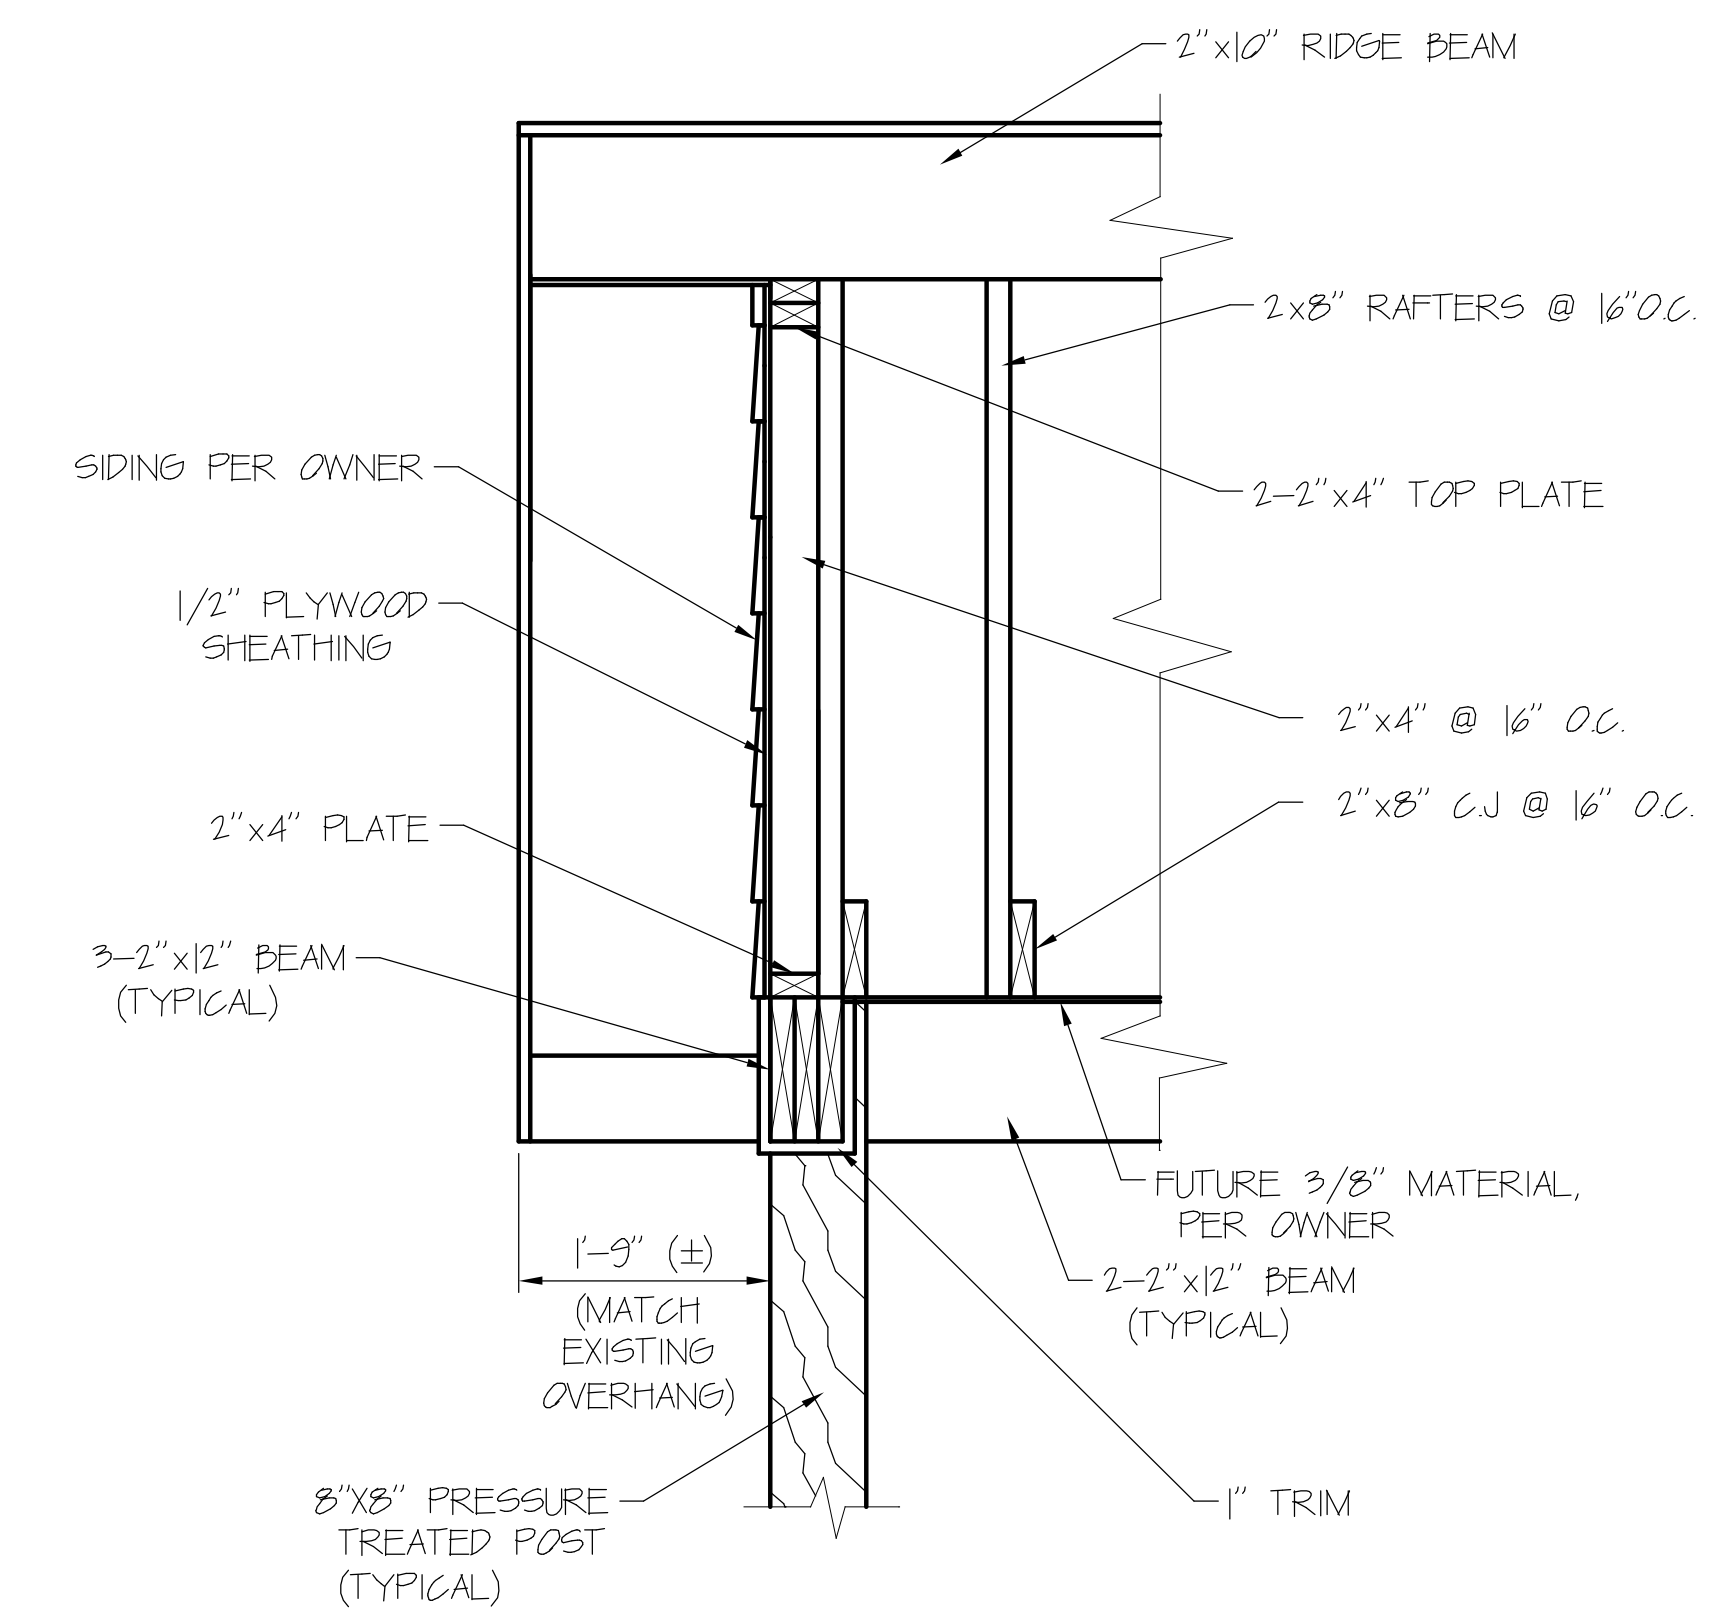

DETAIL - GABLE END @ PORCH
SCALE: 3/4" = 1'-0"

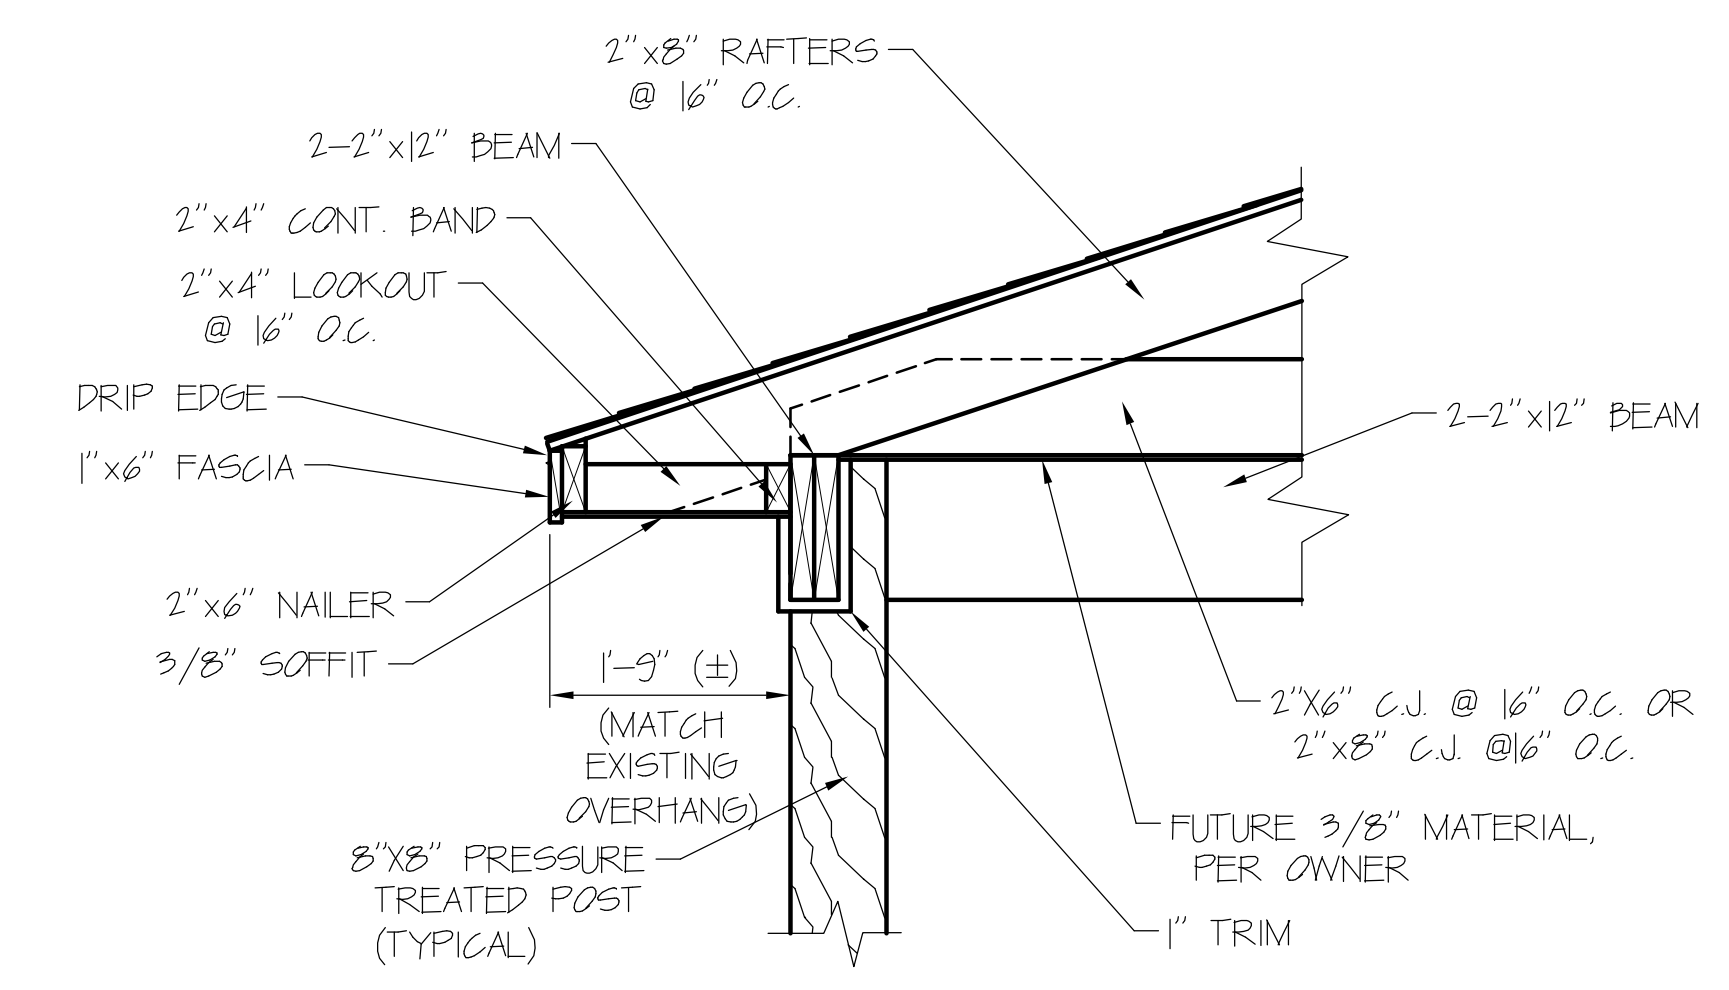

DETAIL - OVERHANG
SCALE: 3/4" = 1'-0"

SECTIONS & DETAILS			
SCALE AS NOTED		APPROVED BY:	DRAWN BY: RT
DATE: 08/12/10		RT	REVISED:
A NEW CARPORT FOR			
MR. & MRS. ERNEST TAYLOR			
608 SPANISH ACRES DRIVE BAY ST. LOUIS, MS			DRAWING NO: 3 of 3