


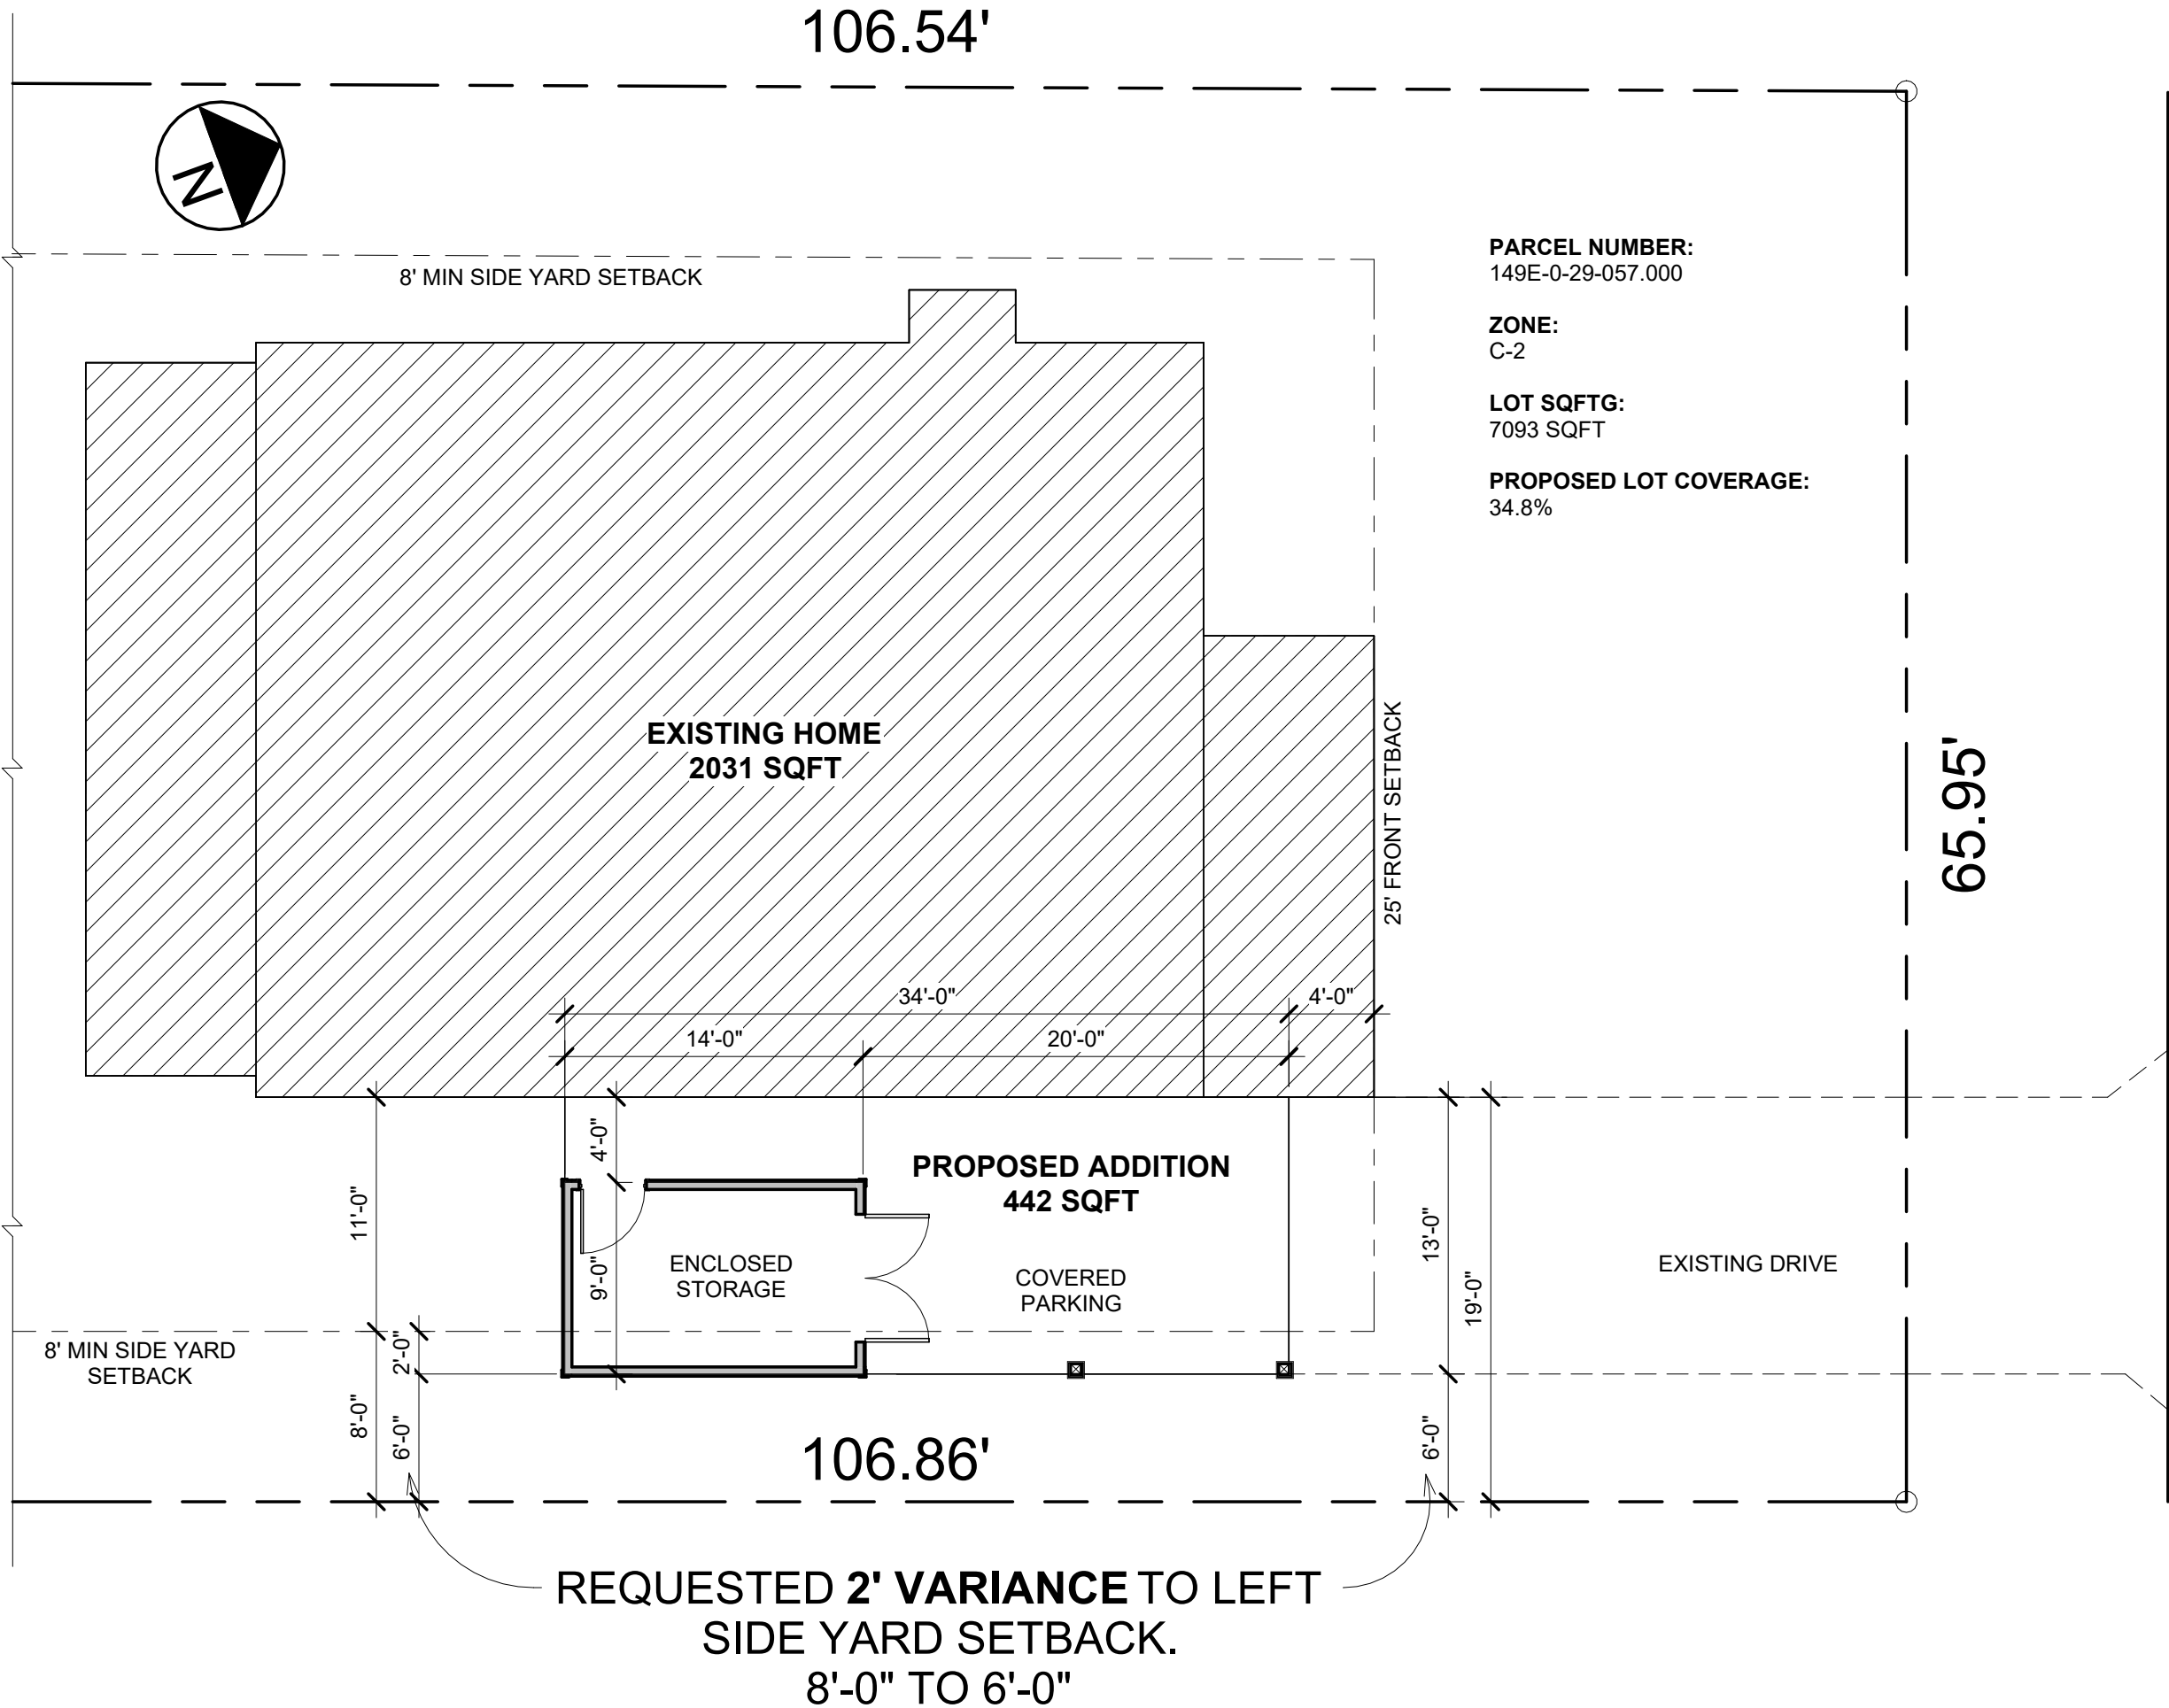

504-452-6974
2107 Nicholson Avenue, Suite B
Waveland, MS 39576
<https://benfatticonstruction.com/>

LAMBERT CARPORT
412 ULMAN AVENUE, BAY ST. LOUIS, MS 39520
KENT LAMBERT

Drawn by:
COLT LEE

08/27/24

SITE PLAN

1 of 2

Scale 1/8" = 1'-0"


1

STREET VIEW

1/4" = 1'-0"



504-452-6974
2107 Nicholson Avenue, Suite B
Waveland, MS 39576
<https://benfatticonstruction.com/>

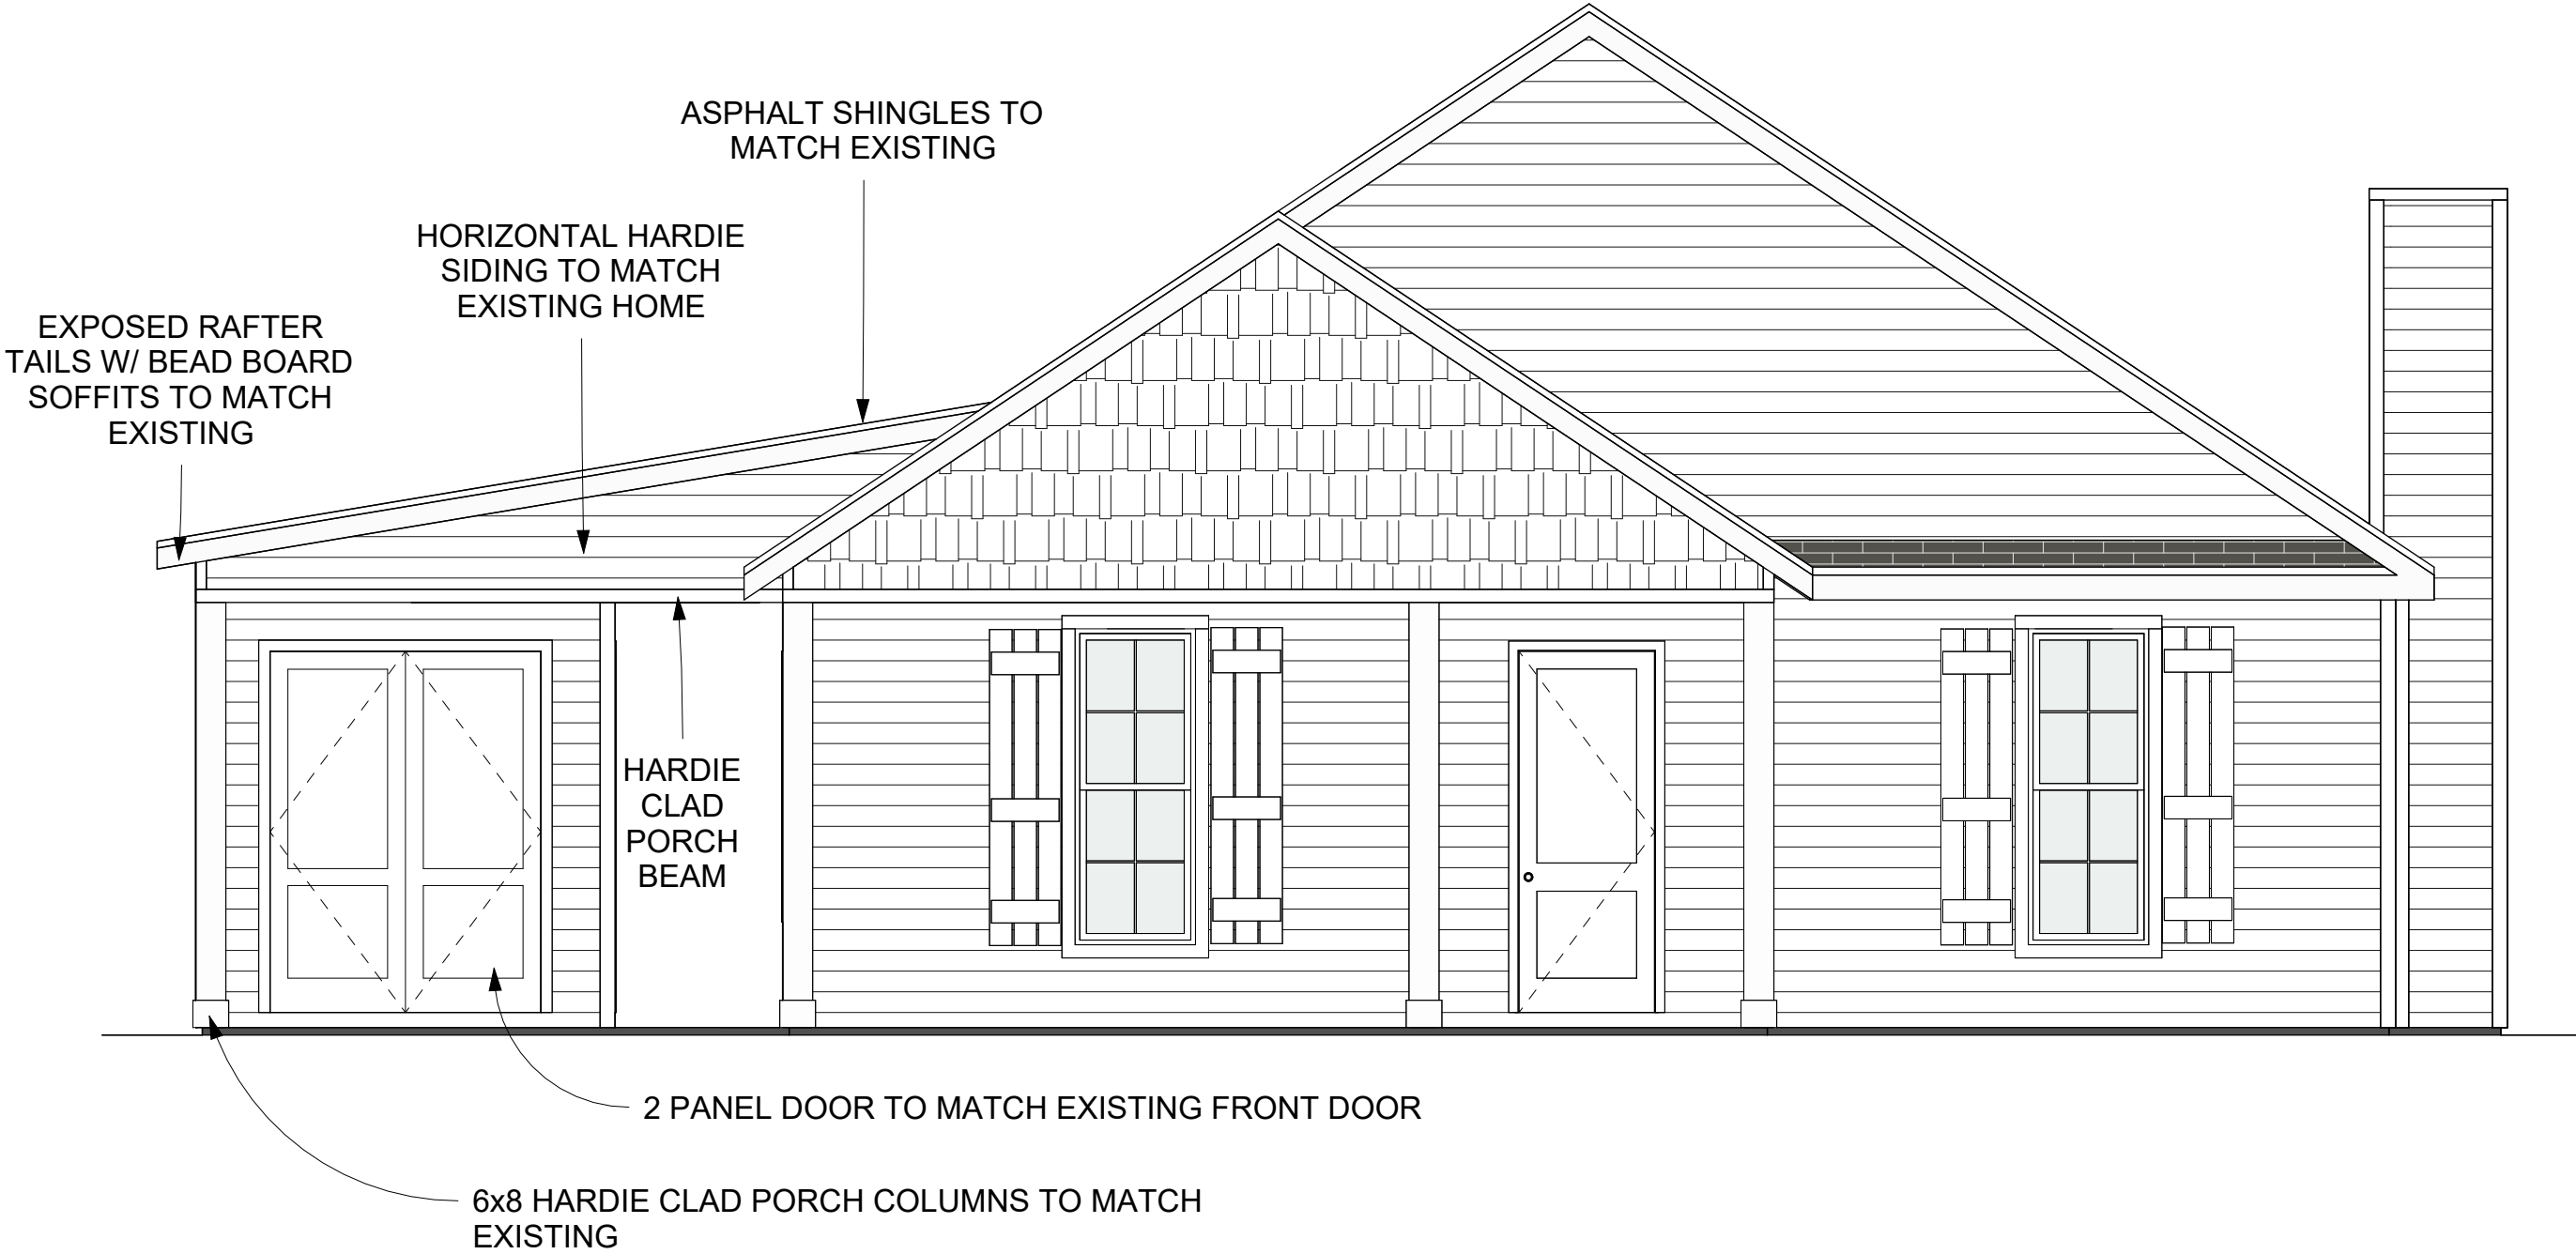

LAMBERT CARPORT

412 ULMAN AVENUE, BAY ST. LOUIS, MS 39520
KENT LAMBERT

Drawn by:
COLT LEE

08/27/24

ELEVATIONS

2 of 2

Scale 1/4" = 1'-0"