



**1 SITE PLAN**  
1" = 20'-0"

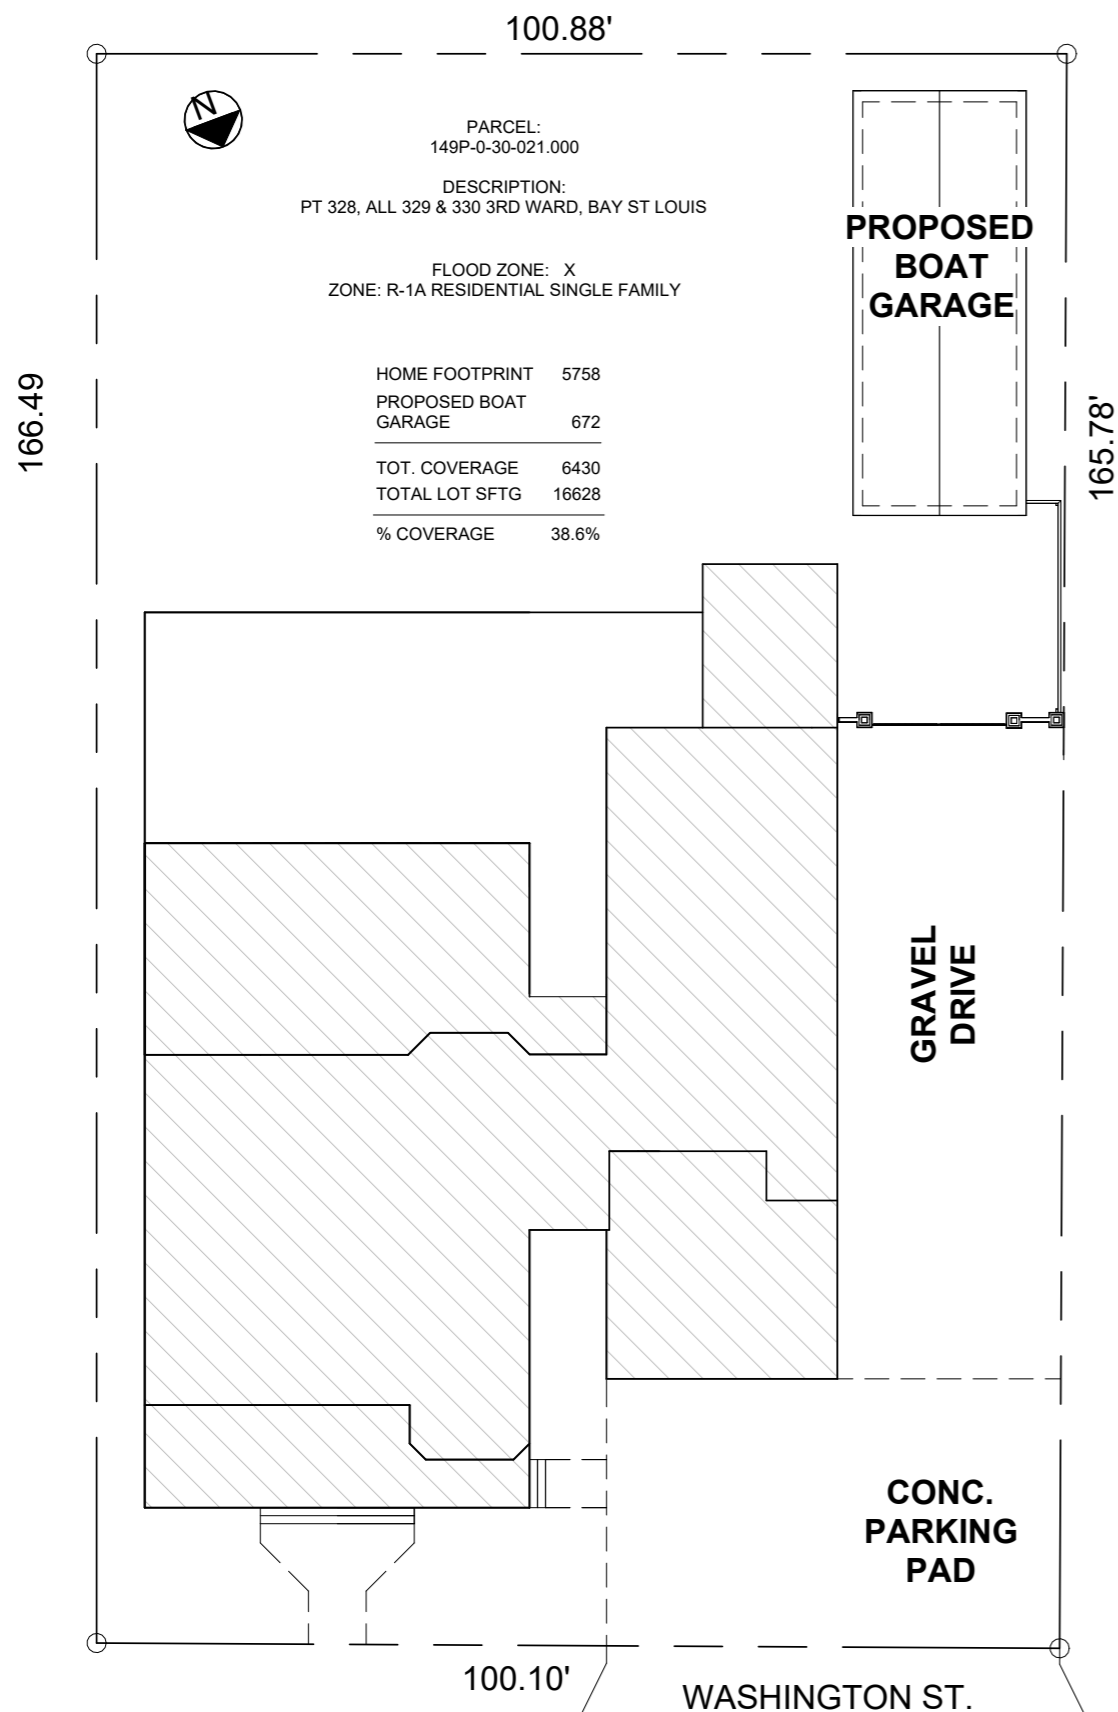

**2 FLOOR 1 PLAN**  
1/8" = 1'-0"

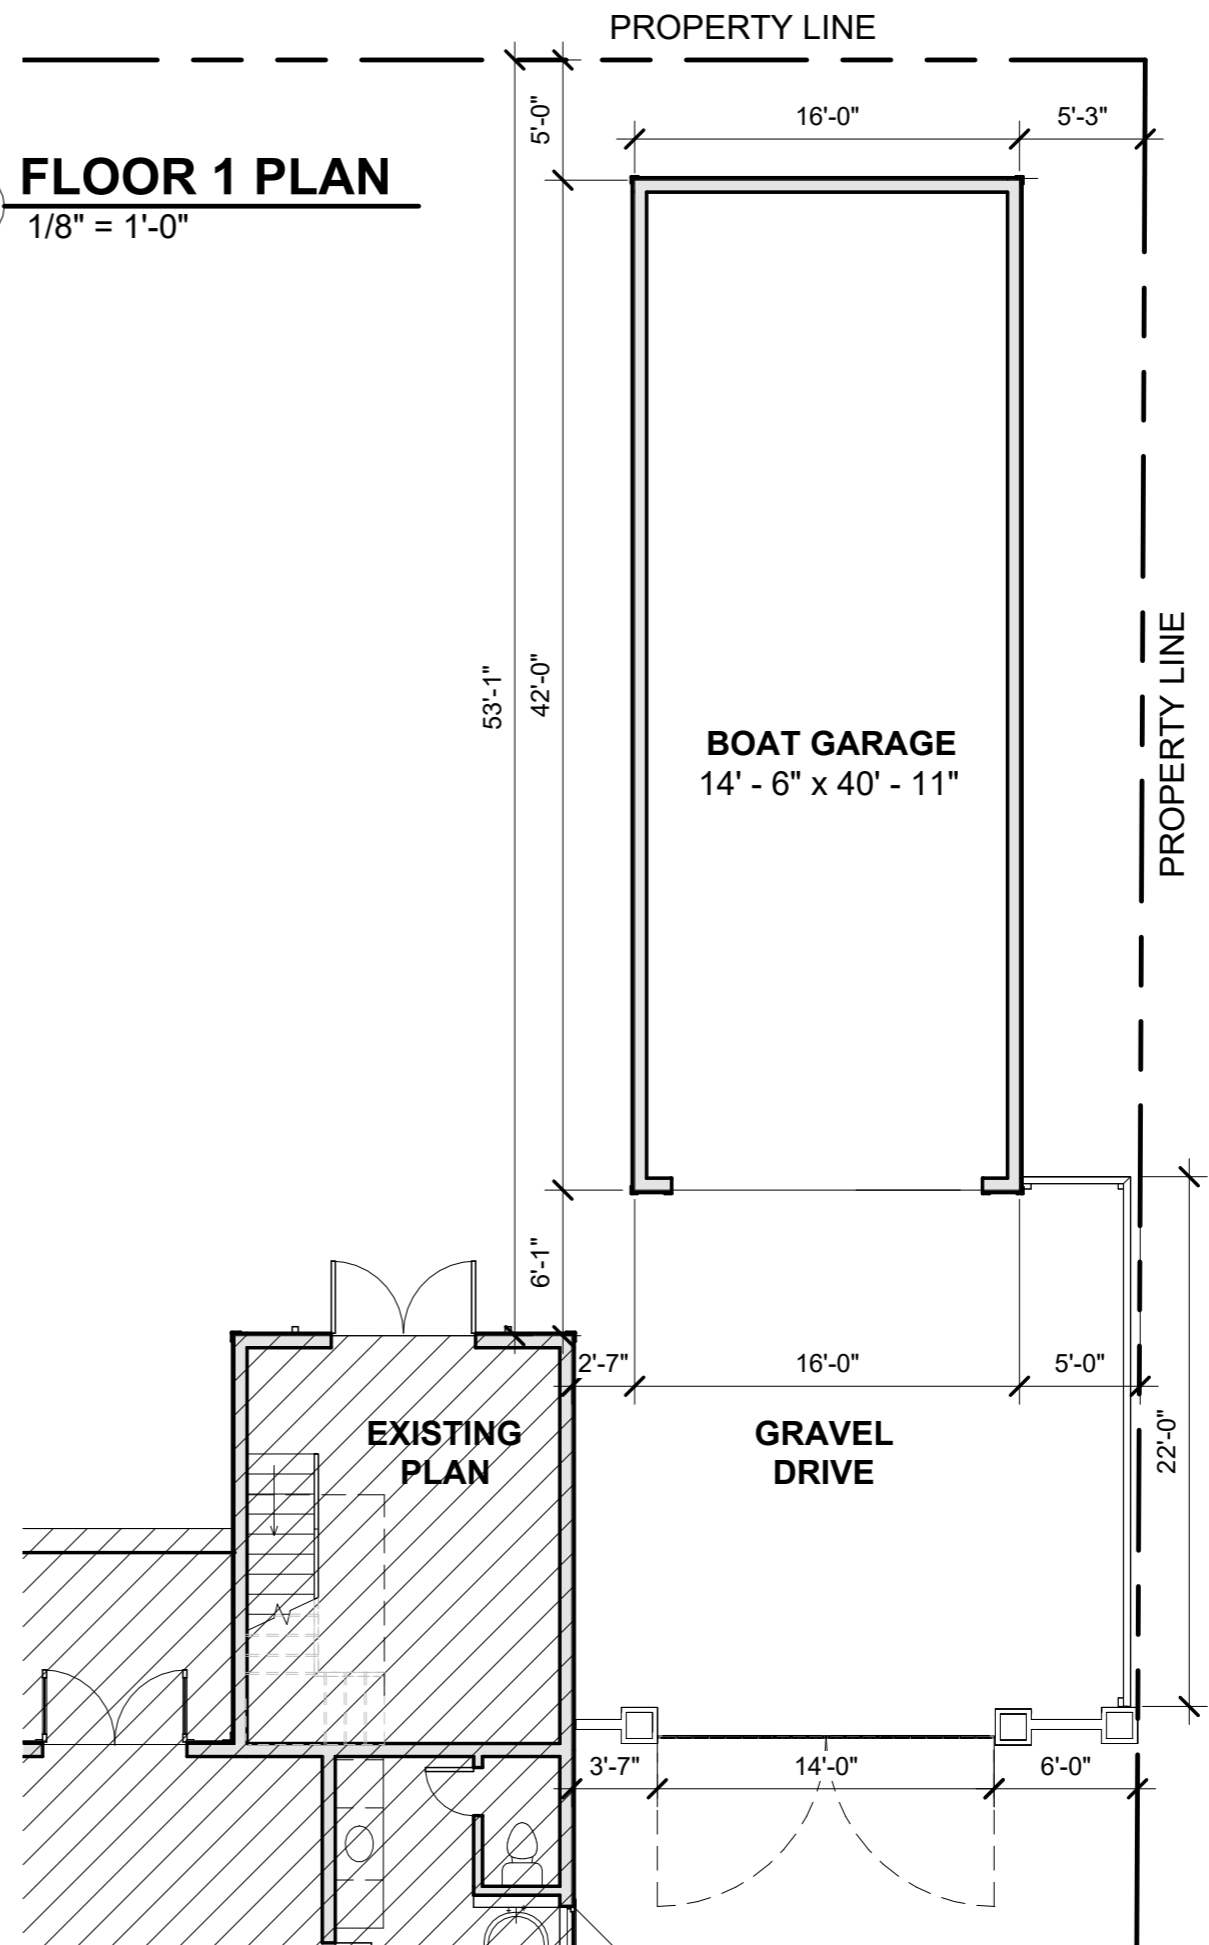

504-452-6974  
2107 Nicholson Avenue, Suite B  
Waveland, MS 39576  
<https://benfatticonstruction.com/>

**SCIONEUX BOAT GARAGE**

116 WASHINGTON STREET, BSL, MS 39520  
CINDY AND MIKE SCIONEUX

Drawn by:  
COLT LEE

06/27/2024

**SITE/FLOOR PLAN**

**1 of 3**

Scale As indicated

1

# FRONT ELEVATION

1/8" = 1'-0"



504-452-6974  
 2107 Nicholson Avenue, Suite B  
 Waveland, MS 39576  
<https://benfatticonstruction.com/>

# SCIONEUX BOAT GARAGE

116 WASHINGTON STREET, BSL, MS 39520  
 CINDY AND MIKE SCIONEUX

Drawn by:  
 COLT LEE

06/27/2024

## ELEVATIONS


# 2 of 3

Scale 1/8" = 1'-0"

2

# RIGHT ELEVATION

1/8" = 1'-0"

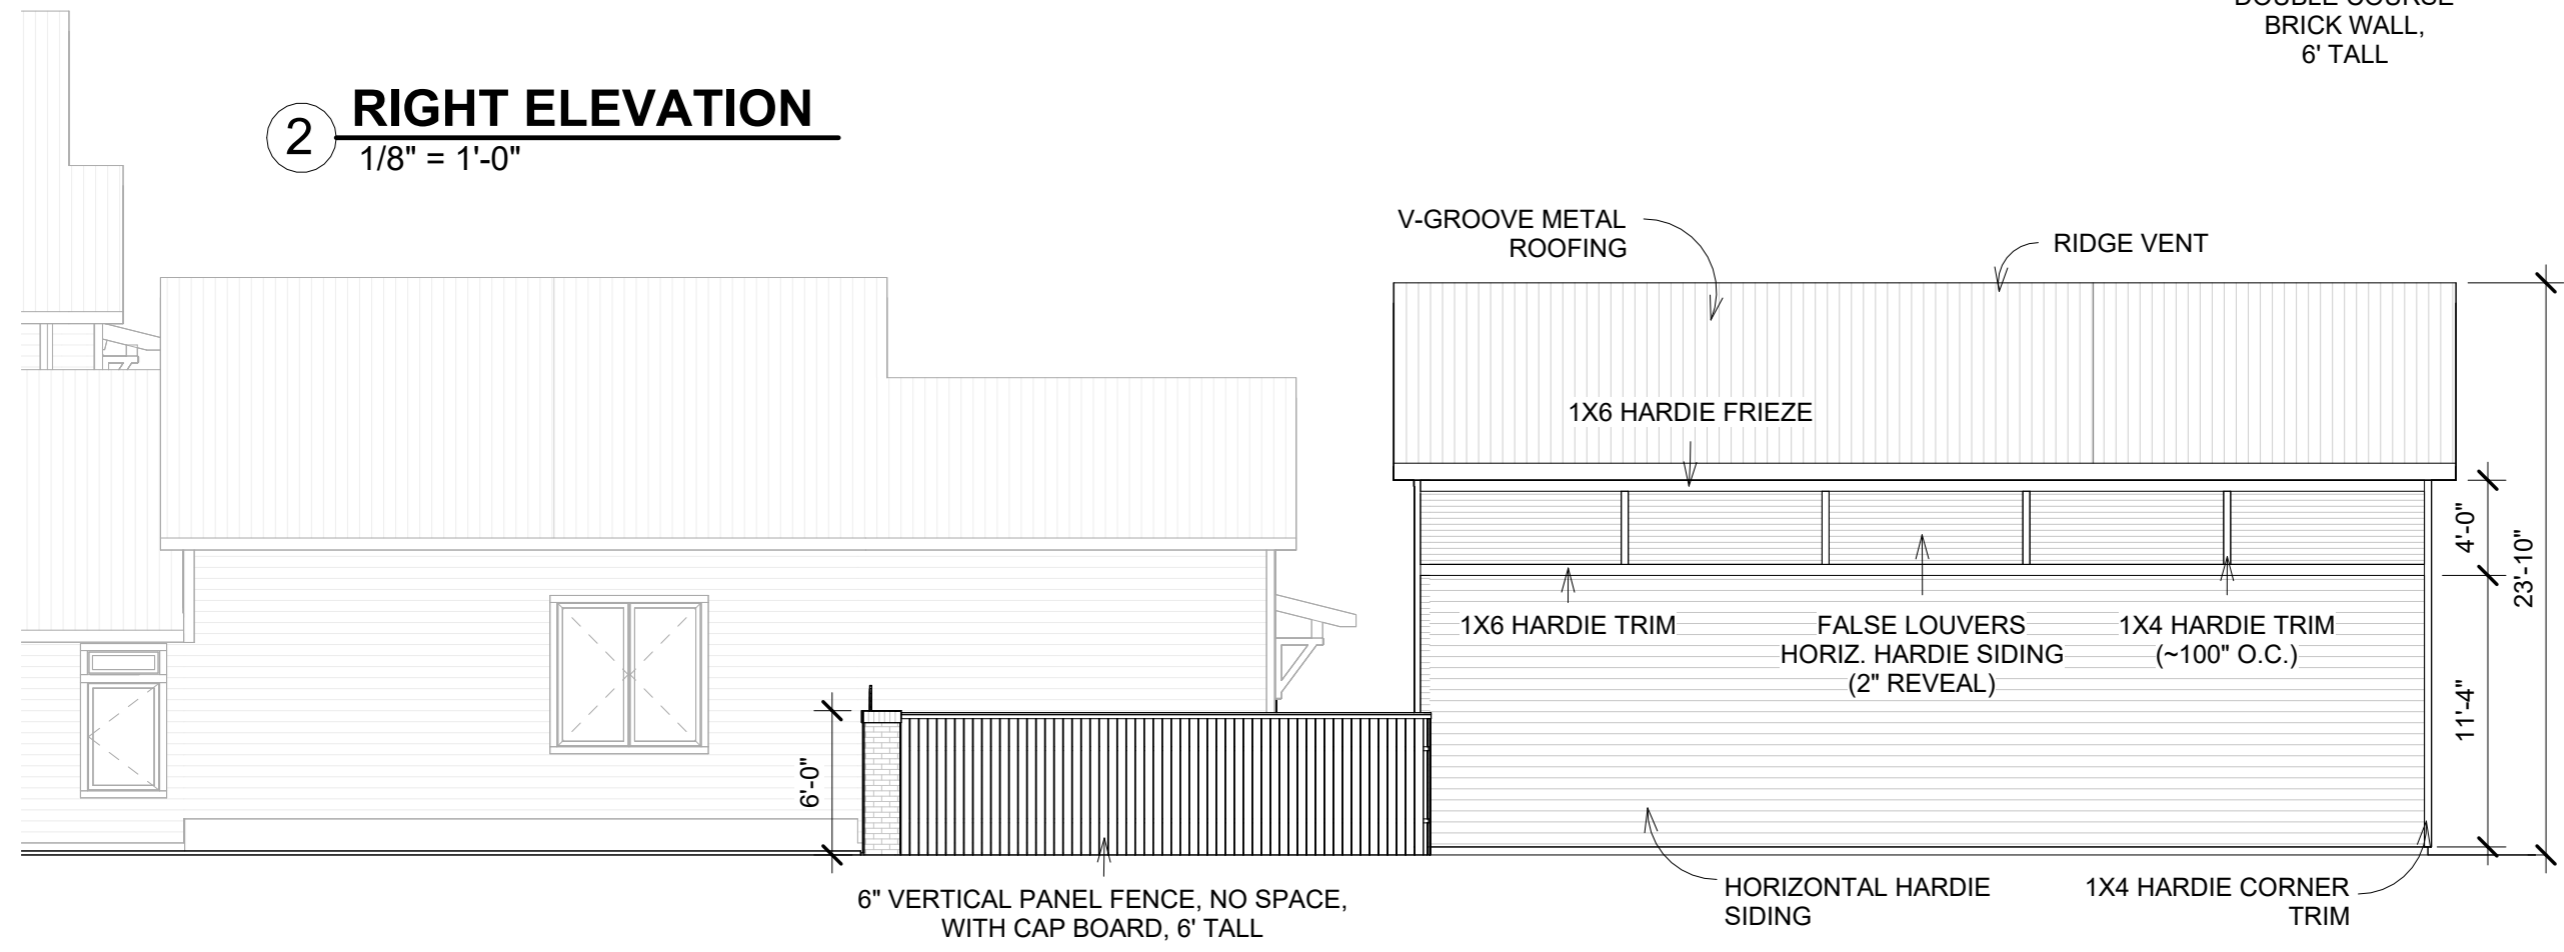

**SCIONEUX RENO**  
116 WASHINGTON STREET, BSL, MS 39520  
CINDY AND MIKE SCIONEUX

Drawn by:  
**COLT LEE**

4/26/24

**APPROVED  
HOME DESIGN**

**3 of 3**

Scale 1/8" = 1'-0"

