



PROJECT NO.	
CONTRACT DATE	
PLOT DATE	JUNE 17, 2024
DRAWN BY	VJ
CHECKED BY	EHW
<small>ALL IDEAS, DESIGN ARRANGEMENTS, DIMENSIONS, AND SPECIFICATIONS ARE OWNED BY AND ARE THE PROPERTY OF EDWARD H. WILCOTT ARCHITECT. NO PART OF THIS DRAWING OR ANY INFORMATION CONTAINED HEREIN SHALL BE REPRODUCED OR TRANSMITTED IN ANY FORM OR BY ANY MEANS, ELECTRONIC OR MECHANICAL, INCLUDING PHOTOCOPYING, RECORDING, OR BY ANY INFORMATION STORAGE AND RETRIEVAL SYSTEM, WITHOUT THE WRITTEN PERMISSION OF EDWARD H. WILCOTT ARCHITECT. THIS DRAWING IS TO BE USED ONLY FOR THE PROJECT AND SITE SPECIFICALLY IDENTIFIED HEREON. IT IS NOT TO BE USED FOR ANY OTHER PROJECT OR SITE WITHOUT THE WRITTEN PERMISSION OF EDWARD H. WILCOTT ARCHITECT.</small>	
SHEET TITLE	EXTERIOR ELEVATIONS
SHEET NO.	A-201

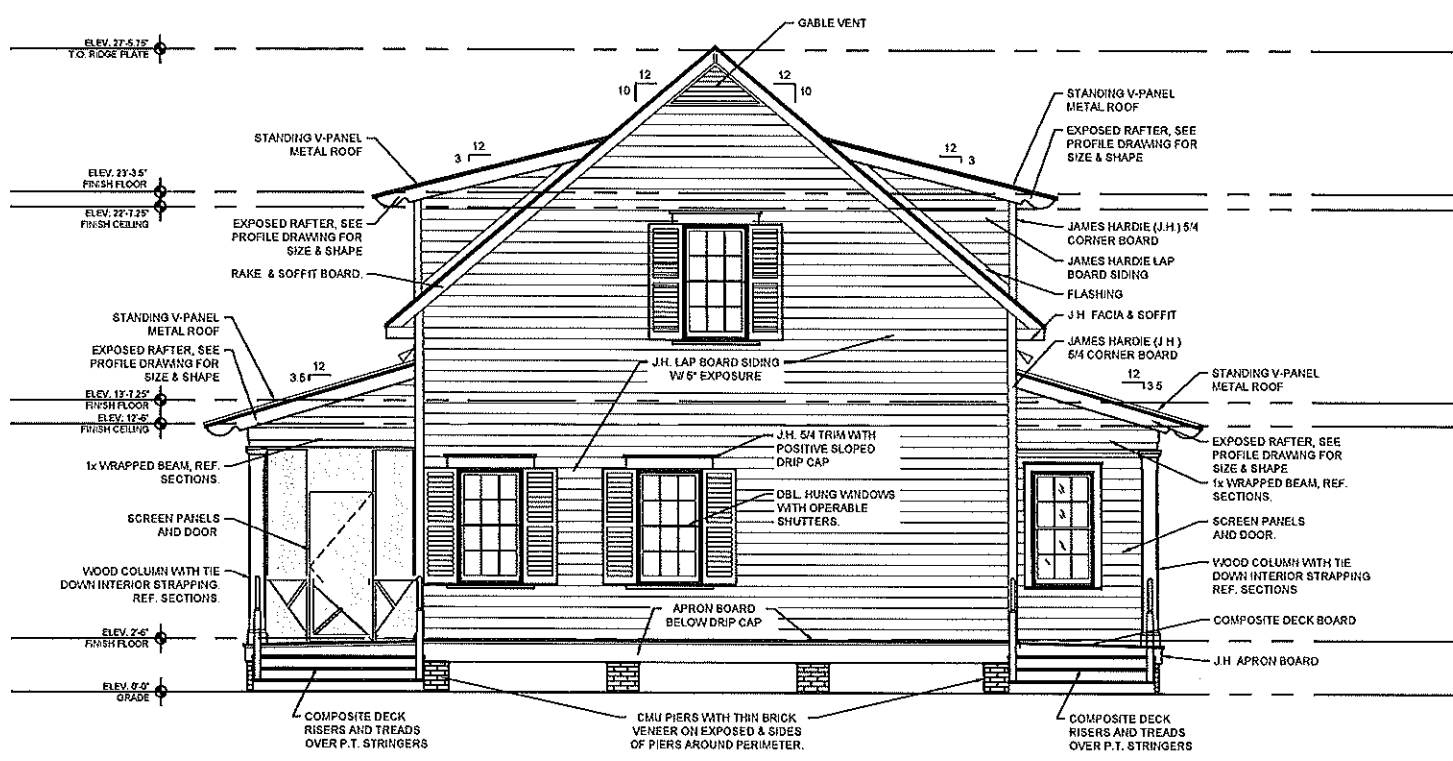


01 EXTERIOR ELEVATION - PLAN EAST
 SCALE 1/4" = 1'-0"

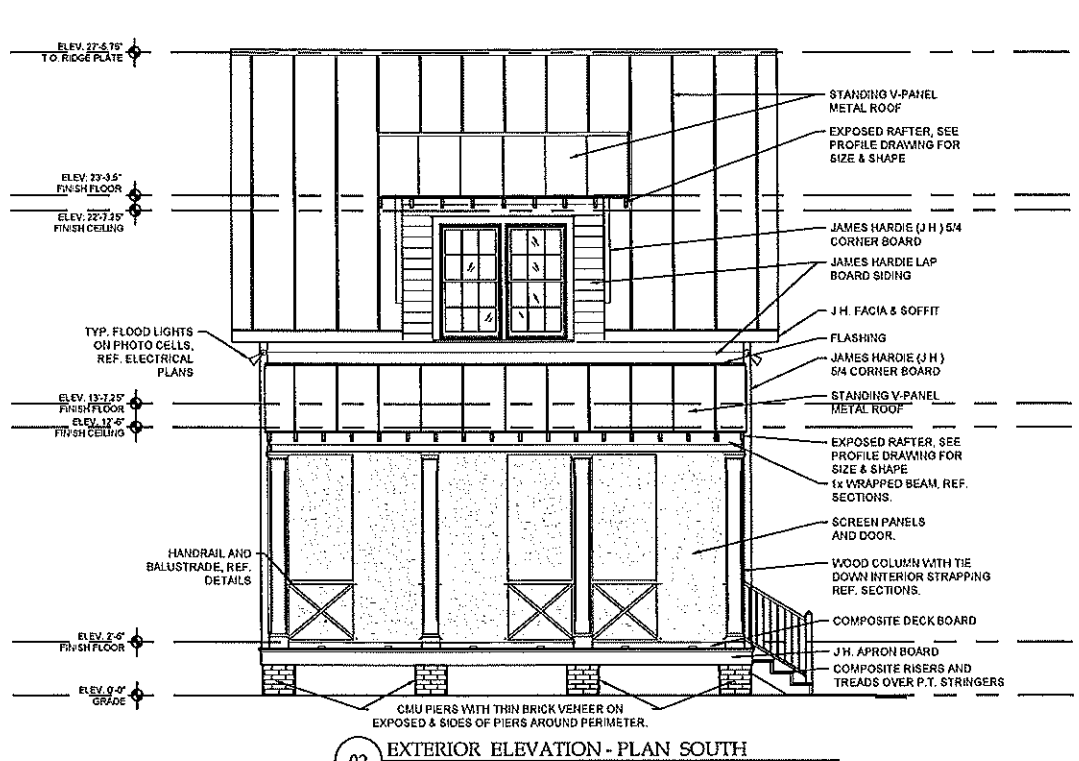


02 EXTERIOR ELEVATION - PLAN SOUTH
 SCALE 1/4" = 1'-0"



02.1 EXTERIOR ELEVATION - SCREEN PORCH
 SCALE 1/4" = 1'-0"

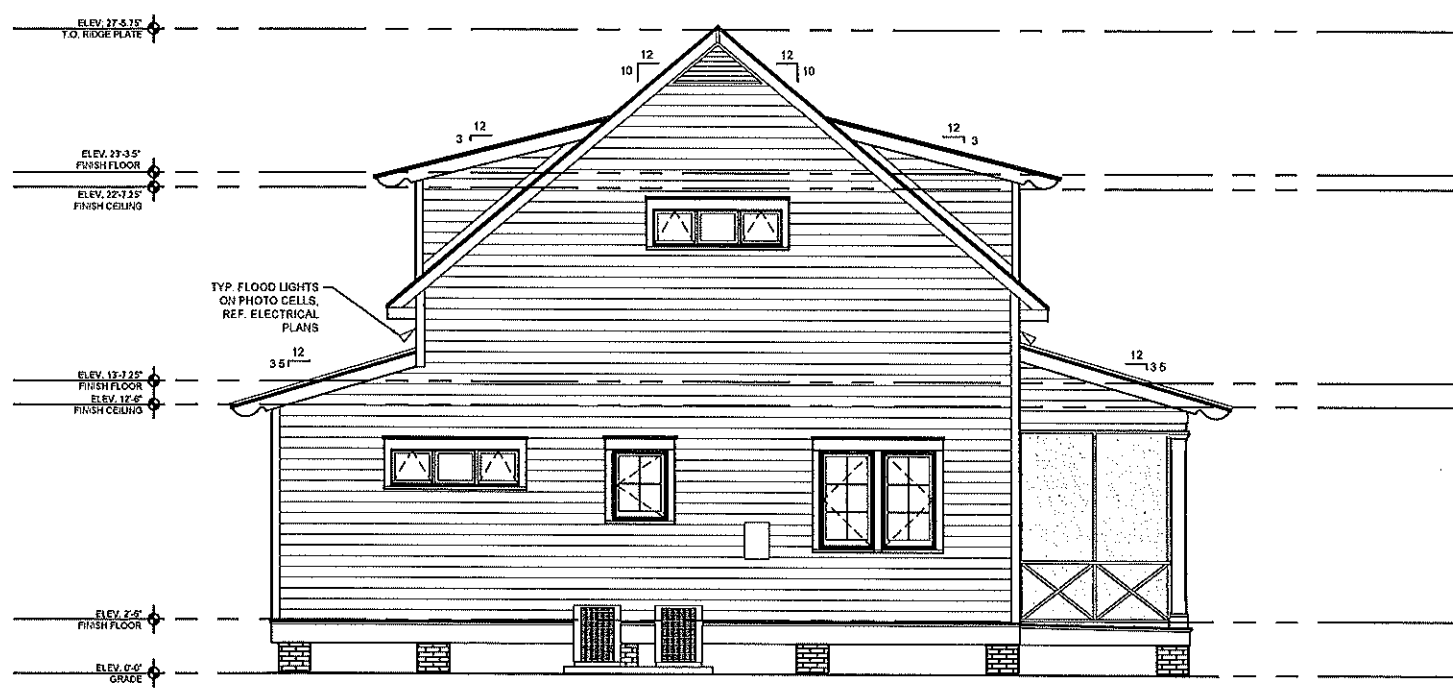

03 EXTERIOR ELEVATION - PLAN WEST
 SCALE 1/4" = 1'-0"

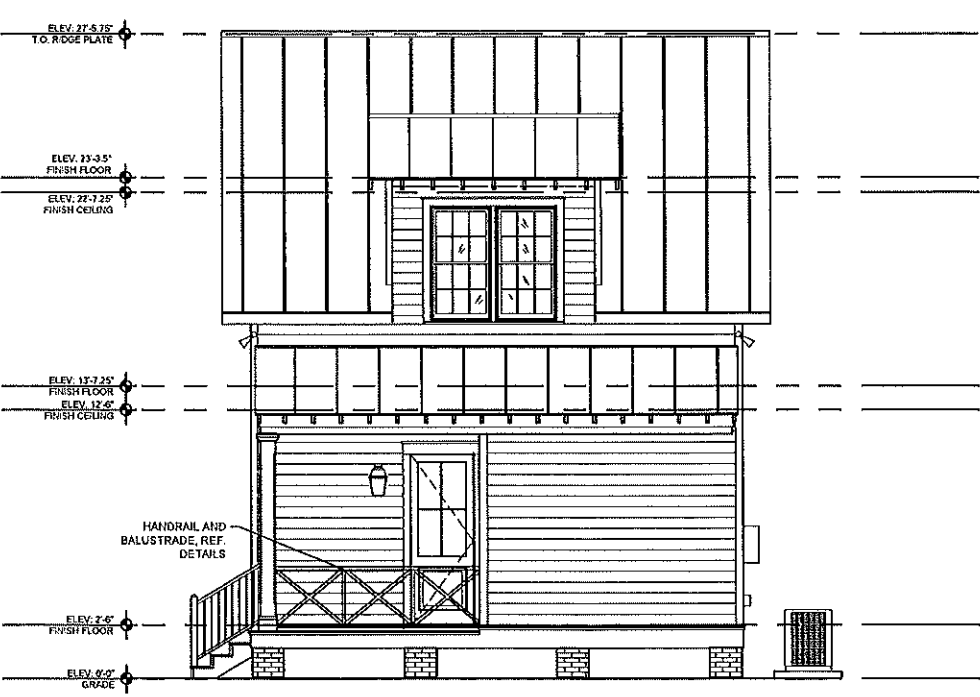

04 EXTERIOR ELEVATION - PLAN NORTH
 SCALE 1/4" = 1'-0"

DATE	COMMENTS	BY	APVD	DATE	COMMENTS	BY	APVD	DATE	COMMENTS	BY	APVD
		W	EW			W	EW			W	EW