


TERRY MORAN
ENGINEERING

P.O. BOX 4075
BILOXI, MS 39535
PH 228.896.4733
FAX 228.896.6768



TERRY MORAN,
P.E., P.L.S.

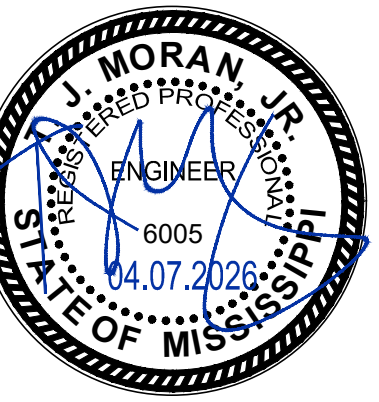


O Webster Street Drainage Map and Drainage Plan

DRAWN BY:
GM
CHECKED BY:
TJM
SHEET TITLE:
GRADING AND DRAINAGE
PLAN

C1

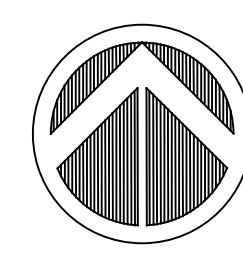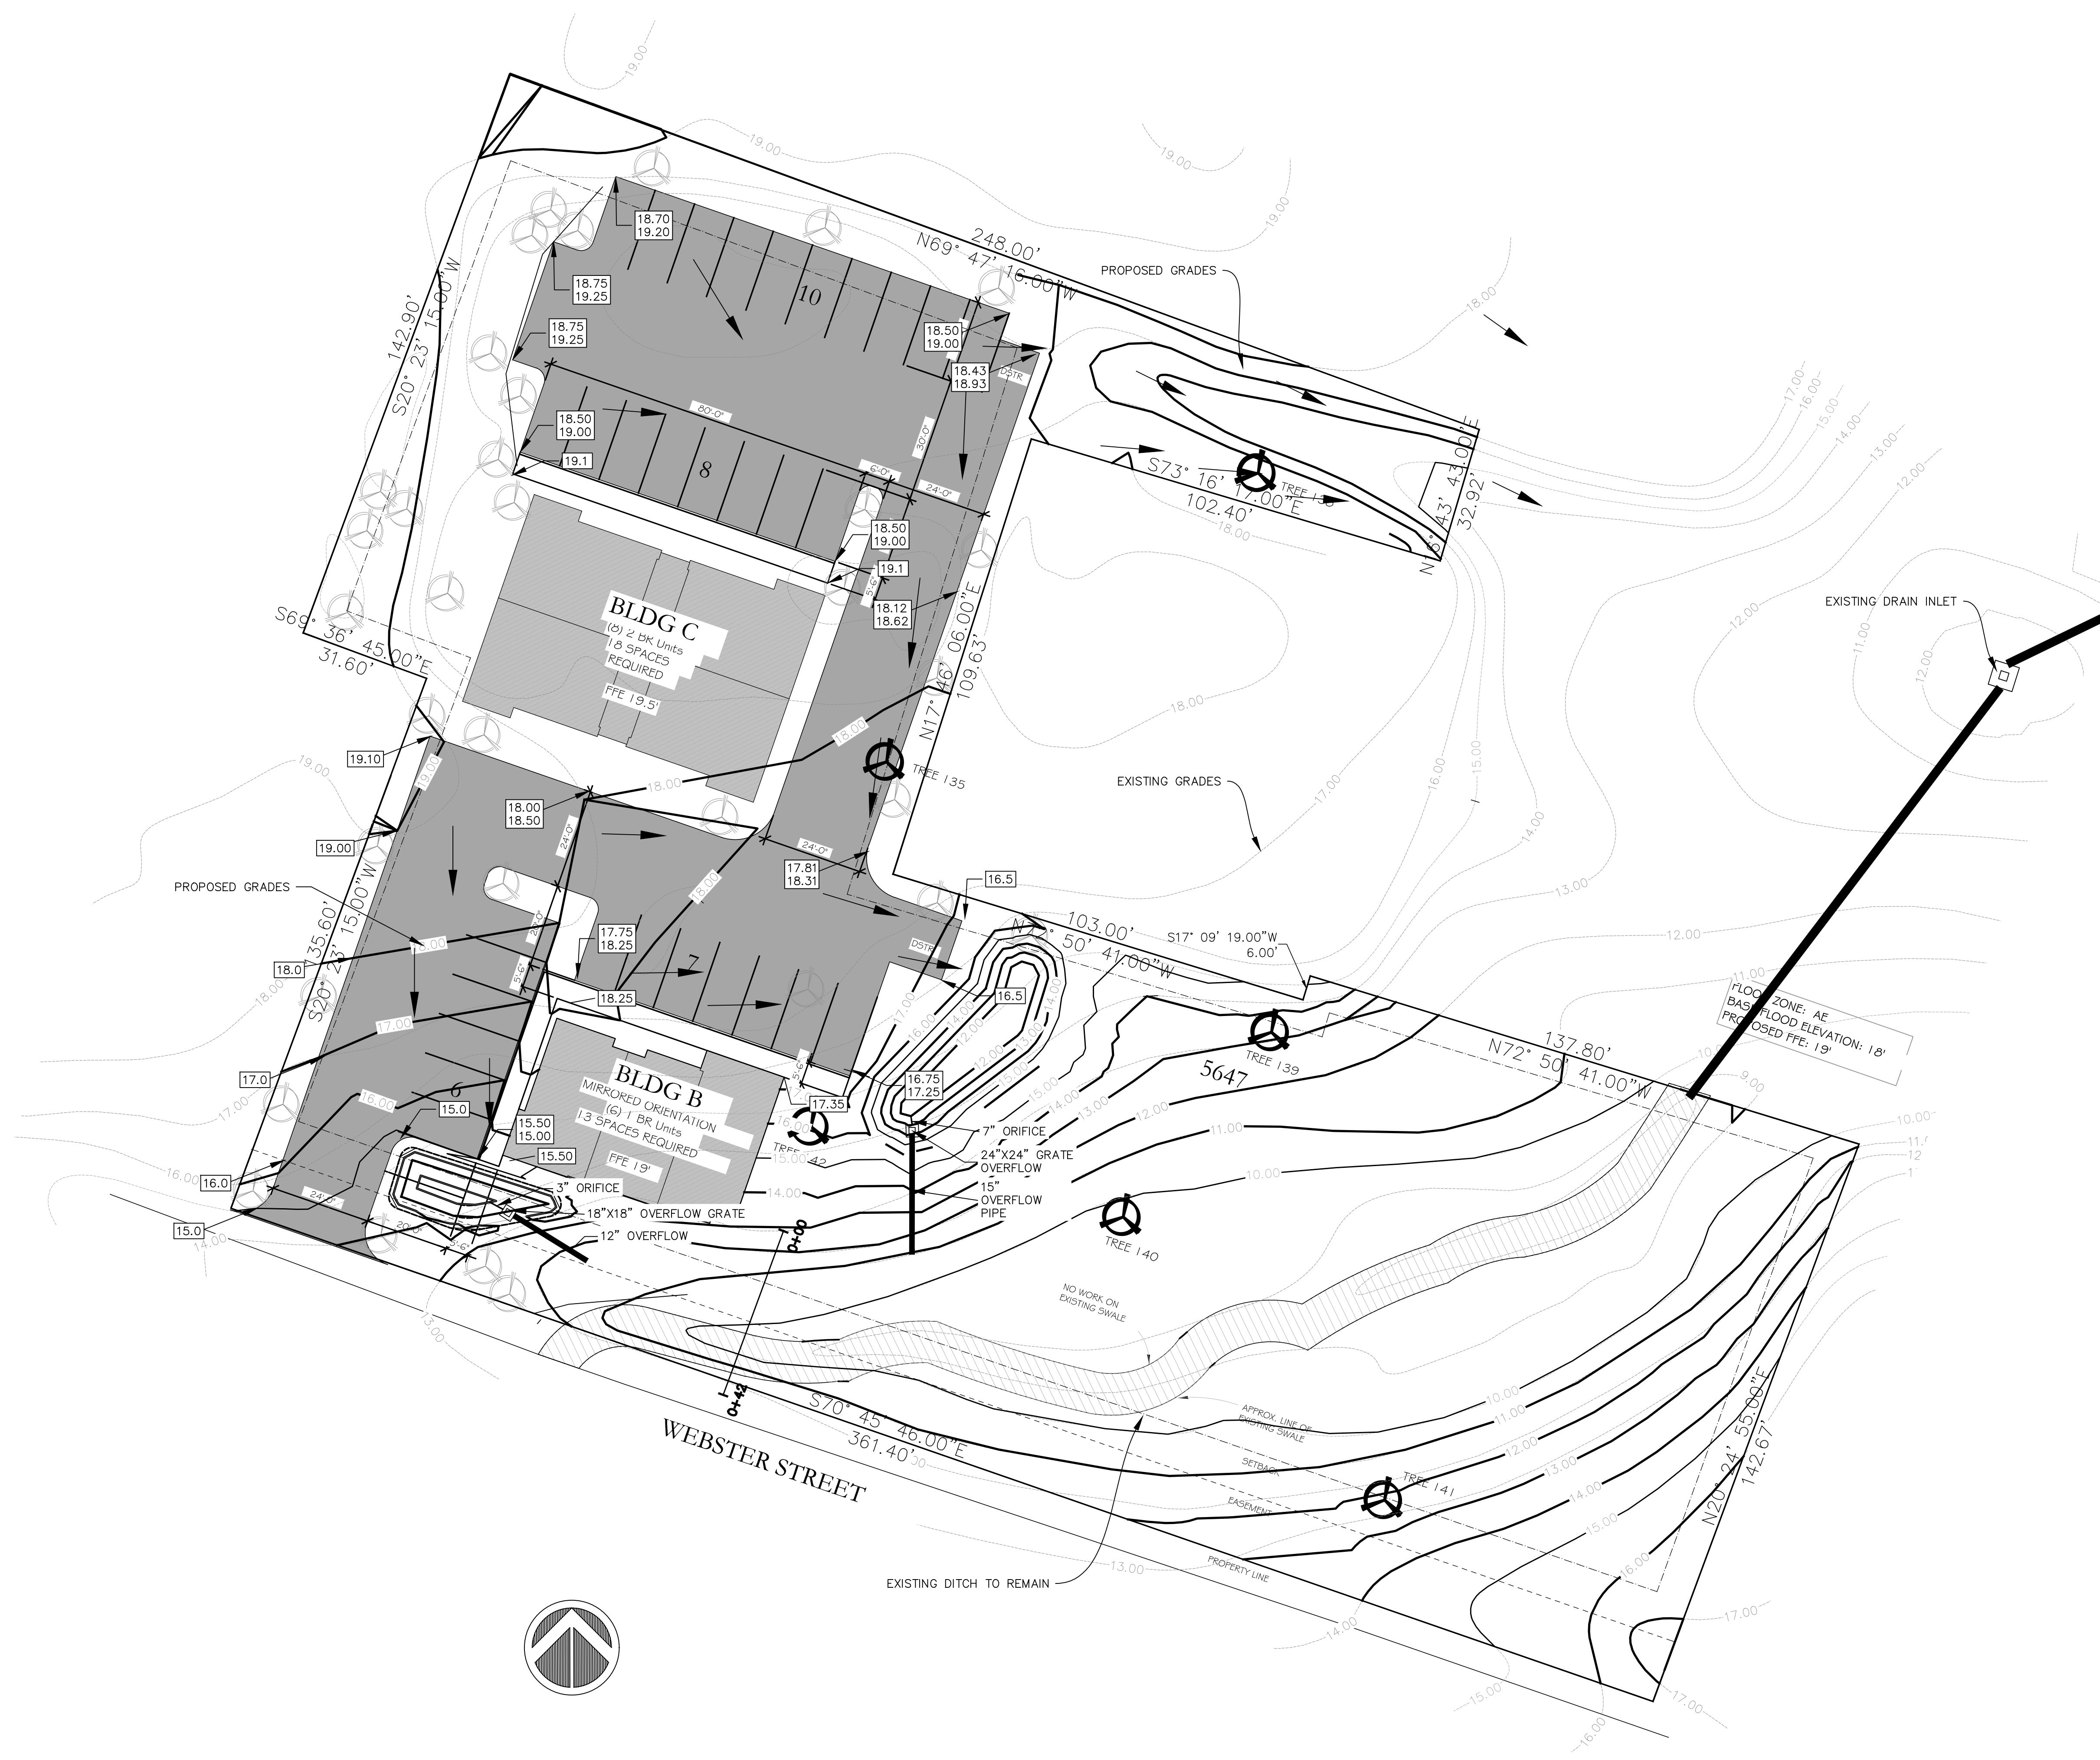

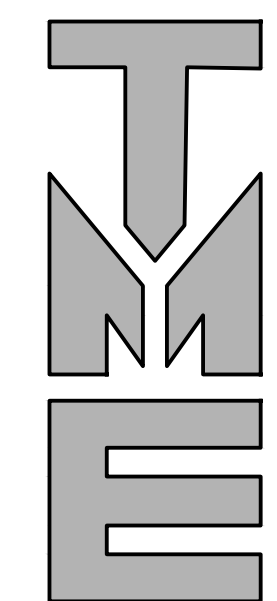

TERRY MORAN
ENGINEERING
P.O. BOX 4075
BILOXI, MS 39535
PH 228.896.4733
FAX 228.896.6768
TERRY MORAN,
P.E., P.L.S.



O Webster Street
Drainage Map and Drainage Plan

DRAWN BY:
GM
CHECKED BY:
TJM
SHEET TITLE:
DRAINAGE MAP

DM