



NOT FOR
CONSTRUCTION

FERRAND RESIDENCE
NEW CONSTRUCTION
RAMONEDA STREET
Bay Saint Louis, Mississippi 39520

THE USE OF THESE PLANS SHALL BE RESTRICTED TO THE ORIGINAL PROJECT SITE FOR WHICH THEY WERE CREATED, AND PUBLICATION THEREOF IS EXPRESSLY LIMITED TO SUCH USE. REUSE, REPRODUCTION, OR PUBLICATION BY ANY METHOD, IN WHOLE OR IN PART, IS PROHIBITED WITHOUT THE EXPRESS PRIOR WRITTEN PERMISSION OF THE ARCHITECT. TITLE AND OWNERSHIP REMAINS WITH DESIGNER. DESIGNS FILED WITHOUT DESIGNER'S CONSENT.

REVISIONS

APRIL 16, 2025

PLOT DATE
JULY 2, 2025

SHEET TITLE
ELEVATIONS

SHEET NUMBER


A3.0



FRONT ELEVATION (RAMONEDA ST.)
Scale: 1/4" = 1'-0"



2 EAST ELEVATION
Scale: 1/4" = 1'-0"

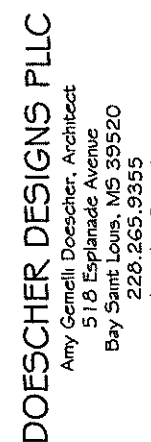

NOT FOR
CONSTRUCTION

FERRAND RESIDENCE
NEW CONSTRUCTION
BRAMONEDA STREET
Bay Saint Louis, Mississippi 39520

THE USE OF THESE PLANS SHALL BE RESTRICTED TO THE ORIGINAL PROJECTS FOR WHICH THEY WERE CREATED AND REPRODUCTION THEREOF IS EXPRESSLY LIMITED TO SUCH USE. REUSE, REPRODUCTION, OR PUBLICATION BY ANY METHOD, IN WHOLE OR IN PART, IS PROHIBITED WITHOUT THE EXPRESS WRITTEN PERMISSION OF THE ARCHITECT, ITS AFFILIATES AND OWNERSHIP RELIANTS WITH DISSEMINATED DESIGN ALLC WITHOUT VIOLATION.

REVISIONS

APRIL 16, 2025

LOT DATE
JULY 2, 2025


MEET TITLE
ELEVATIONS

HEET NUMBER

A3.1



REAR ELEVATION
Scale: 1/4" = 1'-0"

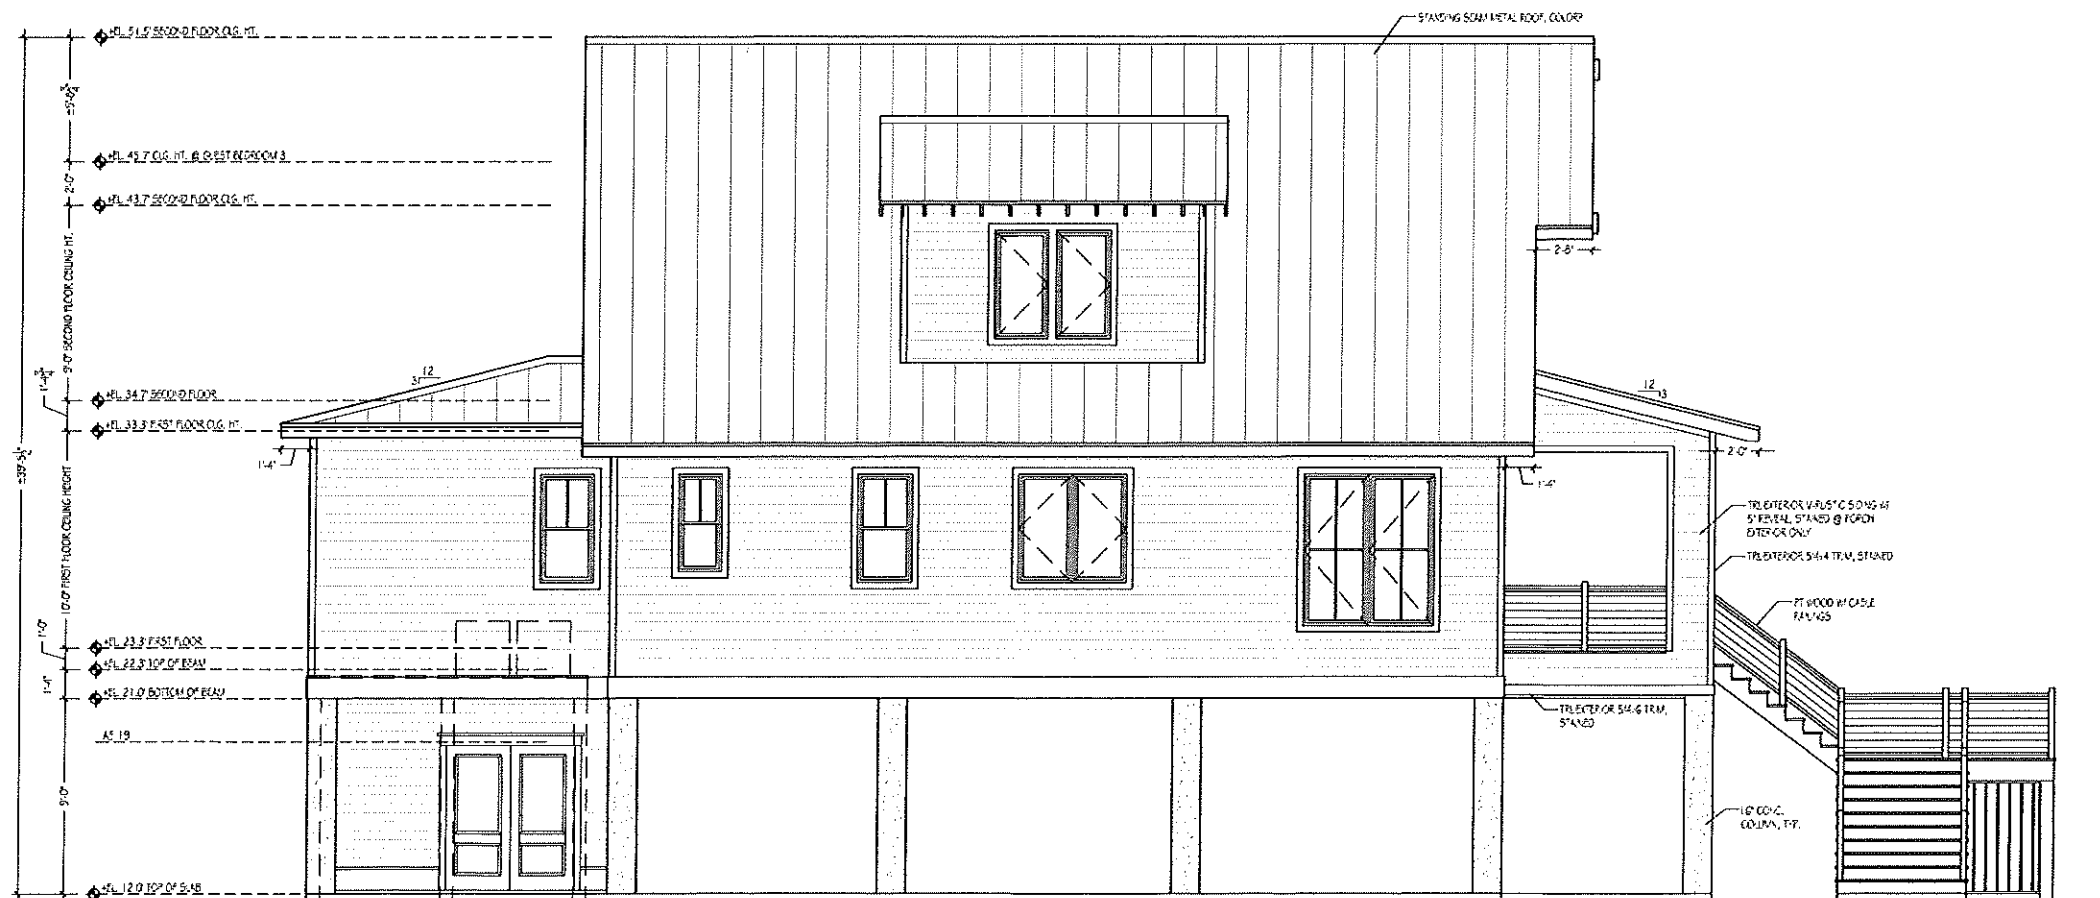

2 WEST ELEVATION



