


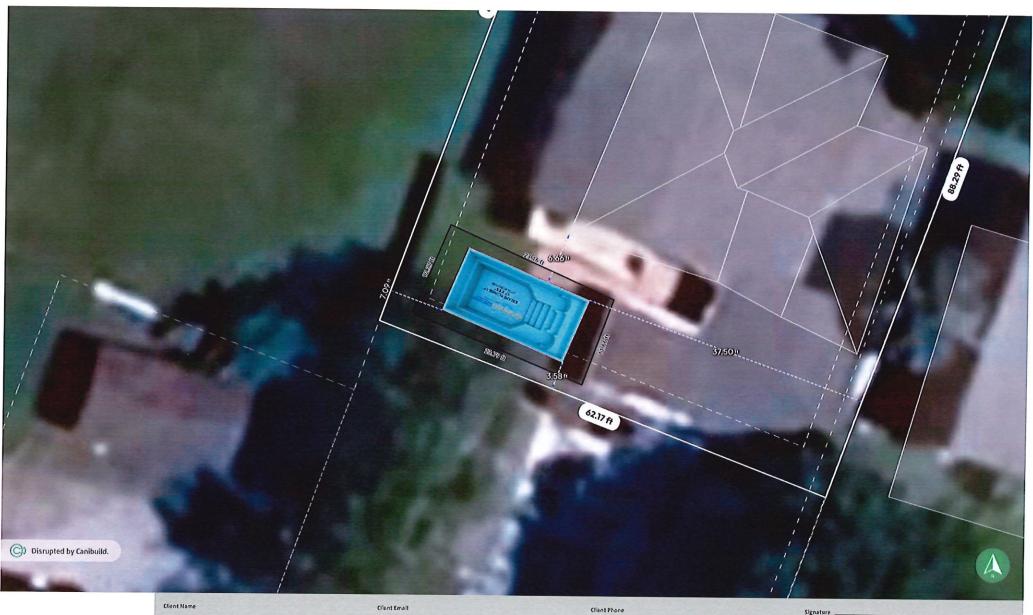

Client Name	Clant Email	Client Phone	Signature					
	signer & shall not be used other than for the project work intended without written authority. No part may be xercised without permission. Legal enforcement will be taken on copyright infringement.	Generated by Josh Desalvo joshbslpcols@gmail.com	Phone +12283047520	Sheet Name Site Plan	Sheet no.	Lic no. 18292-MC	Job no.	
from relevant industry professionals before a	et an official document, and may not comply with current laws or industry standards. You should make your own enquiries and seek independent advice want industry professionals before acting or relying on the contents of this document.		Property Details 332 State 5t, Bay St Louis, MS 39520, USA APN: 149E-0-29-270.000		Design Escape Plunge 17'			
ALL DIMENSIONS ARE IN FEET. DO NOT SCALE FROM PLANS.				1 ** version date 7/4/2025	e:	Current version date: 7/4/2025	Version #	





Client Name	Client Email	Client Phone	Signature				
Copyright Statement This plan always remains the copyright or reproduced by any other exclusive right	of designer & shall not be used other than for the project work intended without written authority. No part may be be exercised without permission. Legal enforcement will be taken on copyright infringement.	Generated by Josh Desalvo joshbslpools@gmail.com	Phone +12283047520	Sheet Name Site Plan	Sheet no.	Lic no. 18292-MC	Job no.
Disclaimer  This is not an official document, and may from relevant industry professionals before the DIMENSIONS ARE IN FEET, DO NOT SI	y not comply with current laws or industry standards. You should make your own enquiries and seek independent advice ore acting or relying on the contents of this document.	Property Details 332 State St, Bay St Louis, MS 39520, USA APH: 149E-0-29-270.000		Design Escape Plunge 17'			Scale NOT TO SCALE
ALEMANDON ARELATECT DO NOT SE	TO AND INTELLIBUTION FLARS.			1 " version date: 7/4/2025		Current version date: 7/4/2025	Version #