



1

FLOOR PLAN

1/4" = 1'-0"

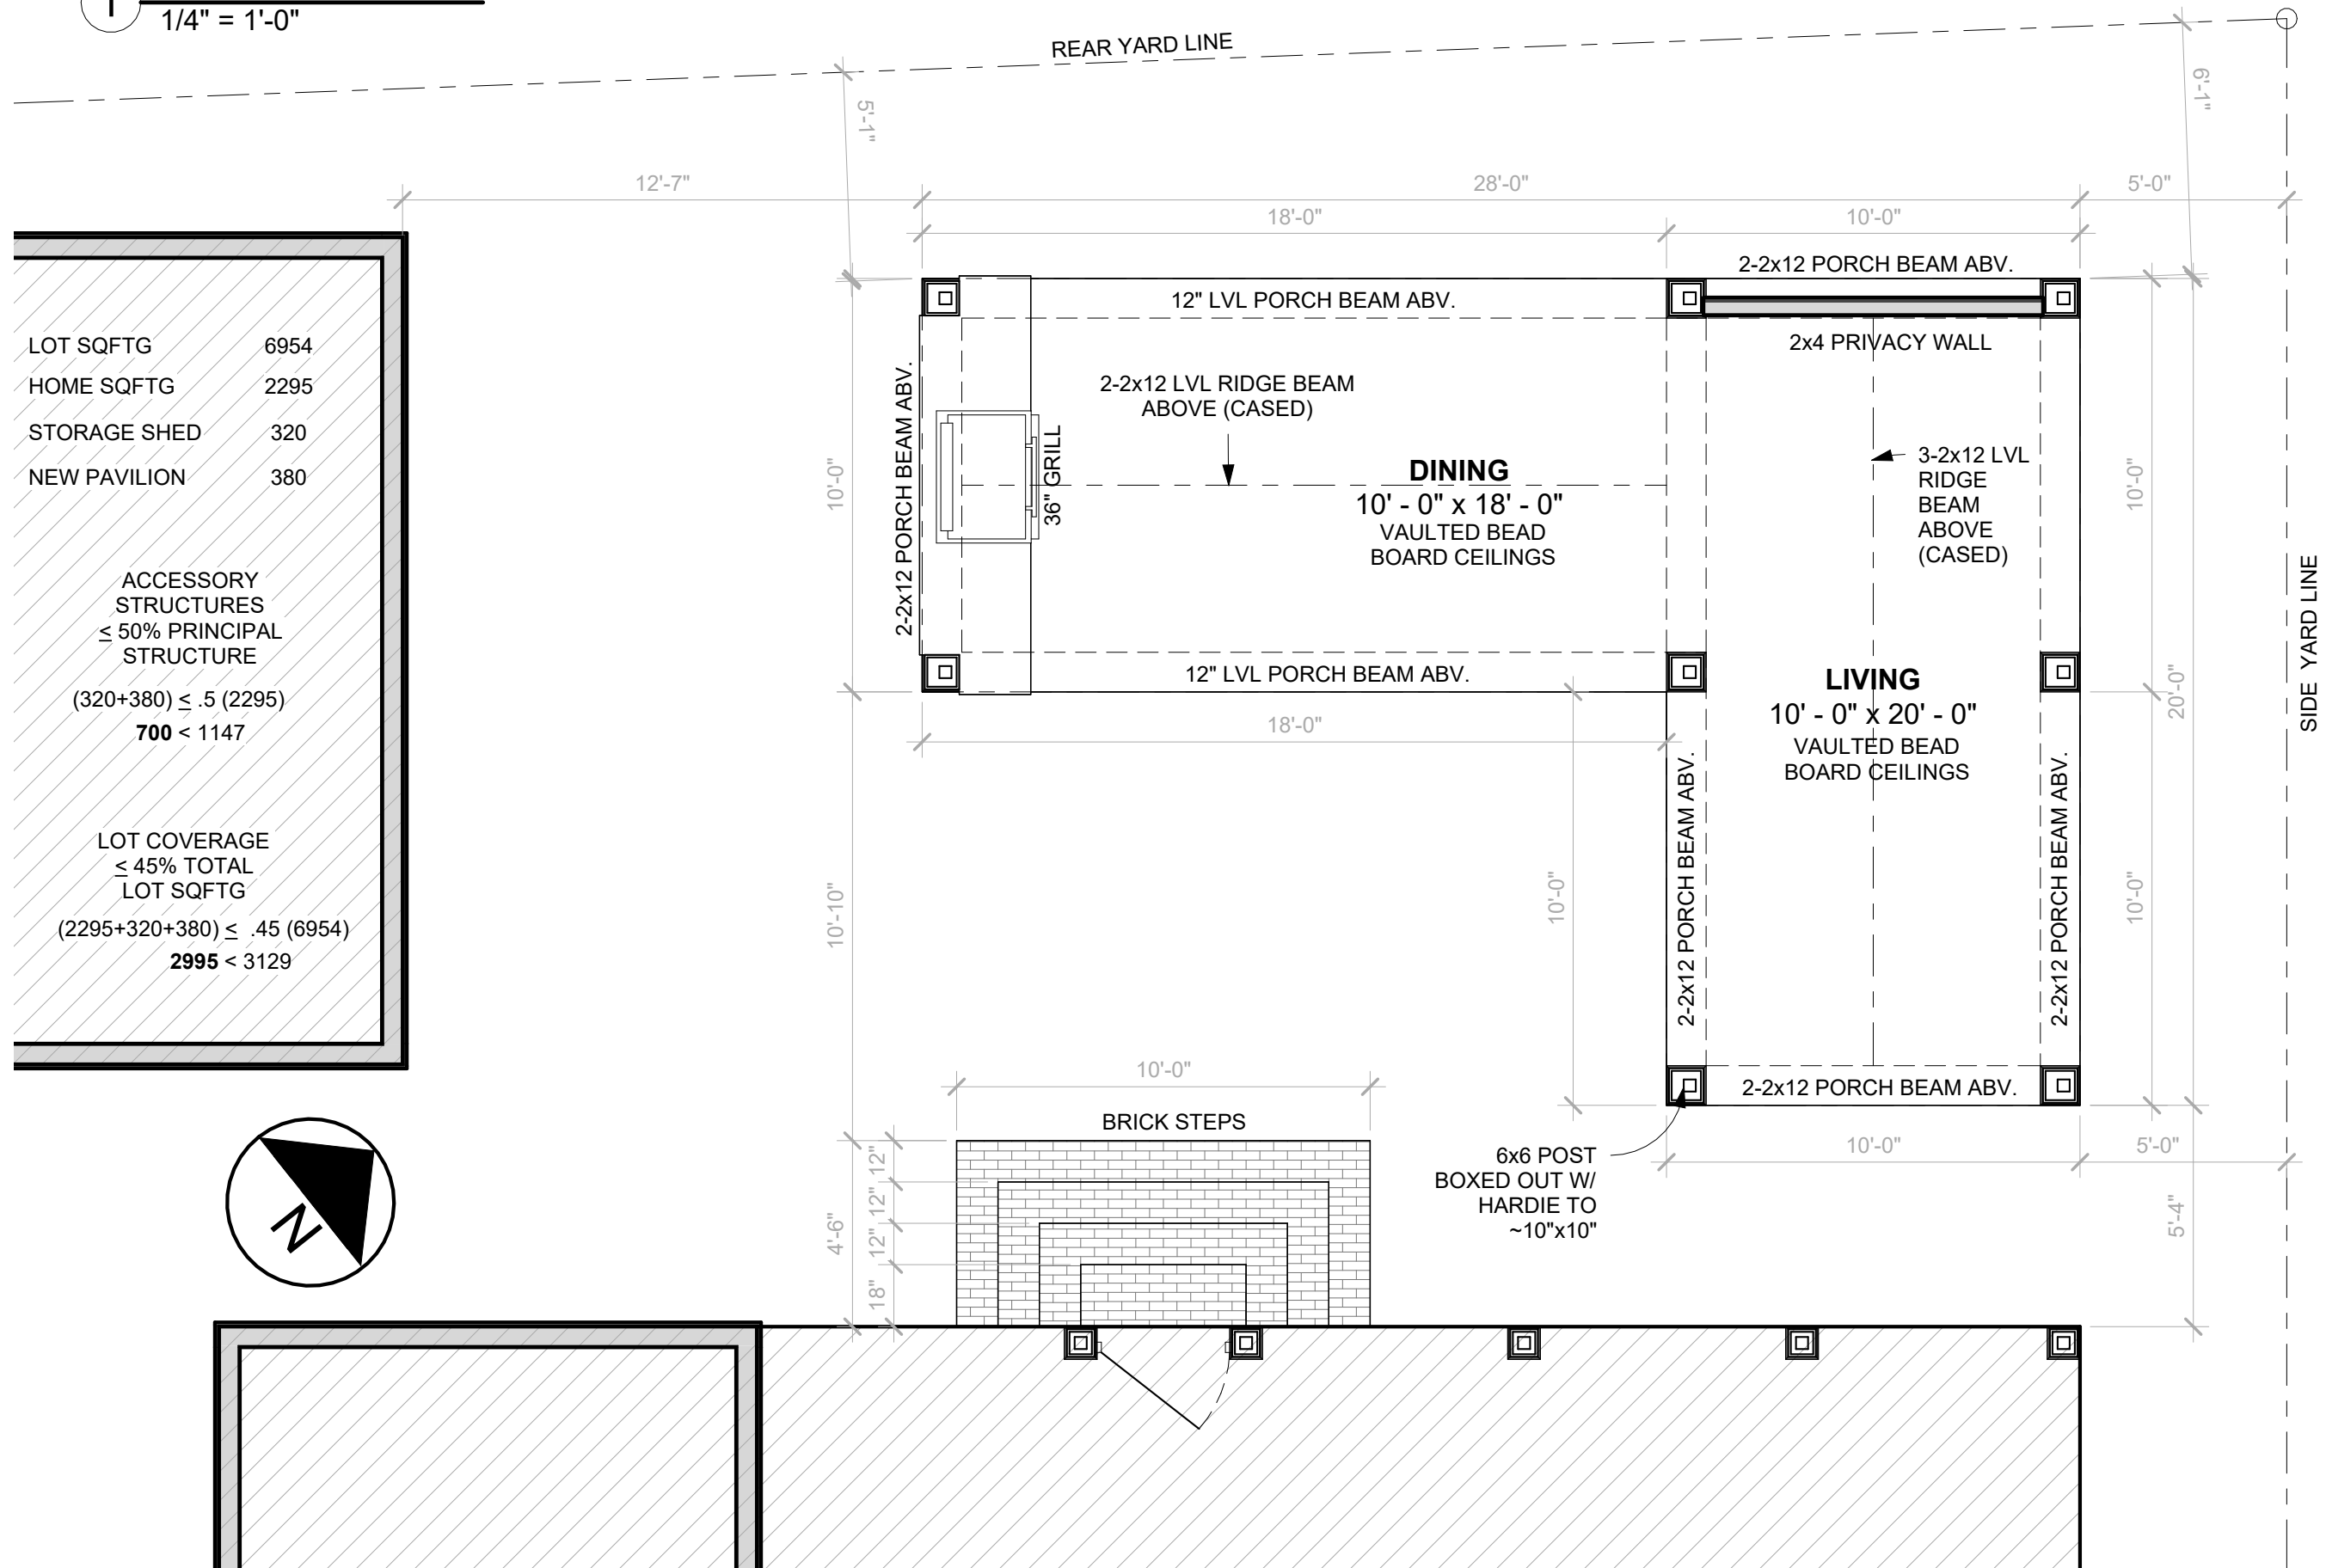

LOT SQFTG	6954
HOME SQFTG	2295
STORAGE SHED	320
NEW PAVILION	380
ACCESSORY STRUCTURES ≤ 50% PRINCIPAL STRUCTURE $(320+380) \leq .5 (2295)$ 700 < 1147	
LOT COVERAGE ≤ 45% TOTAL LOT SQFTG $(2295+320+380) \leq .45 (6954)$ 2995 < 3129	

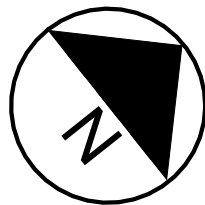

504-452-6974
2107 Nicholson Avenue, Suite B
Waveland, MS 39576
<https://benfatticonstruction.com/>

HEIDINGSFELDER PAVILION

113 BALLENTINE STREET, BSL, MS 39520
MIMI HEIDINGSFELDER

Drawn by:
COLT LEE


04/04/2025

FLOOR PLAN


1 of 2

Scale 1/4" = 1'-0"

3 **FRONT**
1/4" = 1'-0"

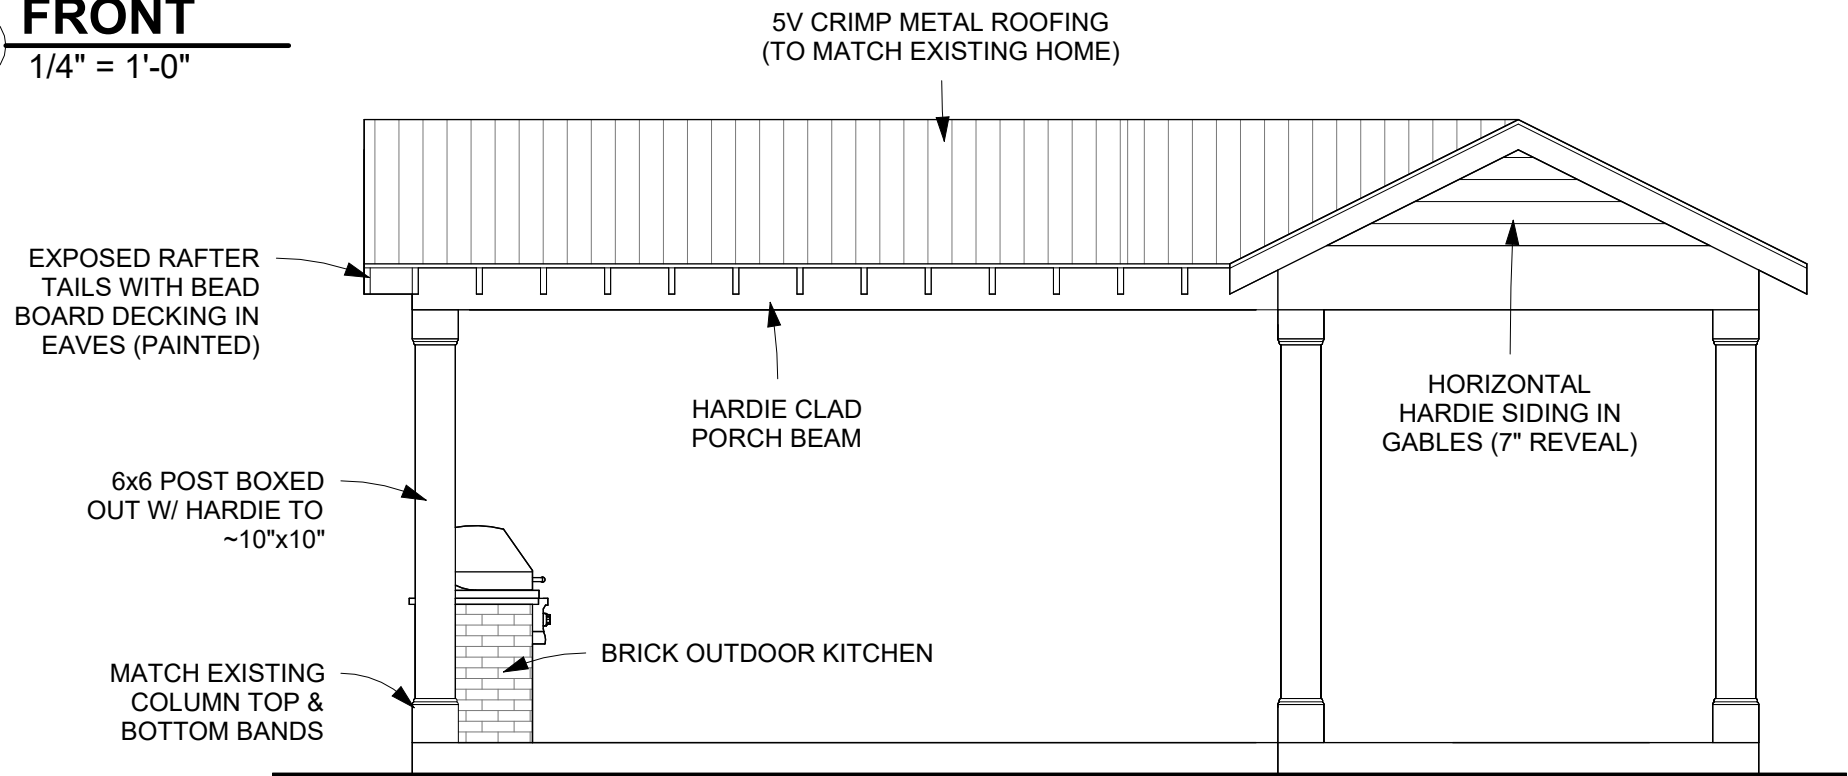

4 **RIGHT**
1/4" = 1'-0"

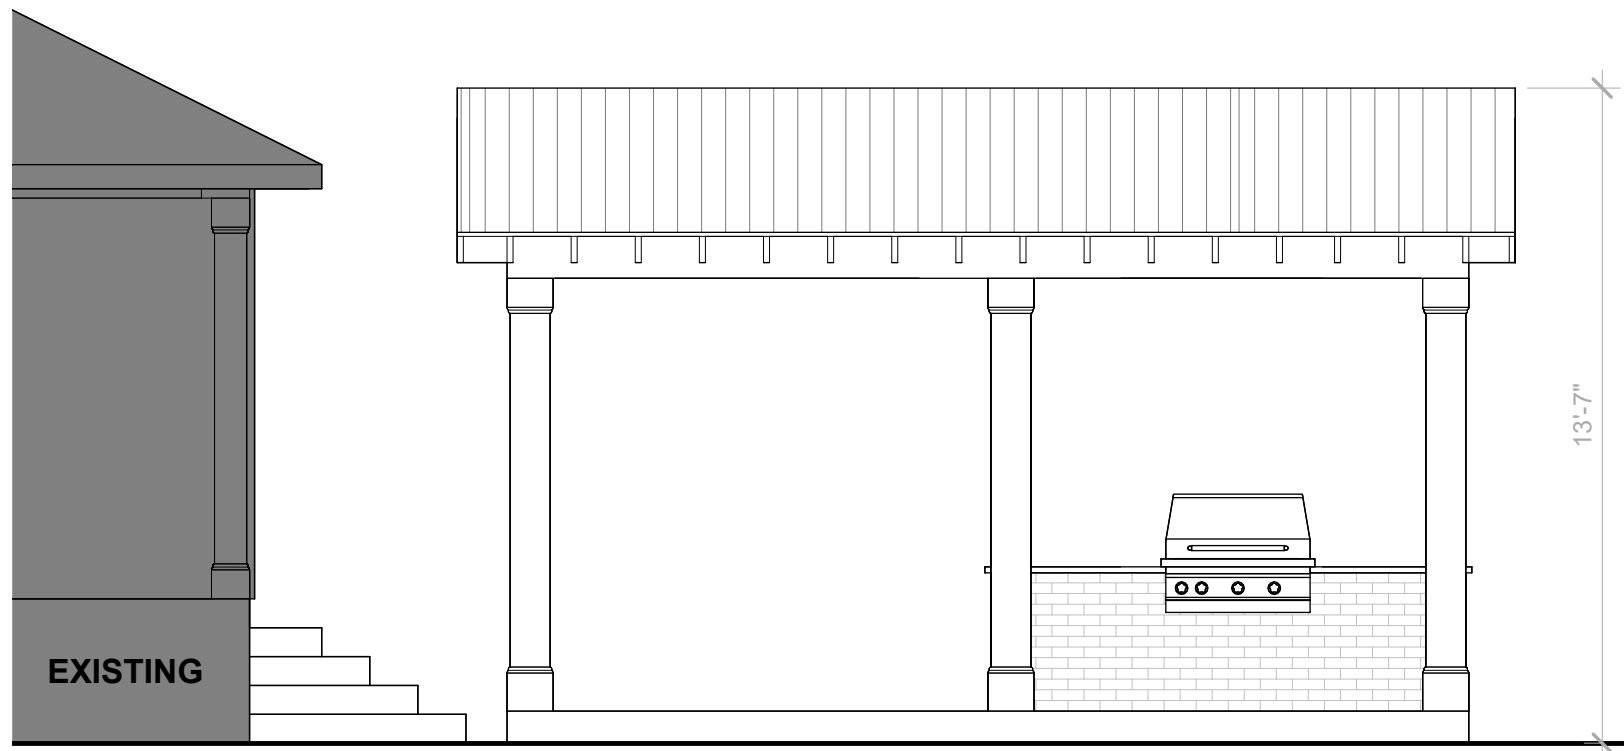

504-452-6974
2107 Nicholson Avenue, Suite B
Waveland, MS 39576
<https://benfatticonstruction.com/>

HEIDINGSFELDER PAVILION

113 BALLENTINE STREET, BSL, MS 39520
MIMI HEIDINGSFELDER

Drawn by:
COLT LEE

04/04/2025

ELEVATIONS

2 of 2

Scale 1/4" = 1'-0"