



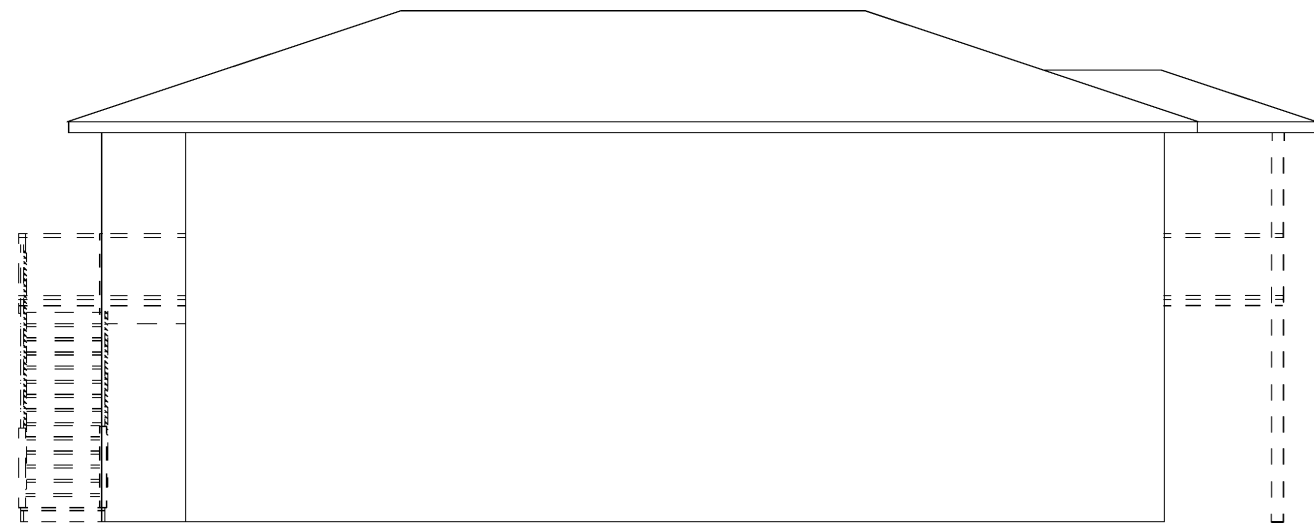


RIGHT ELEVATION

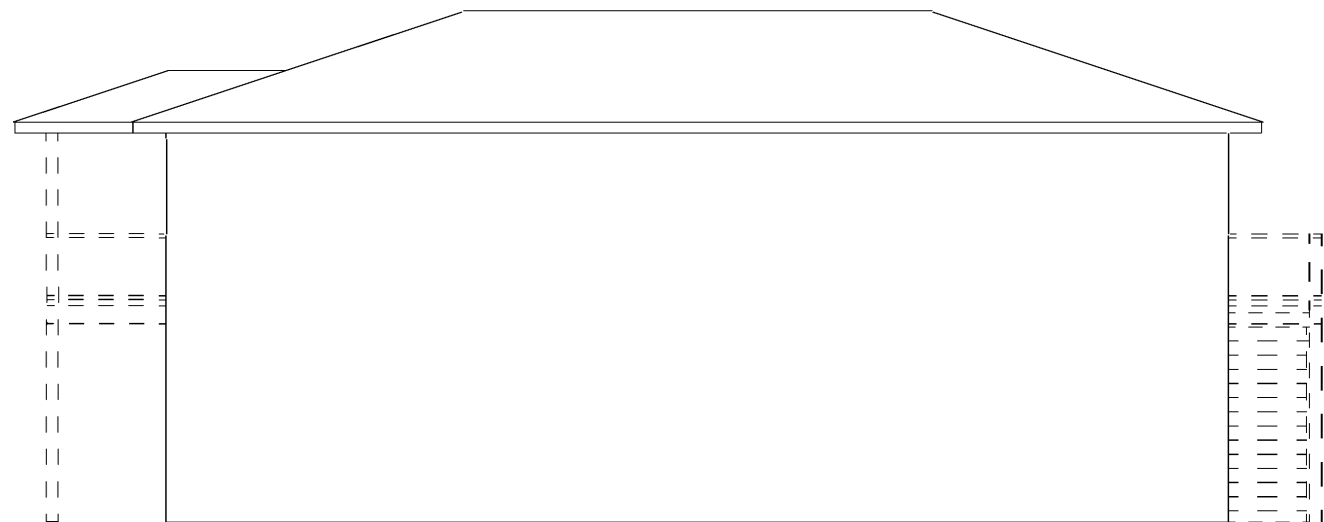


LEFT ELEVATION



FRONT ELEVATION

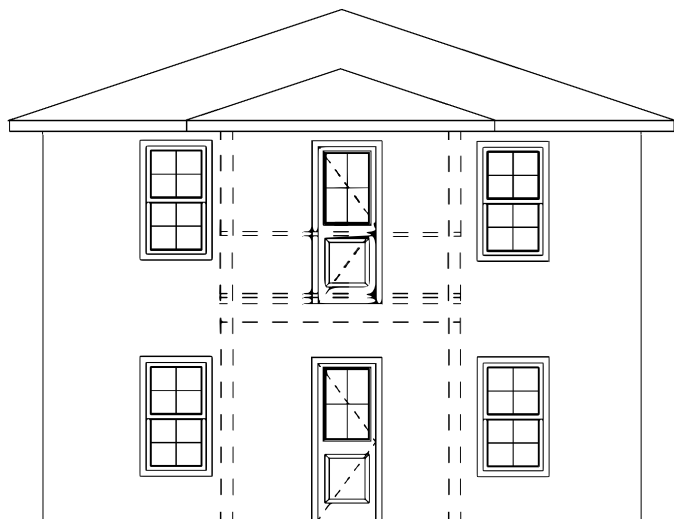

REAR ELEVATION

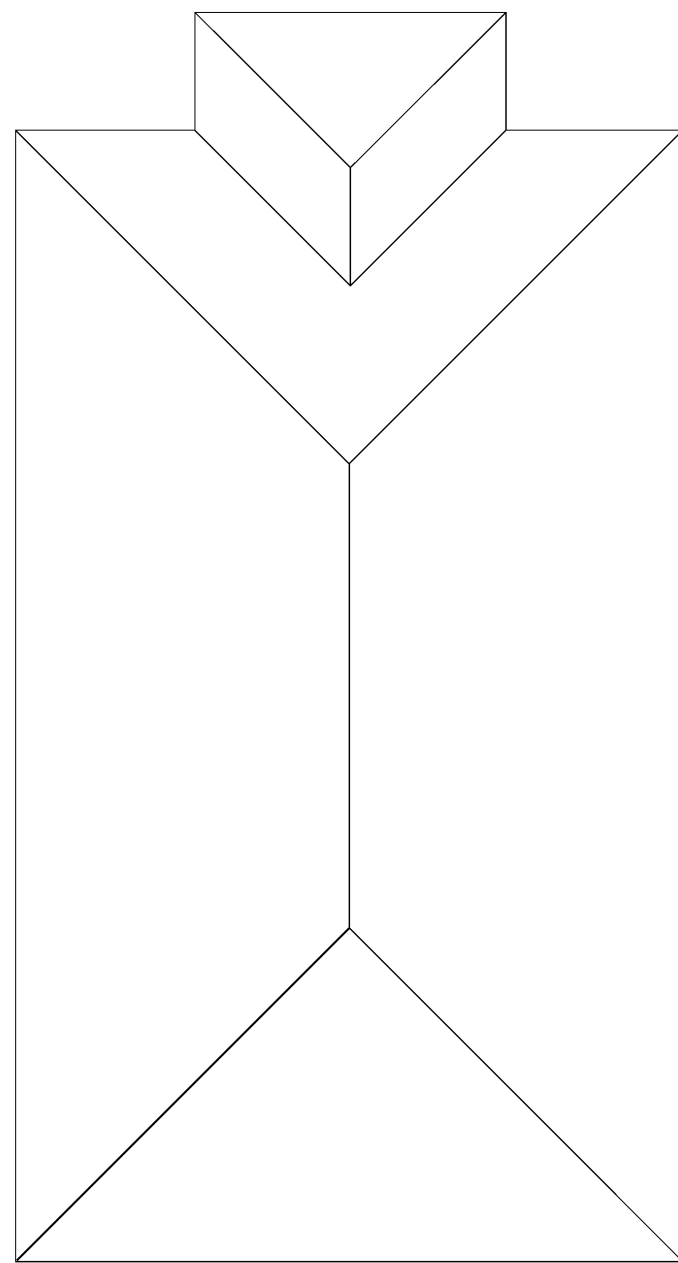

ROOF PLAN

4/12 PITCH

Relph Construction		
Elevation	Conceptual Only	Scale: 1/4" = 1'
Plan: RC-Duplex 3		
Plan Date: 07/28/2022	Sheet No: 3 of 3	