



1

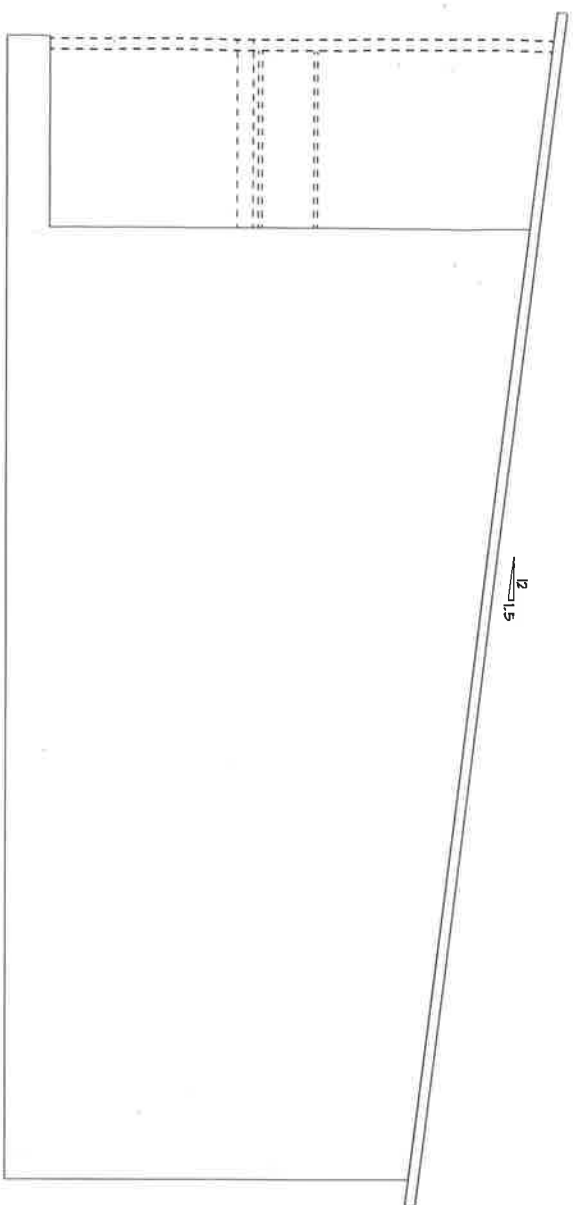


RIGHT ELEVATION


12
1.5

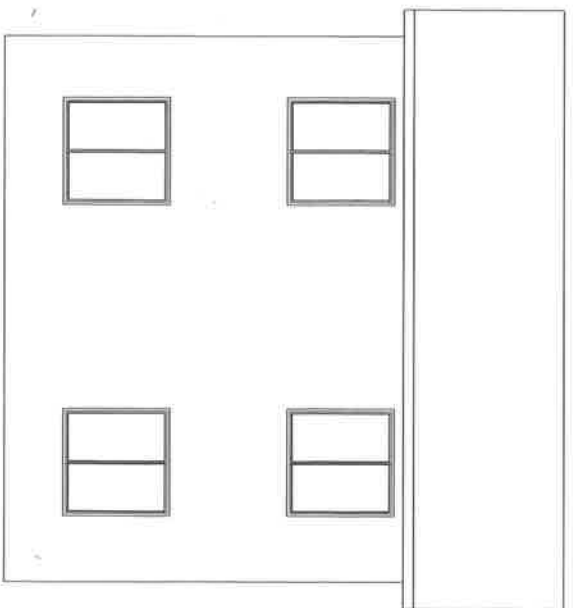

REAR ELEVATION

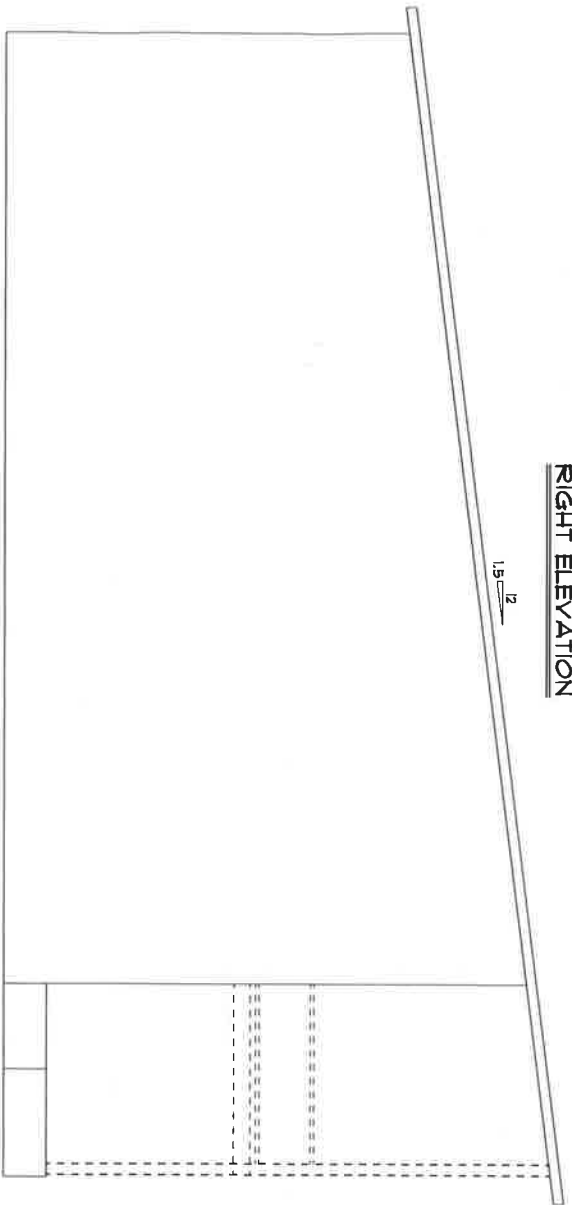

LEFT ELEVATION

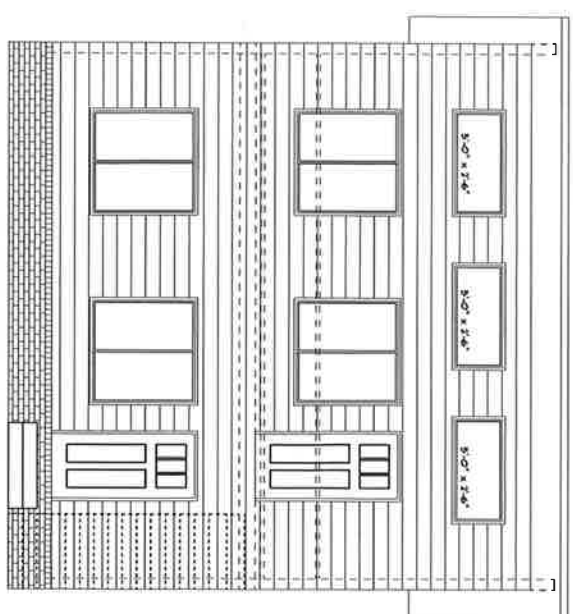



FRONT ELEVATION

also


10610-12 Kinkard

Cedar Creek

RJ Castle Custom Homes		
Elevation	Conceptual Only	Scale: 1/4" = 1'
Plan: RJ20201023		
Plan Date: 10/23/2020 Sheet No: 3 of 3		

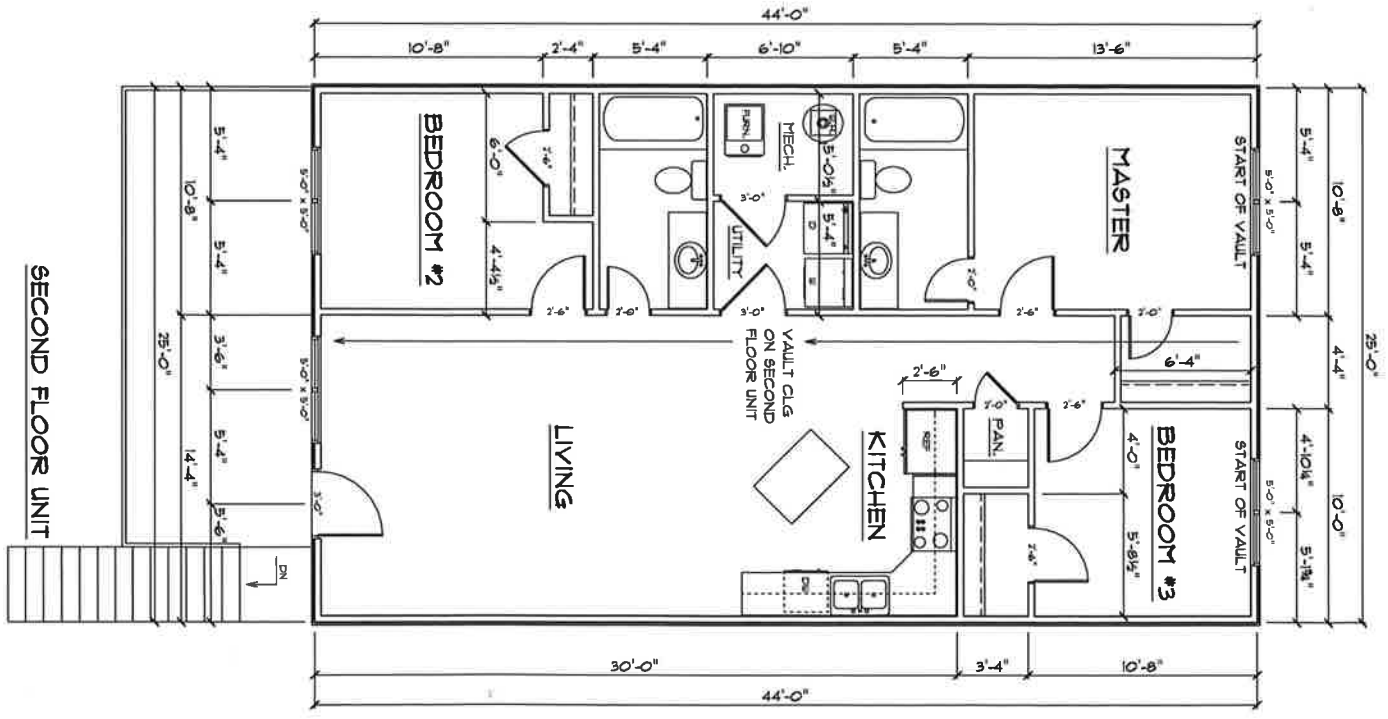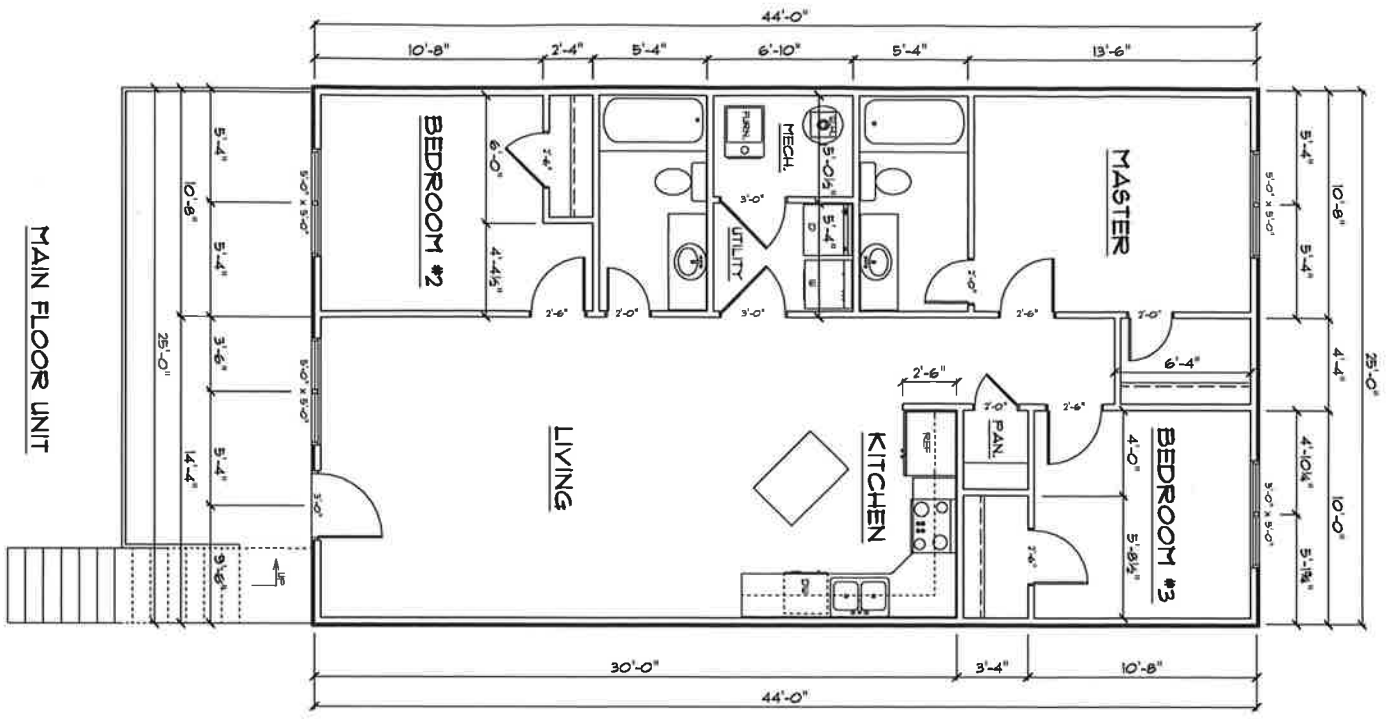

RJ Castle Custom Homes		
Floor Plan	Ceilings: 8' except where noted	Scale: 1/4" = 1'
Plan: RJ20201023	Plan Date: 10/23/2020	
Sq Ft: 1117 Per Unit	Sheet No: 2 of 3	
Sq Ft: 2234 Total		

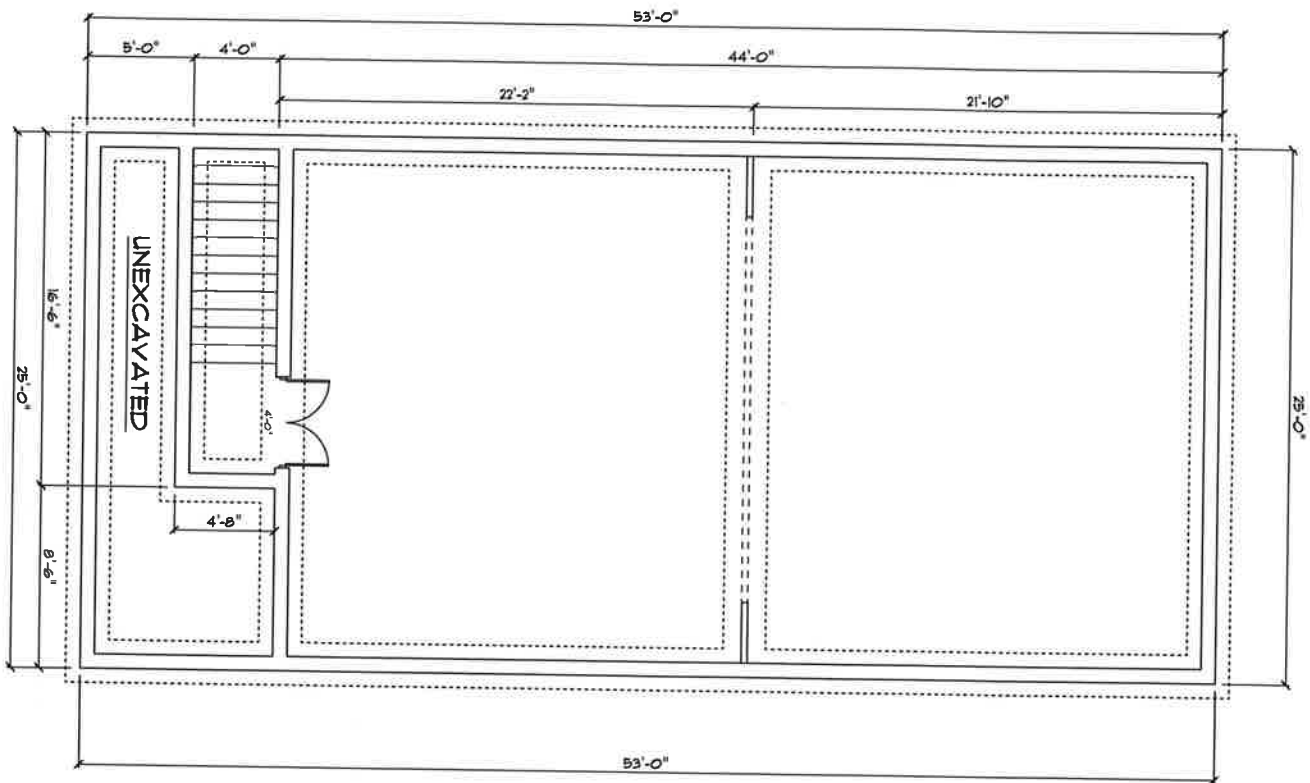

RJ Castle Custom Homes		
Basement	Walls: 8'	Scale: 1/4" = 1'
Plan: RJ20201023		
Plan Date: 10/23/2020	Sheet No: 1 of 3	