


SITE PLAN

PROPOSED LOT SPLIT


STREET ADDRESS: 46 EAST FRANKLIN STREET
 CITY: BELLBROOK
 COUNTY: GREENE
 STATE: OHIO
 ACREAGE: 0.5 ACRE
 SECTION: 32
 TOWN & RANGE : T-3, R-6

6606 BUNNELL HILL ROAD
 LEBANON, OHIO 45036
 PHONE 937-603-2875
 hitman1965@gmail.com

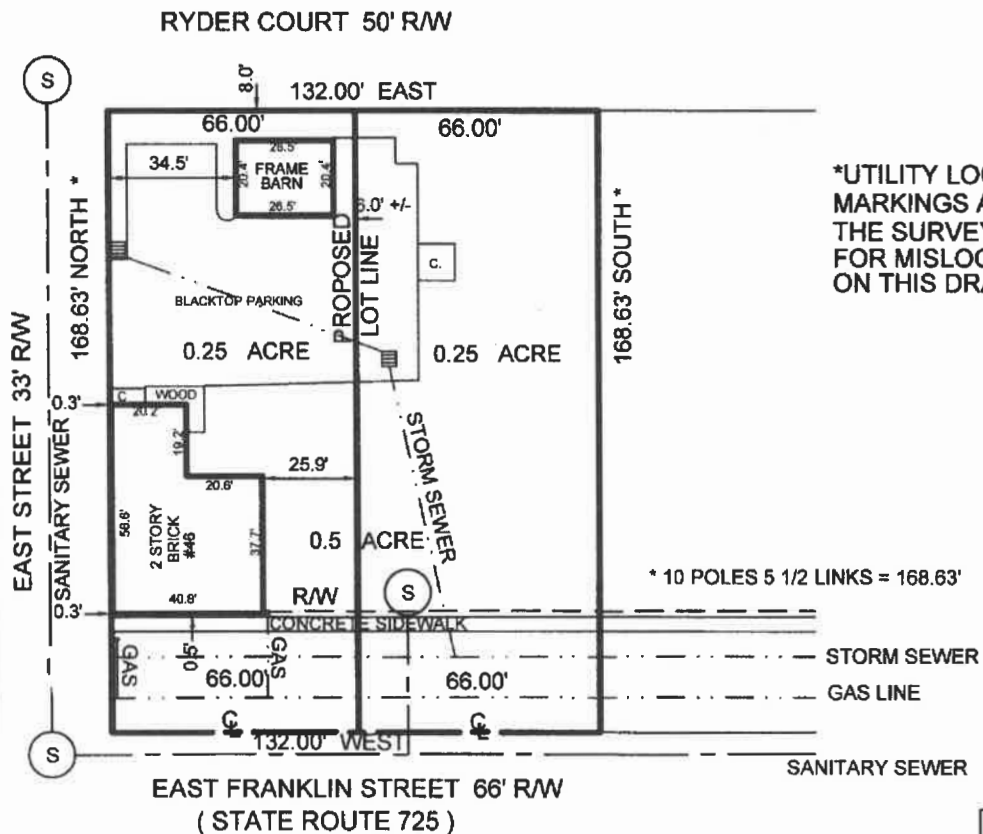

*UTILITY LOCATIONS ARE BASED UPON MARKINGS AND MAPS PROVIDED BY OTHERS THE SURVEYOR ASSUMES NO LIABILITY FOR MISLOCATED OR UNIDENTIFIED UTILITIES ON THIS DRAWING.

By: *[Signature]*
 Henry L. Toedtman P.S. No. OHIO 7937

 

SCALE	1" = 40'	DRAWN	H.L.T.	CHECKED	H.L.T.
DATE	03/31/2022	JOB NO.	22-03-018		

Henry L. Toedtman
Land Surveyor