



DRAWINGS PROVIDED BY:

ELEVATIONS

Dwight Bartlett
21 N Main St
Bellbrook, OH 45305


REVISED:
7/21/2022

DRAWN BY:
SW

SHEET SIZE:
24" X 36"


SHEET:

A-1

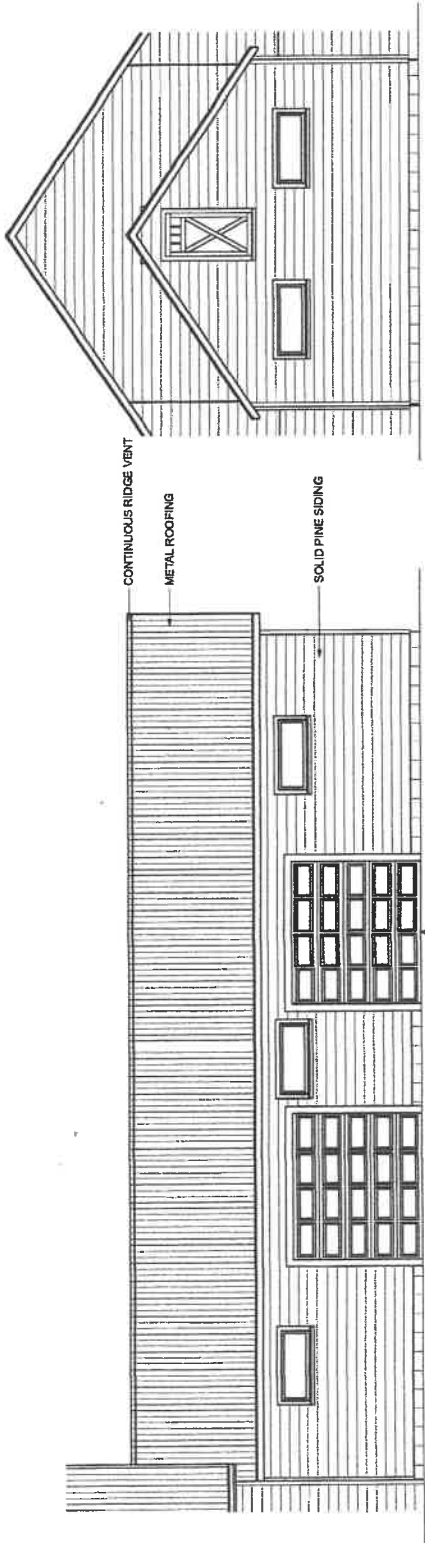

FRONT EXTERIOR ELEVATION
1/4" SCALE

RIGHT EXTERIOR ELEVATION
1/4" SCALE

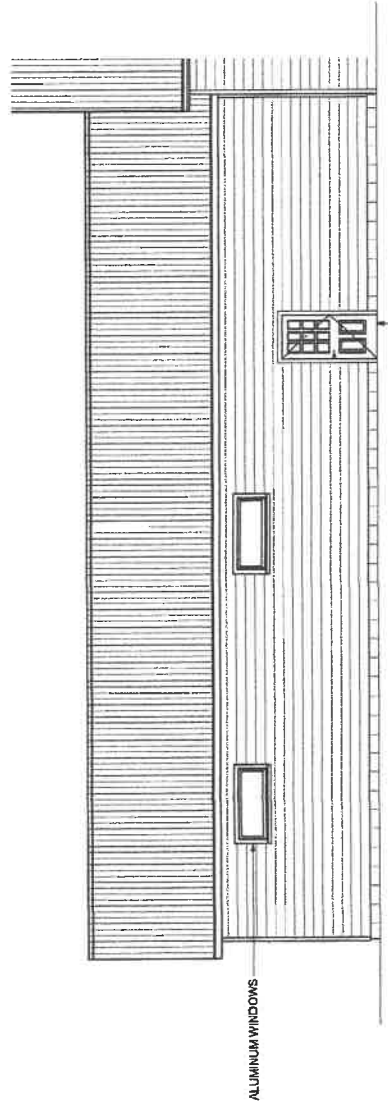

REAR EXTERIOR ELEVATION
1/4" SCALE



DRAWINGS PROVIDED BY:

FOUNDATION PLAN

Dwight Bartlett
21 N Main St
Bellbrook, OH 45305


REVISED:
7/21/2022

DRAWN BY:
SW

SHEET SIZE:
24" X 36"

SHEET:
A-2

SCALE
3/8" = 1'

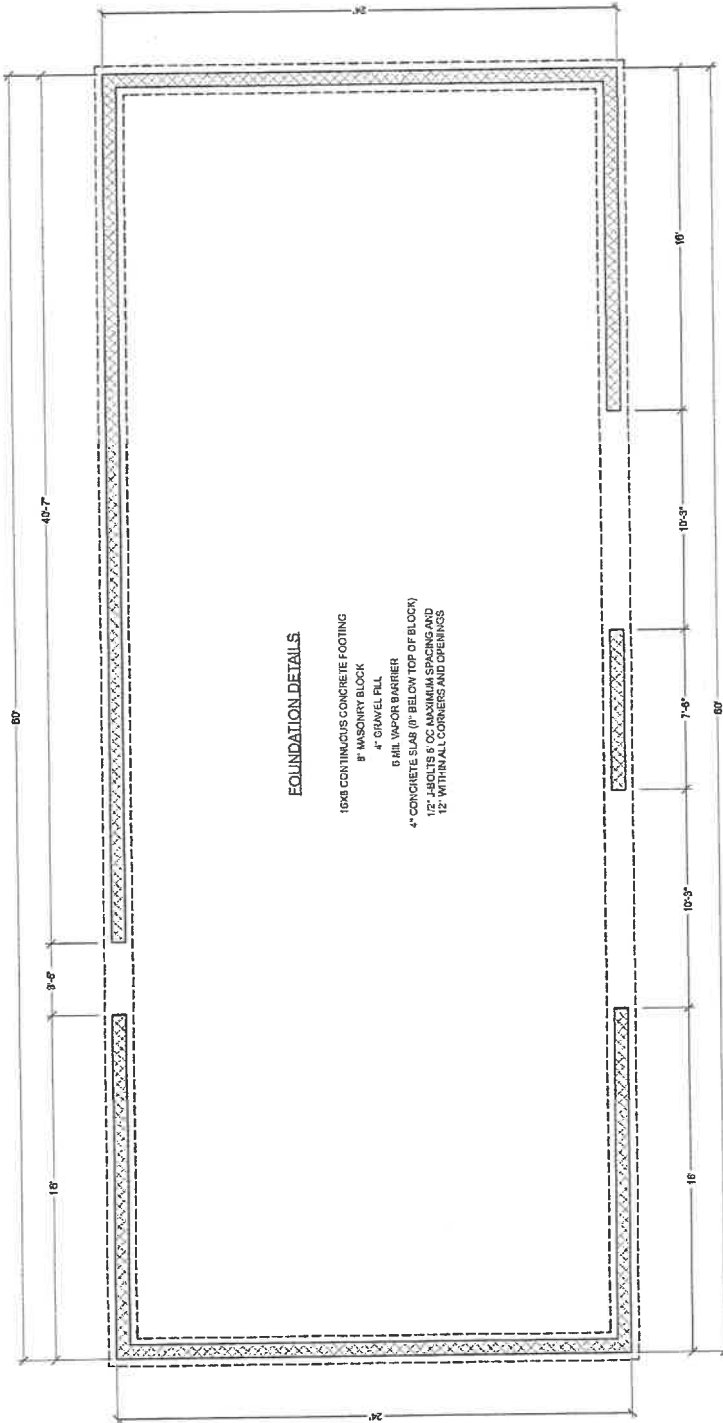



DRAWINGS PROVIDED BY:

SECOND FLOOR PLAN

Dwight Bartlett
21 N Main St
Bellbrook, OH 45305


REVISED:
7/31/2002


DRAWN BY:
SW

SHEET SIZE:
24" X 36"

SHEET:
A-4

SCALE
3/8" = 1'

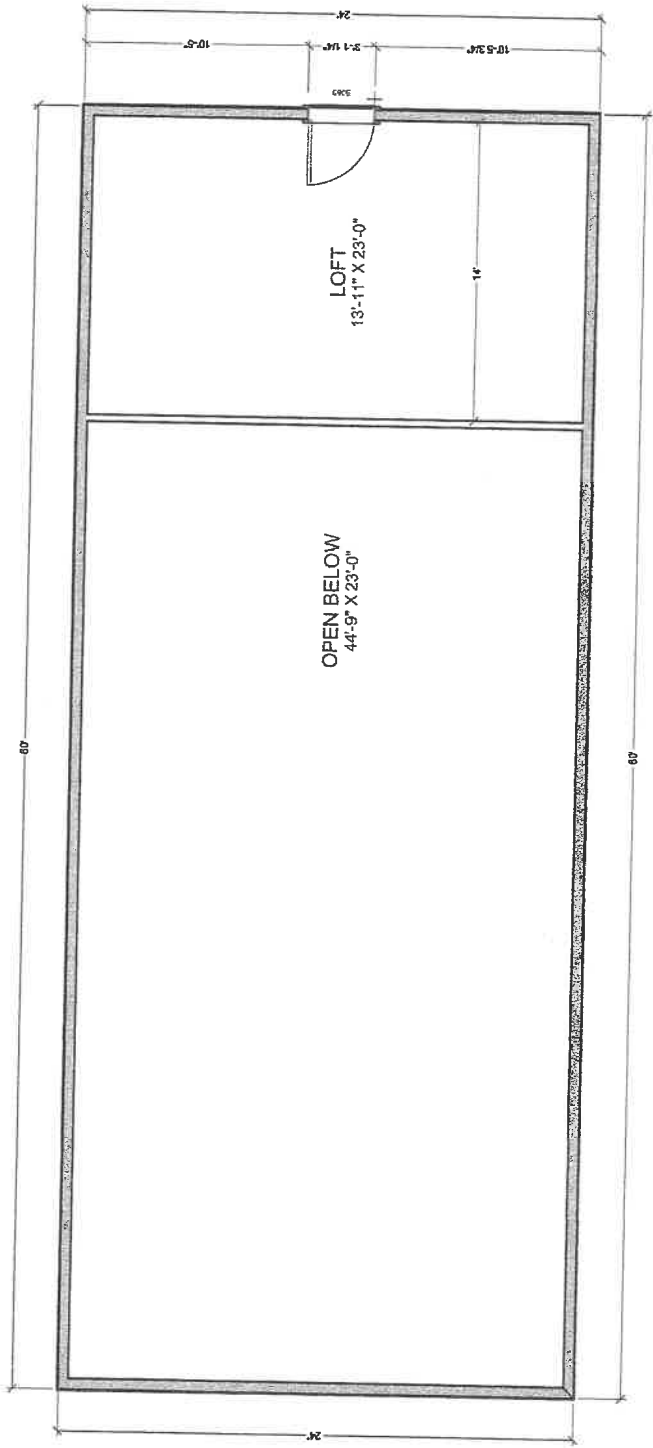

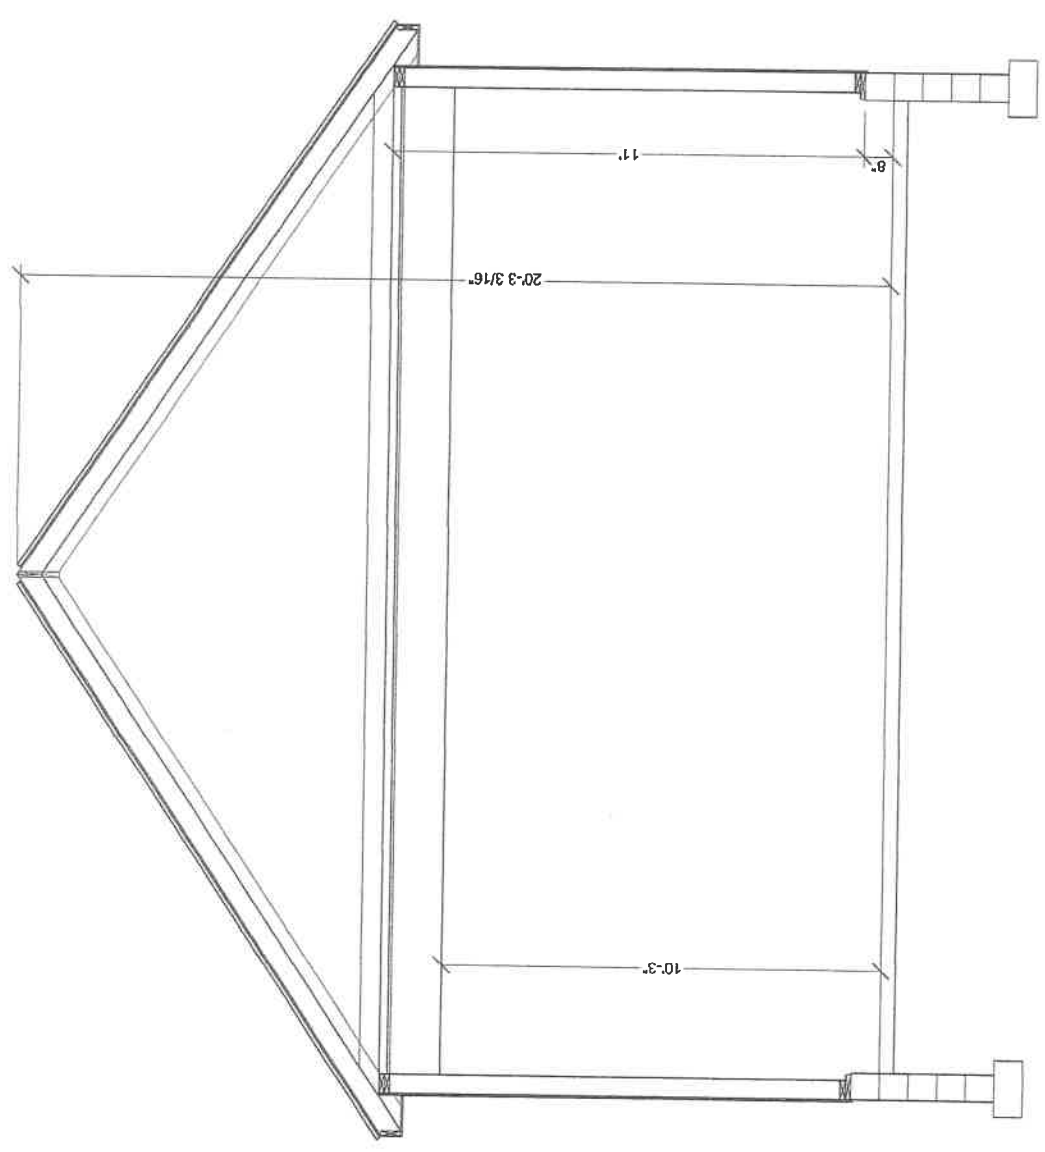

A
S-1

FRAMING SECTION

SCALE: 3/4" = 1'