



C-1: R=50.00, L=57.92, CH=54.83
 DELTA= 66°22'15", C.B.=S 33°07'29" E

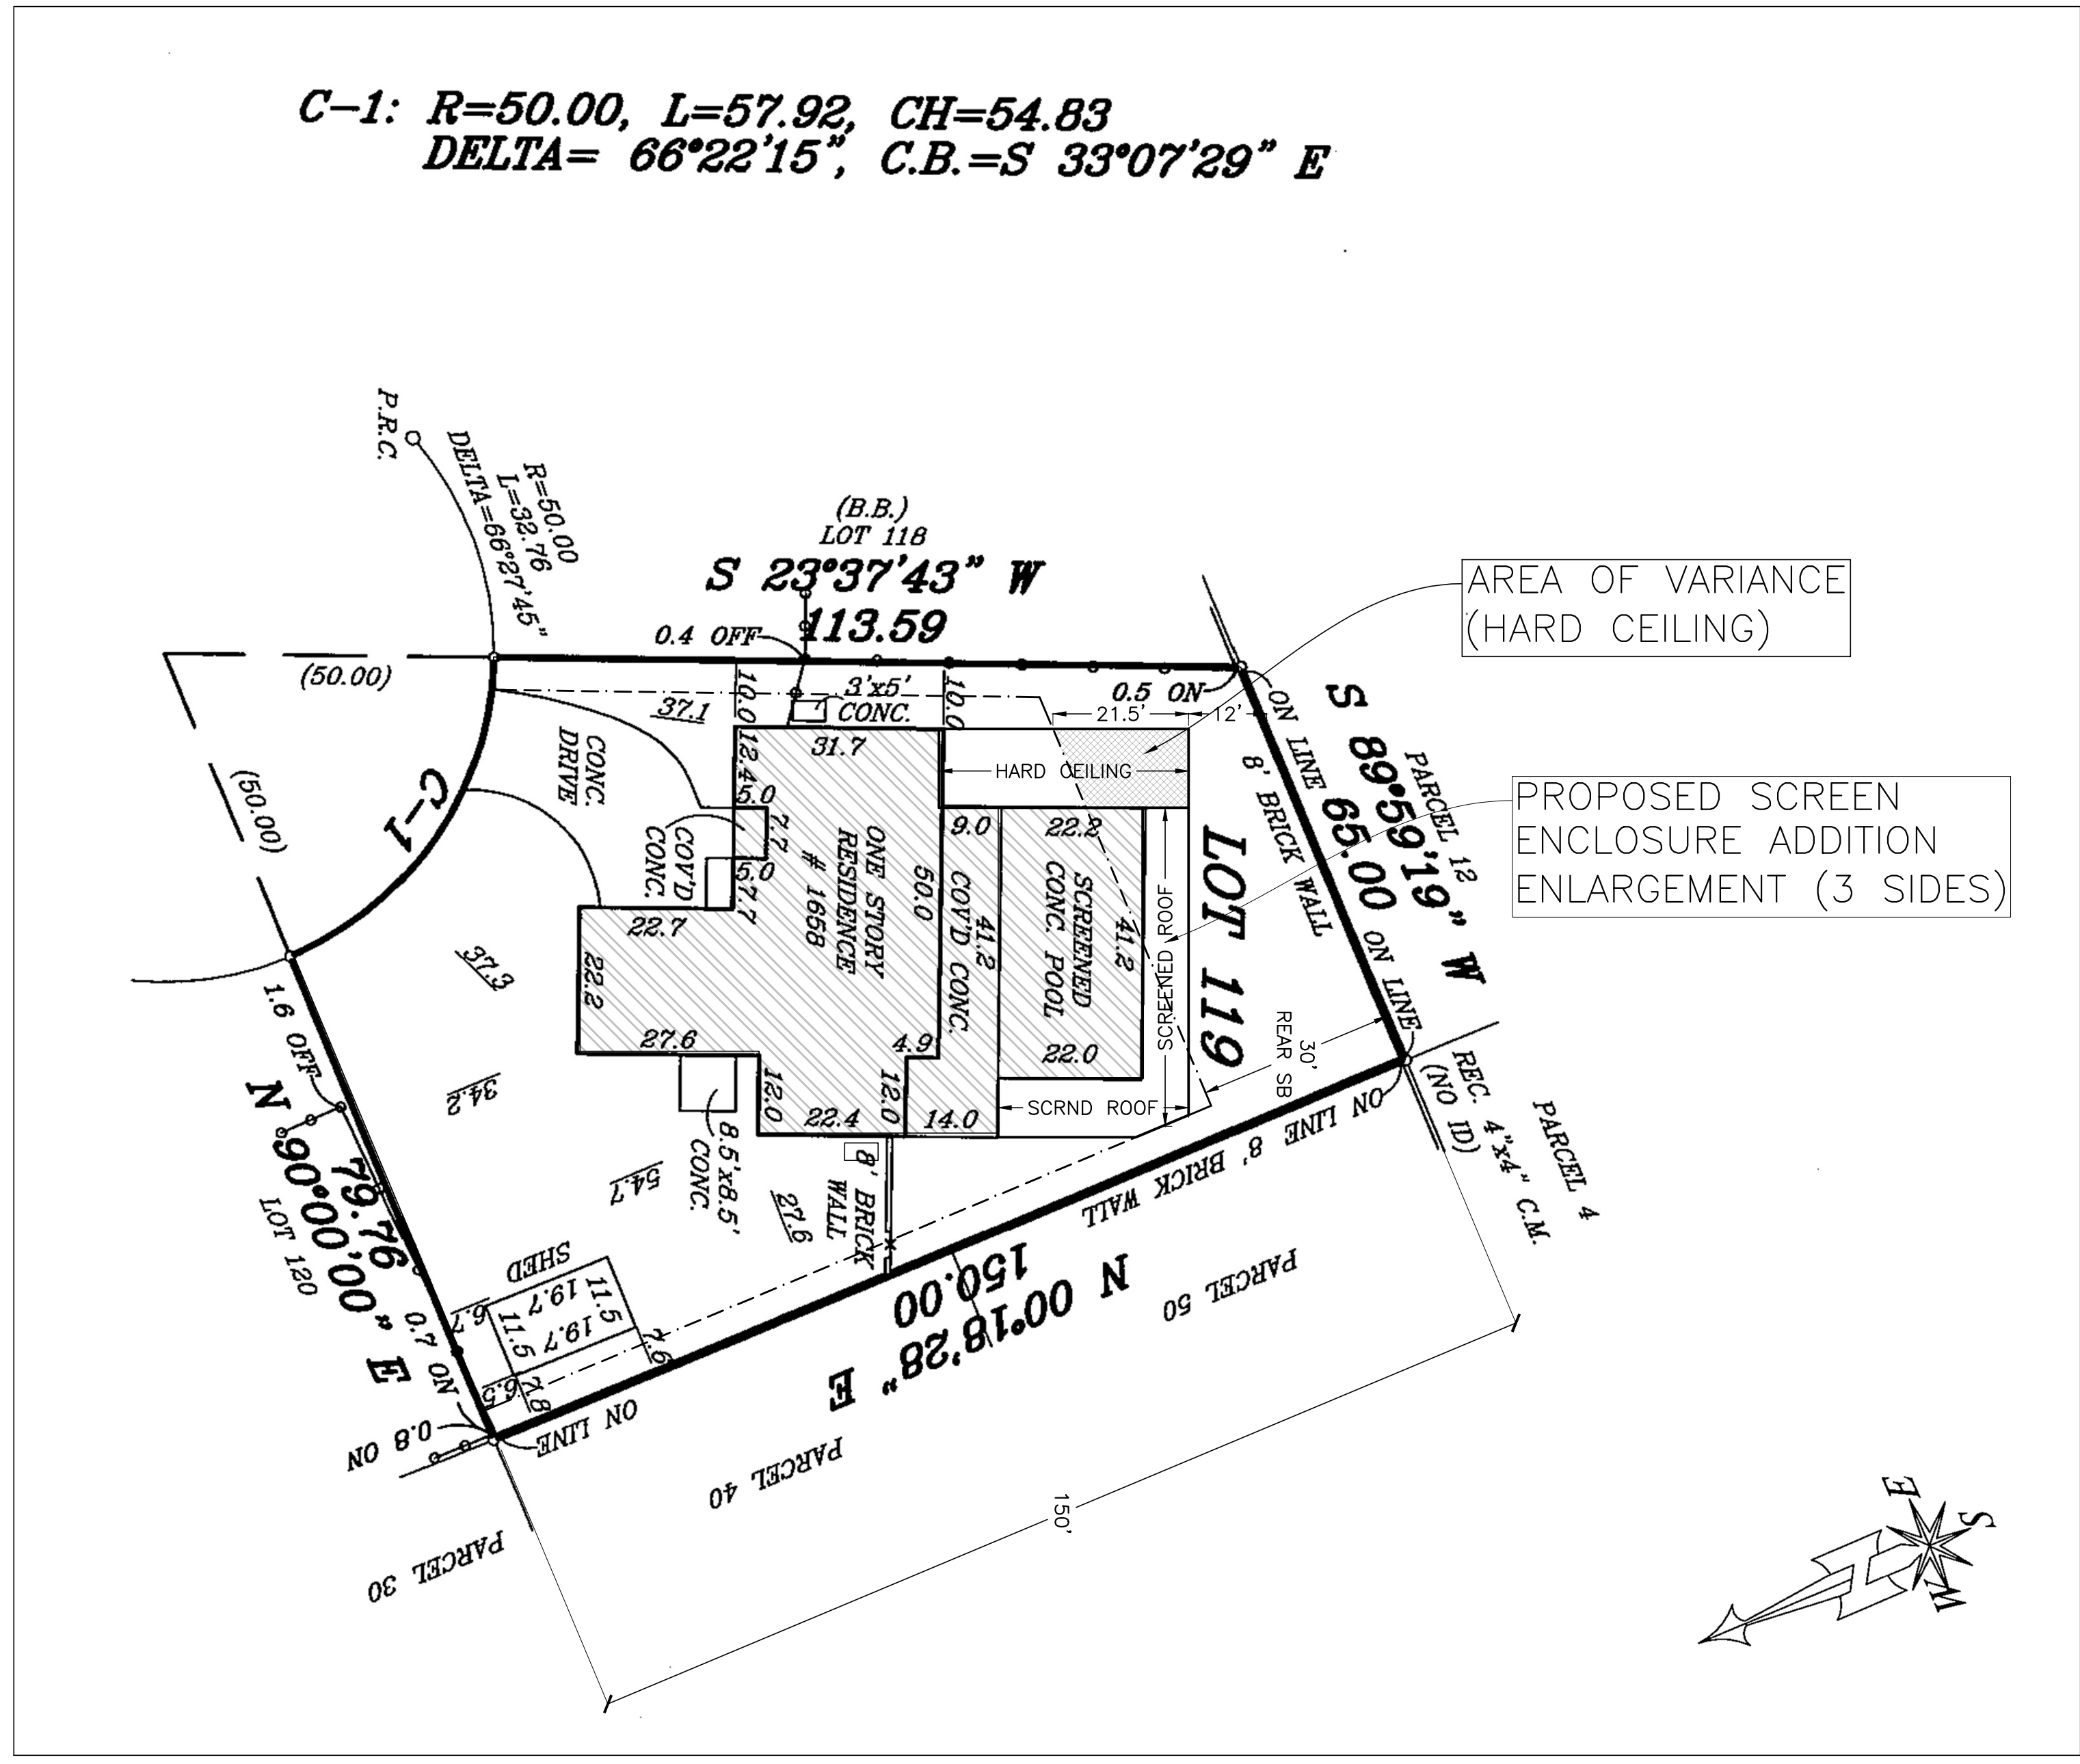

SITE PLAN VIEW
 1" = 20'-0"

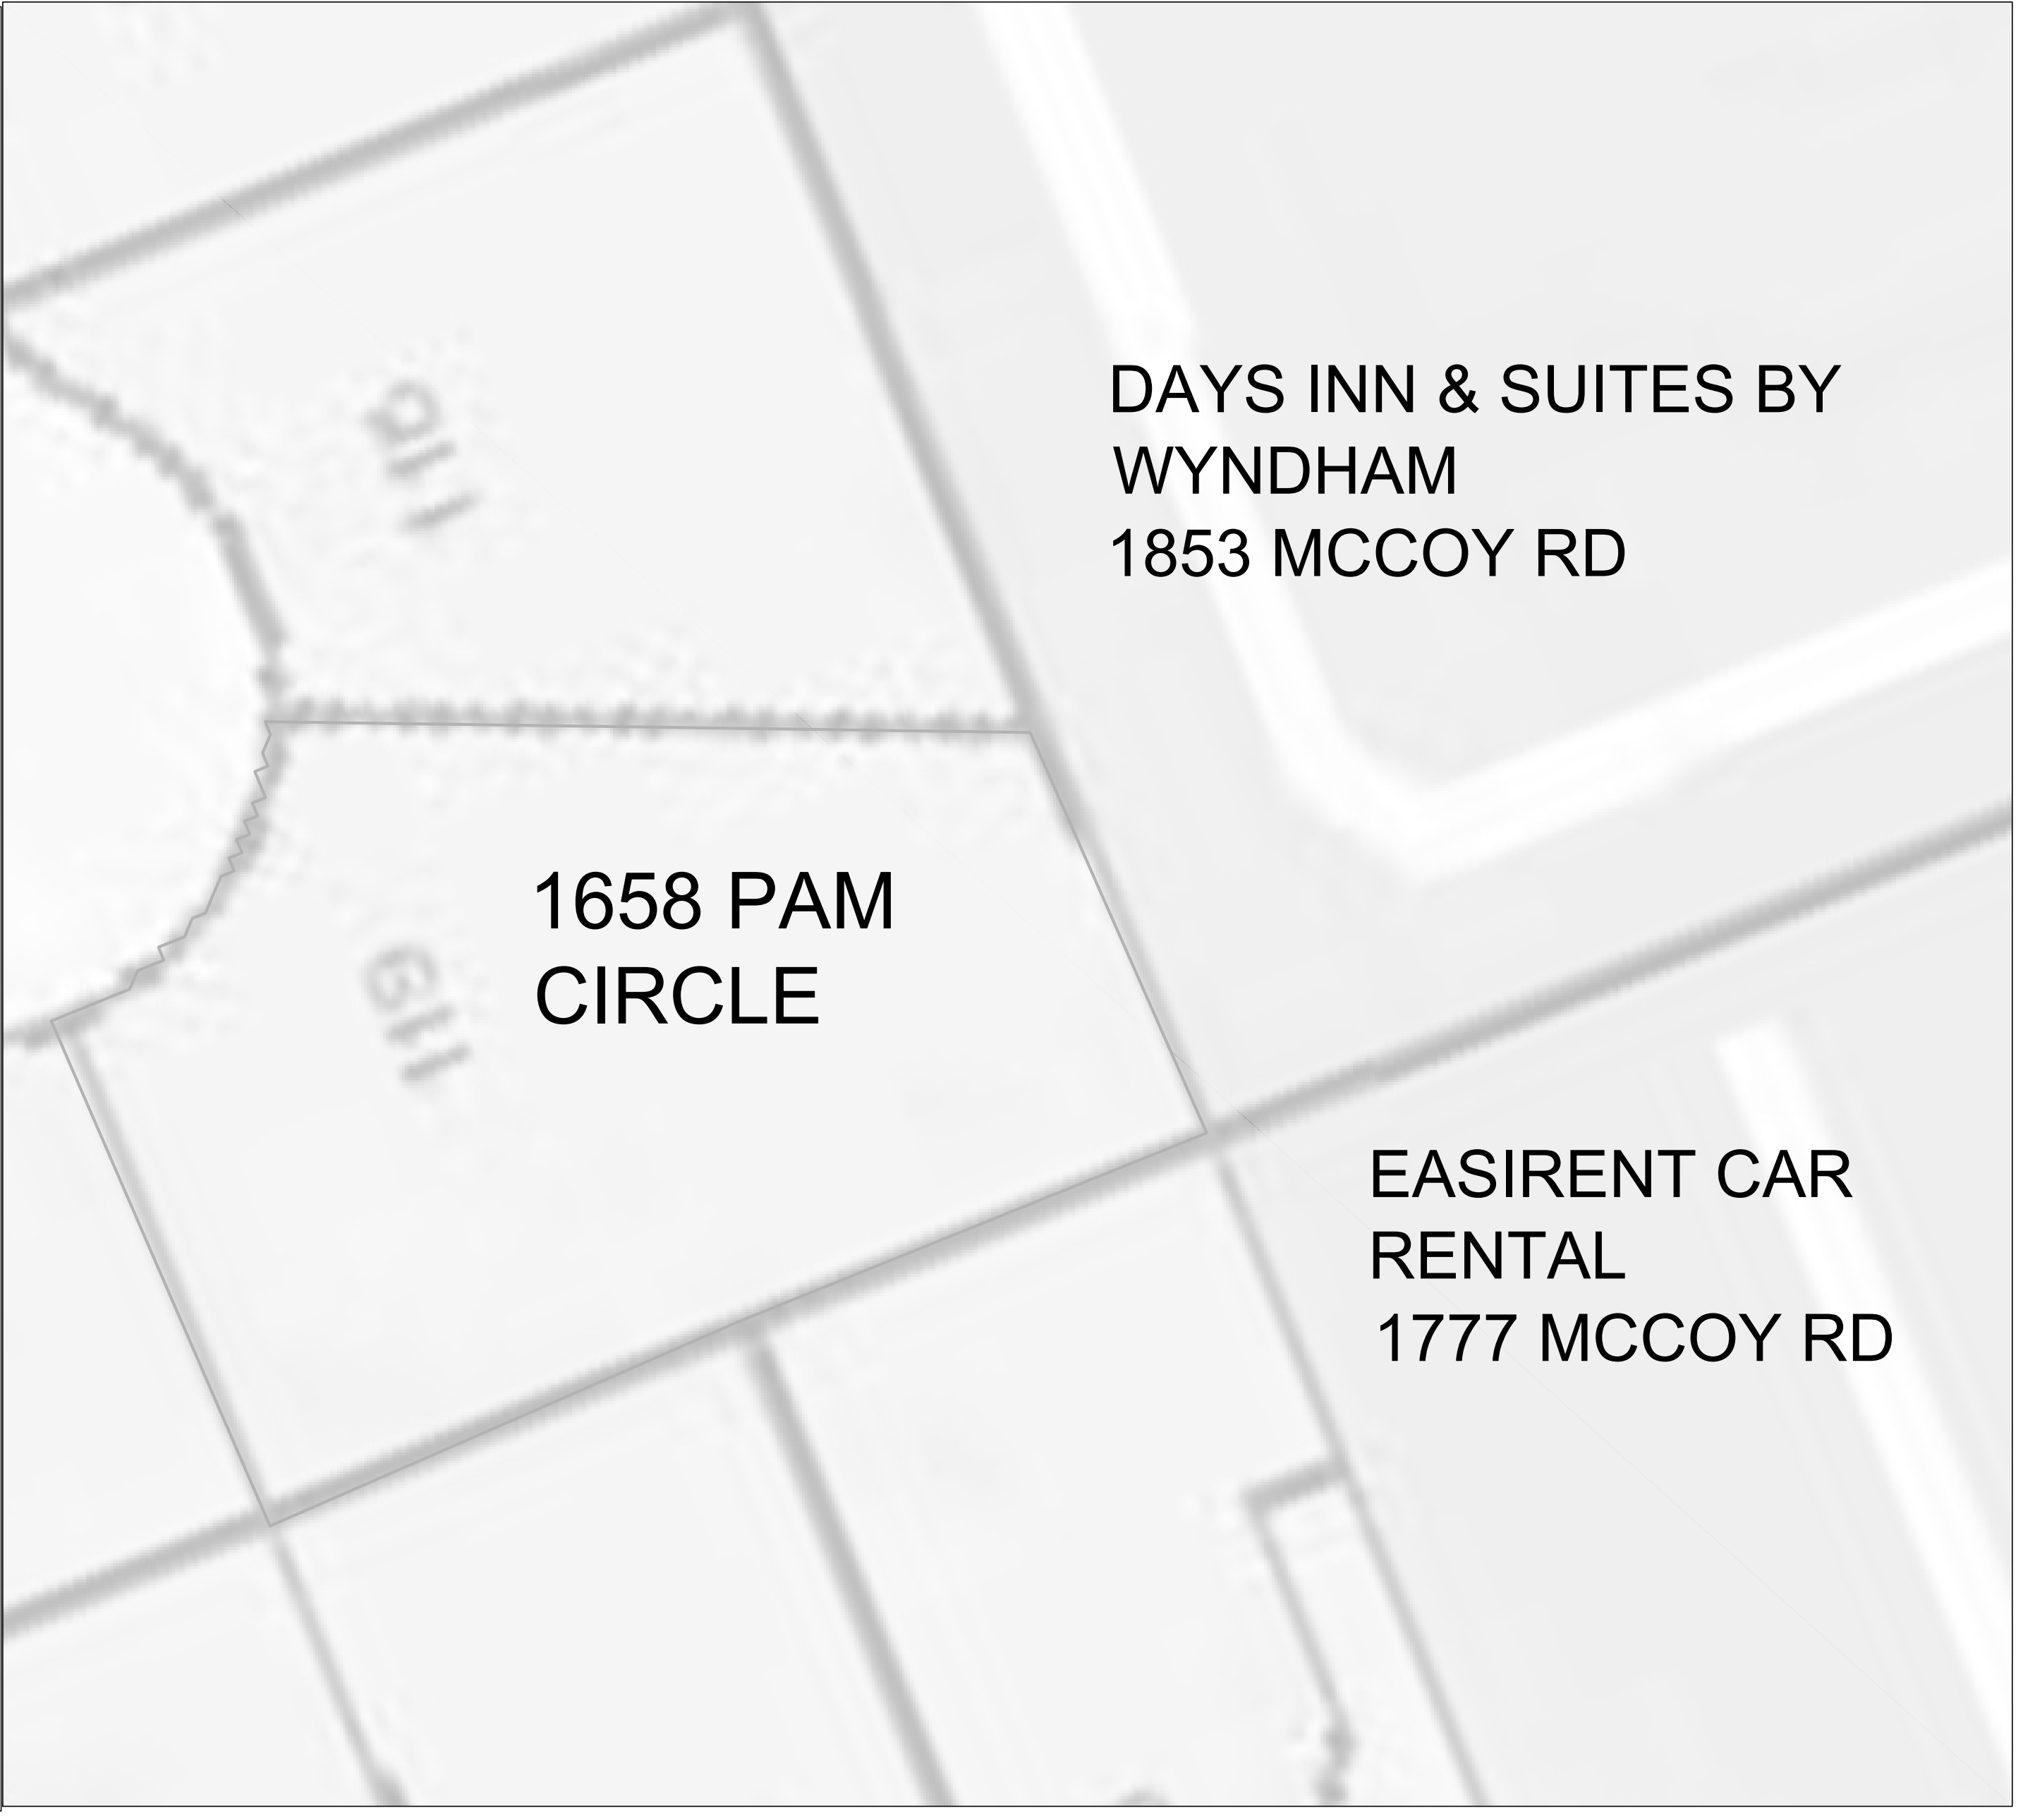

LOCATION VIEW
 1" = 20'-0"

ERIC D. KURTZY, ARCHITECT. These documents and their contents are the property of Eric D. Kurtzy, Architect and are issued only for the specific project noted on these drawings. Any reproductions, revisions or modification of these documents without the expressed written consent of Eric D. Kurtzy, Architect is prohibited by law.

VARIANCE APPLICATION
 COUSINS RESIDENCE
 1658 PAM CIRCLE
 BELLE ISLE, FL 328019

SEAL

DRAWN
 CHECKED
 DATE 9.18.2025
 JOB No.

SITE PLAN

SHEET
 1 OF 1