


FILE NAME: G:\PROJ\06958026\PROJECTS\CROSS LAKE\CIVIL\SHEETS\C-100 - GEOMETRY SITE PLAN.DWG  
TIME: 05 JUL 2023 - 7:36PM  
USER: NICOLEL

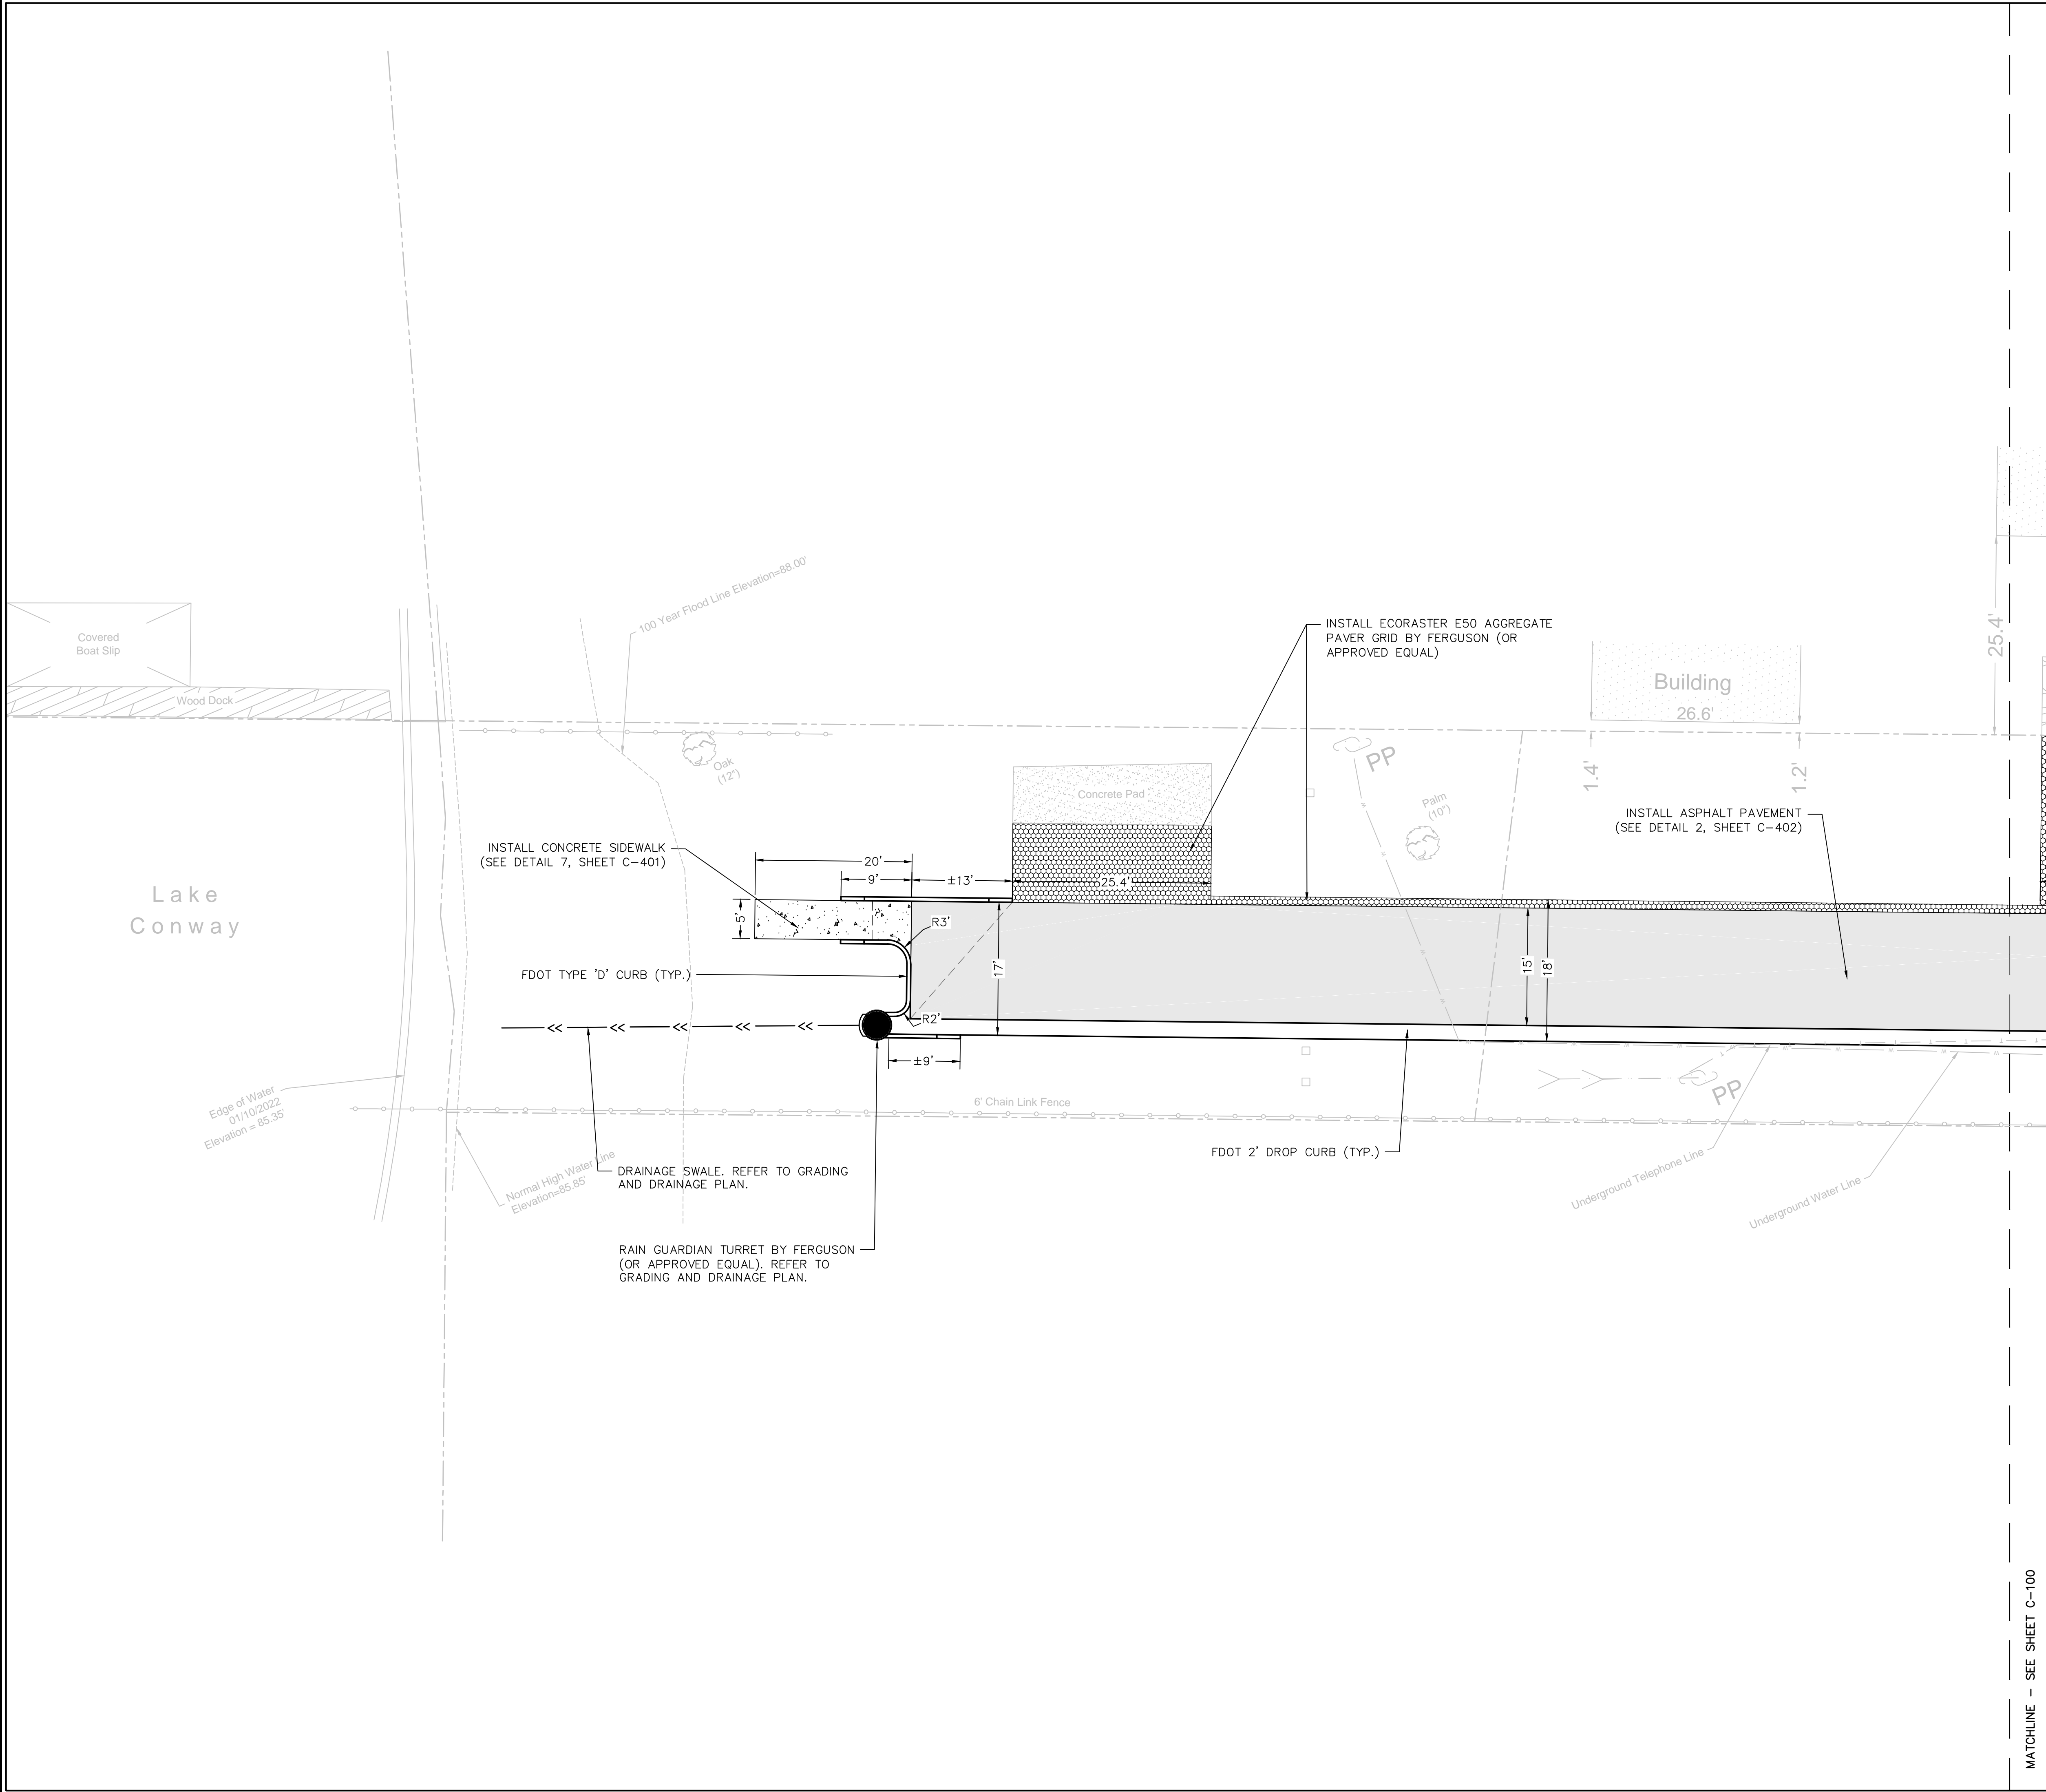

LEGEND:

- INSTALL ASPHALT PAVEMENT
- MILL/REPAVE ASPHALT PAVEMENT
- CONCRETE PAVEMENT
- AGGREGATE PAVER GRID

GENERAL NOTES:

- UPON GEOMETRY SET-OUT OF THE ROADS AND CURBING, CONTRACTOR SHALL SCHEDULE AN ON-SITE MEETING WITH THE CITY TO REVIEW THE EXTENTS PRIOR TO ANY PAVING WORK.
- CITY ARBORIST TO BE ON SITE DURING ROAD SET-OUT AND EXCAVATION. CONTRACTOR TO COORDINATE WITH CITY PUBLIC WORKS DEPT.
- AGGREGATE PAVERS TO BE INSTALLED PER MANUFACTURERS RECOMMENDATIONS.

CROSS LAKE ROAD  
ROADWAY IMPROVEMENTS

City of Belle Isle  
1600 Nela Avenue  
Belle Isle, Florida 32809

Revisions:

No.	Date	Description


SITE GEOMETRY PLAN

Scale: SEE SCALE BAR  
Date: 07/05/2023  
Project No: 06958026

Design: NZL  
Drawn: NZL  
Checked: DWT

Release: 100% CD  
DATE: 07/05/2023

C-101

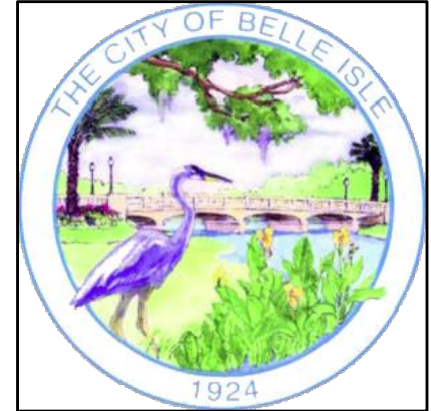

HARRIS

Harris Civil Engineers, LLC  
1200 Hillcrest Street  
Suite 200  
Orlando, Florida 32803  
Phone: (407) 629-4777  
Fax: (407) 629-7888

www.harriscivilengineers.com  
EB 9814

COPYRIGHT © 2017 ALL ROAD ARRANGEMENTS AND PLANS INDICATED OR REPRESENTED BY THIS DRAWING ARE OWNED BY AND THE PROPERTY OF HARRIS CIVIL ENGINEERS, LLC AND WERE CREATED, COINED AND WERE DEVELOPED FOR USE WITH THE SPECIFIED PROJECT. HARRIS CIVIL ENGINEERS RESERVES COPYRIGHTS AND OTHER RIGHTS RESTRICTING THE DRAWING TO THE ORIGINAL PROJECT OR PURPOSE FOR WHICH THEY WERE PREPARED. REPRODUCTIONS, CHANGES OR ASSIGNMENTS ARE PROHIBITED WITHOUT THE WRITTEN PERMISSION OF HARRIS CIVIL ENGINEERS.